




EXISTING WEST ELEVATION
SCALE 1/4" = 1'-0"

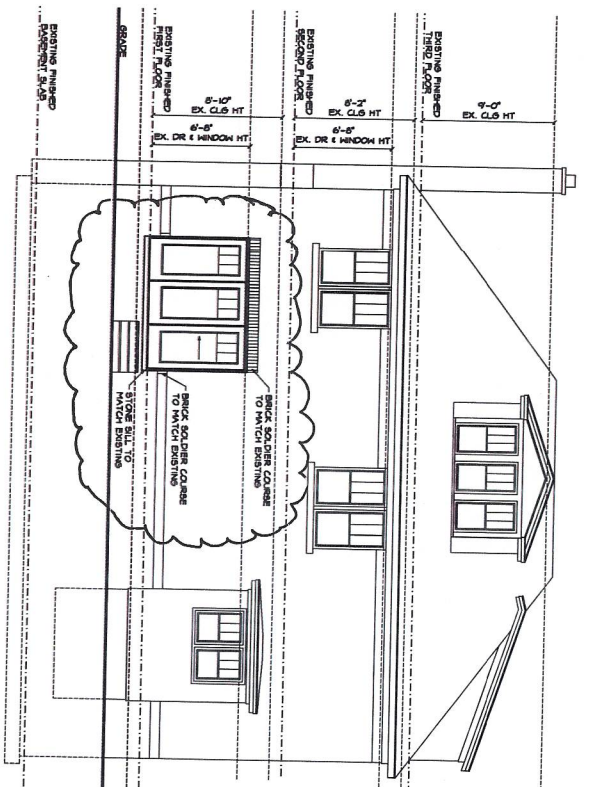

EXISTING SOUTH ELEVATION
SCALE 1/4" = 1'-0"

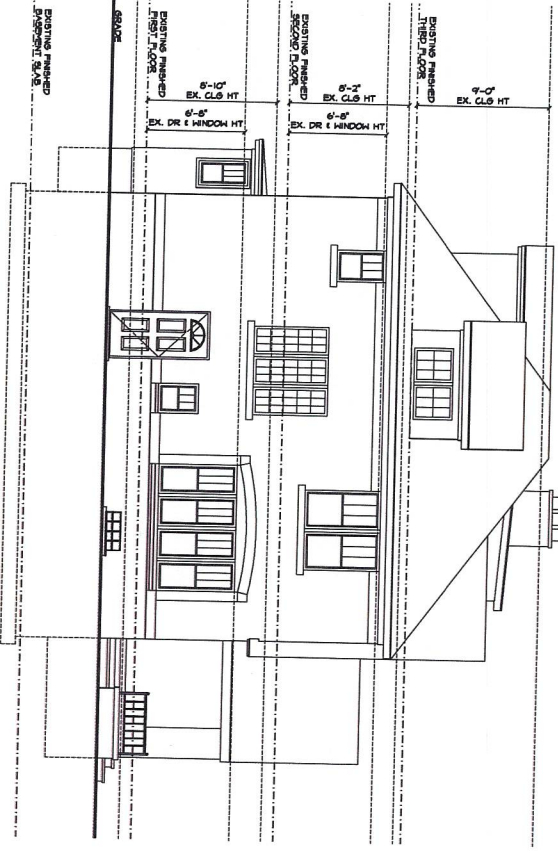

EXISTING EAST ELEVATION
SCALE 1/4" = 1'-0"

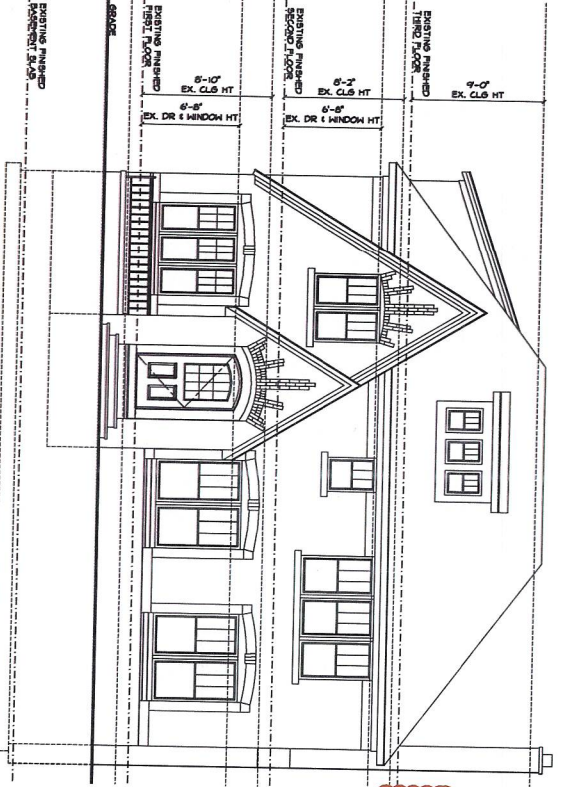

EXISTING NORTH ELEVATION
SCALE 1/4" = 1'-0"



MCA Architects/Engineers, Inc.
4481 Redwood Court
Royal Oak, MI 48073

248 Lakeview Drive
Royal Oak, MI 48073
www.mca-ae.com
info@mca-ae.com

© 2021
All Rights Reserved
This drawing is the property of MCA
Architects/Engineers, Inc. and is to be used for the addressee project.
Unauthorized reproduction is prohibited.

Use signed drawings only.
Do not scale the drawings.

Jenkins Construction Inc.
985 E. Jefferson
Suite 300
Detroit, MI 48207

Project Title:
Smith House
Renovation
1416 Longfellow
Detroit, MI 48208

Sheet Title:
Proposed Elevations

Project Number: 21229
Checked By: MJC
Approved By: MJC
Date: 06-01-2021

Issue:
Owner Review
06-17-21
06-22-21
06-23-21
07-07-21
07-28-21
08-04-21
08-10-21
08-10-21
08-31-21

Sheet Number:
A-5