




**EXISTING WEST ELEVATION**  
SCALE: 1/2" = 1'-0"

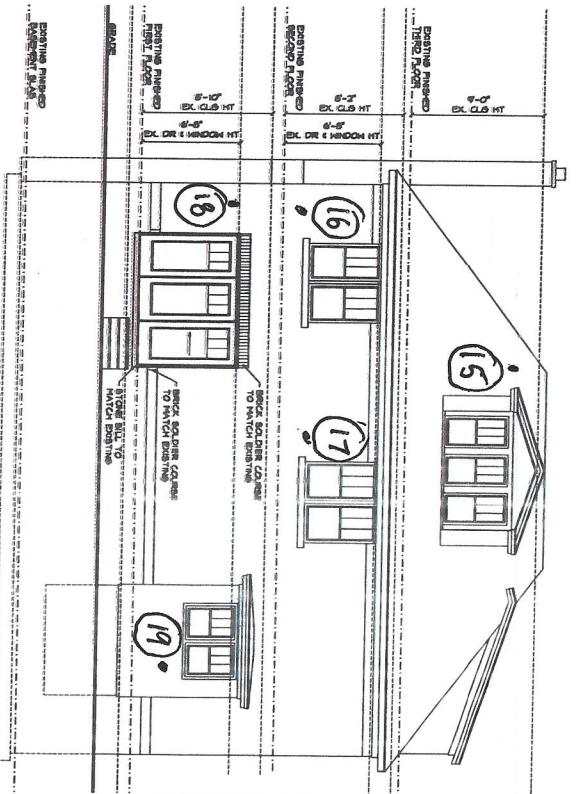

**EXISTING SOUTH ELEVATION**  
SCALE: 1/2" = 1'-0"

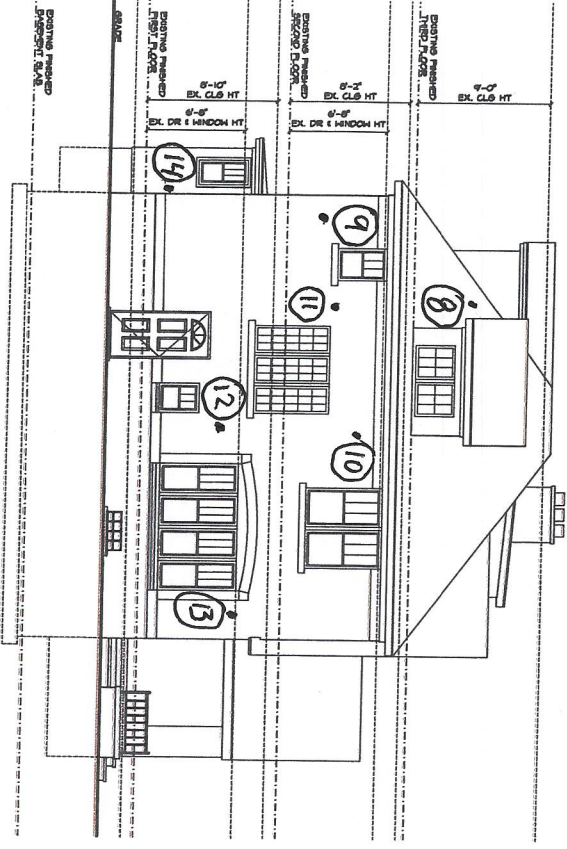

**EXISTING EAST ELEVATION**  
SCALE: 1/2" = 1'-0"

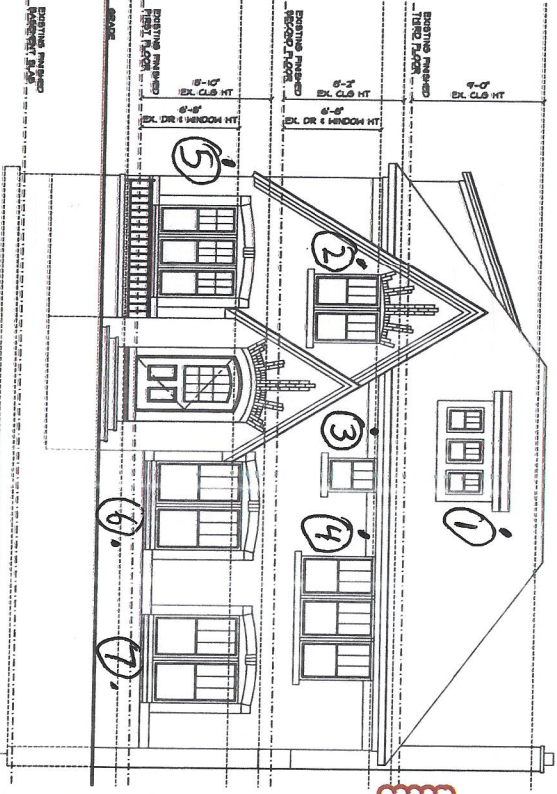

**EXISTING NORTH ELEVATION**  
SCALE: 1/2" = 1'-0"

**MCA**  
MEMBER OF THE NATIONAL ASSOCIATION OF ARCHITECTS

Member of the National Association of Architects, Inc.  
 500 North Washington Street  
 Suite 1000  
 Washington, DC 20001  
 Phone: 202-462-7000  
 Fax: 202-462-7000  
 www.naaweb.org

Copyright © 2014  
 All rights reserved.

Jenkins Construction Inc.  
 800 E. Johnson  
 Suite 100  
 Detroit, MI 48207  
 Phone: 313-487-1000  
 Fax: 313-487-1000  
 www.jenkinsconstruction.com

**Project Title:**  
Smith House  
Renovation  
1515 Longfellow  
Detroit, MI 48206

**Sheet Title:**  
Proposed  
Elevations

**Project Number:** 21229  
**Drawn By:** SAH  
**Checked By:** M/G  
**Date:** 05-01-2021

**Sheet Number:**  
A-5