



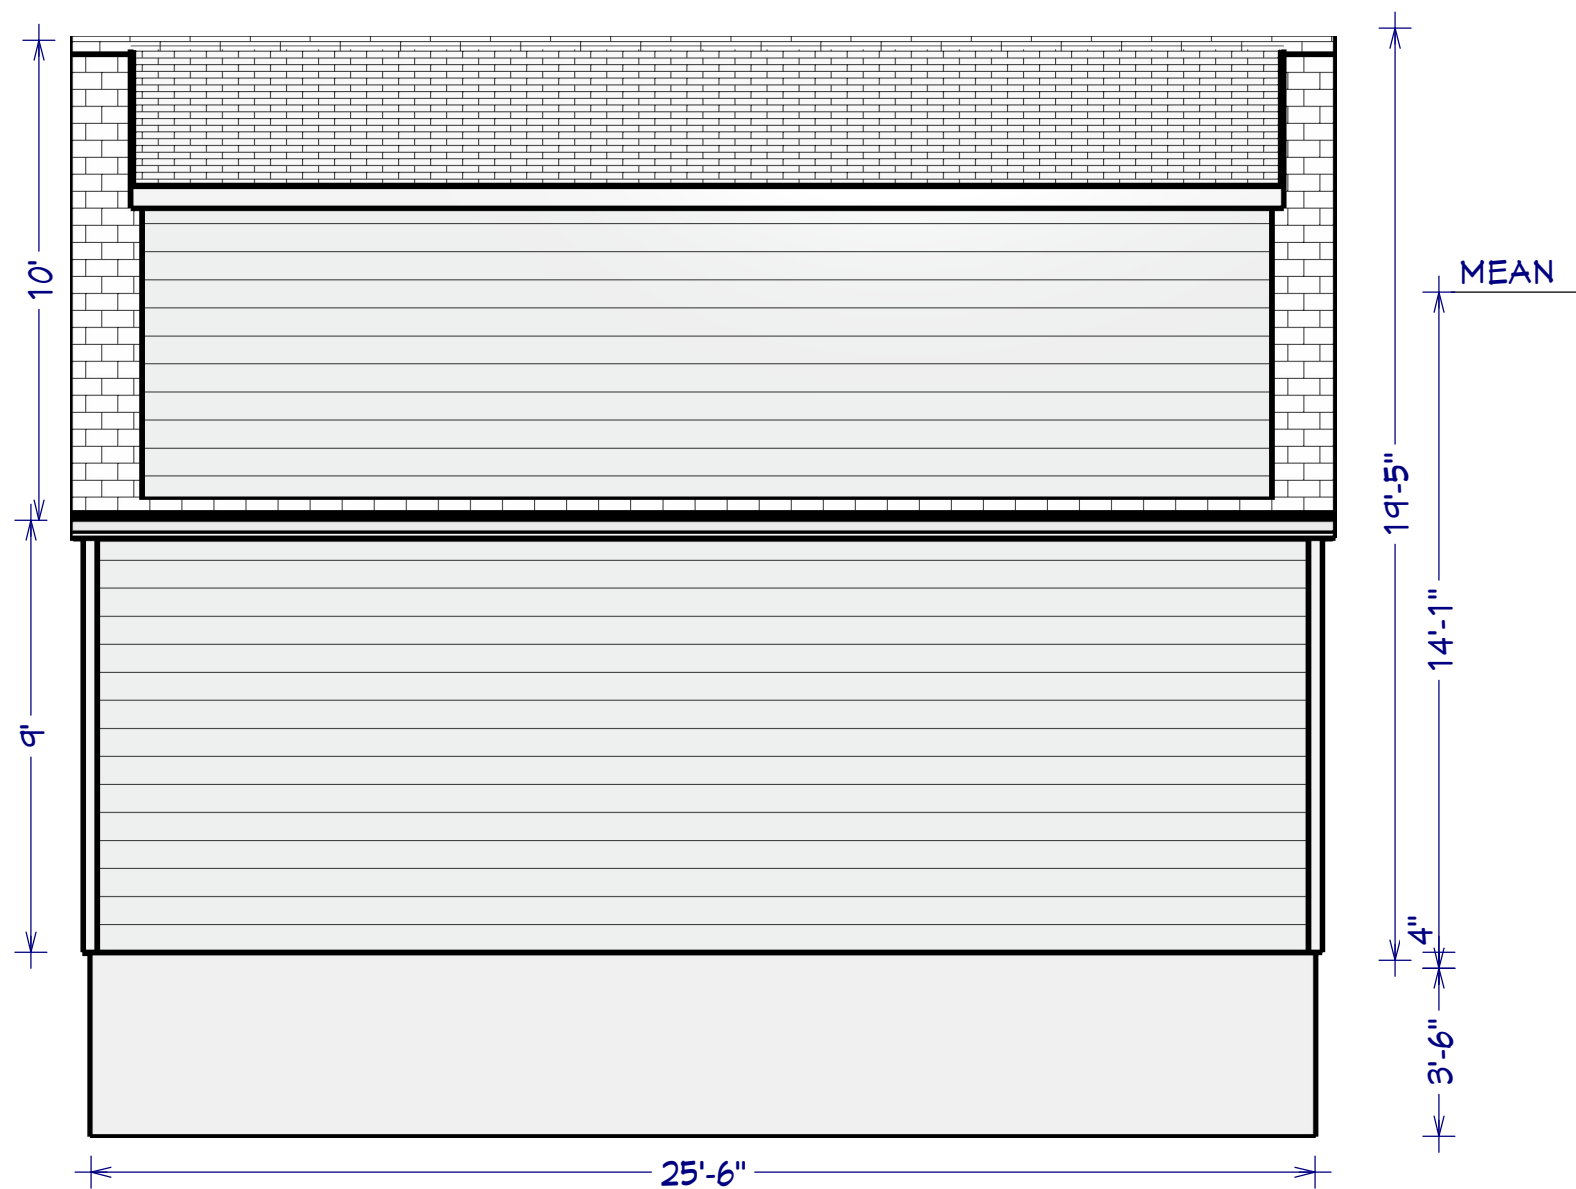

Elevation 6

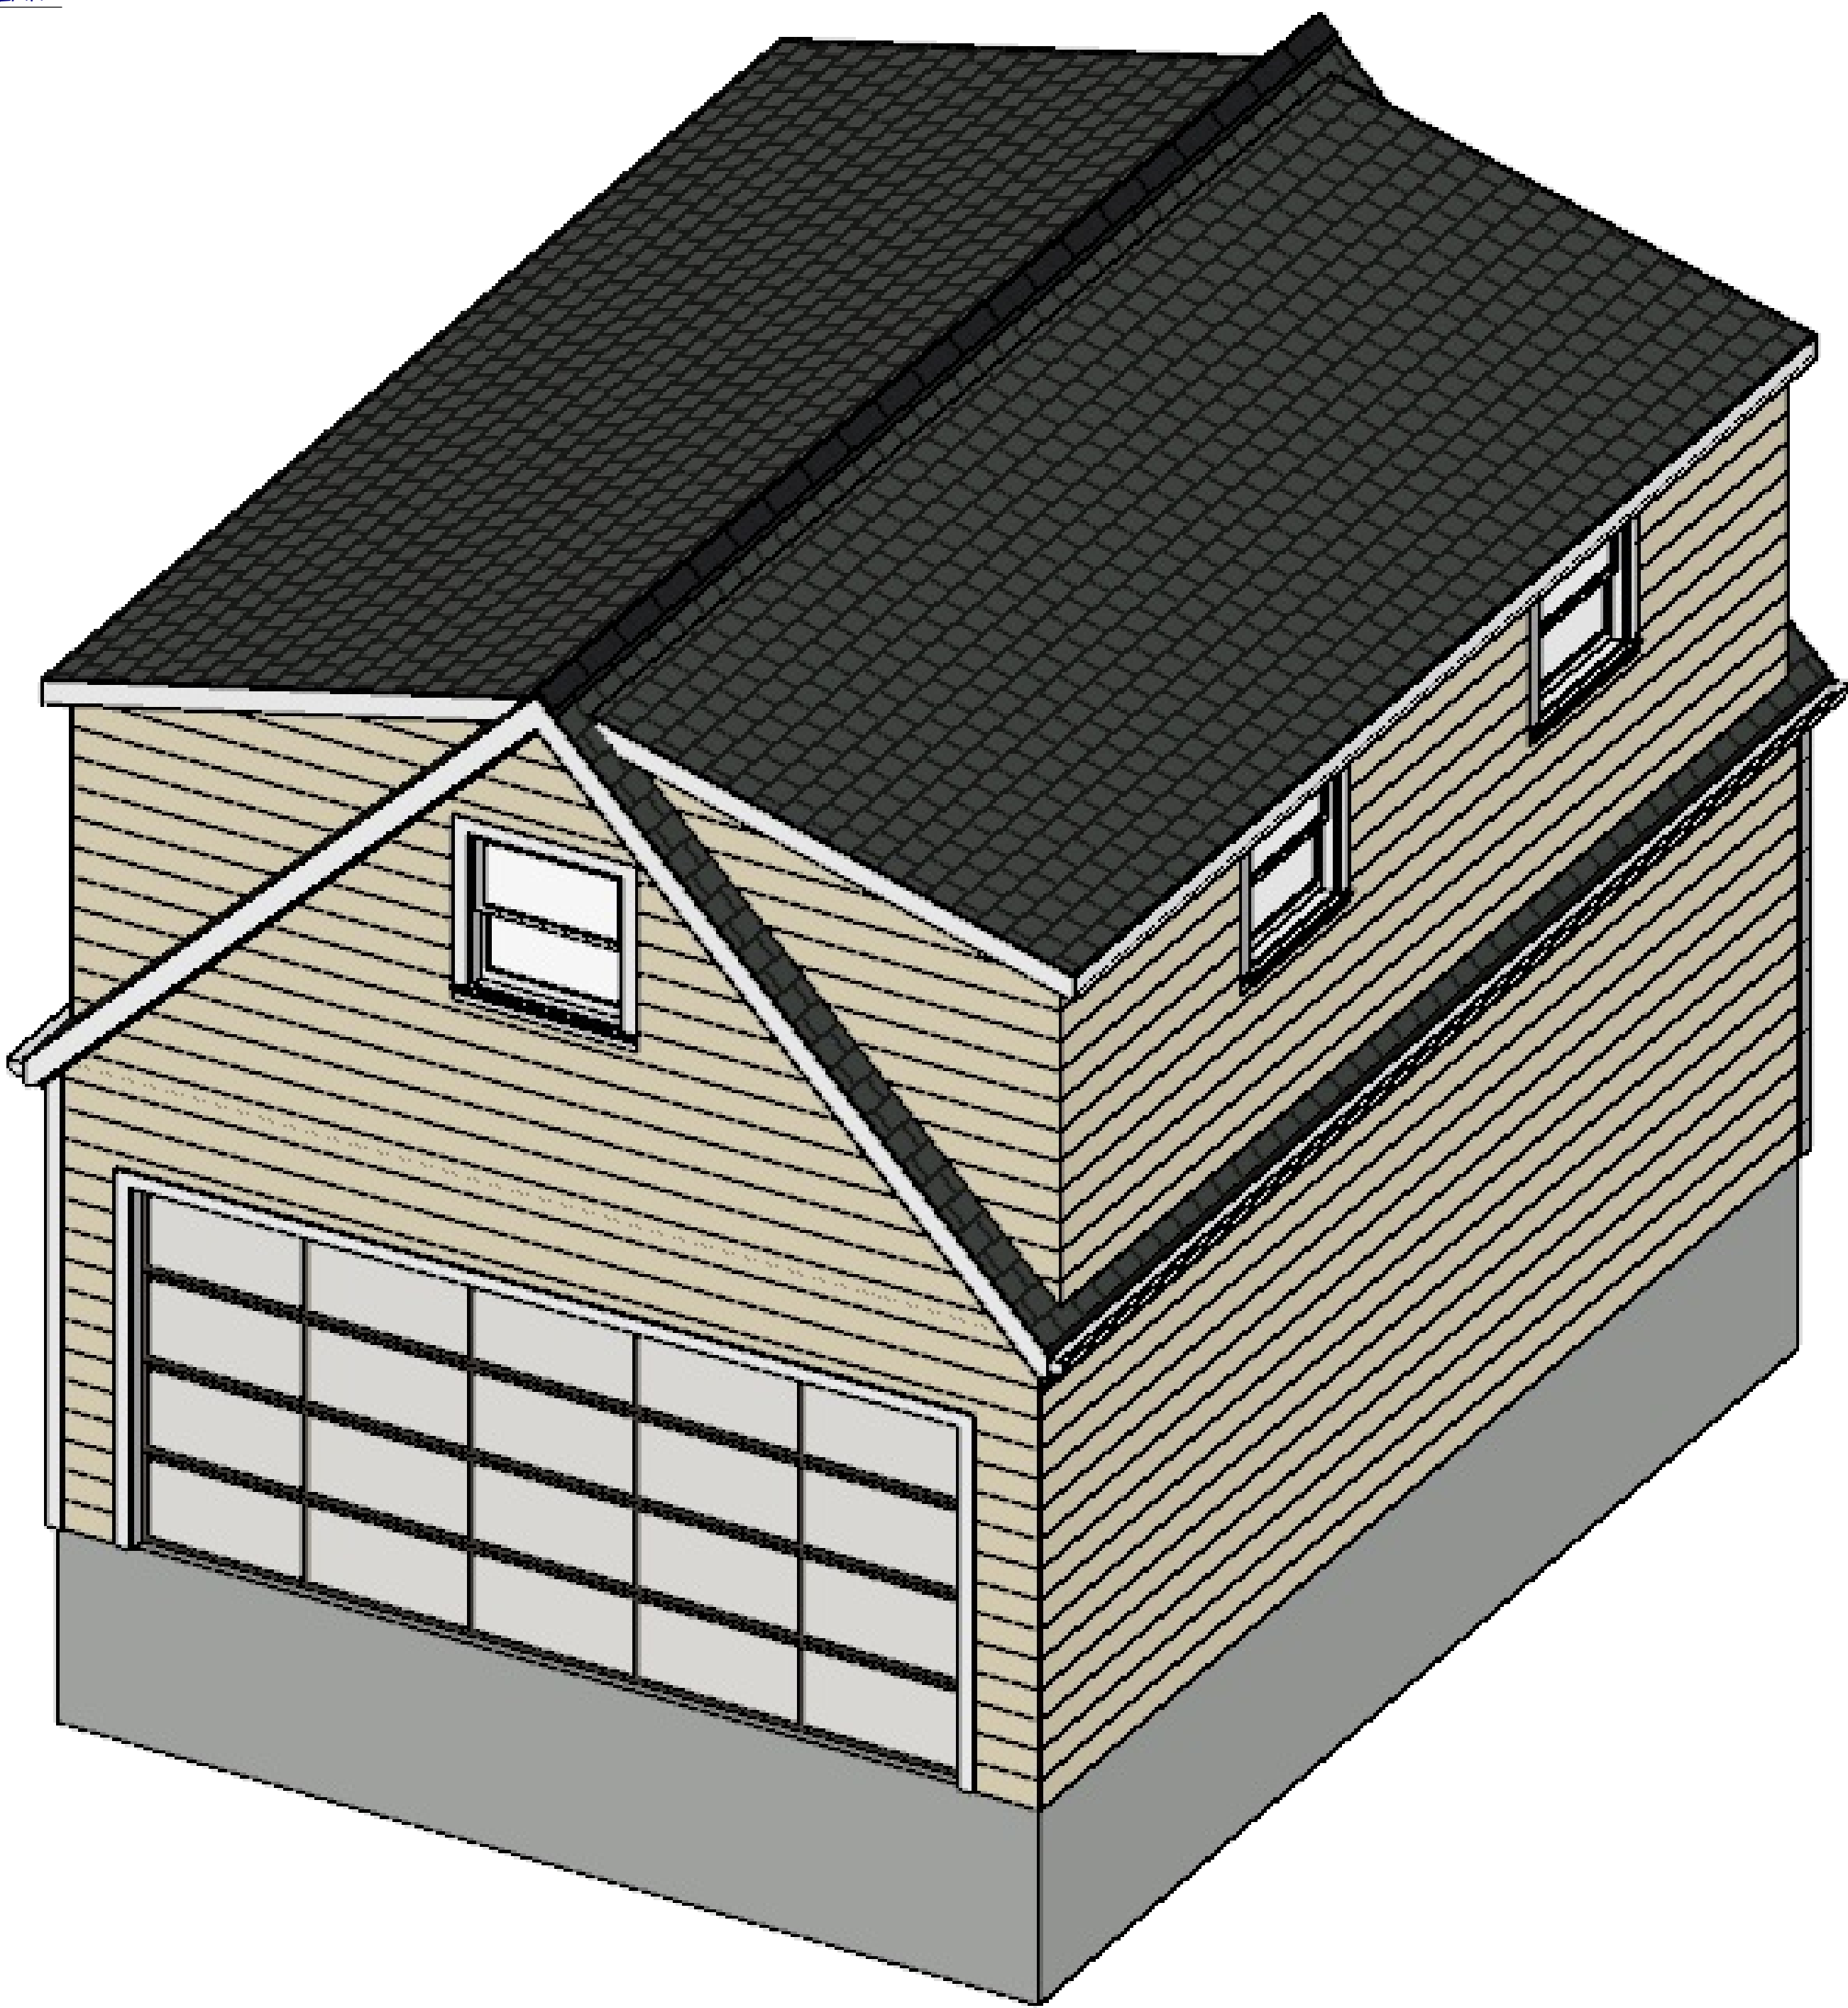

NO.	DESCRIPTION	BY	DATE

SHEET TITLE:
Site Plan / Elevations


PROJECT DESCRIPTION:
Quiroz Garage
1310 Labrosse st.
Detroit, MI 48226

DRAWINGS PROVIDED BY:
R Gillespie


DATE:
06/03/2022

SCALE:
1/4"=1'

SHEET:
A-2

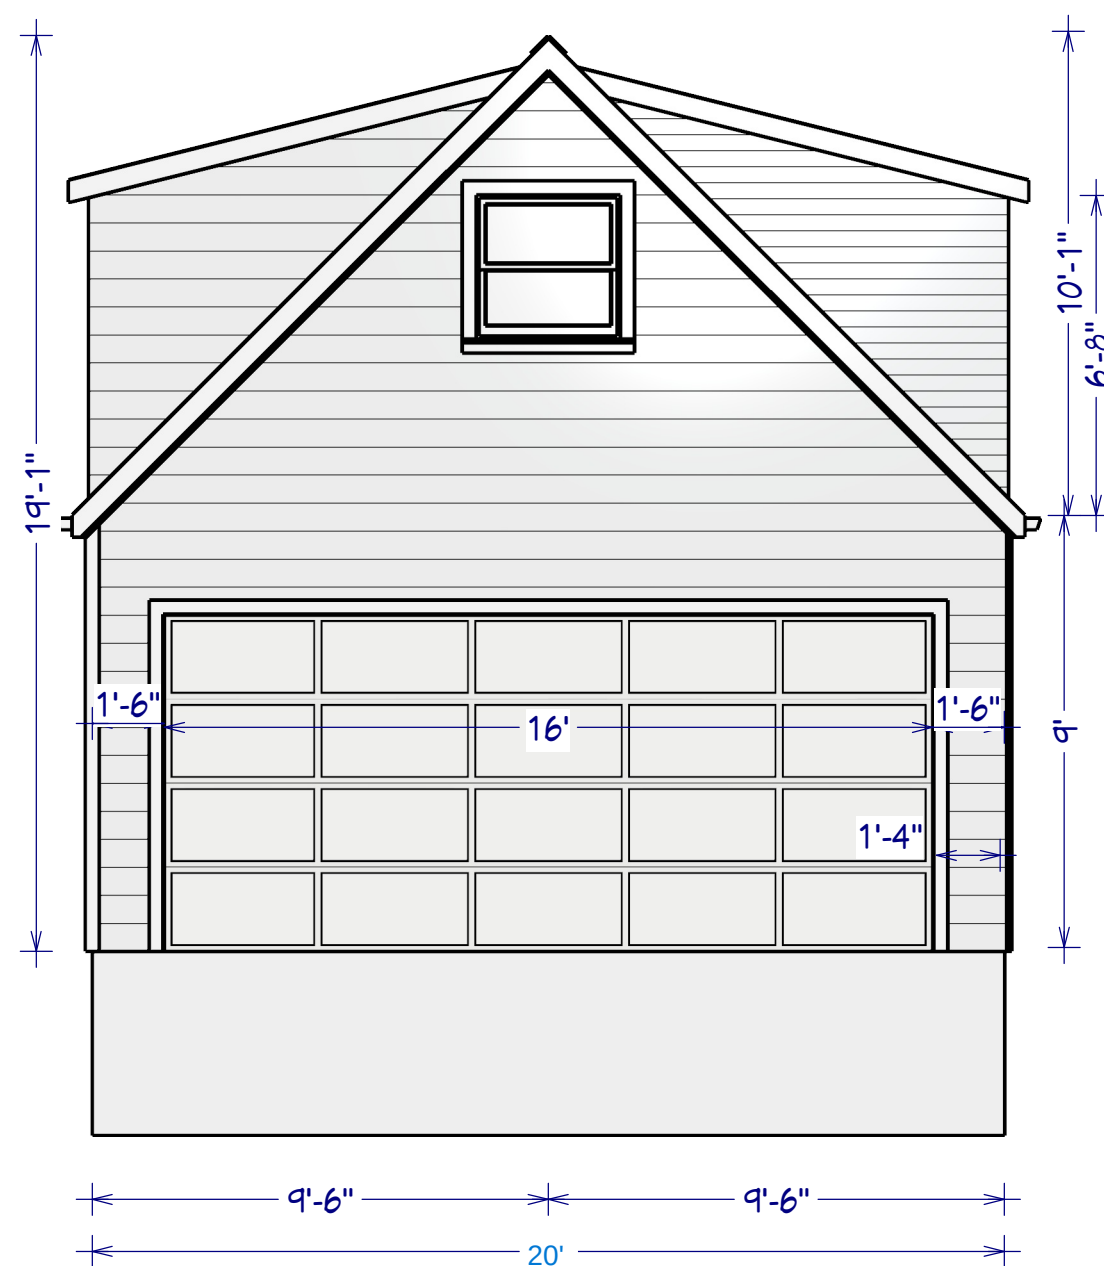


West Elevation

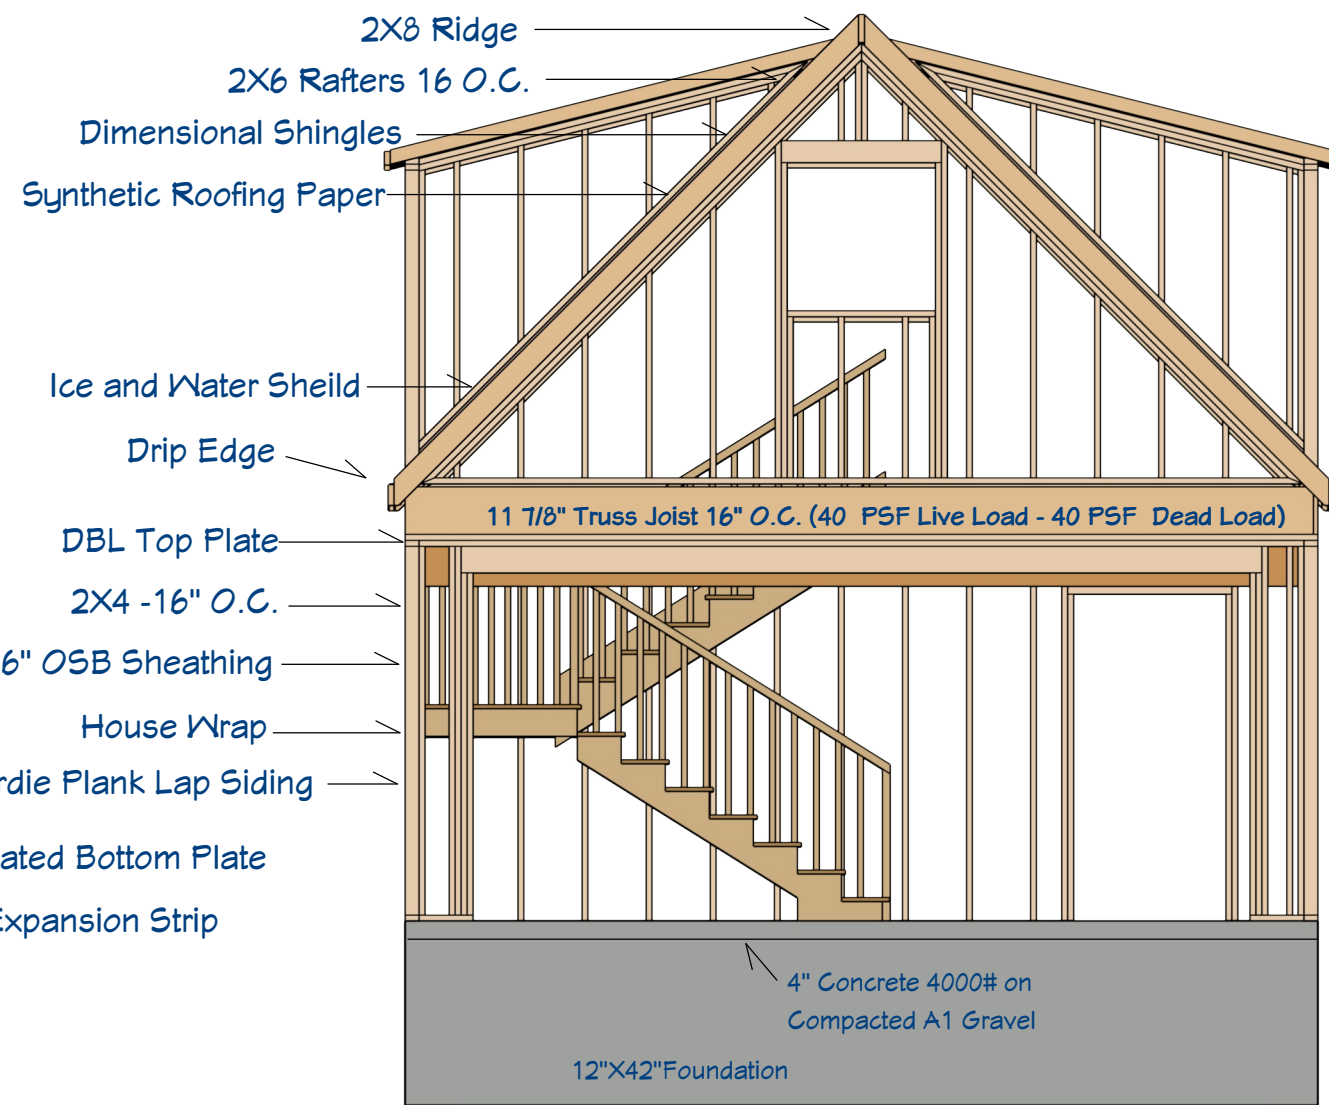


Headers

Sheet A-1 Details
Sheet A-2 Elevations


- 4' Up to 48" - DBL 2X6 -#2 or btr
- 8' Up to 96" - DBL 2X8 #2 or btr
- 12' Up to 144" - DBL 2X10 #2 or btr
- 16' up to 192" - DBL 2X12 #2 or btr

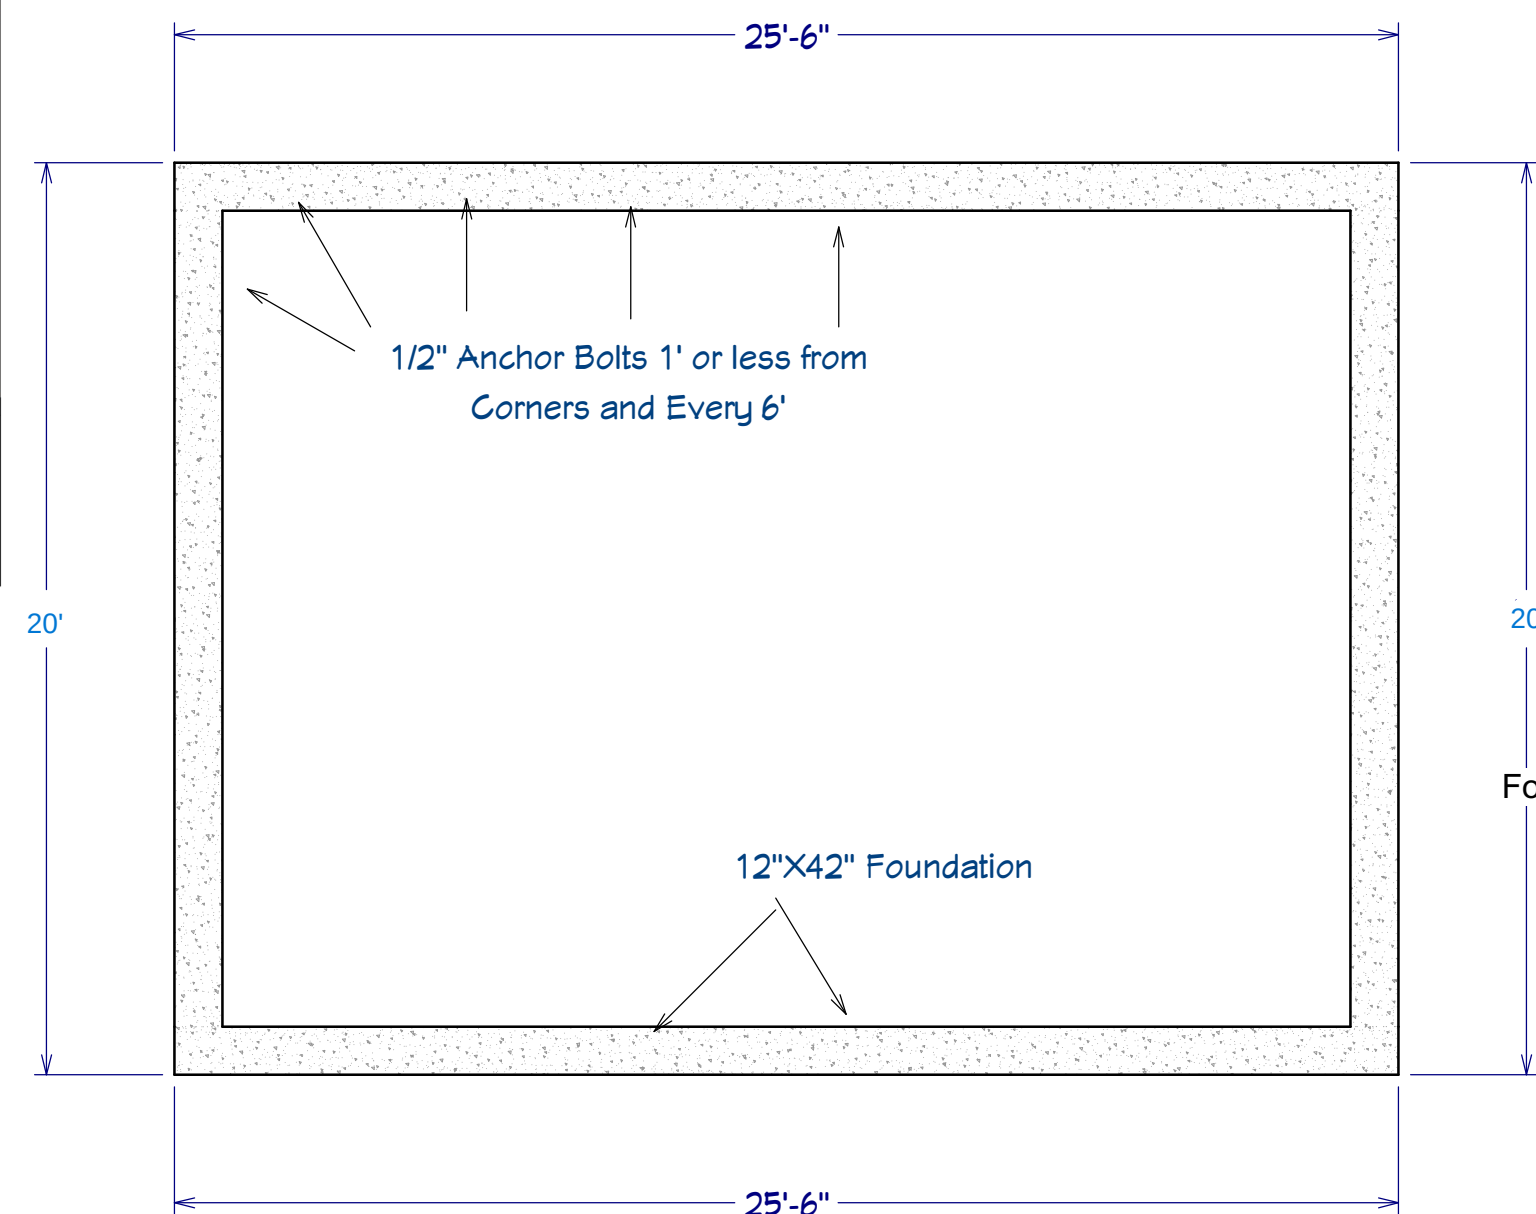

Foundation

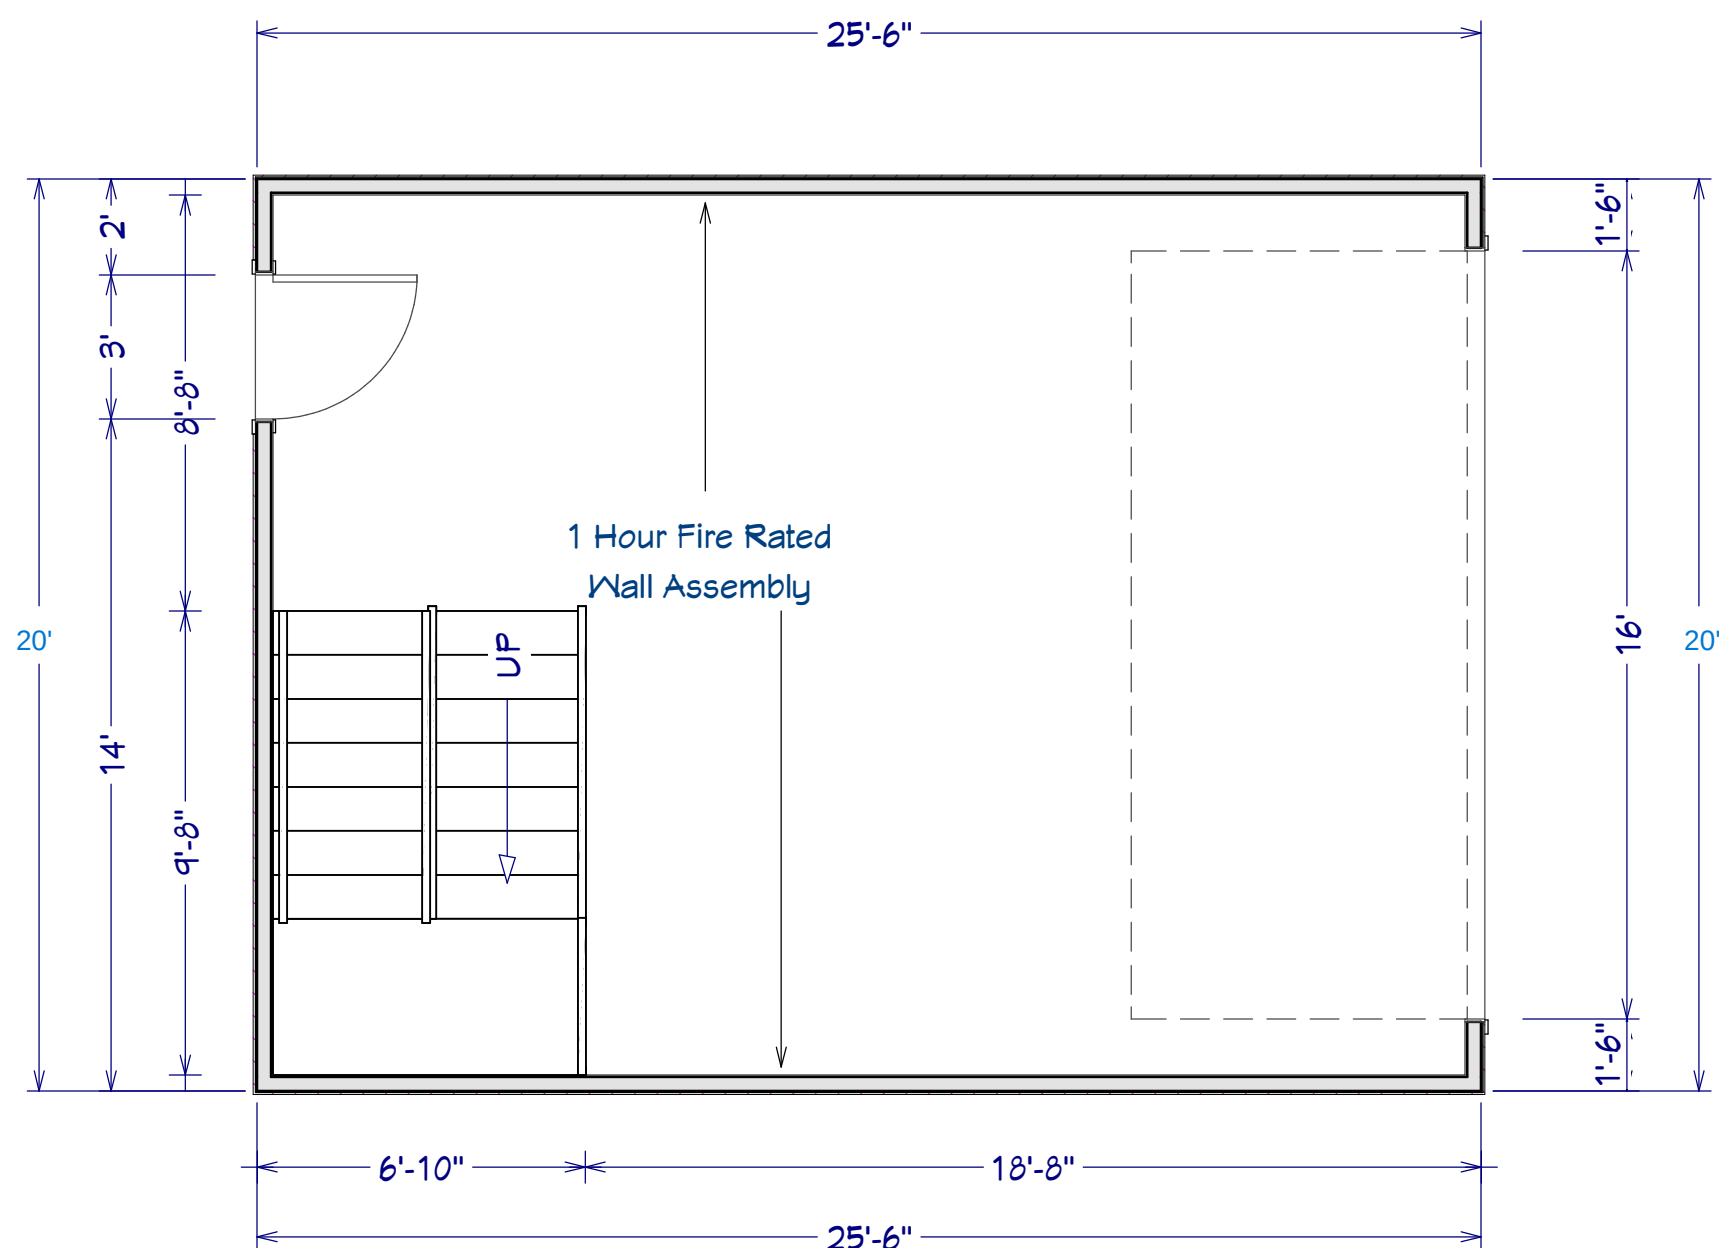

First Floor

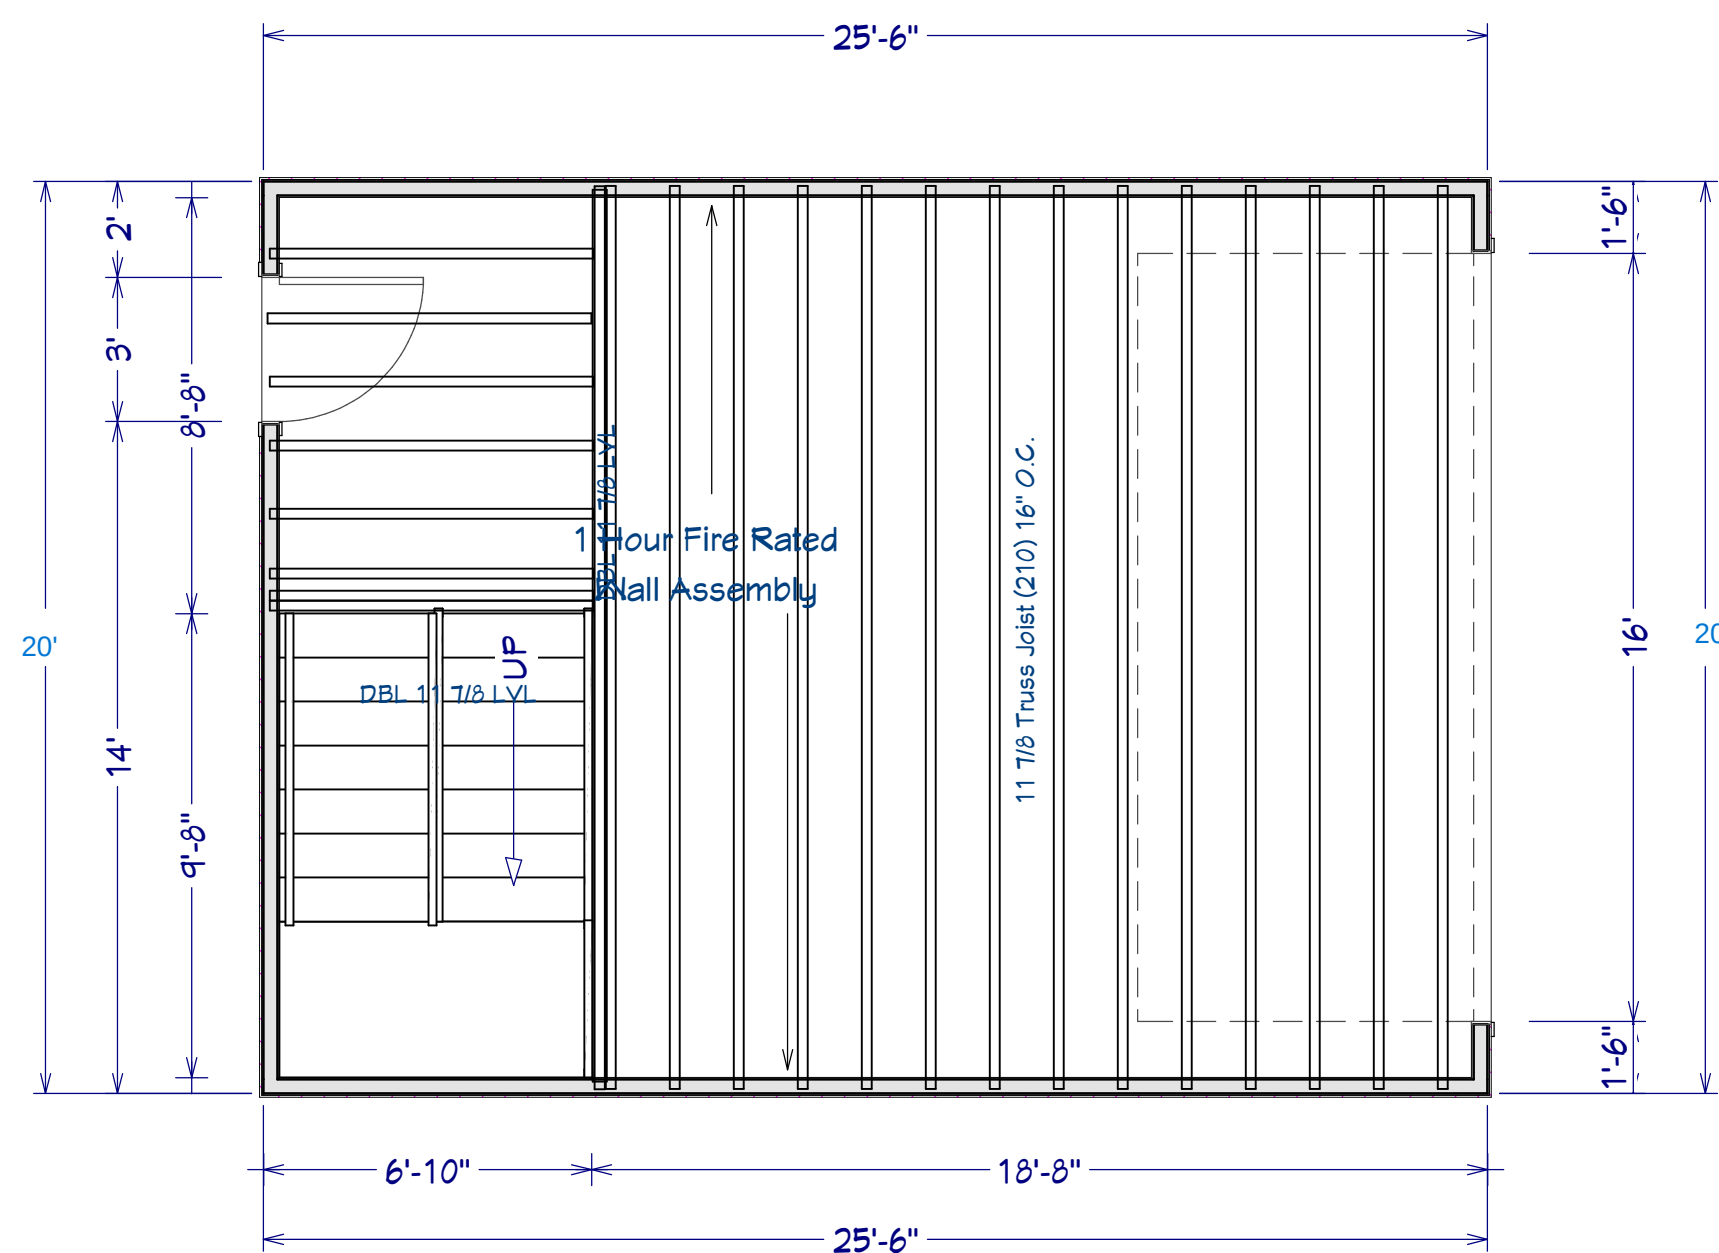

Framing Detail



NO.	DESCRIPTION	BY	DATE

Details

SHEET TITLE:

PROJECT DESCRIPTION:
Quiroz Garage
1310 Labrosse st
Detroit, MI 48226

DRAWINGS PROVIDED BY:
R. Gillespie

DATE:


06/03/2022

SCALE:


1/4" = 1'

SHEET:


A-1

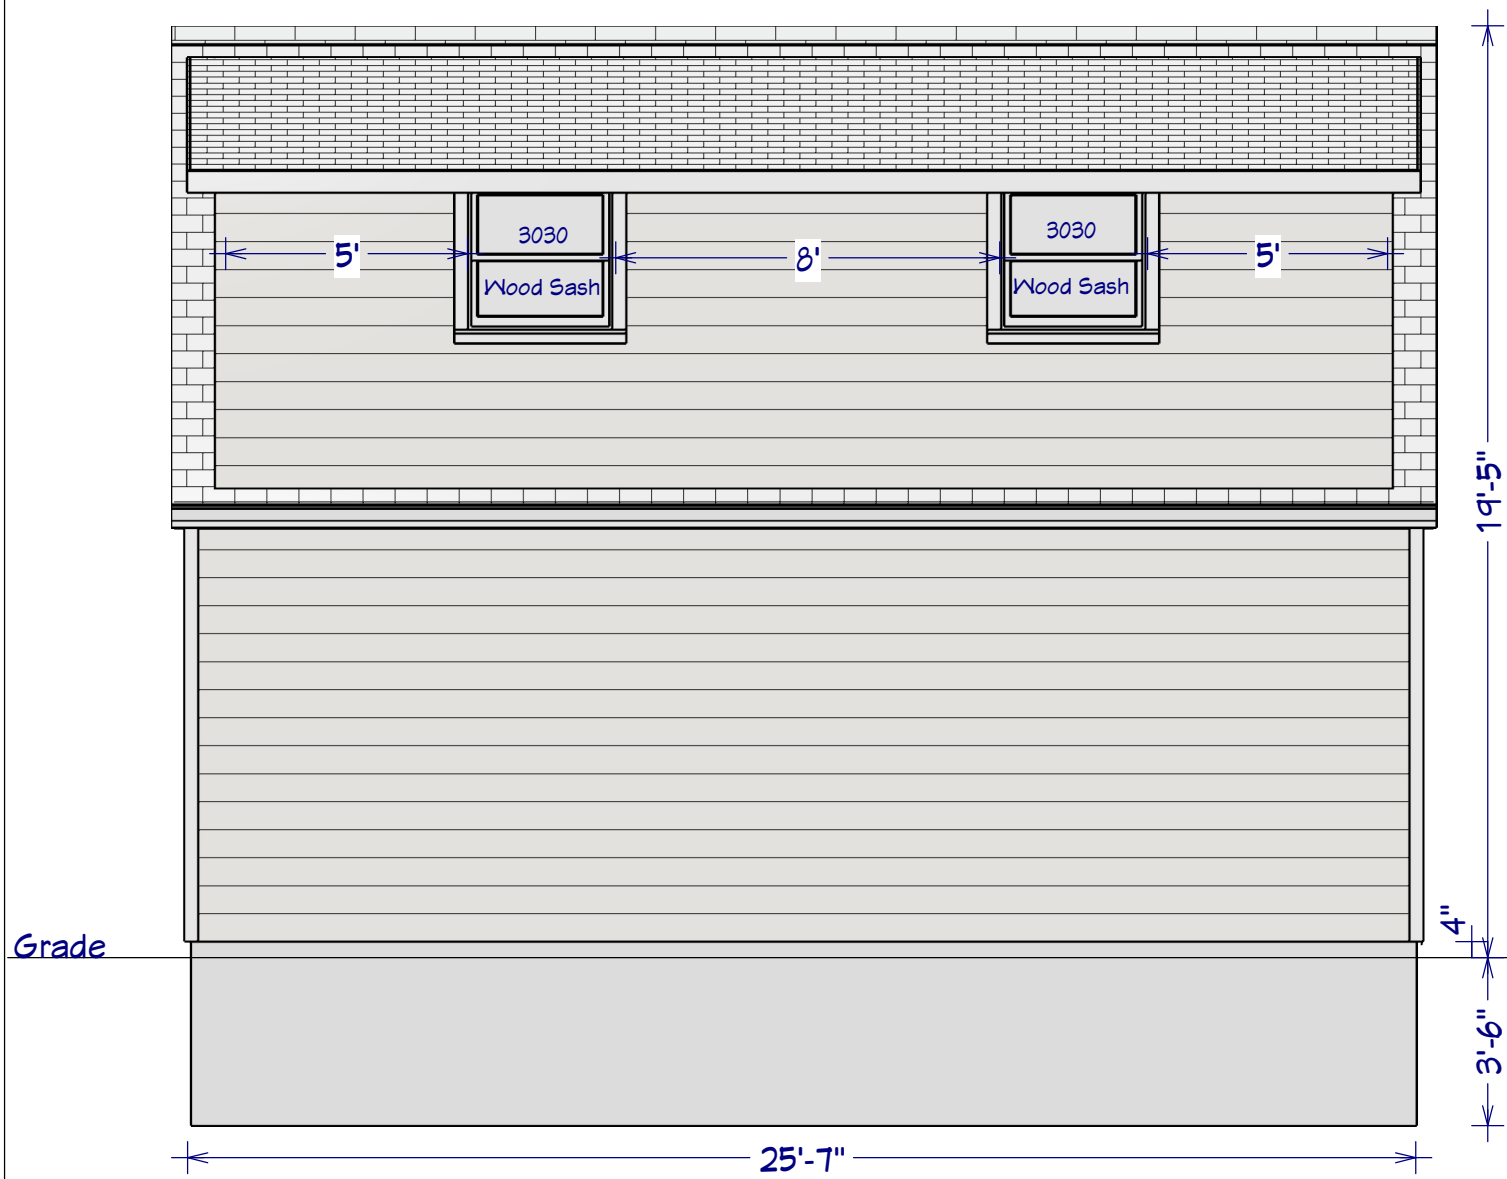


South Elevation

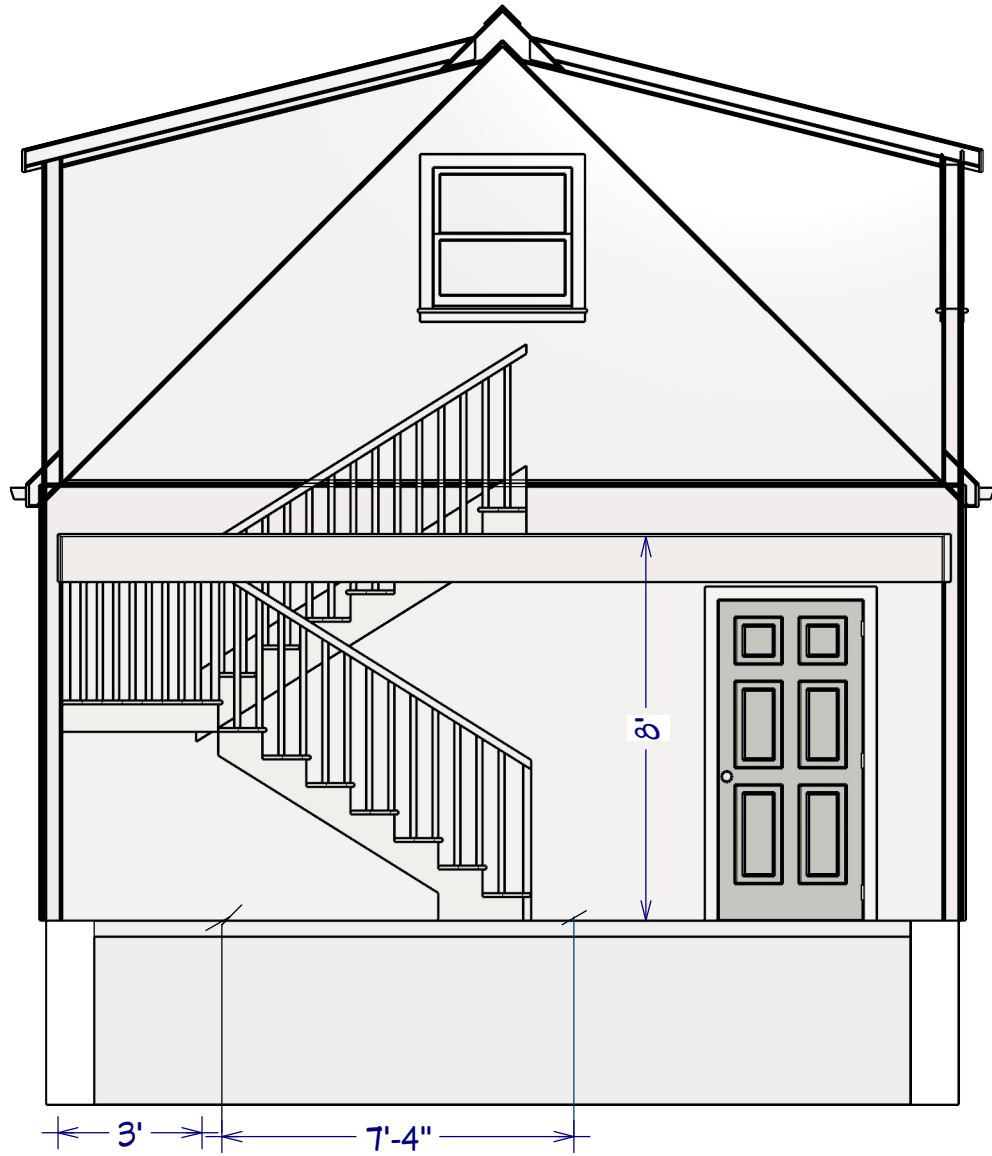

Cross Section

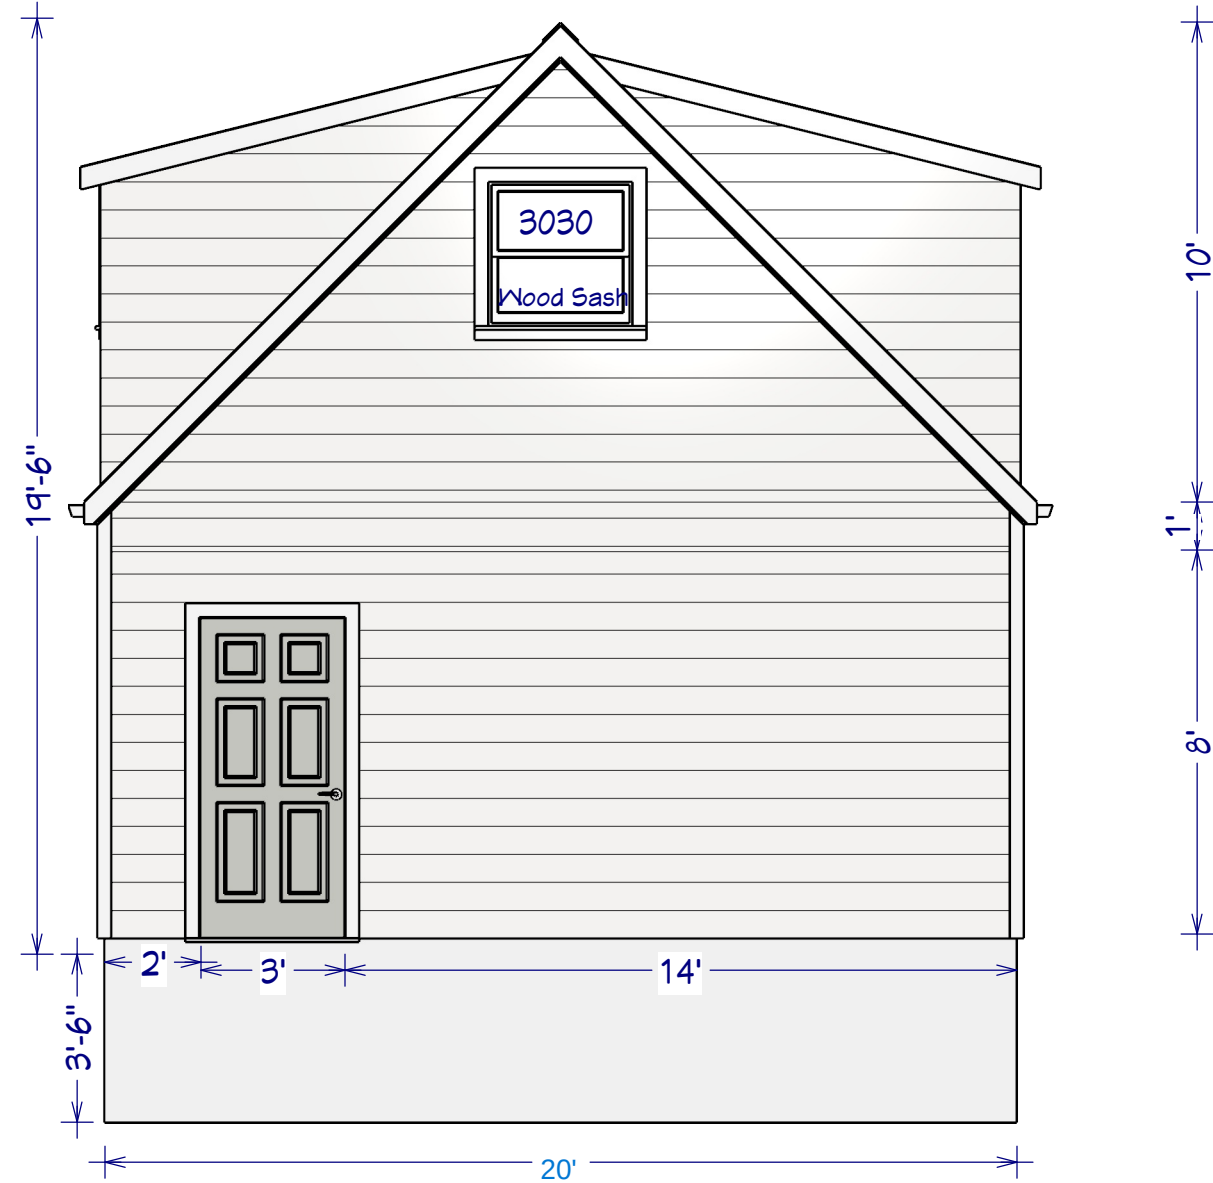

East Elevation

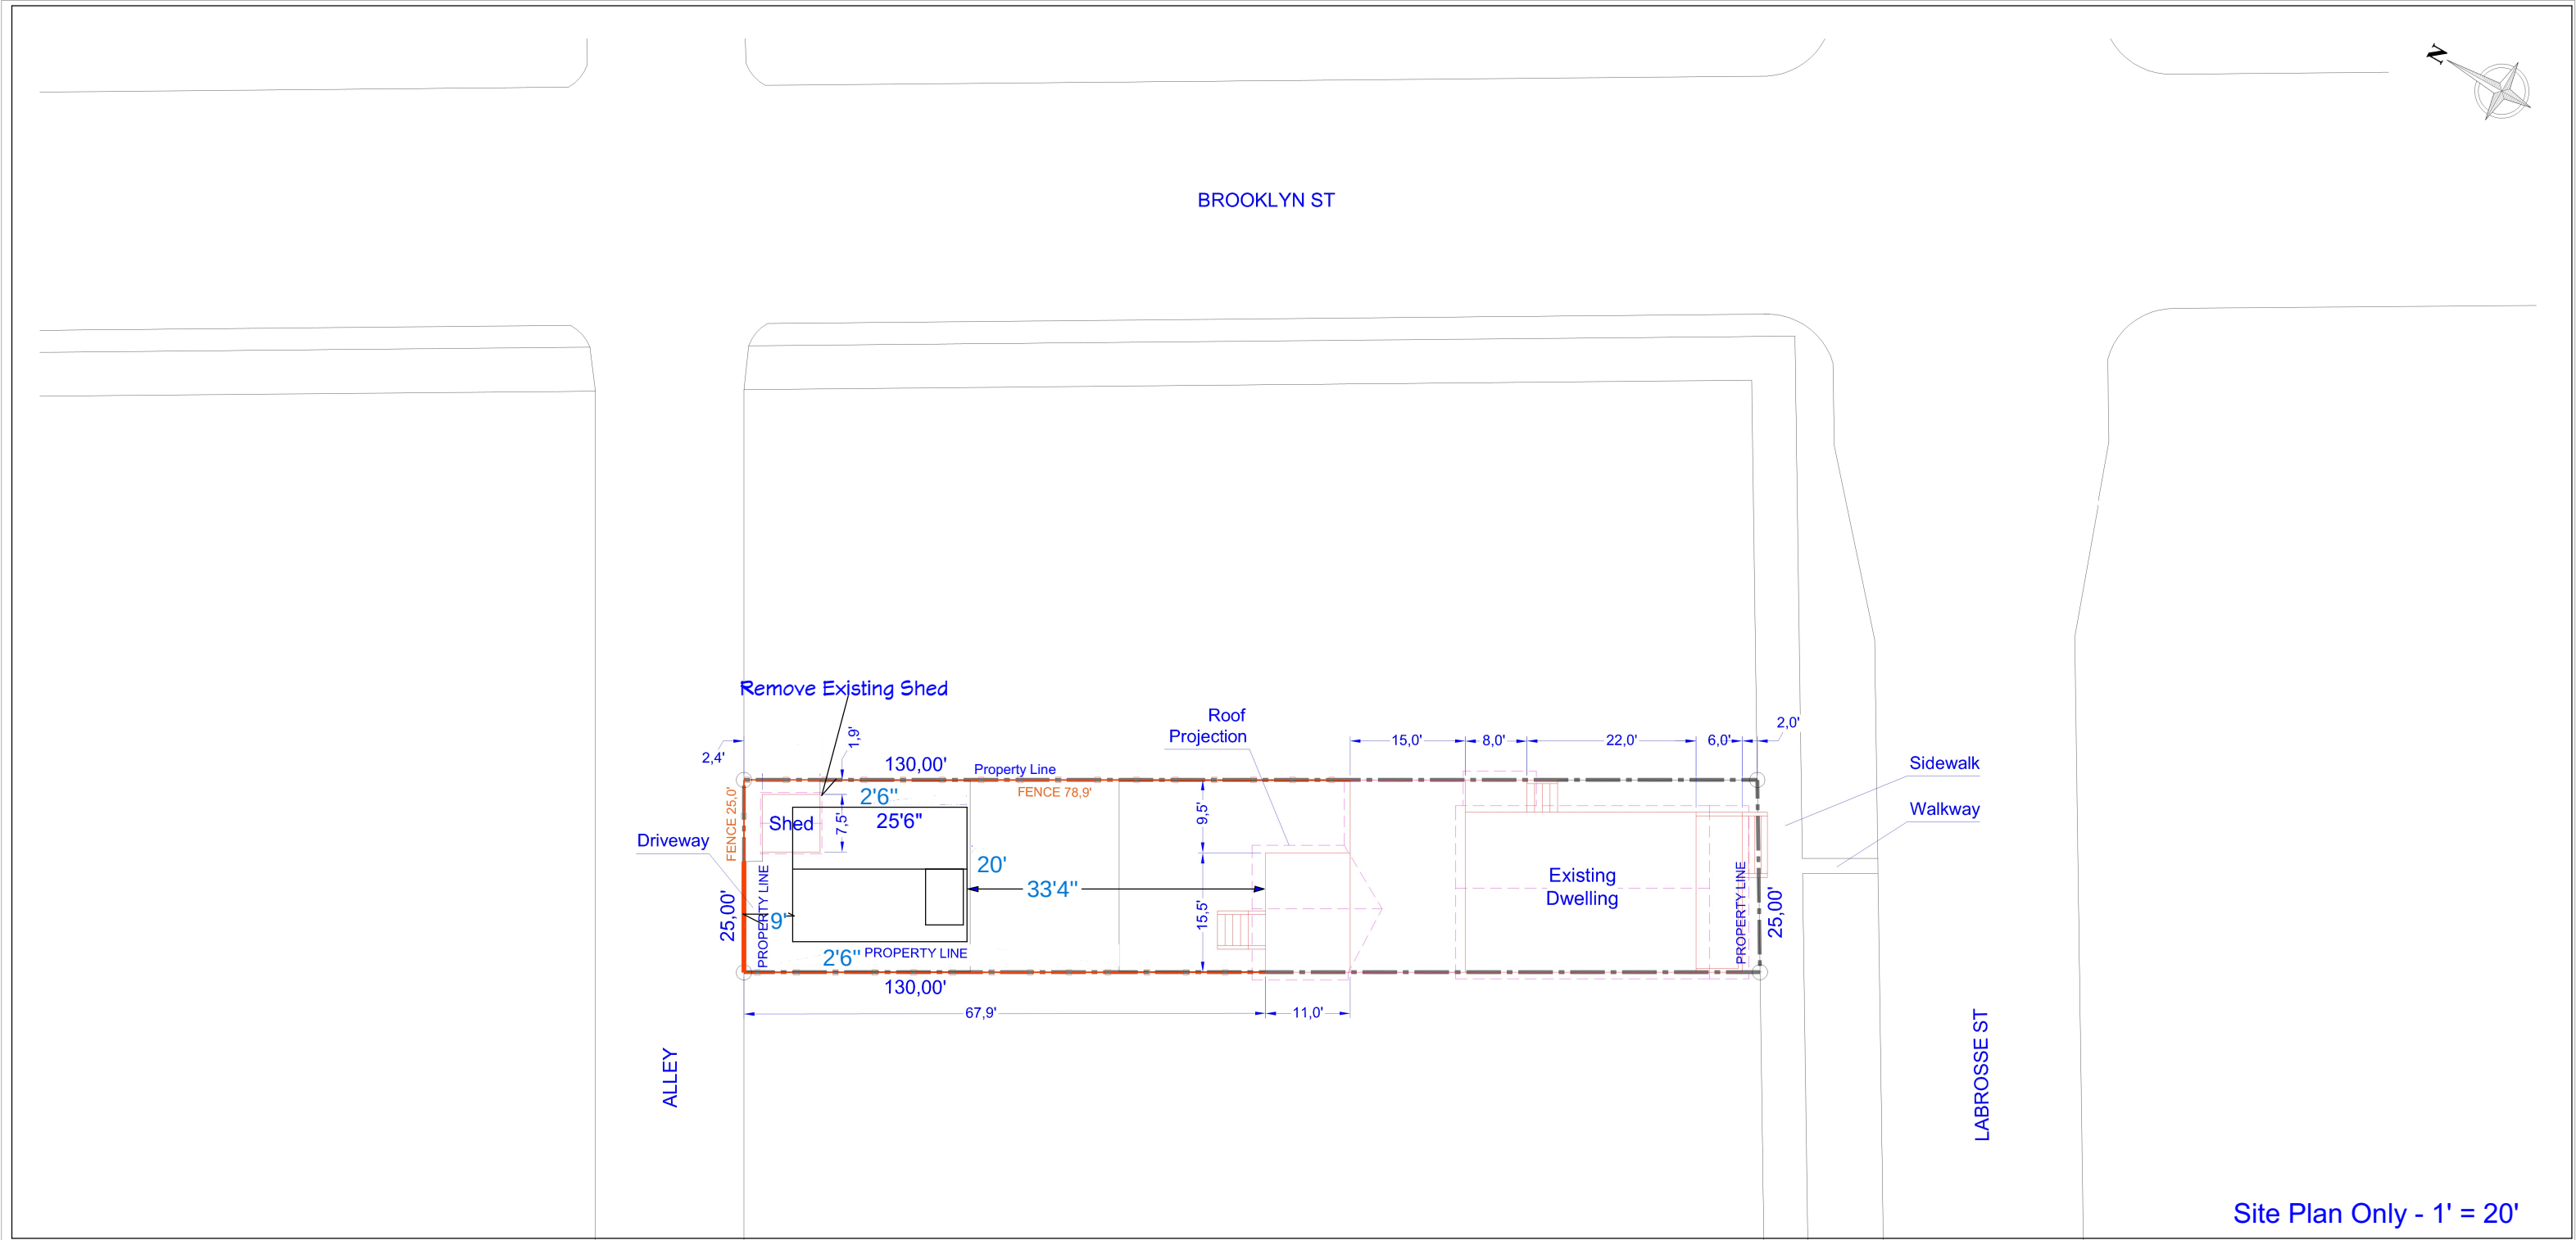

NO.	DESCRIPTION	BY	DATE

SHEET TITLE:
Site Plan / Elevations

PROJECT DESCRIPTION:
Quiroz Garage
1310 Labrosse st.
Detroit, MI 48226

DRAWINGS PROVIDED BY:
R Gillespie

DATE:
06/03/2022

SCALE:
1/4"=1'

SHEET:
A-2