


Project:

1407 RANDOLPH STREET
RENOVATION OF EXISTING RESTAURANT SPACE
1407 Randolph Street, Detroit, MI, 48226

Seal:

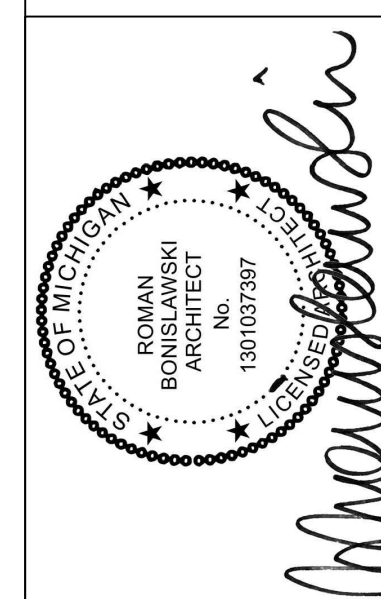

Issue Date:


PERMIT	1/12/2023
--------	-----------

Sheet Title:


**BUILDING
ELEVATIONS**

Sheet Number:

A301

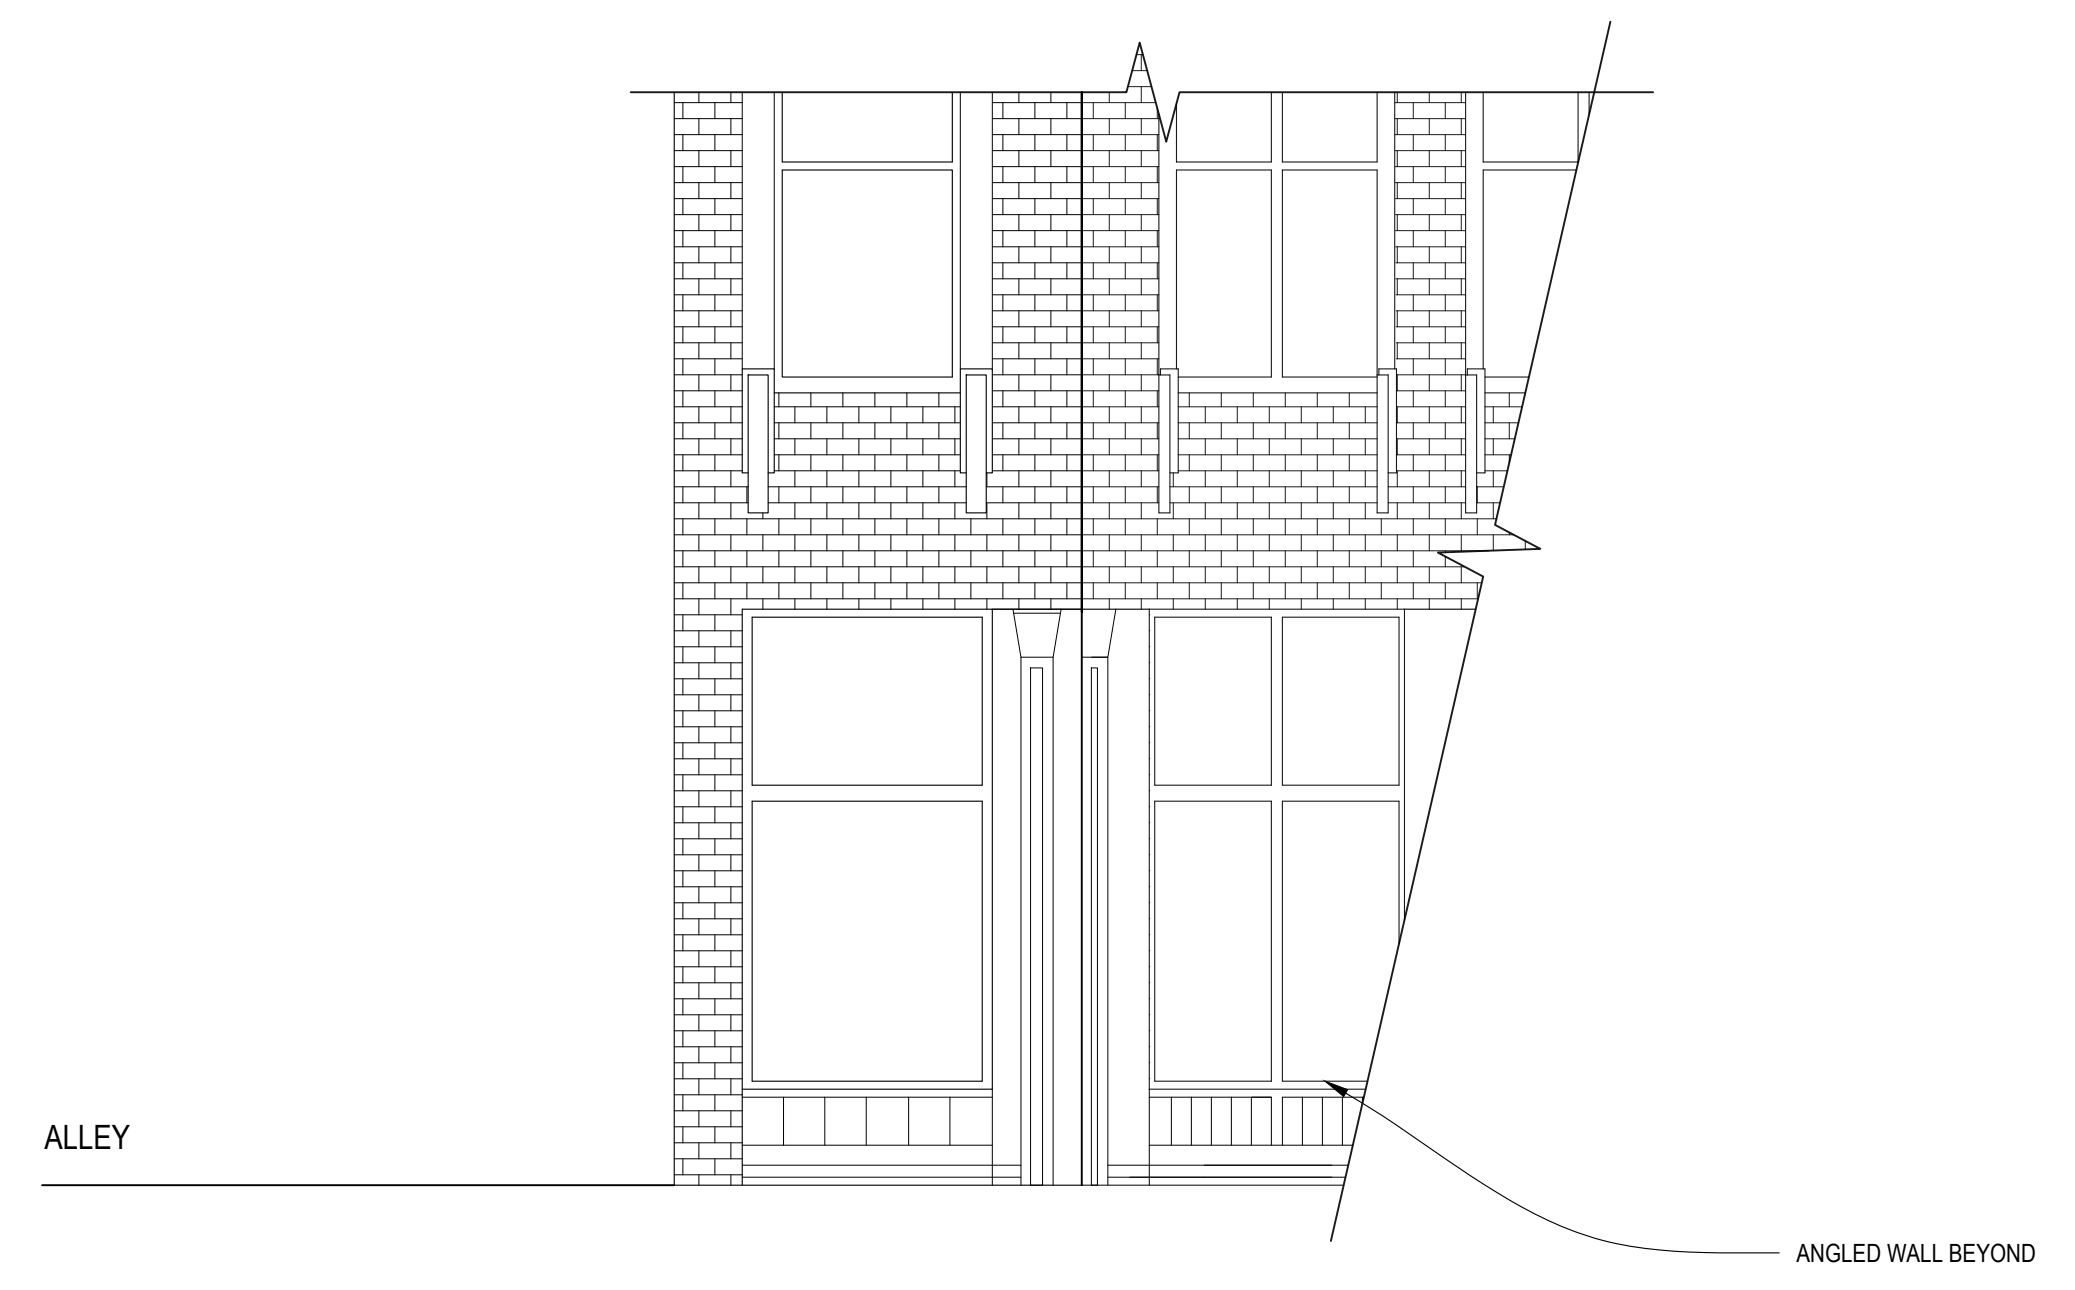

1 SOUTH ELEVATION
scale: 1/4" = 1'-0"

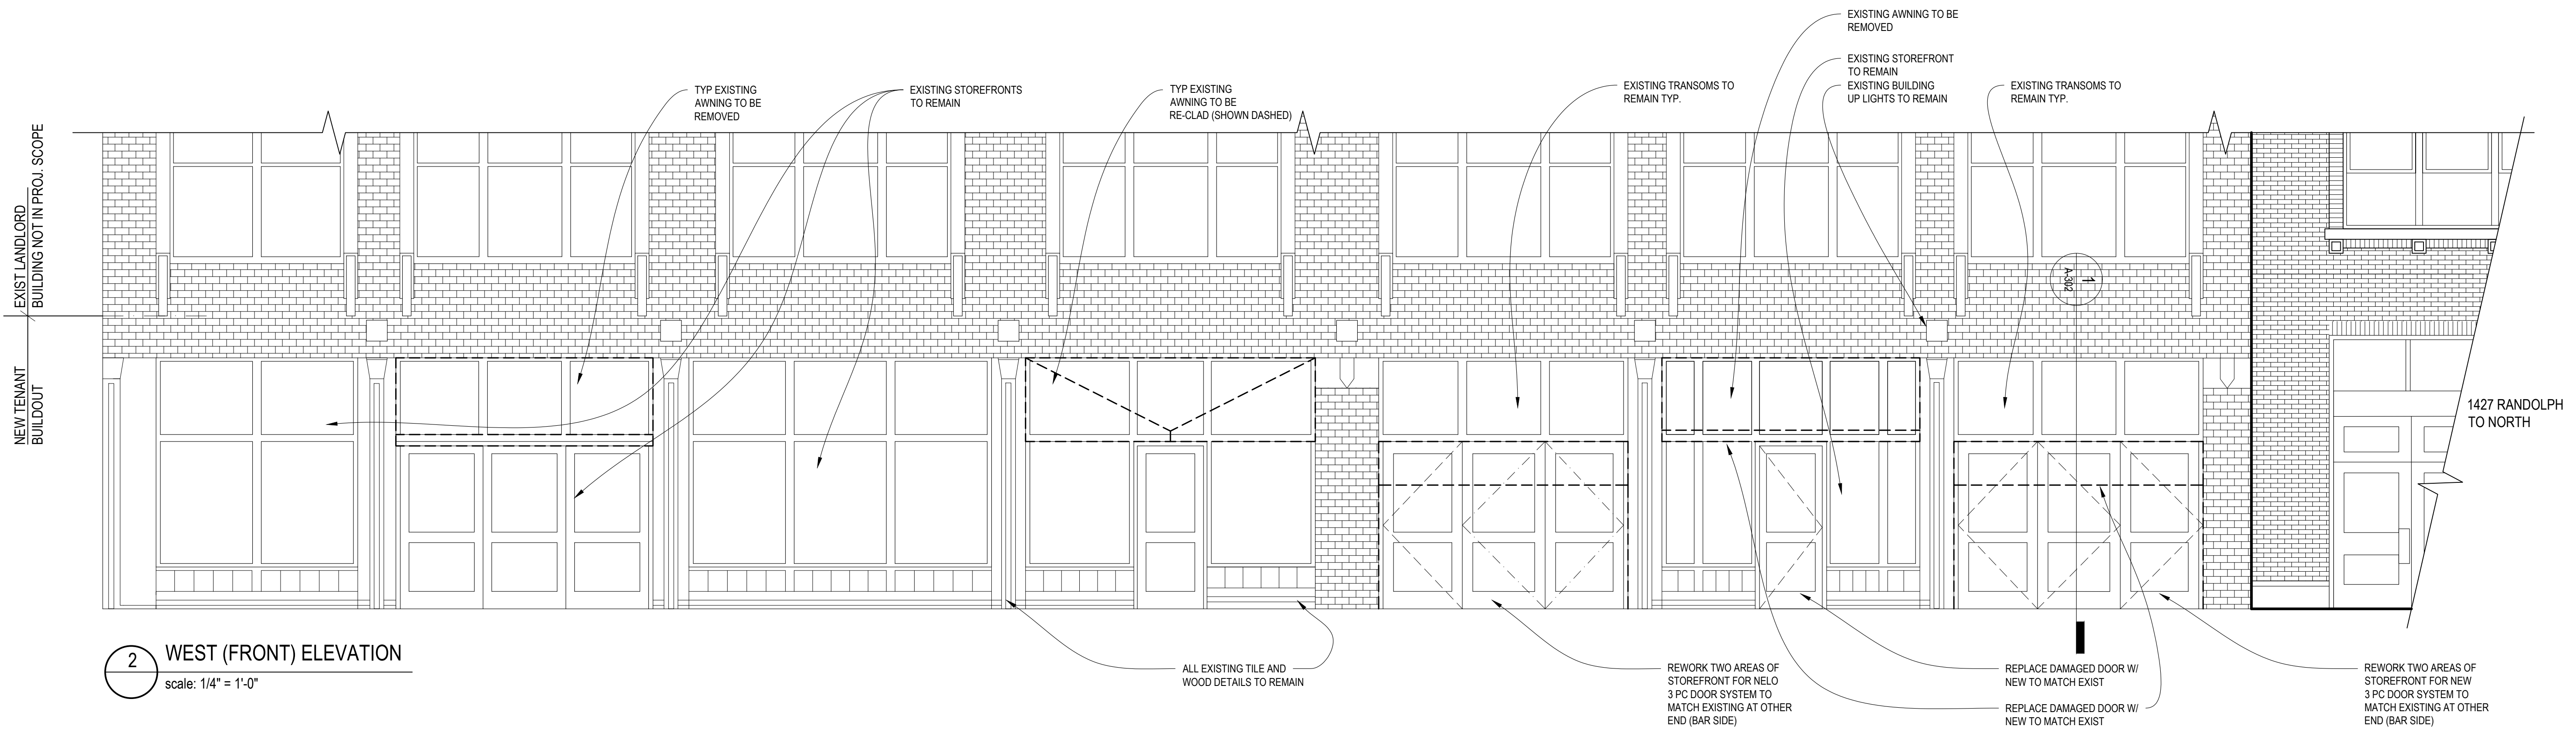

2 WEST (FRONT) ELEVATION
scale: 1/4" = 1'-0"