



ISSUED FOR	DATE
1 SD 100%	8/23/22
2 HISTORIC PART II	10/24/22
3 DD 100%	11/7/22
5 HDC SUBMISSION	2/6/23
6 BID & PERMIT SET	3/3/23

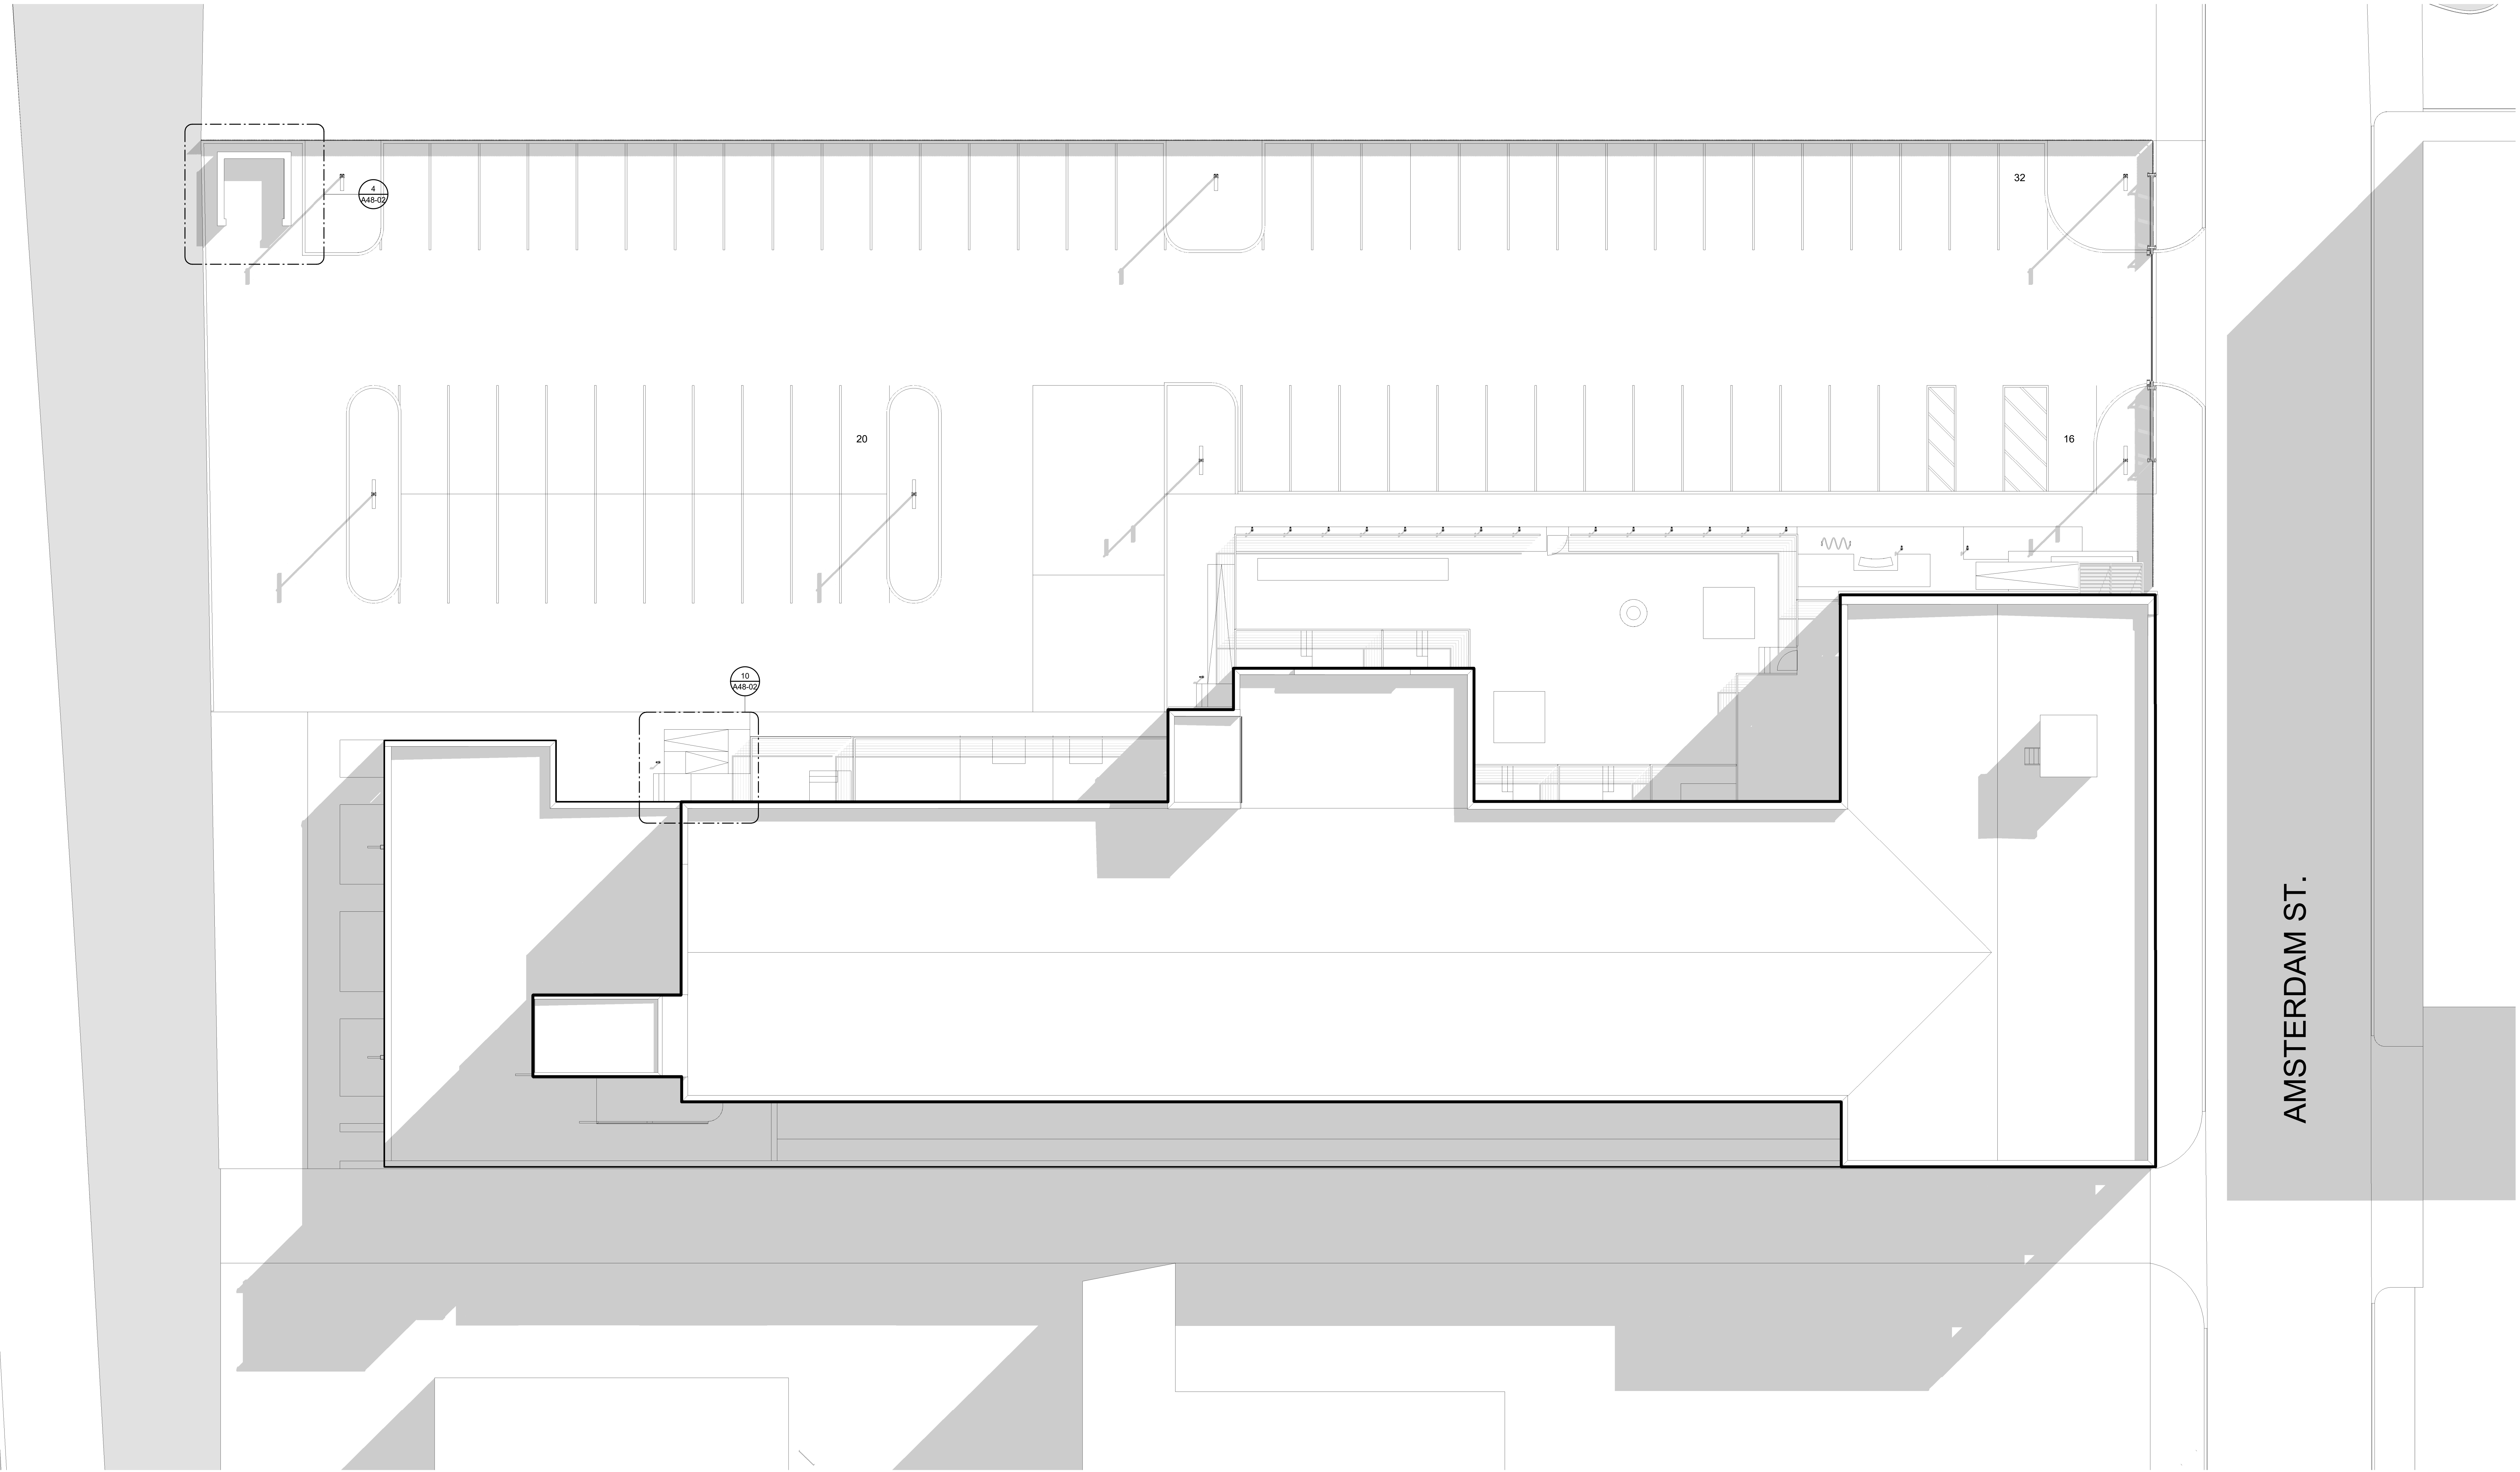

AMSTERDAM ST.

PROJECT
450 AMSTERDAM
450 AMSTERDAM
DETROIT, MI 48202

SHEET
**ARCHITECTURAL
SITE PLAN**

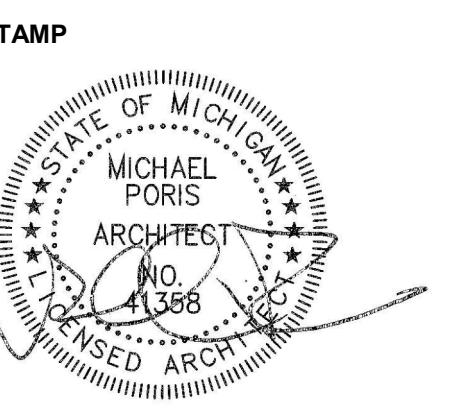

SCALE
3/32" = 1'-0"

PROJECT NUMBER
2125

SHEET NUMBER
A05-01