


**WALL CONSTRUCTION**



- A INTERIOR PARTITION  
 (1) LAYER 5/8", TYPE 'X' GYPSUM BOARD  
 2X4 WOOD STUD  
 (1) LAYER 5/8", TYPE 'X' GYPSUM BOARD
- B UNIT EXTERIOR WALL - MASONRY  
 (1) LAYER 5/8", TYPE 'X' GYPSUM BOARD  
 2X4 WOOD STUD, ON ZIP-IT SHEATHING,  
 ON 1" AIRSPACE ON 4" FACE BRICK
- C UNIT EXTERIOR WALL - SIDING  
 (1) LAYER 5/8", TYPE 'X' GYPSUM BOARD  
 2X4 WOOD STUD, ON ZIP-IT SHEATHING,  
 ON SIDING
- D UNIT SEPARATION WALL  
 (1) LAYER 5/8", TYPE 'X' GYPSUM BOARD  
 2X4 WOOD STUD, ON FIRE RESISTANT  
 SHEATHING, ON 2 X 4 WOOD STUD ON  
 (1) LAYER 5/8" TYPE 'X' GYPSUM BOARD

**KEYED NOTES:**


- 1 4 X 4 PRESSURE TREATED WOOD POST
- 2 1 X 4 COMPOSITE LUMBER DECKING ON PRESSURE TREATED DECK STRUCTURE (SEE STRUCTURAL DRAWINGS FOR STRUCTURE INFORMATION) TREX, "SELECT", COLOR TBD
- 3 COMPOSITE LUMBER TOP RAIL, COLOR TO MATCH DECK BOARDS
- 4 COMPOSITE LUMBER TOP CAP AT EACH POST, COLOR TO MATCH DECK BOARDS

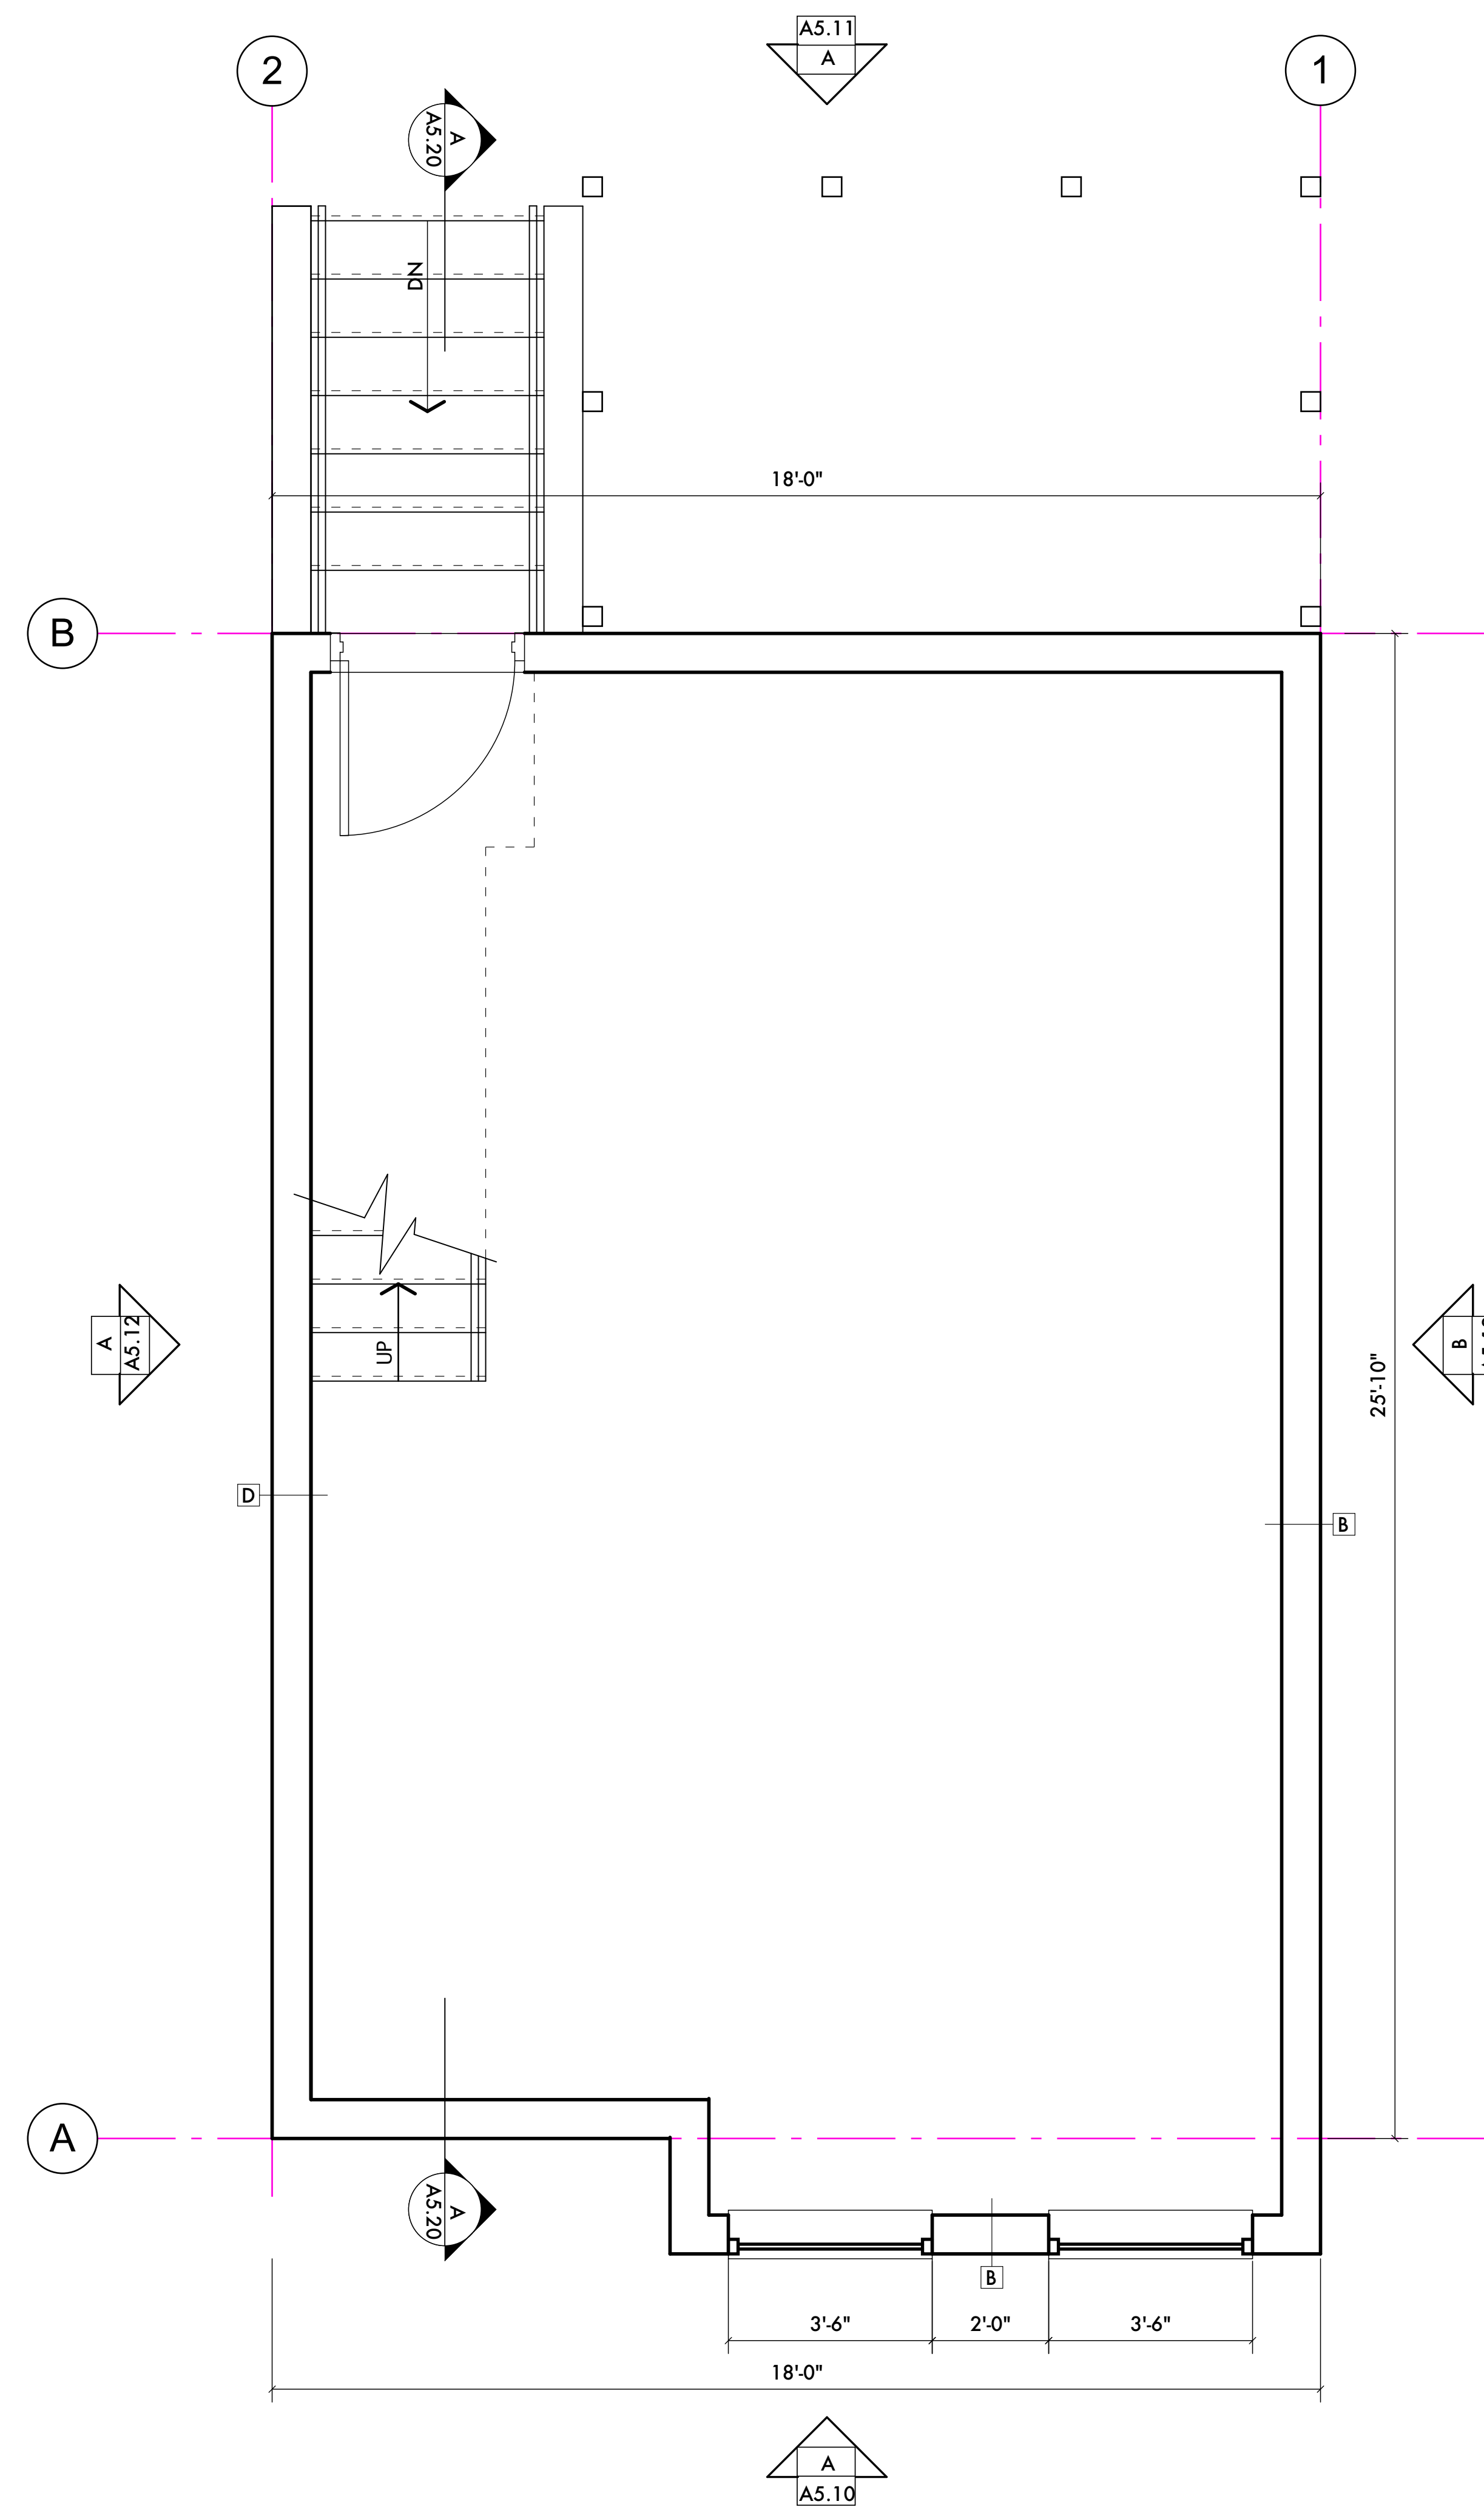

**2 BASEMENT PLAN**  
SCALE: 1/2" = 1'-0"

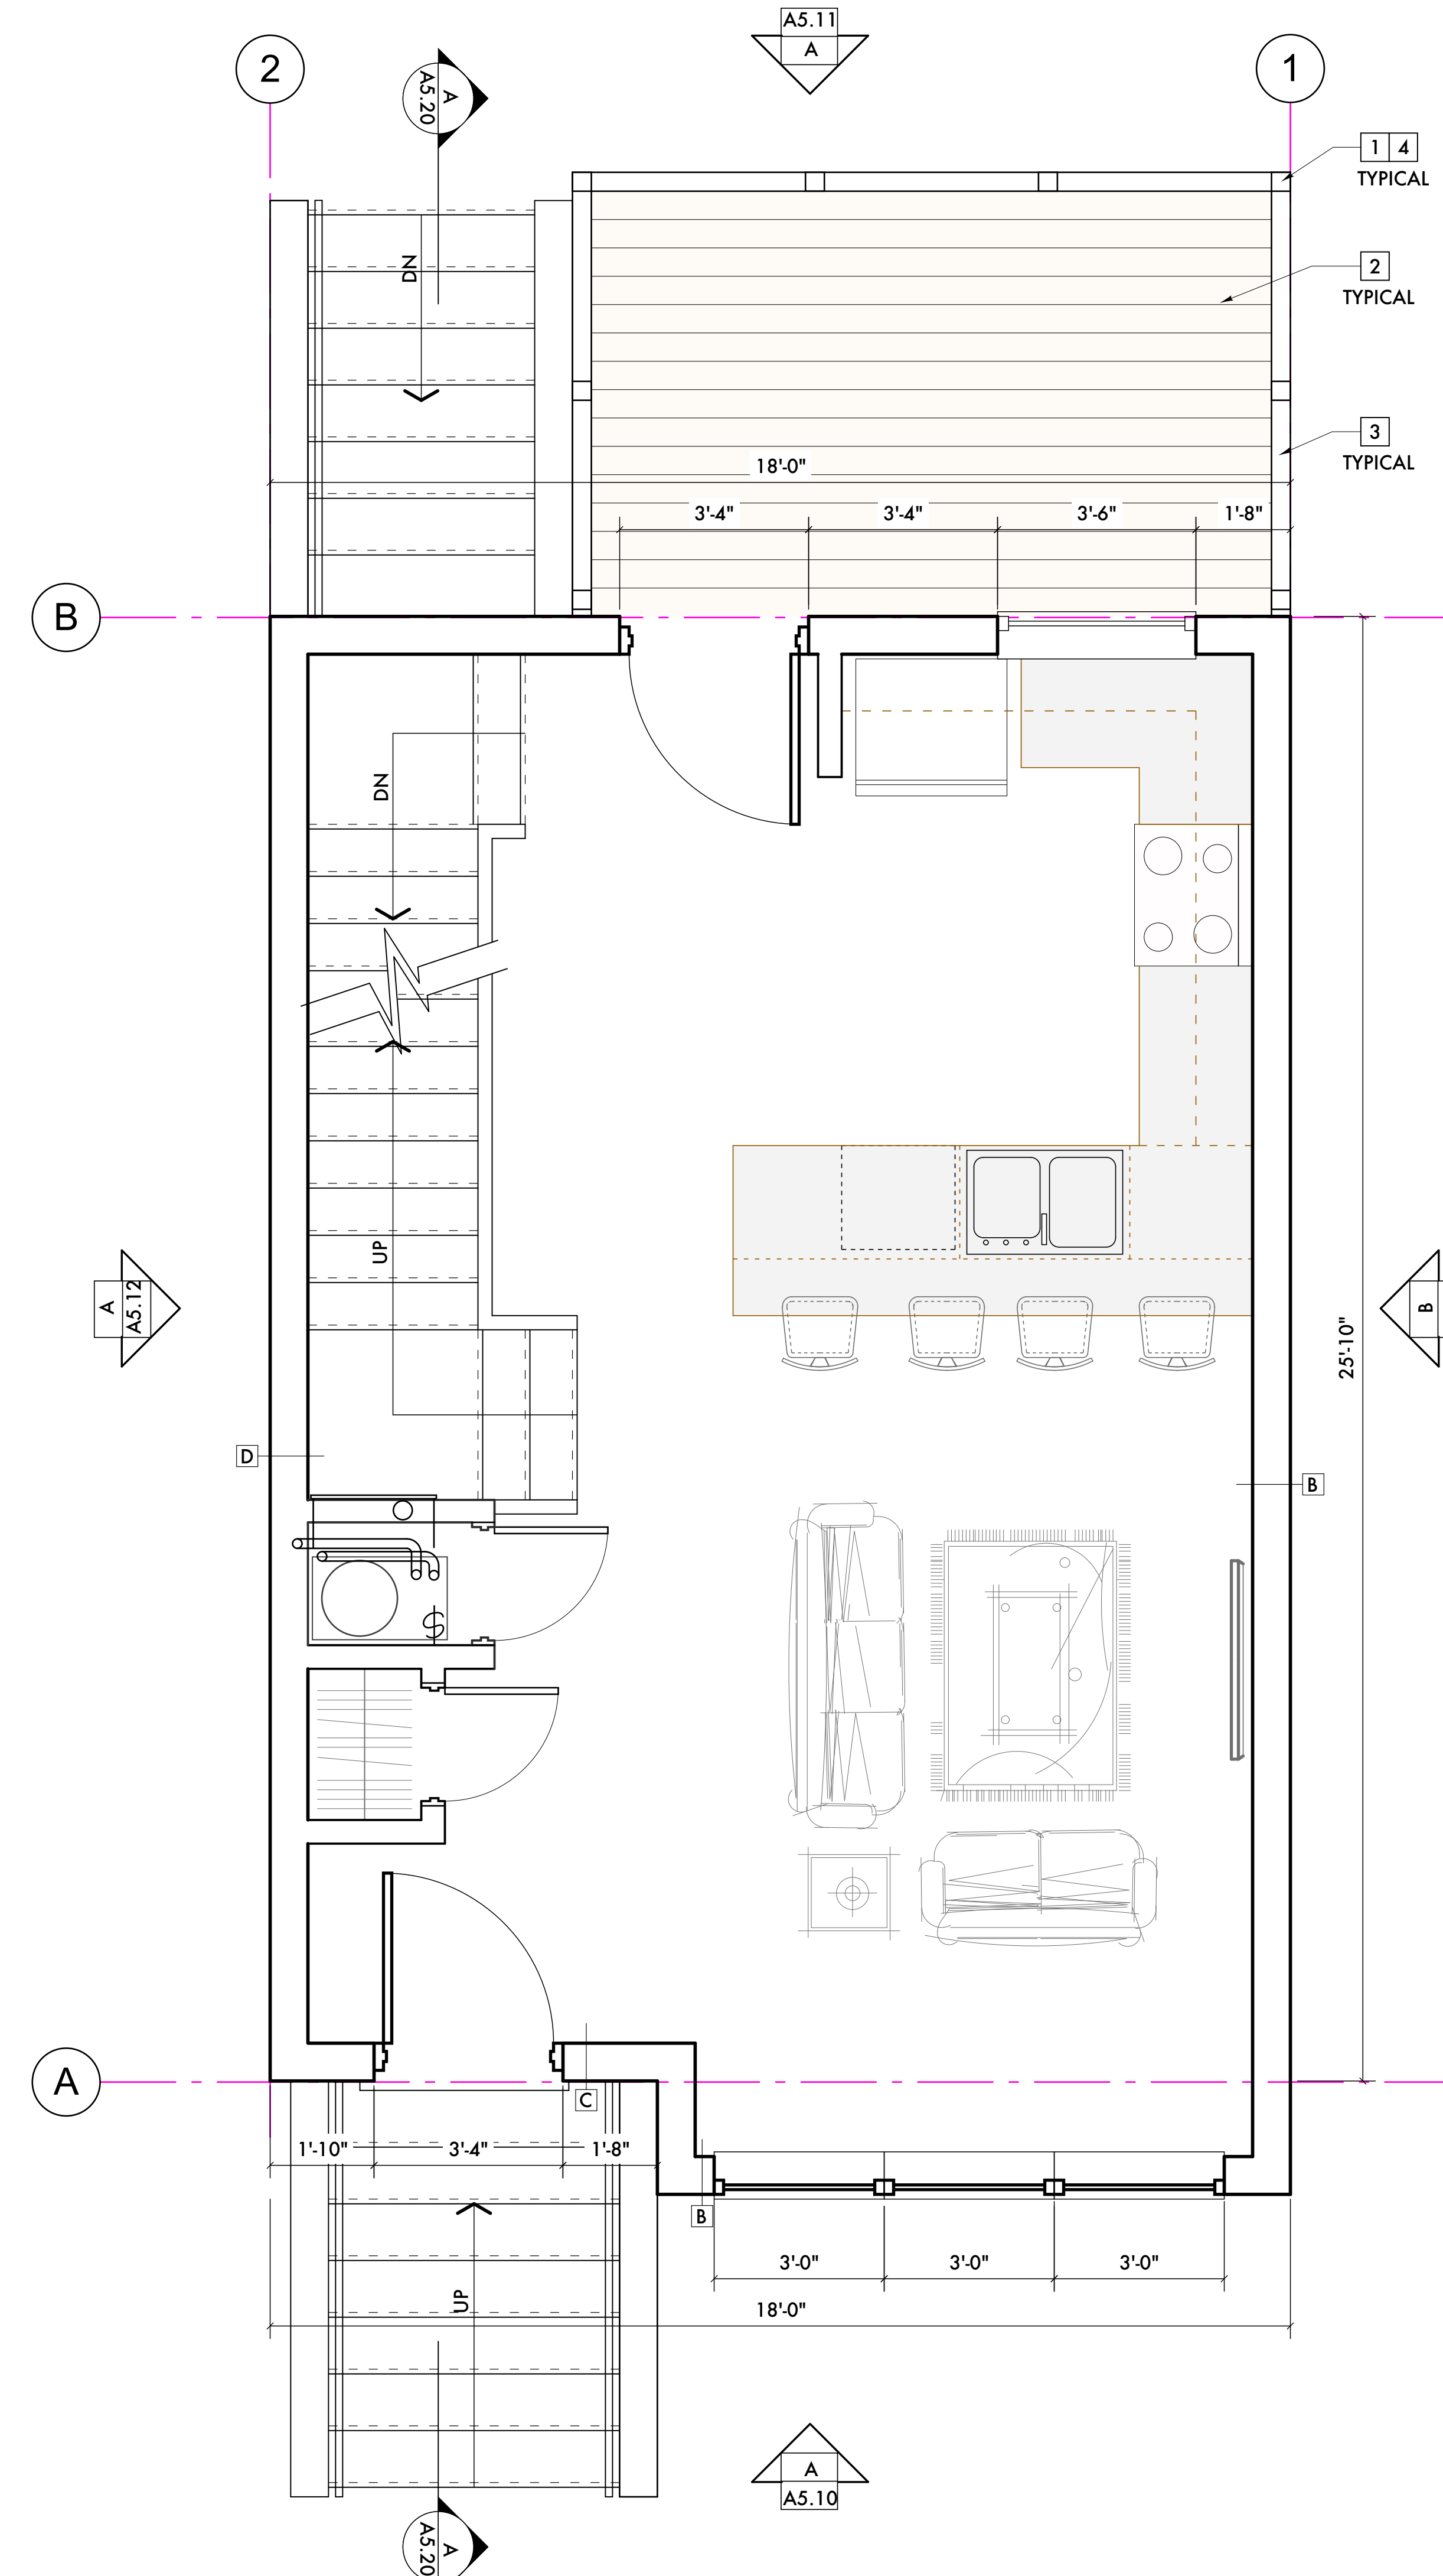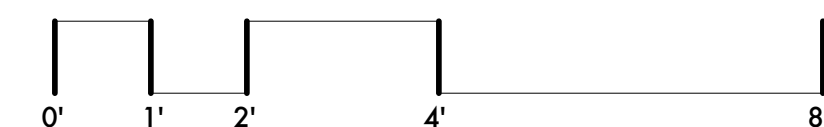

**1 1ST FLOOR PLAN**  
SCALE: 1/2" = 1'-0"

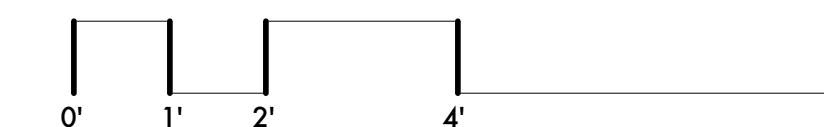

12/05/23 Historic Commission  
 11/07/23 Historic Commission  
 Date: Issued For:

**Five on 8th  
Townhomes**  
 1364-1368 Labrosse  
 Detroit, Michigan 48226

**studioONE : DETROIT**  
 architectural | urban | interior DESIGN

350 Madison Avenue studioonedetroit.com  
 4th floor 313.549.3790 (p)  
 Detroit, Michigan 48226 jpb@warehouse.com

Project Number: 2023

Sheet Title:  
**FLOOR PLAN - MIDDLE UNITS**

Sheet Number:  
**A3.11**

© 2023 studioONE, llc