



**PROPOSED
APARTMENT
BUILDING**


441 WEST
WILLIS STREET
DETROIT,
MICHIGAN 48201

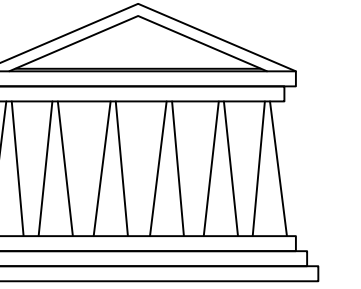

STEVEN C. FLUM, INC.
architecture•urban planning

3105 Holbrook Street, Hamtramck, MI 48212
VM: 313.831.2844 WEB: stevenflum.com

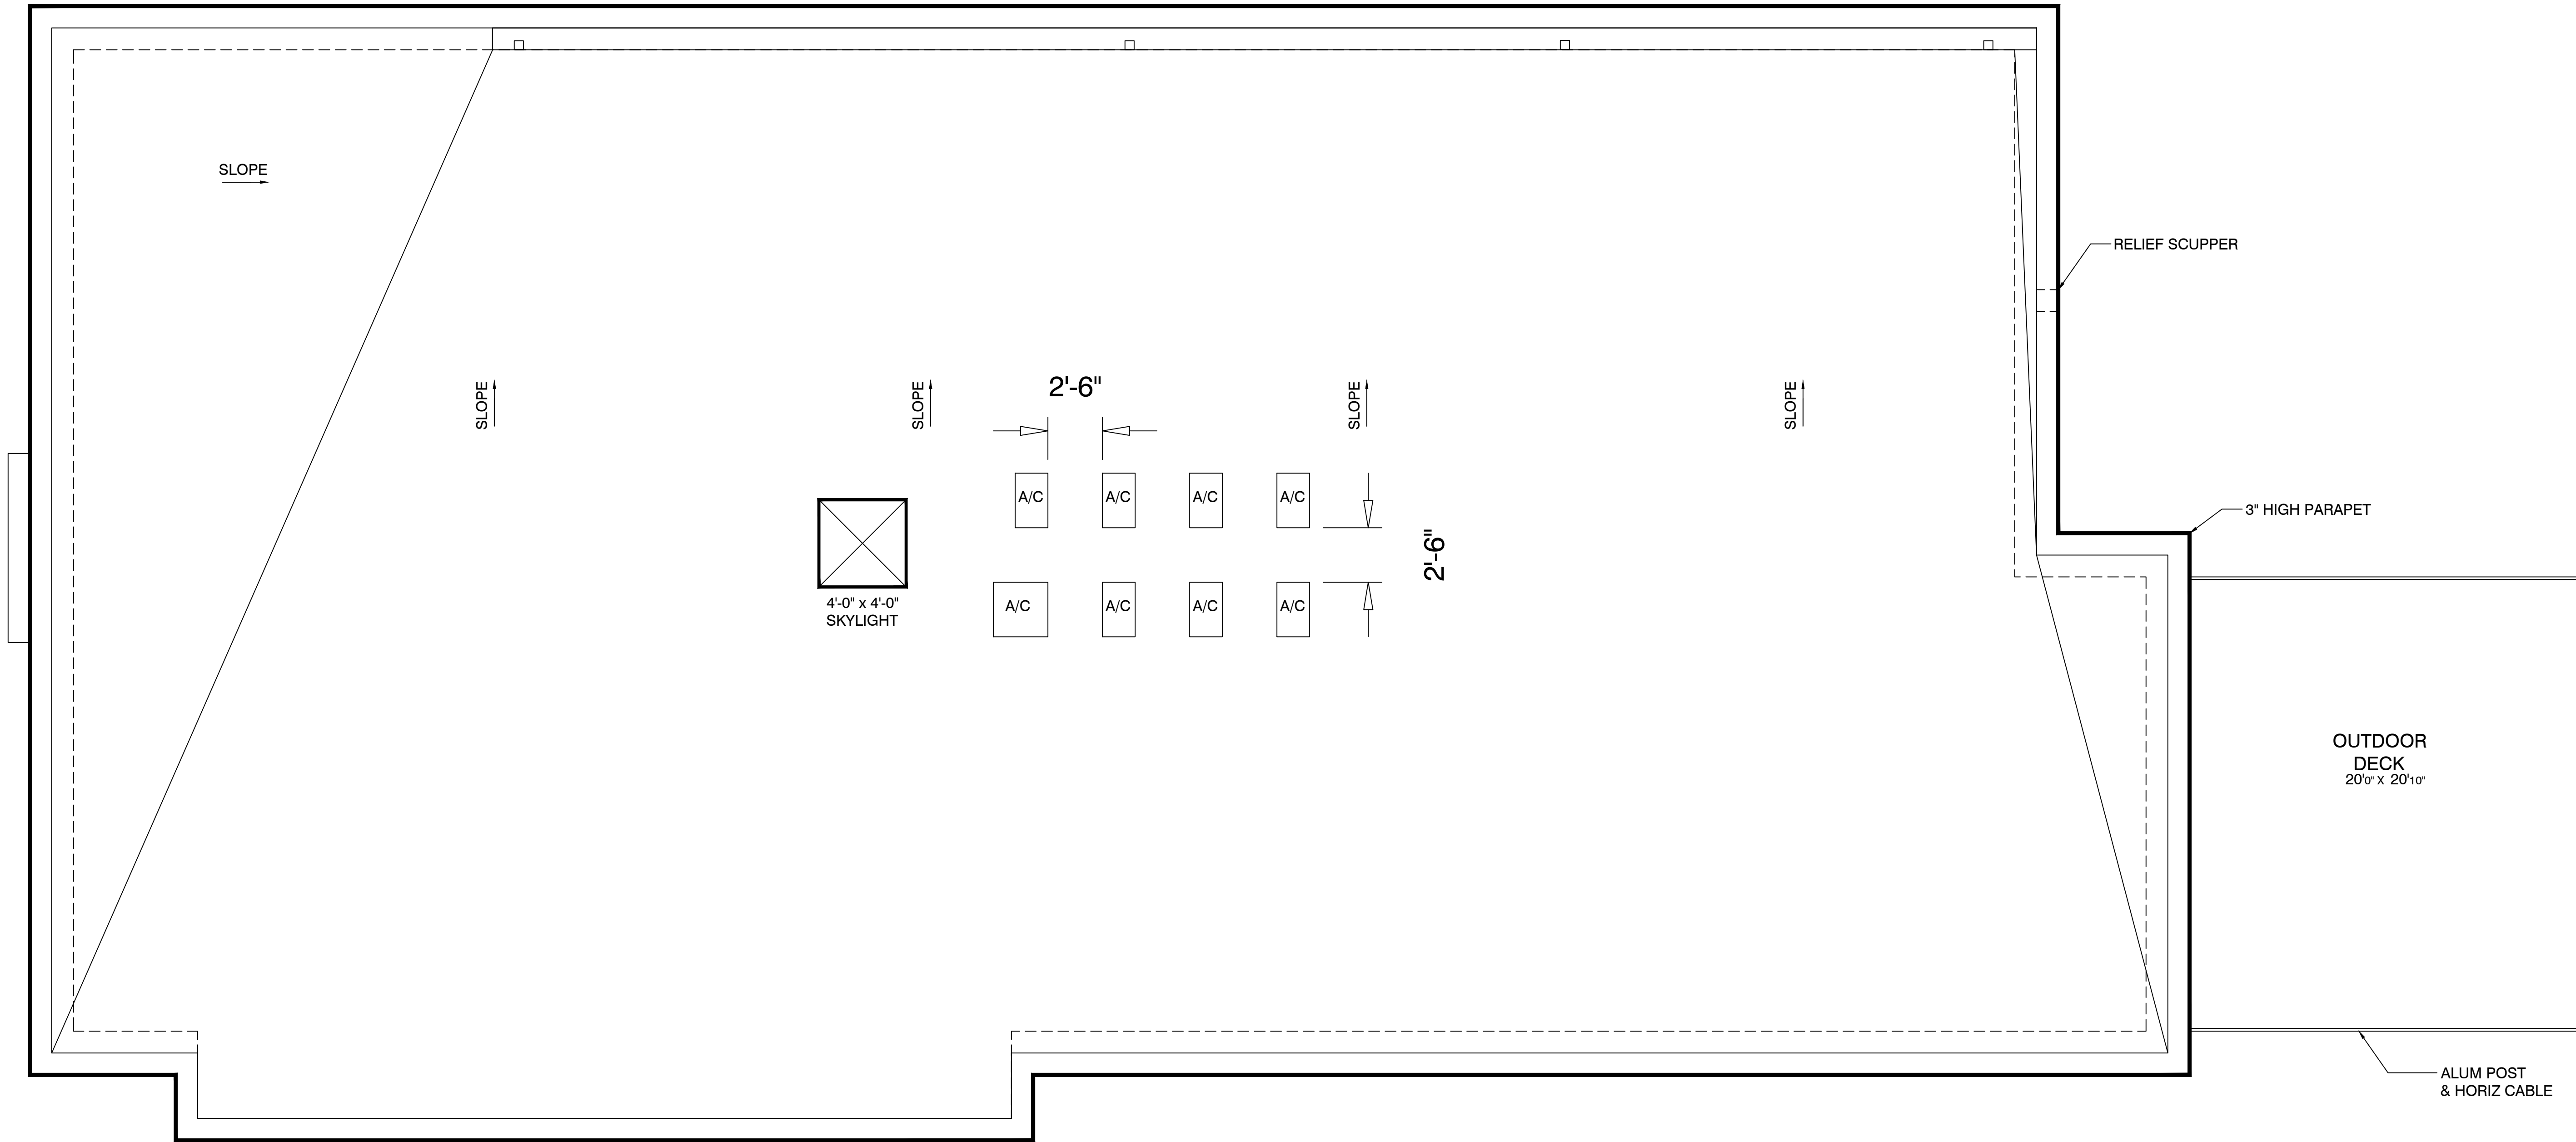

1
A3.0 **ROOF PLAN** 
SCALE: 1/4" = 1'-0"

© SCF, inc. MARCH 2024

REV.	DESCRIPTION	DATE
	OWNER REVIEW	05.13.2024
	HDC SUBMITTAL	05.21.2024

c:\FlumNew\1543...\Prop Site Pl.dwg



SHEET DESCRIPTION:
ROOF PLAN

DRAWN: _____ CHECKED:
SCF

SCALE: 1/4" = 1'-0"

DATE: 13 MAY 2024

JOB NO	SHEET NO
1622	A4.0