




5 ROOF PLAN
SCALE: 1/4" = 1'-0"

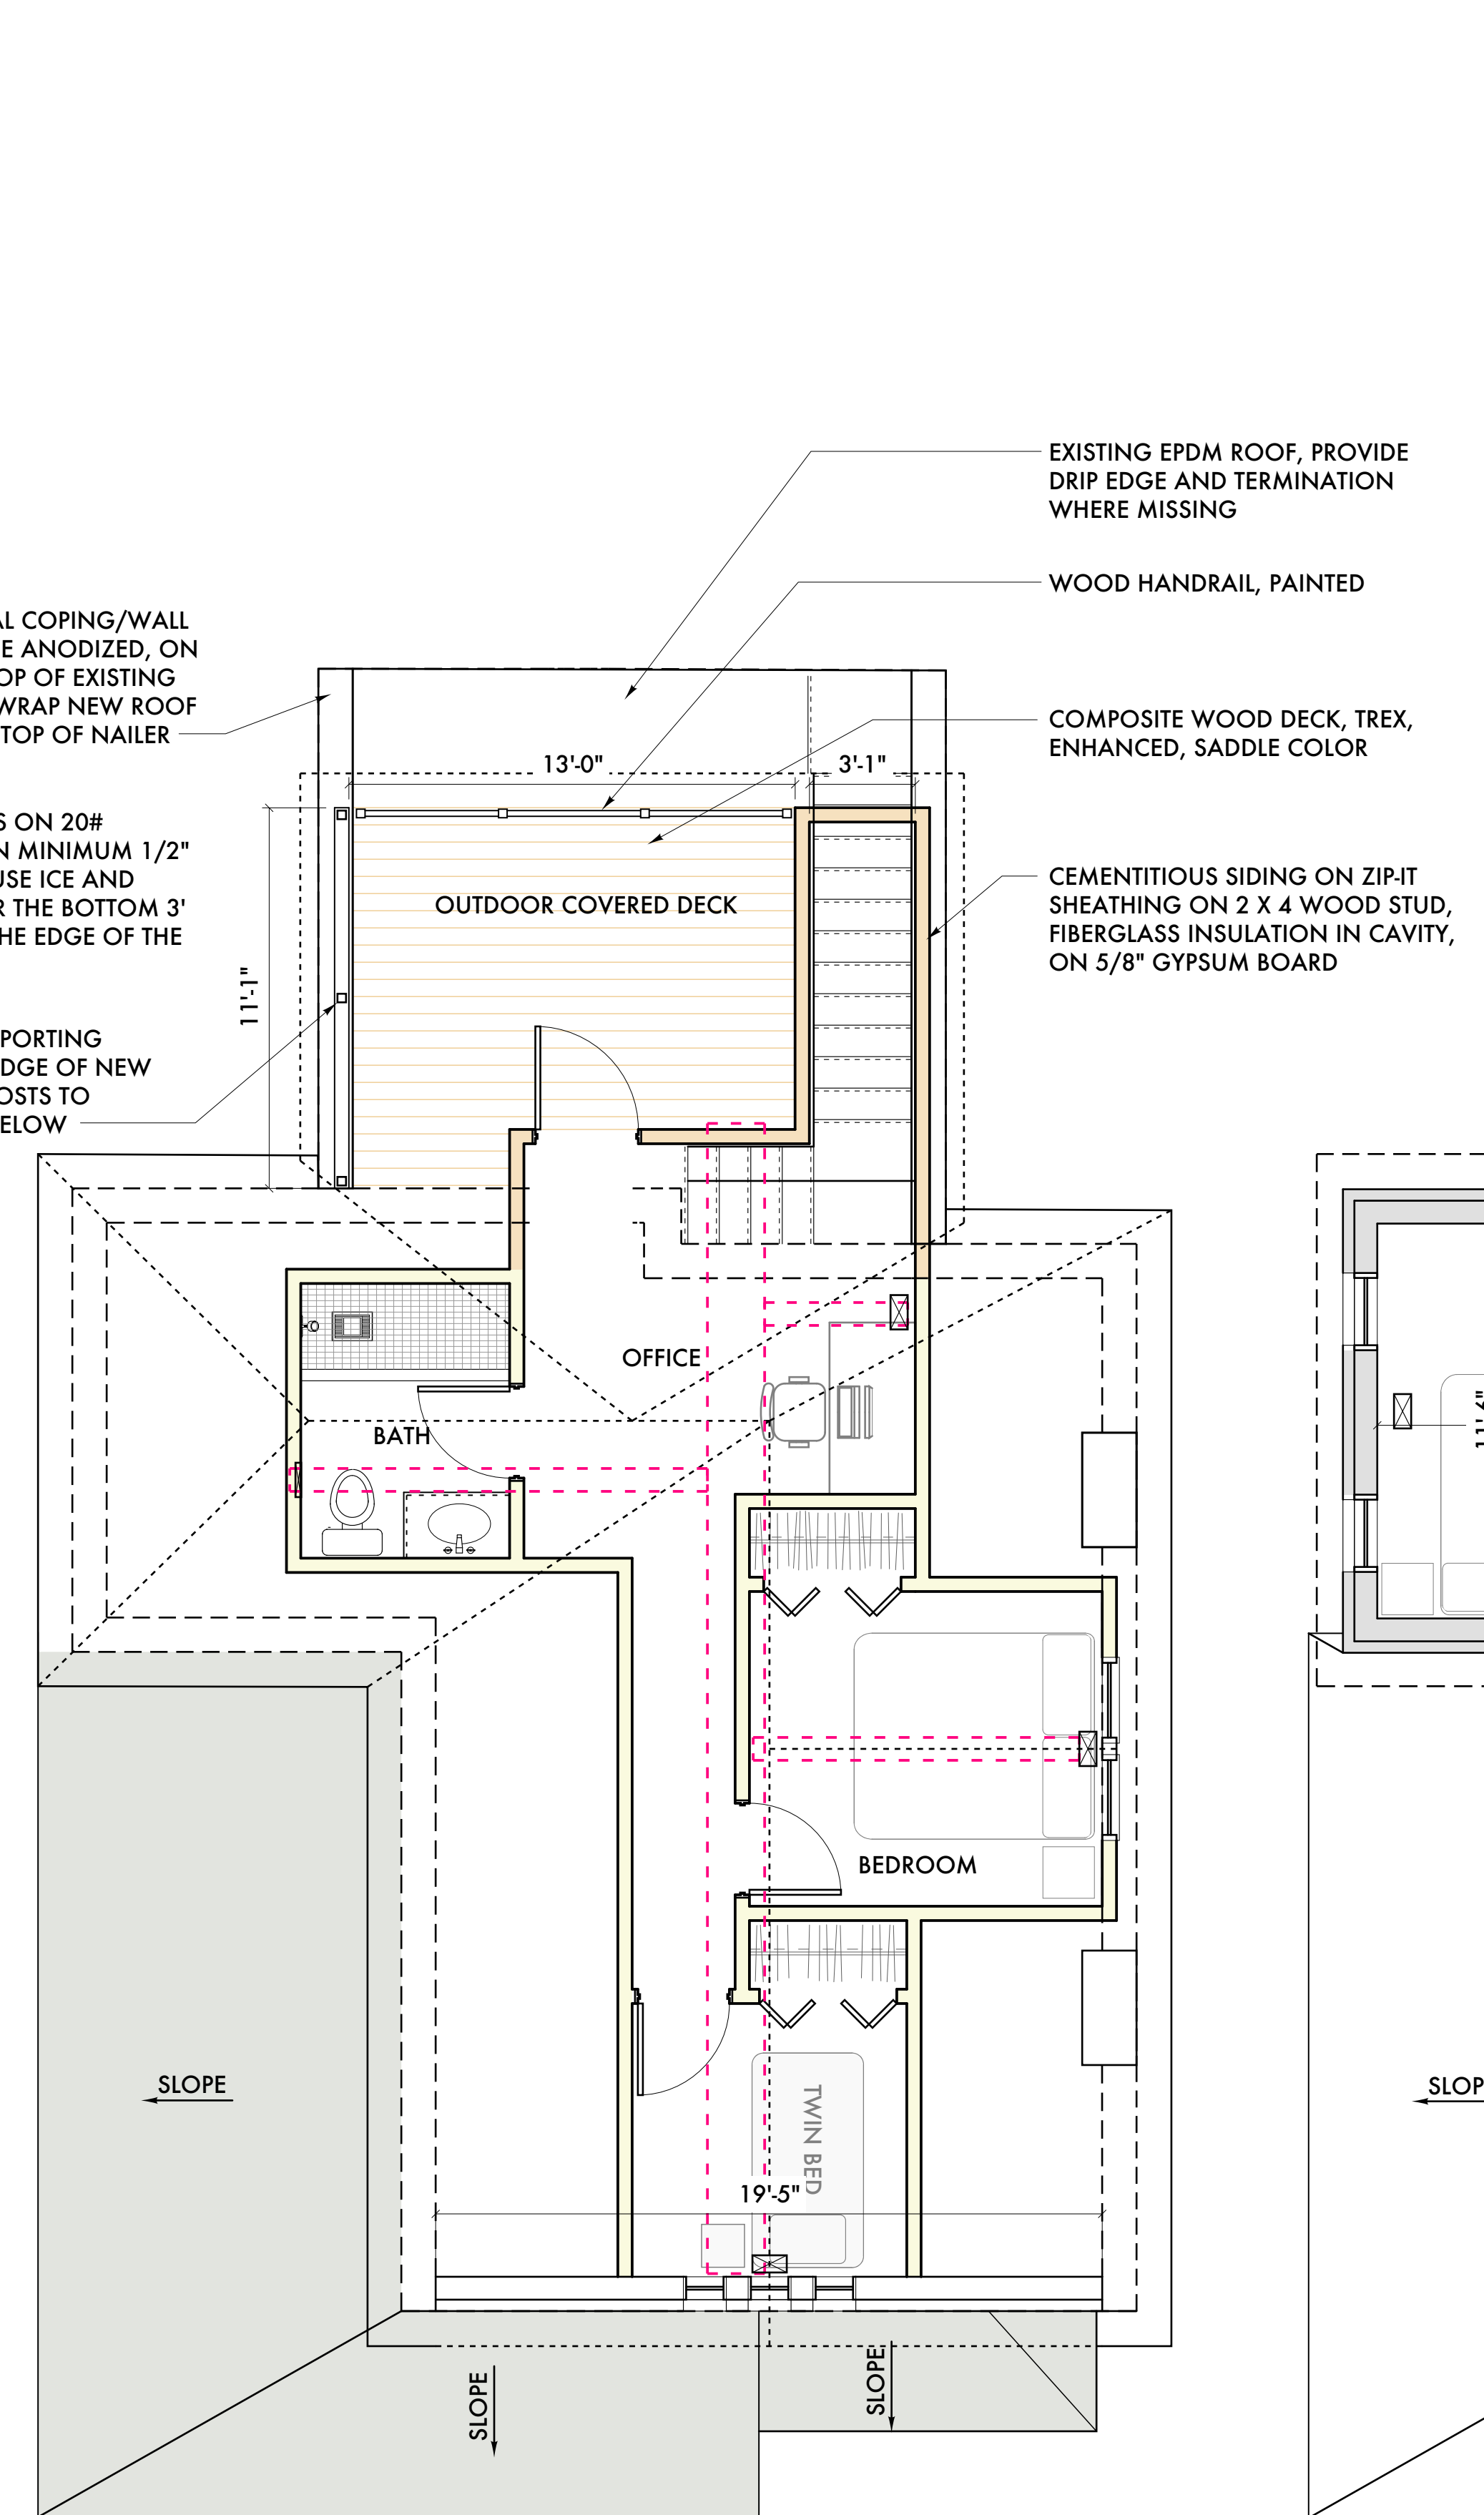


4 ATTIC PLAN
SCALE: 1/4" = 1'-0"

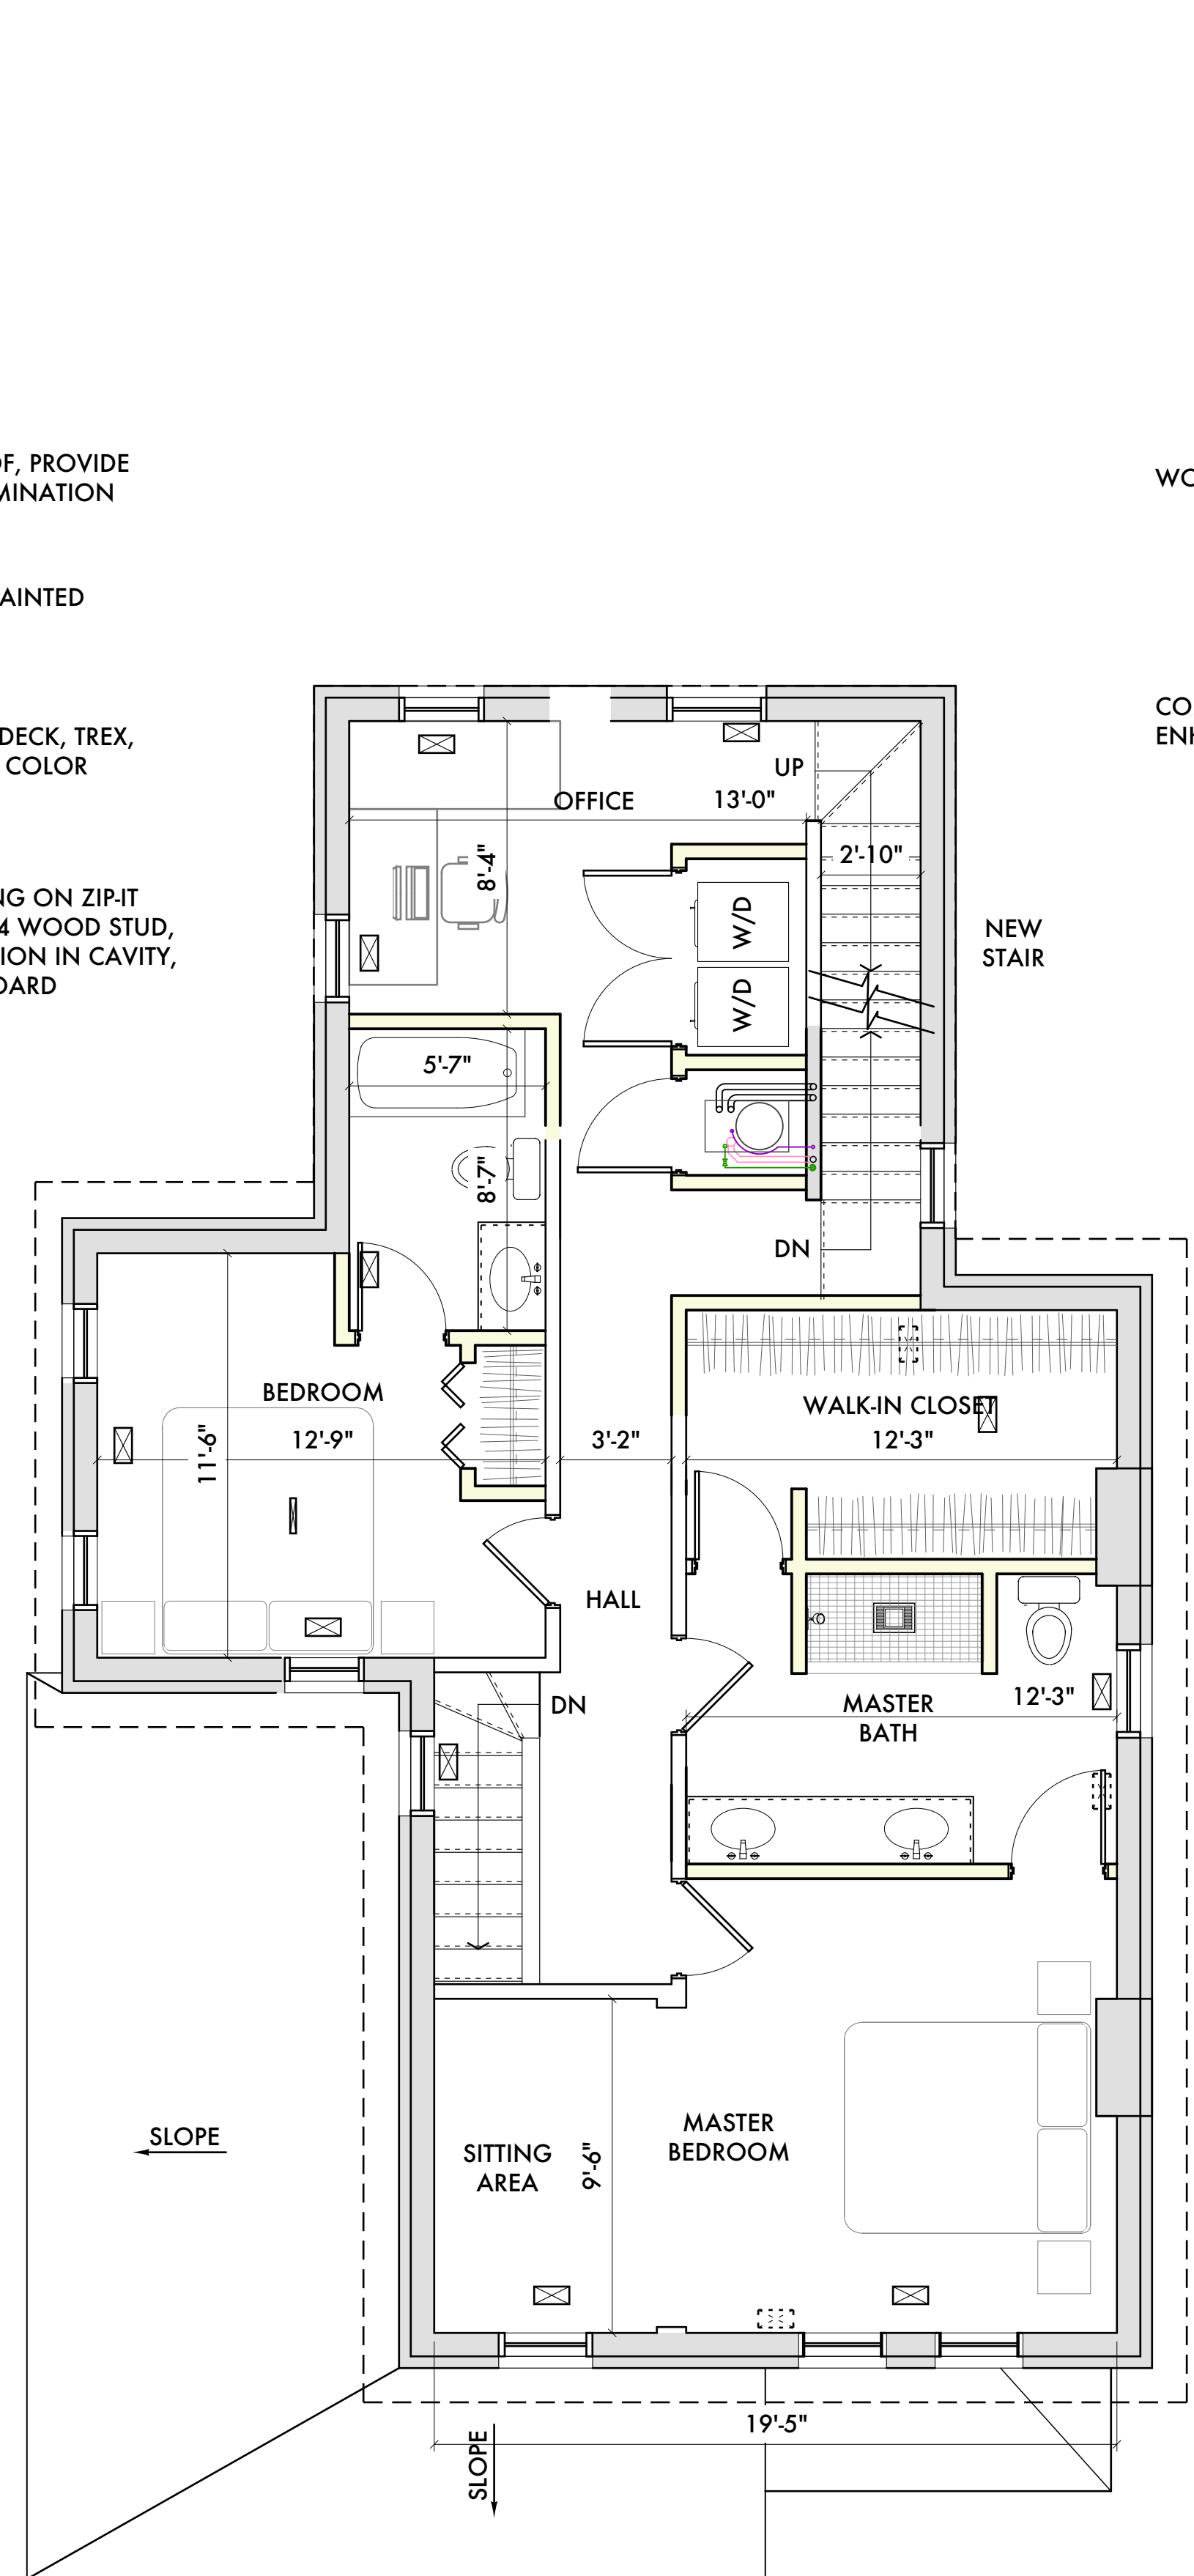

3 SECOND FLOOR PLAN
SCALE: 1/4" = 1'-0"

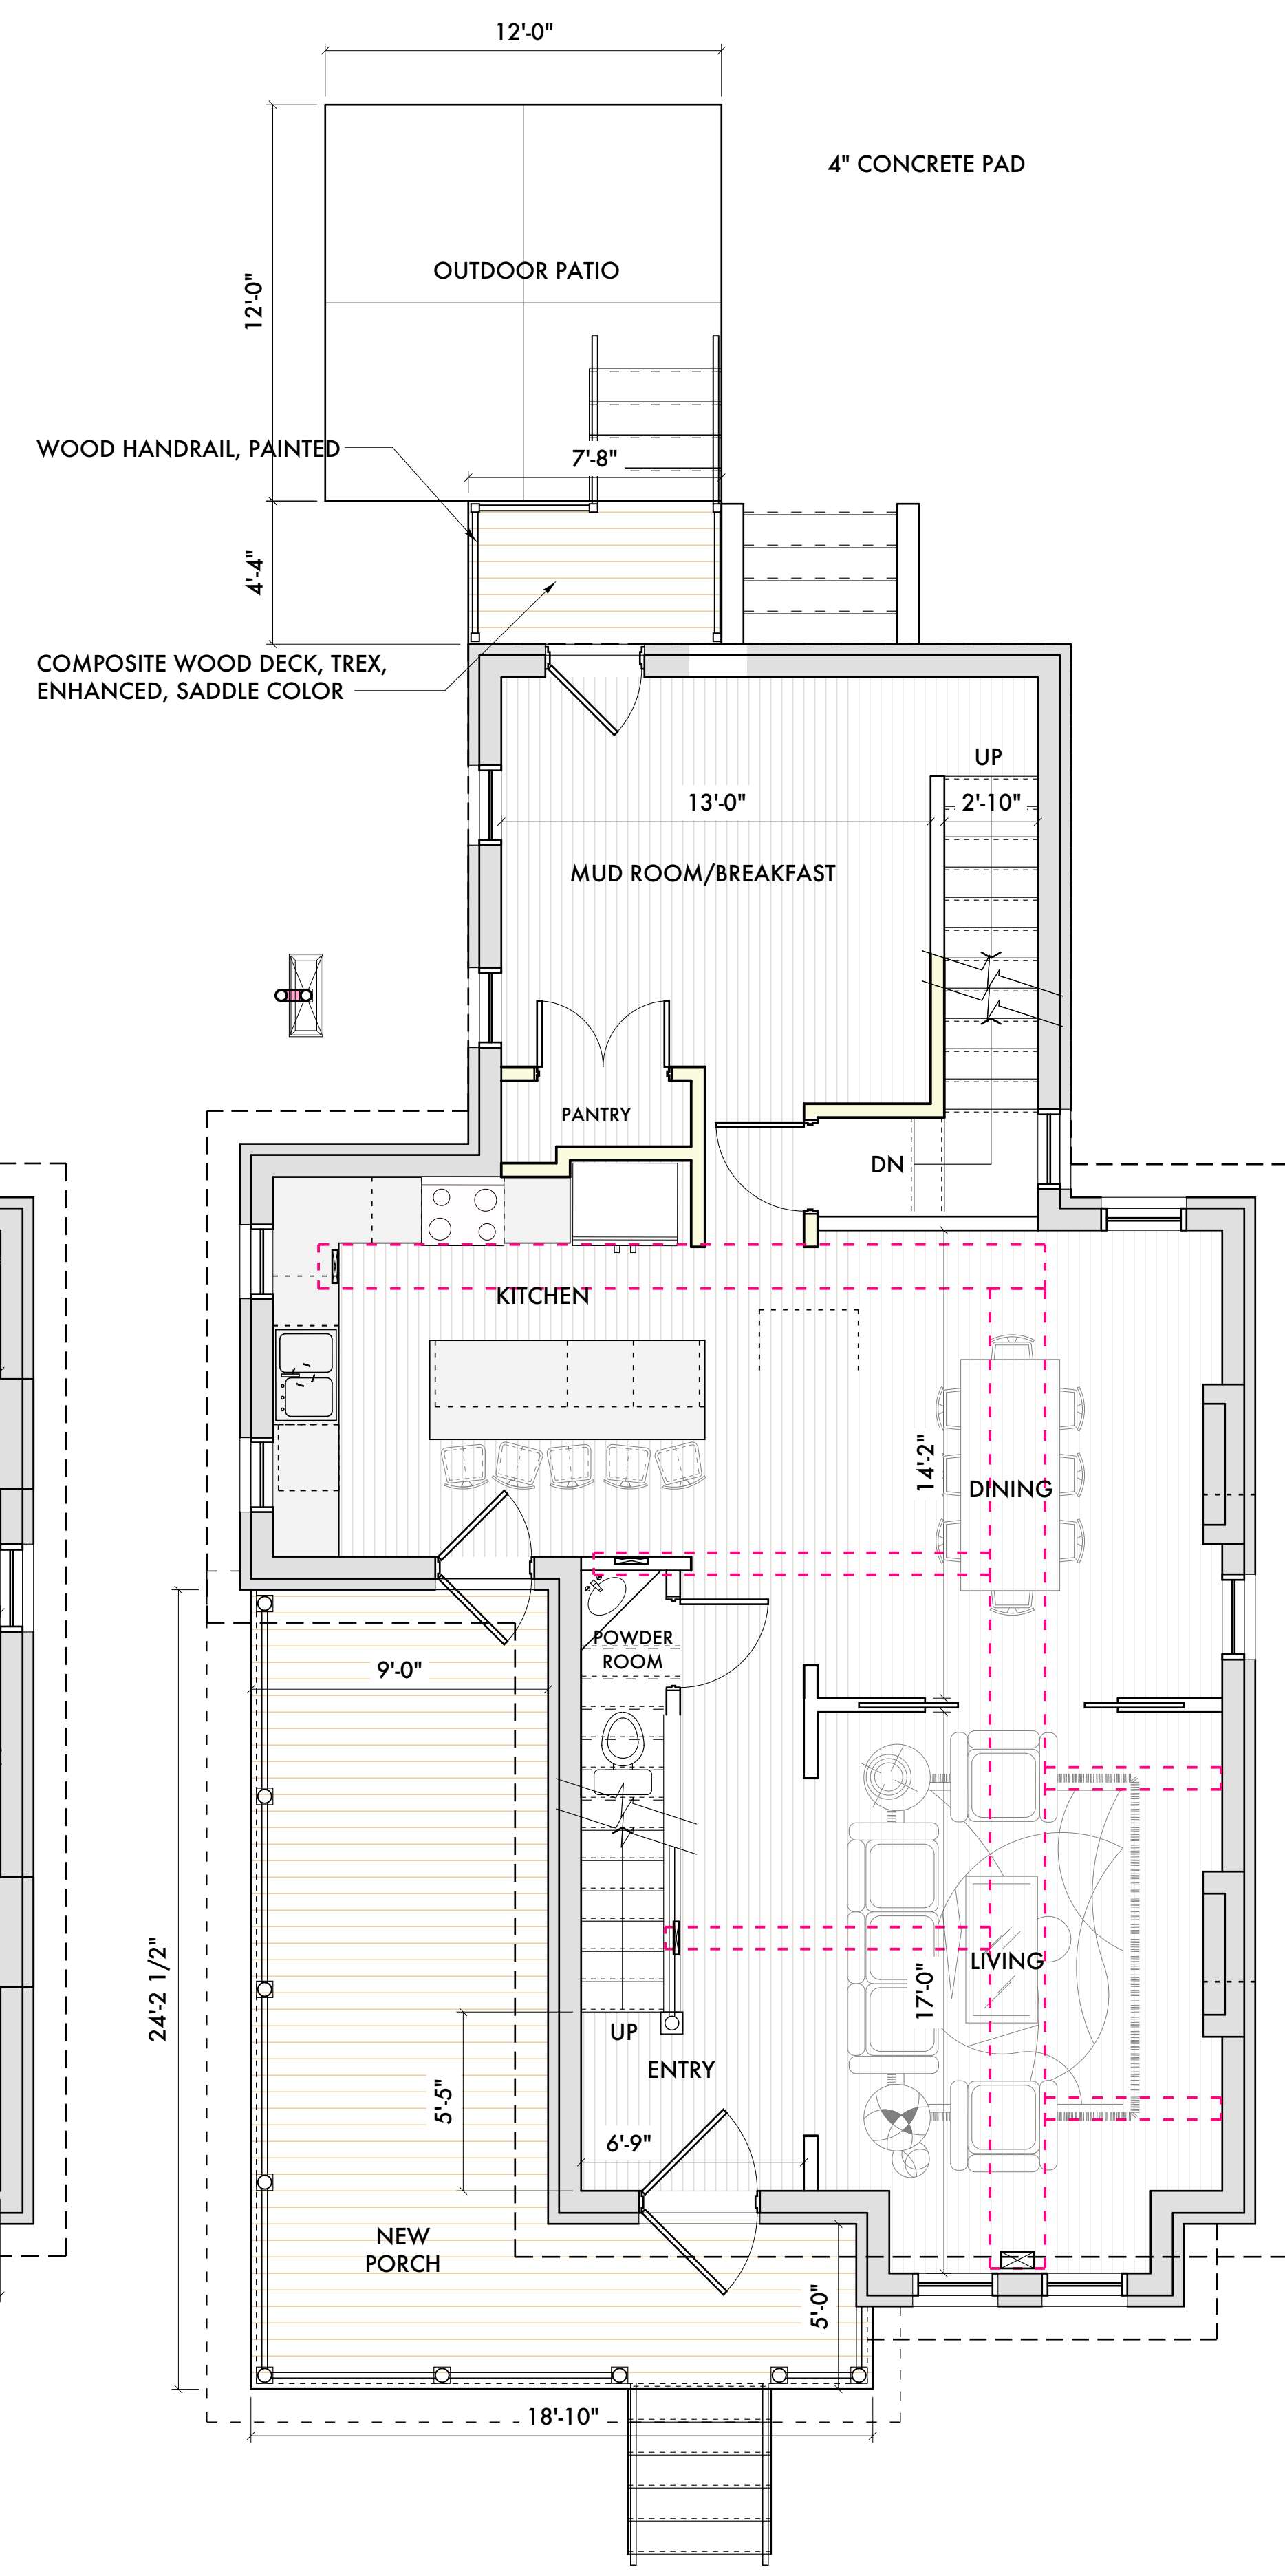

2 FIRST FLOOR PLAN
SCALE: 1/4" = 1'-0"

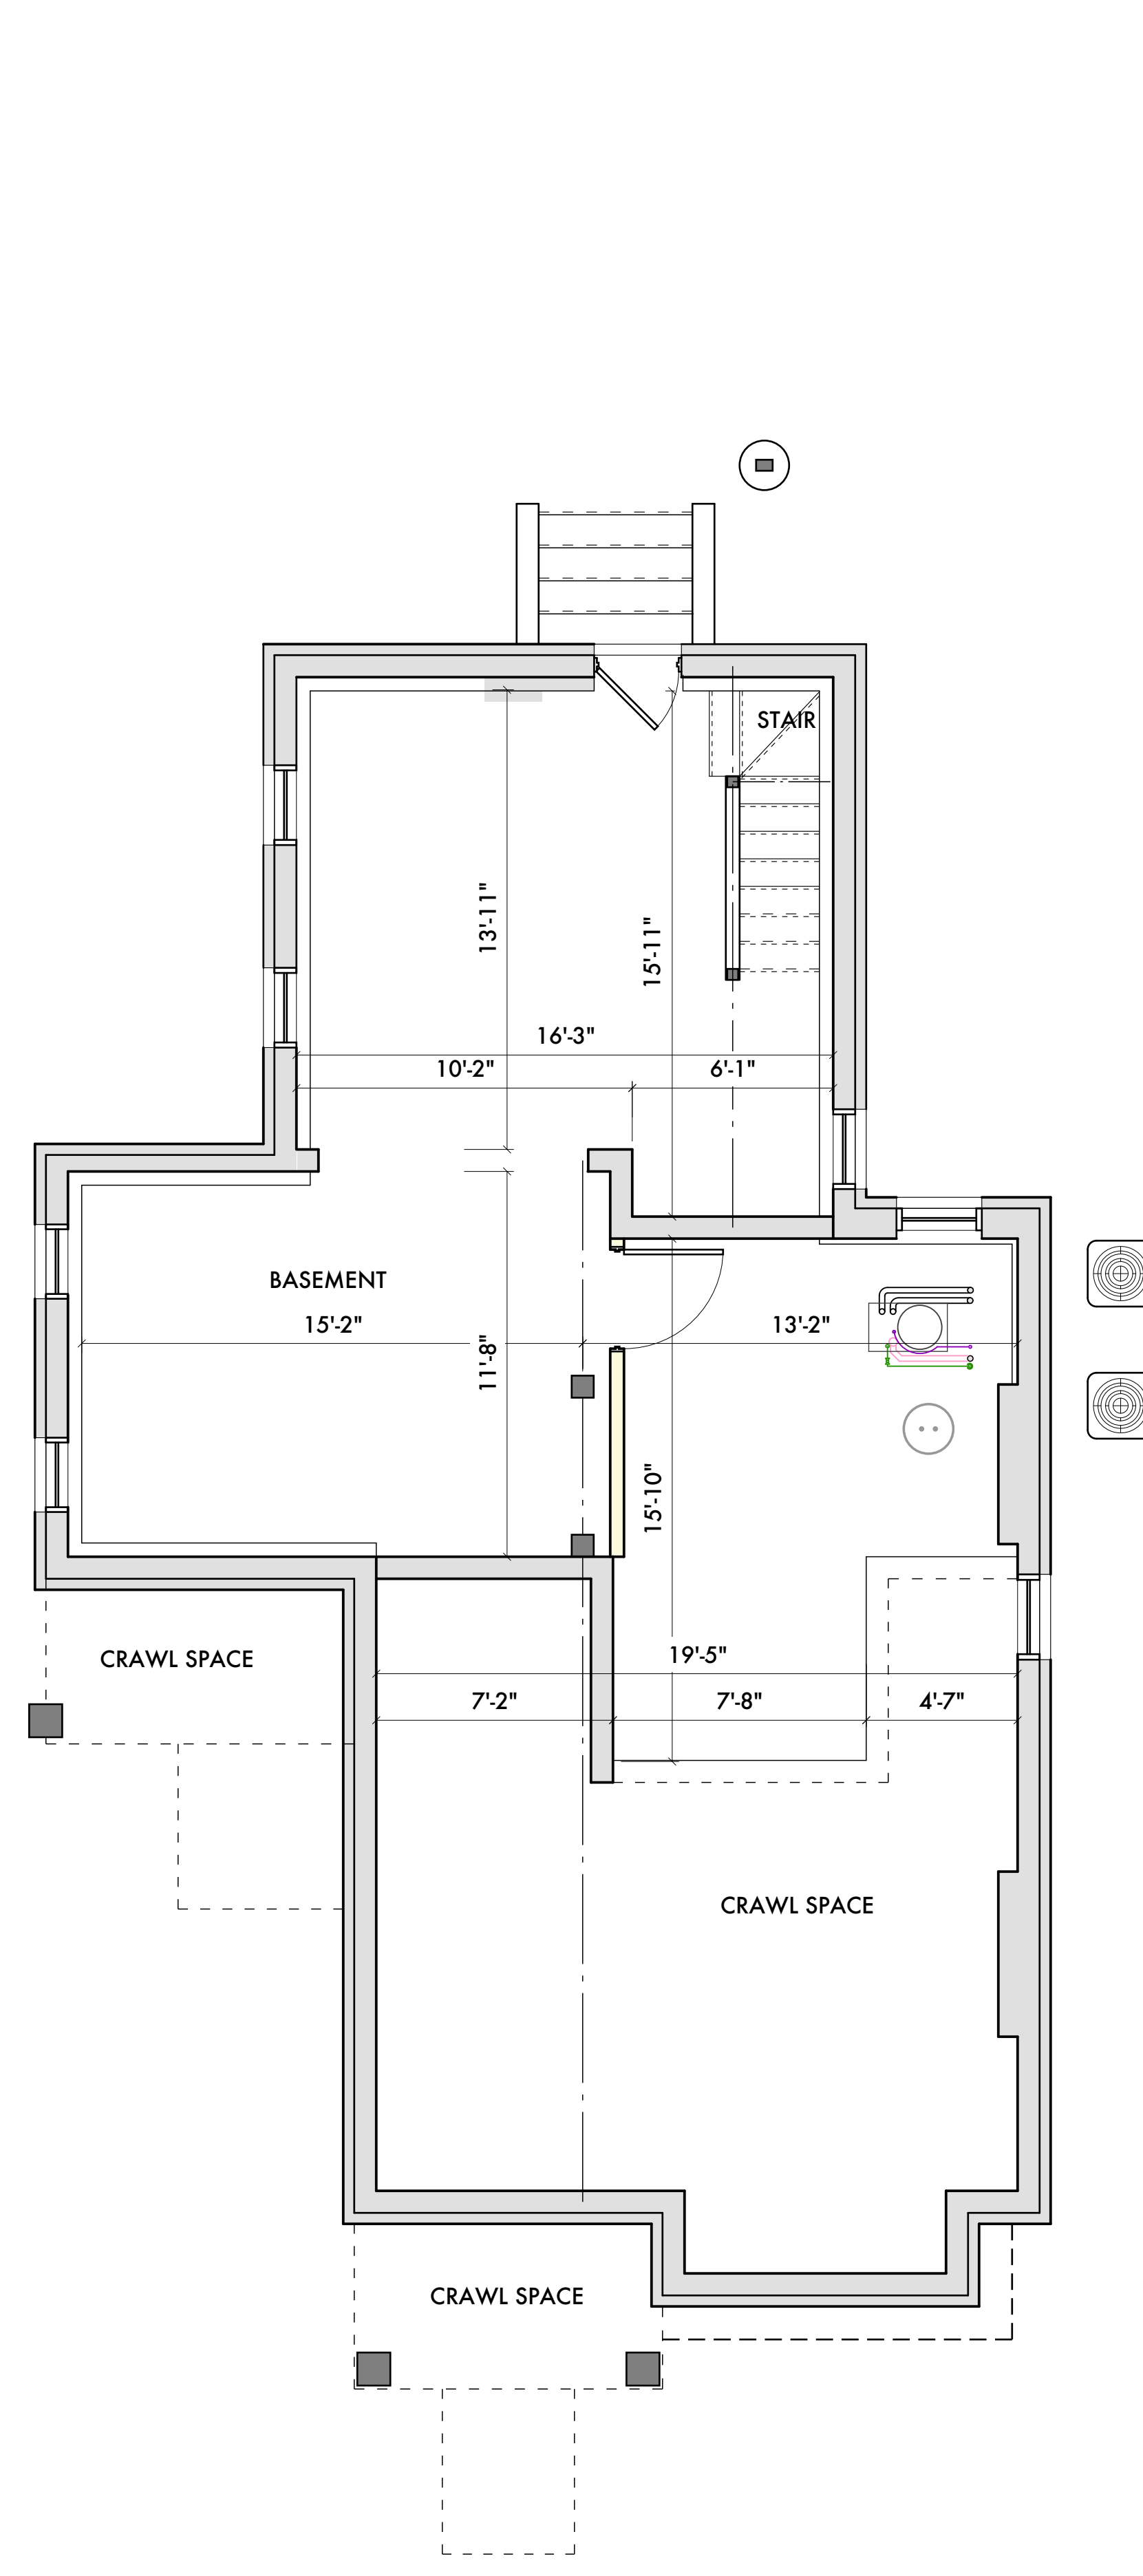

1 BASEMENT PLAN
SCALE: 1/4" = 1'-0"



11/20/24 Historic Commission
11/16/24 Historic Commission
11/15/24 Owner Review
Date Issued For:

Watson Residence
Historic Home
264 E Watson
Detroit, Michigan 48201

studiozONE : DETROIT
architectural
interior DESIGN

350 Madison Avenue
28th Floor
Detroit, Michigan 48226
313.549.2760
info@studiozone.com
jbig@studiozone.com

Project Number: 2024 - 07

Sheet Title:
PROPOSED FLOOR PLANS

Sheet Number:
A3.11
© 2024 studiozONE, LLC

