



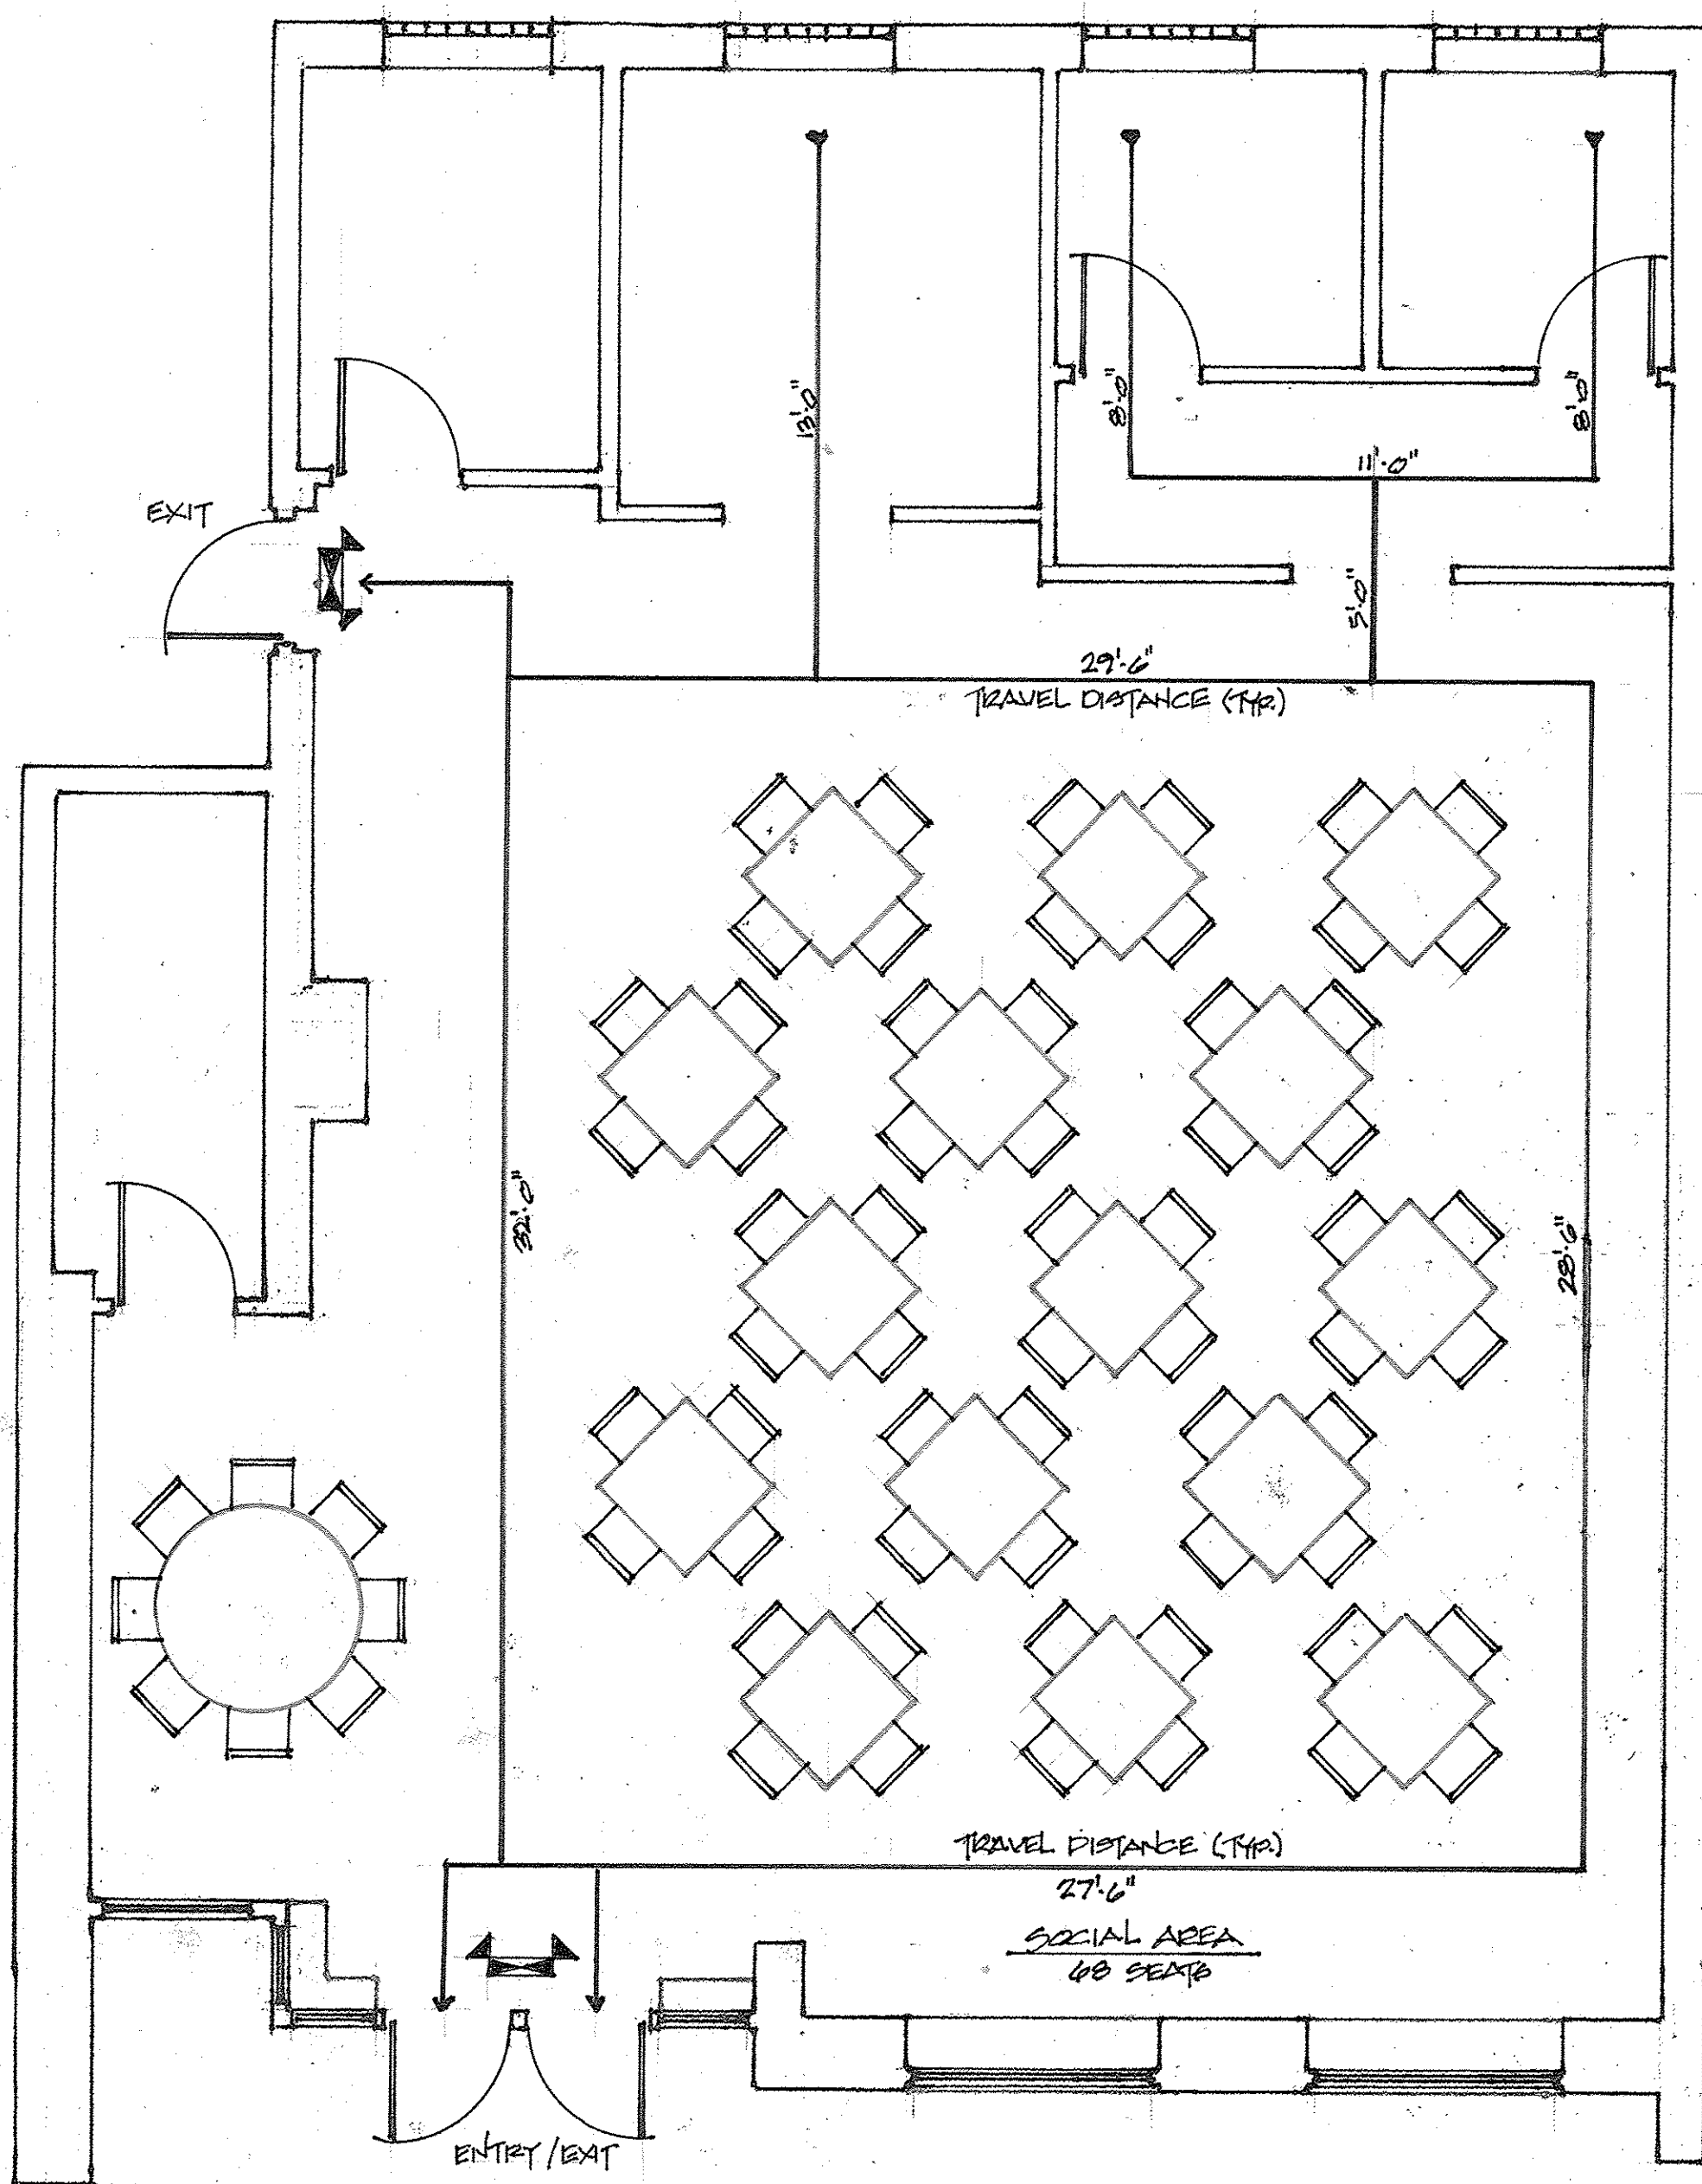

TRAVEL DISTANCE (TRP)

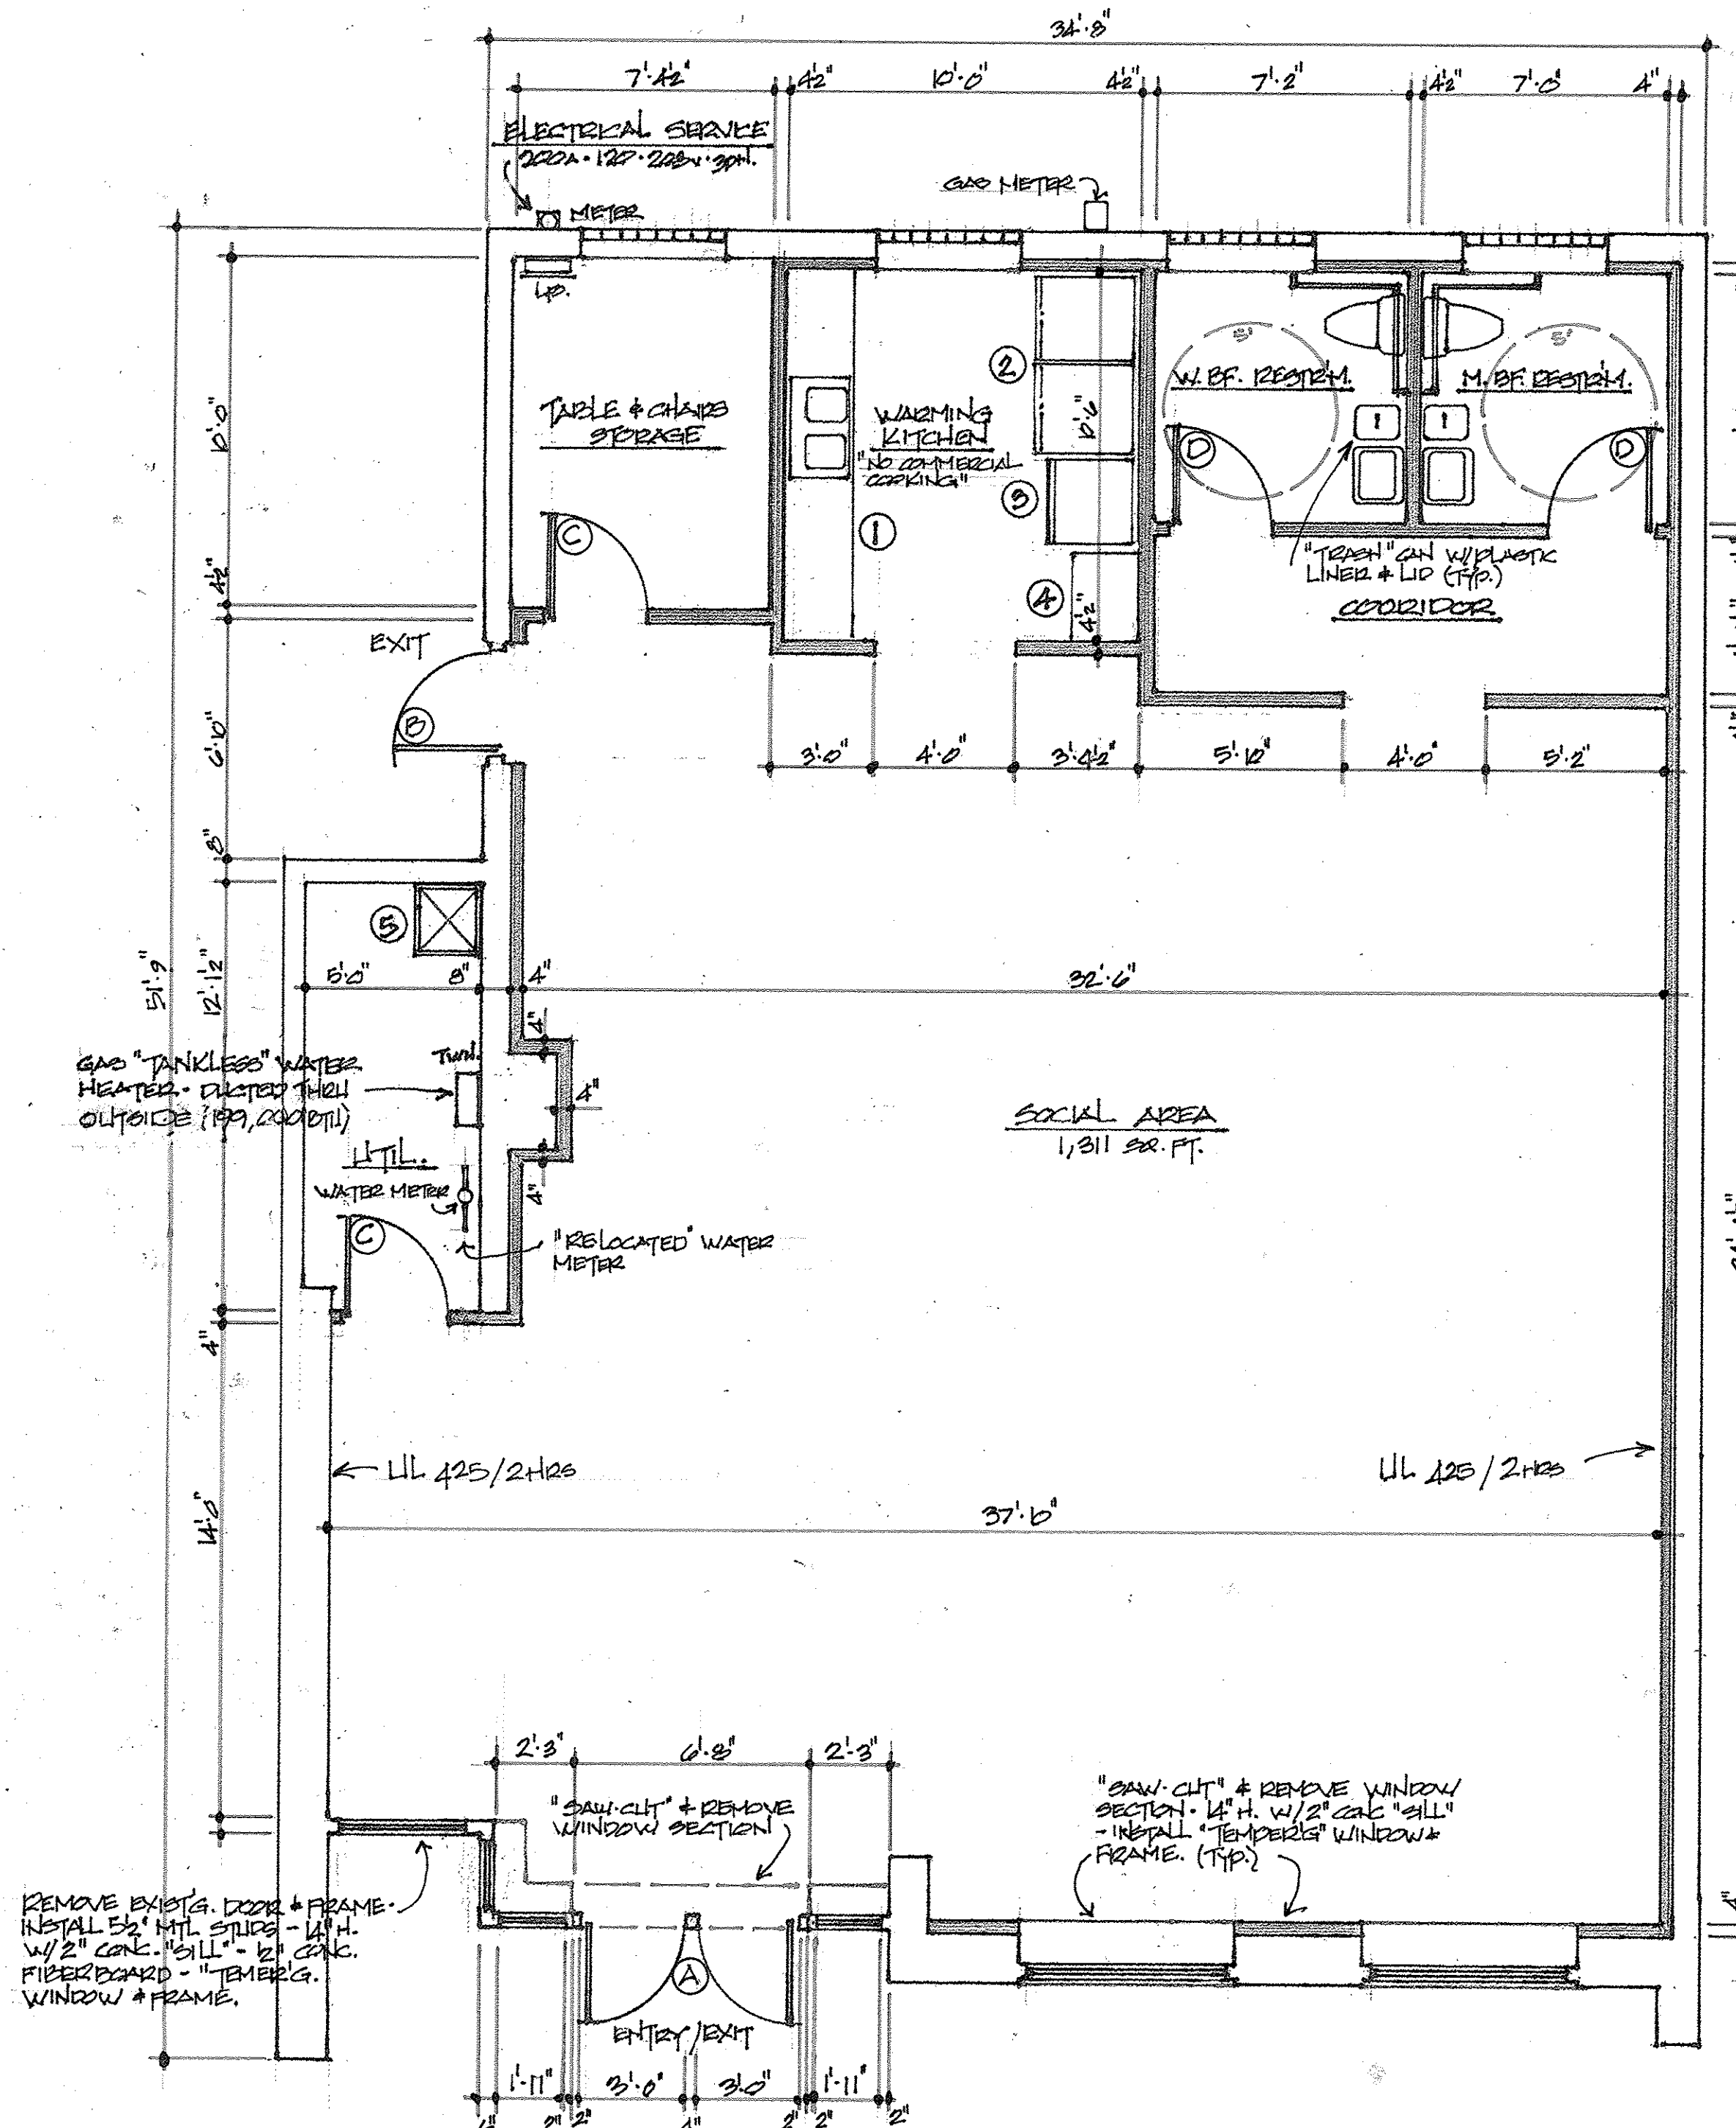

PROPOSED FLOOR PLAN 1/4" = 1'-0"

EQUIPMENT LIST

1. 6'-0" L. x 2'-0" D. "SERVICE" COUNTER & CABINET W/ BOWL SINK
2. (2) 100% "WARMING" CABINET
3. 100% "DUAL TEMP." REFRIGERATOR / FREEZER
4. 2'-0" L. x 2'-0" D. "SERVICE" COUNTER & CABINET
5. FLOOR MT. MOP SINK

NOTES

FIELD VERIFY ALL DIMENSIONS PRIOR TO CONSTRUCTION.

INTERIOR WALL CONSTRUCTION - 3/2" MTL.
"STUDS" - 1/2" OC - FULL HT. - 1/2" DAYWALL (UNLESS NOTED OTHERWISE).

WALLS TO BE "PRIMED/PAINTED/SEALED" "THRU OUT".

FLOOR TO BE "EPOXYED" - THRU OUT.

OWNER'S CHOICE ON ALL FIXTURES/FINISHES/ COLORS/APPLIANCES.

PLUMBING/ELECTRICAL/MECHANICAL SYSTEMS ARE "DIAGRAMMATICALLY" DRAWN - ALL "WORK" TO BE "DONE" AT ALL APPLICABLE "CODES".

INSTALL 115° 1/2" "TEMPERATURE" VALVES ON ALL LAVS & SINKS.

INSTALL "SHUT OFF" VALVES ON ALL PLUMBING/ GAS FIXTURES/APPLIANCES.

INSTALL "CLEAN OUTS" ON ALL "VENTS THRU ROOF" & "BACKFLOW PREVENTERS" WHERE RE. REQUIRED BY CODE.

INSTALL LAVS & SINKS W/ 1/2" HOT & COLD WATER SUPPLY LINES.

ELECTRICAL "ITEMS" TO BE "UL" APPROVED.

MECHANICAL CONTRACTOR TO "SIZE" ALL AIR DUCTS/DIFFUSERS/GAS REGULATOR & LINES.

DOOR SCHEDULE

- (2) 3/0 x 7/0 WD. MTL. DOOR & FRAME - ENTRY LOCK.
 - 3/0 x 7/0 HW. DOOR & FRAME - ENTRY LOCK - PANIC BAR.
 - 3/0 x 9/8 H. WD. DOOR & FRAME - PASSAGE SET.
 - 3/0 x 9/8 H. WD. DOOR & FRAME - PRIVACY LOCK.
- * ALL "SWINGING" DOORS TO HAVE "SELF-CLOSING" HARDWARE - ALSO "LEVER-TYPE" HANDLES FOR REST-ROOMS.