

SHEET NOTES

- 01 FUTURE INTERIOR FIT OUT BY OTHERS. DASHED PARTITIONS SHOWN FOR REFERENCE.
- 05 ULTRA LOW IRON GLASS AND METAL REVOLVING DOOR
- 12 ALUMINUM COURTYARD SCREEN WALL WITH EGRESS DOORS
- 31 METAL CORNER GUARD
- 54 PARTITIONS AND DOOR ON 6" CONCRETE CURBS
- 55 FUTURE OPEN STAIR AND FLOOR OPENING BY OTHERS, SHOWN FOR REFERENCE ONLY

GENERAL NOTES

- SEE 00 SHEET SERIES FOR SYMBOLS, ABBREVIATIONS, GENERAL NOTES & TYPICAL MOUNTING LOCATIONS, HEIGHTS AND ALIGNMENTS.
- SEE CONSULTANT AND VENDOR DRAWINGS FOR RELATED SCOPE OF WORK AND ADDITIONAL INFORMATION. ARCHITECTURAL DRAWINGS TAKE PRECEDENCE ON LOCATION OF DEVICES.
- SEE 05.00 SERIES SHEETS FOR PARTITIONS TYPES
- LOCATE THE HINGE SIDE OF DOOR OPENINGS IN PARTITIONS NOT DIMENSIONED 4" FROM ADJACENT PERPENDICULAR PARTITIONS.
- PROVIDE LEVEL 3 FINISH AT WALLS U.O.N.
- ALL DIMENSIONS ARE BASED OFF OF THE FACE OF FINISH OR GRIDLINES. MAINTAIN DIMENSIONS MARKED AS CLEAR ALLOW FOR THICKNESSES OR MOUNTING OF FINISHES. GC TO VERIFY VALIDITY OF GRID LINES IN FIELD AND ADVISE ARCHITECT OF ANY VARIANCES.
- ENSURE SURFACES TO RECEIVE FINISHES ARE CLEAR, TRUE AND FREE OF IRREGULARITIES. DO NOT PROCEED WITH WORK UNTIL SATISFACTORY CONDITIONS HAVE BEEN CONFIRMED.
- ALL PENETRATIONS AND OPENINGS IN THE BUILDING ENVELOPE SHALL BE SEALED TO LIMIT INFILTRATION AND EXFILTRATION. PATCH WATERPROOFING TO MAINTAIN WATER TIGHT BUILDING ENVELOPE. COORDINATE AND ALIGN ALL ACCESS PANELS WITH NEW CONSTRUCTION. WHERE ACCESS PANELS CONFLICT WITH CONSTRUCTION, RELOCATE PANELS AS REQUIRED. VERIFY LAYOUT WITH ARCHITECT PRIOR TO INSTALLATION. HEAD OF ALL CYP, ED, WALLS AND SOFFITS TO BE CLEANLY TERMINATED AT DECK IN EXPOSED CEILING LOCATIONS, U.O.N. THERE SHALL BE NO VISIBLE GAP THROUGH WALL.

Date	Description
06/01/2023	ISSUED FOR SCHEMATIC DESIGN
04/19/2024	ISSUED FOR 100% DESIGN DEVELOPMENT
12/20/2024	BID PACK 2 - ISSUED FOR BID
01/10/2025	BID PACK 3 - ISSUED FOR BID
02/21/2025	BID PACK 5 - ISSUED FOR BID
04/18/2025	SITE PLAN SUBMITTAL

Seal / Signature



Project Name
Development at Cadillac Square – Site A1 - Market Hall


Project Number
10.6441.300

Description
CONSTRUCTION PLAN - BASEMENT & LEVEL 01

Scale
As indicated


MH-A1.101

© 2025 Gensler

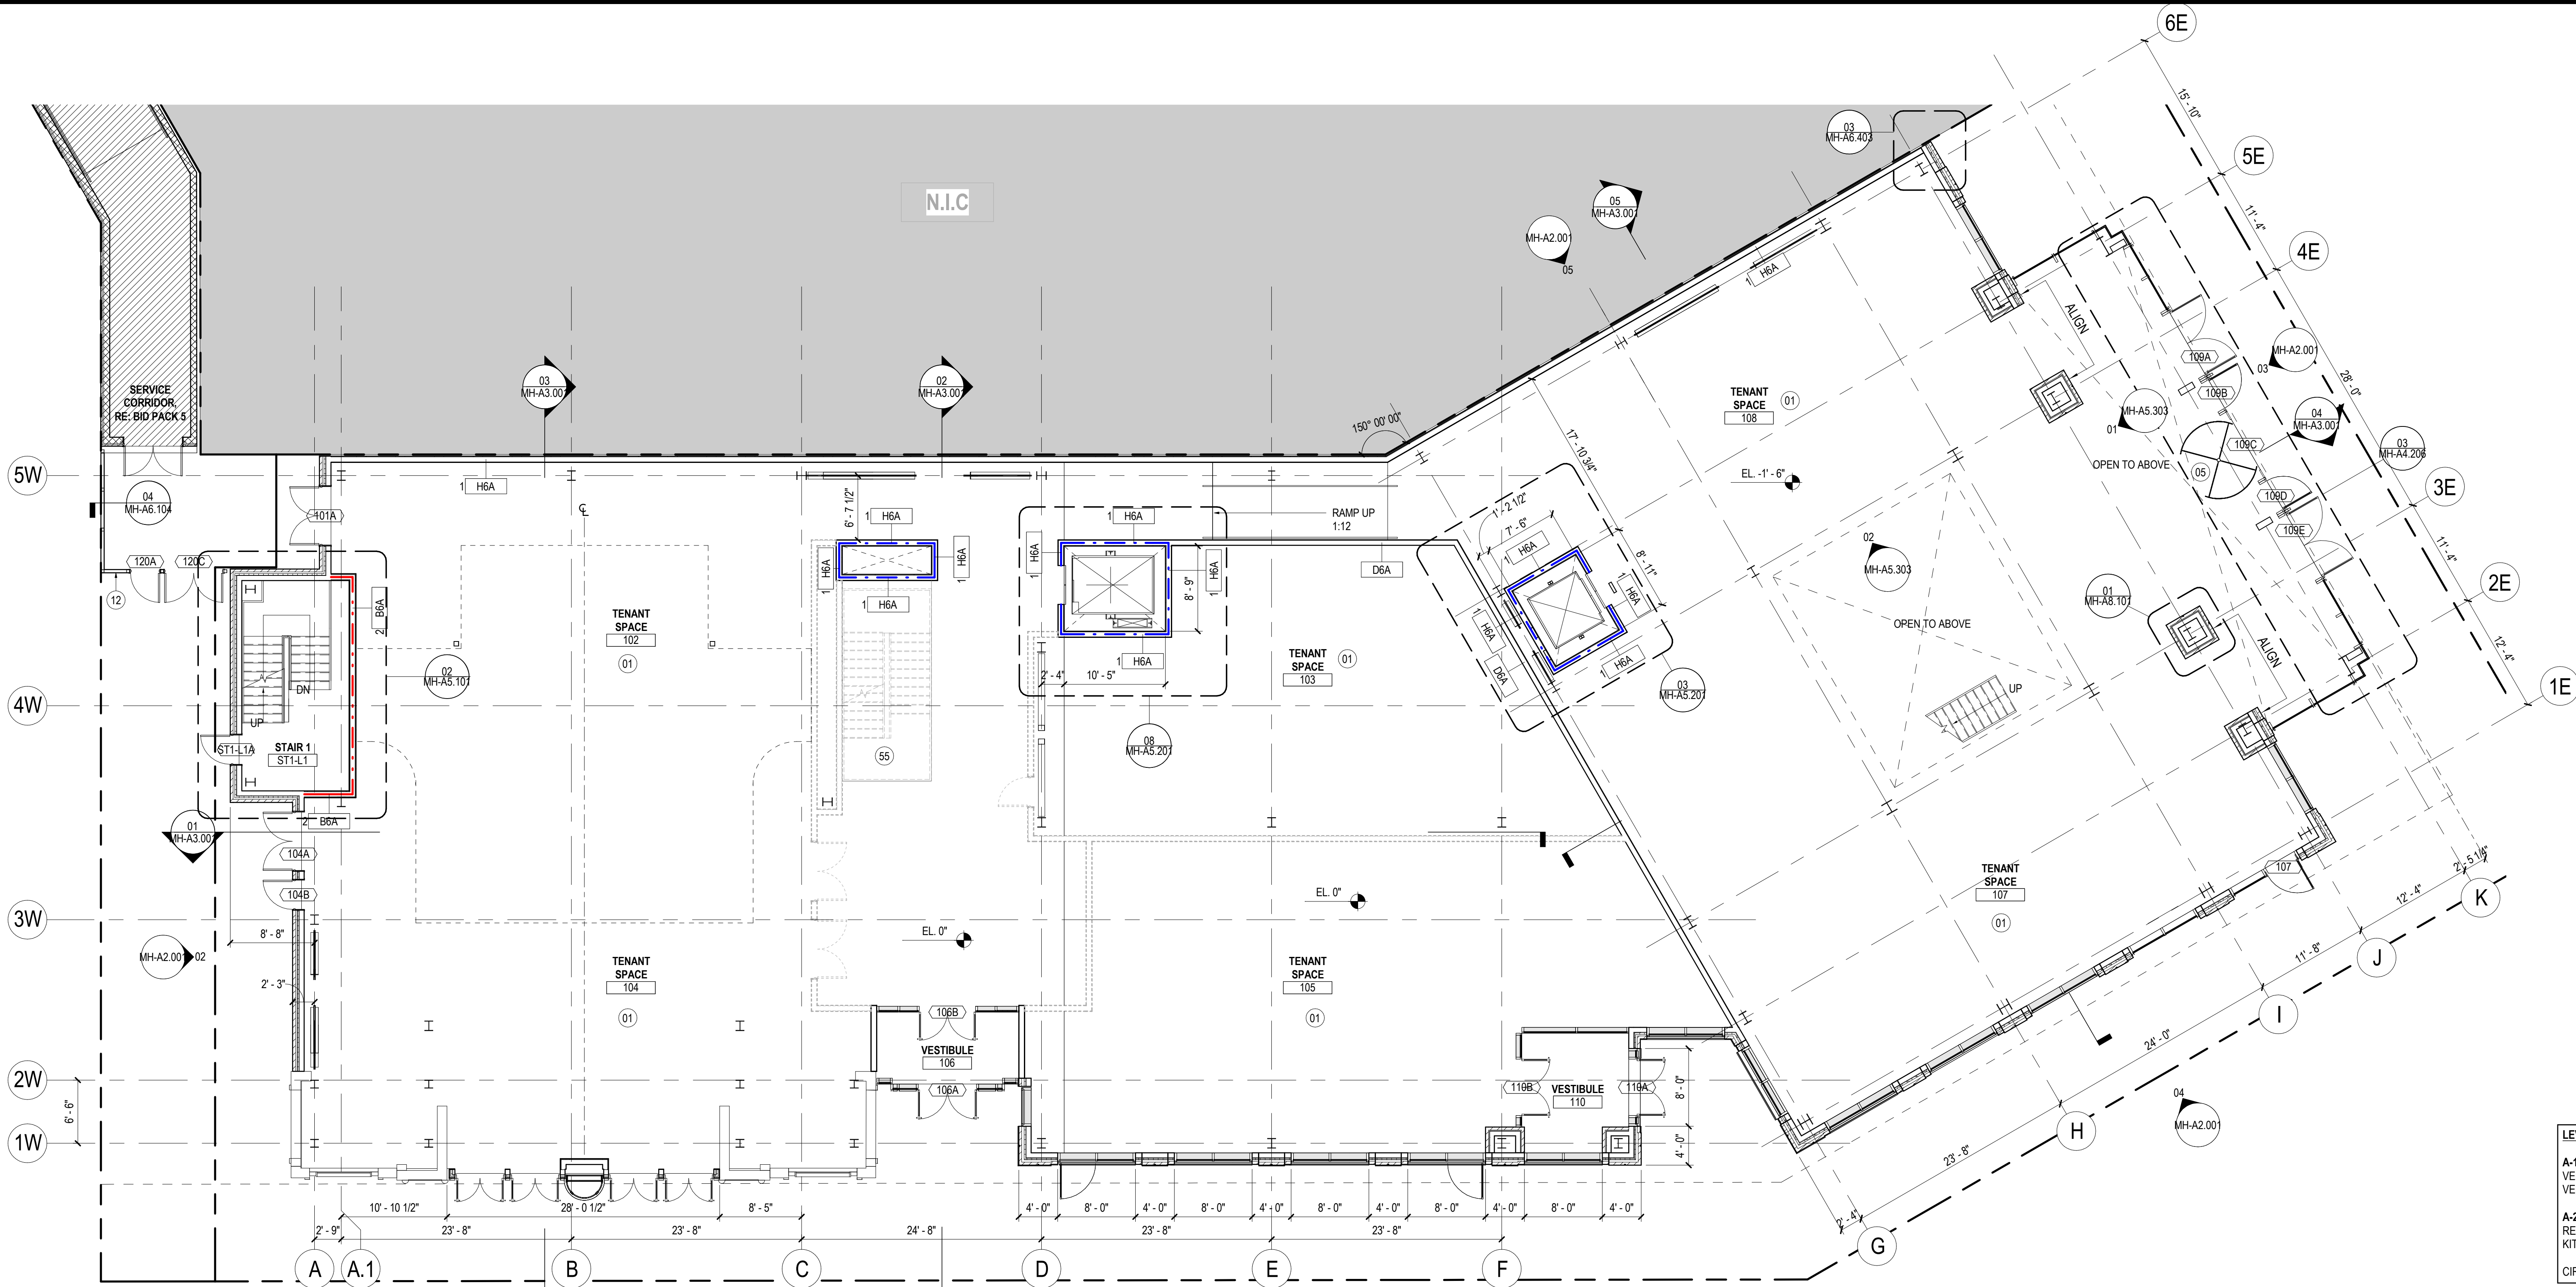

01 CONSTRUCTION PLAN - LEVEL 01

SCALE: 1/8" = 1'-0"

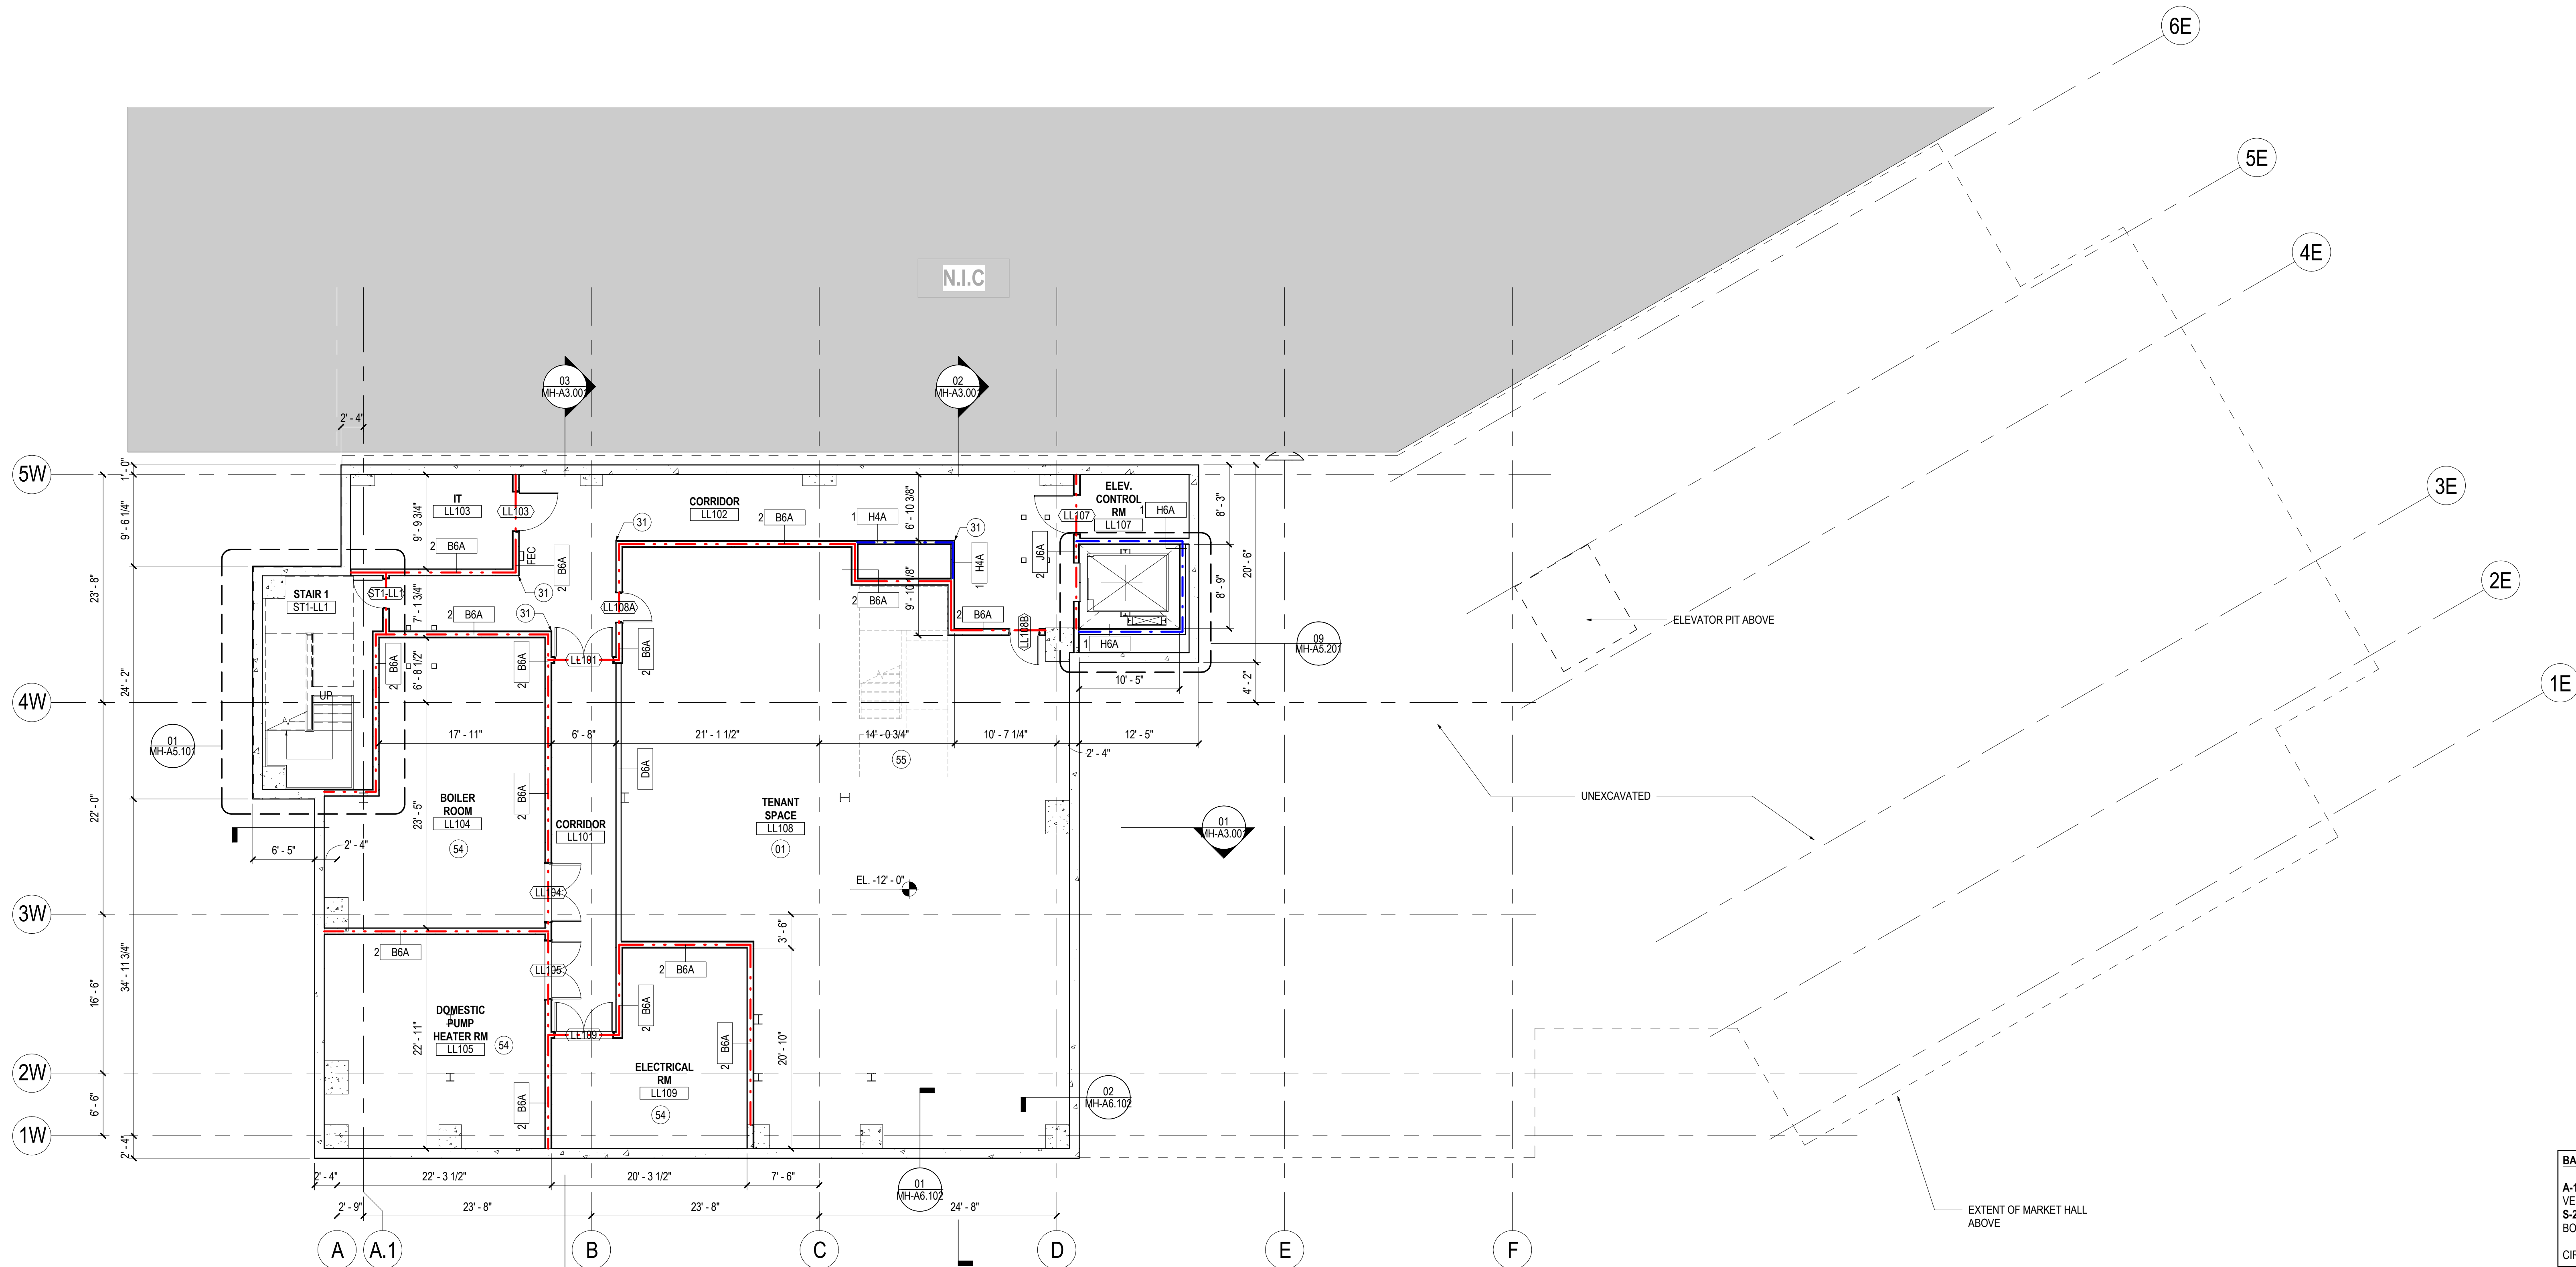


02 CONSTRUCTION PLAN - BASEMENT

SCALE: 1/8" = 1'-0"

LEGEND

- 1-HR RATED PARTITION
- 2-HR RATED PARTITION
- N.I.C.

KEY PLAN

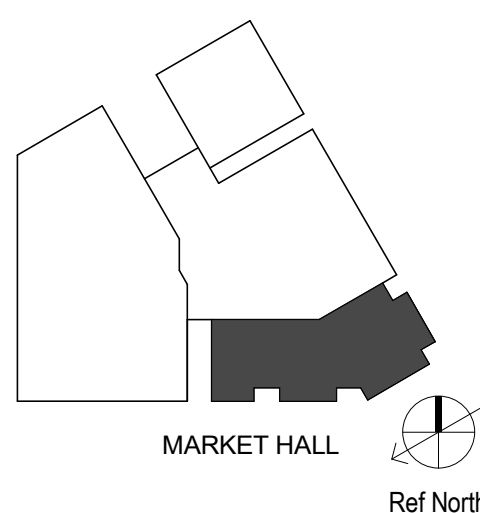

BASEMENT USES
A-1 VENUE SUPPORT: 2423 SF
S-2 BOH: 1675 SF
CIRCULATION: 944 SF