



4/16/2025 3:30:30 PM A:\architect\Draw\1010\8442.100 - DCSDCS_ARCH_P18_MARKET1.rvt

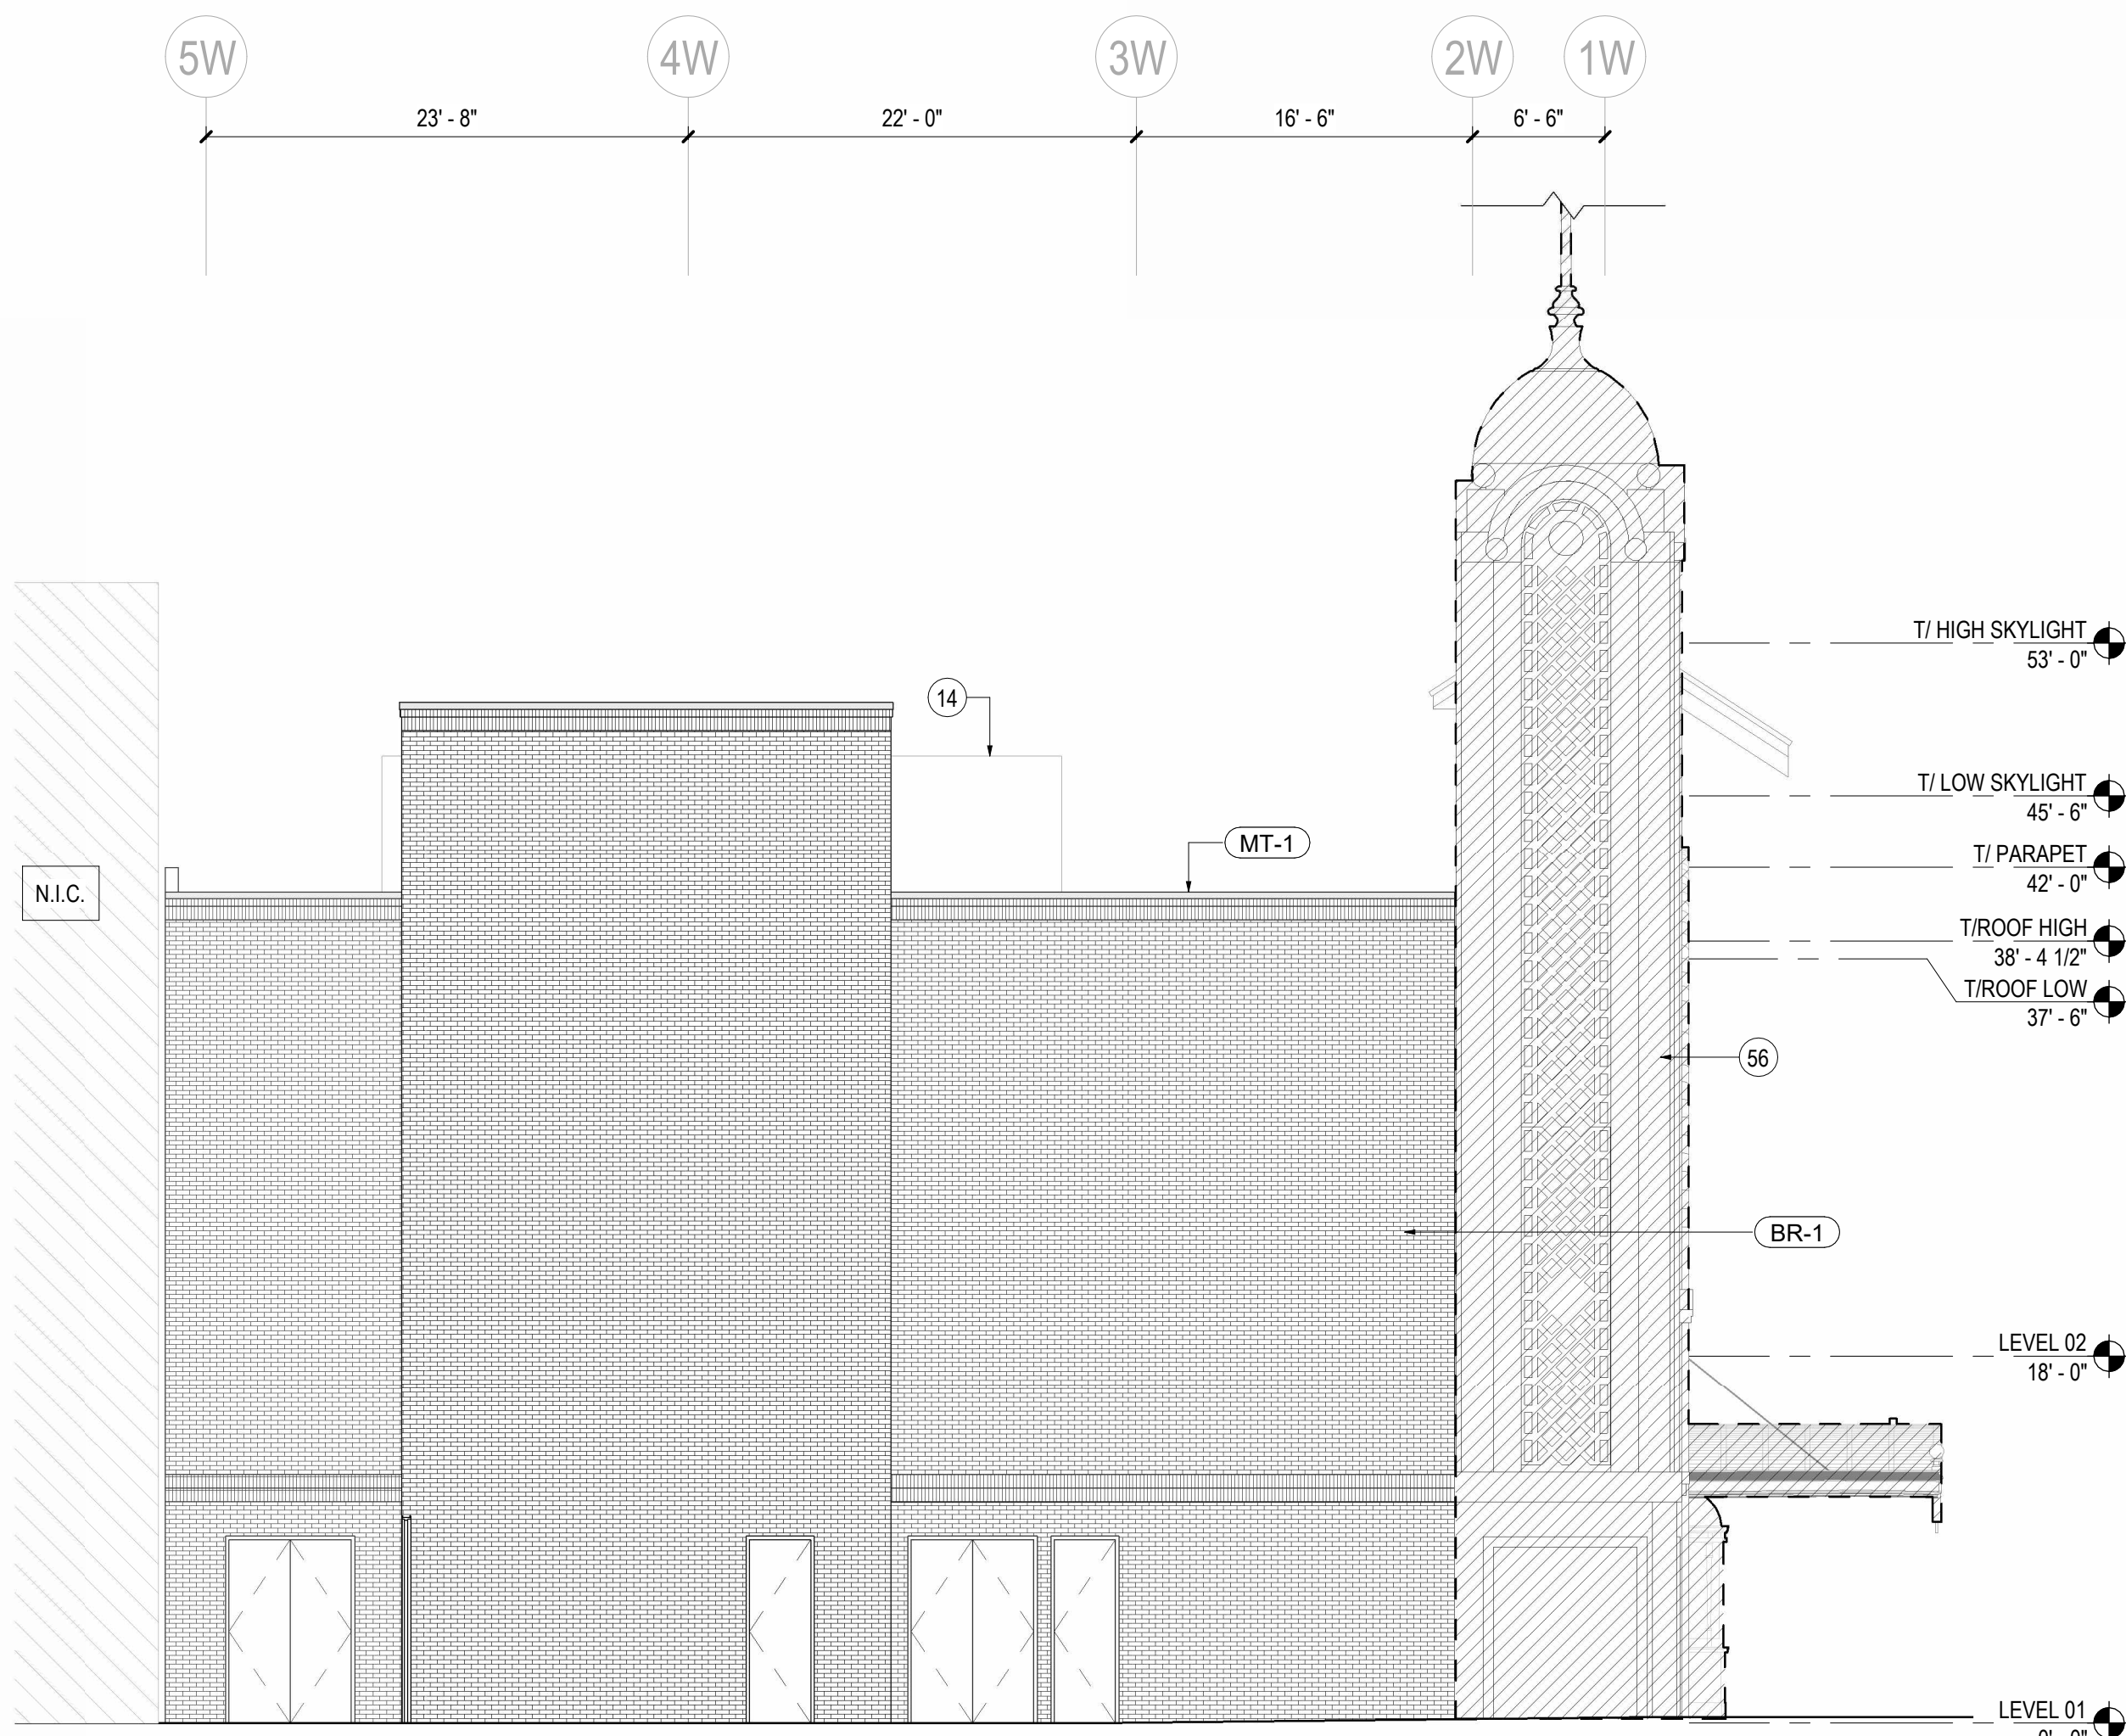


02 NORTH ELEVATION
SCALE: 1/8" = 1'-0"

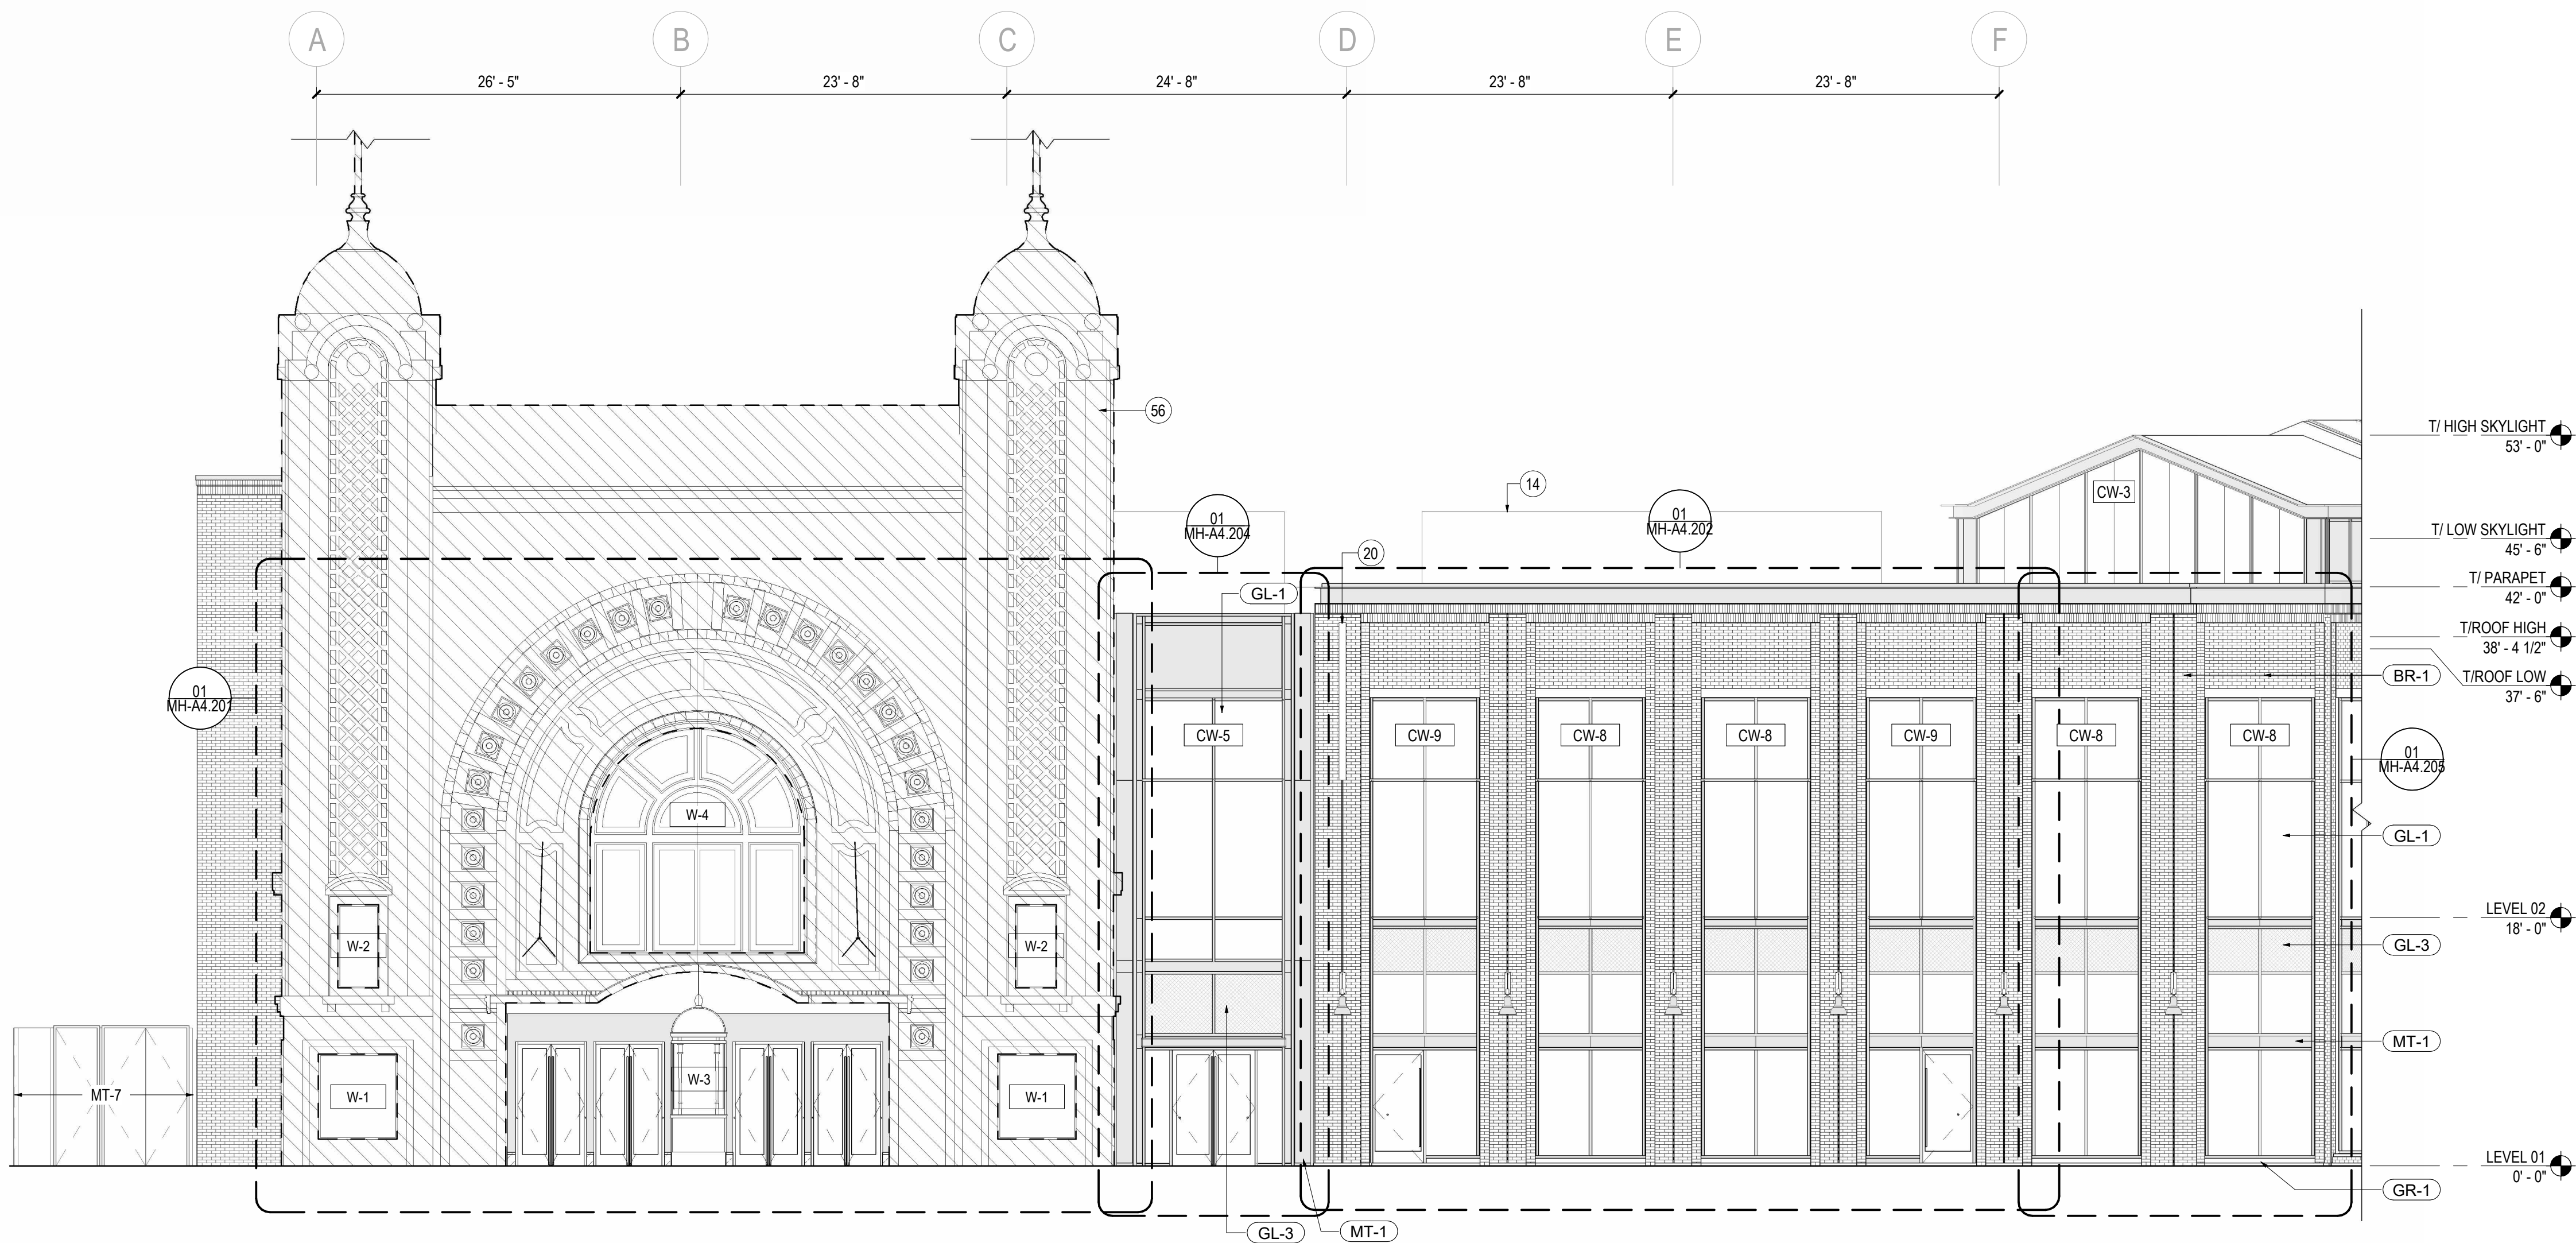


01 WEST ELEVATION
SCALE: 1/8" = 1'-0"



04 WEST ELEVATION
SCALE: 1/8" = 1'-0"

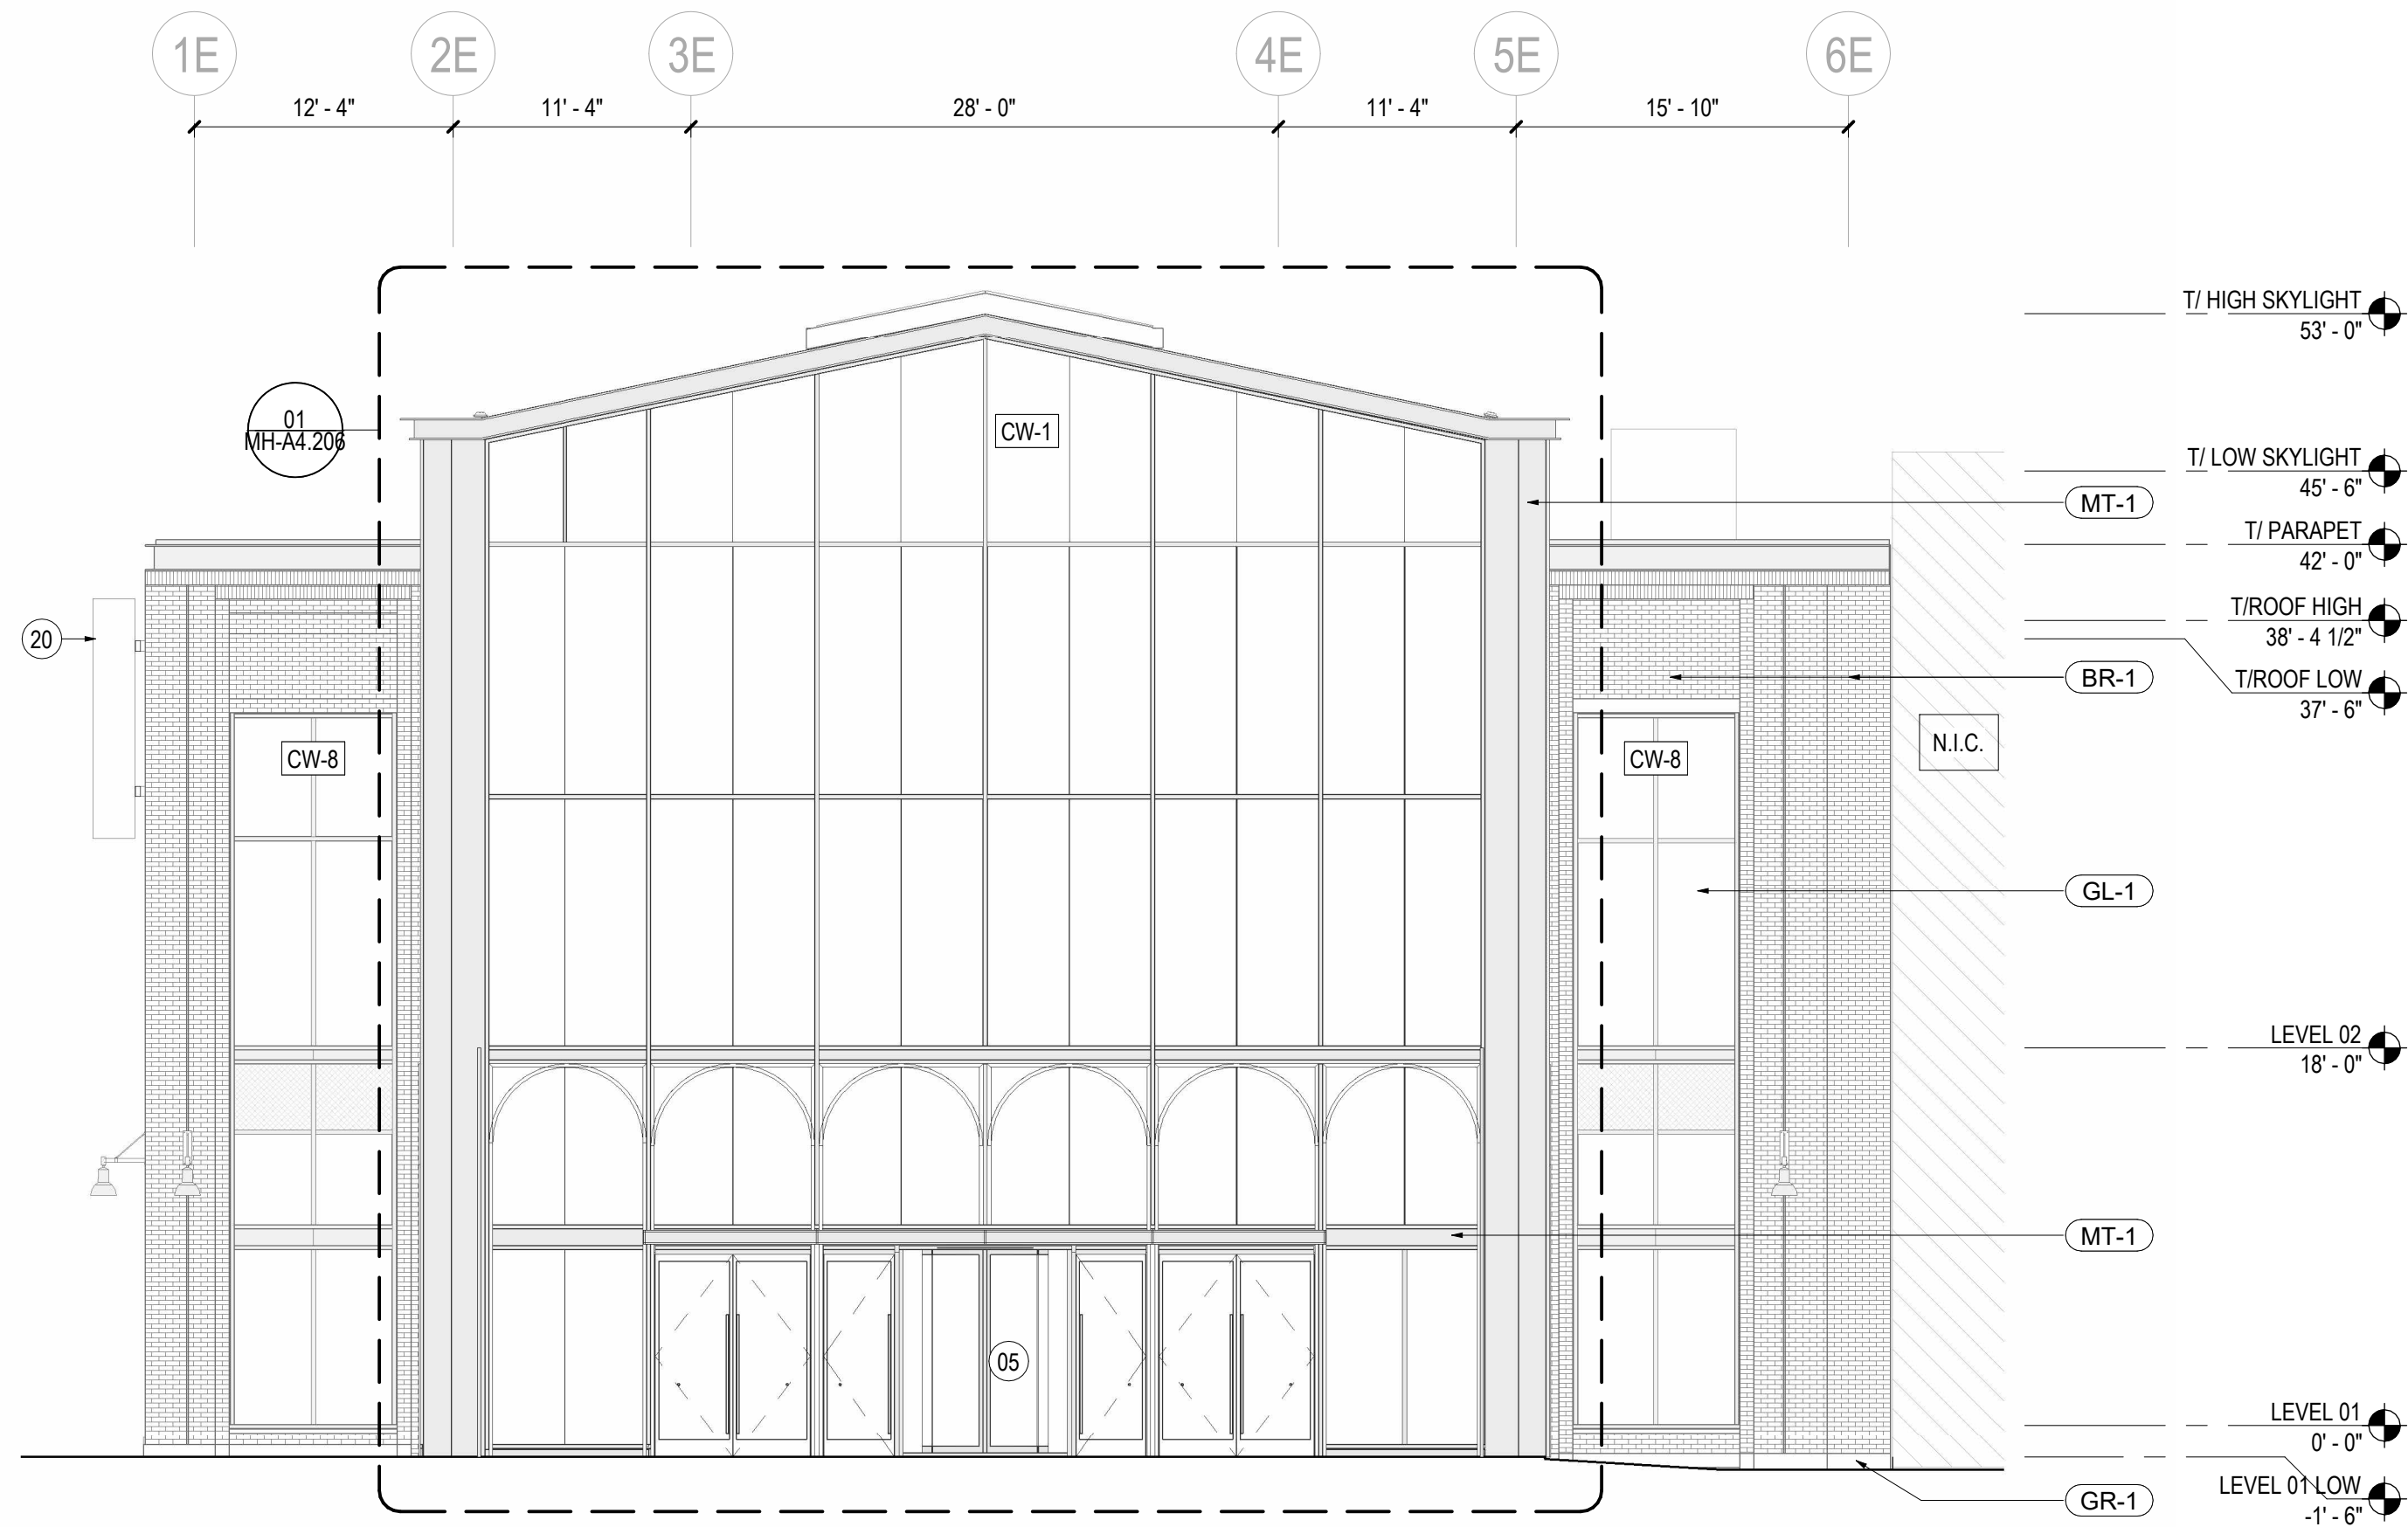

03 SOUTH ELEVATION
SCALE: 1/8" = 1'-0"

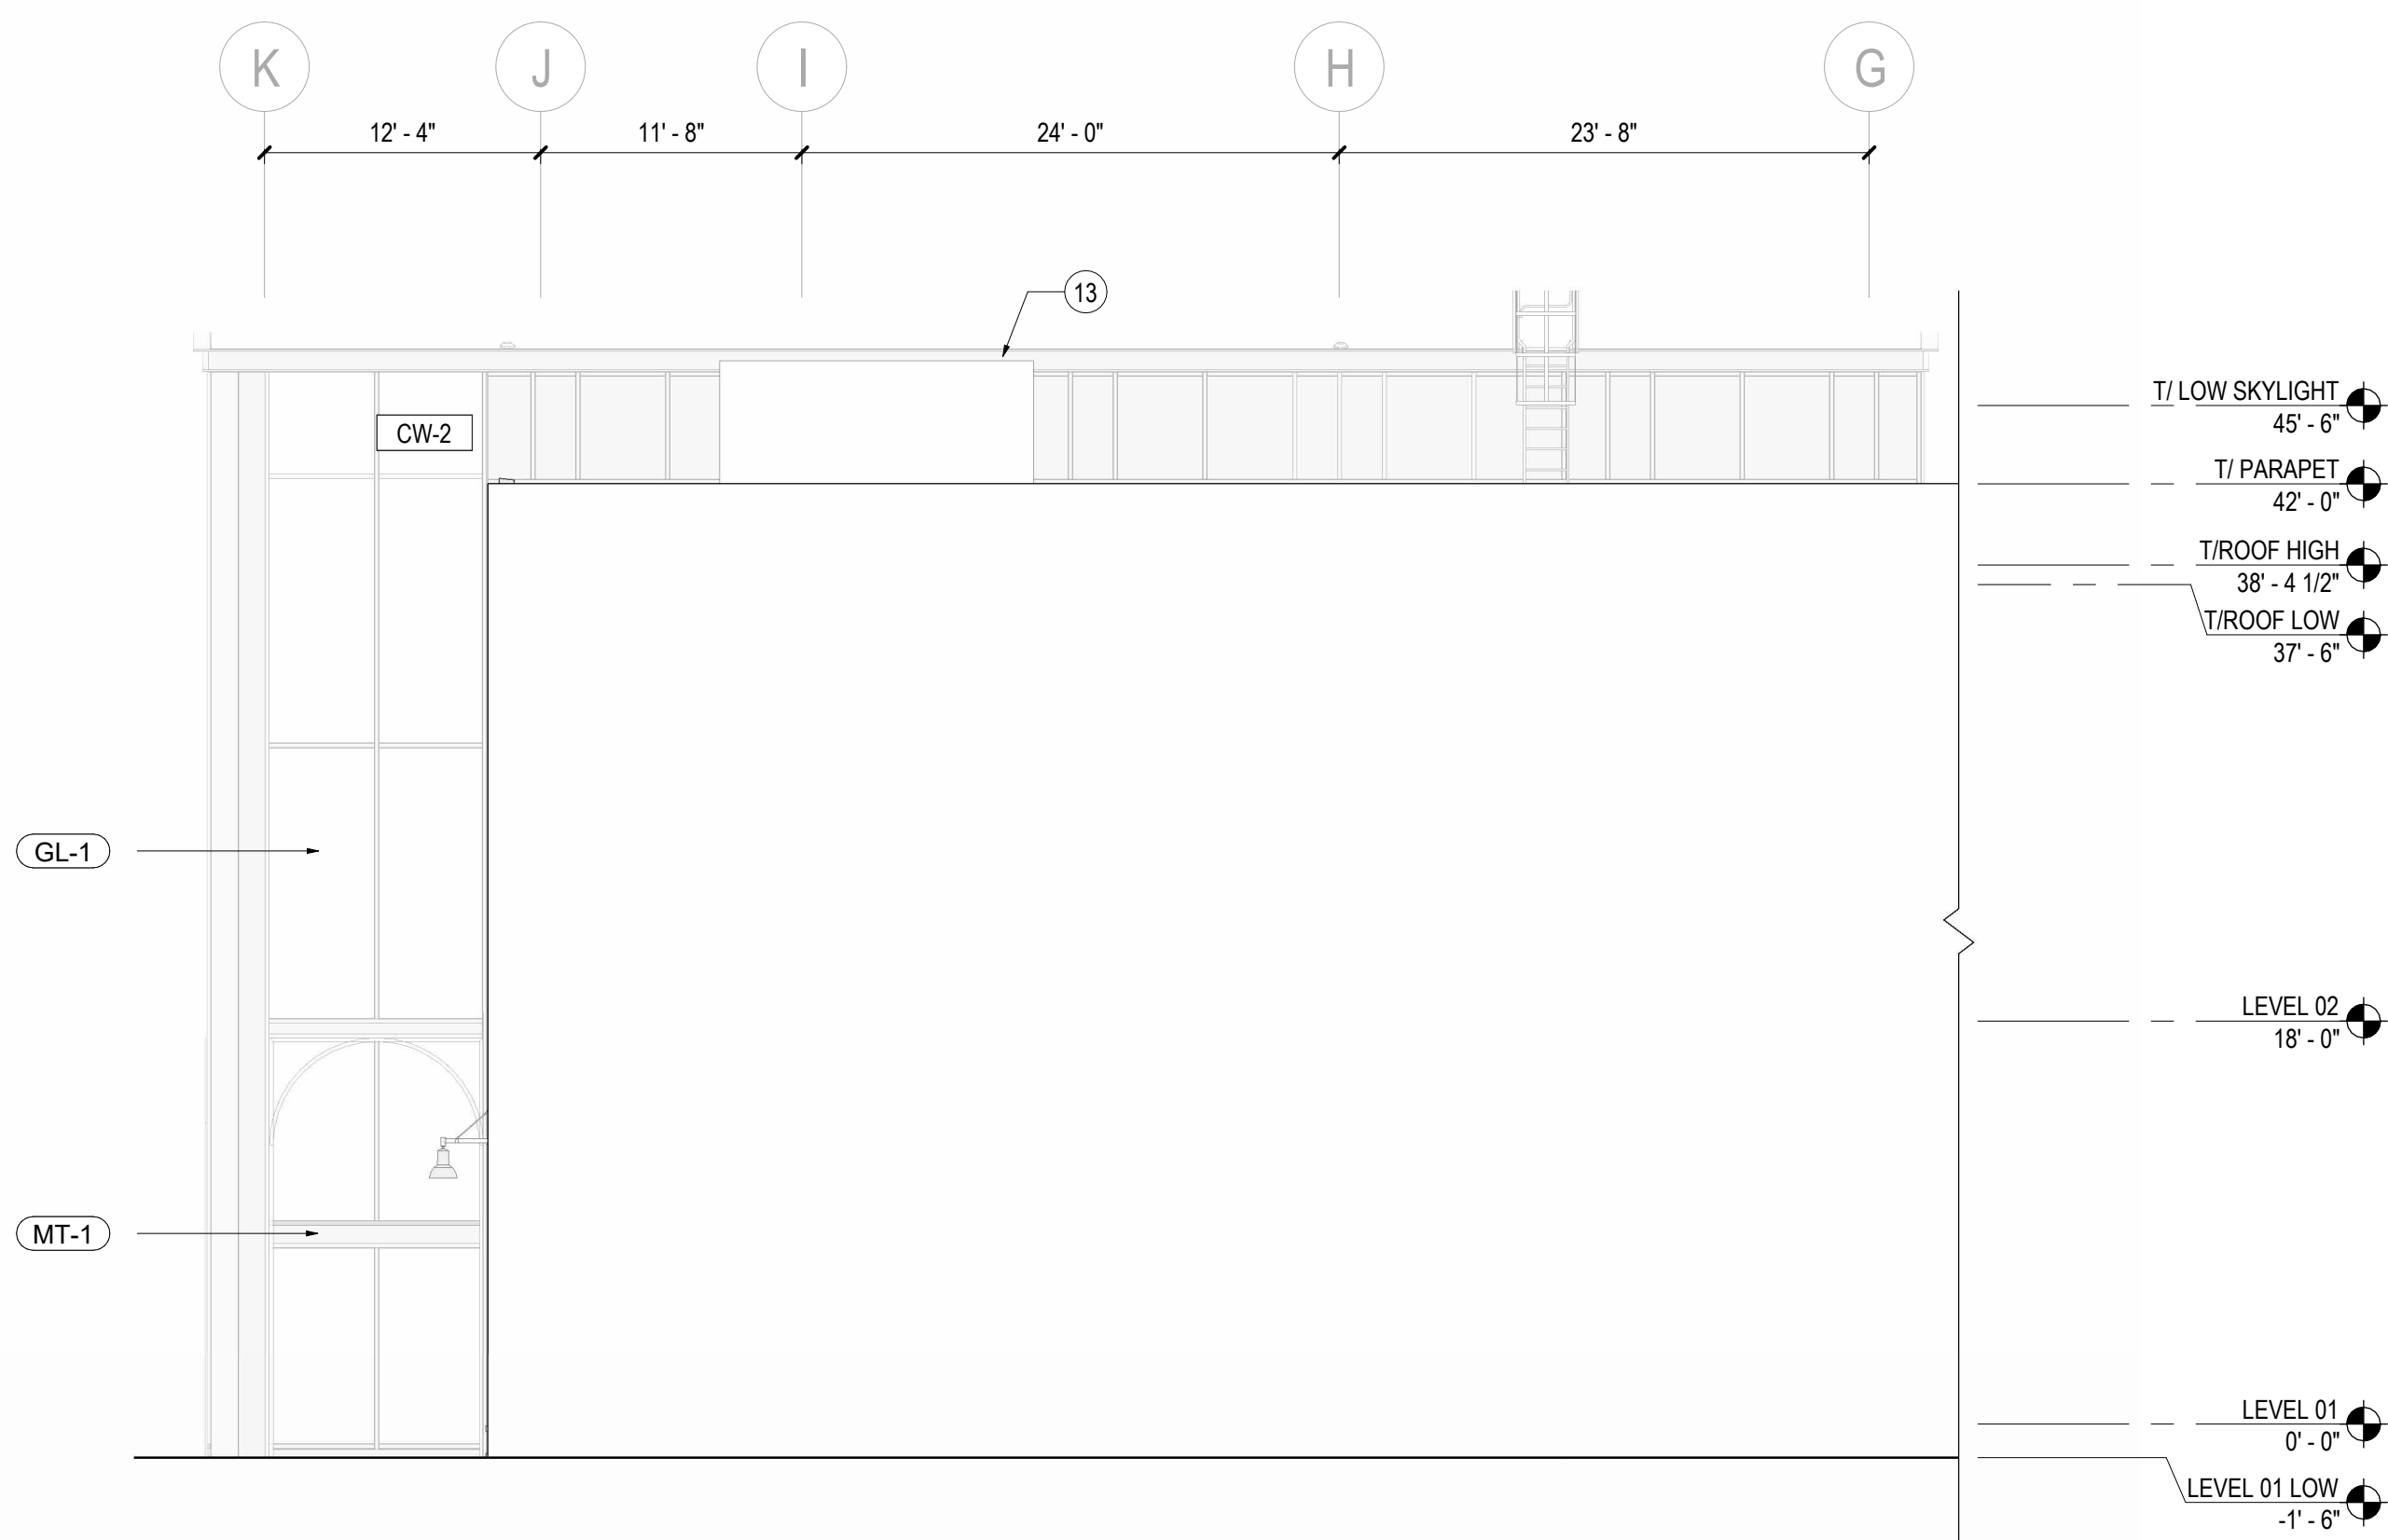

05 EAST ELEVATION
SCALE: 1/8" = 1'-0"

SHEET NOTES

- 04 FOLDING PARTITION SYSTEM
- 05 ULTRA LOW IRON GLASS AND METAL REVOLVING DOOR
- 13 ROOF ACCESS LADDER
- 14 ROOF EQUIPMENT, SEE MECHANICAL
- 20 BLADE SIGN, PROVIDE STRUCTURAL SUPPORT AND POWER. SIGN FOR REFERENCE ONLY
- 56 AREA OF HISTORIC THEATRE TERRA-COTTA FACADE RECONSTRUCTION. SEE KDG DOCUMENTS

ROOF ASSEMBLIES

- SL-1 SKYLIGHT GLAZING SYSTEM

FACADE ASSEMBLIES

- CW-X CURTAIN WALL SYSTEM

GLASS TYPES

- GL-1 CLEAR GLASS
- GL-3 SPANDREL GLASS

METAL TYPES

- MT-1 PVDY PAINTED ALUMINUM
- MT-2 EMBOSSED, PVDY PAINTED ALUMINUM
- MT-3 INSULATED METAL PANEL
- MT-7 ALUMINUM FENCE AND GATE SYSTEM

MASONRY / STONE / CONCRETE

- GR-1 GRANITE
- BR-1 MASONRY

GENERAL NOTES



BEDROCK

1 Cadillac Square, Detroit, MI 48226

Gensler

1265 Griswold Street
Detroit, MI 48226

Tel 313.965.1600
Fax 313.965.8090



Mannik & Smith Group, Inc.
607 Shelby Street, Suite 300
Detroit, Michigan 48226
Tel (313) 961-9500
Fax (313) 961-9509



JIMA Studio
607 Shelby Street, Suite 701
Detroit Michigan 48206
Tel (484) 217-8786



WSP
30 North LaSalle Street
Suite 4200
Chicago, Illinois 60602
Tel (312) 782-6150



Cini-Little International, Inc.
20251 Century Blvd
Suite 150
Germantown, MD 20874
Tel 301.528.9700



KraemerDesignGroup
1420 Broadway St
Detroit, MI 48226
Tel (313) 965-3399



Schuler Shook
219 Main Street SE
Suite 200
Minneapolis, MN 55414
Tel (612) 339-5986

Date	Description
06/01/2023	ISSUED FOR SCHEMATIC DESIGN
04/19/2024	ISSUED FOR 100% DESIGN DEVELOPMENT
12/20/2024	BID PACK 2 - ISSUED FOR BID
01/10/2025	BID PACK 3 - ISSUED FOR BID
04/18/2025	SITE PLAN SUBMITTAL

Seal / Signature

Project Name
Development at Cadillac Square – Site A1 - Market Hall

Project Number
10.6441.300

Description
BUILDING ELEVATIONS

Scale
1/8" = 1'-0"

MH-A2.001