



03 NORTH ELEVATION - SERVICE CORRIDOR  
SCALE: 1/8" = 1'-0"

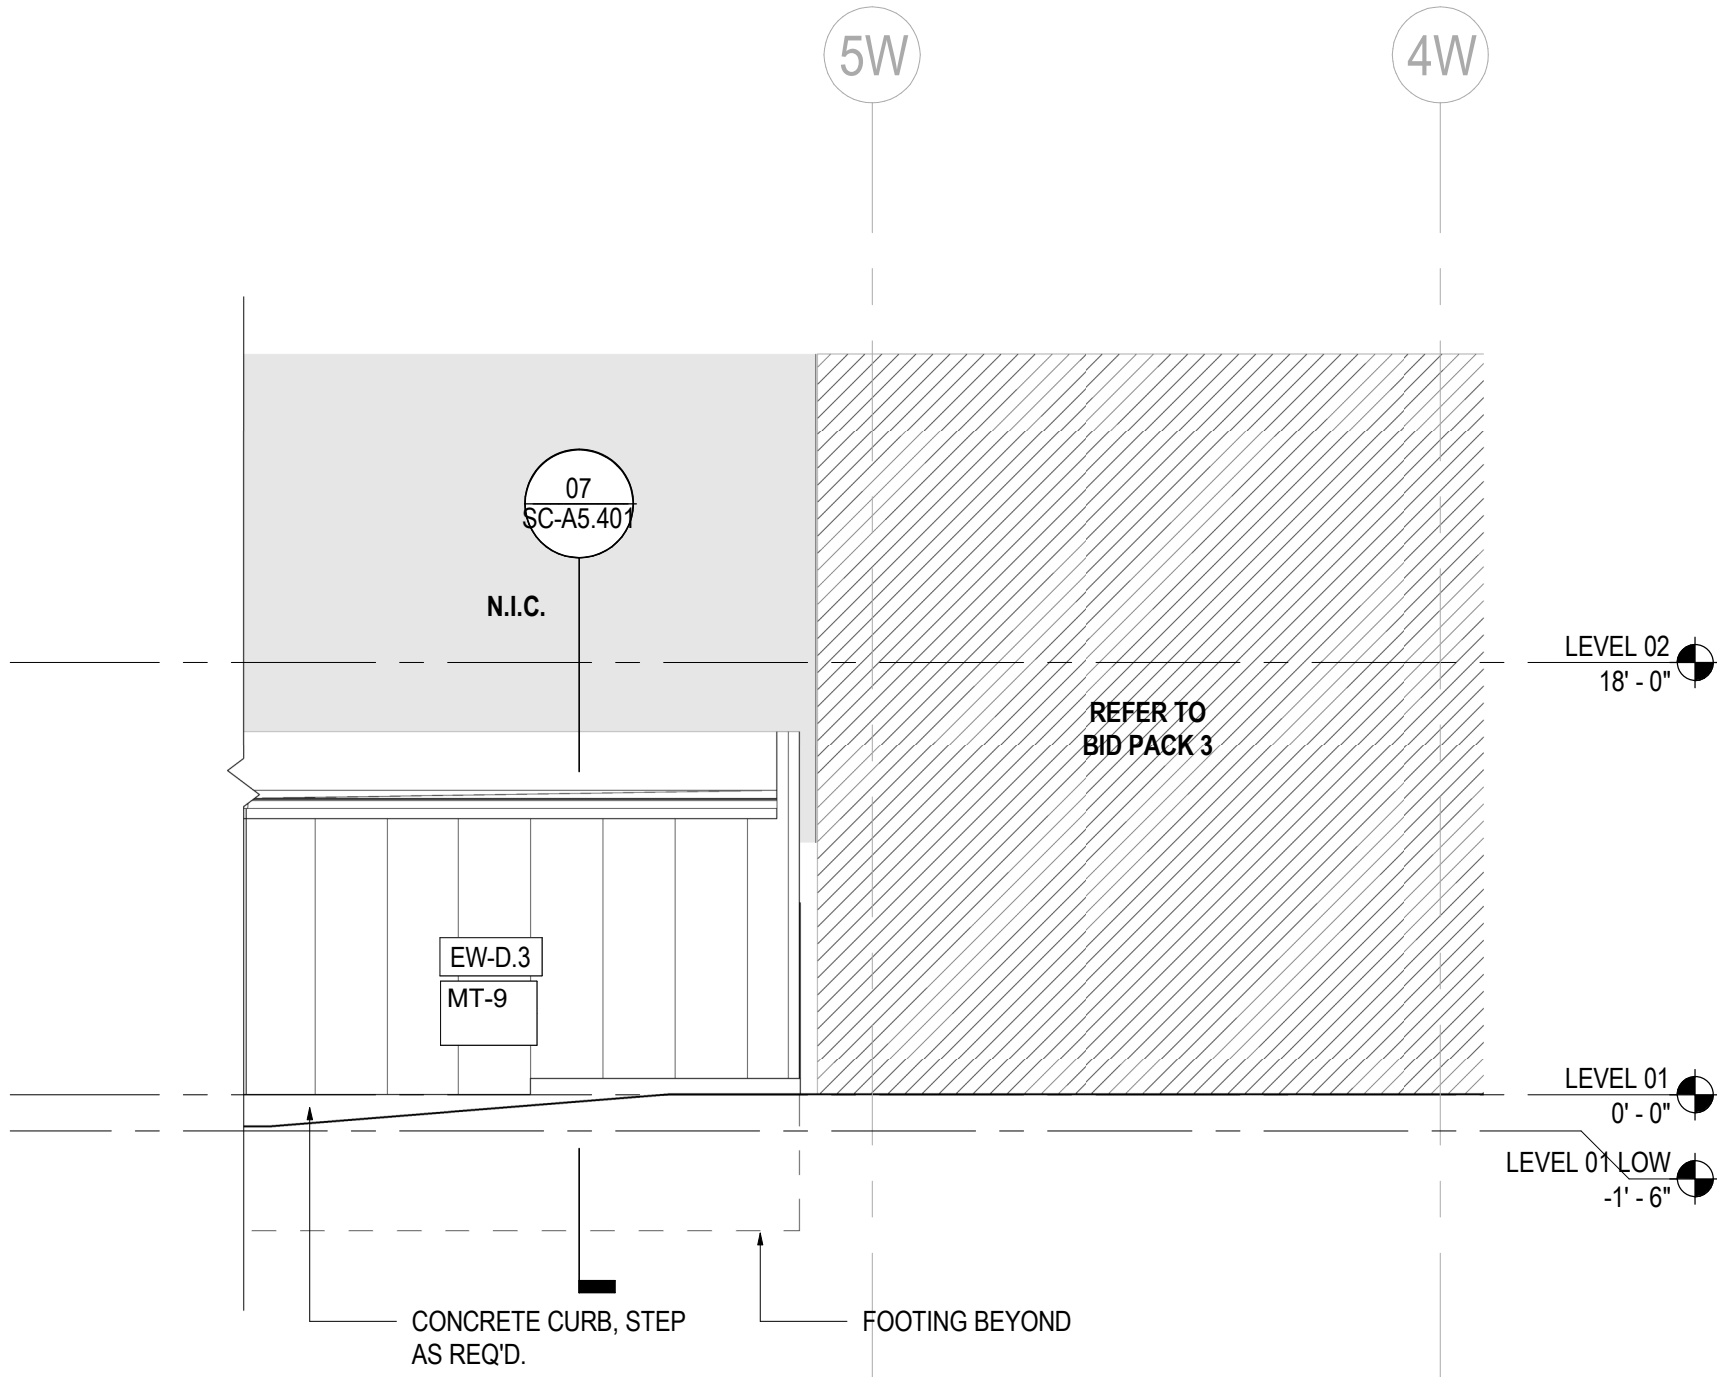

01 NORTH ELEVATION - SERVICE CORRIDOR  
SCALE: 1/8" = 1'-0"

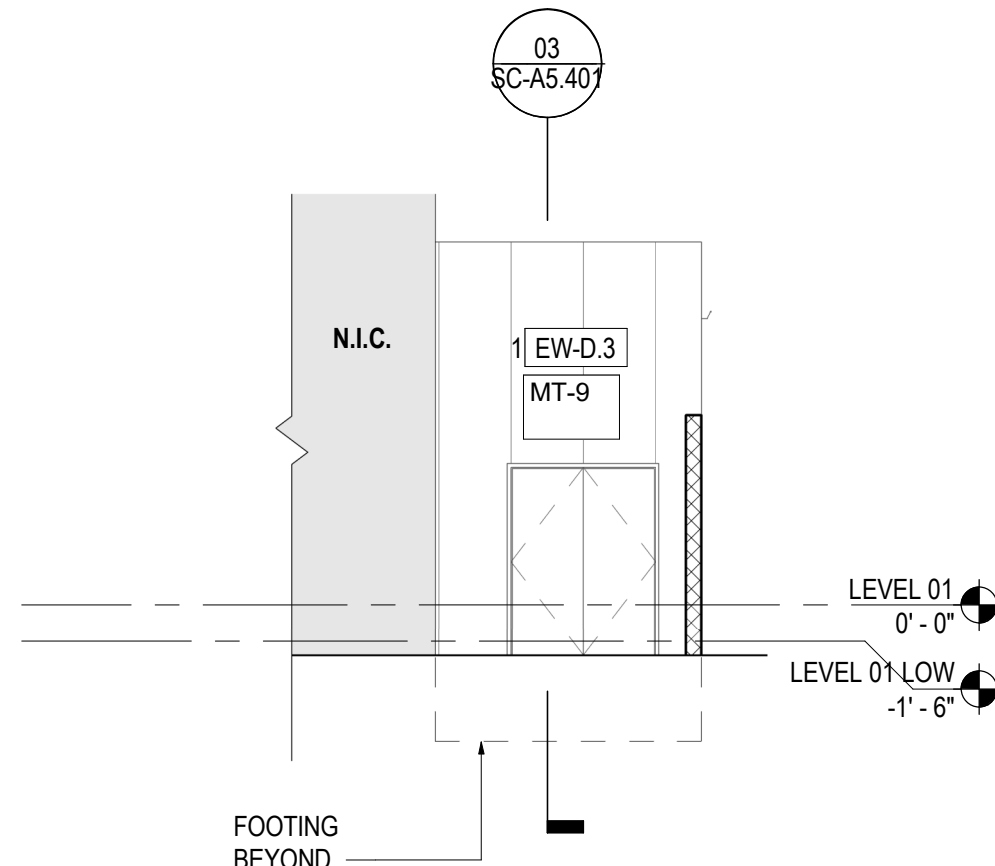

02 EAST ELEVATION - SERVICE CORRIDOR  
SCALE: 1/8" = 1'-0"

SHEET NOTES

GENERAL NOTES

FINISH LEGEND

- CODE:** MT-9  
**DESCRIPTION:** INSULATED METAL PANEL  
**MANUFACTURER:** KINGSPAN  
**COLLECTION:** QUADCORE OPTIMO FLAT  
**COLOR:** FLUROPON CLASSIC RUSTIC BRUSHED COPPER  
**FINISH:** SMOOTH  
**LOCATION:** SERVICE CORRIDOR EXTERIOR WALL
- CODE:** MT-10  
**DESCRIPTION:** ALUMINUM FENCE AND GATE SYSTEM  
**MANUFACTURER:** PALM SHIELD  
**COLOR:** FLUROPON CLASSIC II ANODIZED BLACK STEEL  
**WIDTH:** VARIES - SEE PLAN  
**PATTERN NAME:** DECORATIVE PERFORATED HOLE  
**LOCATION:** SERVICE AREA
- CODE:** PT-1  
**DESCRIPTION:** FIELD PAINT  
**MANUFACTURER:** SHERWIN WILLIAMS  
**COLOR:** SW 7004 SNOWBOUND  
**FINISH:** EGGSHELL  
**LOCATION:** SERVICE CORRIDOR INTERIOR WALLS  
**NOTE:** PROVIDE BLOCK FILLER AT EXPOSED WALLS.
- CODE:** PT-3  
**DESCRIPTION:** PAINT AT CMU WALL AND GUTTER  
**MANUFACTURER:** SHERWIN WILLIAMS  
**COLOR:** FLUROPON CLASSIC RUSTIC BRUSHED COPPER  
**FINISH:** SEMI-GLOSS  
**LOCATION:** EXPOSED EXTERIOR CMU WALL AND GUTTER
- CODE:** PT-5  
**DESCRIPTION:** PAINT AT EXPOSED STEEL STRUCTURE  
**MANUFACTURER:** SHERWIN WILLIAMS  
**COLOR:** SW 6288 TRICORN BLACK  
**FINISH:** EGGSHELL  
**LOCATION:** COILING DOOR FRAMES



**Bedrock**



**Gensler**

1265 Griswold Street  
Detroit, MI 48226

Tel 313.965.1600  
Fax 313.965.8090



**Mannik & Smith Group, Inc.**  
607 Shelby Street, Suite 300  
Detroit, Michigan 48226  
Tel (313) 961-9500  
Fax (313) 961-9509



**JIMA Studio**  
607 Shelby Street, Suite 701  
Detroit, Michigan 48206  
Tel (484) 217-8788




**WSP**  
30 North LaSalle Street  
Suite 4200  
Chicago, Illinois 60602  
Tel (312) 782-8150



**Cini-Little**  
20251 Century Blvd  
Suite 150  
Germantown, MD 20874  
Tel 301.528.9700

△	Date	Description
	02/21/2025	BID PACK 5 - ISSUED FOR BID
	04/18/2025	SITE PLAN SUBMITTAL

Seal / Signature

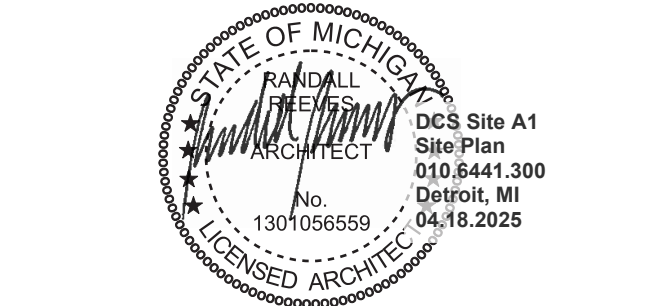

Project Name

Development at Cadillac Square –  
Site A1 - Service Area

Project Number

10.6441.200

Description

BUILDING ELEVATIONS

Scale

As indicated

SC-A2.002