


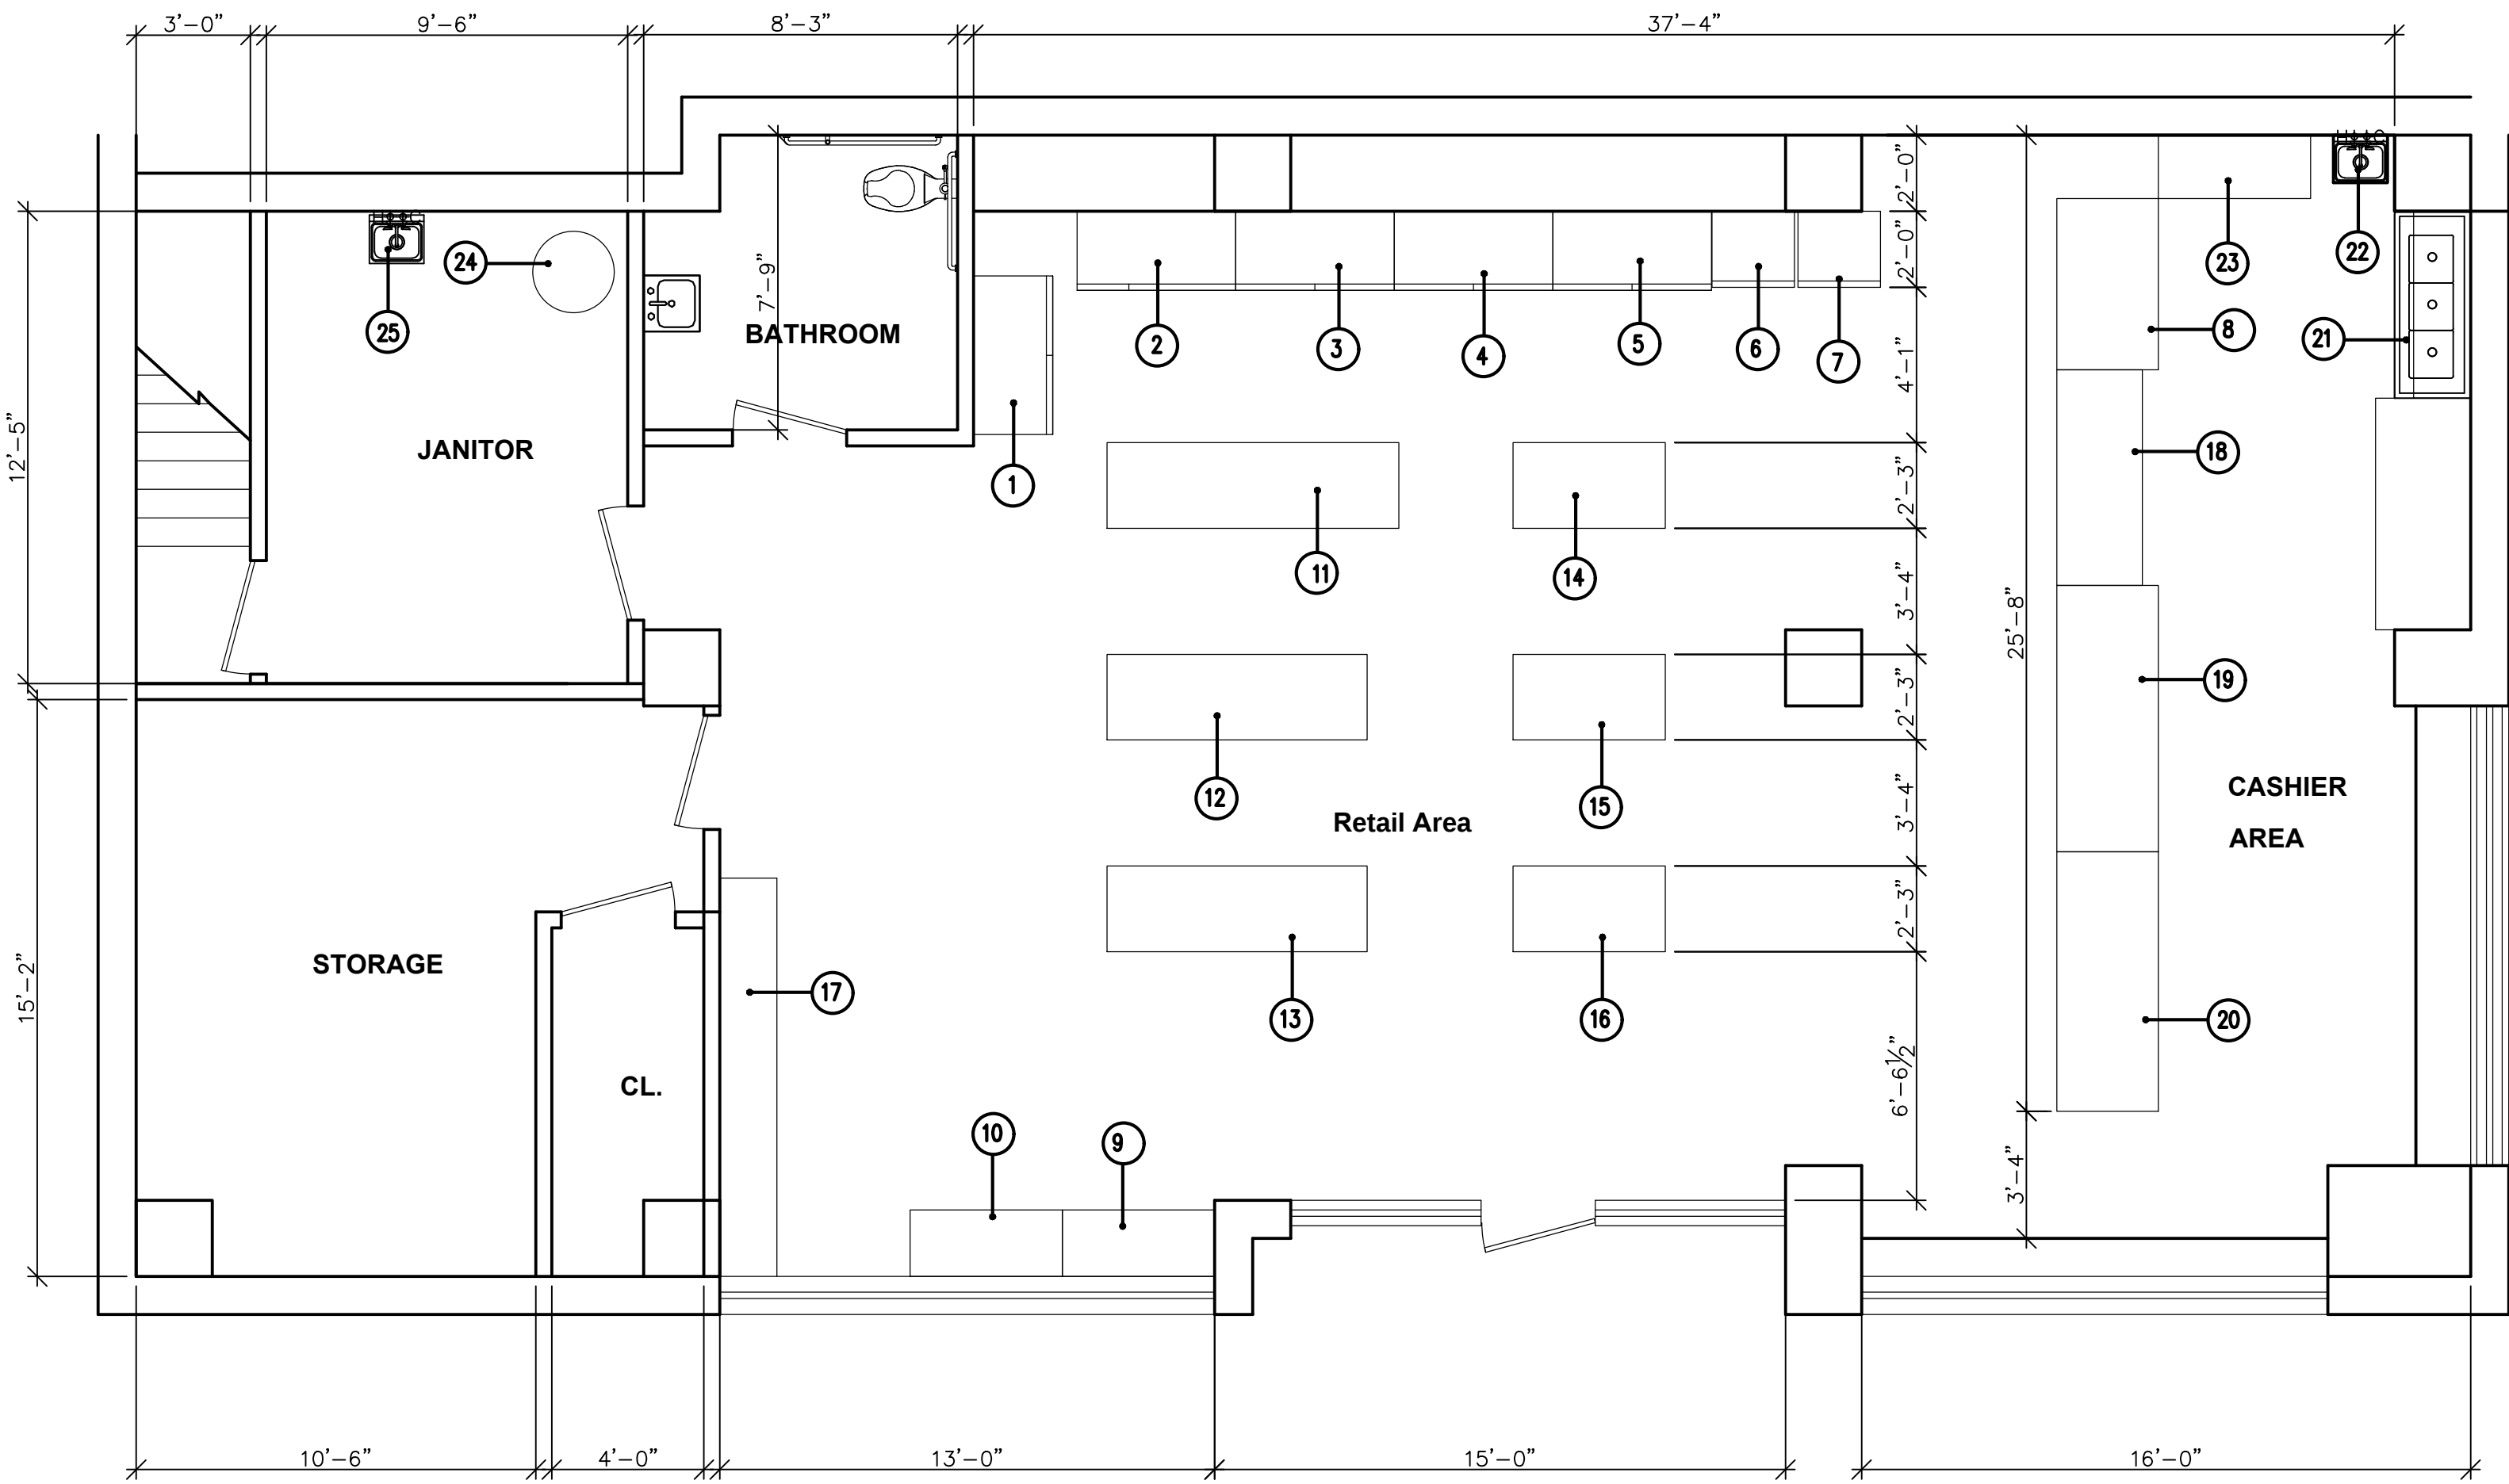

NORTH
EXISTING FLOOR PLAN
SCALE: 1/4" = 1'-0"

EQUIPMENT SCHEDULE		
NO.	QTY.	DESCRIPTION
1	1	2 DOOR COOLER
2	1	JUICE COOLER
3	1	TEA/ SODA COOLER
4	1	SPORT DRINK
5	1	COLD COFFEE, ENERGY DRINK
6	1	EXOTIC DRINKS
7	1	WATER
8	1	FRESH FRUITS, YOGURT
9	1	MILK, EGGS MEAT Proposed Alcohol Retail Display
10	1	FROZEN FOOD, ICE CREAM Proposed Alcohol Retail Display
11	1	MEAT/ BEEF STICKS
12	1	GUMMIES, CANDY
13	1	WINE Proposed Alcohol Retail Display
14	1	COOKIES
15	1	PROTEIN BAR
16	1	POP CASES
17	1	NOODLE SOUPS
18	1	REACH IN COOLER
19	1	DISPLAY CASE
20	1	DISPLAY CASE
21	1	3 COMPT SINK
22	1	HAND SINK
23	1	PREP SINK
24	1	WATER HEATER
25	1	MDP SINK

DESIGNER:
EDWARD ALSHAIB,
6445 WINONA
ALLEN PARK, MI 48101
PH:(313) 282-3453
EALSHAIB@GMAIL.COM

FLOOR PLAN

MARKI'S MKT
2100 WASHINGTON BLVD
DETROIT, MI, 48226

REVISION NO. :

REV. DATE:

REVISION NO. :

REV. DATE:

DATE: 06/18/2025

JOB #:

SCALE: AS NOTED

SHEET NO.:

A-1