



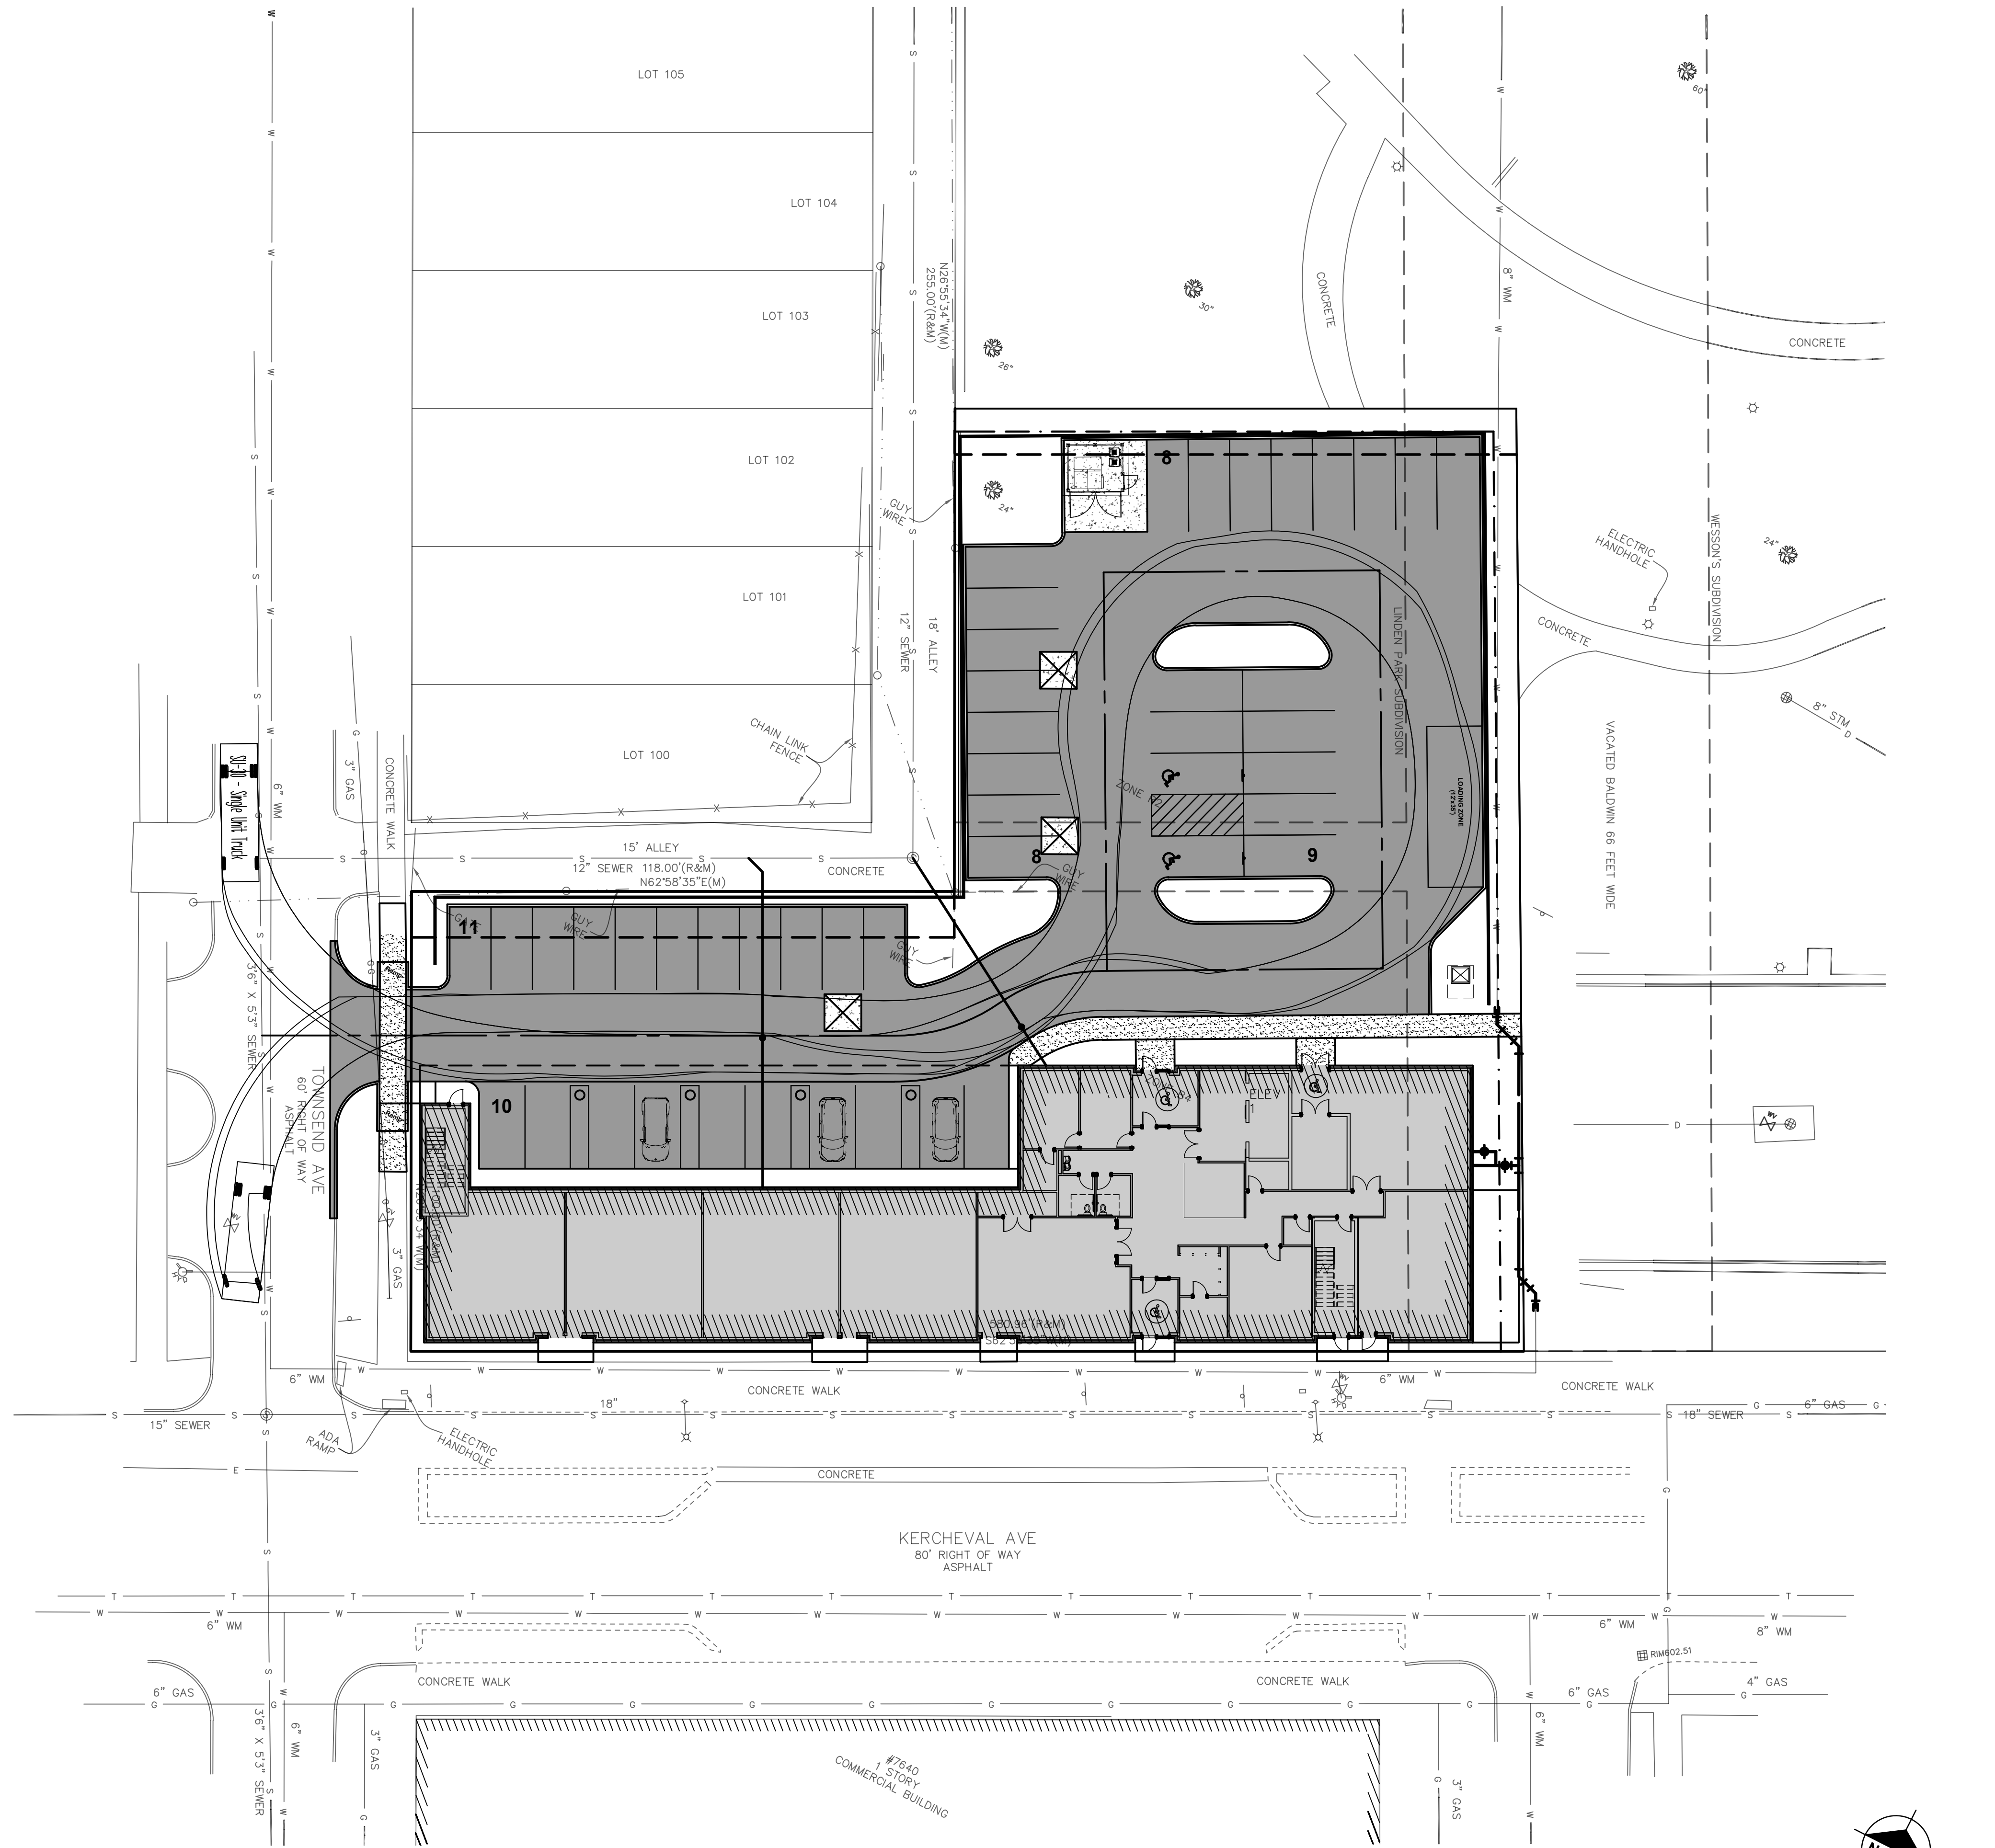

PROPOSED FEATURES LEGEND

- NEW LIGHT DUTY CONCRETE SIDEWALK AREA
- NEW 8" HEAVY DUTY CONCRETE PAVEMENT AREA
- NEW HMA PAVEMENT AREA

PRELIMINARY - NOT FOR CONSTRUCTION

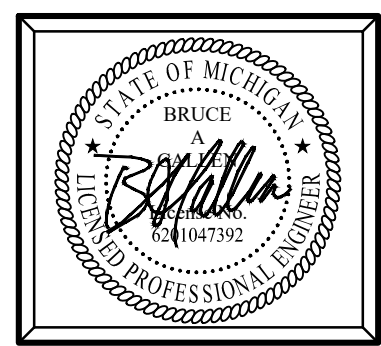

Plan Prepared By:
Bruce A. Callen, PE
Callen Engineering, Inc.
108 E. Savidge St.
Spring Lake, Michigan 49456
Tel: 616-414-5260
email: bcallen@callenengineering.com

For protection of underground utilities, the CONTRACTOR shall dial 1-800-482-7171 OR 811 a minimum of three working days, excluding Saturdays, Sundays and holidays, prior to excavation in the vicinity of utility lines. All "MISS DIG" participating members will thus be routinely notified. This does not relieve the CONTRACTOR of the responsibility of notifying the utility owners who may not be part of the "MISS DIG" alert system.

DATE OF PLAN: 07-31-25

Callen Engineering, Inc.
108 East Savidge Street
Spring Lake, MI 49456
T.616.414.5260
www.callenengineering.com



FUSCO, SHAFFER & PAPPAS, INC
550 E. NINE MILE ROAD
FERNDALE, MI 48220
BELLIS@FSPARCH.COM

NO.	ISSUANCE / REVISION	BY	DATE
1.	SITE PLAN REVIEW	B.A.C.	07/31/25
REVISED IN ACCORDANCE WITH CONSTRUCTION RECORDS			

7737 KERCHEVAL
A PROPOSED MIXED USE DEVELOPMENT
CITY OF DETROIT, MI 48202
WAYNE COUNTY, MICHIGAN
TURNING MOVEMENT PLAN

DRAWN BY	DATE
L.B.C.	JULY '25
ENGINEER	DATE
B.A.C.	JULY '25
EDIT	DATE
L.B.C.	JULY'25

SCALE	SCALE
DRAWING	PLOT SCALE
AS NOTED	1:1

PROJECT 025 BUTZEL
INFILL
SHEET NO.
C1.1