




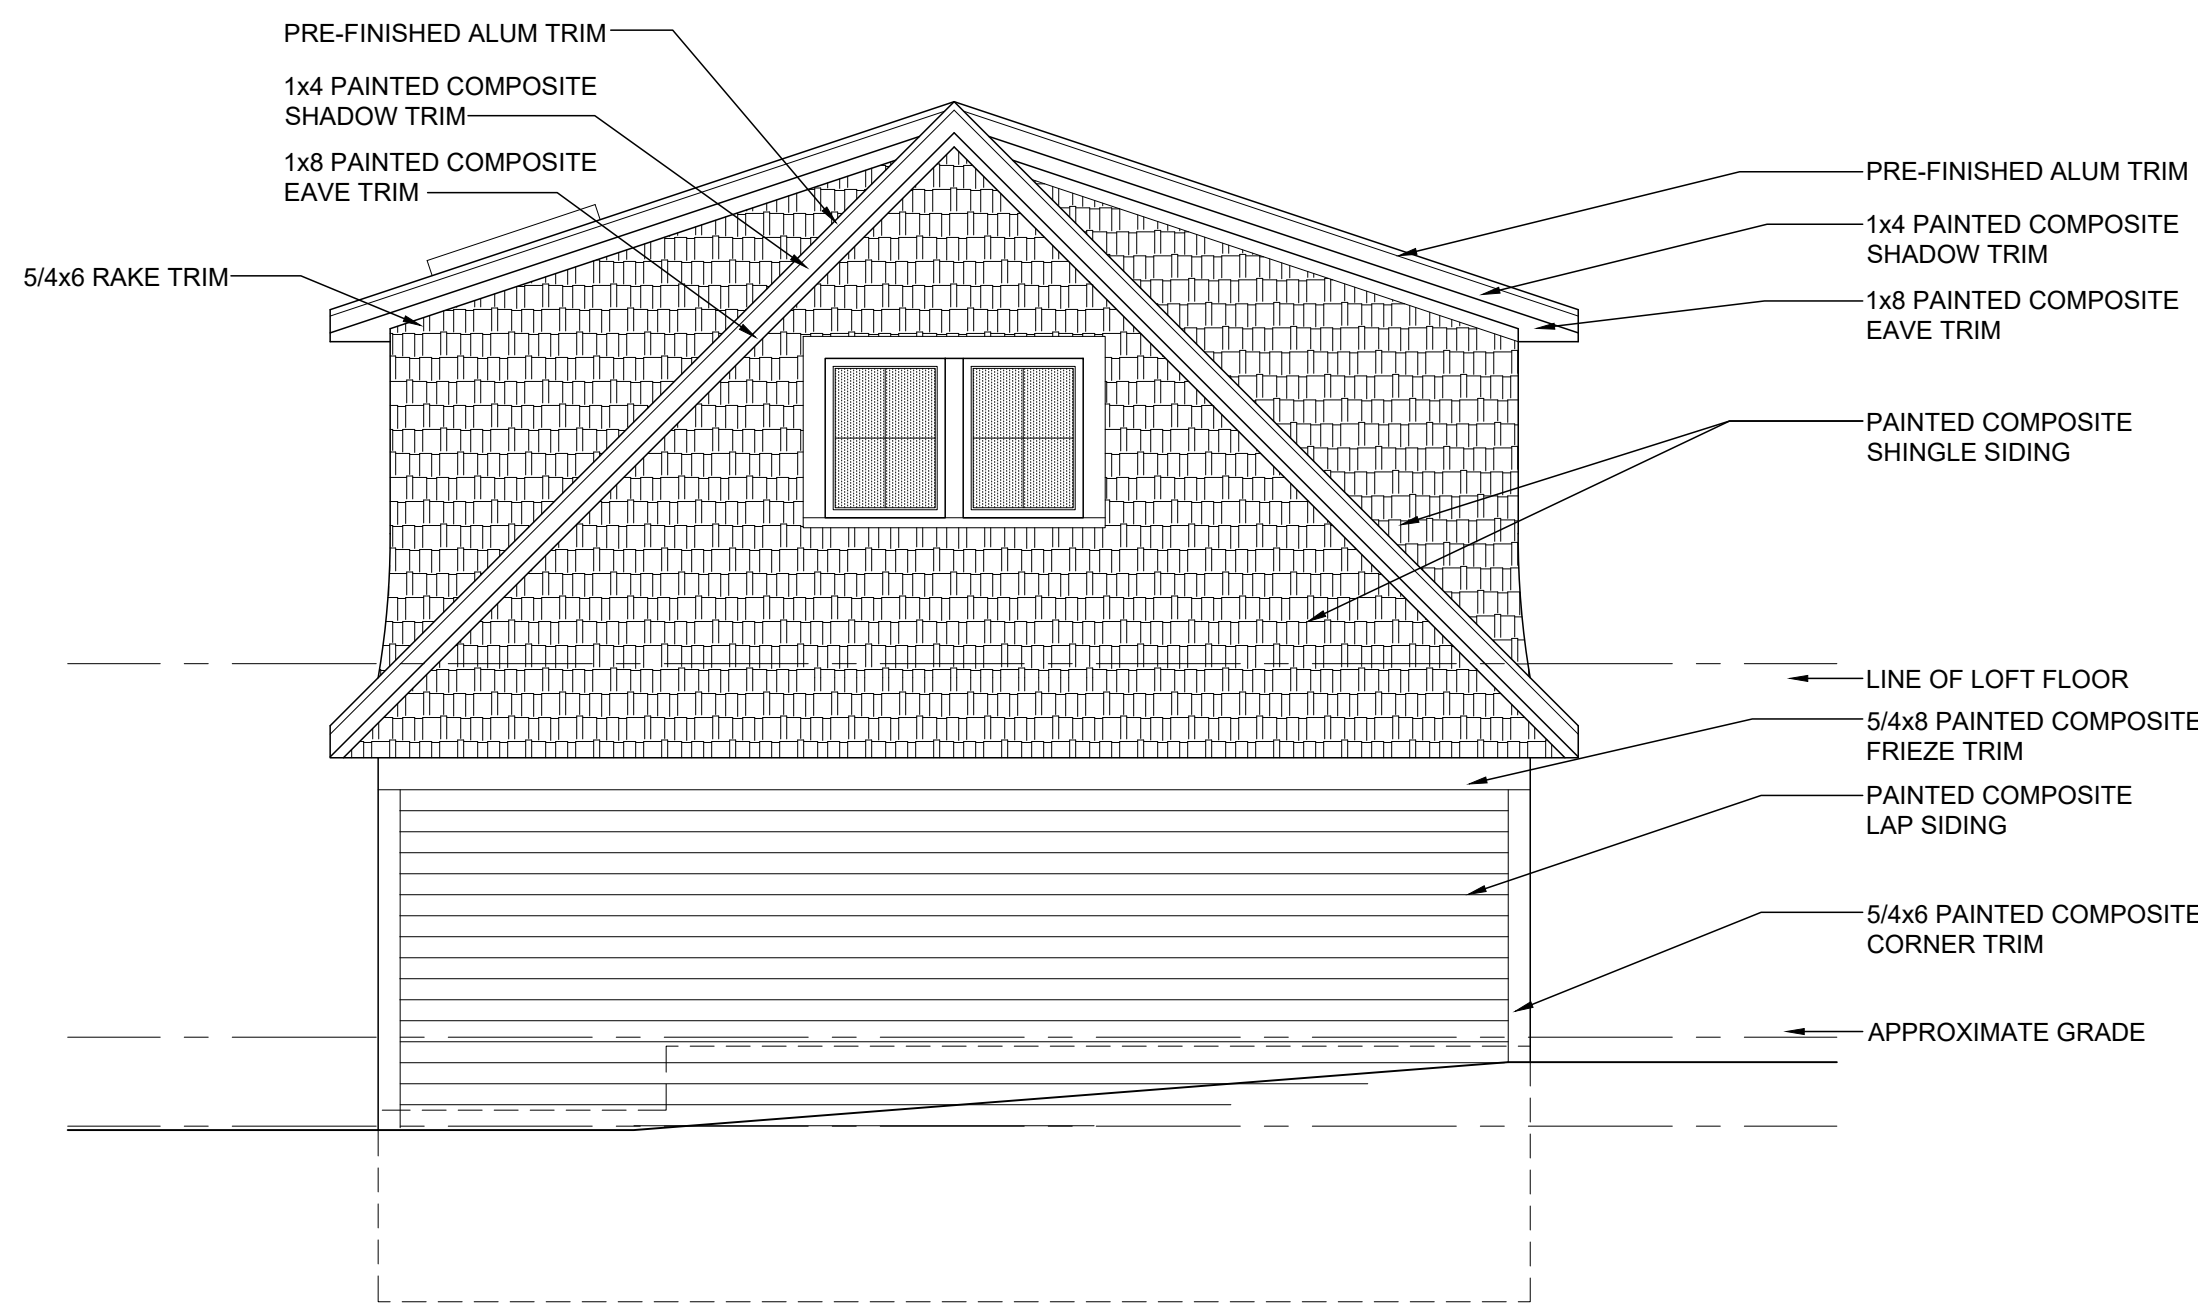


4 EAST ELEVATION  
Scale: 1/4"=1'-0"

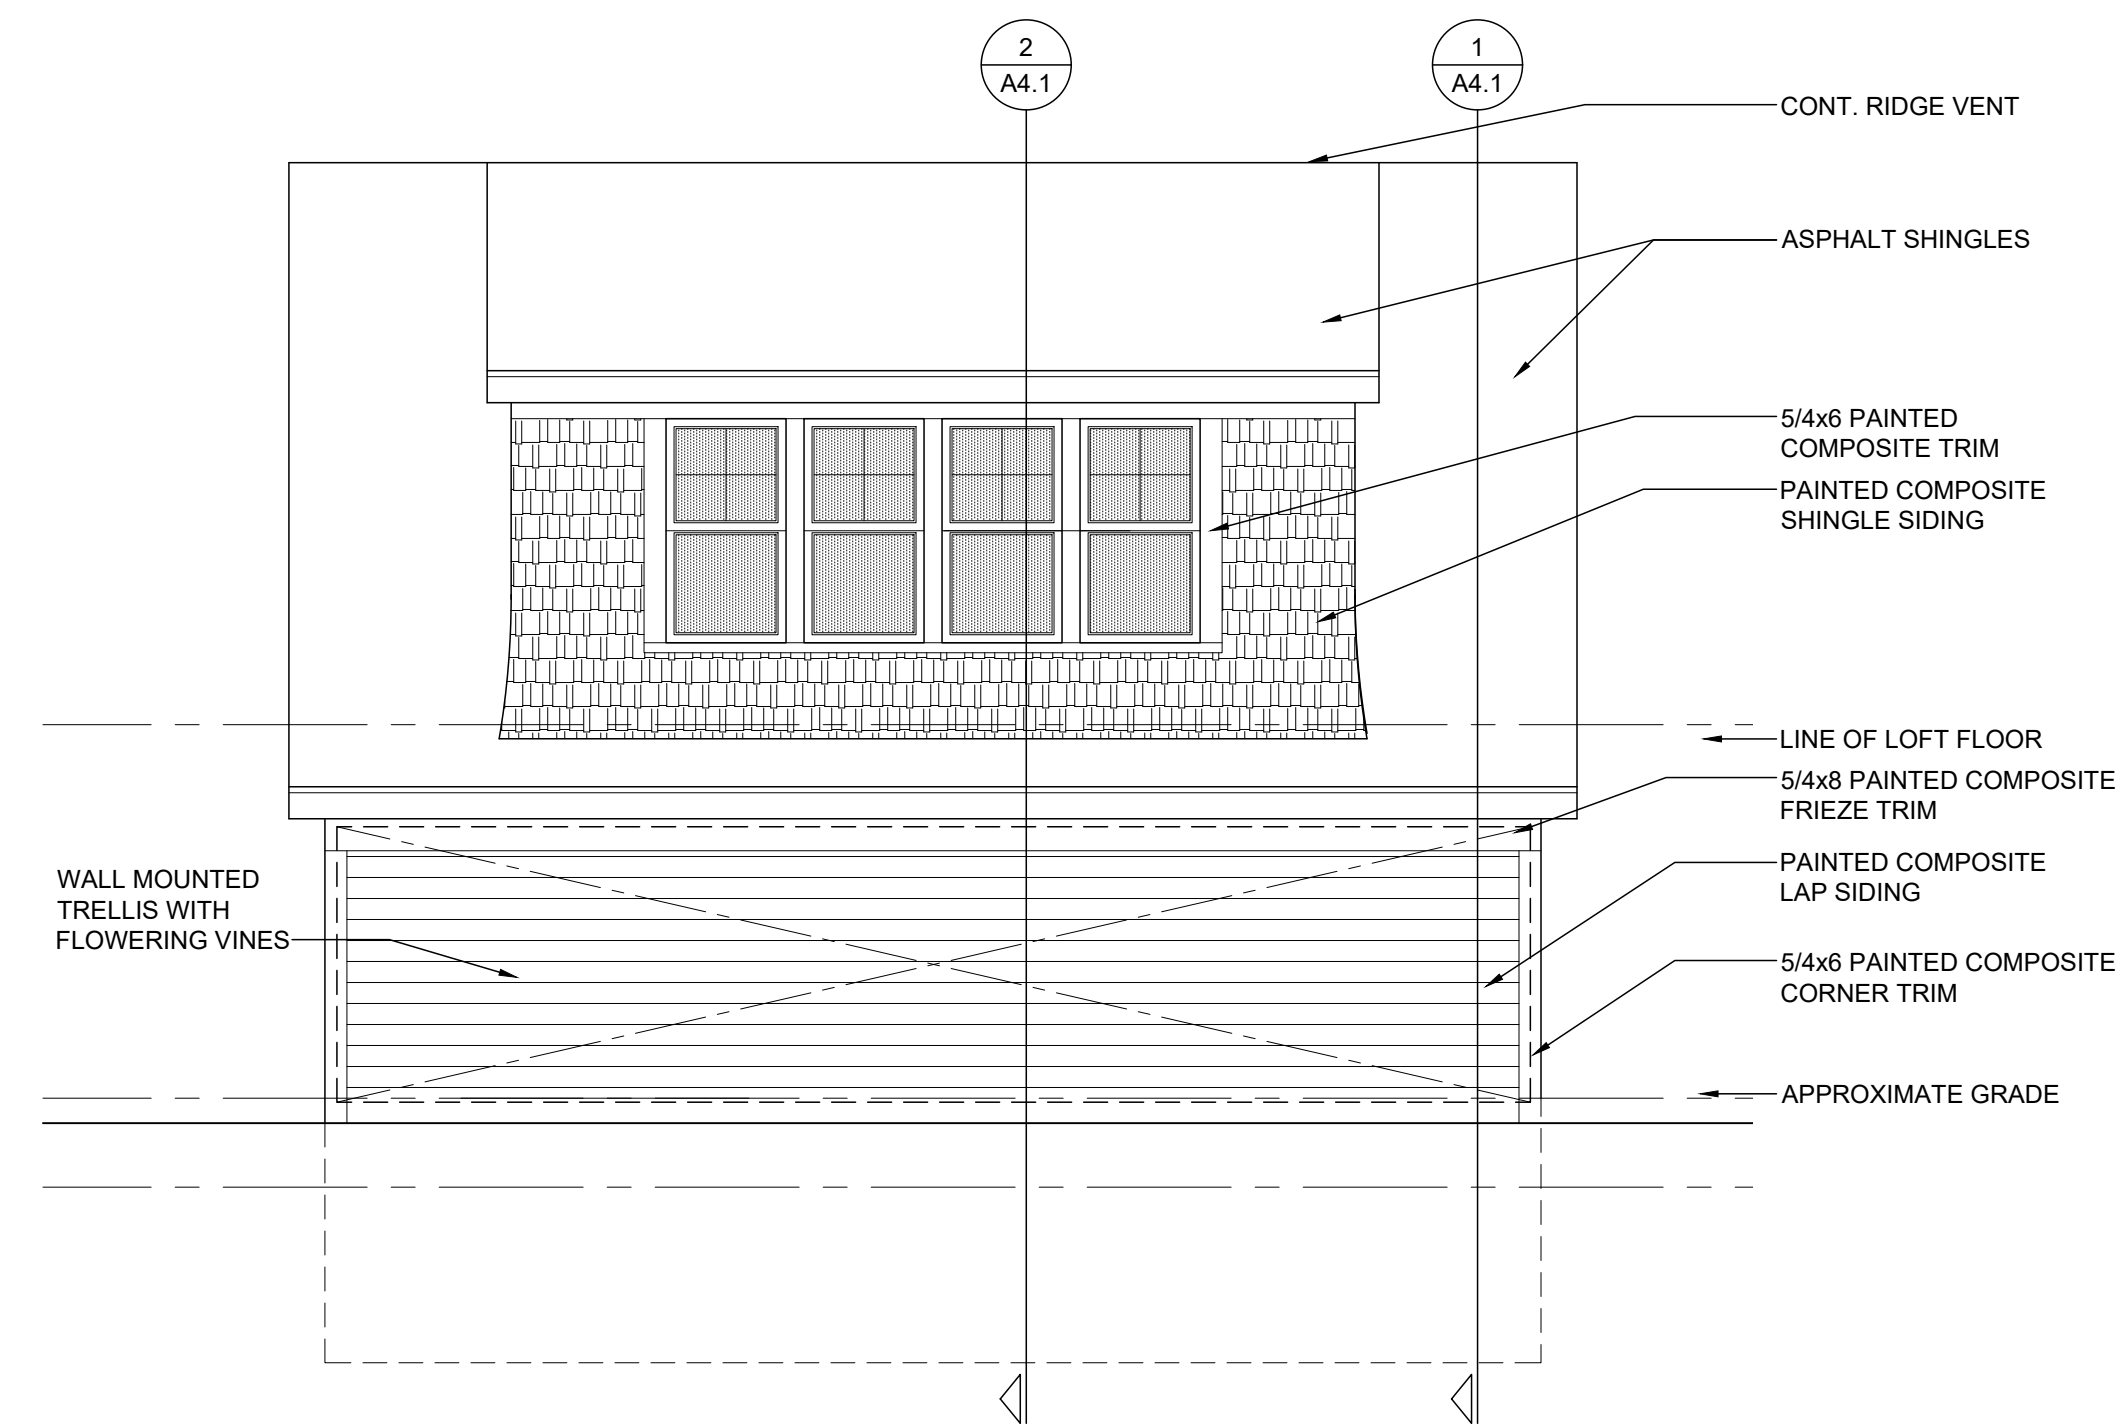

3 NORTH ELEVATION  
Scale: 1/4"=1'-0"

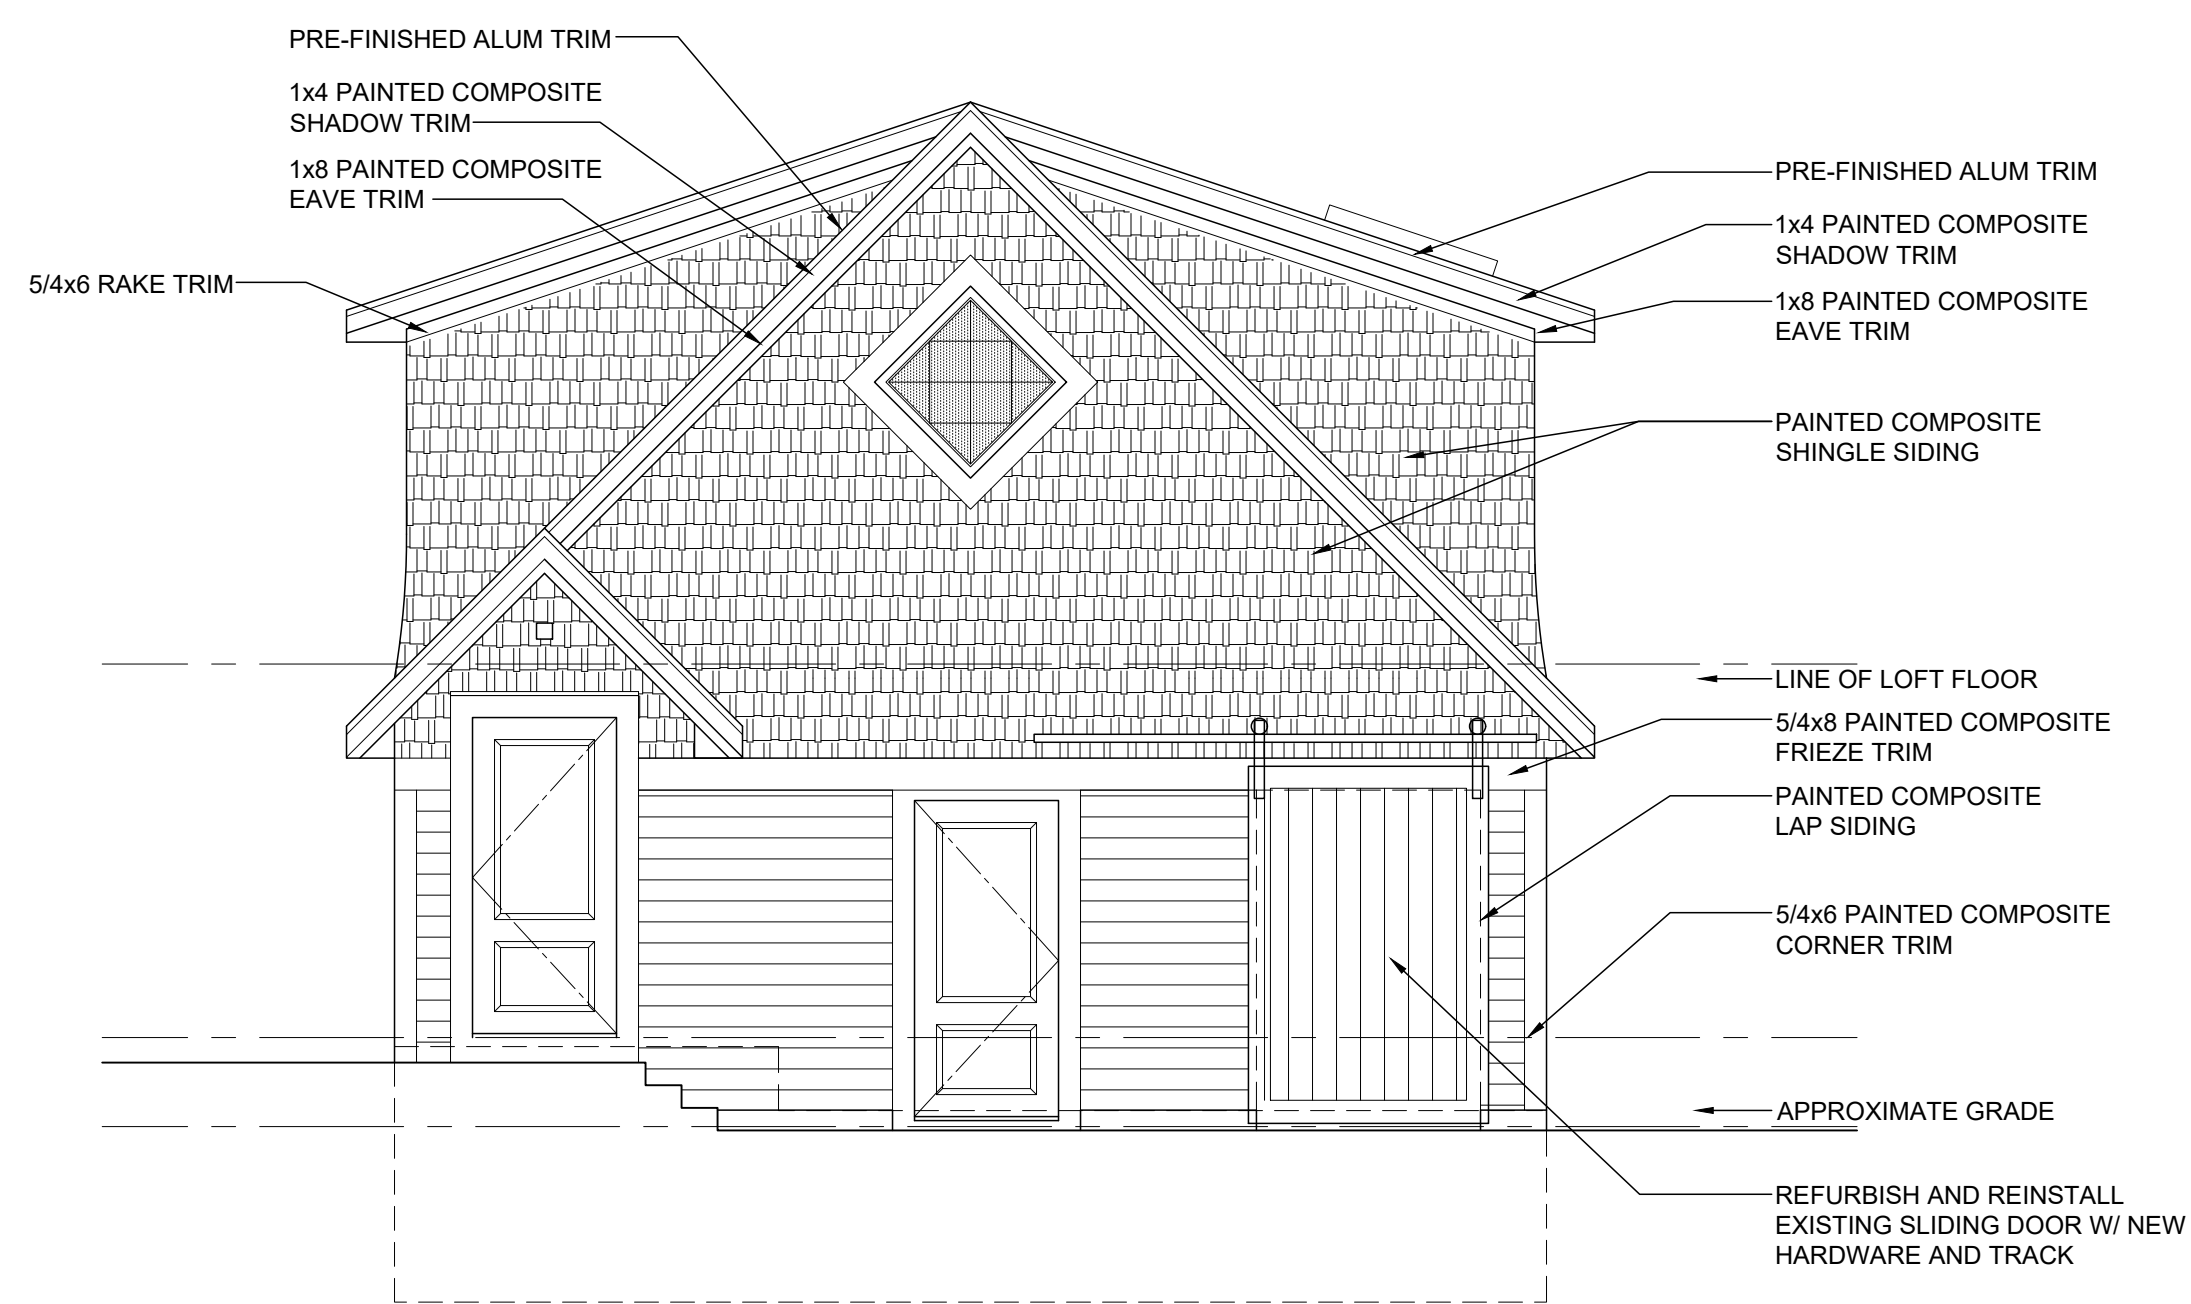

2 WEST ELEVATION  
Scale: 1/4"=1'-0"

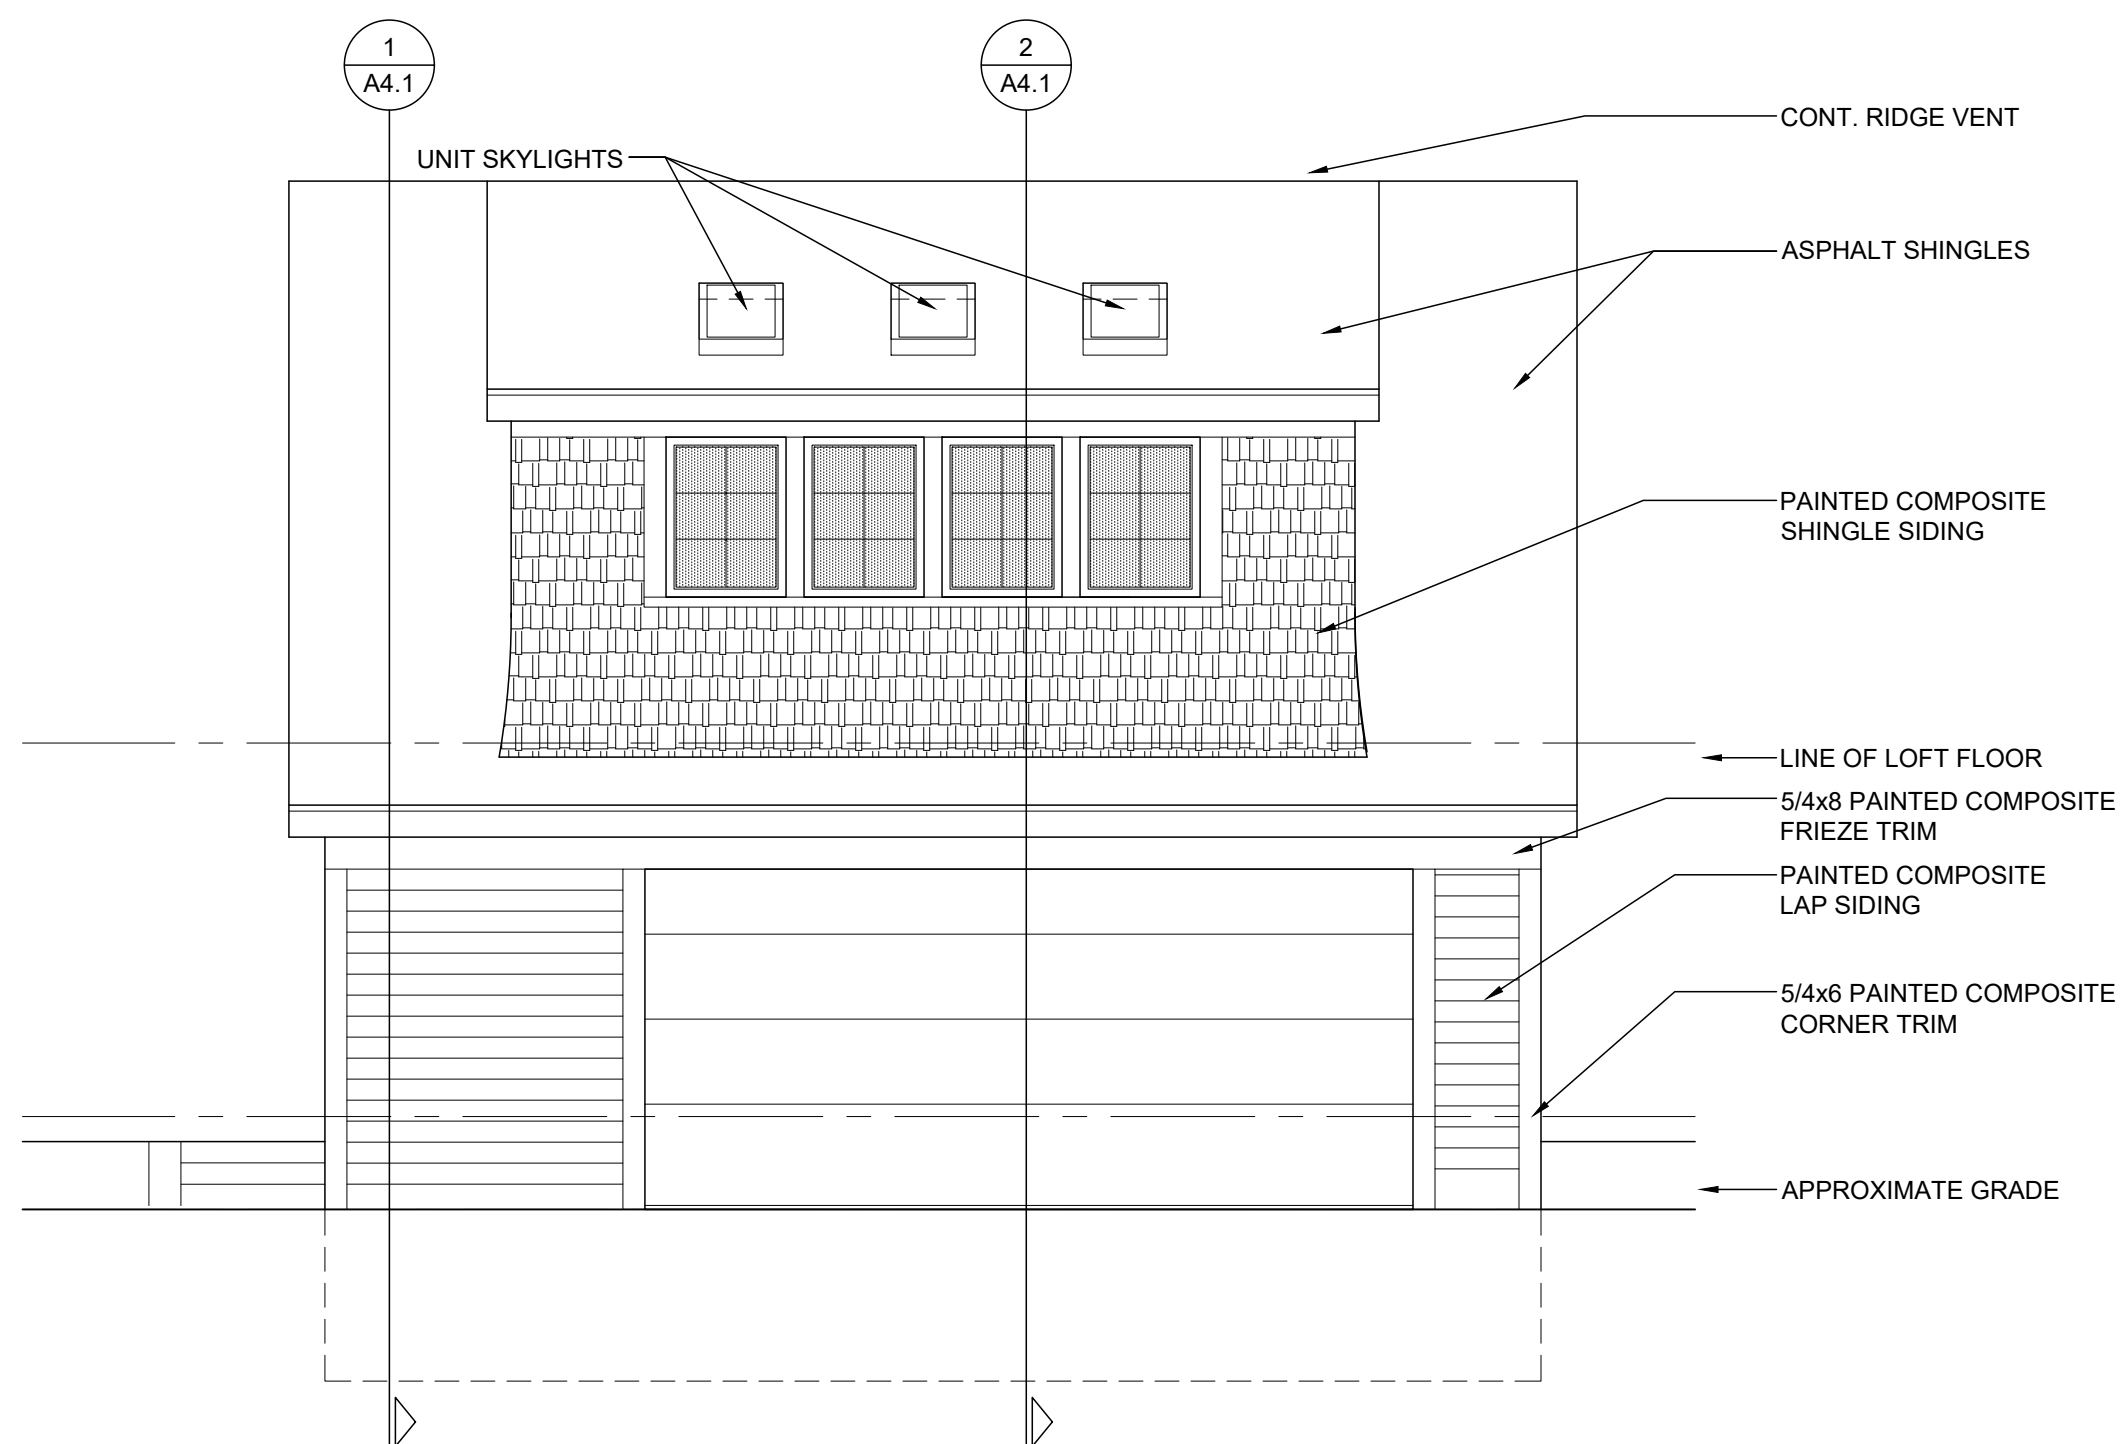

1 SOUTH ELEVATION  
Scale: 1/4"=1'-0"

CARRIAGE HOUSE  
1613 LEVERETTE ST.  
DETROIT, MI 48216  
2025.013

ISSUE:  
REVIEW 07.22.25  
BIDS/PERMITS 09.25.25

DRAWN BY:

CHECKED BY:

SHEET:

A3.1  
(DO NOT SCALE DRAWING)