


PLAN

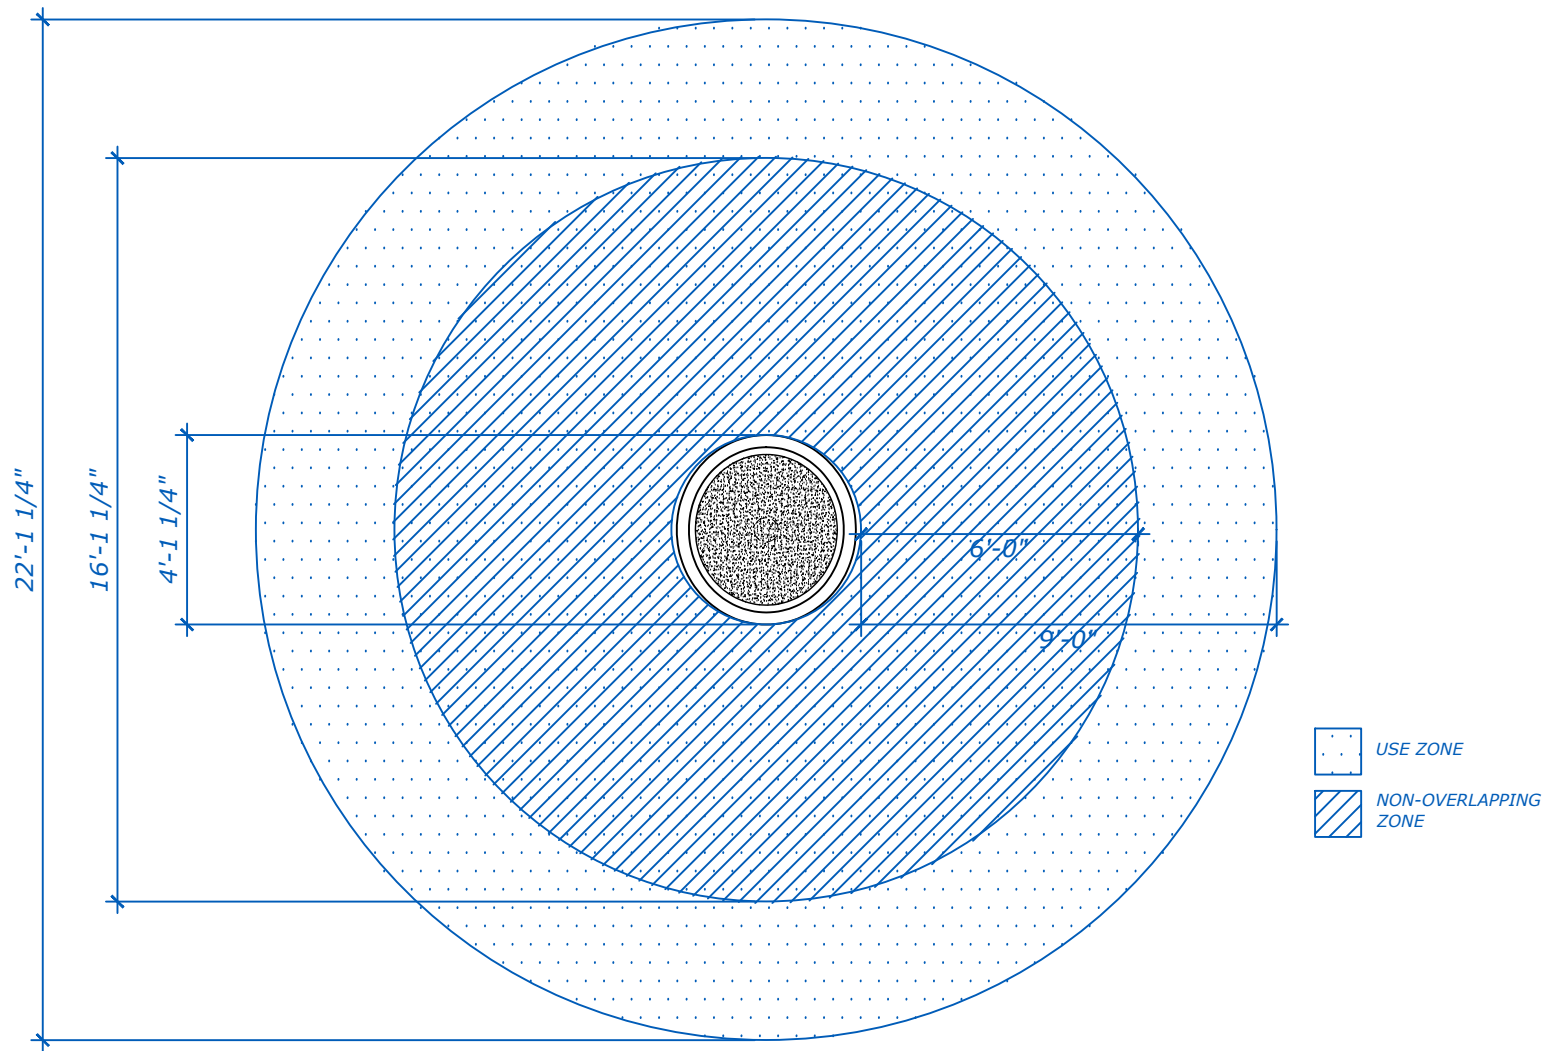


Kalotta Turner



phone 617-744-0772 fax 617-744-1037
www.goric.com Email Info@goric.com

DATE: 05/2024	BY: APT
SCALE: NTS	
ITEM #: 05-0750-XXE-0-000	
MANUFACTURER: KINDERLAND	PAGE #: 1 OF 4

ELEVATION

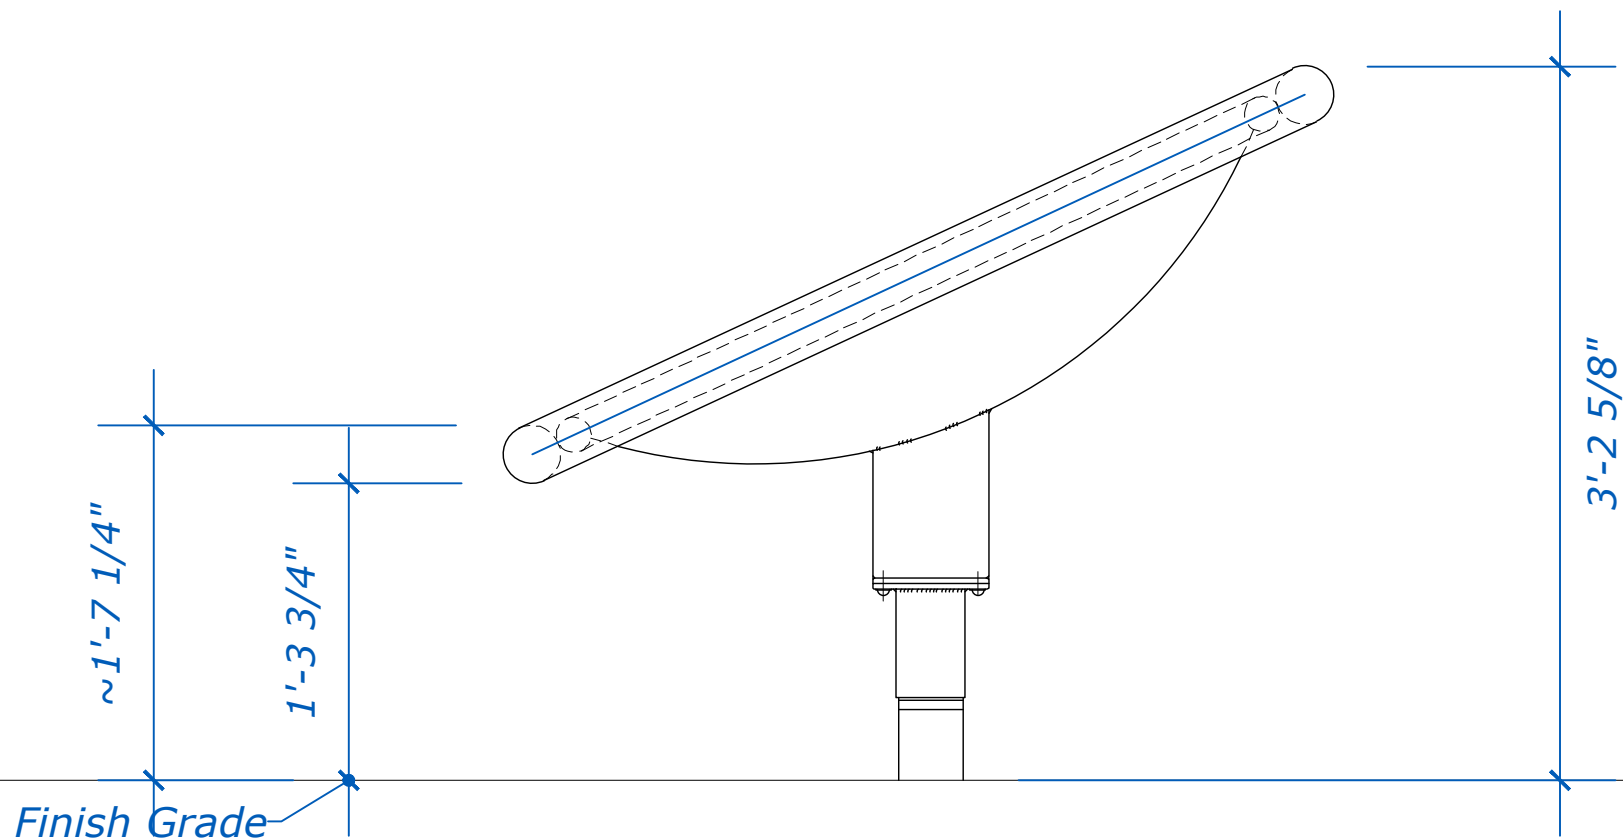

Kalotta Turner



phone 617-744-0772 fax 617-744-1037
www.goric.com Email Info@goric.com

DATE:
05/2024


BY:
APT

SCALE:
NTS

ITEM #:
05-0750-XXE-0-000

MANUFACTURER: PAGE #:
KINDERLAND 2 OF 4

FOUNDATION PLAN

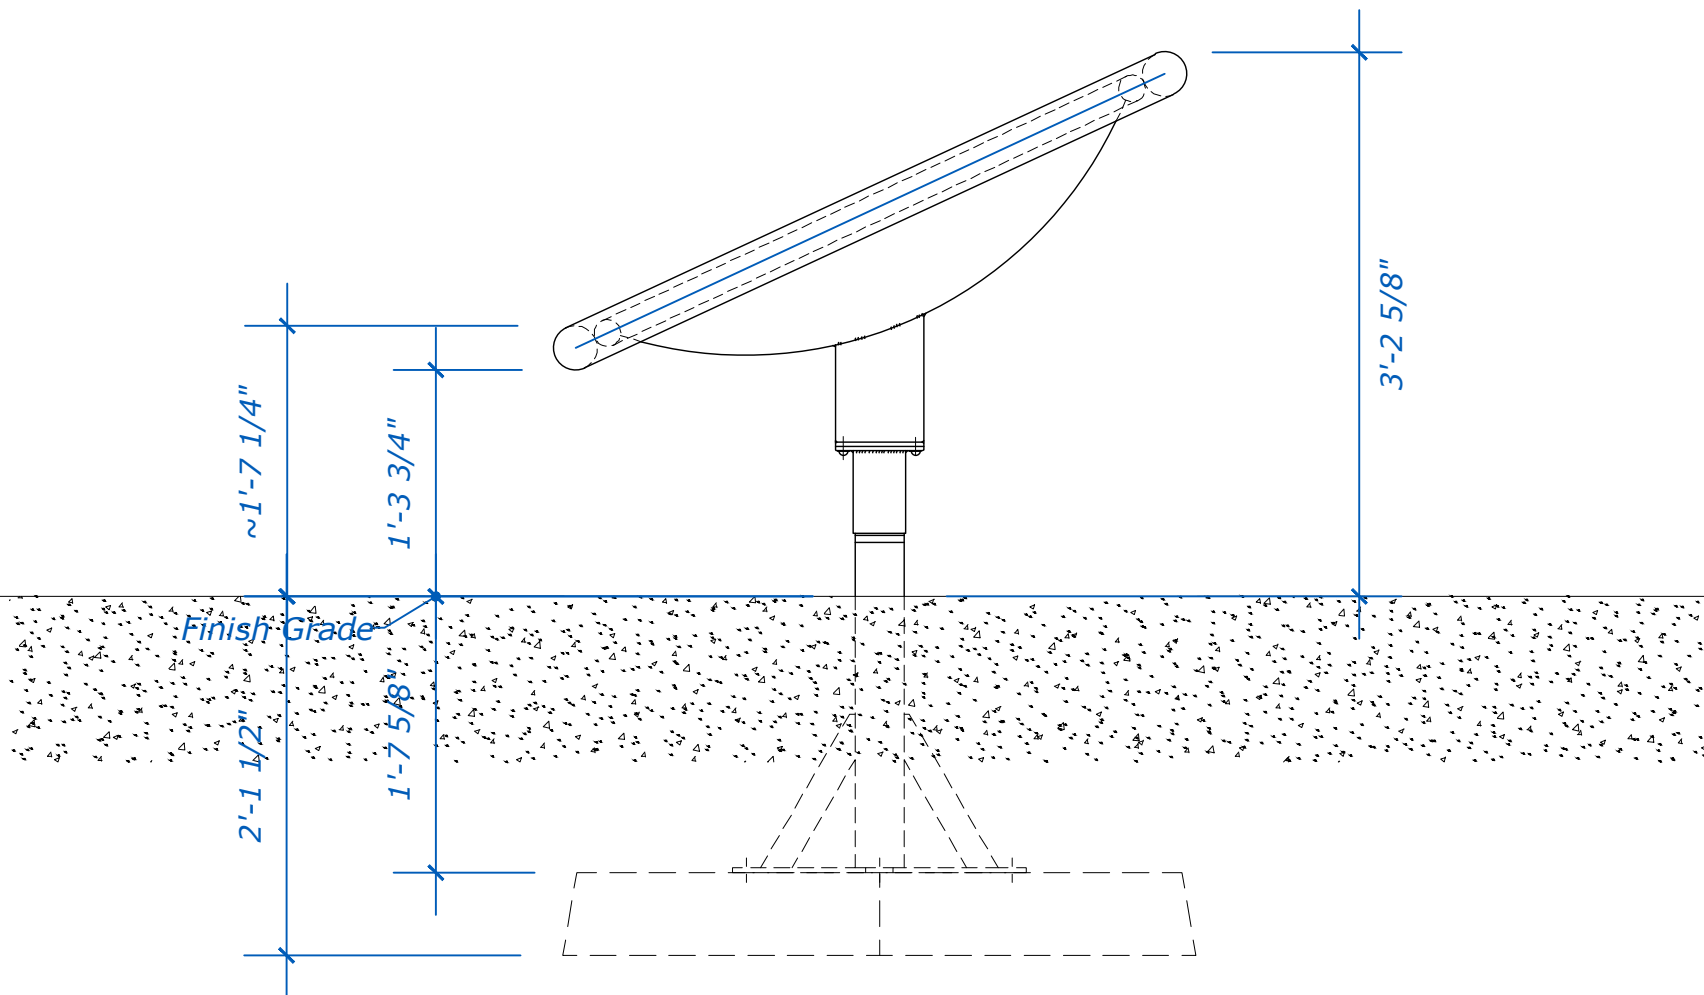

Foundation = 3500 psi Concrete

* CHECK FOR LOCAL FROST LINE REQUIREMENTS

Kalotta Turner



phone 617-744-0772 fax 617-744-1037
www.goric.com Email Info@goric.com

DATE: 05/2024	BY: APT
SCALE: NTS	
ITEM #: 05-0750-XXE-0-000	
MANUFACTURER: KINDERLAND	PAGE #: 3 OF 4

3D VIEW



Kalotta Turner



phone 617-744-0772 fax 617-744-1037
www.goric.com Email Info@goric.com

DATE: 05/2024	BY: APT
SCALE: NTS	
ITEM #: 05-0750-XXE-0-000	
MANUFACTURER: KINDERLAND	PAGE #: 4 OF 4