


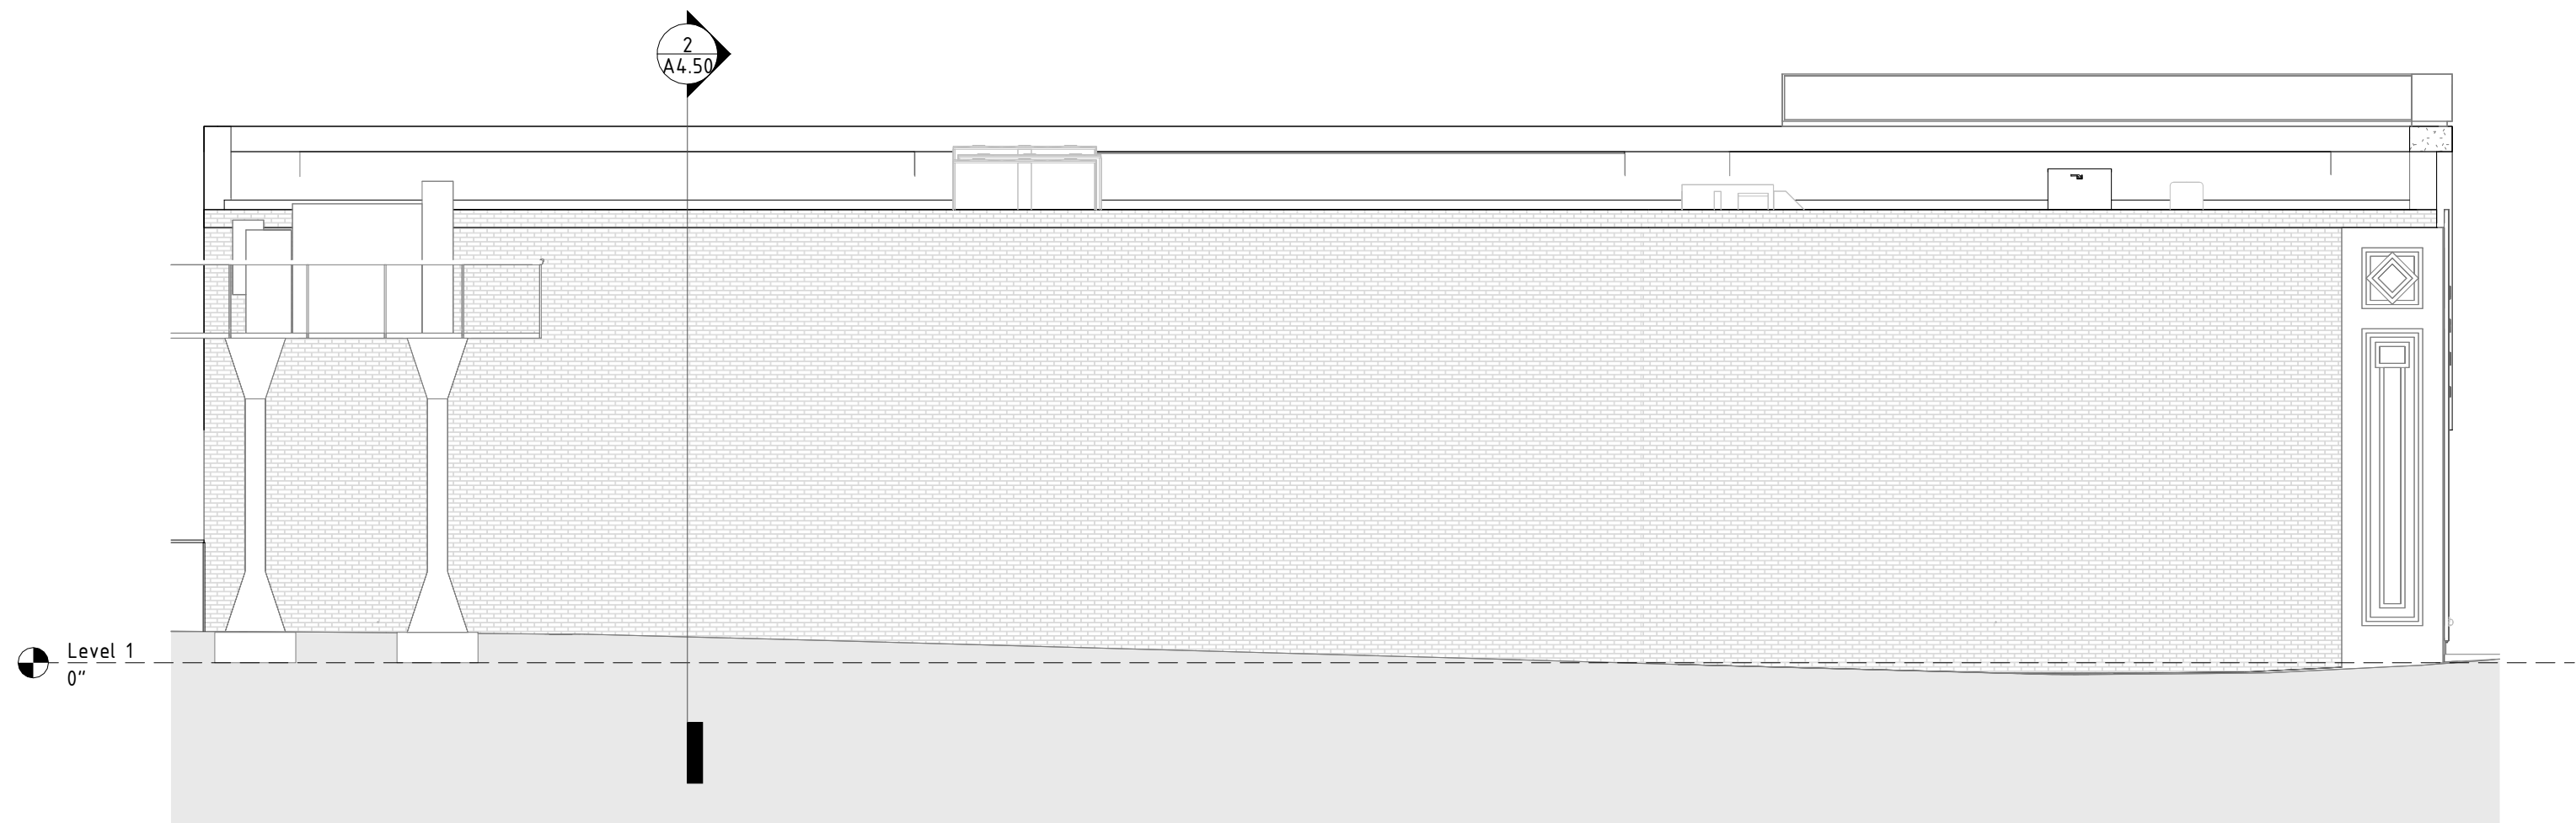


Existing East Elevation



1 | East Elevation
A2.20 | 1/8" = 1'-0"



Existing South Elevation

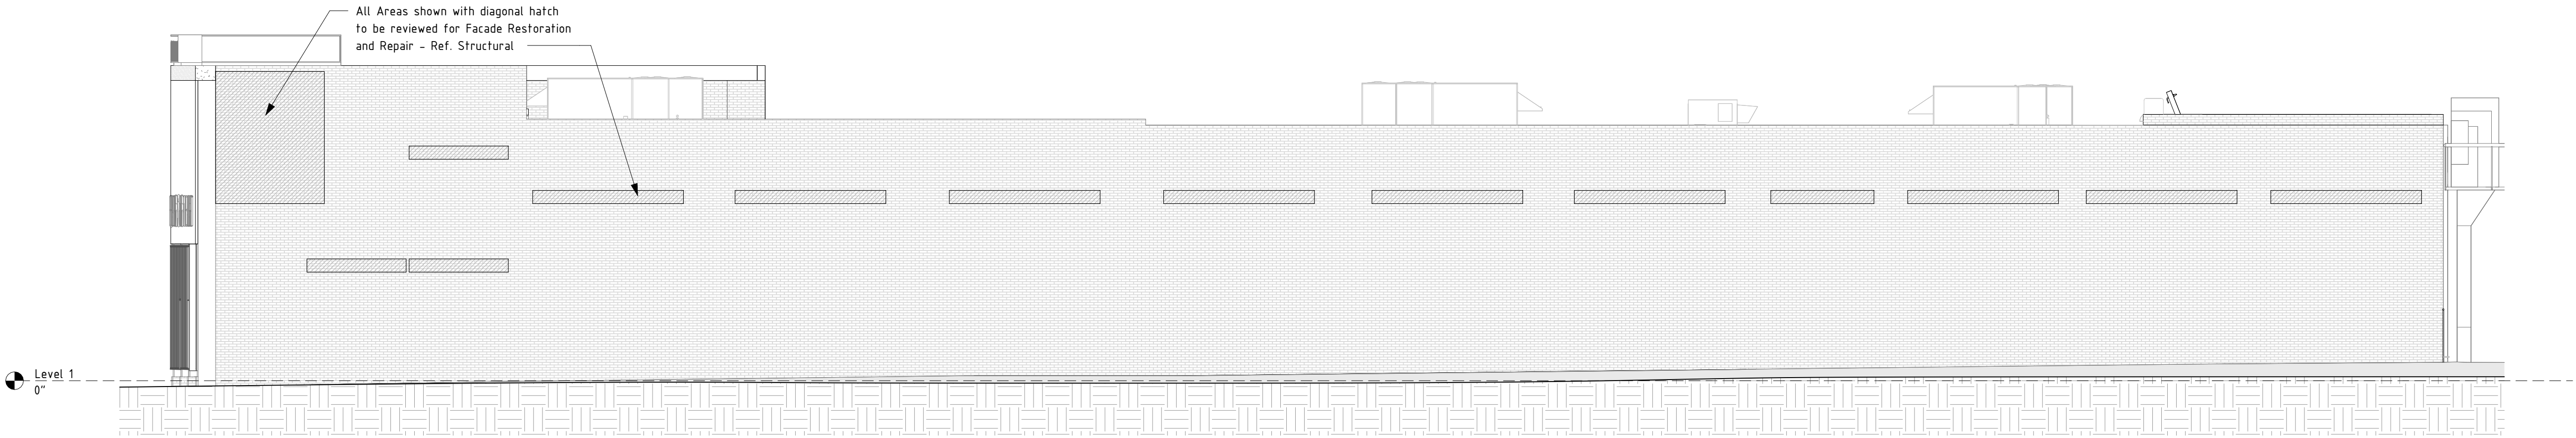

2 | South Elevation
A2.20 | 1/8" = 1'-0"

PLY+

architecture, urbanism, design


219 North Main st.
Ann Arbor, Michigan 48104
USA

Telephone:
734 827 2238

www.plyarch.com

PROJECT NAME

MOCAD Reno

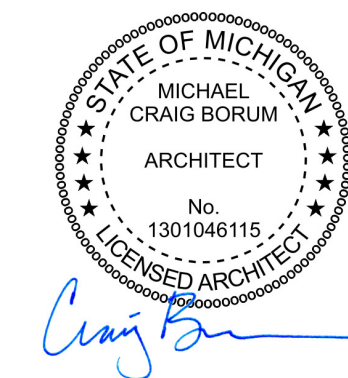

Drawing Name
Exterior Elevations

Drawn By
AW, YJ

Checked By
CB

Issue Date
08/16/24 Scope Reduce
Permit/Bid

Revisions
Issued for Date

Project No.
P19010

Sheet Number

A4.10