


07 62 00 Remove and Replace Existing Coping along entire length of Facade -ONTEMPORARY ART DETROIT — 09 24 00 Base and mesh system (crack reduction system) over entire wall including new parapet extension, maintain existing control joints, material and location to match exist TO BE ALRIGHT - 08 43 13 Pre-fin. Aluminum Window – 09 24 00 sttuco repair with Base and mesh system (crack reduction system) — 04 20 00 Brick Knee Wall —— - 09 24 00 sttuco repair with Base and mesh system (crack reduction system) —

Reprinted to the third and the string are made to the string are mad

Existing North Elevation (Garfield)

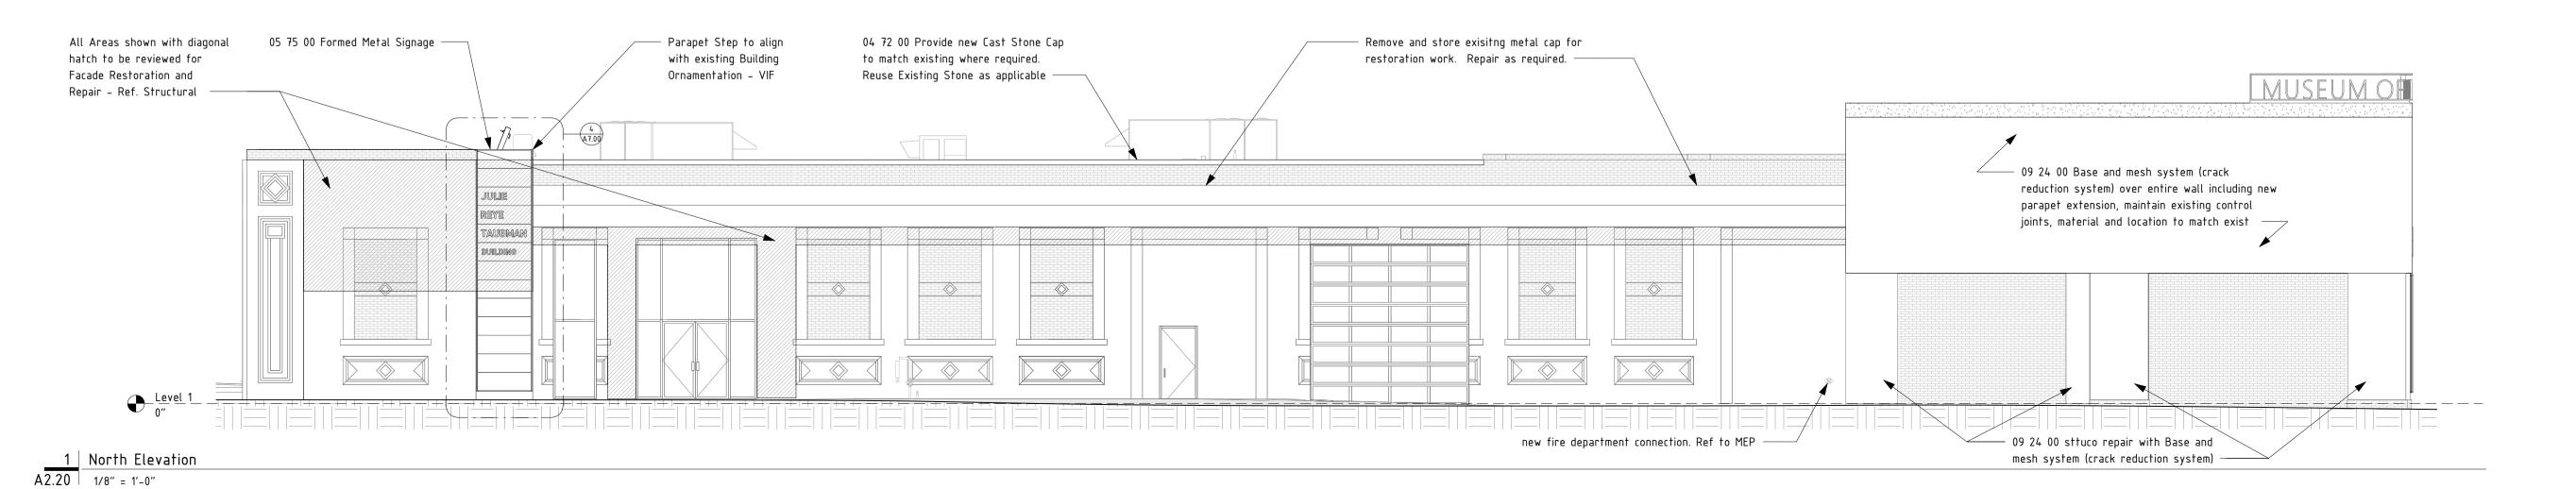

PLY+
architecture, urbanism, design

219 North Main st. Ann Arbor, Michigan 48104

Telephone: 734 827 2238

www.plyarch.com

PROJECT NAME

MOCAD Reno



Drawing Name
Exterior Elevations

Drawn By

Checked By

AW, YJ

Issue Date
08/16/24 Scope Reduce
Permit/Bid

Revisions

Issued for Da

Project No. P19010

Sheet Number

A4.00