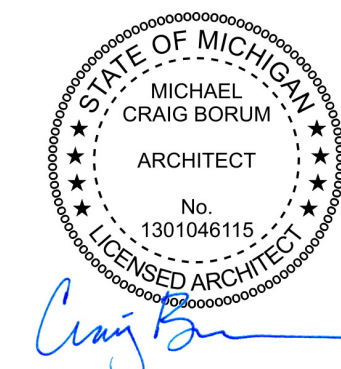


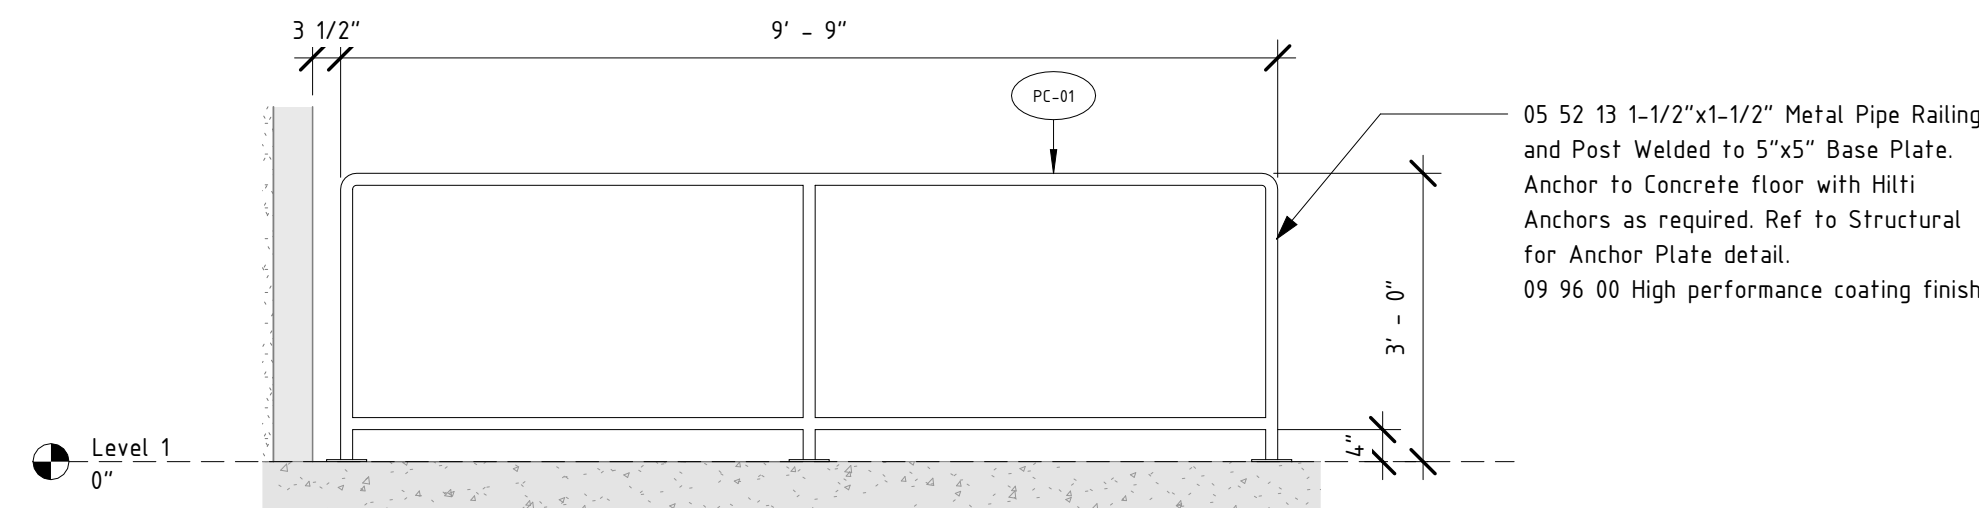
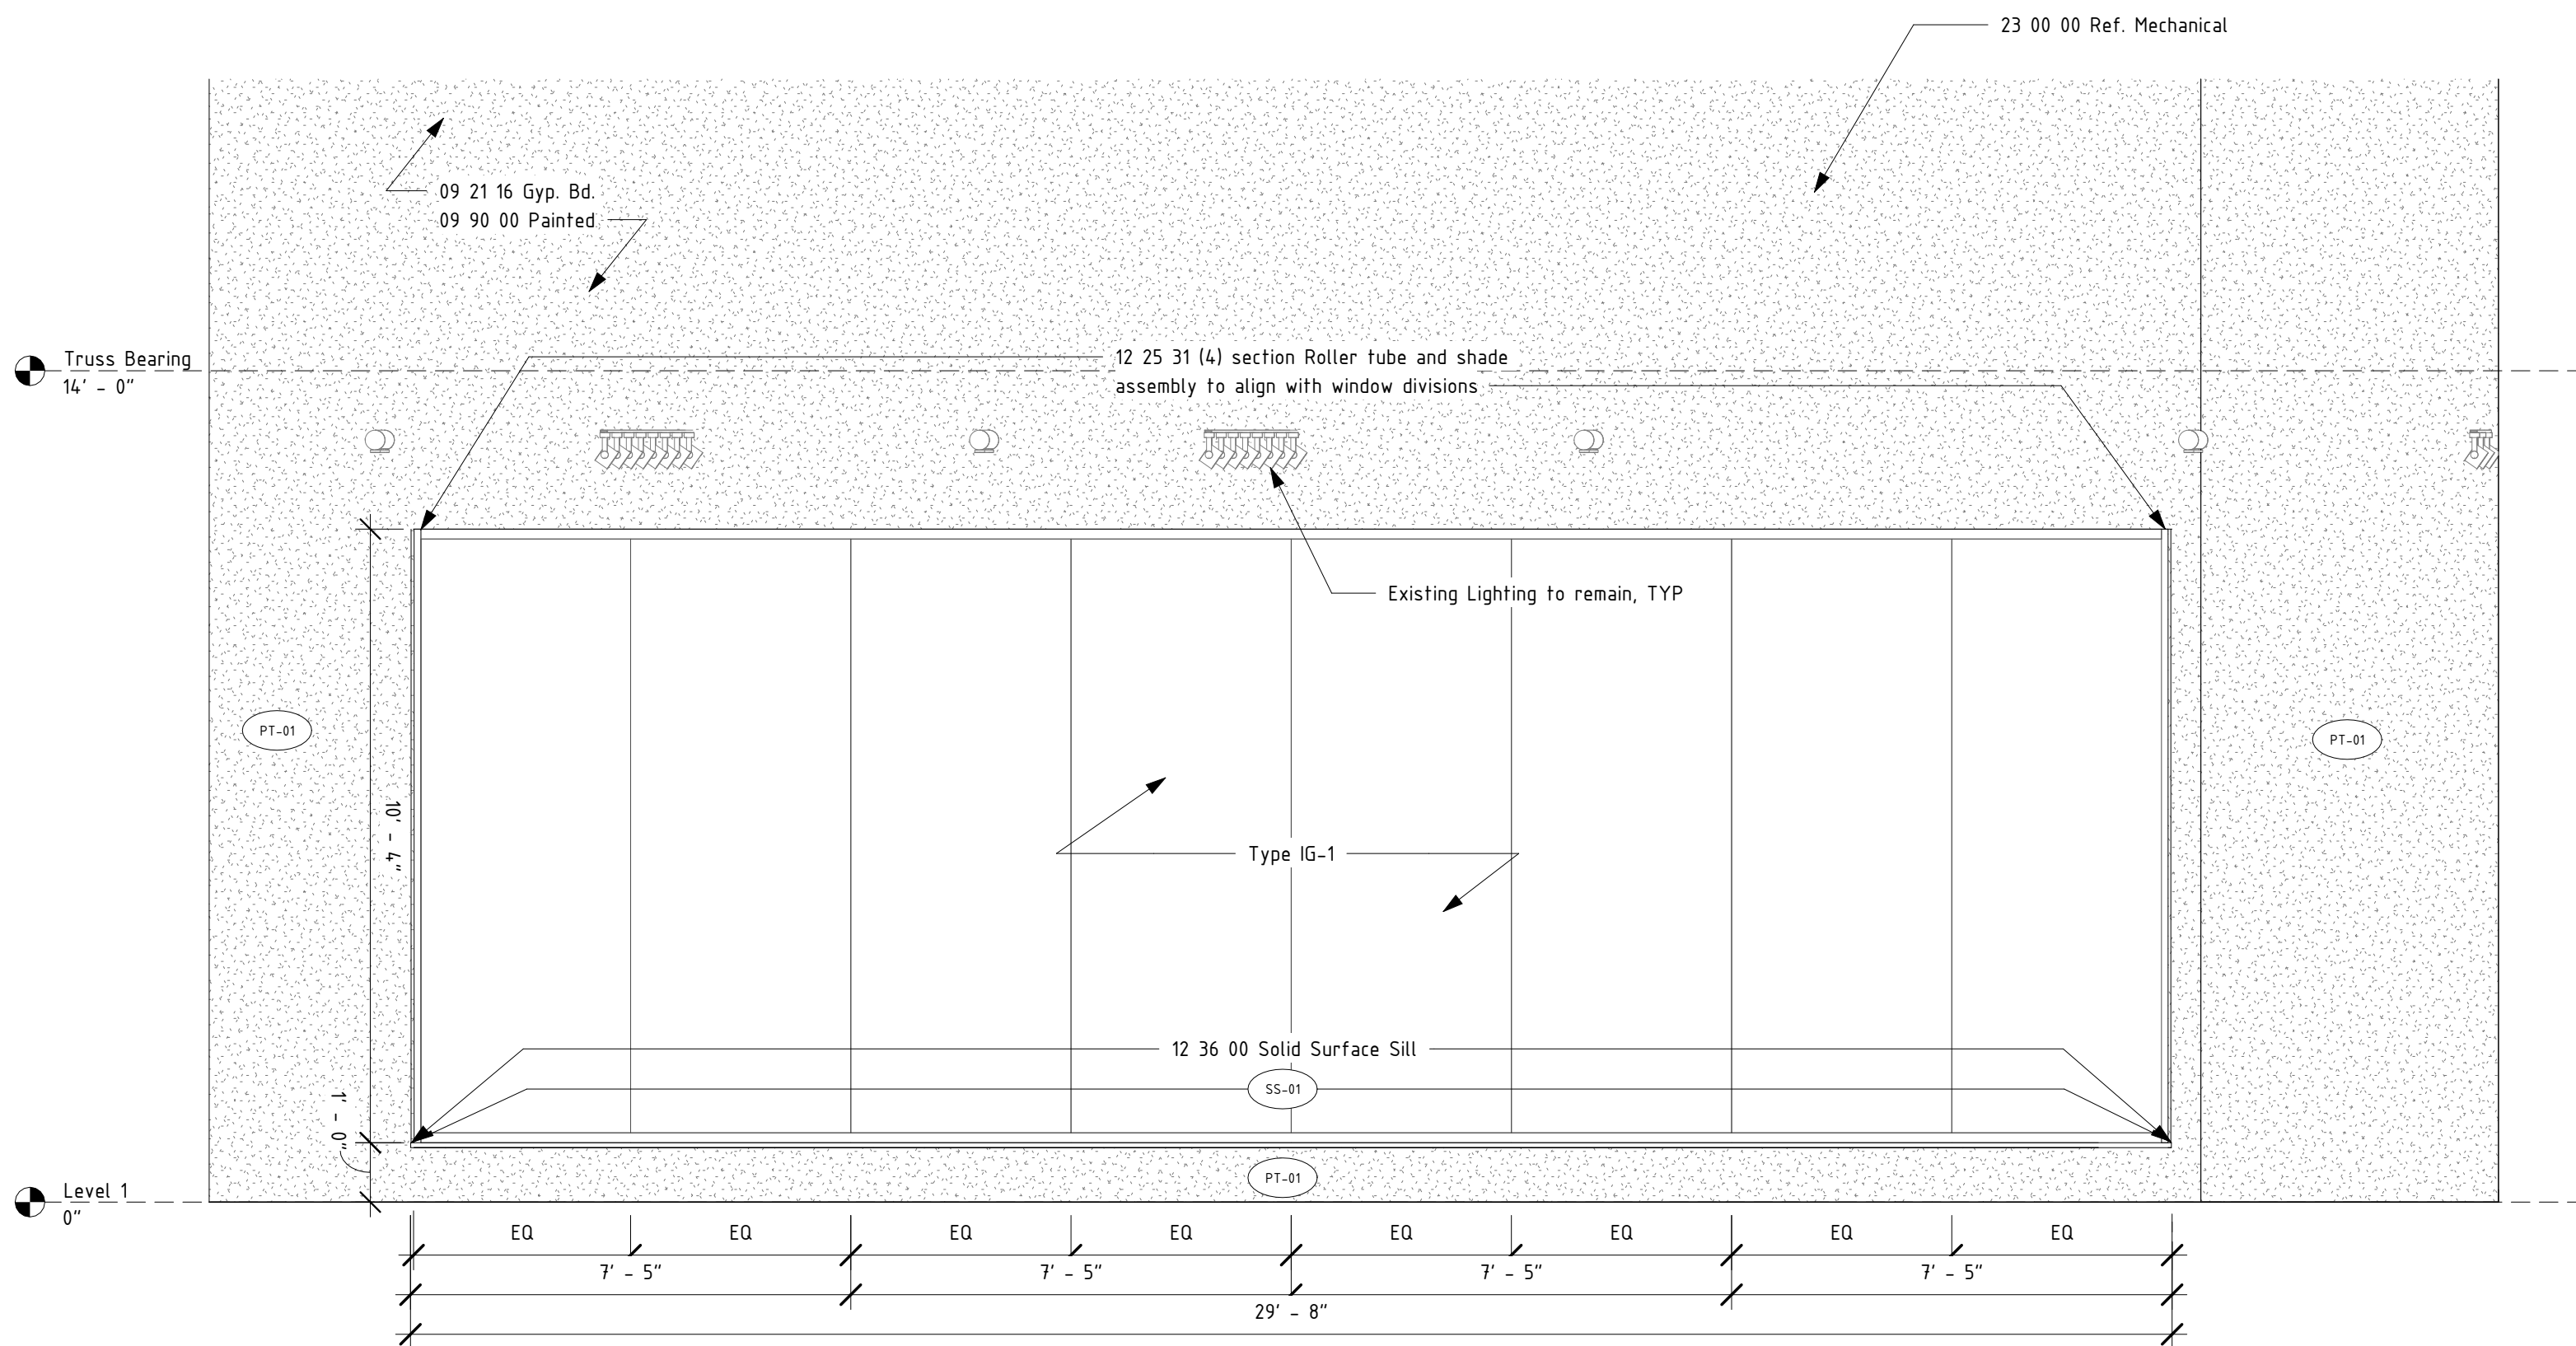
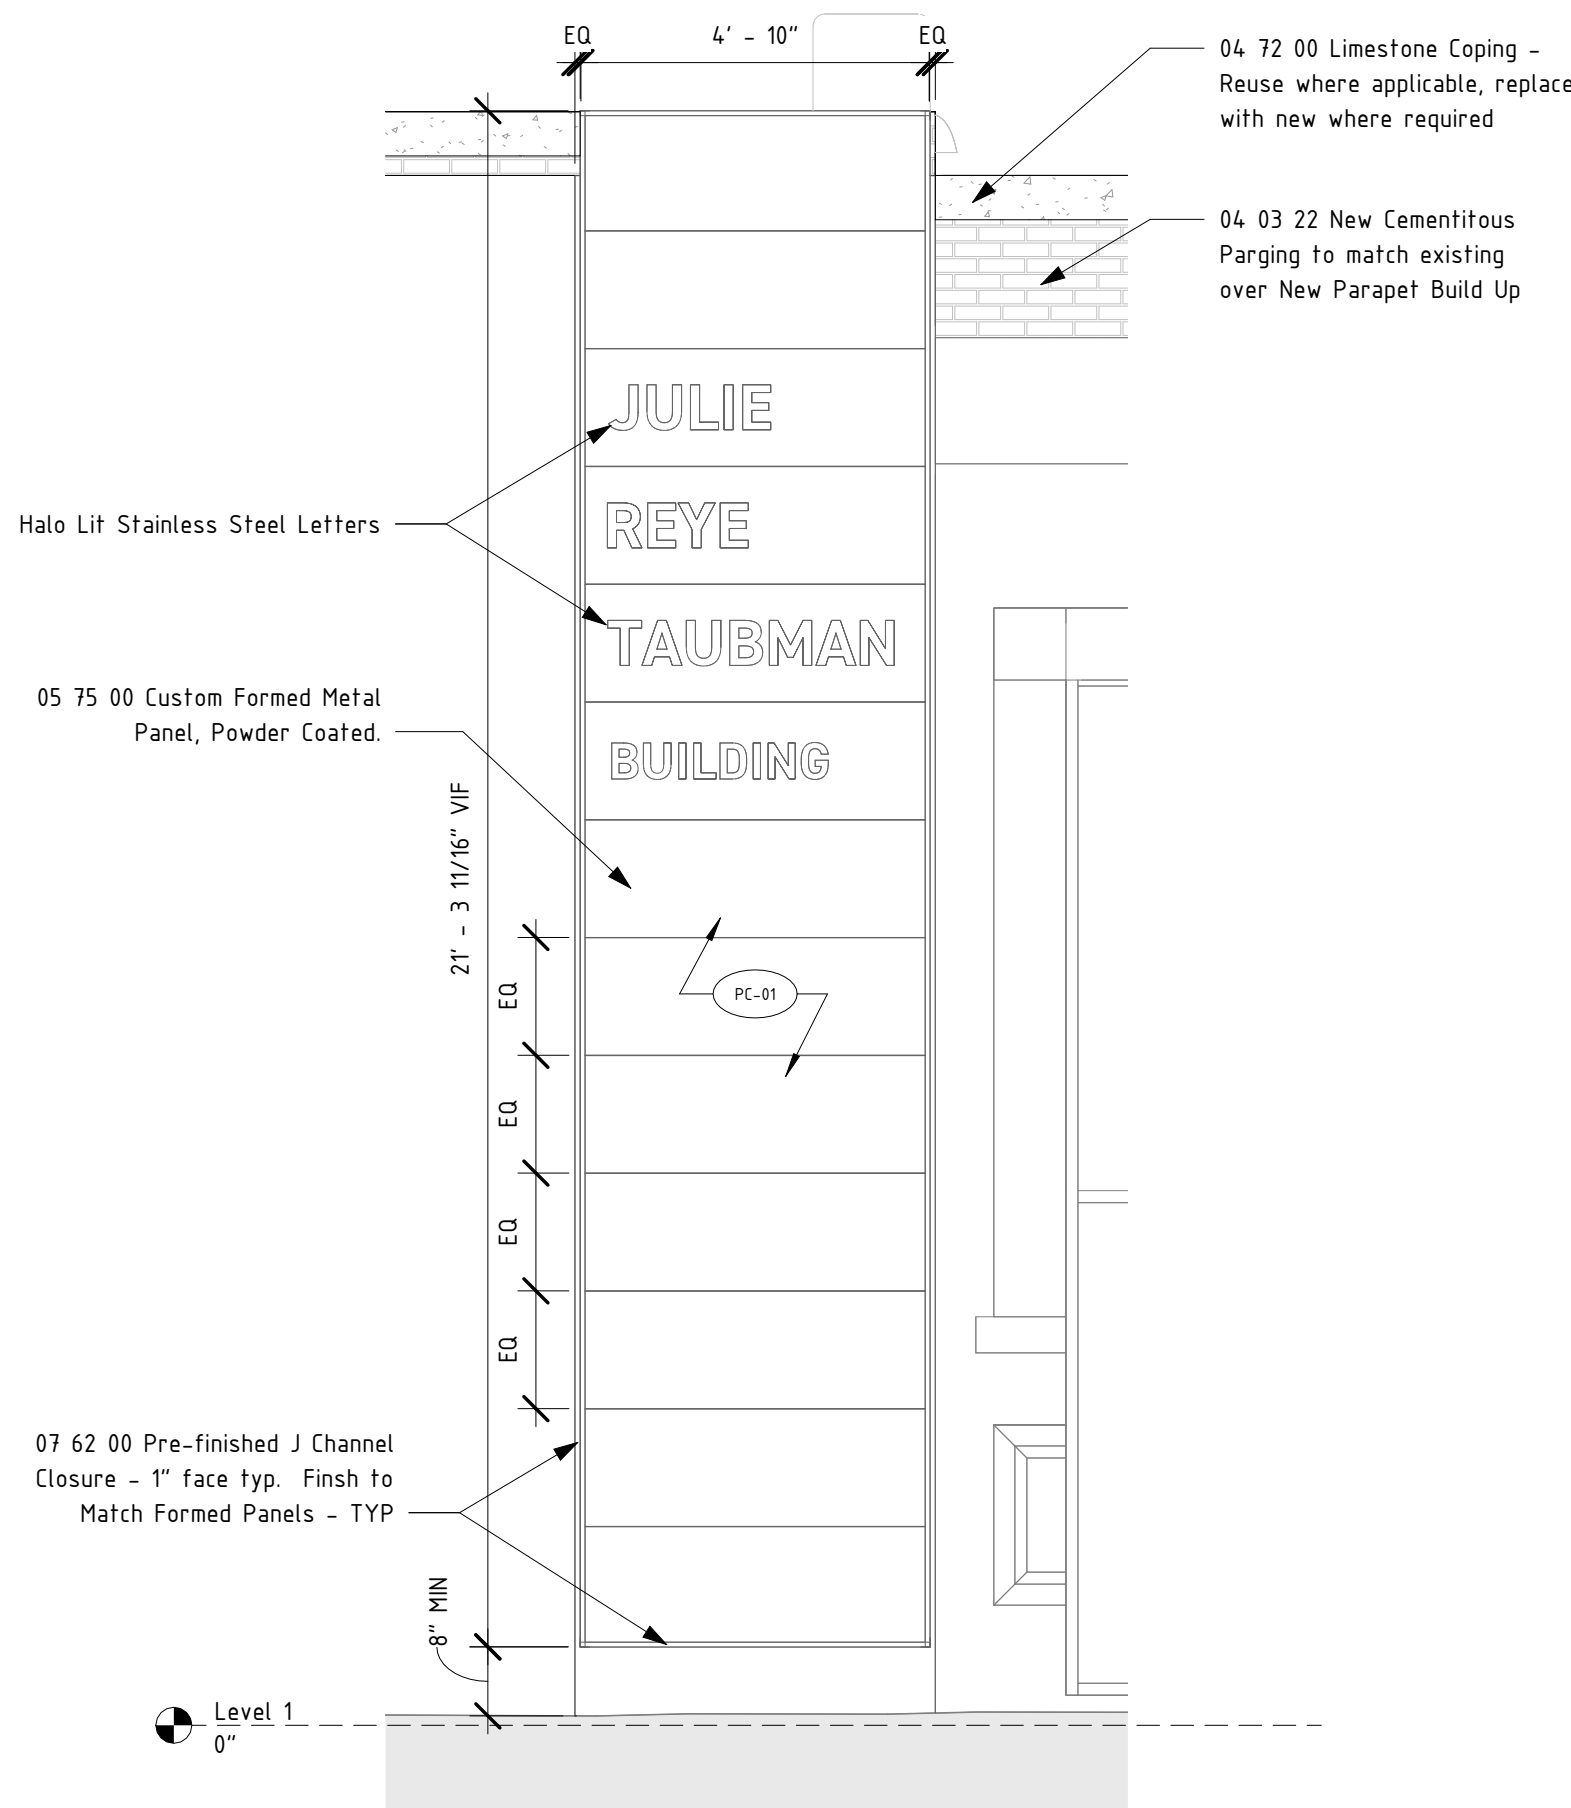
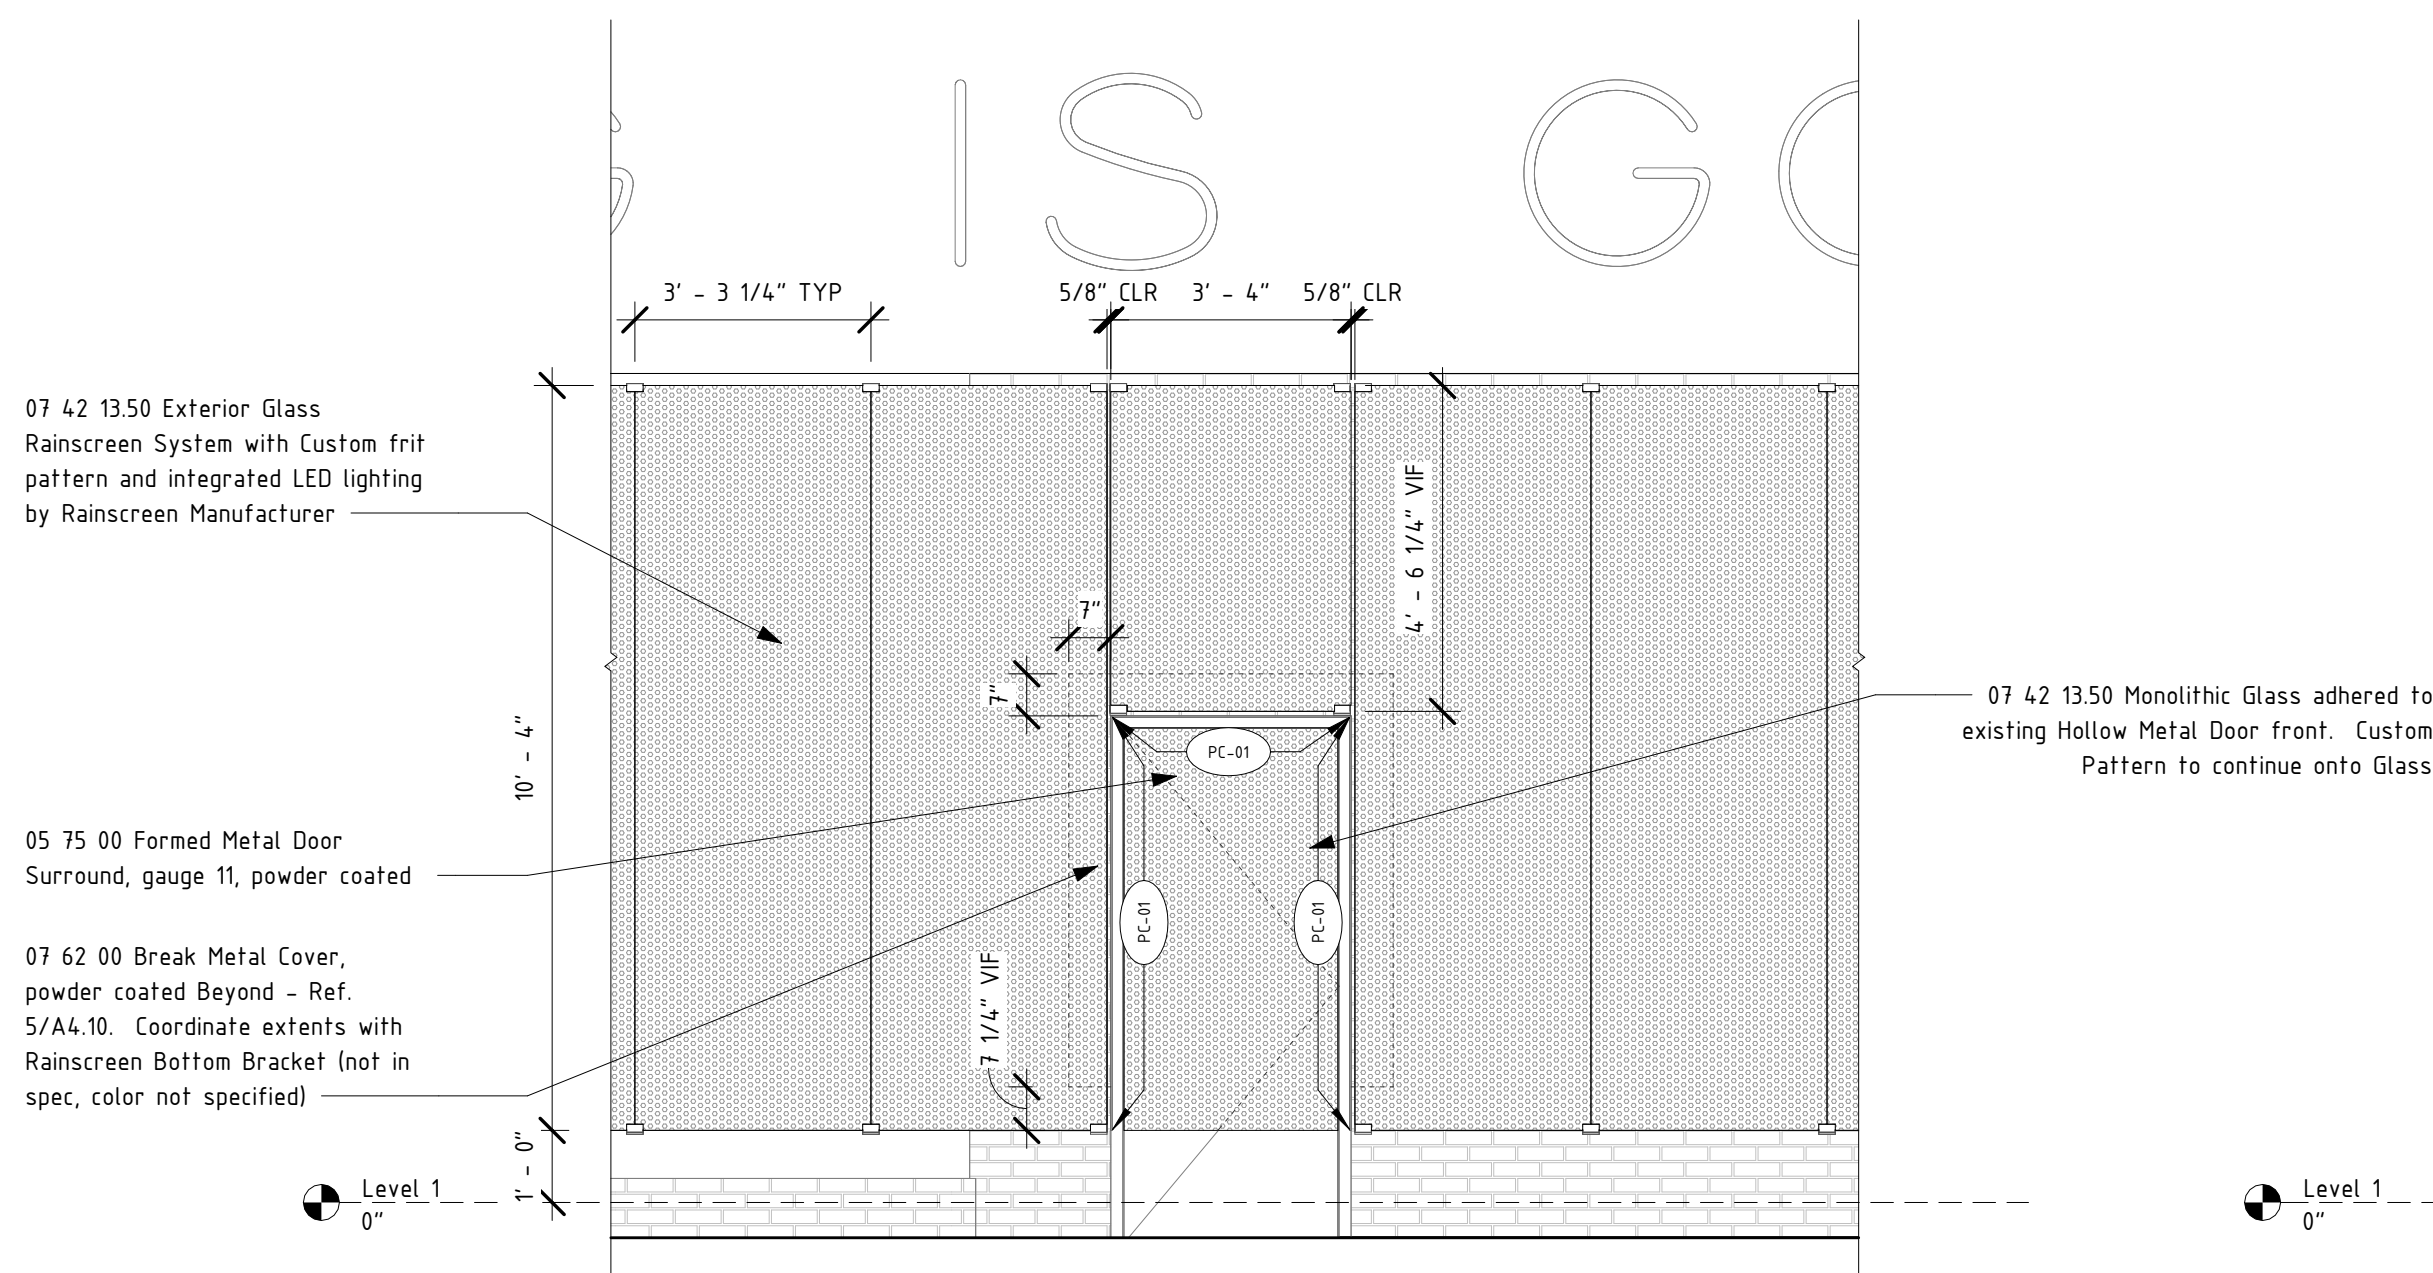
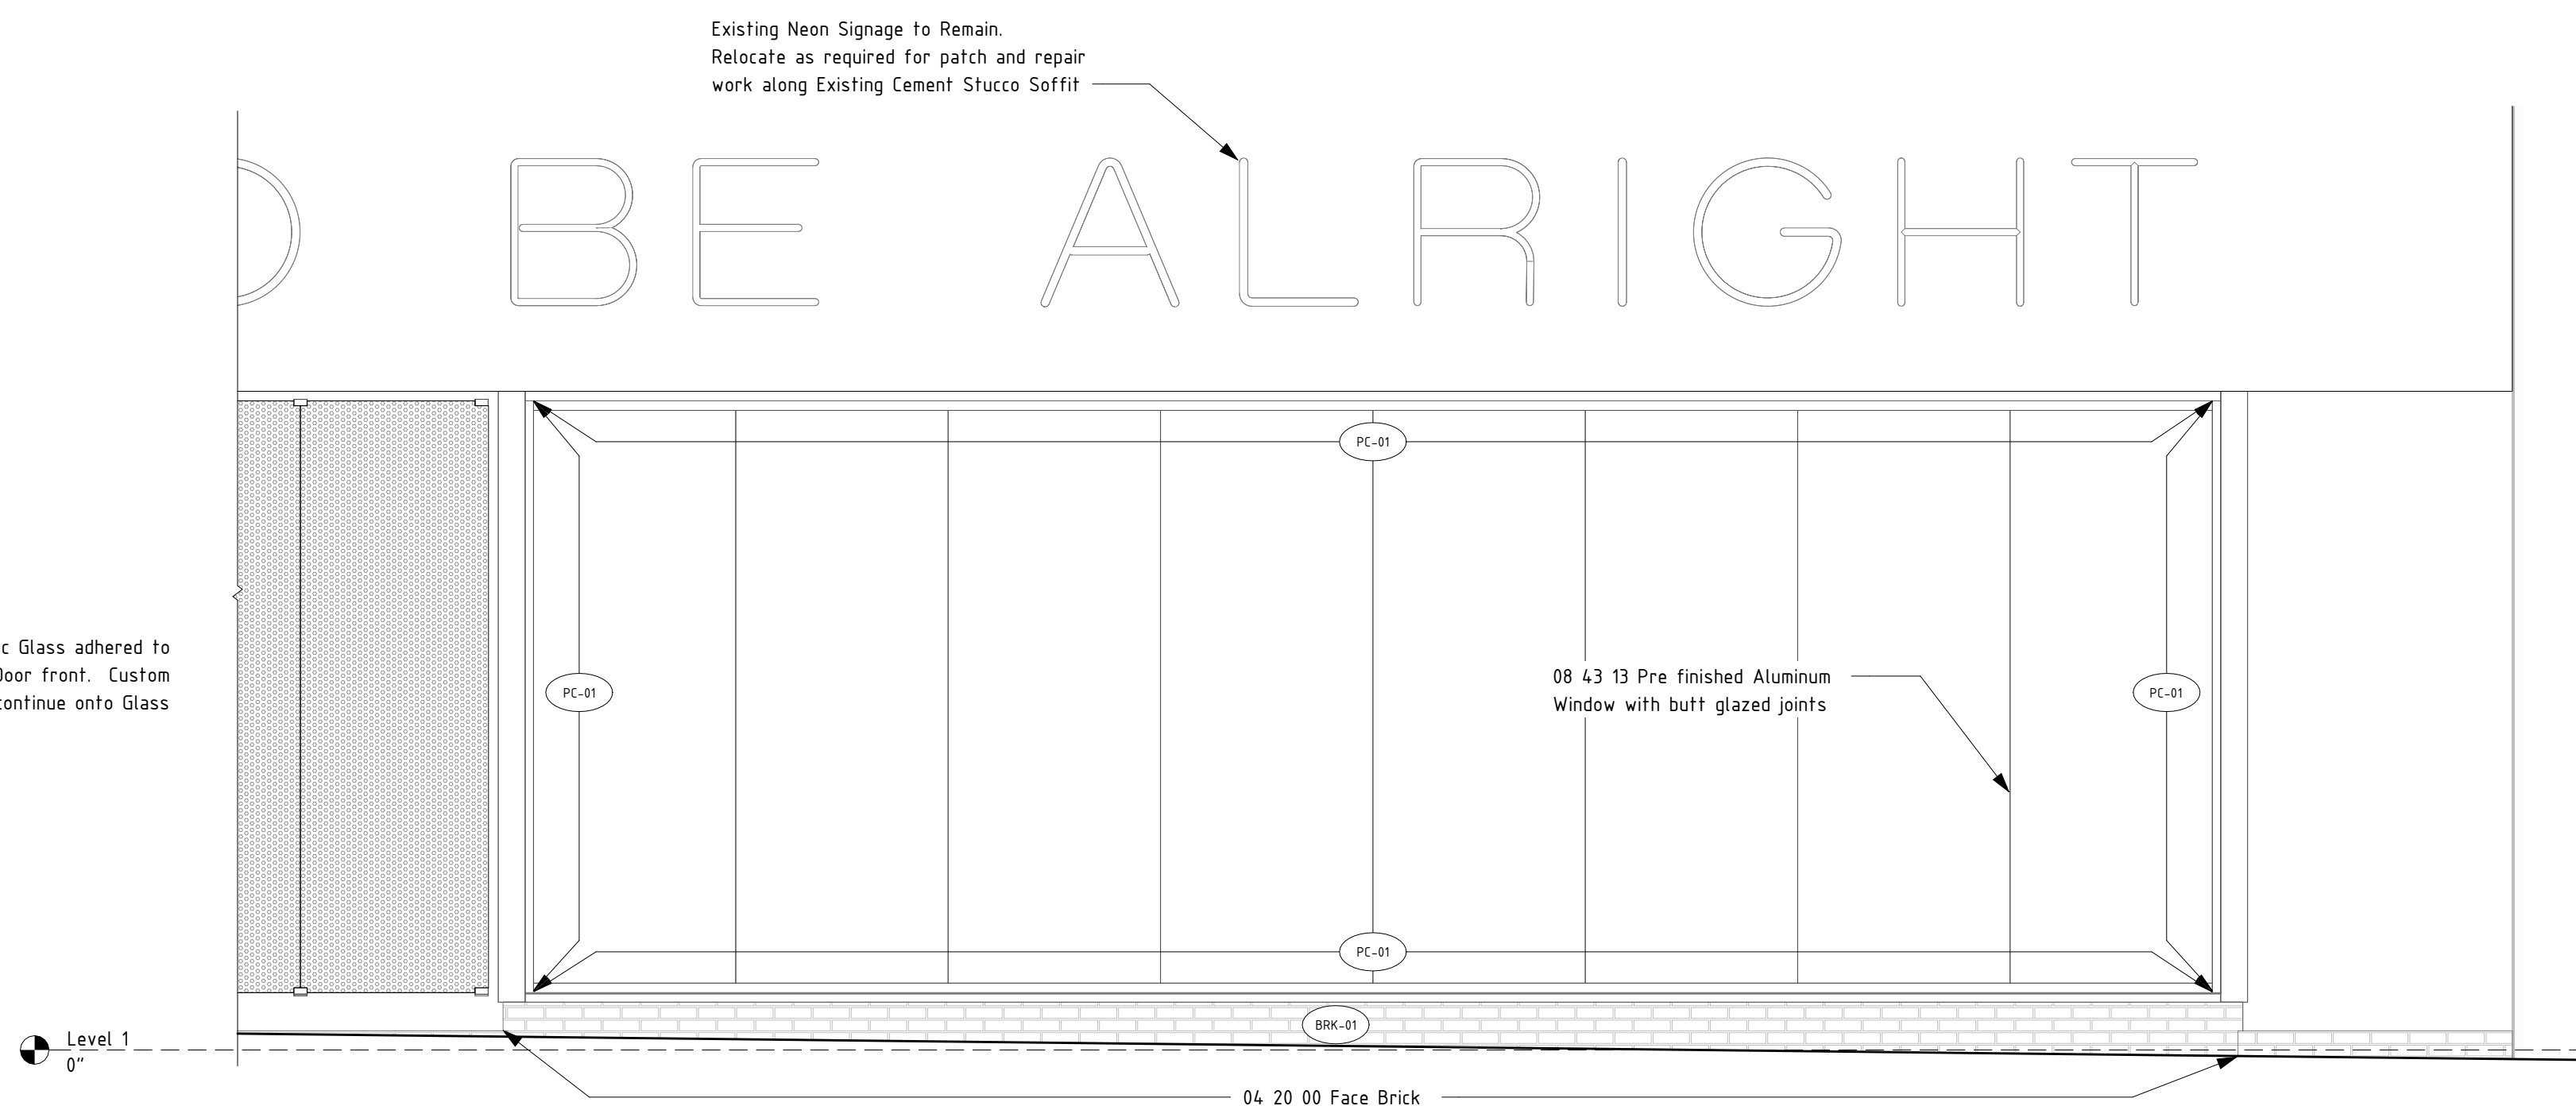
PROJECT NAME

MOCAD Reno

Drawing Name
Enlarged ElevationsDrawn By
AW, YJChecked By
CBIssue Date
08/16/24 Scope Reduce
Permit/BidRevisions
Issued for DateProject No.
P19010

Sheet Number

A7.00

5 | ENLARGED INTERIOR ELEVATION
A3.00 | 1/2" = 1'-0"2 | ENLARGED INTERIOR ELEVATION
A3.00 | 3/8" = 1'-0"4 | ENLARGED EXTERIOR ELEVATION
A4.00 | 3/8" = 1'-0"3 | ENLARGED EXTERIOR ELEVATION
A2.20 | 3/8" = 1'-0"1 | ENLARGED EXTERIOR ELEVATION
A2.20 | 3/8" = 1'-0"