


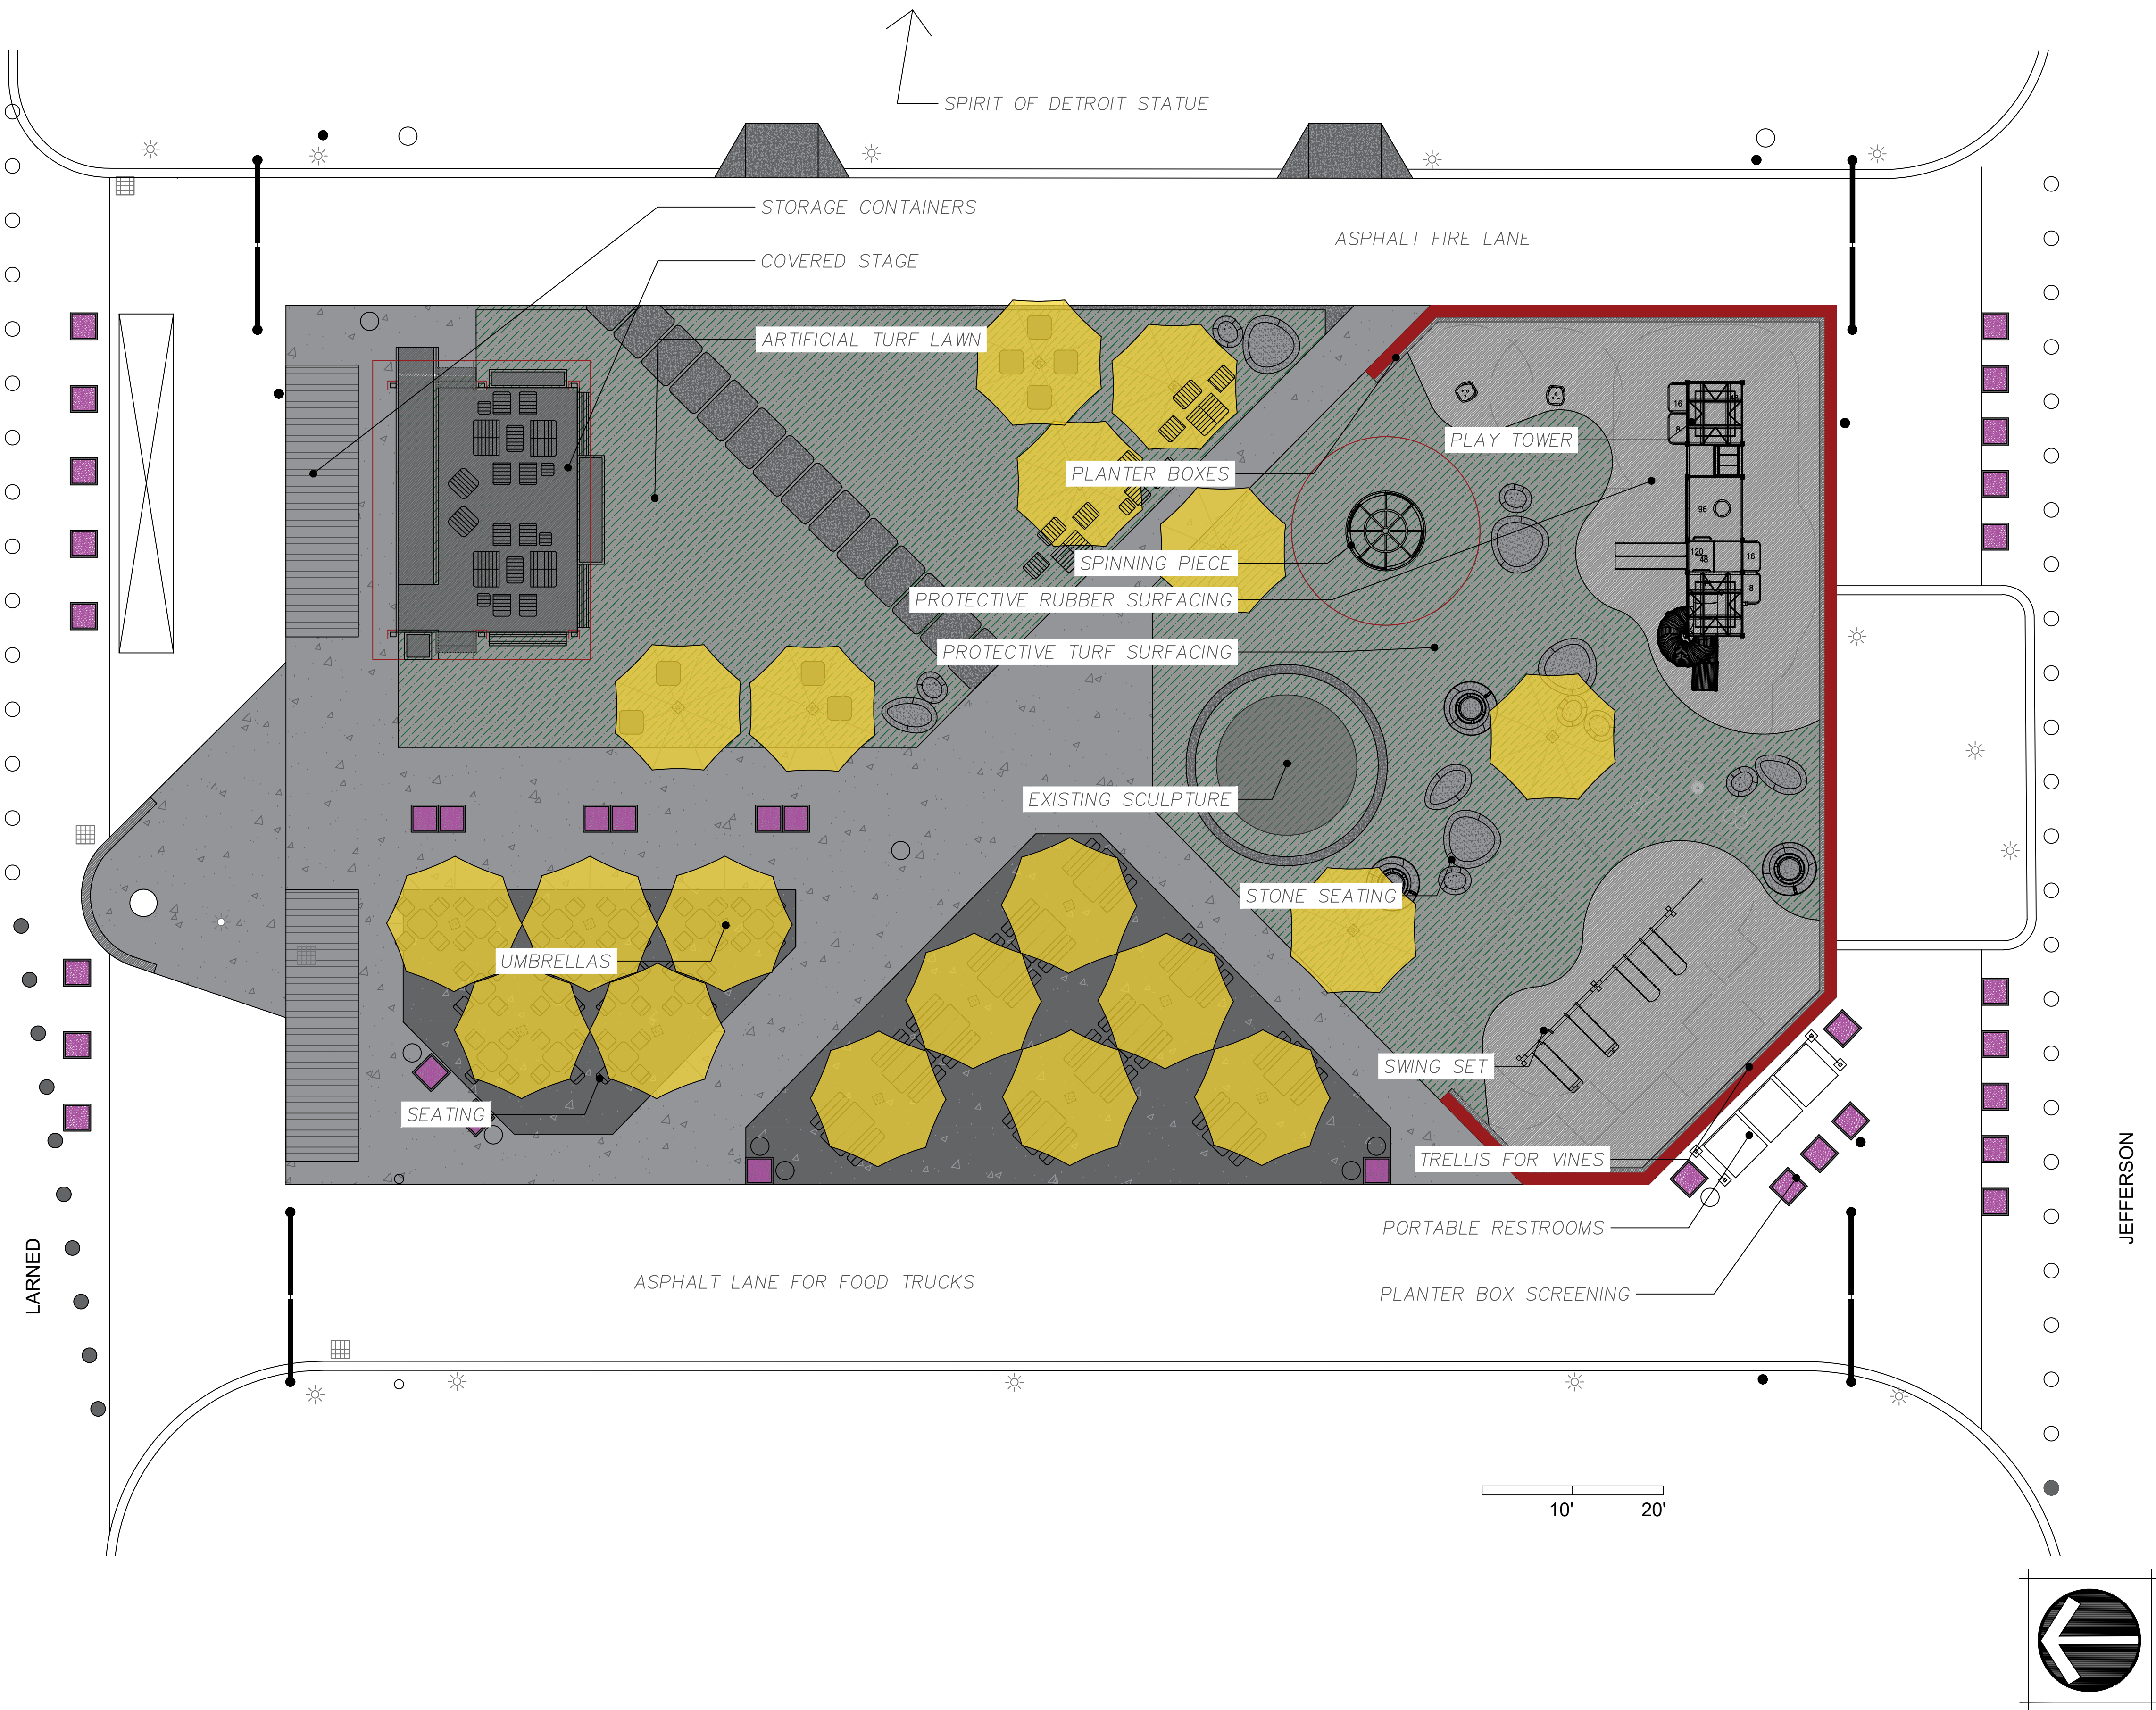

GENERAL SERVICES DEPARTMENT
LANDSCAPE DESIGN UNIT
115 ERSKINE ST, DETROIT MI 48201
PH: (313) 628-0900 FAX: (313) 628-0927

PROJECT NAME:
**SPIRIT PLAZA
IMPROVEMENTS**

DRAWN:	APPROVED:
CHECKED:	
ISSUED FOR	DATE
BID	4/8/2024
	11/5/2025

SHEET TITLE:
SITE PLAN

SHEET
2