


Drawing: P:\2025\25500_2001 Park Ave\50-Drawings\3-CDS\1E PLAN REVIEW\H4200.dwg
Date: Nov 04, 2025, 3:06pm Layout: A-200 Plotted by: harsandee

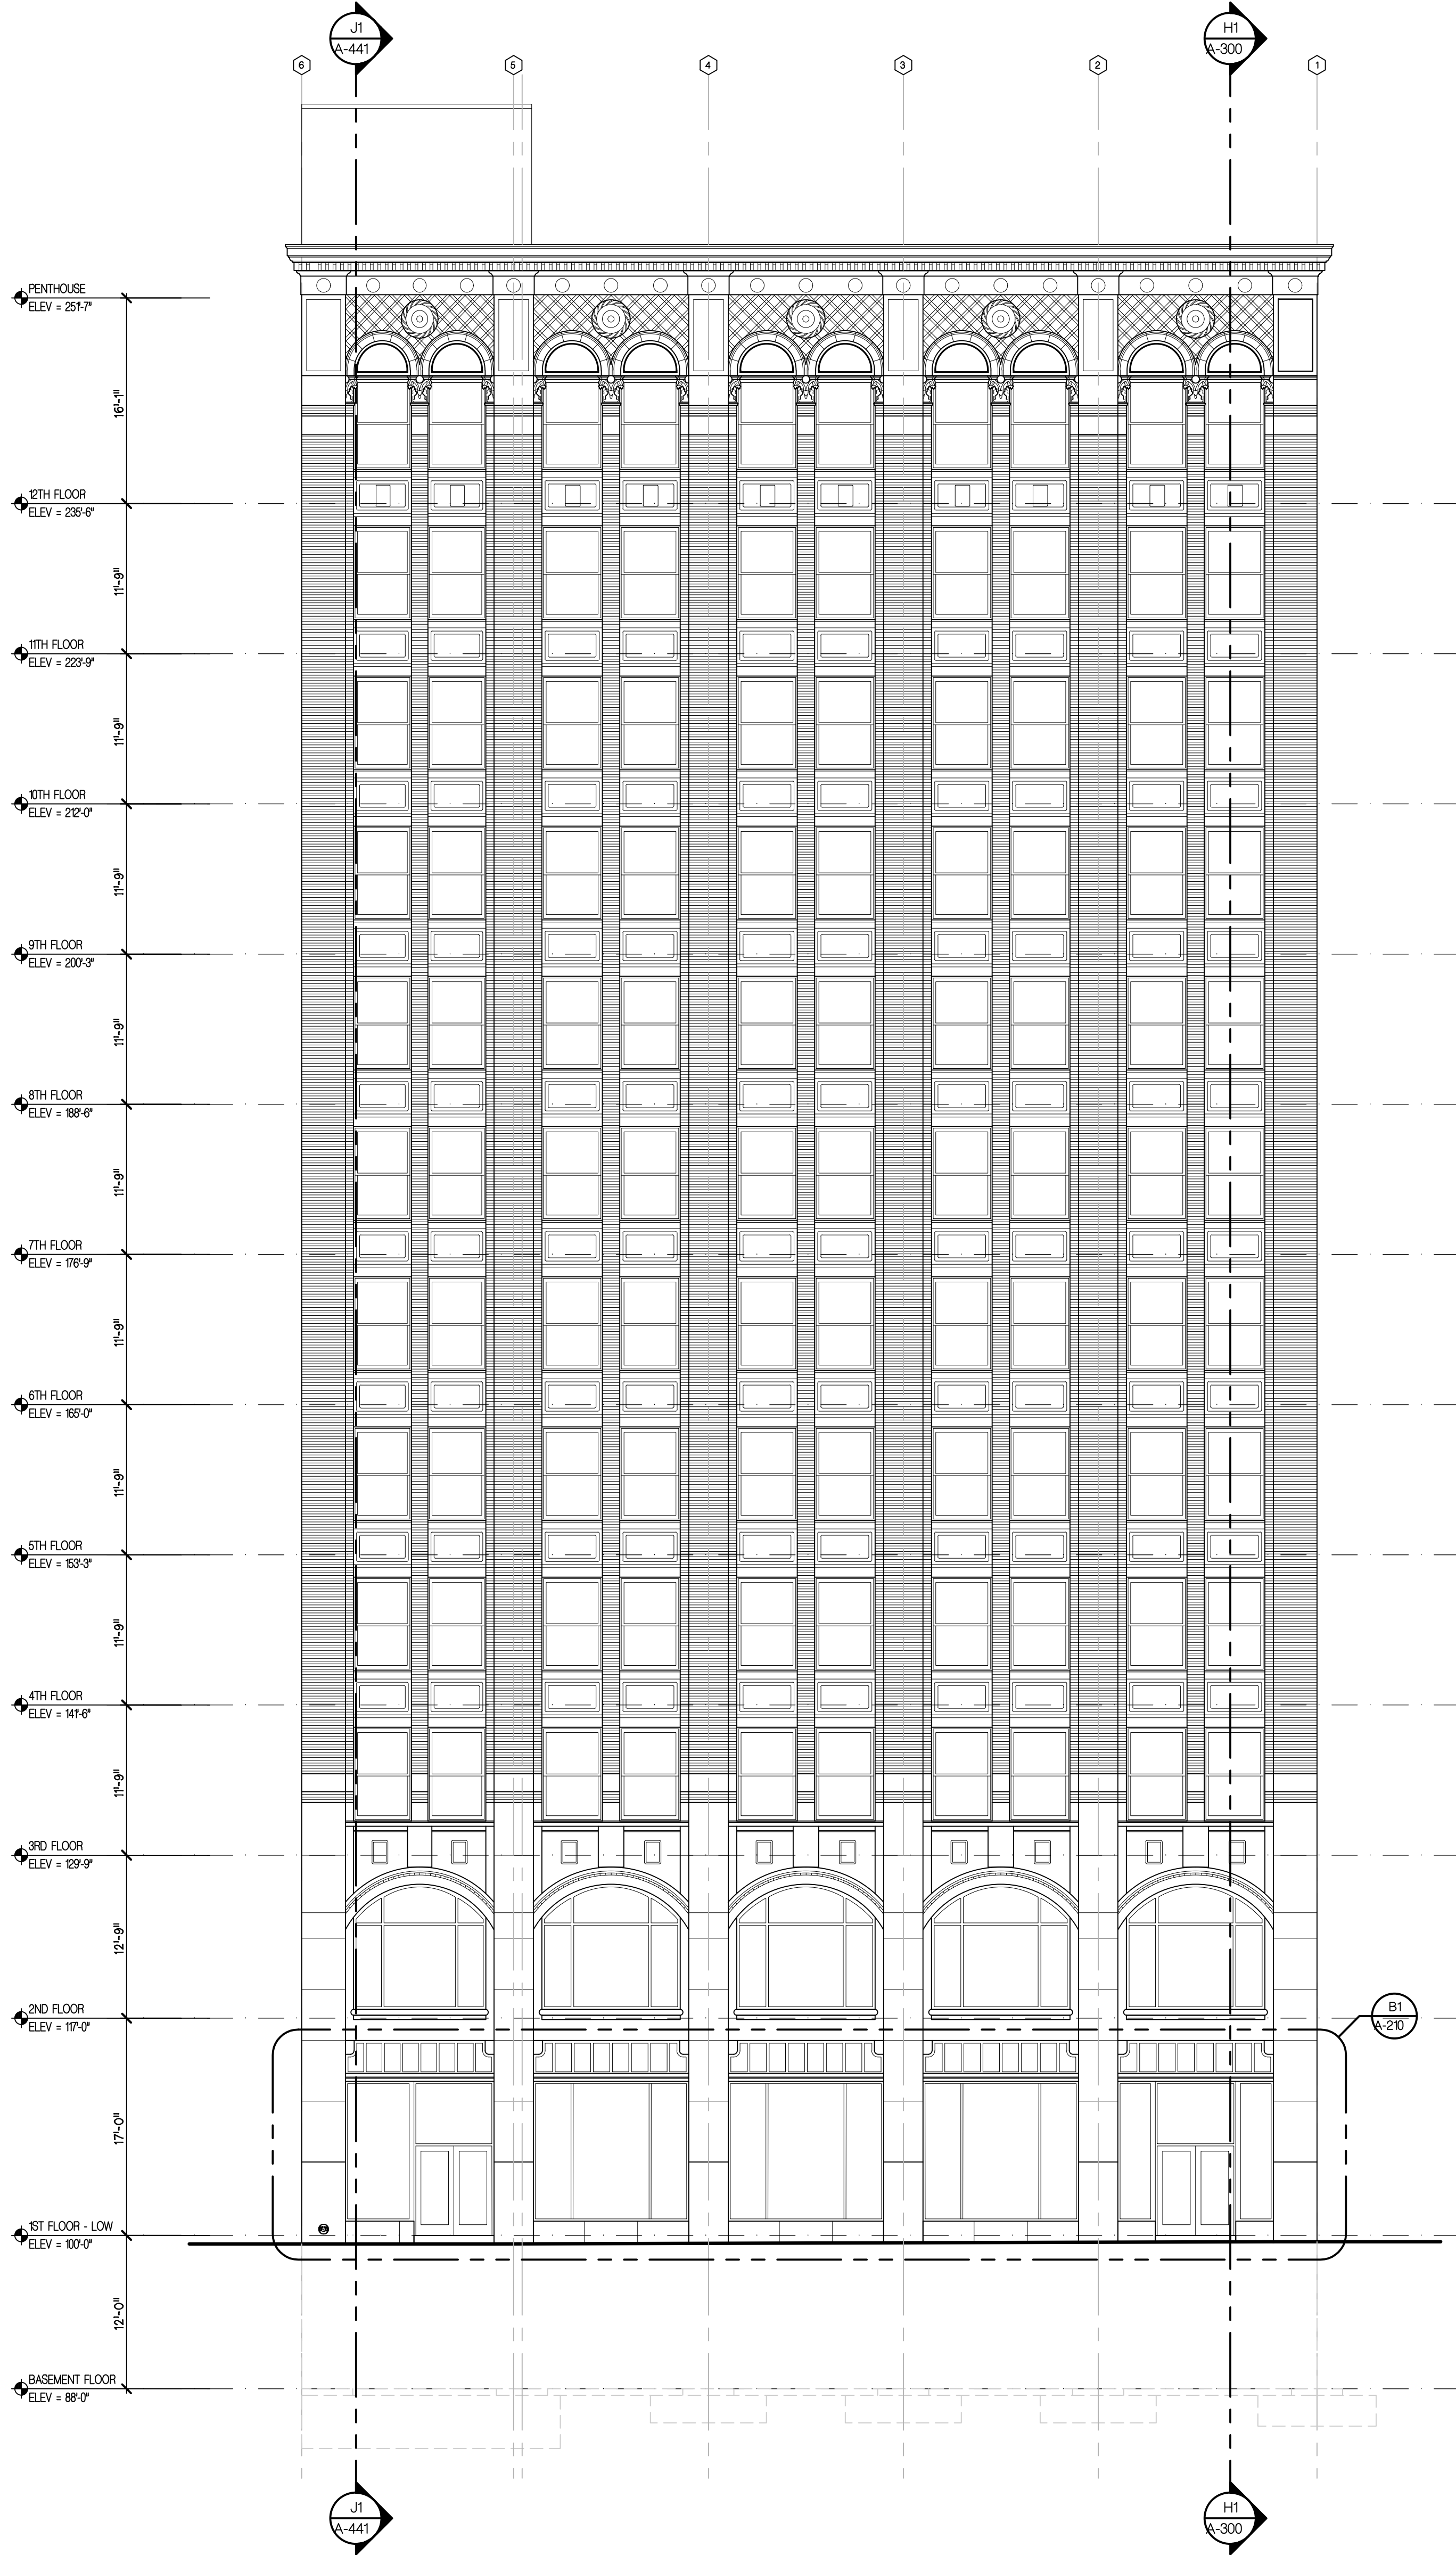

ADAMS AVE.
SOUTH ELEVATION
SCALE - 1/8" = 1'-0"
A-201 A-101 HOBBS + BLACK ARCHITECTS

Sheet Size - 30x42
© Copyright 2025 Hobbs+Black Associates, Inc.
ALL RIGHTS RESERVED

DESIGN DEVELOPMENT 06/27/2025
DATE ISSUED
AVP
DRAWN BY
MW
CHECKED BY

HOBBS + BLACK
ARCHITECTS
100 N. State St.
Ann Arbor, MI 48104
P. 734.663.4189
www.hobbs-black.com

**PARK AVENUE
BUILDING**
2001 PARK AVENUE
DETROIT MICHIGAN

PROJECT

CONSULTANT

EXTERIOR
ELEVATIONS

SHEET TITLE

25-500

PROJECT NUMBER

A-200

SHEET NUMBER