




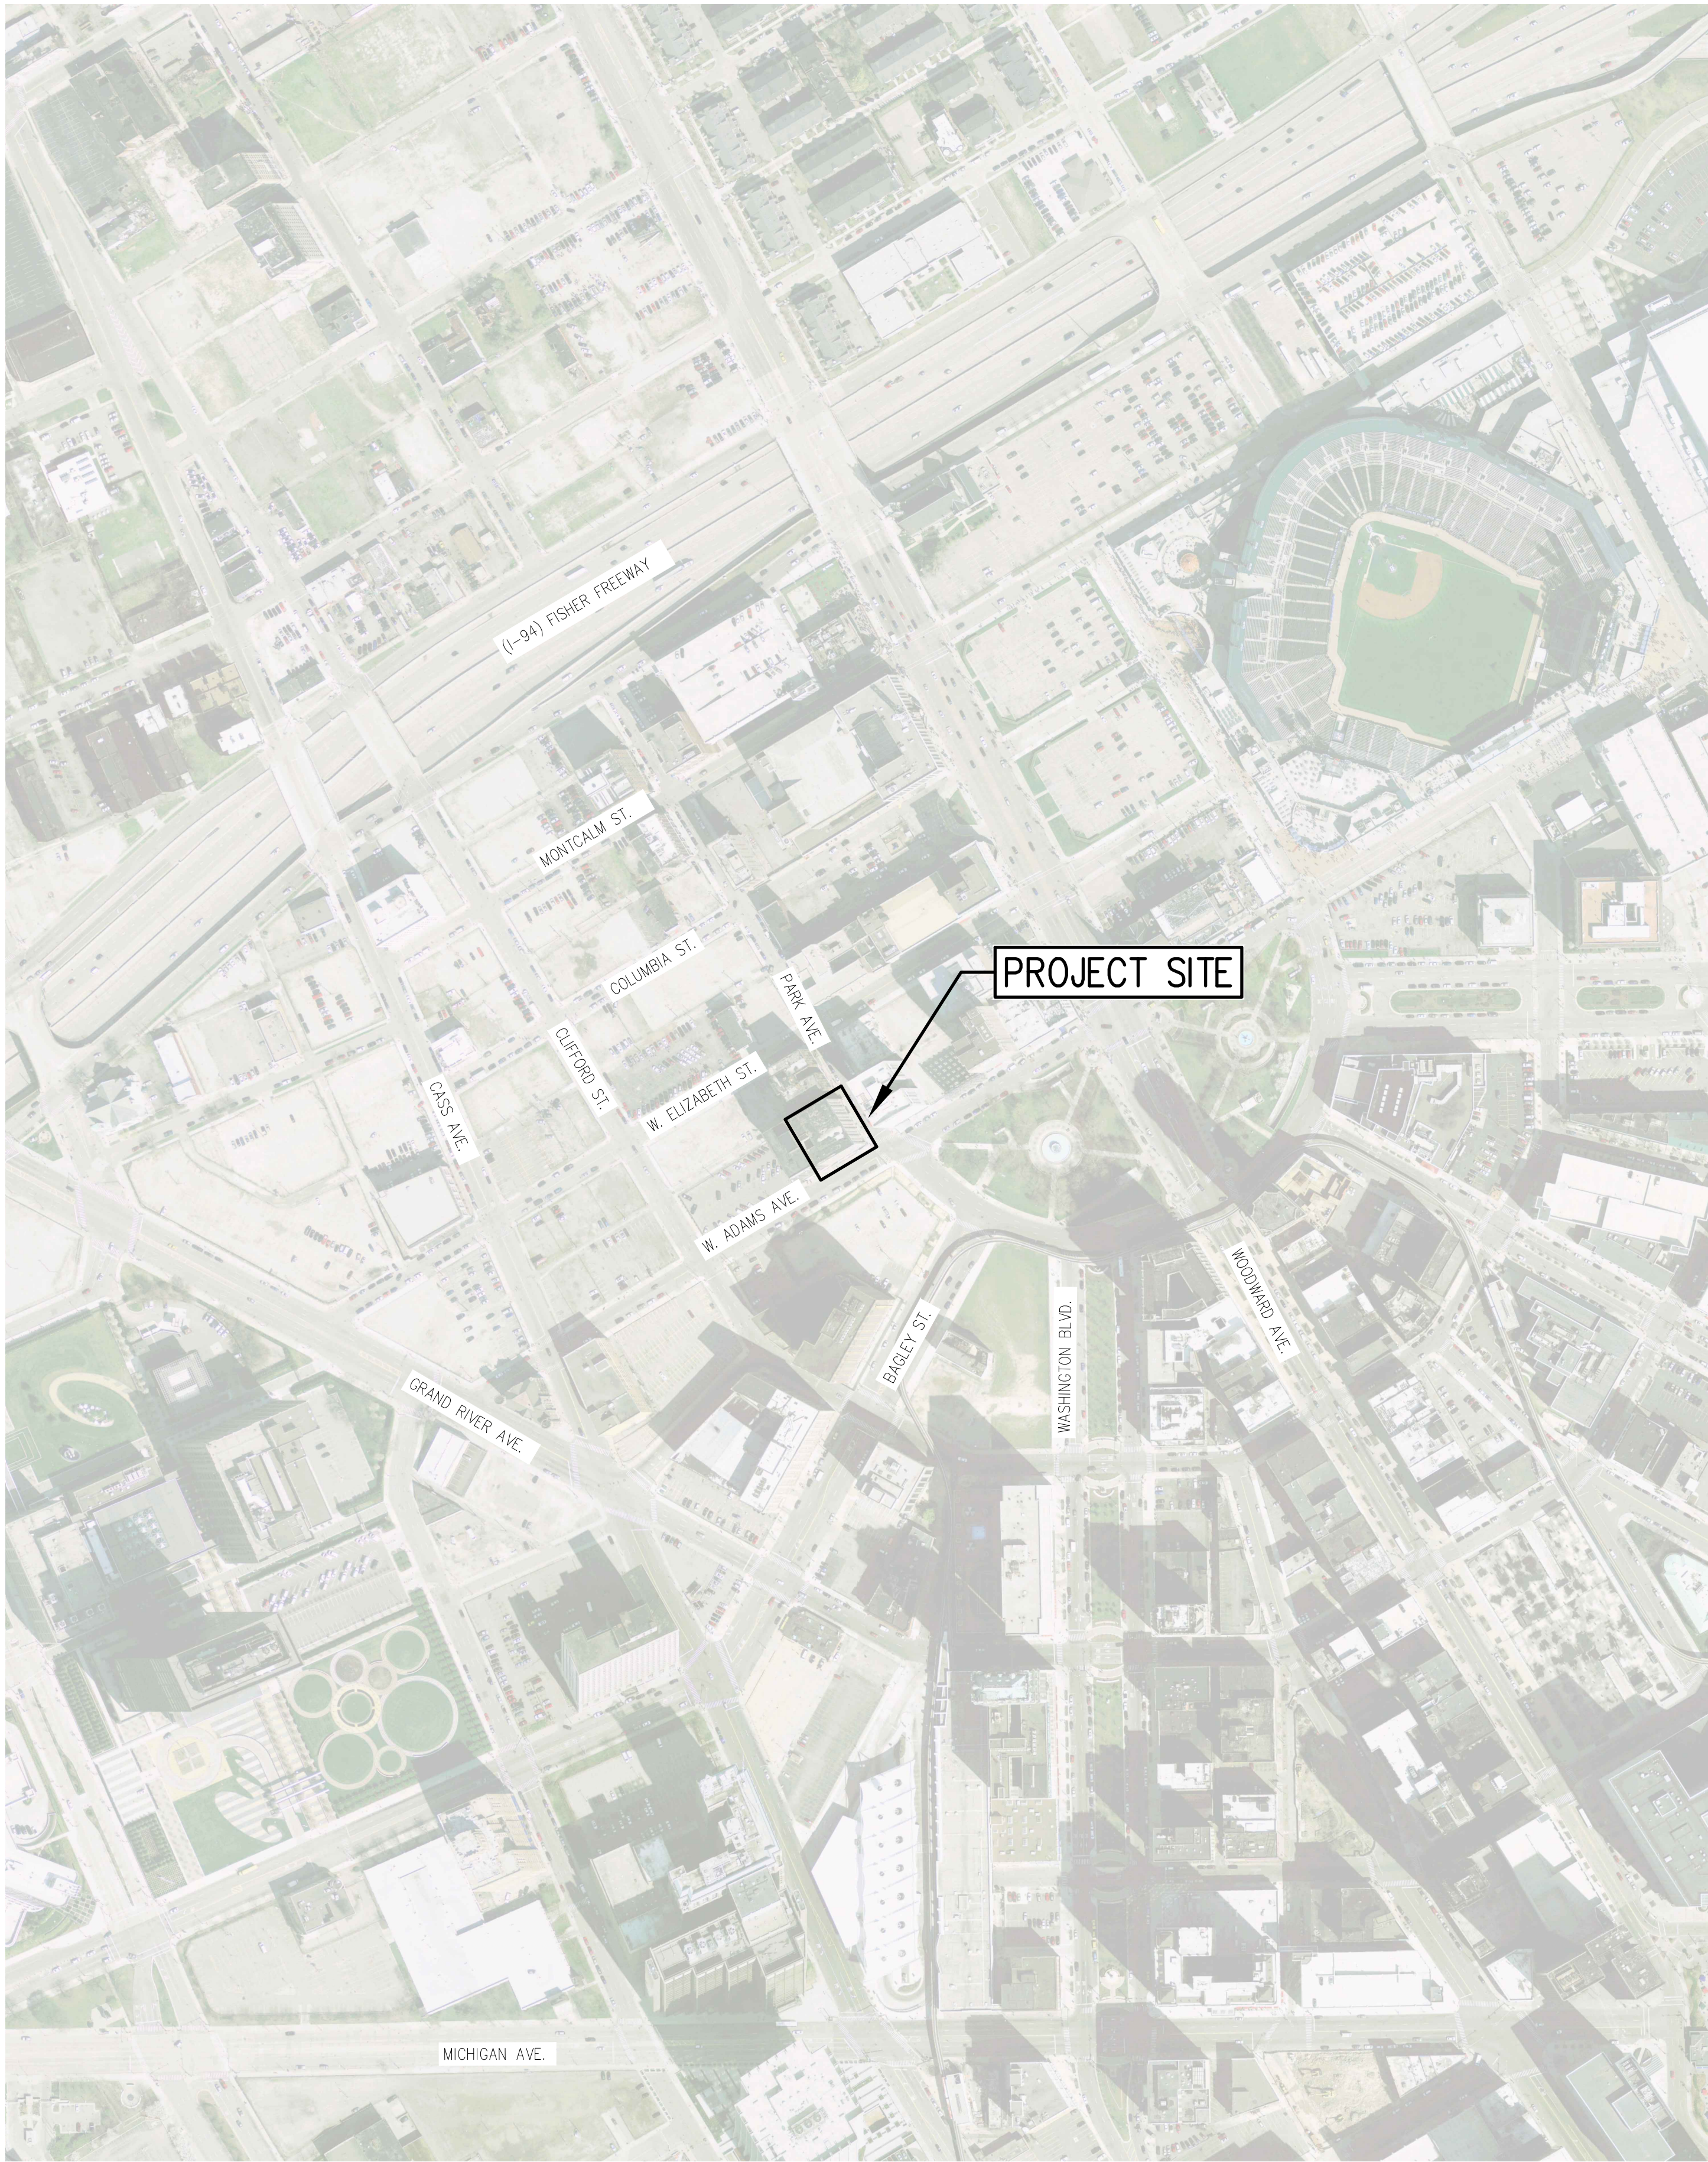

VICINITY MAP
NOT TO SCALE

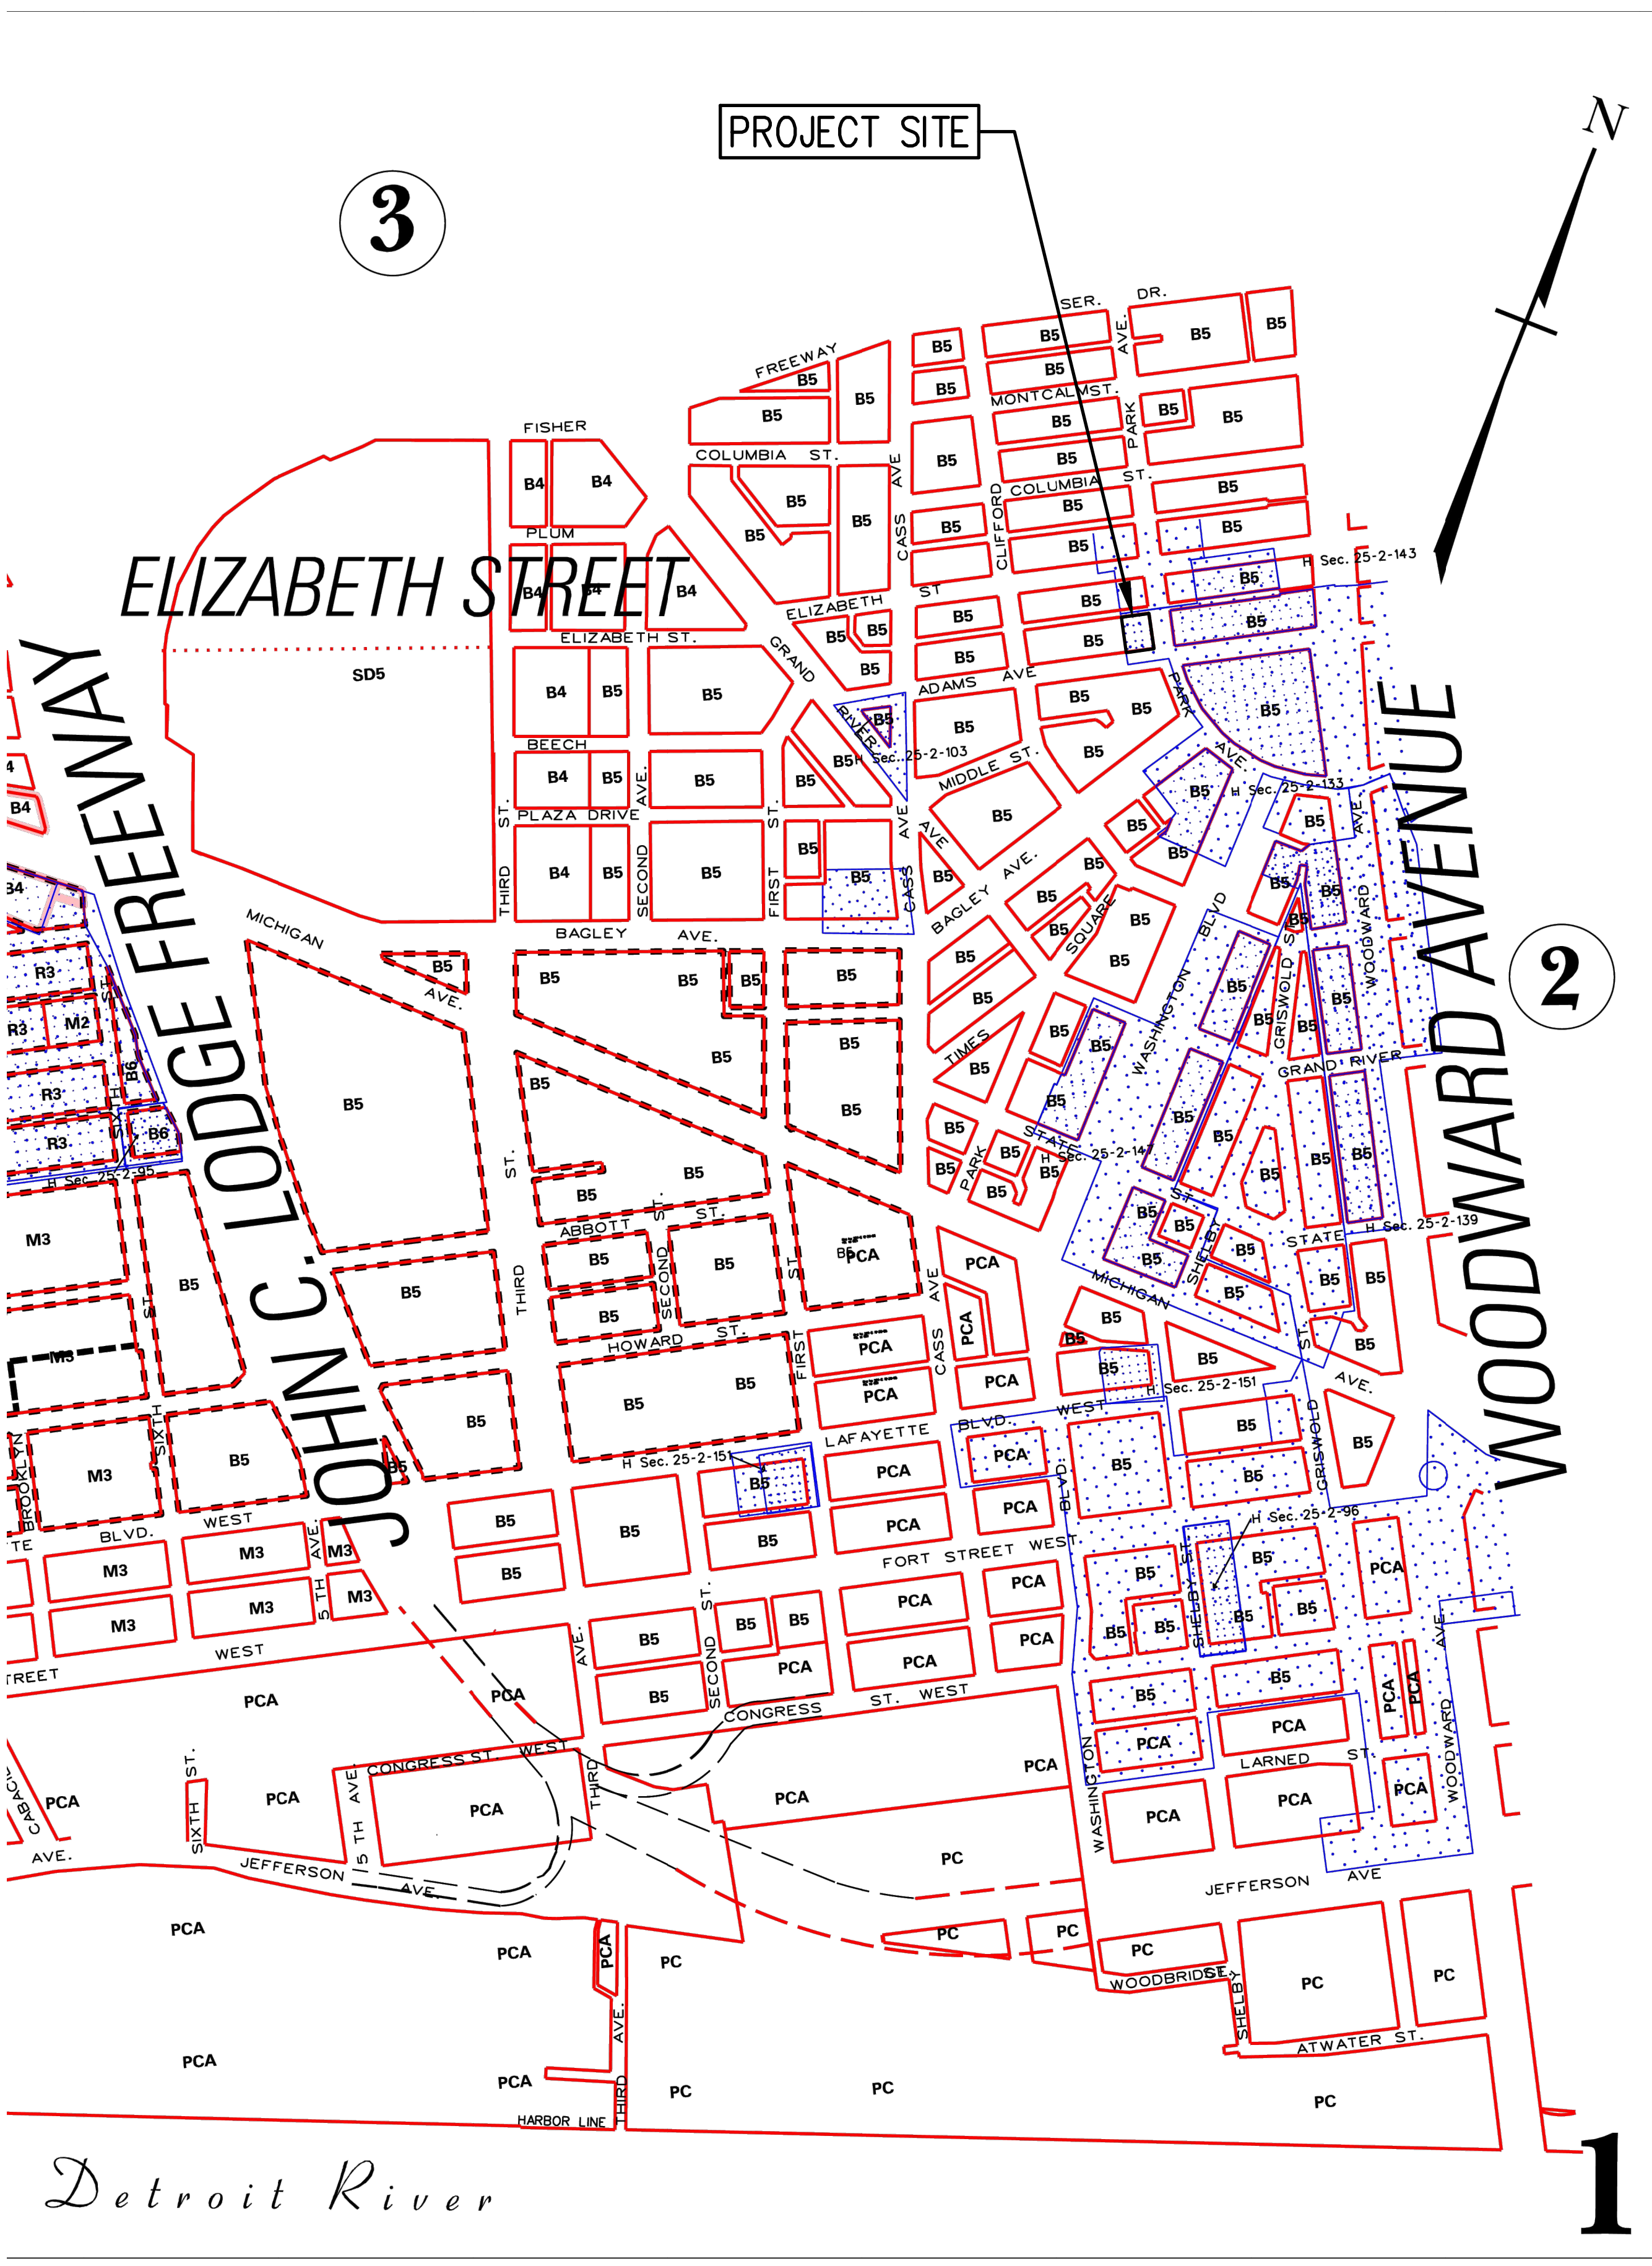

ZONING MAP
NOT TO SCALE

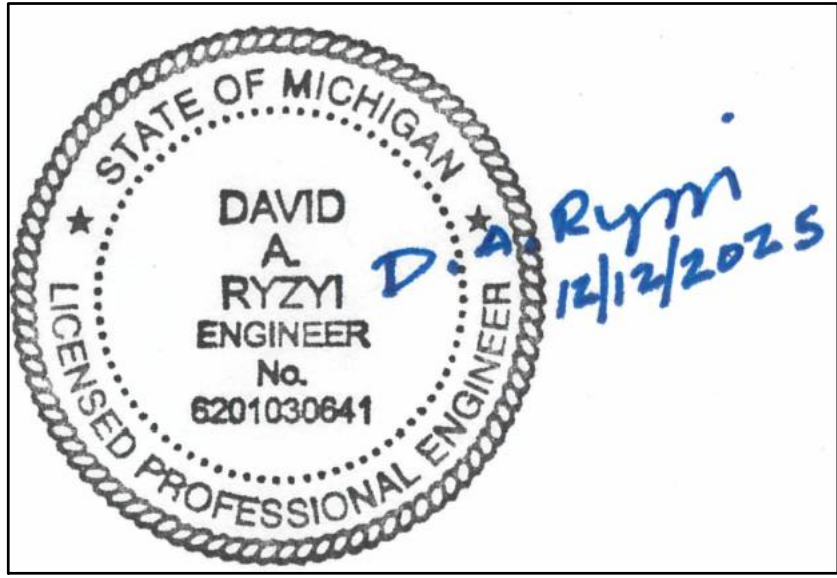

NO.	DATE	BY	DESCRIPTION
1	12/12/25	TDB	SITE PLAN SUBMITTAL
2			
3			
23225 MERCANTILE ROAD BEACHWOOD, OH 44122 TEL: 216.378.1490 FAX: 216.378.1497	PROJECT DATE: 12/12/2025 PROJECT NO.: 11860001 DRAWN BY: TDB CHECKED BY: DAR
--	---

TECHNICAL SKILL: CREATIVE & INNOVATIVE	Mannik Smith GROUP www.MannikSmithGroup.com
---	--

PREPARED FOR:	INFINITY -ACQUISITIONS, LLC. 42400 GRAND RIVER SUITE 112 NOVI, MI 48215
---------------	---

PARK AVENUE BUILDING	2001 PARK AVENUE DETROIT, MI 48226
----------------------	---------------------------------------

VICINITY & ZONING MAPS	CO.1
---------------------------	------