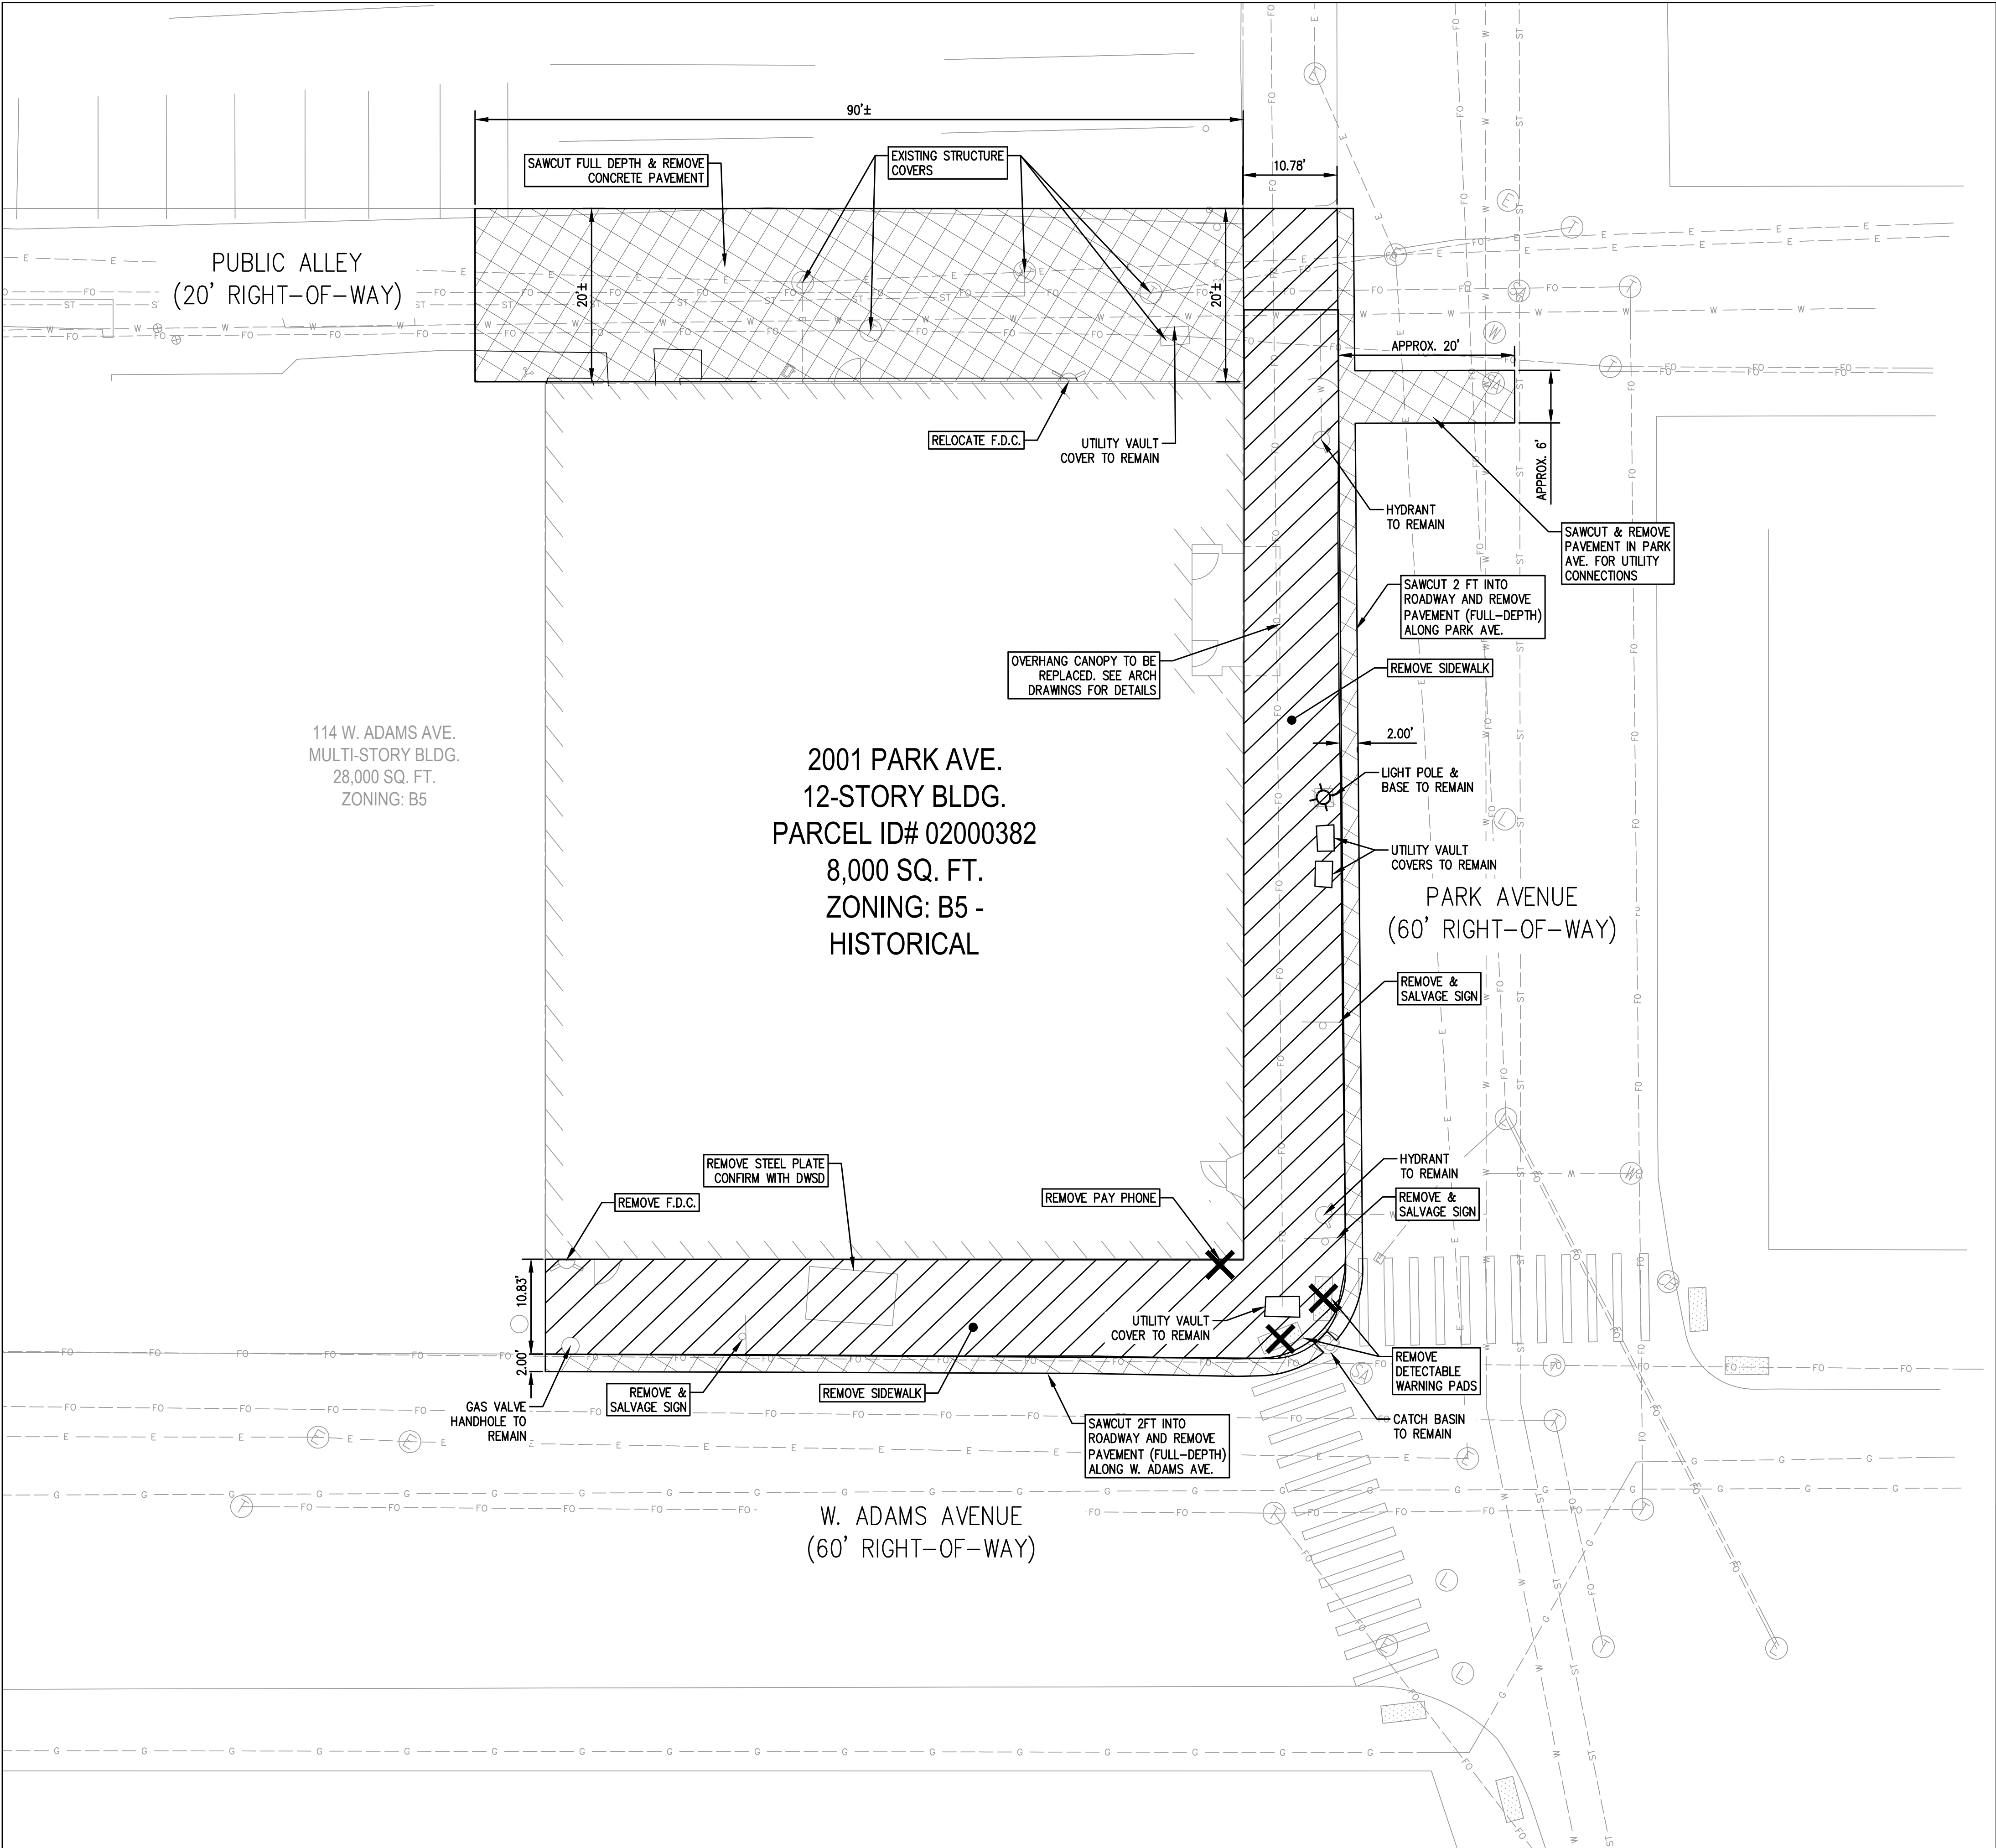
 
 

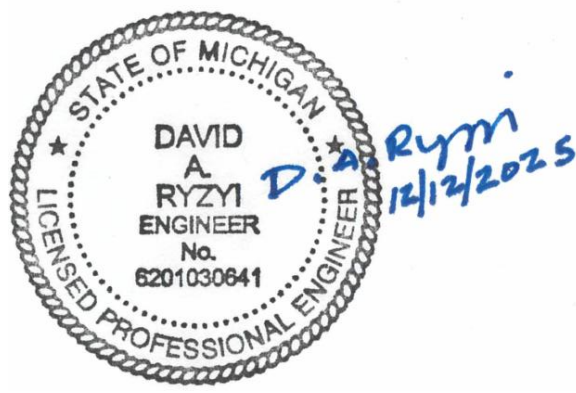
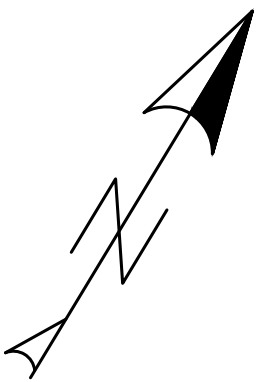
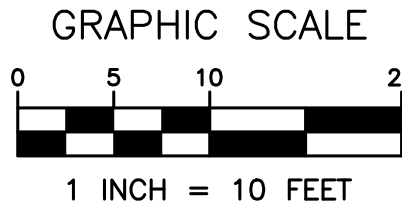


W:\Projects\Projects F-J\1860001\CAD\SHEETS\1860001_C2.0_DEMOLITION.dwg - Last printed 12/12/2025 4:56 PM



DEMOLITION PLAN LEGEND

-  SIDEWALK REMOVAL
-  PAVEMENT & CURB REMOVAL
-  DEMOLITION / REMOVAL



NO.	DATE	BY	DESCRIPTION
1	12/12/25	TDB	SITE PLAN SUBMITTAL
23225 MERCANTILE ROAD BEACHWOOD, OH 44122 TEL: 216.378.1490 FAX: 216.378.1497			
PROJECT DATE: 12/12/2025 PROJECT NO.: 11860001 DRAWN BY: TDB CHECKED BY: DAR			
			
PREPARED FOR: INFINITY - ACQUISITIONS, LLC. 42400 GRAND RIVER SUITE 112 NOVI, MI 48375			
PARK AVENUE BUILDING 2001 PARK AVENUE DETROIT, MI 48226			
DEMOLITION PLAN			
C2.0			