


T.O. MAIN CORNICE MOULDING
LEVEL: 18'-0"



NORTH EAST ELEVATION
SCALE: 1/4" = 1'-0"

T.O. CORNICE CROWN MOULDING
LEVEL: 16'-11"

B.O. CORNICE CROWN MOULDING
LEVEL: 15'-6"

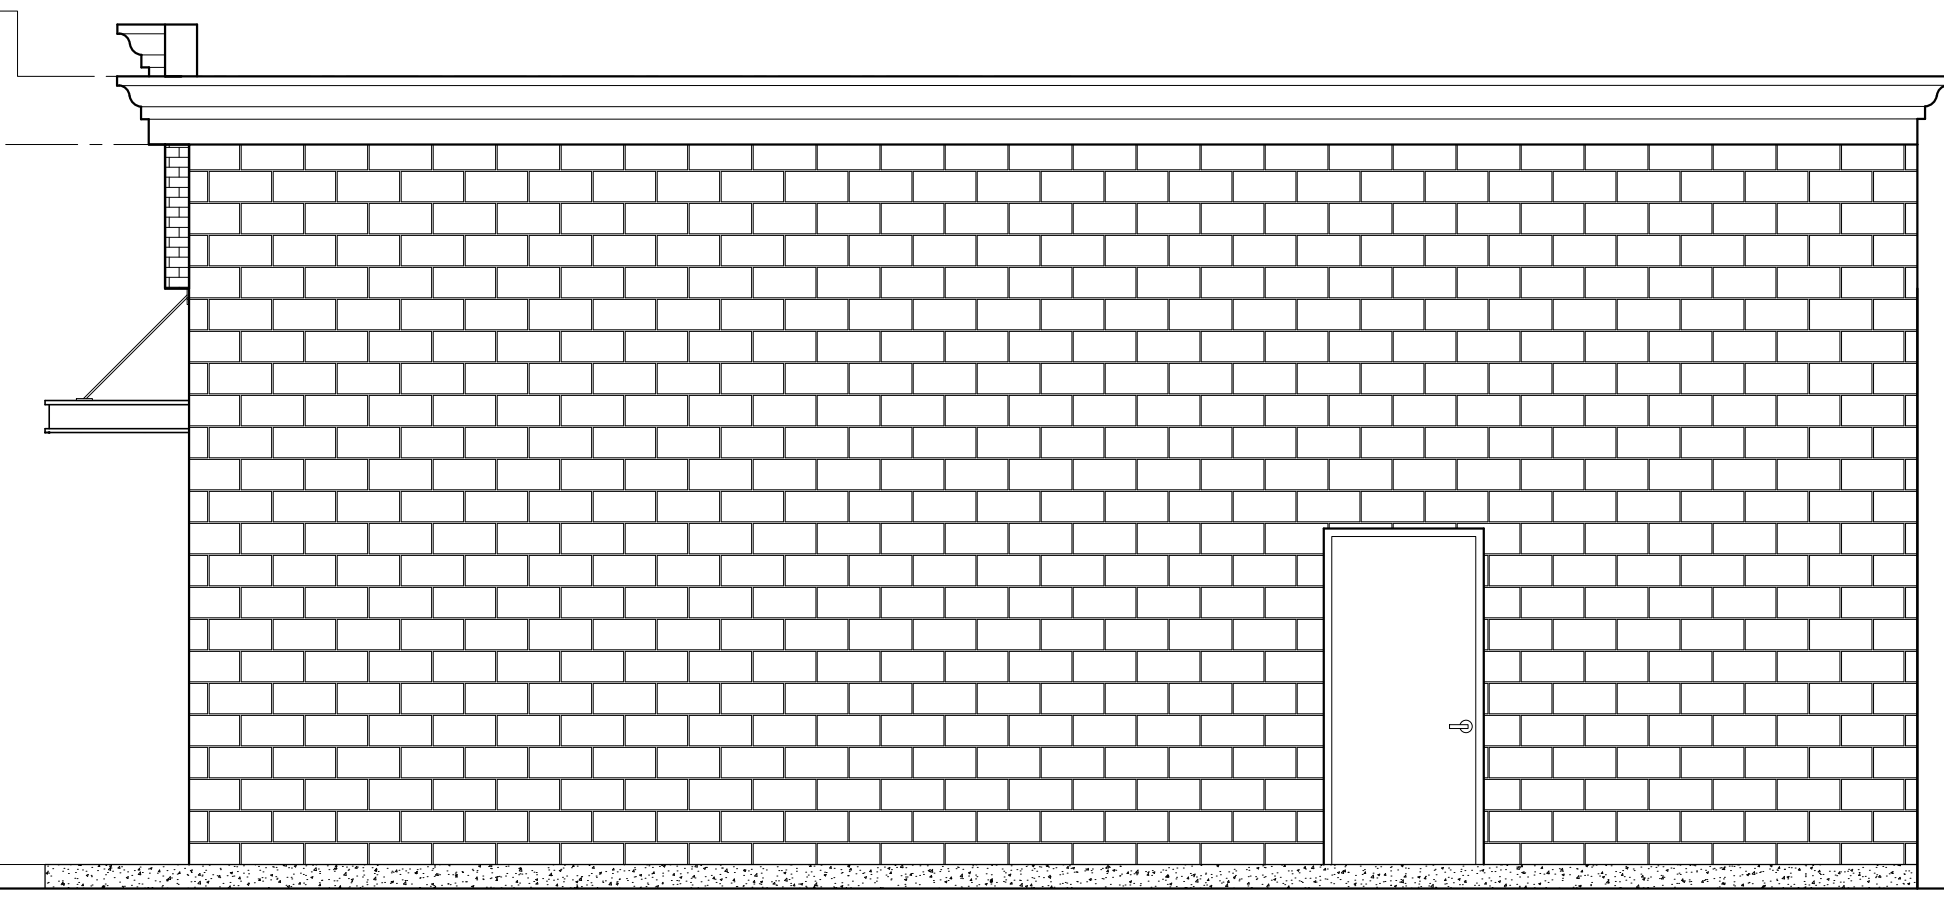


SOUTH WEST ELEVATION
SCALE: 1/4" = 1'-0"

T.O. MAIN CORNICE
LEVEL: 18'-0"




NORTH WEST ELEVATION
SCALE: 1/4" = 1'-0"

T.O. MAIN CORNICE
LEVEL: 18'-0"

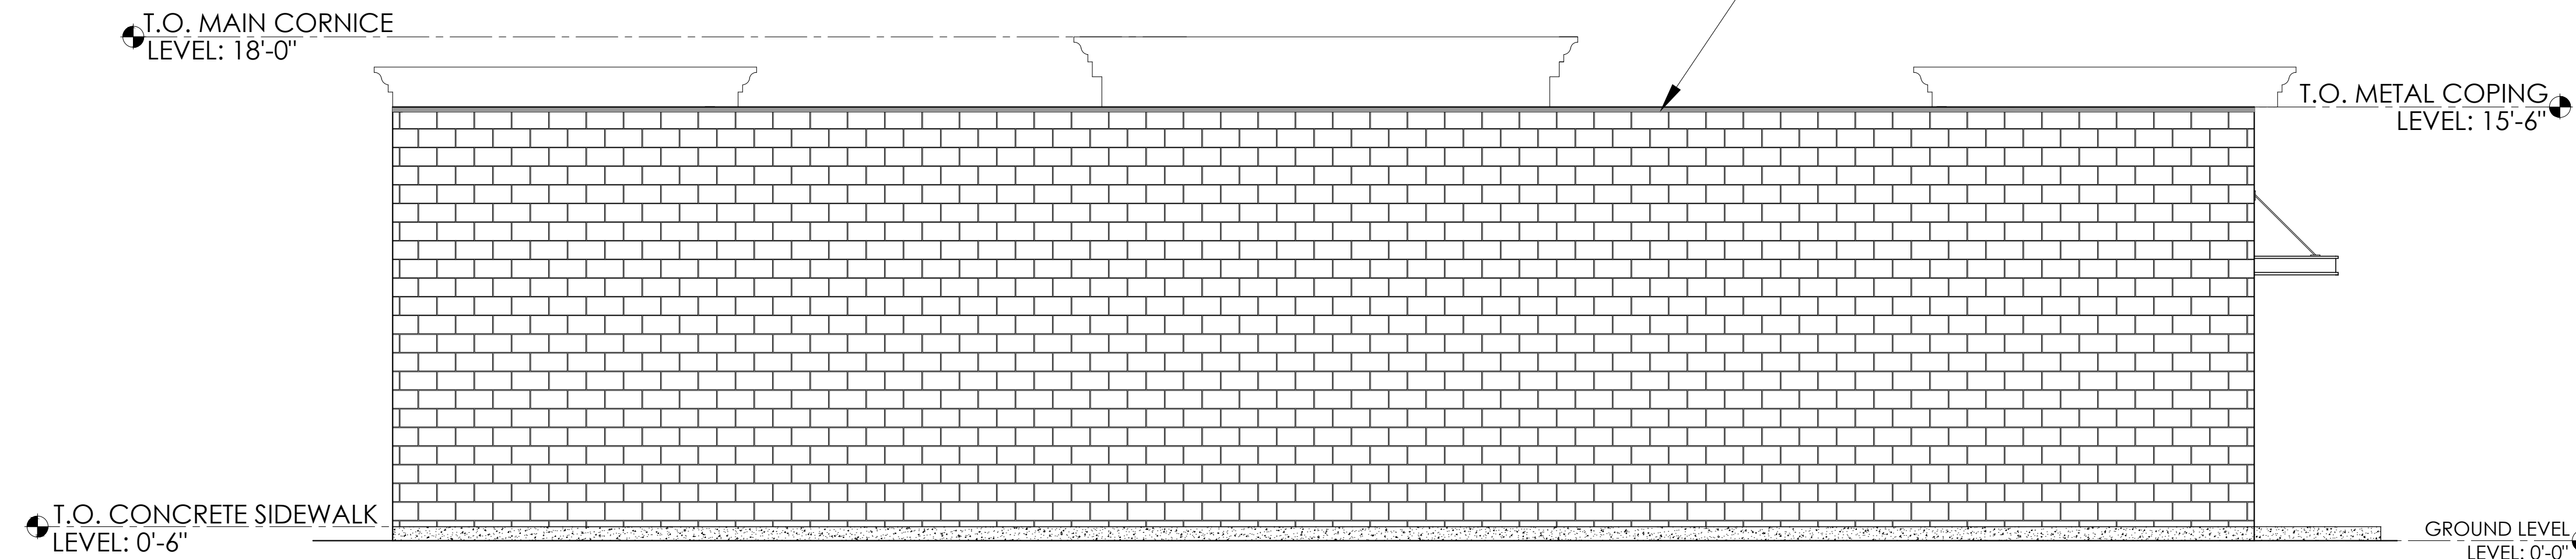

SOUTH EAST ELEVATION
SCALE: 1/4" = 1'-0"

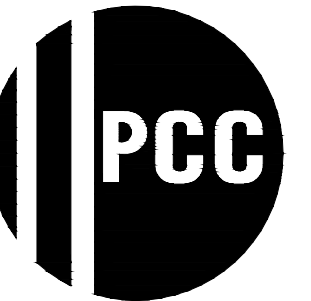

**PROFESSIONAL
CONSULTING
COMPANY INC.**

330 TOWN CENTER DR,
SUITE 710
DEARBORN, MI 48126
PH: (313) 583-0550
FAX: (313) 583-0551

DRAWN BY
K.A.A

APPROVED BY
T.N

DO NOT SCALE DRAWINGS. USE FIGURE
DIMENSIONS ONLY.

NOTICE:
THIS DRAWING IS AN INSTRUMENT OF
SERVICE AND IS THE PROPERTY OF P.C.C.
INC. THE INFORMATION OF THESE
DRAWINGS MAY NOT BE REPRODUCED
WITHOUT THE WRITTEN CONSENT OF P.C.C.
INC., ALL RIGHTS RESERVED.

PROJECT

REMODELING OF AN
EXISTING GAS STATION

OWNER NAME

4661 WOODWARD
PROPERTY LLC

ADDRESS

4661 WOODWARD,
DETROIT, MI 48201

PROJECT NO.

DATE: 11/18/2025
REVISED:

SCALE

1/4" = 1'-0"

SHEET TITLE

PROPOSED
ELEVATIONS

A-2

SEAL

