

CONSULTANT:

**GENERAL ELEVATION/SECTION NOTES:**

1. THIS DRAWING IS DIAGRAMMATIC AND SHOULD BE USED TO DETERMINE THE DESIGN INTENT. THE CONTRACTOR IS RESPONSIBLE FOR THE COMPLETE SET OF WORK AS INDICATED AND SHALL FIELD VERIFY ALL WORK, COORDINATE ALL DRAWINGS / NEW WORK AND SHALL NOTIFY ARCHITECT IMMEDIATELY OF ANY DISCREPANCIES IN THE DOCUMENTS BEFORE PROCEEDING. FAILURE TO DO SO WILL RESULT IN THE CONTRACTOR TAKING FULL RESPONSIBILITY AND LIABILITY FOR SAID DISCREPANCIES.
2. ALL DIMENSIONS ARE SHOWN FROM FINISH FACE TO FINISH FACE OF PARTITION UNLESS OTHERWISE NOTED.
3. ALL WORK SHALL BE DONE IN ACCORDANCE WITH ALL LOCAL, STATE, COUNTY CODE REGULATIONS, O.S.H.A., AND THE AMERICAN WITH DISABILITIES ACT (ADA). REFER TO THE CODE PLAN FOR MORE INFORMATION.
4. REFER TO SIDING MANUFACTURER INSTALLATION INSTRUCTIONS AND STANDARD DETAILS
5. CONTRACTOR TO VERIFY/COORDINATE CODE REQUIRED WINDOW EGRESS REQUIREMENTS

**ELEVATION KEY NOTES:**

(TYPICAL THIS SHEET ONLY)

- 1 BRICK VENEER COLOR A: INTERSTATE BRICK OBSIDIAN
- 2 GFRG SIDING
- 3 PREFINISHED ALUM. RAILING

Project :  
 WOODWARD LANES SITE  
 GINOSKO DEVELOPMENT COMPANY  
 8230 WOODWARD AVE.  
 DETROIT, MI 48202

Issued for :  
 SPR 03/13/2026




Drawn by :  
 JRM  
 Checked by :  
 TRF  
 Sheet Title :  
 EXTERIOR ELEVATIONS

Project No. :  
 2026006

Sheet No. :

**A3.1**

DO NOT SCALE DRAWINGS | ©2021 Timothy Flintoff Architect, PLLC

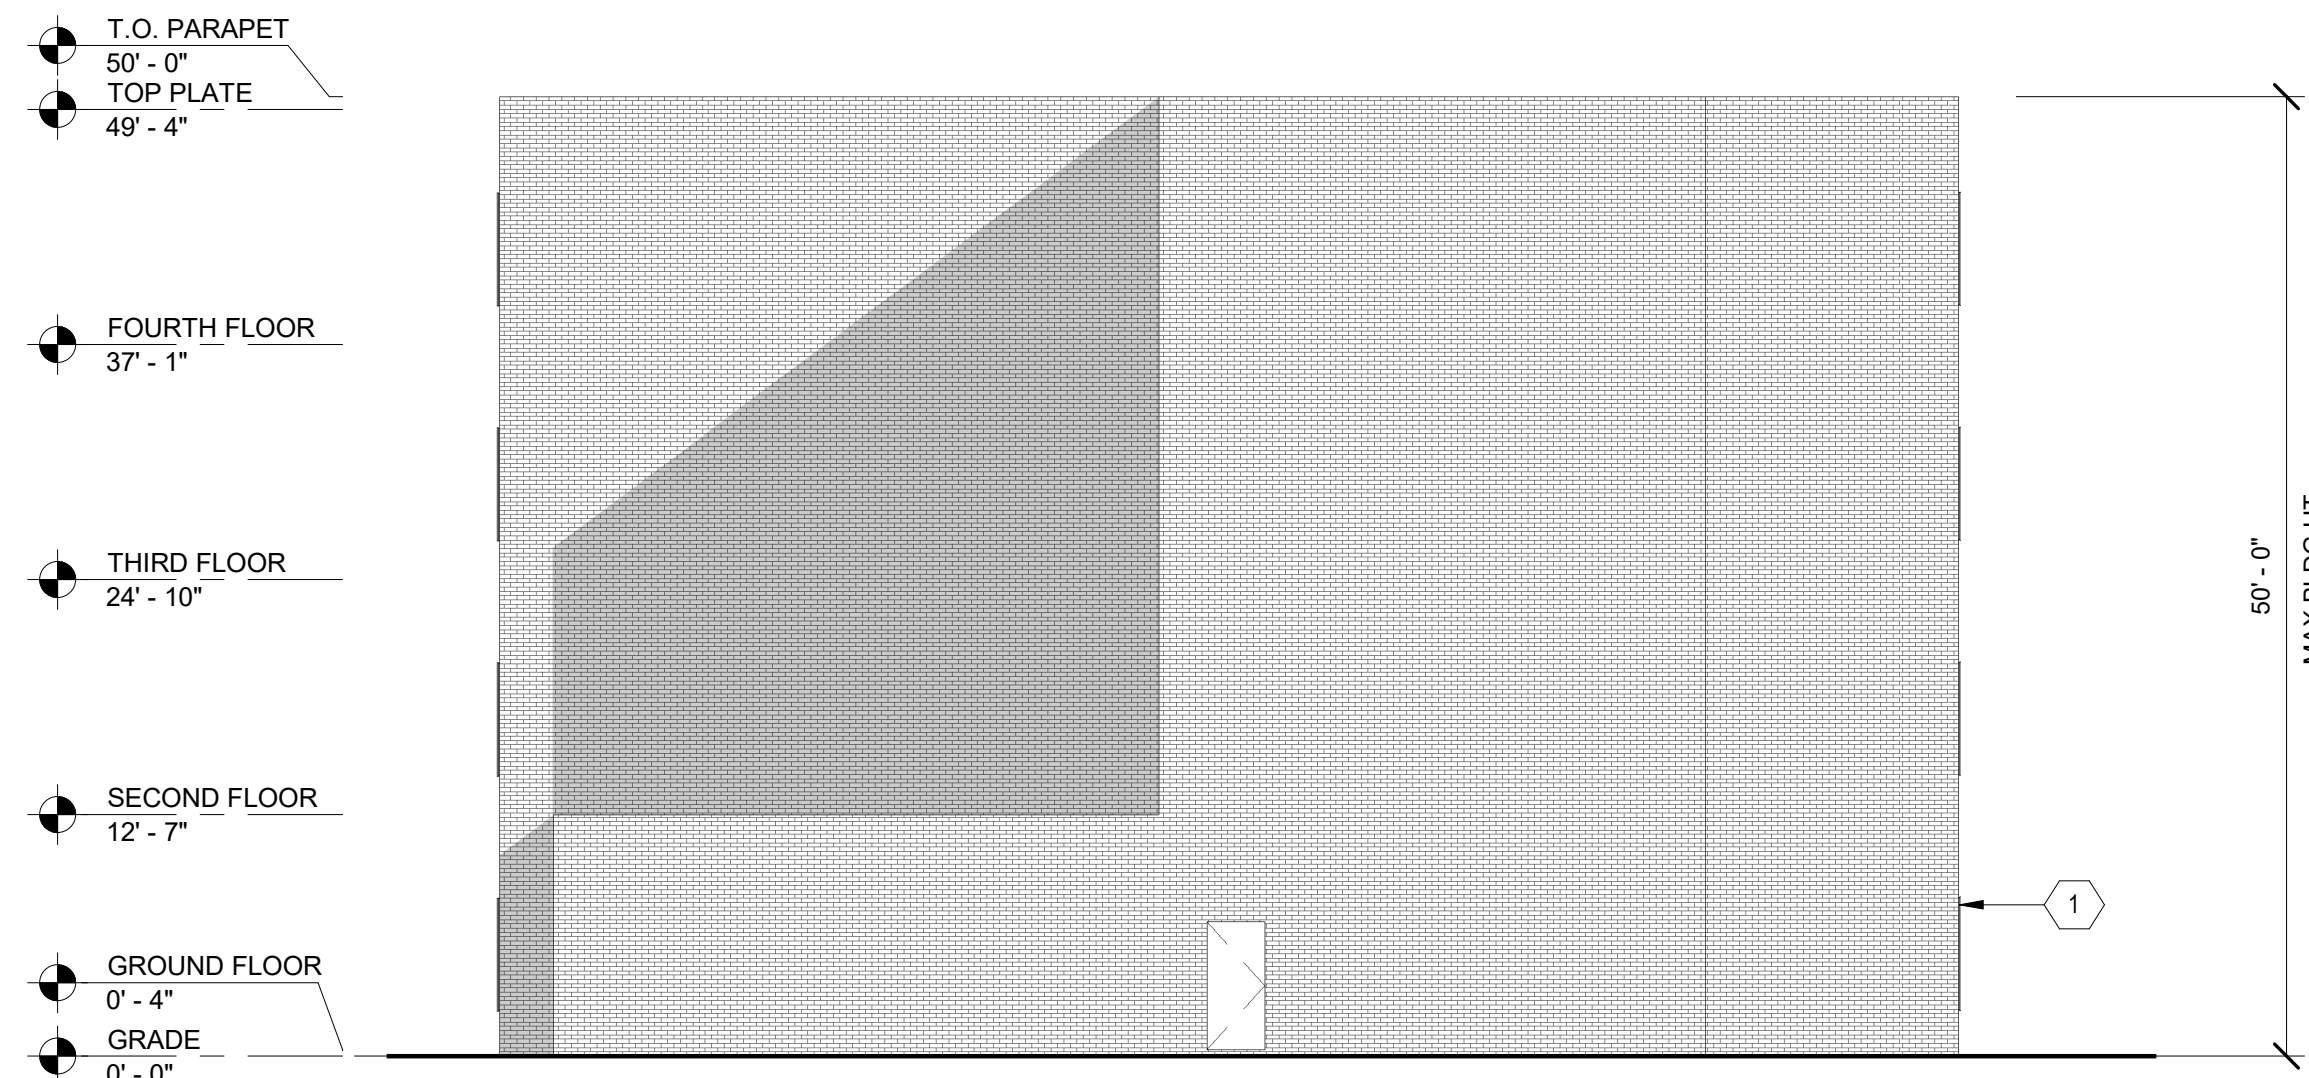

**2 NORTH ELEVATION**  
 SCALE: 1" = 10'-0"



**1 WEST ELEVATION**  
 SCALE: 1" = 10'-0"

SINDER STRIP LOCATION