


**GENERAL ELEVATION/SECTION NOTES:**

- THIS DRAWING IS DIAGRAMMATIC AND SHOULD BE USED TO DETERMINE THE DESIGN INTENT. THE CONTRACTOR IS RESPONSIBLE FOR THE COMPLETE SET OF WORK AS INDICATED AND SHALL FIELD VERIFY ALL WORK, COORDINATE ALL DRAWINGS / NEW WORK AND SHALL NOTIFY ARCHITECT IMMEDIATELY OF ANY DISCREPANCIES IN THE DOCUMENTS BEFORE PROCEEDING. FAILURE TO DO SO WILL RESULT IN THE CONTRACTOR TAKING FULL RESPONSIBILITY AND LIABILITY FOR SAID DISCREPANCIES.
- ALL DIMENSIONS ARE SHOWN FROM FINISH FACE TO FINISH FACE OF PARTITION UNLESS OTHERWISE NOTED.
- ALL WORK SHALL BE DONE IN ACCORDANCE WITH ALL LOCAL, STATE, COUNTY CODE REGULATIONS, O.S.H.A., AND THE AMERICAN WITH DISABILITIES ACT (ADA). REFER TO THE CODE PLAN FOR MORE INFORMATION.
- REFER TO SIDING MANUFACTURER INSTALLATION INSTRUCTIONS AND STANDARD DETAILS
- CONTRACTOR TO VERIFY/COORDINATE CODE REQUIRED WINDOW EGRESS REQUIREMENTS

**ELEVATION KEY NOTES:**

(TYPICAL THIS SHEET ONLY)

- 1 BRICK VENEER: BOWERSTON TERRA COTTA
- 2 INSET DECORATIVE BRICK VENEER: BOWERSTON TERRA COTTA, STACKED SOLDIER
- 3 DECORATIVE BRICK COPING
- 4 METAL PANEL SIDING
- 5 VERTICAL RIB METAL SIDING
- 6 PREFINISHED ALUM. JULIET RAILING
- 7 DECORATIVE METAL CHANNEL FASCIA

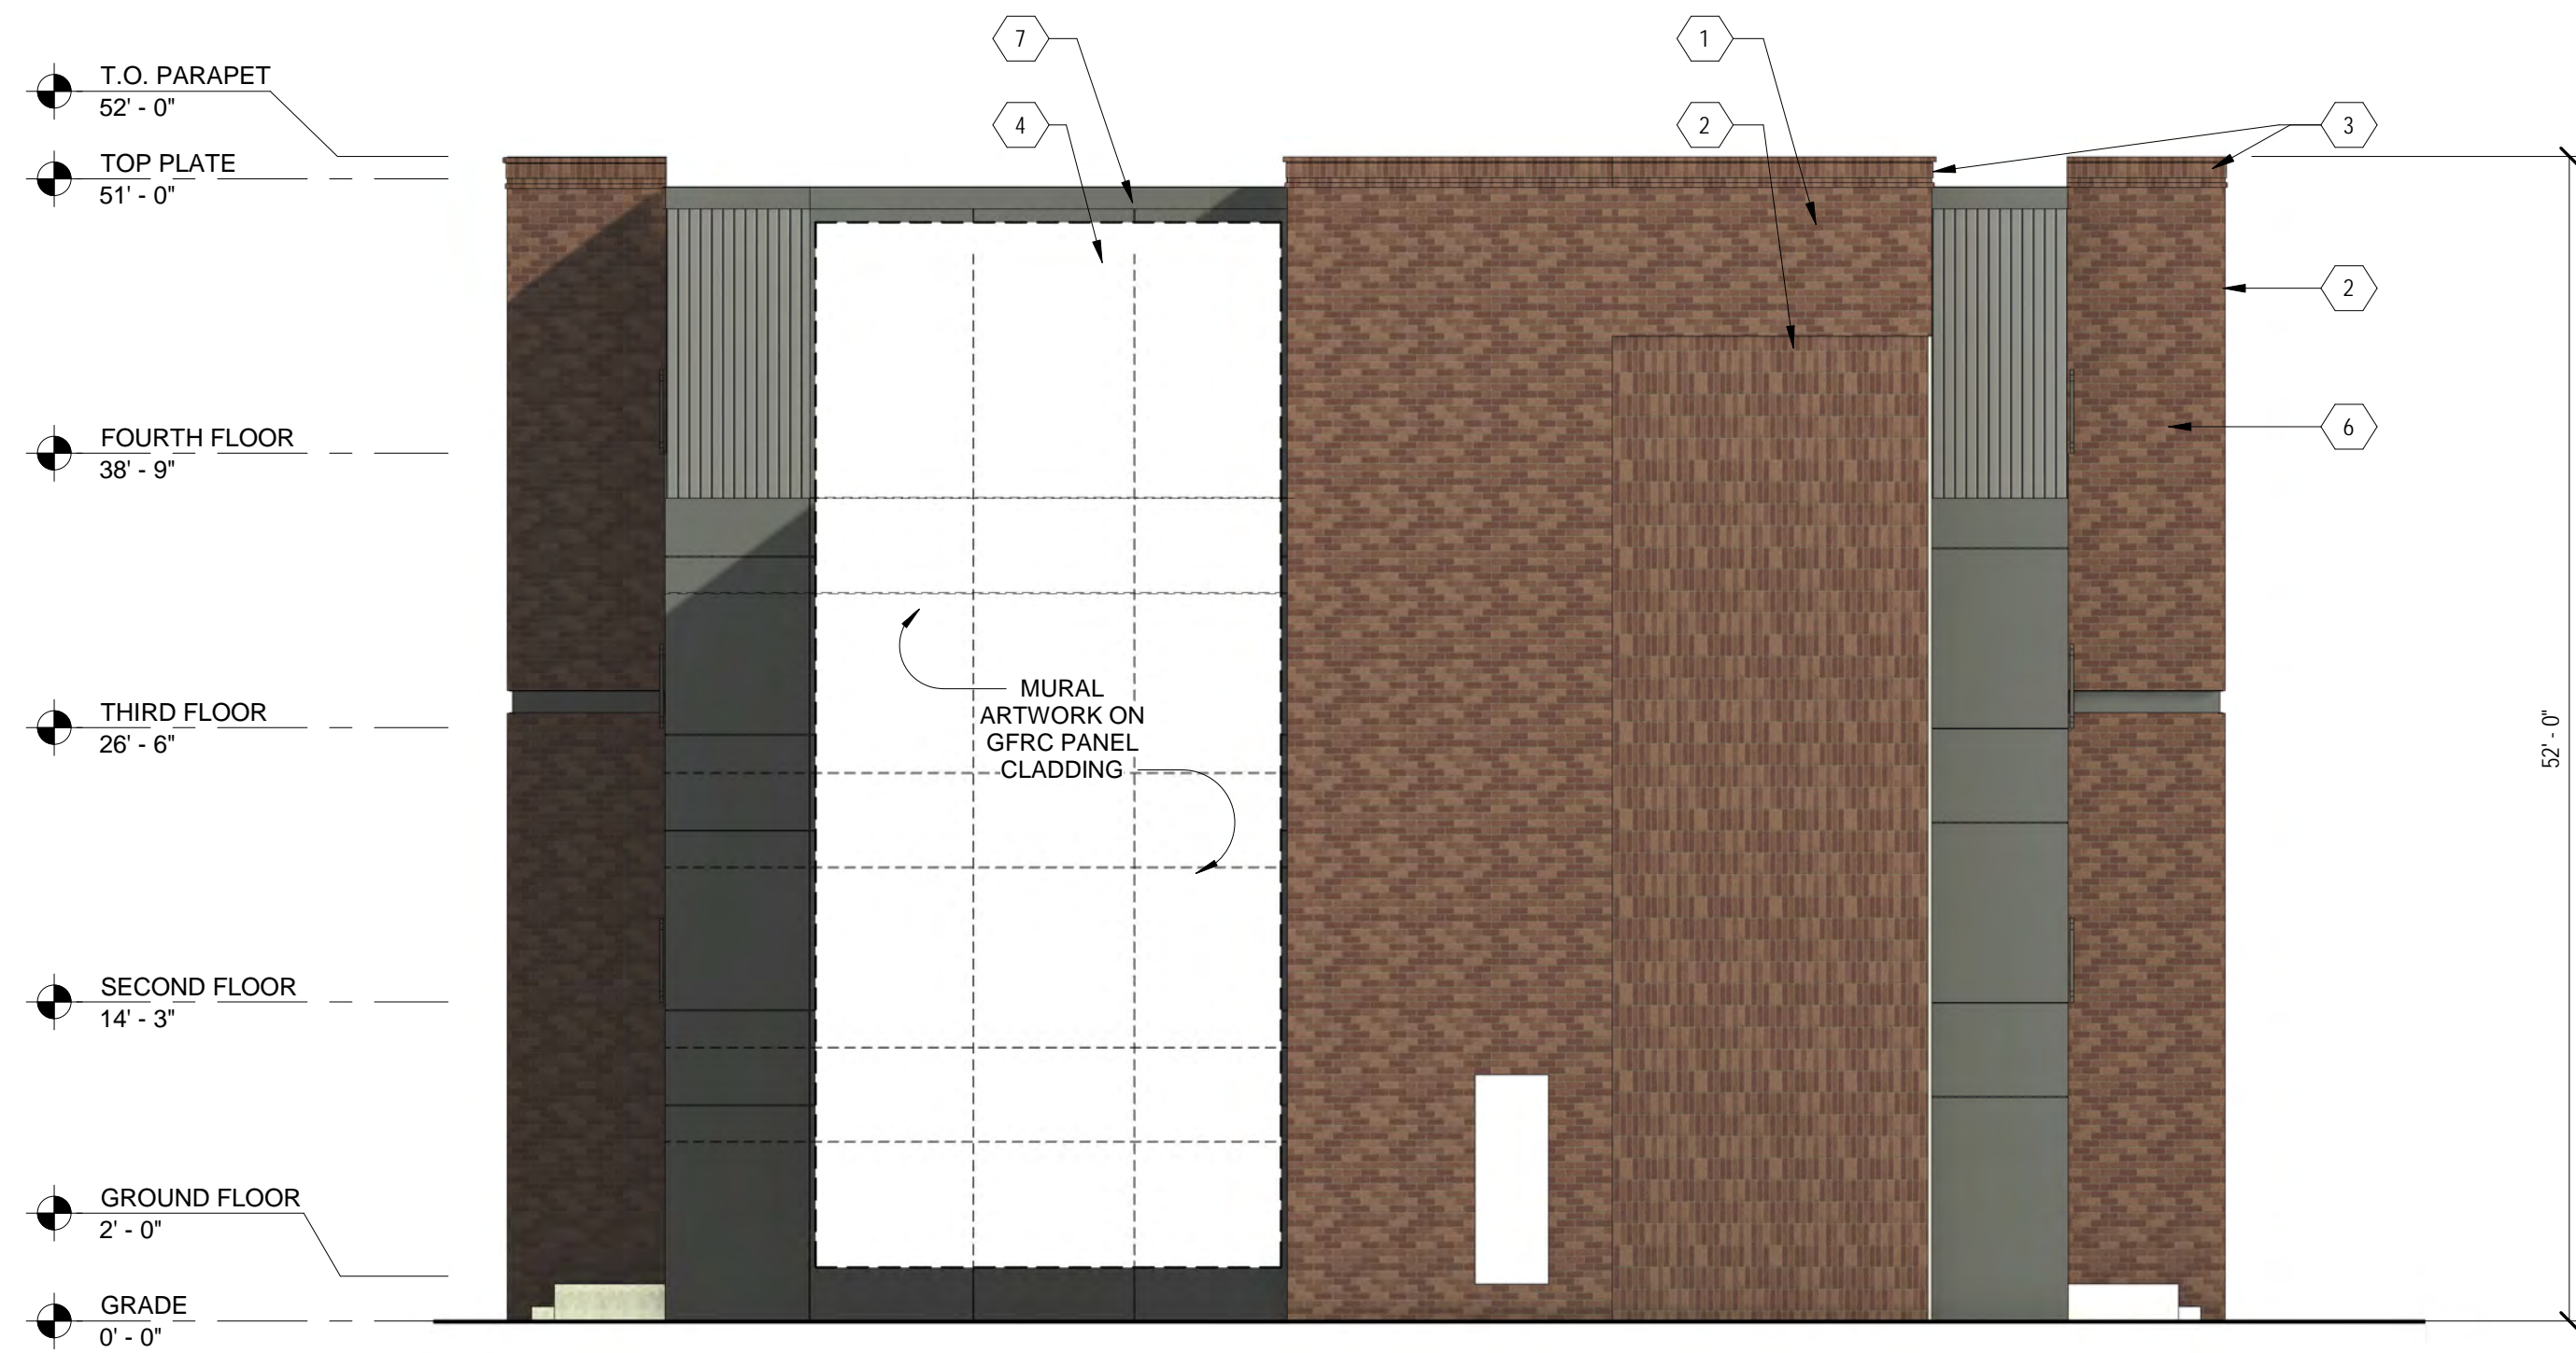


**2 SOUTHEAST ELEVATION**  
 SCALE: 1/8" = 1'-0"



**1 NORTHEAST ELEVATION**  
 SCALE: 1/8" = 1'-0"

Project :  
 LINCOLN COMMONS  
 GINOSKO DEVELOPMENT COMPANY  
 3475 LINCOLN AVE.  
 DETROIT, MI 48208

Issued for :  
 SPR 04/13/2026

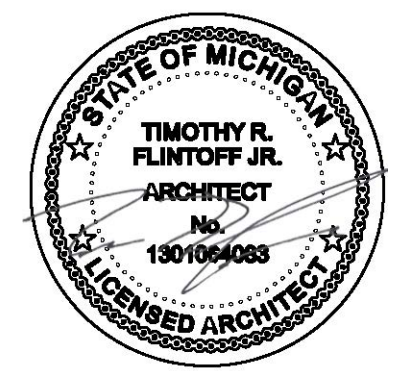

Drawn by :  
 Author  
 Checked by :  
 Checker  
 Sheet Title :  
 EXTERIOR ELEVATIONS  
 Project No. :  
 2026006  
 Sheet No. :

**A3.1**

DO NOT SCALE DRAWINGS | ©2021 Timothy Flintoff Architect, PLLC