




EXISTING FRONT ELEVATION SCALE 1/4" = 1'-0"



EXISTING RIGHT SIDE ELEVATION SCALE 1/4" = 1'-0"

ALL EXISTING WINDOWS ARE SHOWN WITH EXACT DETAIL

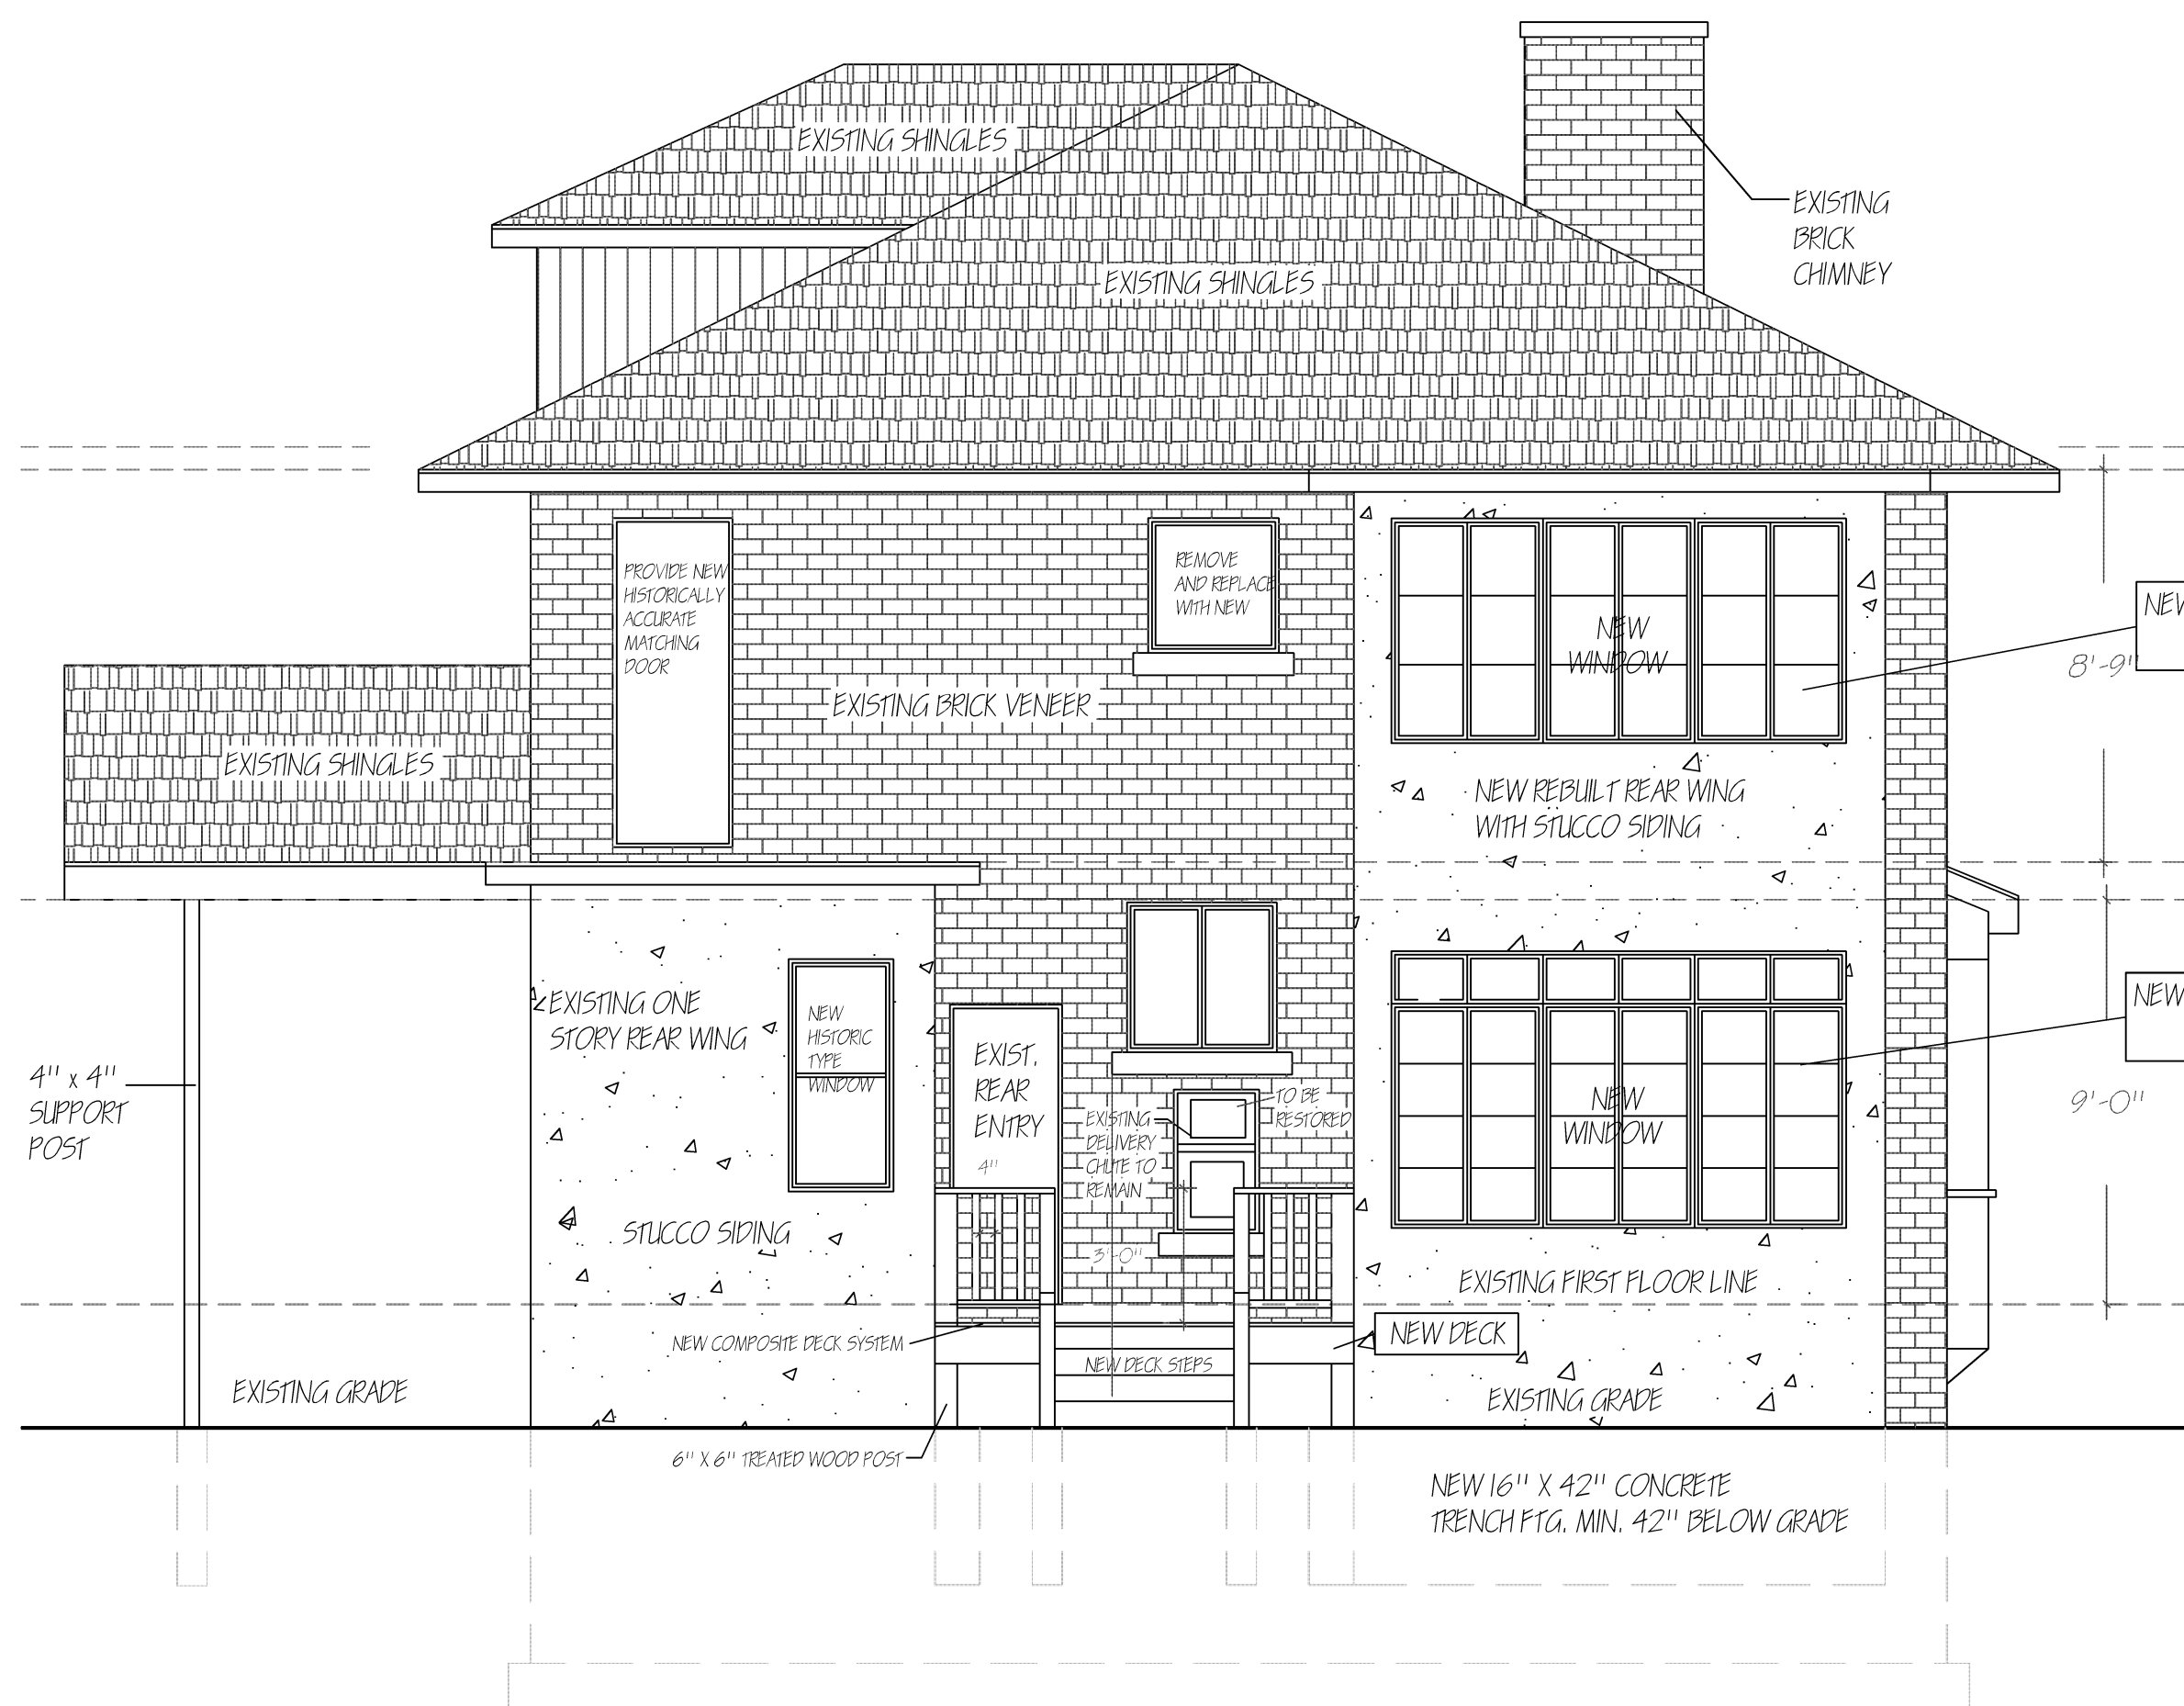

EXISTING REAR ELEVATION SCALE 1/4" = 1'-0"



EXISTING LEFT SIDE ELEVATION SCALE 1/4" = 1'-0"

EXISTING 2 / 2 STORY BRICK HOUSE ON BASEMENT  
 EVARDO LEE MORALES  
 1616 W. CHICAGO BLVD. DETROIT, MI 48206