



NEW REAR DECK FOUNDATION PLAN / FRAMING PLAN

SCALE 1/4" = 1'-0"

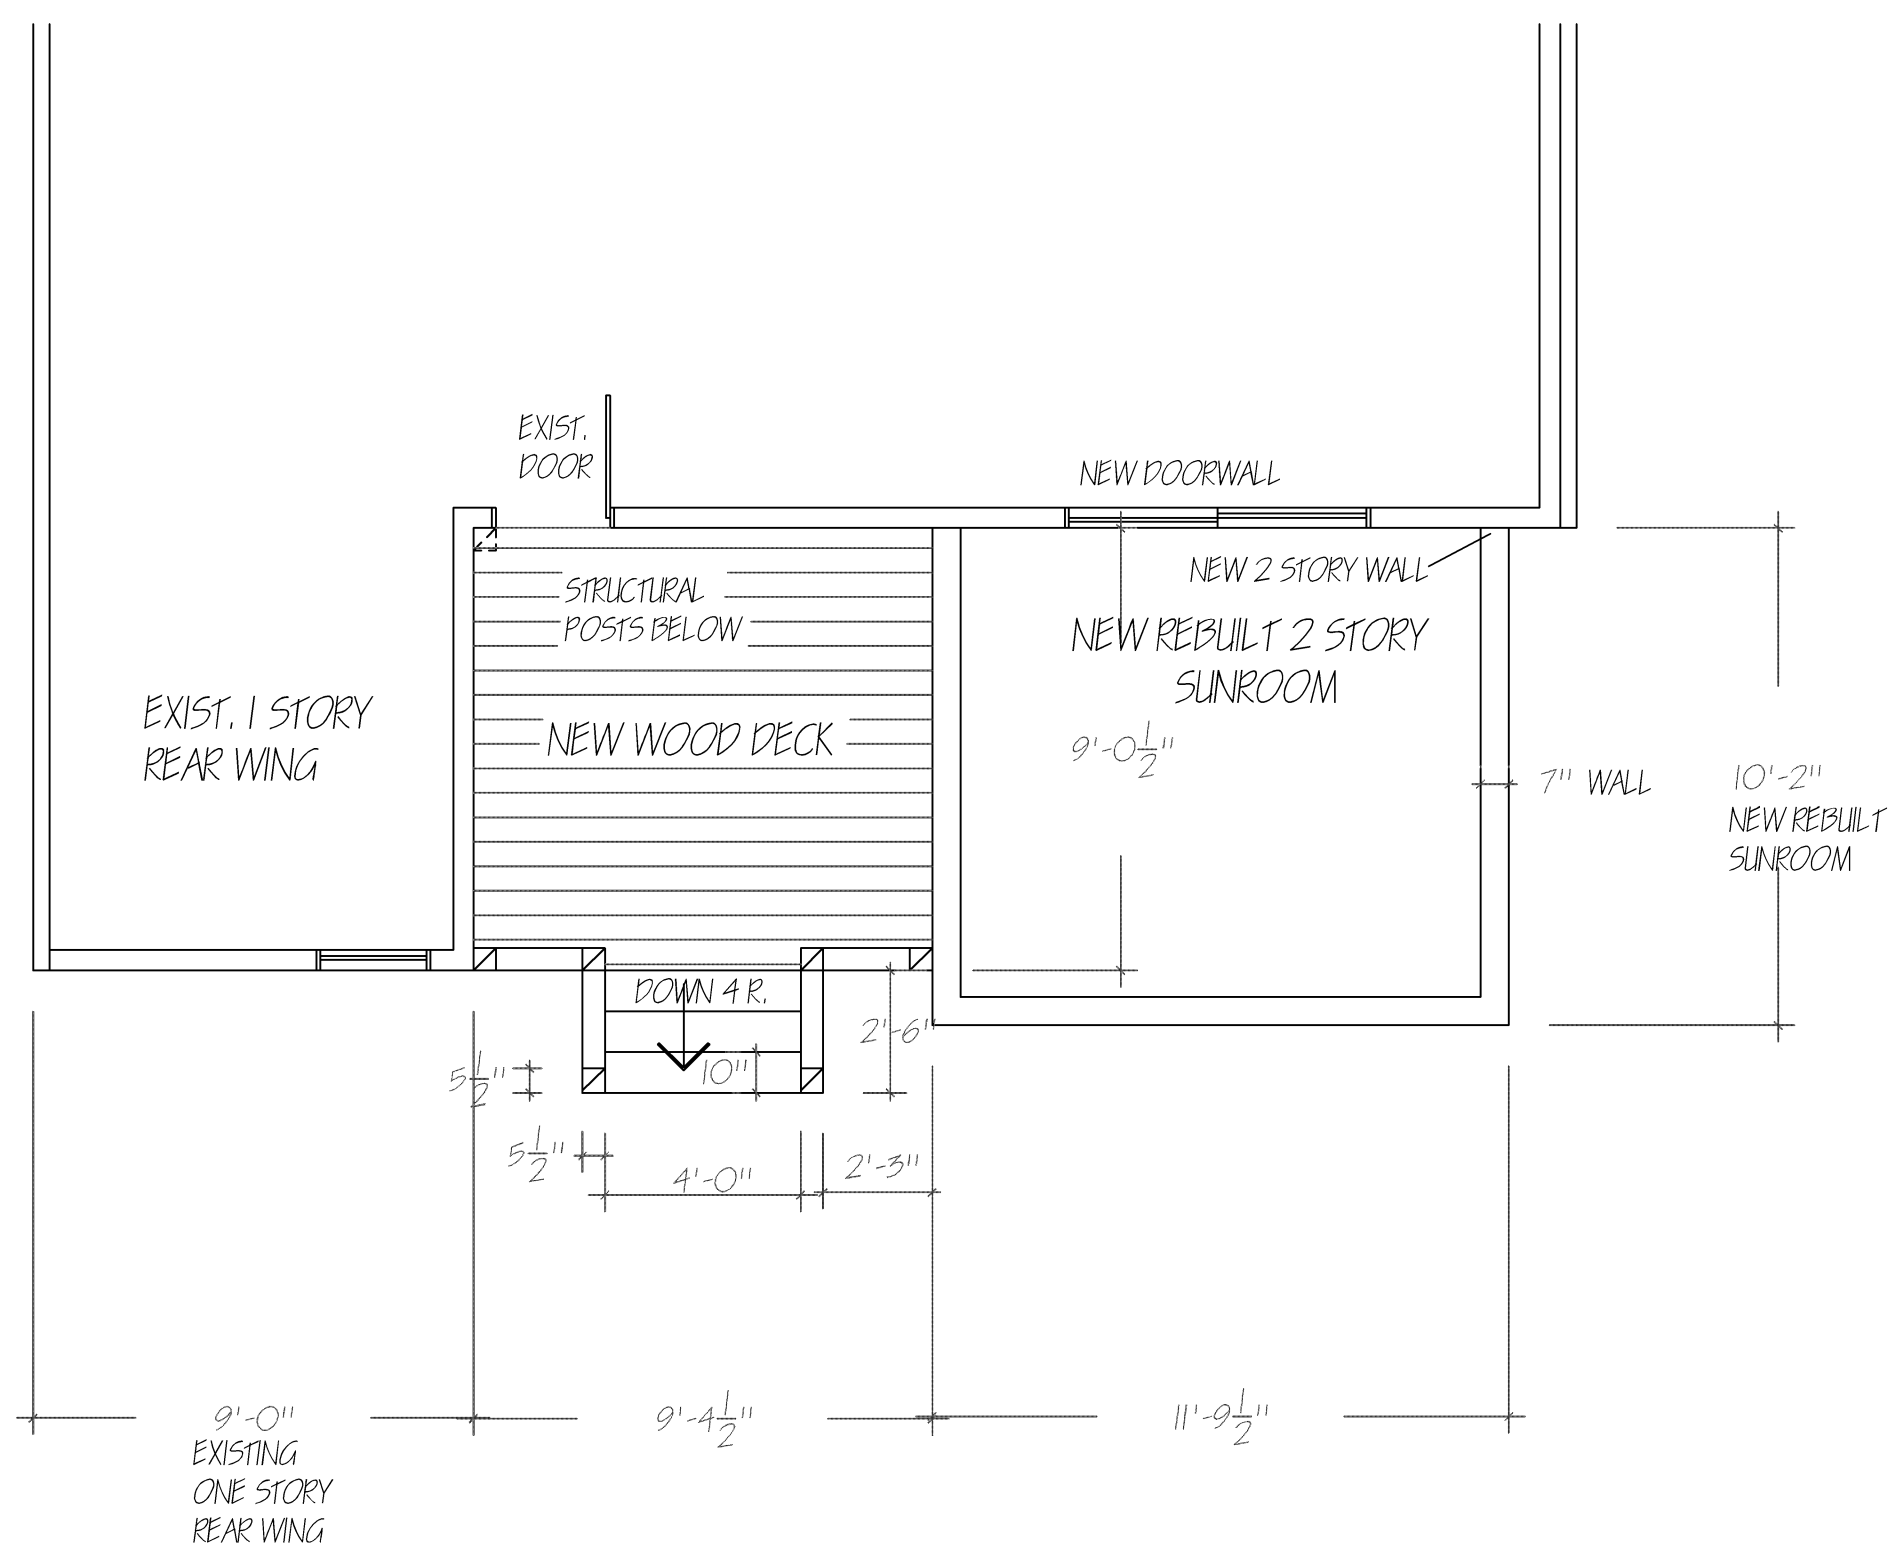


NEW REAR DECK FLOOR PLAN

SCALE 1/4" = 1'-0"

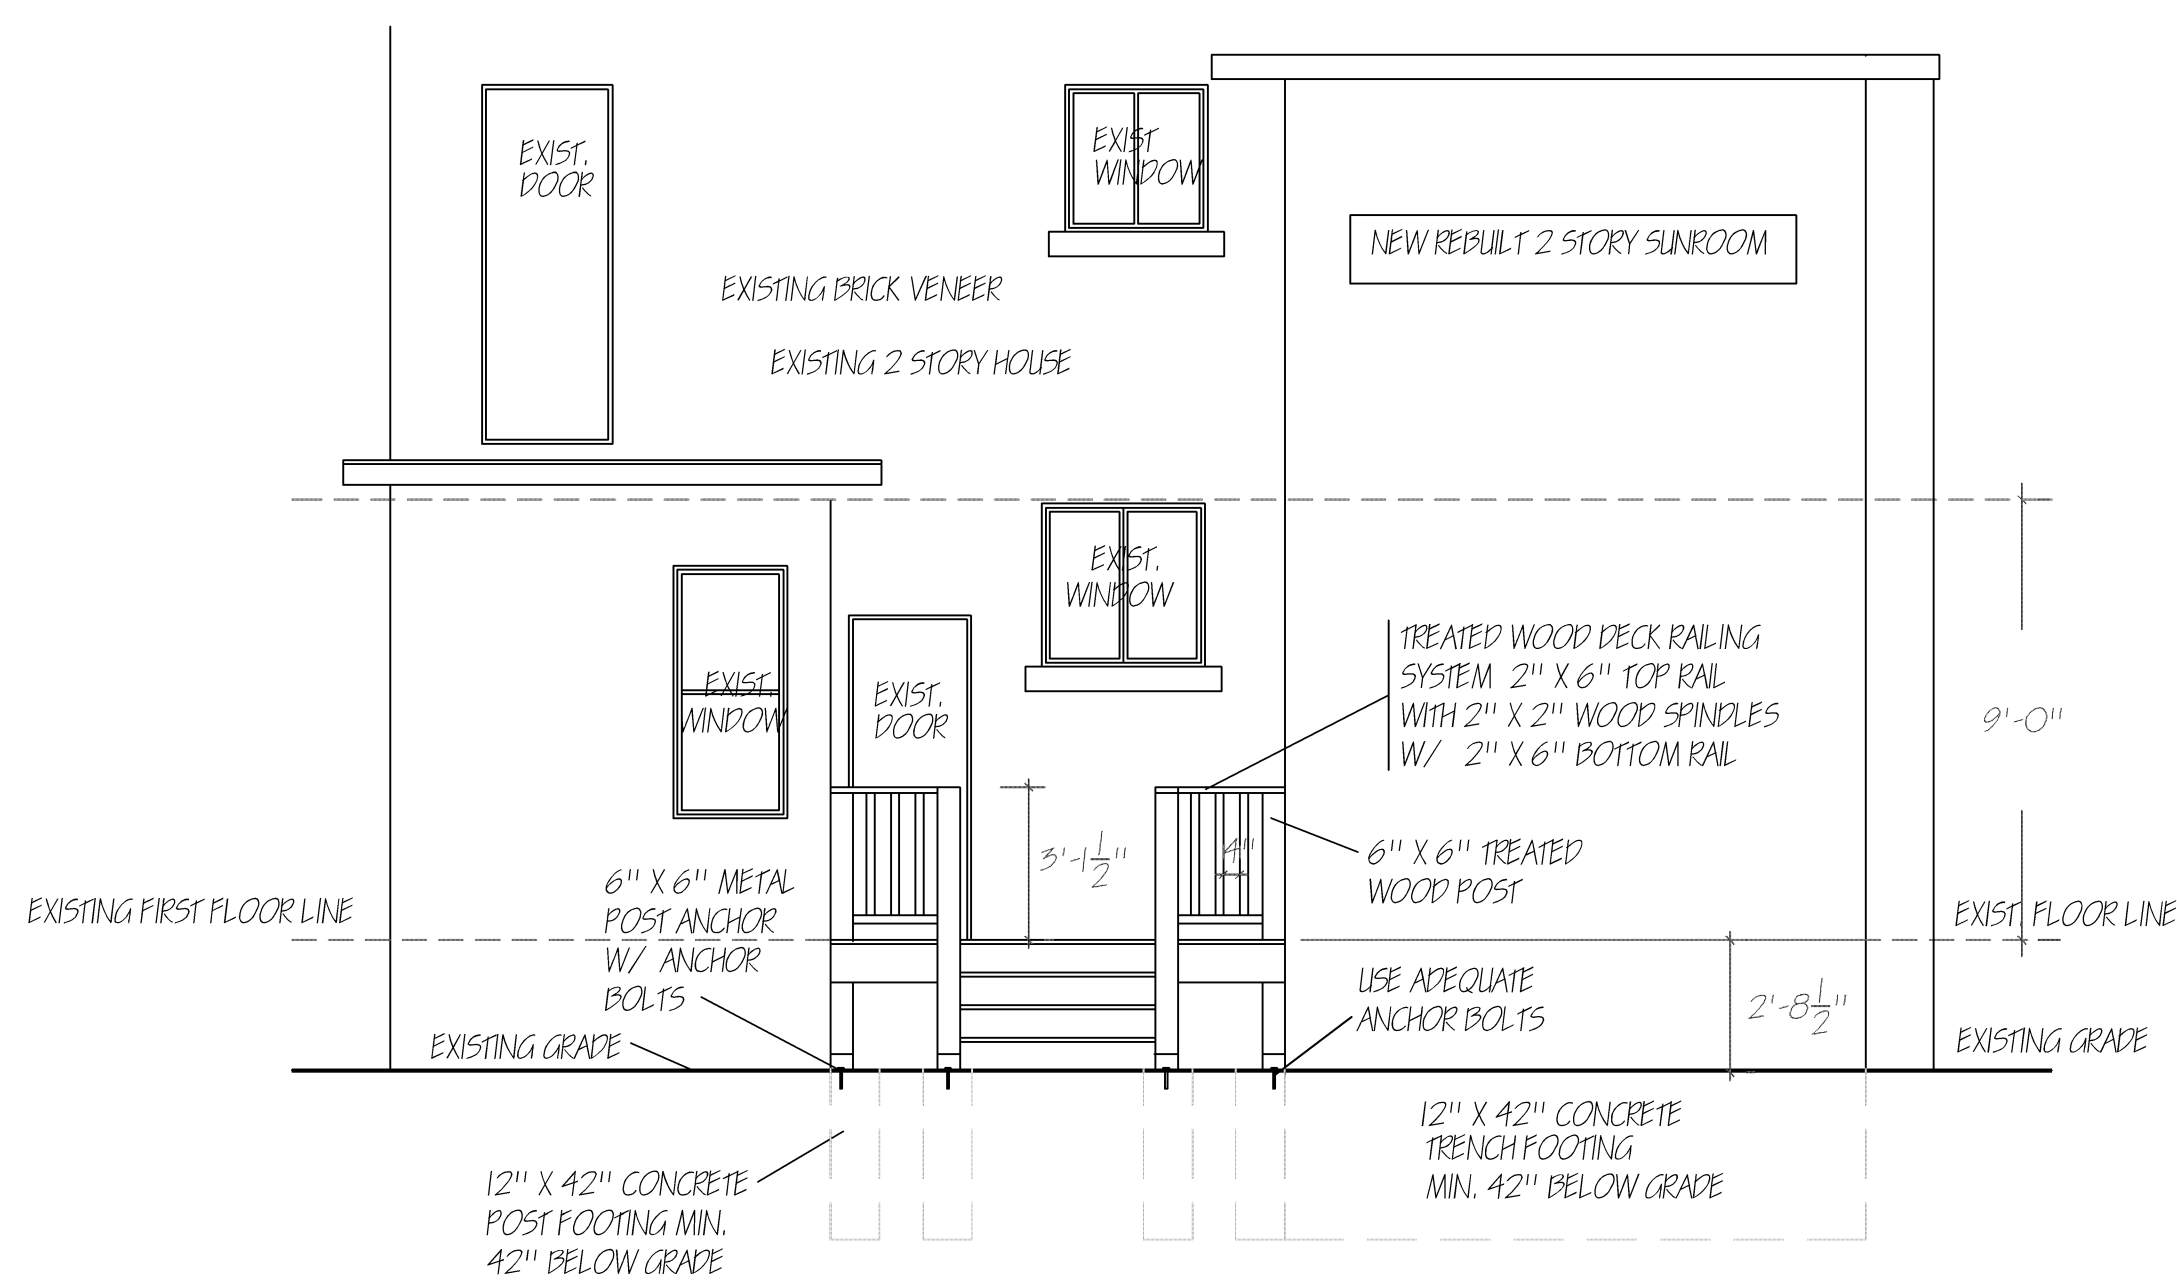

NEW REAR DECK FRONT ELEVATION

SCALE 1/4" = 1'-0"

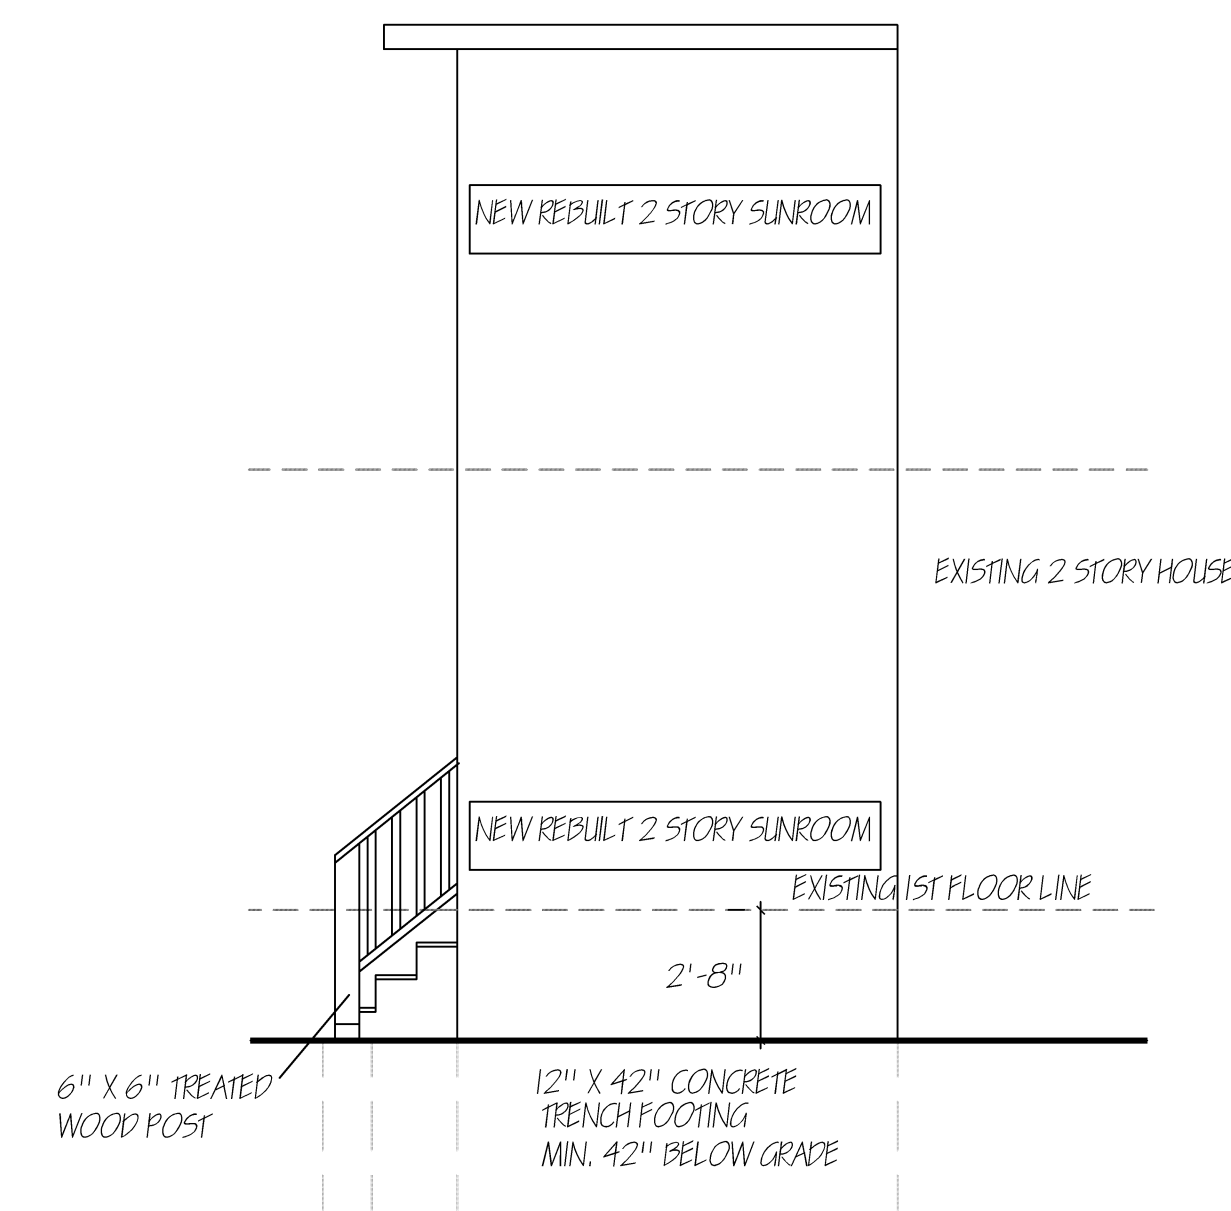

RIGHT SIDE ELEVATION

SCALE 1/4" = 1'-0"

NEW REAR DECK PLAN ALL VIEWS
 ELVARDO MORALES
 1616 W. CHICAGO DETROIT, MI 48206

DATE: NOVEMBER 27, 2025

SHEET NUMBER

1
 OF ONE