



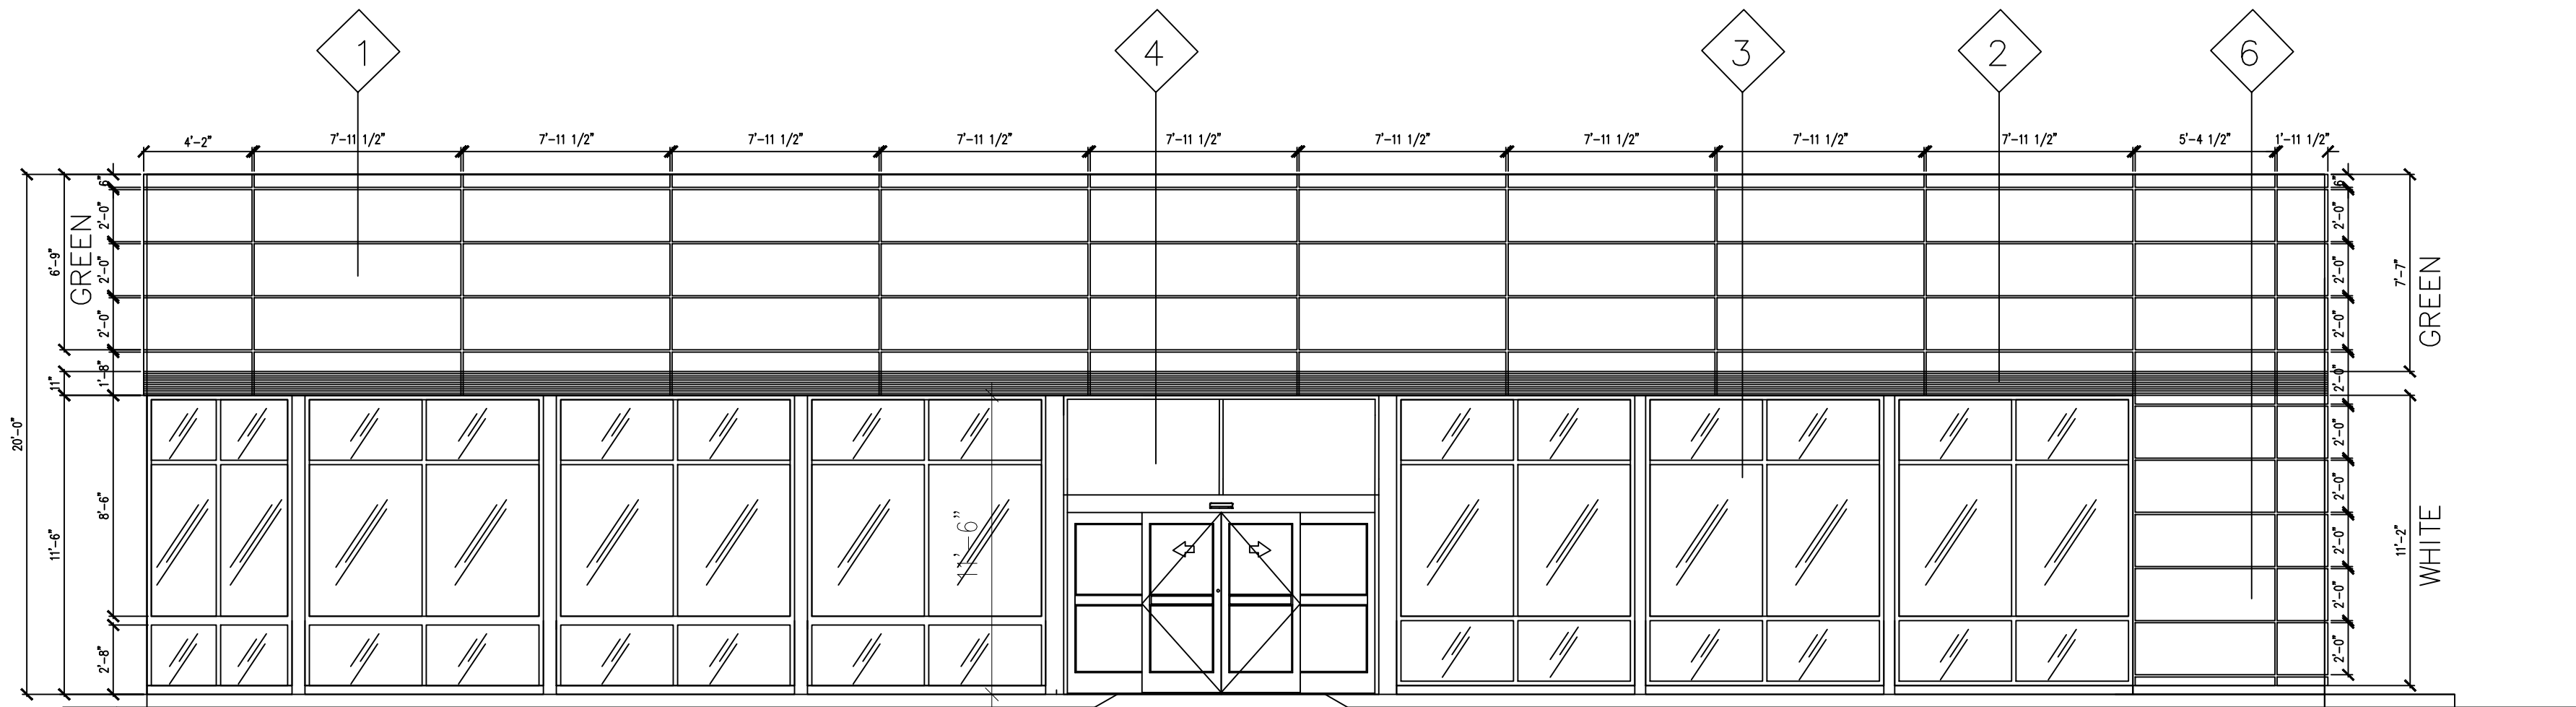

NORTH ELEVATION
SCALE: 3/16" = 1'-0"


ELEVATION KEY

- 1 GREEN ALUMINUM COMPOSITE MATERIALS (ACM)
- 2 YELLOW COLOR (ACM)
- 3 NEW 1 1/4" SECURITY GLASS IN CLEAR ALUMINUM FRAME
Ⓣ DENOTES TEMPERED GLASS
- 4 ENTRY DOOR
- 5 SPLIT FACE BLOCK
COLOR IS "CHARCOAL GRAY"
- 6 ALUMINUM COMPOSITE MATERIALS (ACM)

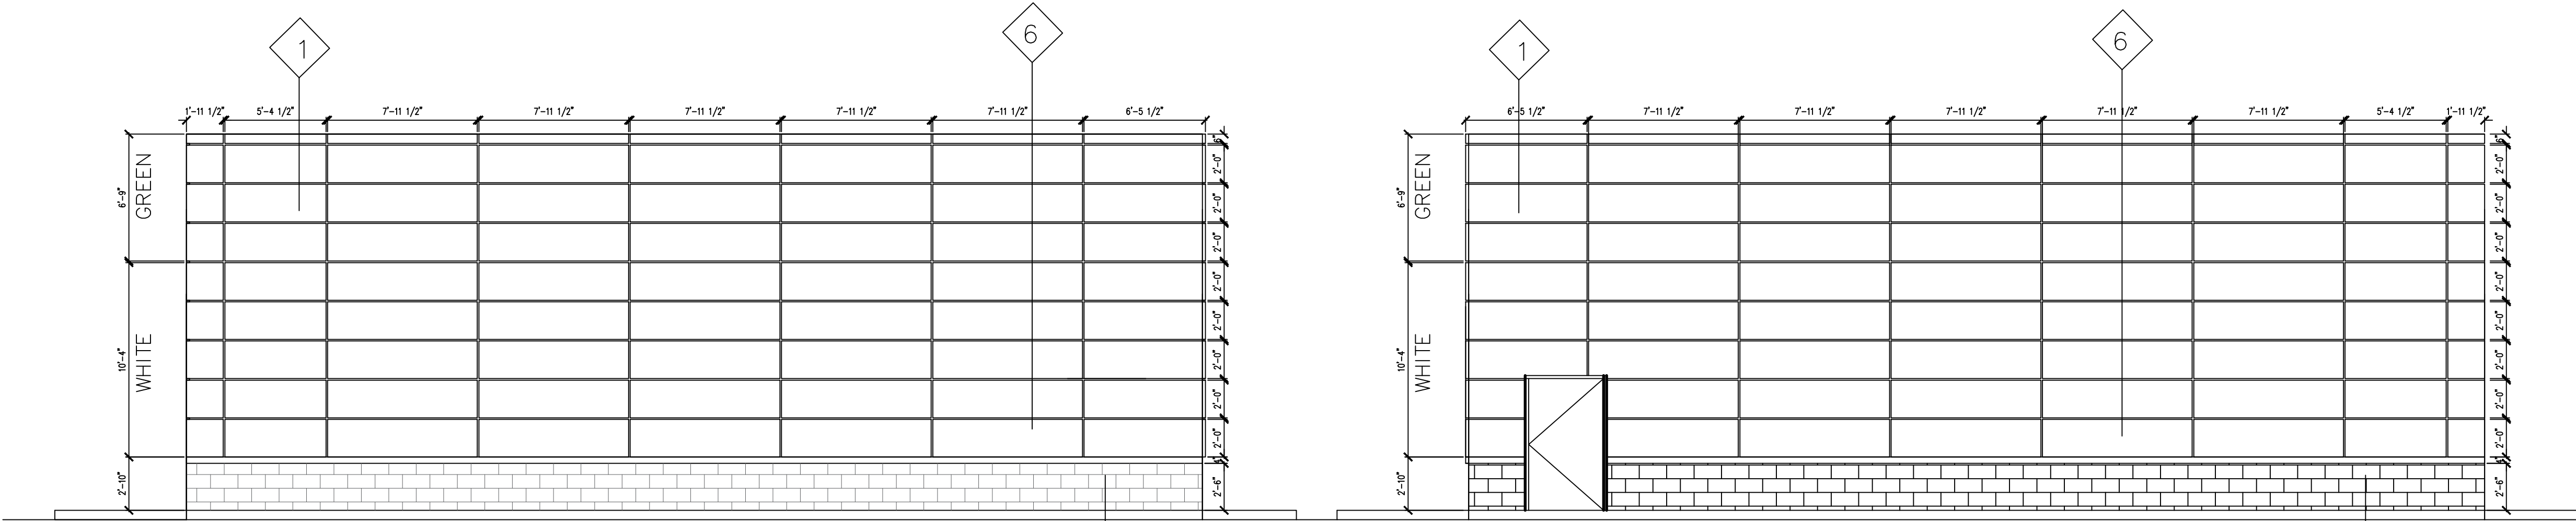

WEST ELEVATION
SCALE: 3/16" = 1'-0"

EAST ELEVATION
SCALE: 3/16" = 1'-0"

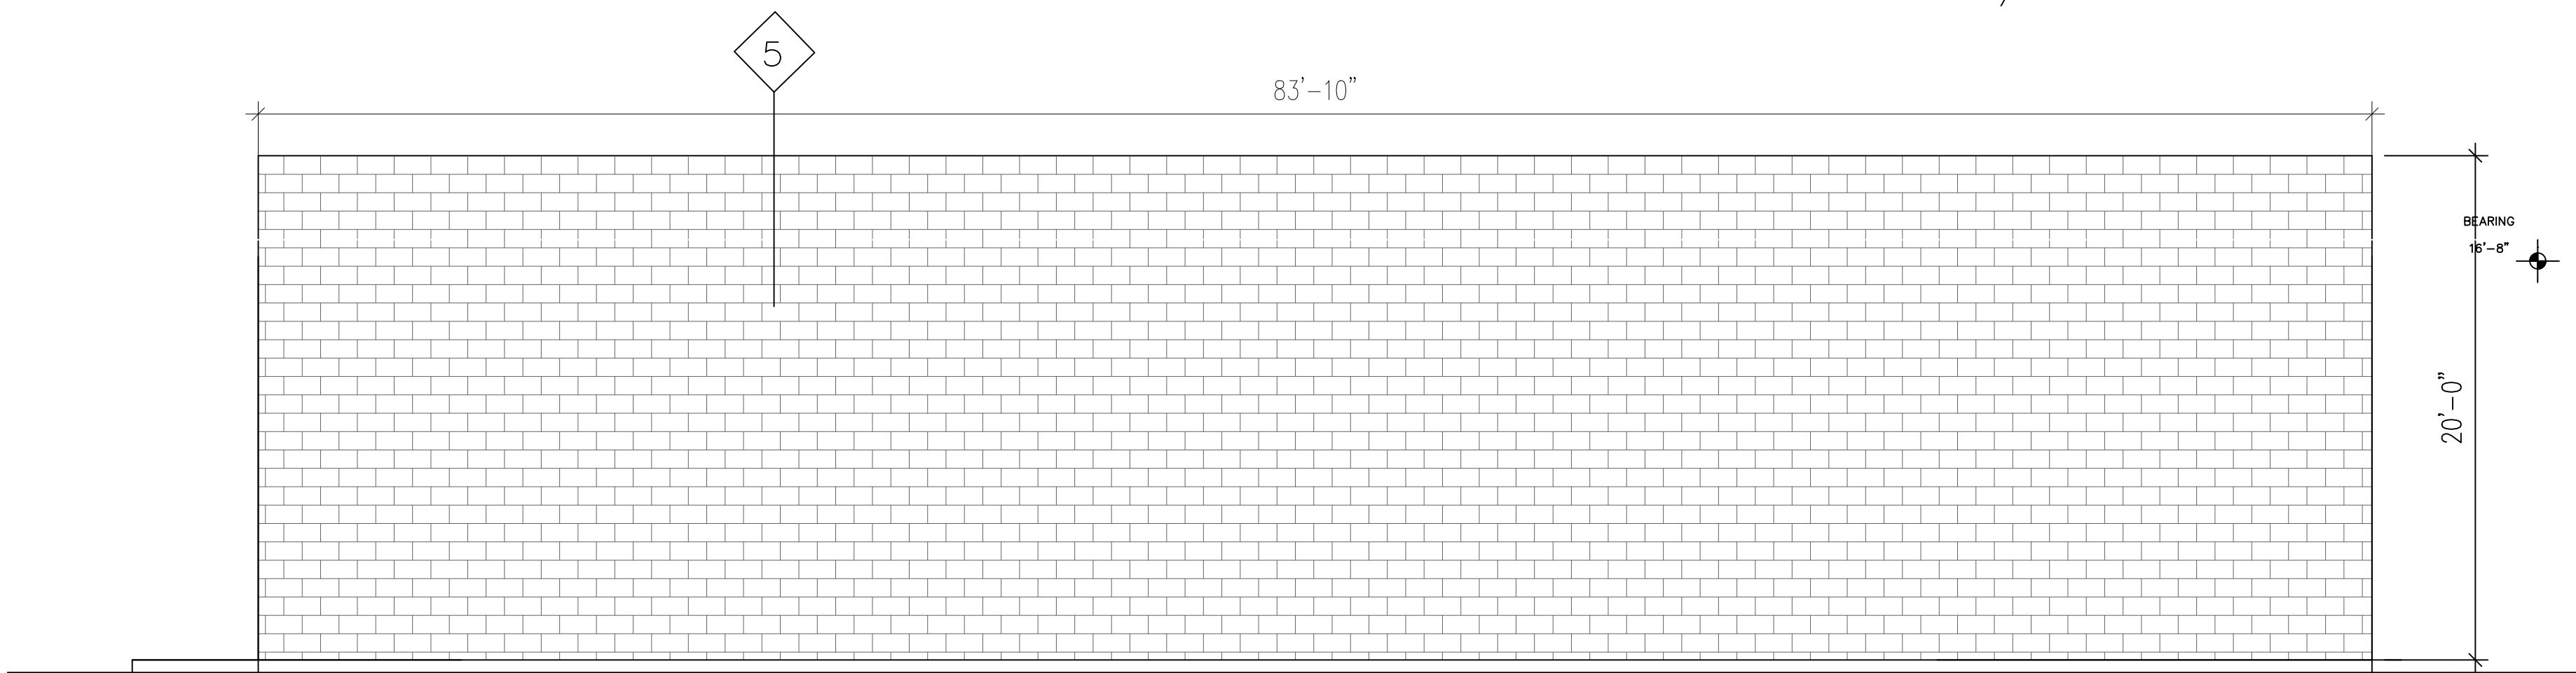

SOUTH ELEVATION
SCALE: 3/16" = 1'-0"

12" SPLIT FACE BLOCKS

NSI
CONSTRUCTION INC.
4320 PRATT RD.
ANN ARBOR, MI. 48103
PH : (313) 790-0129
EMAIL: MBNATSPEC@YAHOO.COM

A & M
CONSULTANTS

835 MASON ST.
STE. B 290
DEARBORN,
MI.48124
PH: (313) 790-0129
FAX:(313) 582-0028

PROJECT:
CONSTRUCTION
3037 E GRAND BLVD.
Detroit, MI.48202

CLIENT:
MCORP 3037 E
GRAND BLVD
LLC.
12958 Michigan Ave,
Dearborn, MI. 48126
Issued:

05 / 28 /2026
08 /26 /2026

NOTE:
Do not scale drawings. Use
calculated dimensions only.
Verify existing conditions in
field.

SHEET# TITLE:
ELEVATION PLAN

SCALE:
3/16"=1'-0"
PROJECT NUMBER:
25-68
SHEET NUMBER:
A101
SEAL:

