


SIGN TOTAL= 30.32 sq.ft.

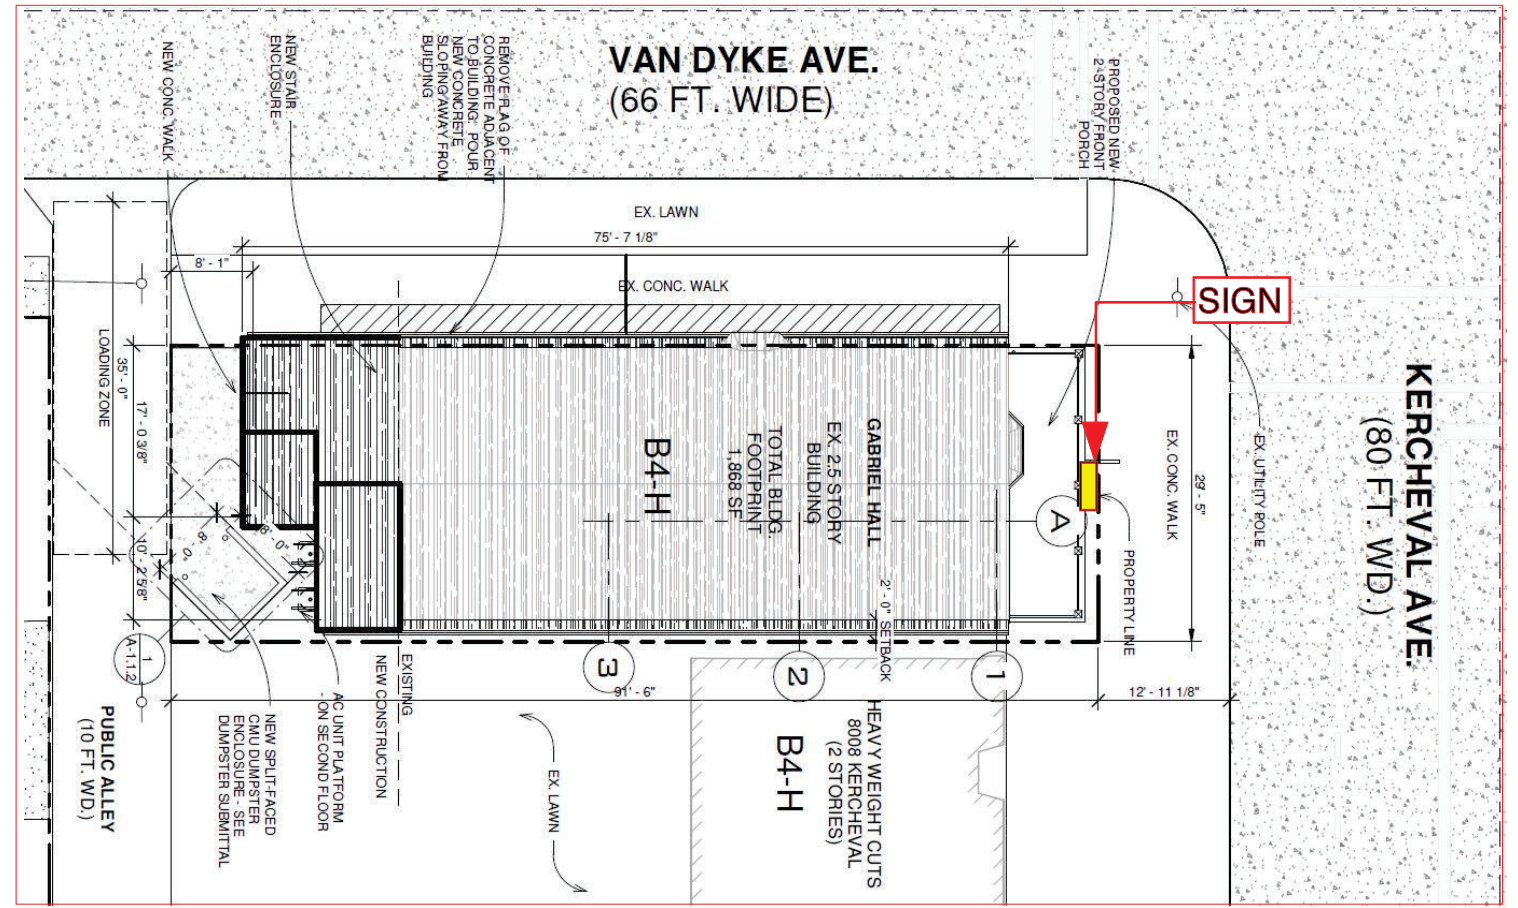

SITE PLAN / KERCHEVAL AVE. ELEVATION



EXTERNAL SIGN INTERNALLY ILLUMINATED

File Name: GABRIEL HALL	Date: 6-30-21	Drawn by: AS
Customer: 8002 KERCHEVAL AVE.	This drawing is the property of SPECTRUM NEON CO. DETROIT, MI. And is submitted in connection with the transaction to which it pertains and is not to be traced or copied. It must not be used in any manner detrimental to our interests and must be returned upon request.	
Location: DETROIT, MI 48214	Checked by: KPK	


**SPECTRUM NEON CO**  
SIGNS · LIGHTING  
1280 KEMPAR  
MADISON HEIGHTS, MI 48071  
313 366 7333  
WWW.SPECTRUMNEON.COM

Approved \_\_\_\_\_  
Approved as Noted \_\_\_\_\_  
Rejected \_\_\_\_\_



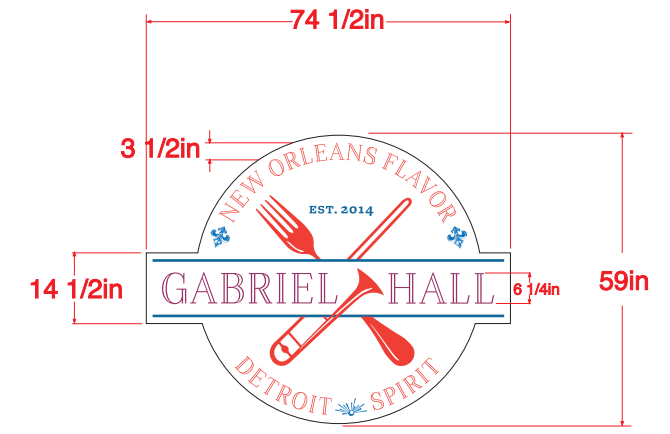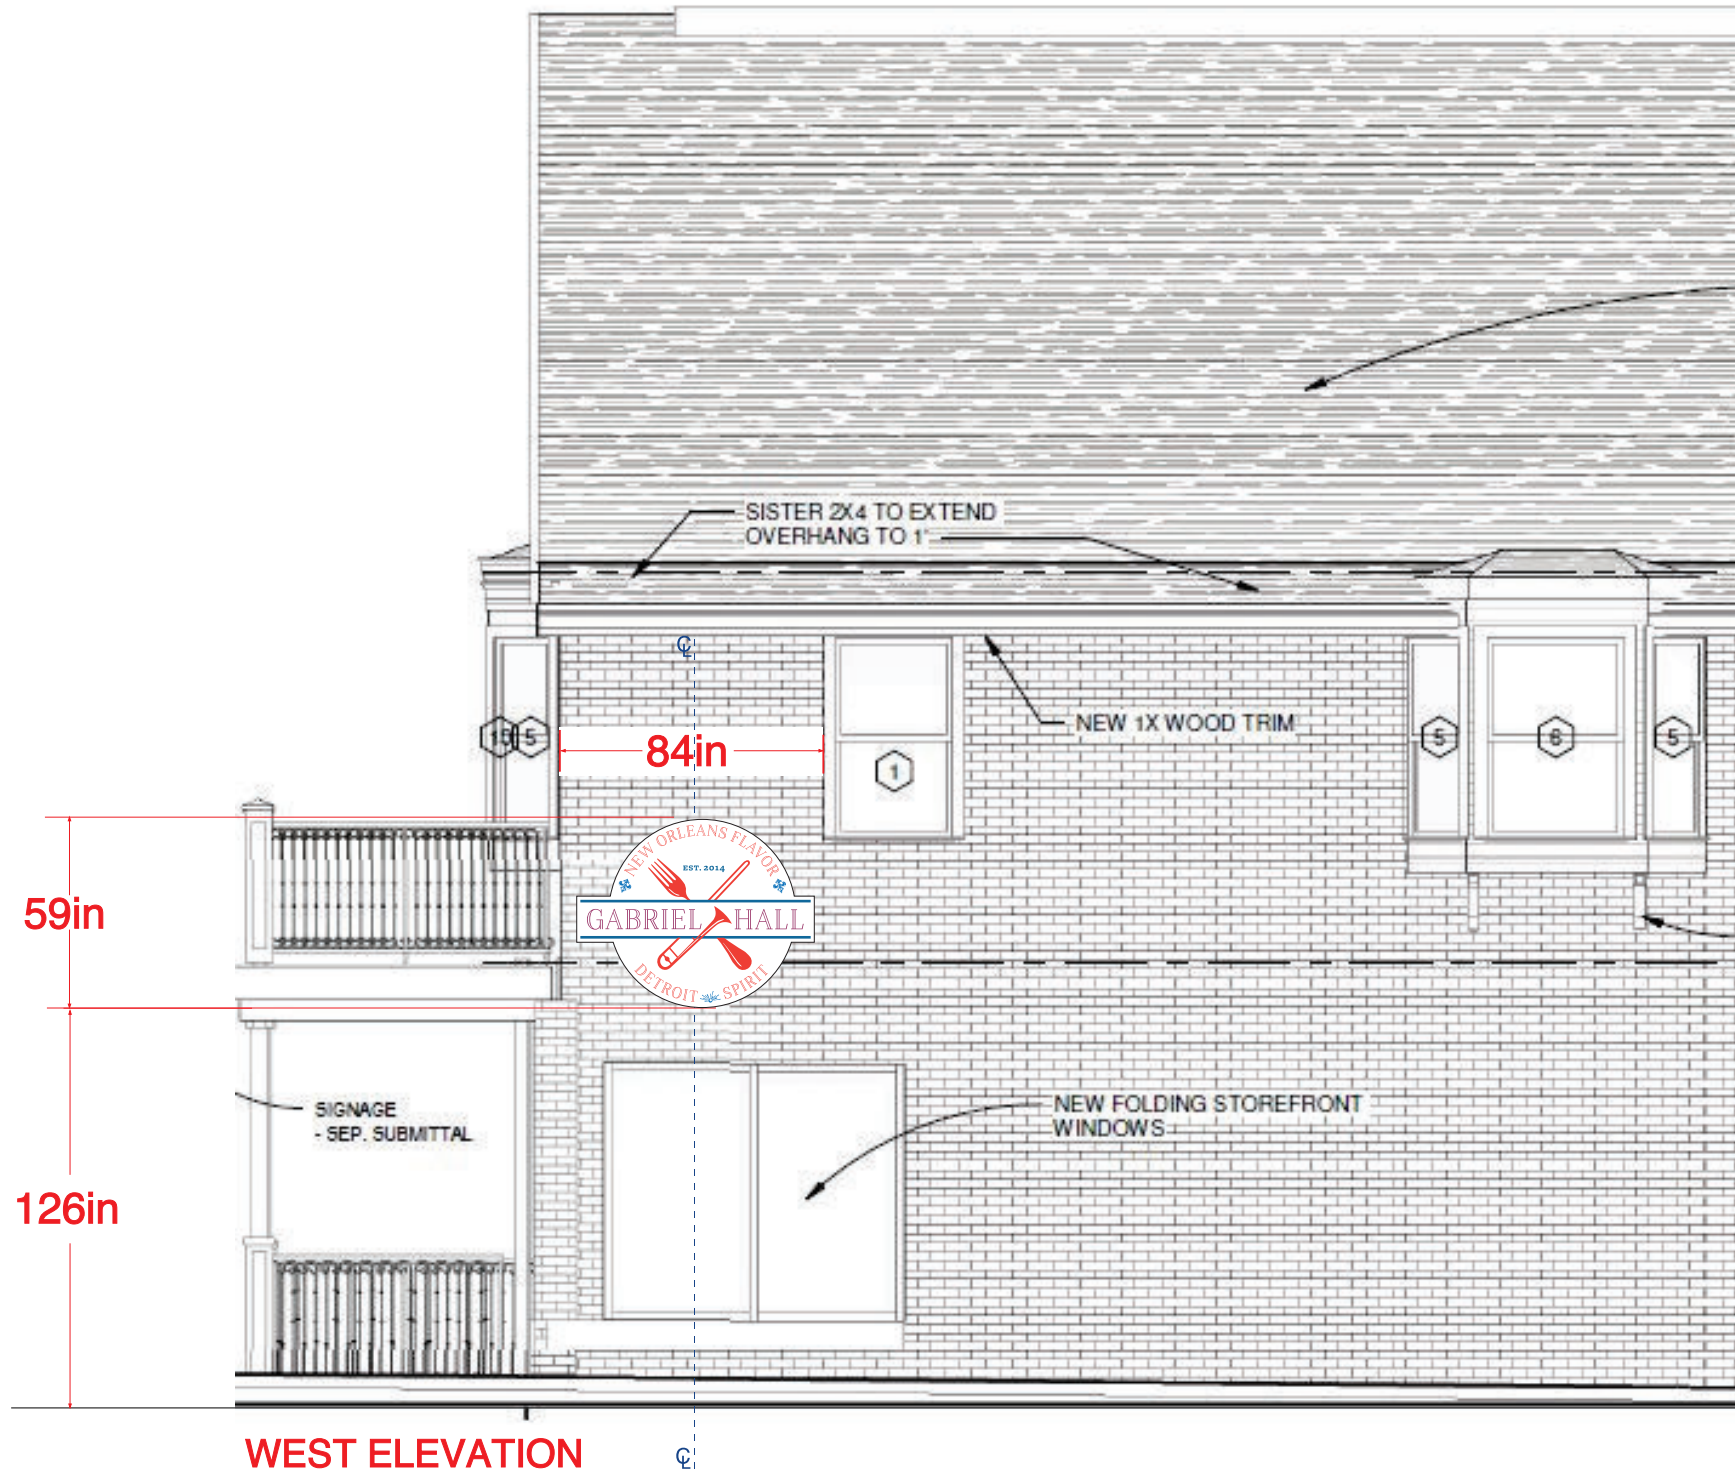

SIGN TOTAL= 30.32 sq.ft.

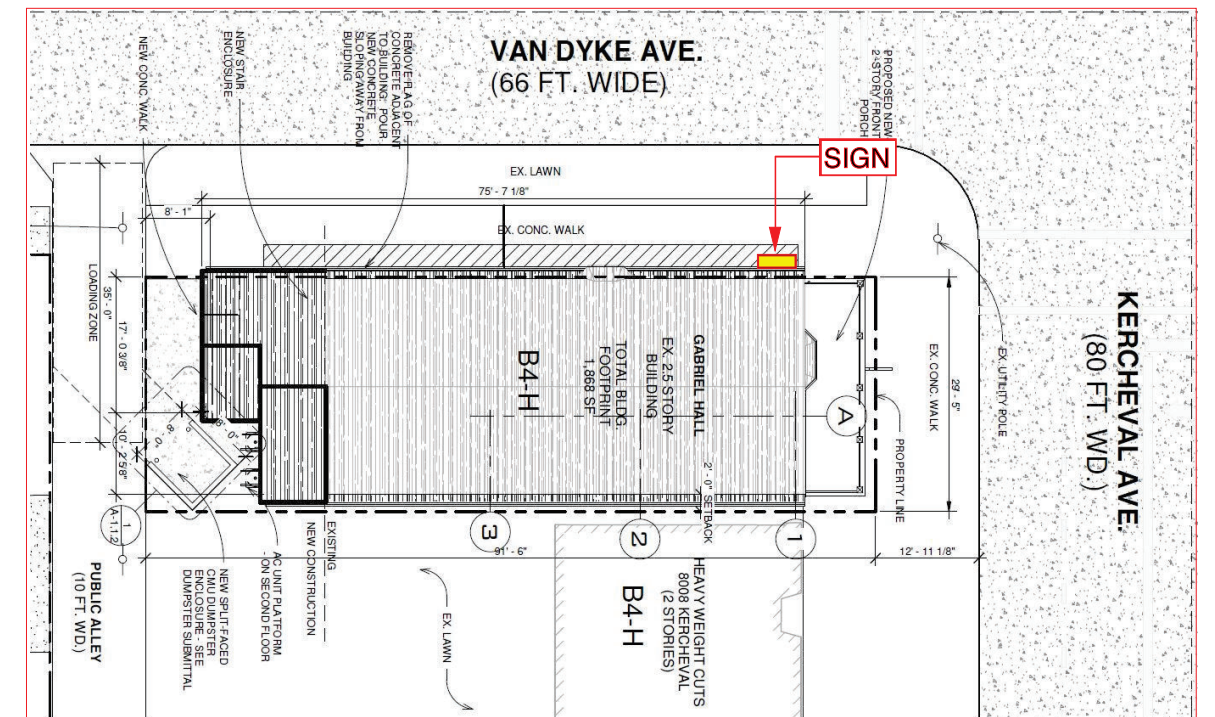


SITE PLAN / WEST ELEVATION


**EXTERNAL SIGN INTERNALLY ILLUMINATED**

File Name: GABRIEL HALL	Date: 6-30-21	Drawn by: AS	<p>1280 KEMPAR MADISON HEIGHTS, MI 48071 313 366 7333 WWW.SPECTRUMNEON.COM</p>
Customer: 8002 KERCHEVAL AVE.	This drawing is the property of SPECTRUM NEON CO. DETROIT, MI. And is submitted in connection with the transaction to which it pertains and is not to be traced or copied. It must not be used in any manner detrimental to our interests and must be returned upon request.		
Location: DETROIT, MI 48214	Checked by: KPK		

Approved \_\_\_\_\_  
 Approved as Noted \_\_\_\_\_  
 Rejected \_\_\_\_\_

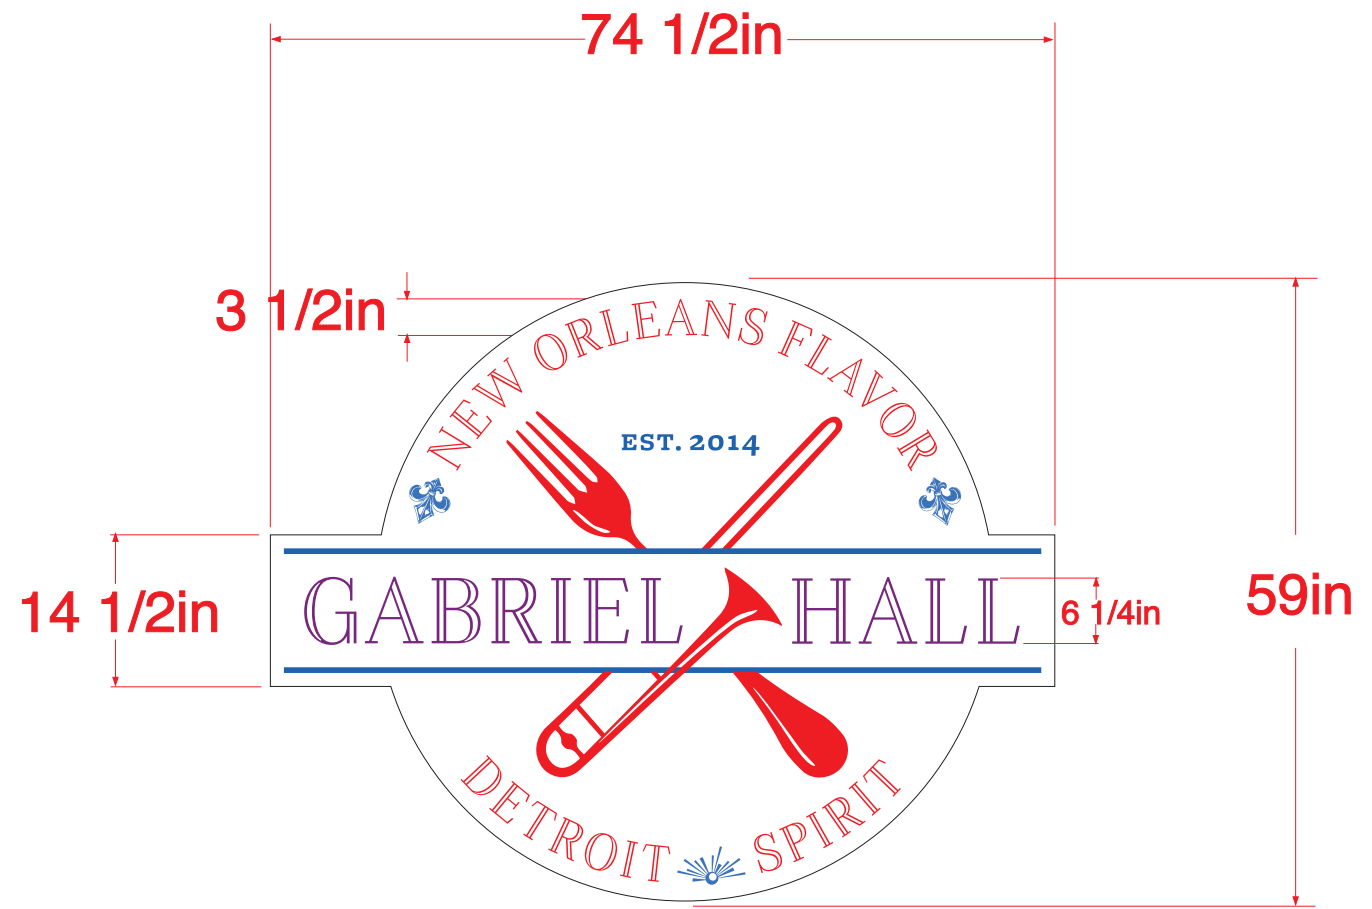

FRONT VIEW

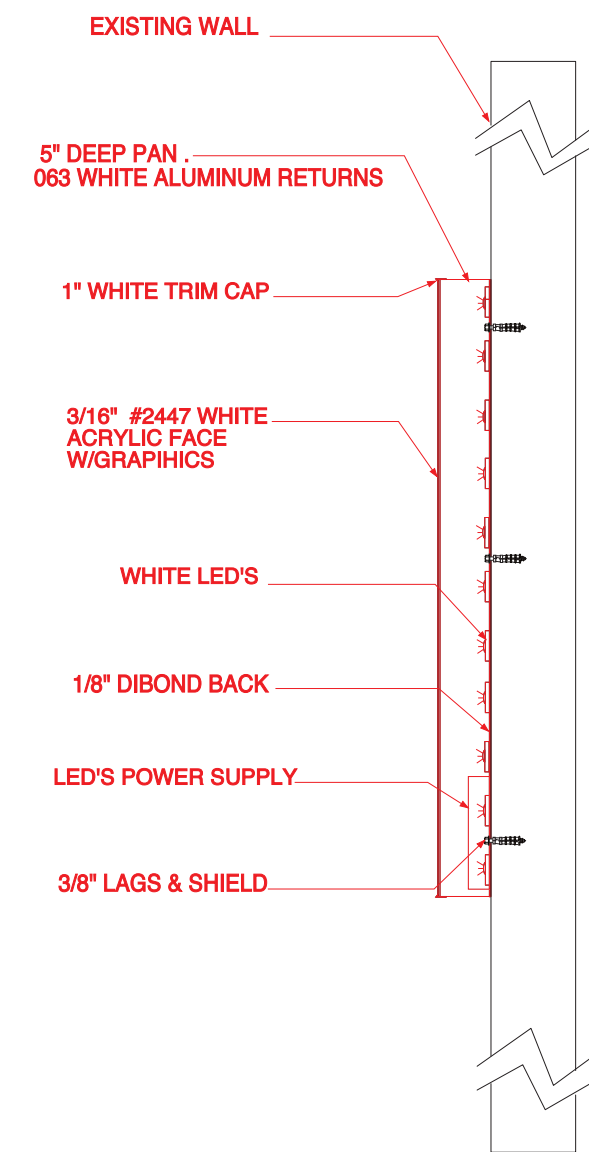

SECTION VIEW

SIGN TOTAL= 30.32 sq.ft.



EXTERNAL SIGN INTERNALLY ILLUMINATED  
W/ ACYRLIC FACE & VINYL

**OPTION 1**

File Name: GABRIEL HALL	Date: 6-30-21	Drawn by: AS	<p>1280 KEMPAR MADISON HEIGHTS, MI 48071 313 366 7333 WWW.SPECTRUMNEON.COM</p>	
Customer: 8002 KERCHEVAL AVE.	<small>This drawing is the property of SPECTRUM NEON CO. DETROIT, MI. And is submitted in connection with the transaction to which it pertains and is not to be traced or copied. It must not be used in any manner detrimental to our interests and must be returned upon request.</small>			Checked by: KPK
Location: DETROIT, MI 48214				

Approved \_\_\_\_\_  
Approved as Noted \_\_\_\_\_  
Rejected \_\_\_\_\_



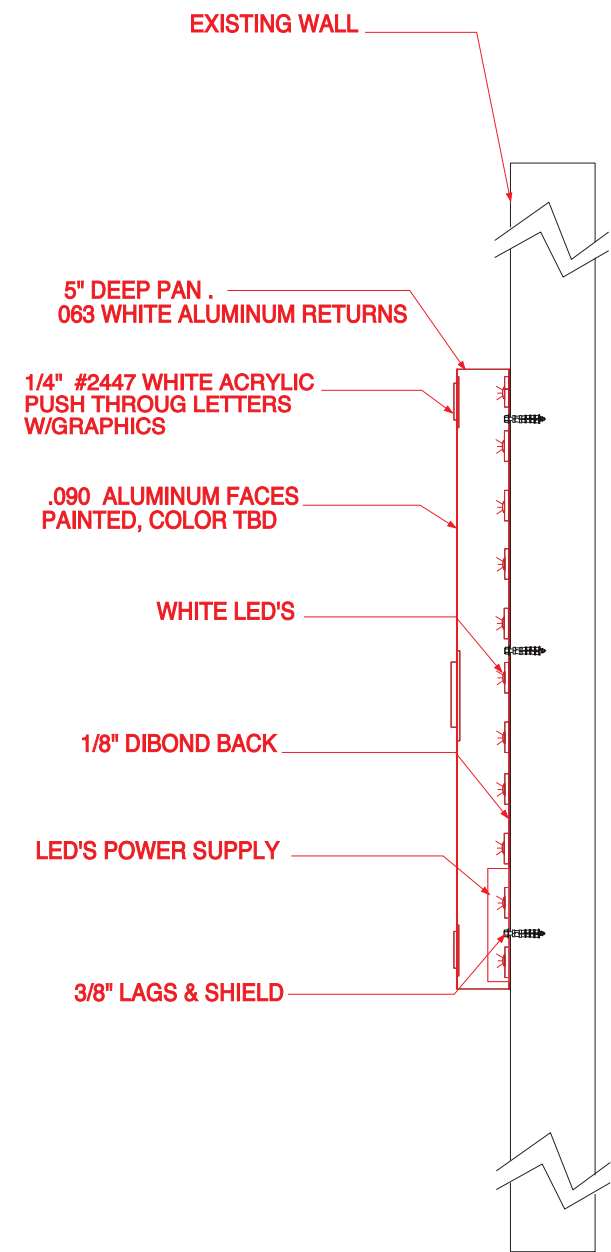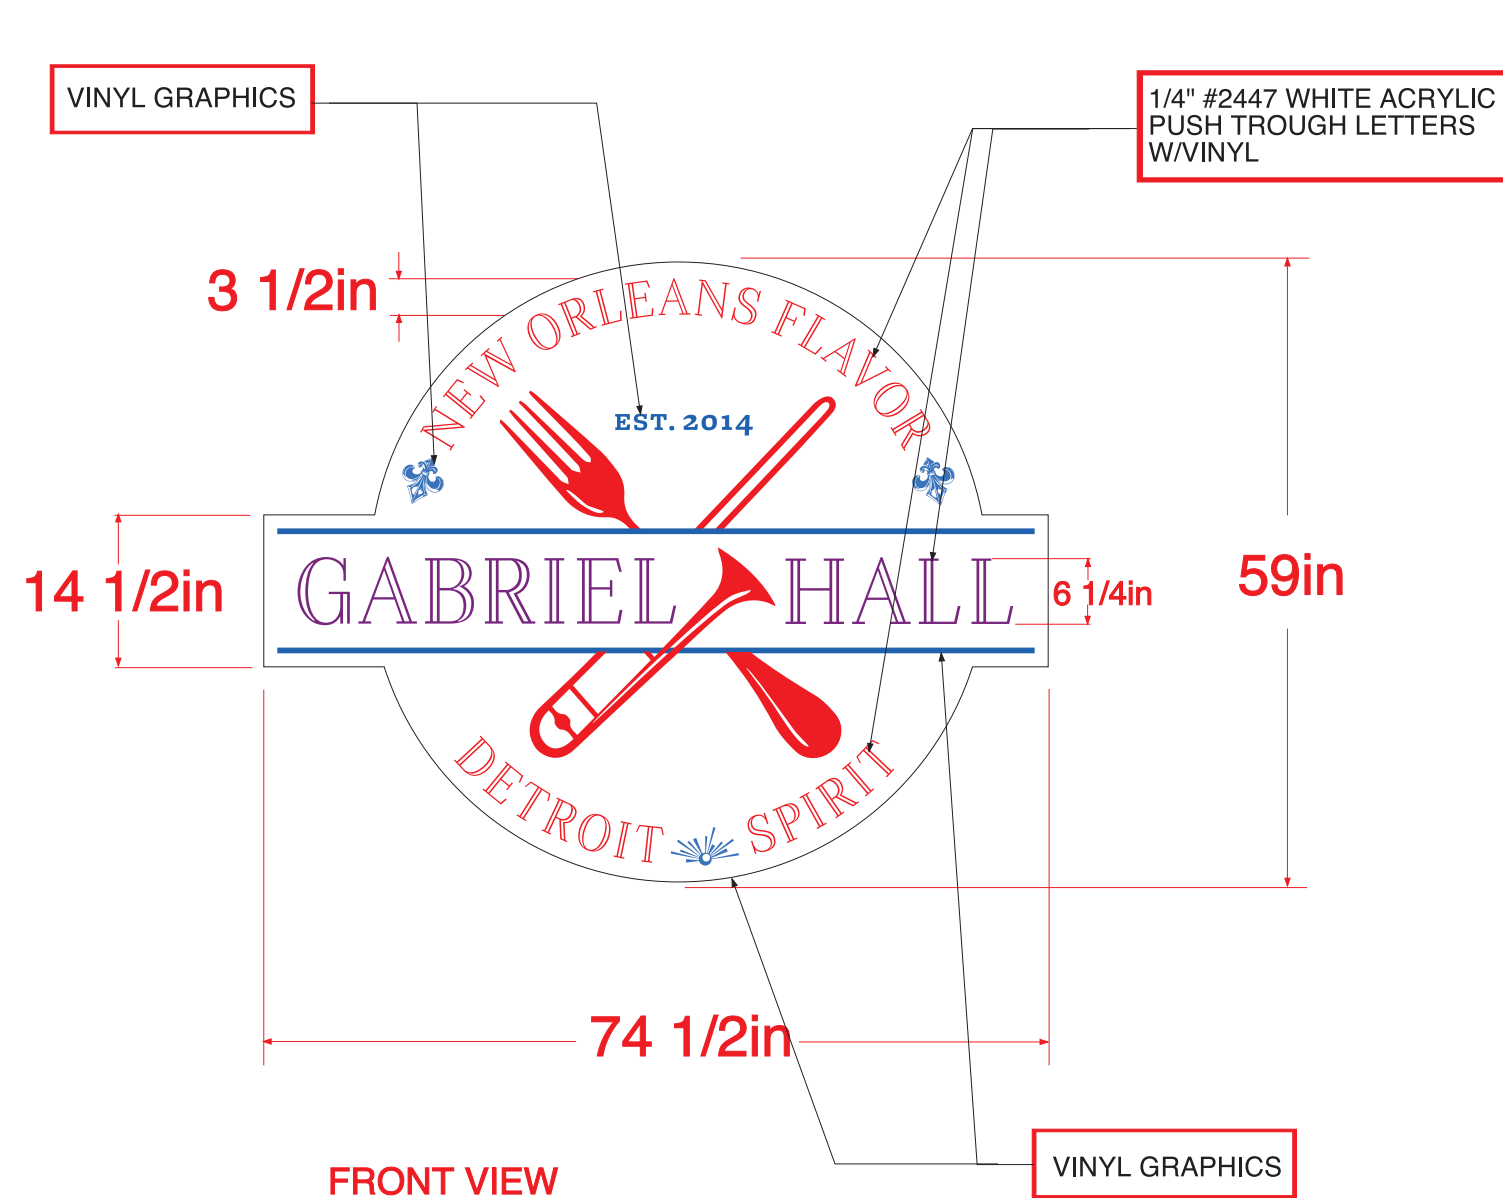

SIGN TOTAL= 30.32 sq.ft.

EXTERNAL SIGN INTERNALLY ILLUMINATED  
W/ ALUMINUM FACE & PUSH THROUGH COPY

**OPTION 2**

File Name: GABRIEL HALL	Date: 6-30-21	Drawn by: AS	<p>1280 KEMPAR MADISON HEIGHTS, MI 48071 313 366 7333 WWW.SPECTRUMNEON.COM</p>
Customer: 8002 KERCHEVAL AVE.	<small>This drawing is the property of SPECTRUM NEON CO. DETROIT, MI. And is submitted in connection with the transaction to which it pertains and is not to be traced or copied. It must not be used in any manner detrimental to our interests and must be returned upon request.</small>		
Location: DETROIT, MI 48214	Checked by: KPK		

Approved \_\_\_\_\_  
Approved as Noted \_\_\_\_\_  
Rejected \_\_\_\_\_