



TOWNHOME ELEVATIONS


scale: 3/32" = 1'-0"

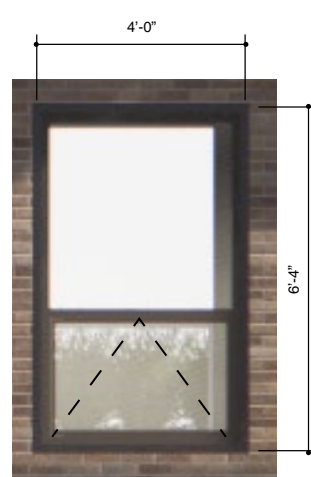

NORTH ELEVATION (CAR PORT)

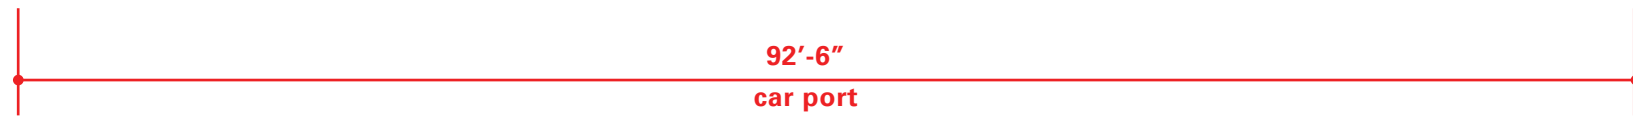

WINDOW TYPE (A)  
Single Fixed Top,  
Awning Bottom

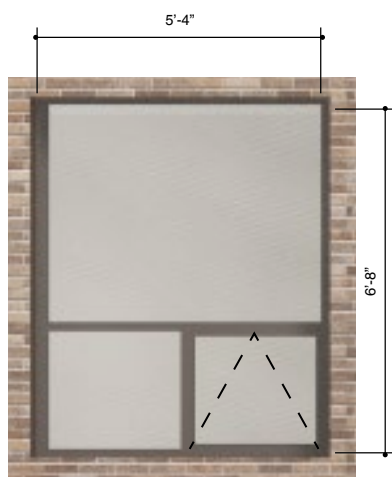

WINDOW TYPE (B)  
Single Fixed Top,  
Awning Bottom



WINDOW TYPE (E)  
Sliding Door



BRICK - Brown Tweed Velour



WOOD ACCENT - Natural Tone



STANDING SEAM



METAL PANEL -  
Classic Bronze

TYPICAL WINDOW: Residential Aluminum Clad Wood Window. Double Glazed w/ Low E glass.