

Unauthorized use of this drawing set without written permission from Infuz Ltd is in violation of U.S. COPYRIGHT LAWS and will be subject to civil damages and prosecution.

Revision Schedule # Description

DATE SEALED


2011 LONGFELLOW AVE.
DETROIT, MI 48206

MARIO MONGINI
SHETTITLE
PROPOSED EXTERIOR ELEVATIONS

**MONGINI RESIDENCE** SHEET NUMBER

A-3.0

10/6/2022 2:46:30 PM





| Mark             | Approximate Width | Approximate<br>Height  | Comments  |
|------------------|-------------------|--|---|
|                  |                   | -  |   |
|                  | 2' - 8"           | 5' - 0"  | NEW ALUMINUM CLAD WOOD WINDOW                                 |
| 2                | 2' - 8"           | 5' - 0"  | NEW ALUMINUM CLAD WOOD WINDOW                                 |
| 3                | 2' - 8"           | 5' - 0"  | NEW ALUMINUM CLAD WOOD WINDOW                                 |
| ļ                | 2' - 8"           | 5' - 0"  | NEW ALUMINUM CLAD WOOD WINDOW                                 |
| <u> </u>         | 2' - 8"           | 5' - 0"  | NEW ALUMINUM CLAD WOOD WINDOW                                 |
| 5                | 2' - 8"           | 5' - 0"  | NEW ALUMINUM CLAD WOOD WINDOW                                 |
| 7                | 2' - 8"           | 5' - 0"  | NEW ALUMINUM CLAD WOOD WINDOW                                 |
| 3                | 2' - 8"           | 5' - 0"  | NEW ALUMINUM CLAD WOOD WINDOW                                 |
| )                | 2' - 6"           | 4' - 0"  | NEW ALUMINUM CLAD WOOD WINDOW                                 |
| 0                | 1' - 4"           | 4' - 0"  | NEW ALUMINUM CLAD WOOD WINDOW                                 |
| 1                | 1' - 4"           | 4' - 0"  | NEW ALUMINUM CLAD WOOD WINDOW                                 |
| 2                | 2' - 8"           | 5' - 0"  | HISTORIC WINDOW TO REMAIN                                     |
| 3                | 2' - 8"           | 5' - 0"  | HISTORIC WINDOW TO REMAIN                                     |
| 4                | 2' - 8"           | 4' - 0"  | MARVIN INFINITY FIBERGLASS WINDOW WITH APPLIED EXTERIOR MUTIN |
| 15               | 2' - 8"           | 4' - 0"  | MARVIN INFINITY FIBERGLASS WINDOW WITH APPLIED EXTERIOR MUTIN |
| 16<br>16         | 2' - 8"           | 4' - 0"  | MARVIN INFINITY FIBERGLASS WINDOW WITH APPLIED EXTERIOR MUTIN |
| 7                | 2' - 8"           | 4' - 0"  | MARVIN INFINITY FIBERGLASS WINDOW WITH APPLIED EXTERIOR MUTIN |
| 1 <i>7</i><br>18 | 2' - 8"           | 5' - 0"  | MARVIN INFINITY FIBERGLASS WINDOW WITH APPLIED EXTERIOR MUTIN |
|                  |                   |  |   |
| 9                | 2' - 8"           | 5' - 0"  | MARVIN INFINITY FIBERGLASS WINDOW WITH APPLIED EXTERIOR MUTIN |
| 20               | 1' - 6"           | 2' - 0"  | HISTORIC WINDOW TO REMAIN                                     |
| 21               | 1' - 6"           | 2' - 0"  | HISTORIC WINDOW TO REMAIN                                     |
| 22               | 1' - 6"           | 2' - 0"  | HISTORIC WINDOW TO REMAIN                                     |
| 23               | 2' - 8"           | 3' - 4"  | MARVIN INFINITY FIBERGLASS WINDOW WITH APPLIED EXTERIOR MUTIN |
| 24               | 2' - 8"           | 5' - 0"  | MARVIN INFINITY FIBERGLASS WINDOW WITH APPLIED EXTERIOR MUTIN |
| 25               | 2' - 4"           | 5' - 0"  | NEW ALUMINUM CLAD WOOD WINDOW                                 |
| 26               | 2' - 4"           | 5' - 0"  | NEW ALUMINUM CLAD WOOD WINDOW                                 |
| 27               | 2' - 4"           | 5' - 0"  | NEW ALUMINUM CLAD WOOD WINDOW                                 |
| 28               | 2' - 4"           | 5' - 0"  | NEW ALUMINUM CLAD WOOD WINDOW                                 |
| 29               | 2' - 4"           | 5' - 0"  | NEW ALUMINUM CLAD WOOD WINDOW                                 |
| 30               | 2' - 4"           | 5' - 0"  | NEW ALUMINUM CLAD WOOD WINDOW                                 |
| 31               | 2' - 4"           | 5' - 0"  | NEW ALUMINUM CLAD WOOD WINDOW                                 |
| 32               | 2' - 4"           | 5' - 0"  | NEW ALUMINUM CLAD WOOD WINDOW                                 |
| 33               | 2' - 4"           | 5' - 0"  | NEW ALUMINUM CLAD WOOD WINDOW                                 |
| 34               | 2' - 4"           | 5' - 0"  | NEW ALUMINUM CLAD WOOD WINDOW                                 |
| 35               | 2' - 4"           | 5' - 0"  | NEW ALUMINUM CLAD WOOD WINDOW                                 |
| 36               | 2' - 4"           | 5' - 0"  | NEW ALUMINUM CLAD WOOD WINDOW                                 |
| 37               | 1' - 6"           | 5' - 0"  | NEW ALUMINUM CLAD WOOD WINDOW                                 |
| 38               | 1' - 6"           | 5' - 0"  | NEW ALUMINUM CLAD WOOD WINDOW                                 |
| 39               | 1' - 6"           | 5' - 0"  | NEW ALUMINUM CLAD WOOD WINDOW                                 |
| 10               | 1' - 6"           | 5' - 0"  | NEW ALUMINUM CLAD WOOD WINDOW                                 |
| 10<br>11         | 2' - 0"           | 5' - 0"  | MARVIN INFINITY FIBERGLASS WINDOW WITH APPLIED EXTERIOR MUTIN |
| l2               | 2' - 8"           | 5' - 0"  | MARVIN INFINITY FIBERGLASS WINDOW WITH APPLIED EXTERIOR MUTIN |
| 13               | 2' - 0"           | 5' - 0"  | MARVIN INFINITY FIBERGLASS WINDOW WITH APPLIED EXTERIOR MUTIN |
| -3<br> -4        | 2' - 0"           | 3' - 0"  | MARVIN INFINITY FIBERGLASS WINDOW WITH APPLIED EXTERIOR MUTIN |
|                  | 2' - 8"           | 6' - 6"  | HISTORIC WINDOW TO REMAIN                                     |
| ļ5<br>.e         | 1' - 6"           |  |   |
| l6               |                   | 6' - 6"  | HISTORIC WINDOW TO REMAIN                                     |
| 17               | 1' - 6"           | 6' - 6"  | HISTORIC WINDOW TO REMAIN                                     |
| -8               | 2' - 8"           | 3' - 4"  | MARVIN INFINITY FIBERGLASS WINDOW WITH APPLIED EXTERIOR MUTIN |
| .9               | 2' - 8"           | 3' - 4"  | MARVIN INFINITY FIBERGLASS WINDOW WITH APPLIED EXTERIOR MUTIN |
| 0                | 2' - 8"           | 3' - 4"  | MARVIN INFINITY FIBERGLASS WINDOW WITH APPLIED EXTERIOR MUTIN |
| 51               | 2' - 8"           | 3' - 4"  | MARVIN INFINITY FIBERGLASS WINDOW WITH APPLIED EXTERIOR MUTIN |
| 52               | 2' - 8"           | 3' - 4"  | MARVIN INFINITY FIBERGLASS WINDOW WITH APPLIED EXTERIOR MUTIN |
| 53               | 2' - 8"           | 3' - 4"  | MARVIN INFINITY FIBERGLASS WINDOW WITH APPLIED EXTERIOR MUTIN |
| 54               | 2' - 8"           | 3' - 4"  | MARVIN INFINITY FIBERGLASS WINDOW WITH APPLIED EXTERIOR MUTIN |
| 55               | 2' - 8"           | 5' - 0"  | MARVIN INFINITY FIBERGLASS WINDOW WITH APPLIED EXTERIOR MUTIN |
| 56               | 2' - 8"           | 5' - 0"  | MARVIN INFINITY FIBERGLASS WINDOW WITH APPLIED EXTERIOR MUTIN |
| 57               | 2' - 8"           | 4' - 0"  | HISTORIC WINDOW TO REMAIN                                     |
| 58               | 2' - 8"           | 4' - 0"  | HISTORIC WINDOW TO REMAIN                                     |
| 59               | 2' - 8"           | 4' - 0"  | HISTORIC WINDOW TO REMAIN                                     |
|                  | 1                 | T. Control of the Con |   |

Unauthorized use of this drawing set without written permission from Infuz Ltd is in violation of U.S. COPYRIGHT LAWS and will be subject to civil damages and prosecution.

Revision Schedule # Description Date

DATE SEALED

SHEET NUMBER