

MADISON AVENUE

GEM THEATRE

MADISON AVENUE


BRUSH STREET

MECHANIC STREET

HARMONIE CLUB

GRAND RIVER AVENUE


PARADISE VALLEY PARK

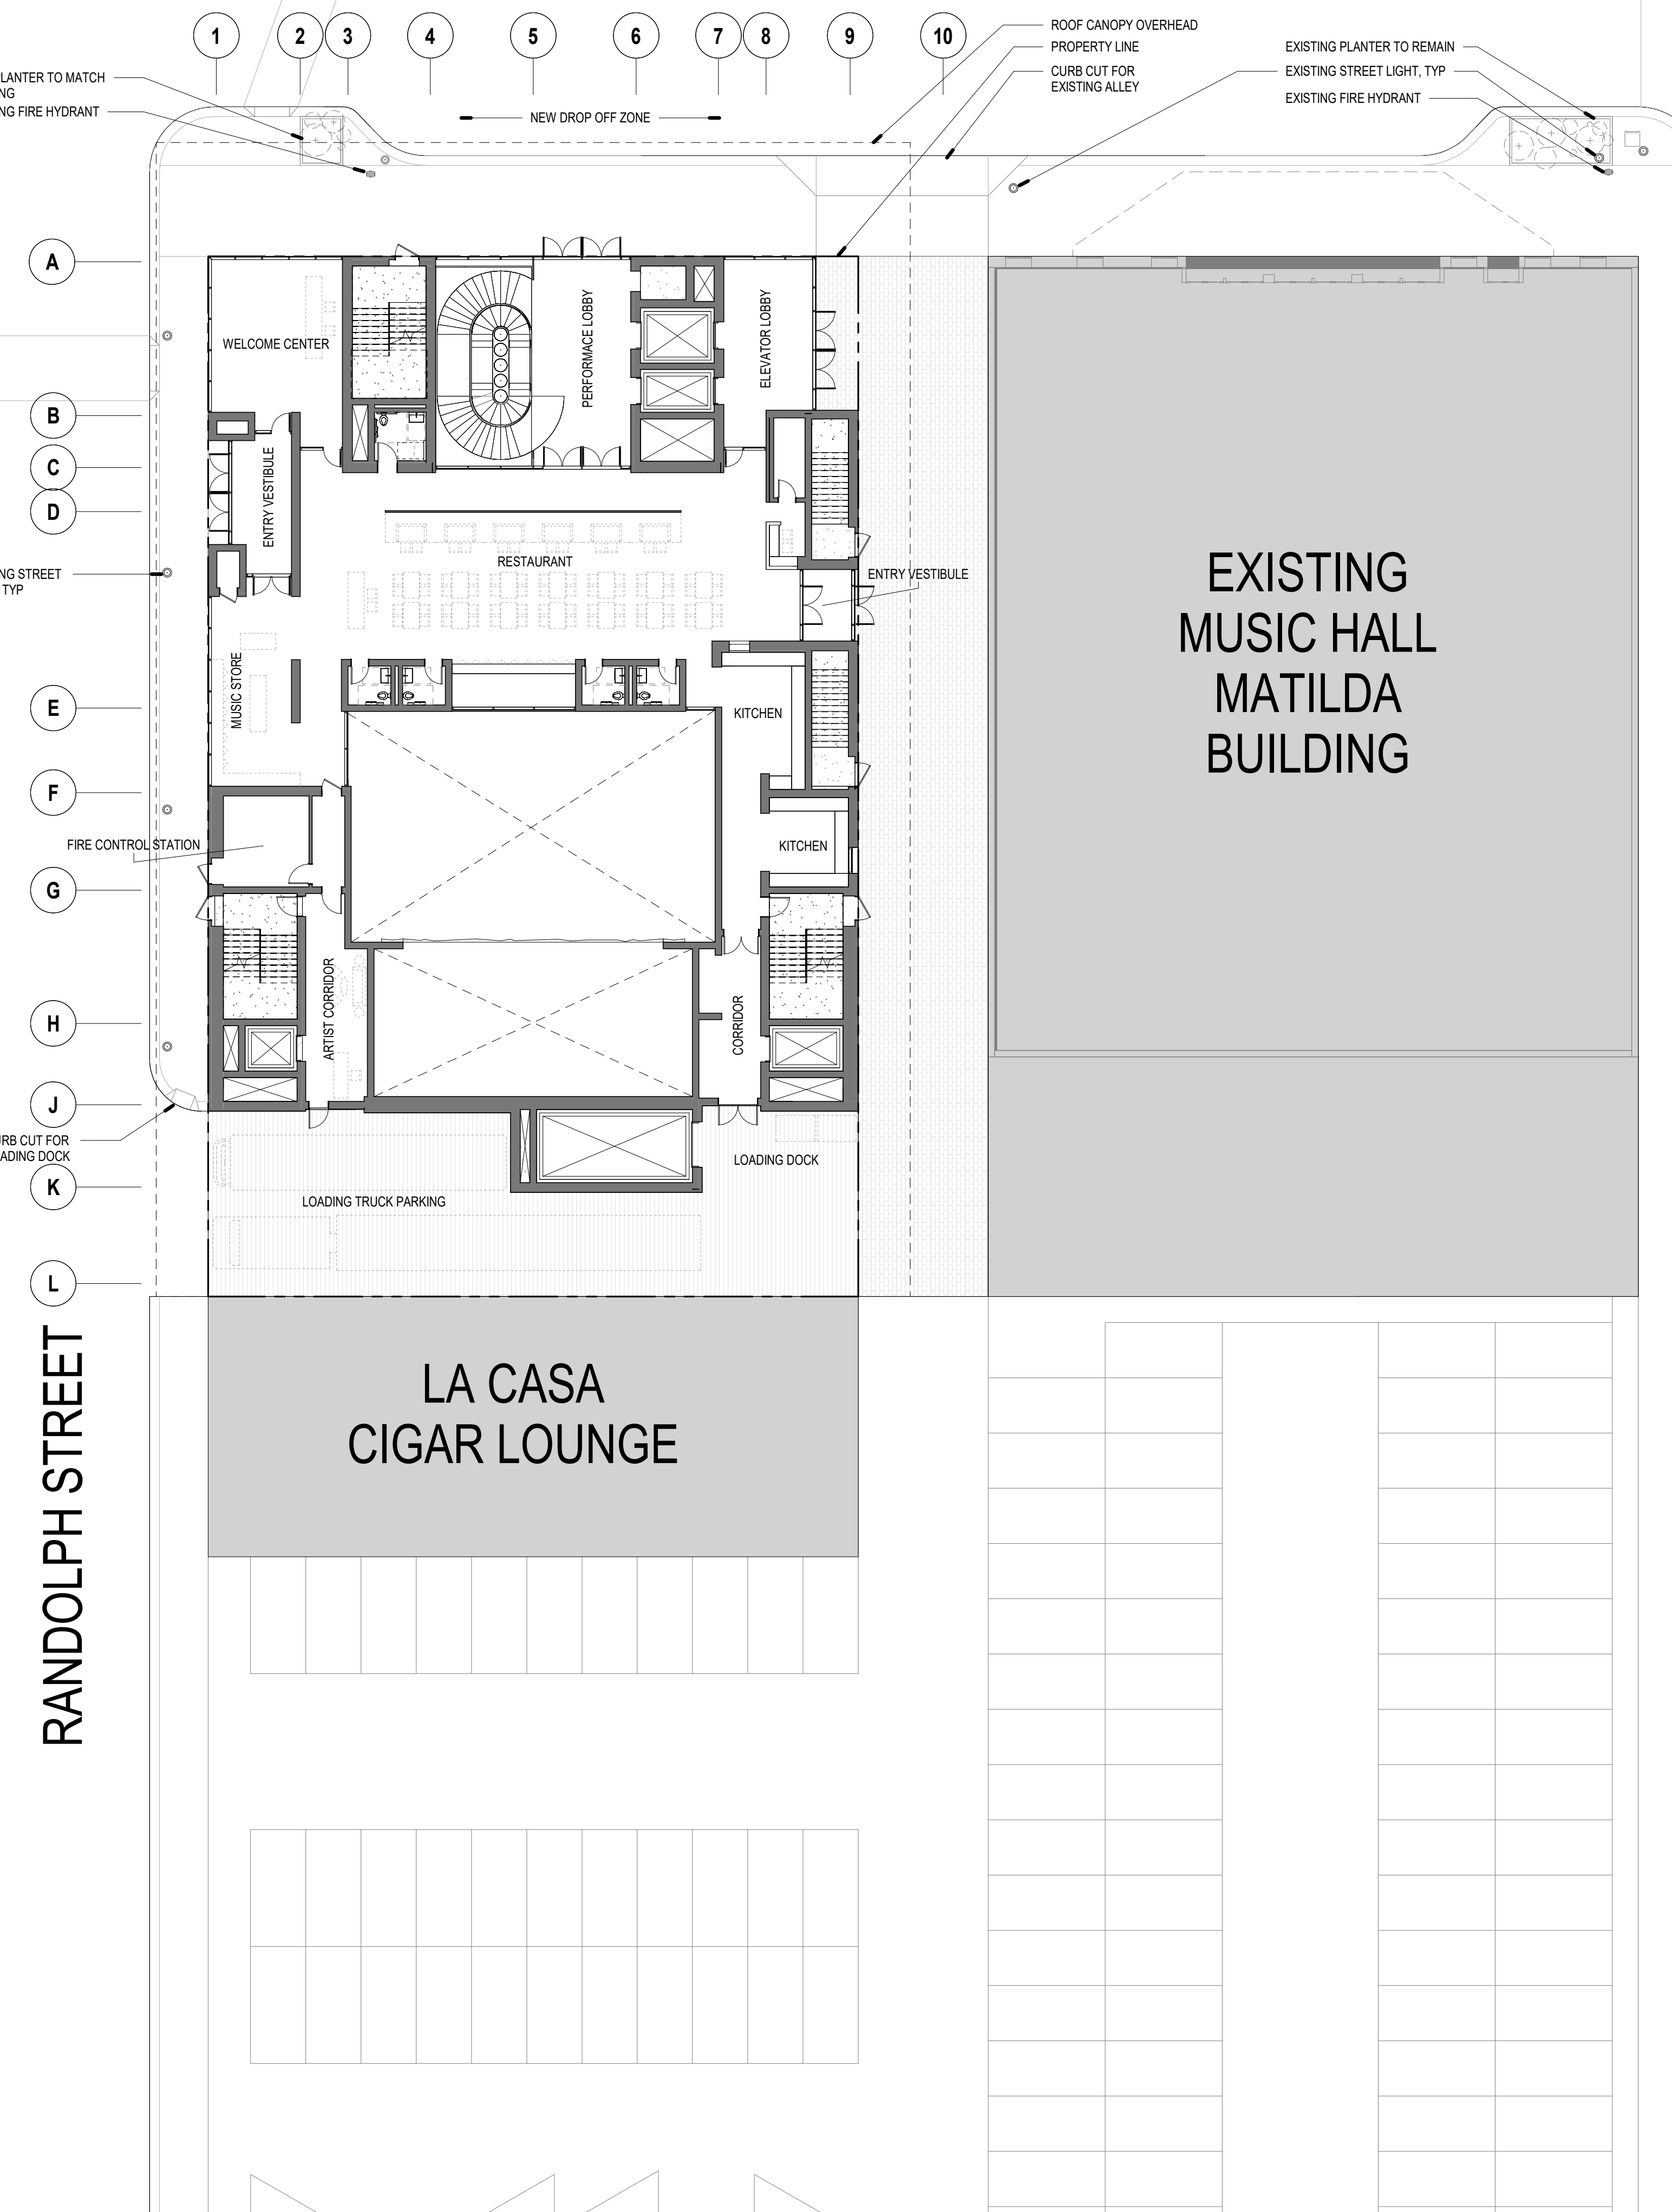

RANDOLPH STREET

LA CASA CIGAR LOUNGE

EXISTING MUSIC HALL MATILDA BUILDING

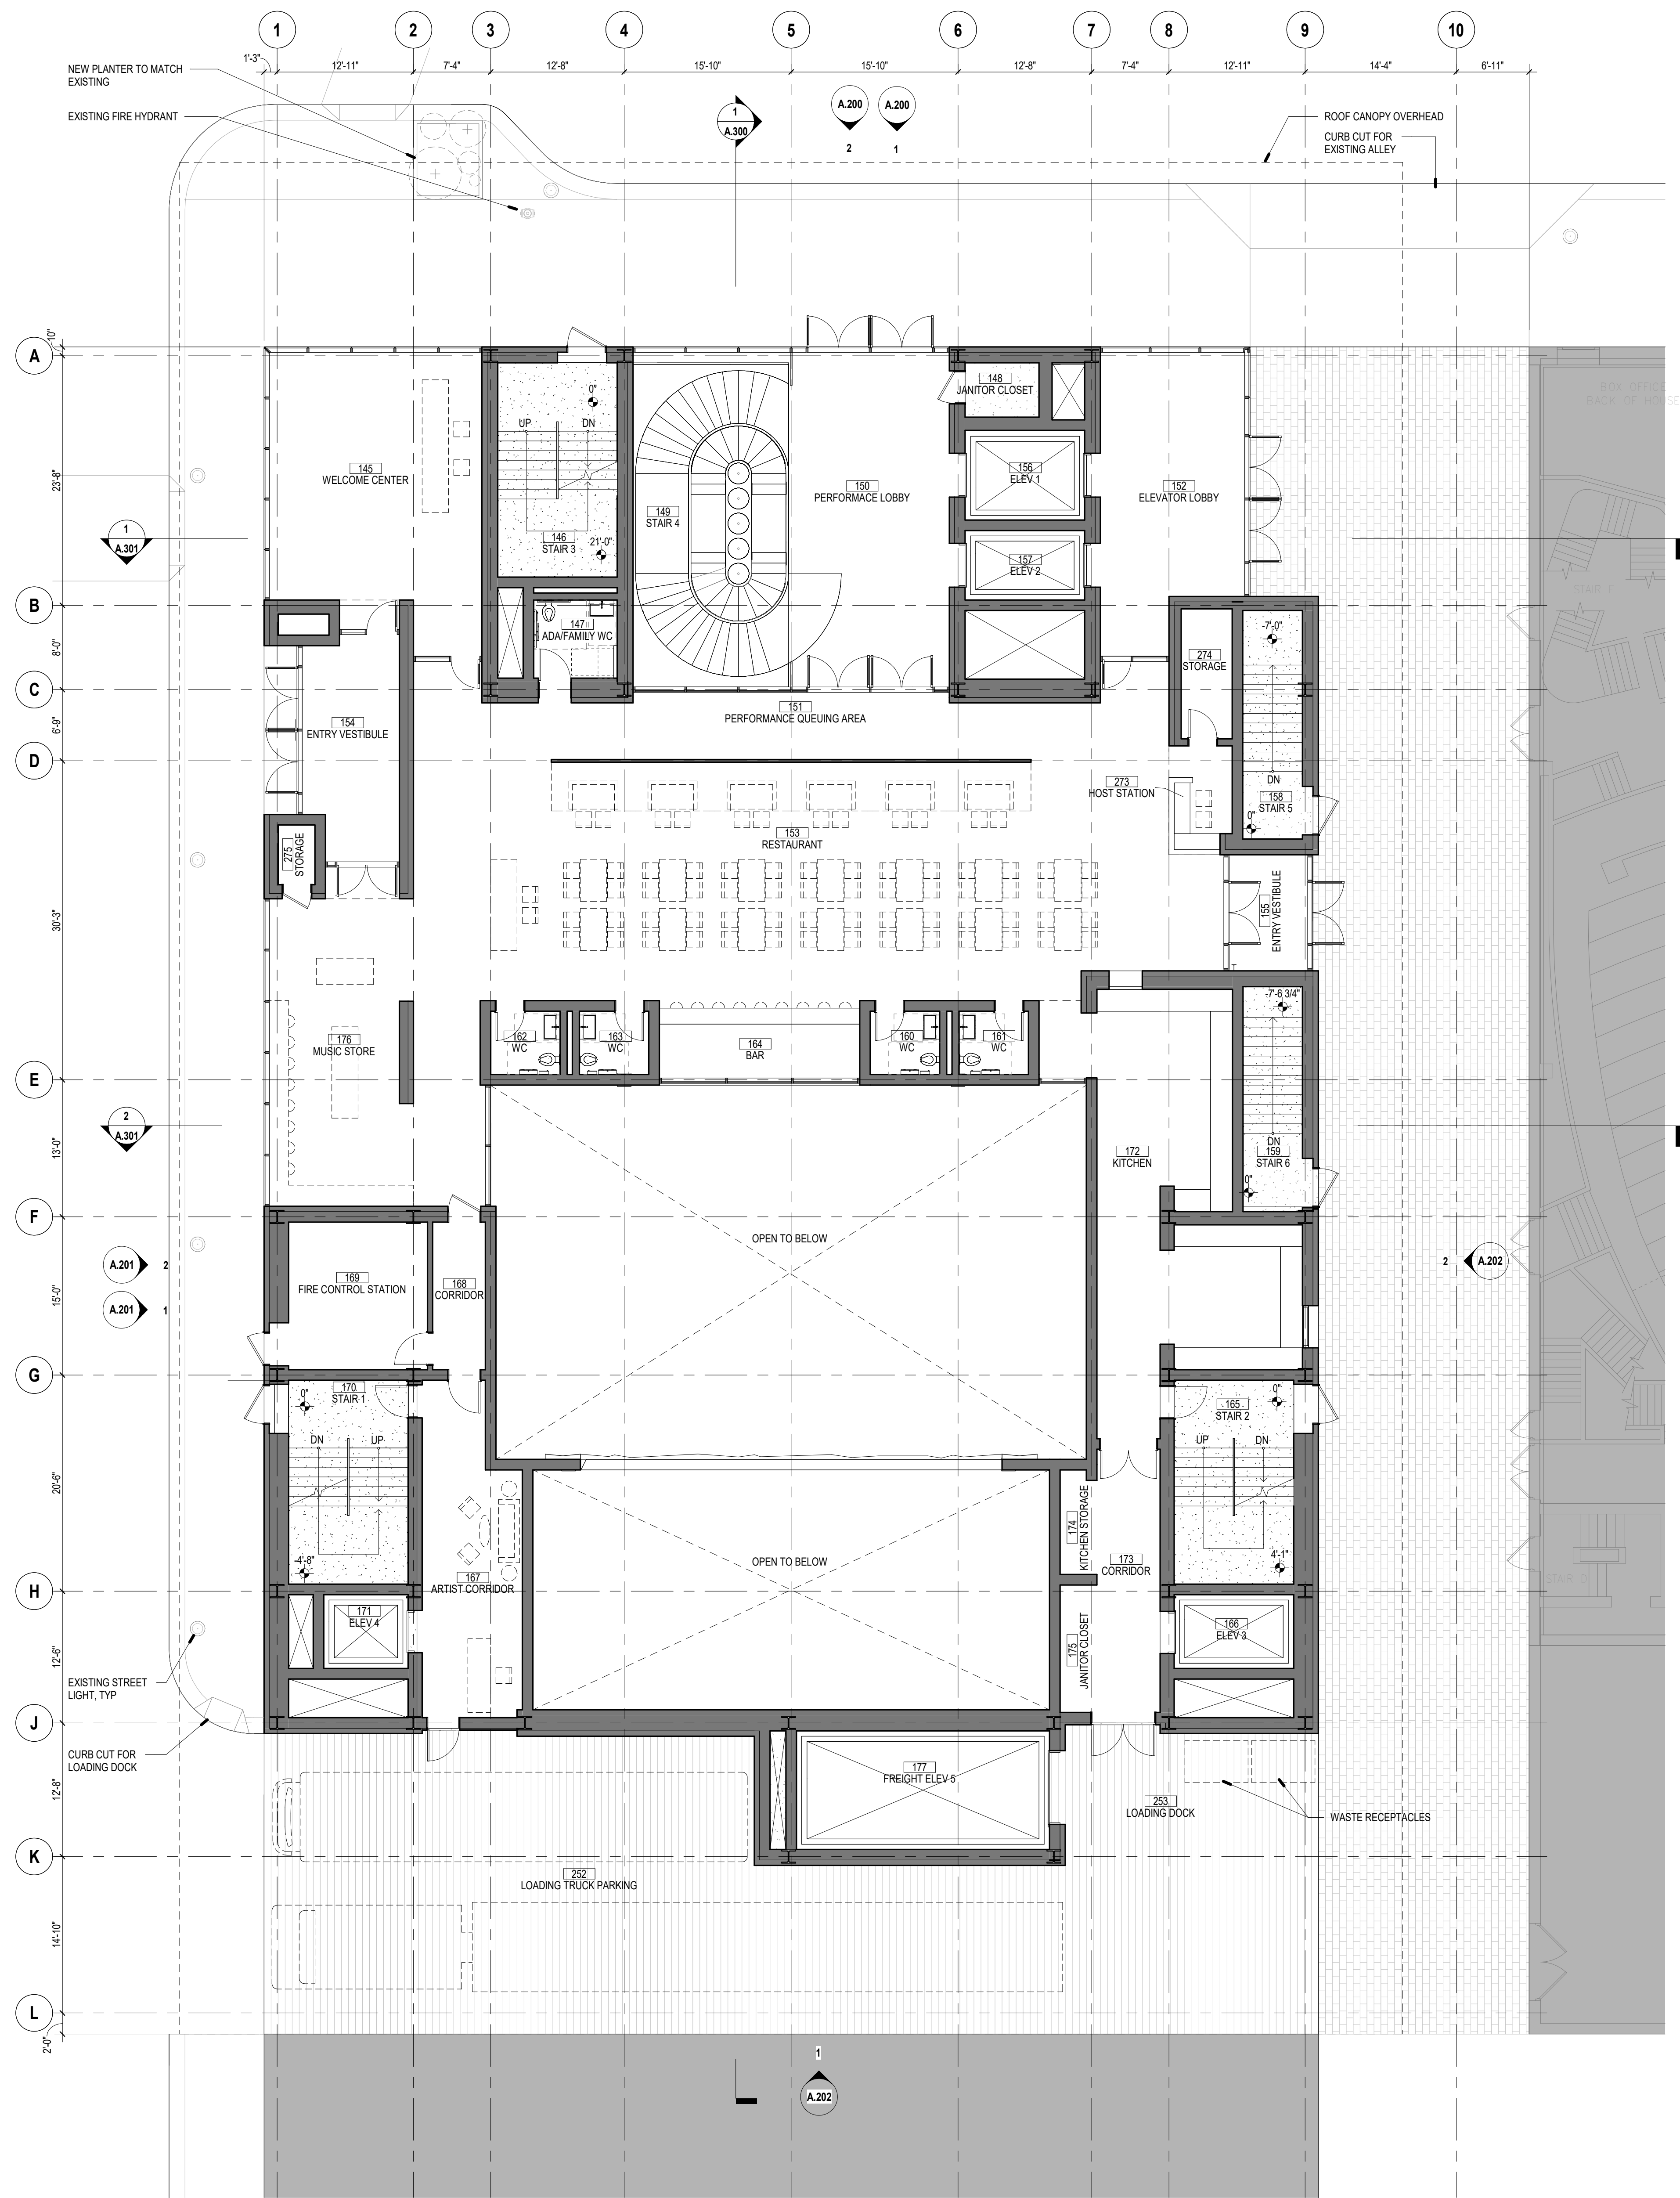

1 PLAN - L1 STREET  
SCALE: 1/8" = 1'-0"




**MATERIAL DESIGNATIONS: ELEVATION**


[Symbol]	CUSTOM METAL SCREEN
[Symbol]	GLAZING
[Symbol]	METAL
[Symbol]	STANDING SEAM ROOF
[Symbol]	STONE
[Symbol]	THIN GLAZED BRICK

220 CLEVELAND PARK SOUTH  
NEW YORK, NY 10019  
T 212 562 2385  
E info@twilliams-architects.com

TOD WILLIAMS  
BILLIE TSBIEN  
ARCHITECTS, LLP

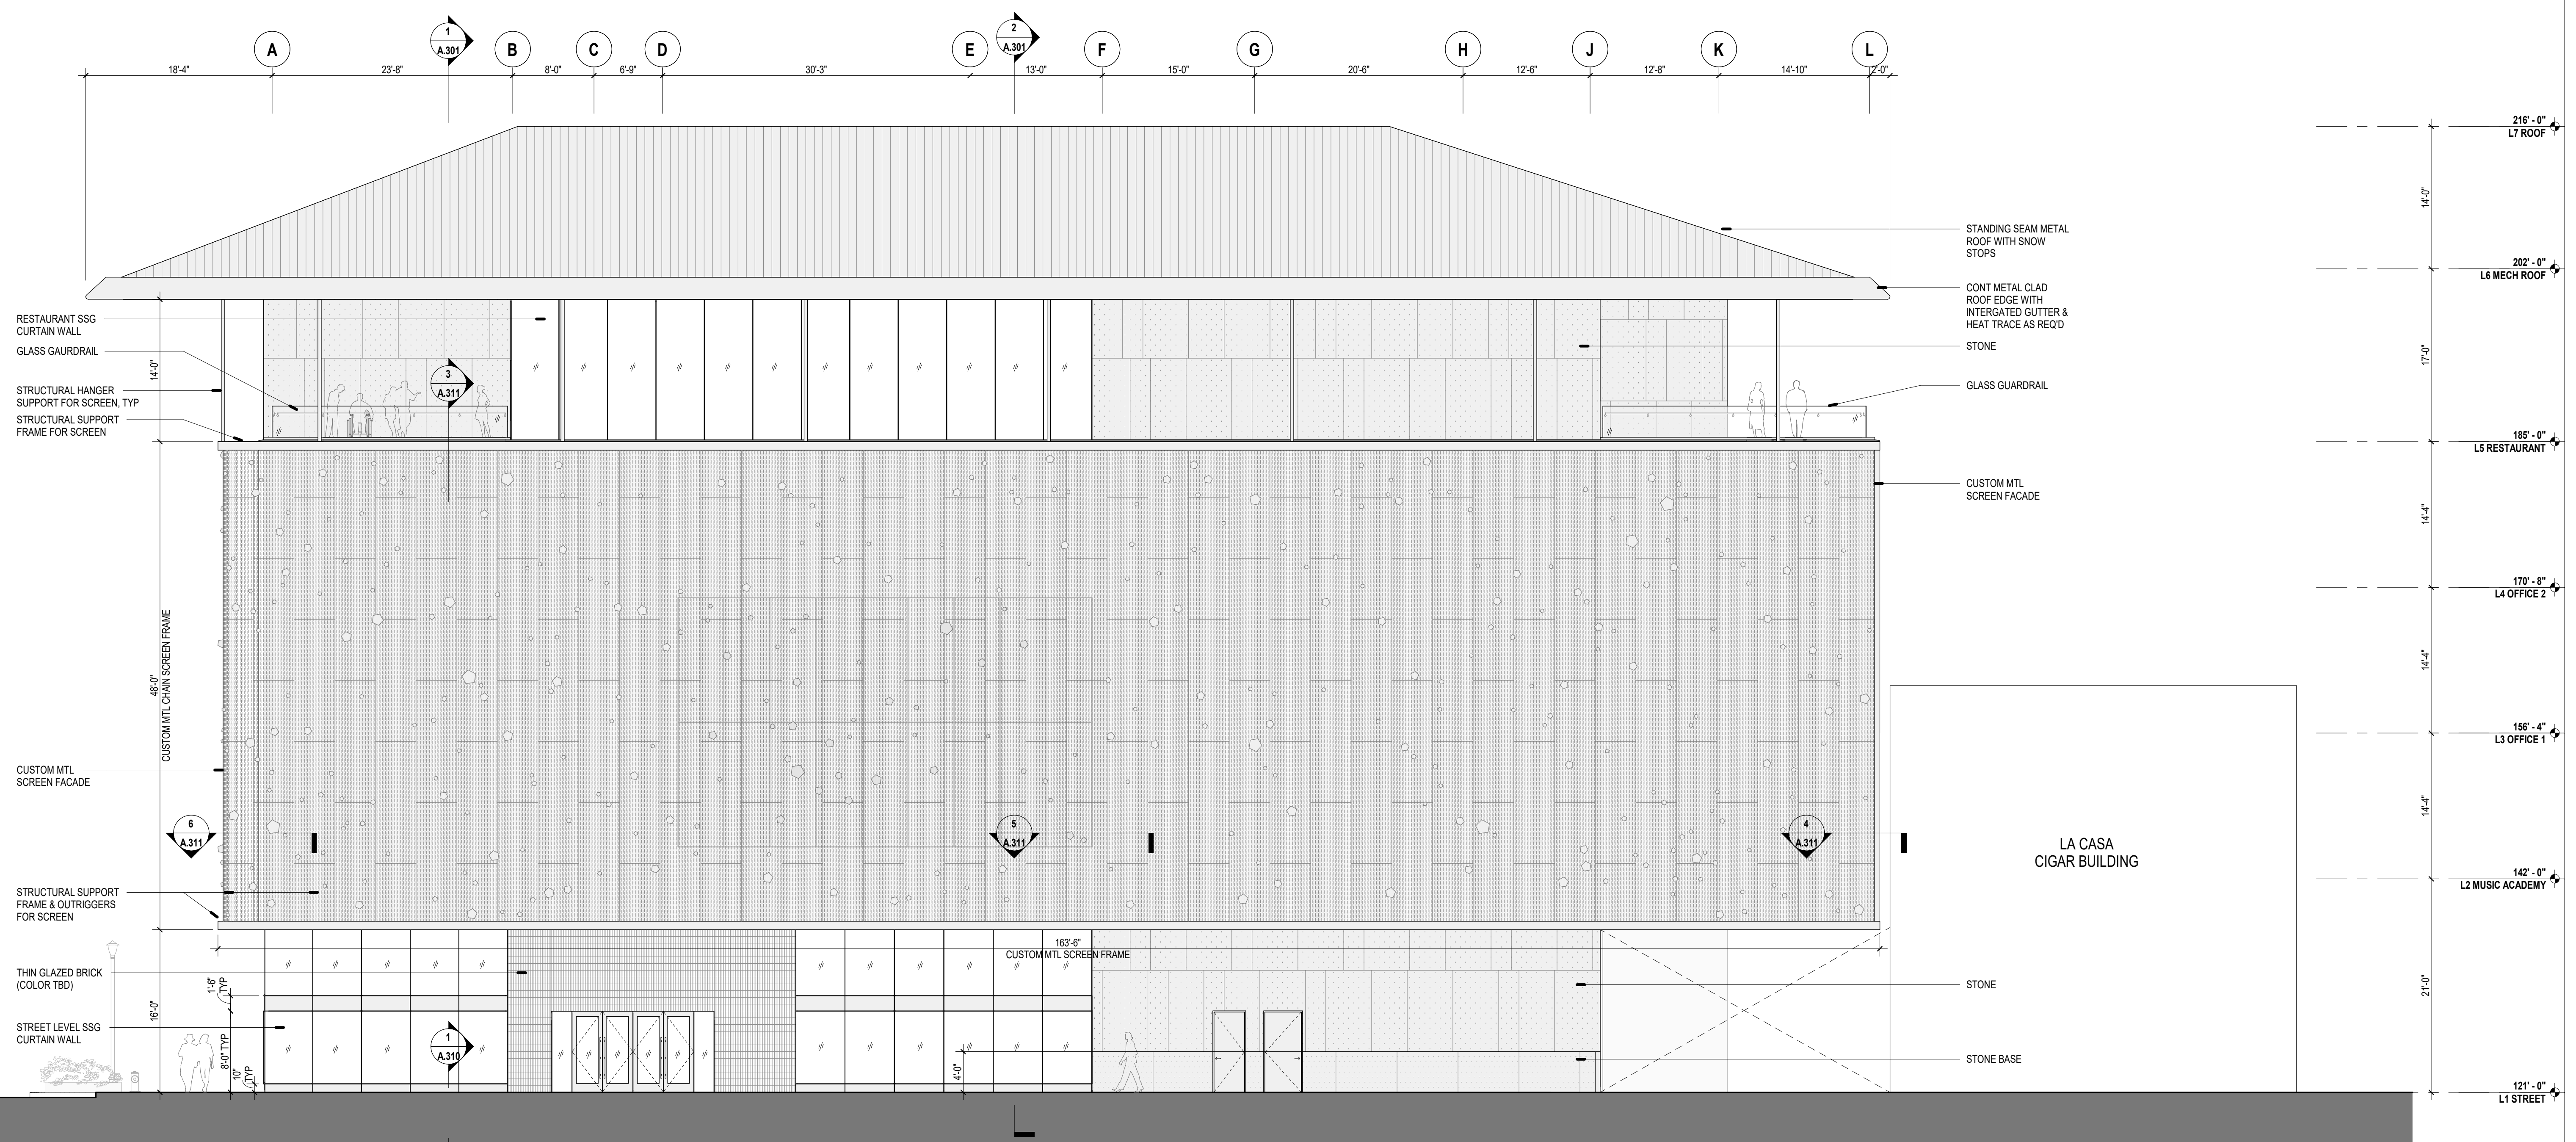

2 BUILDING ELEVATION - WEST - SCREEN  
SCALE: 1/8" = 1'-0"

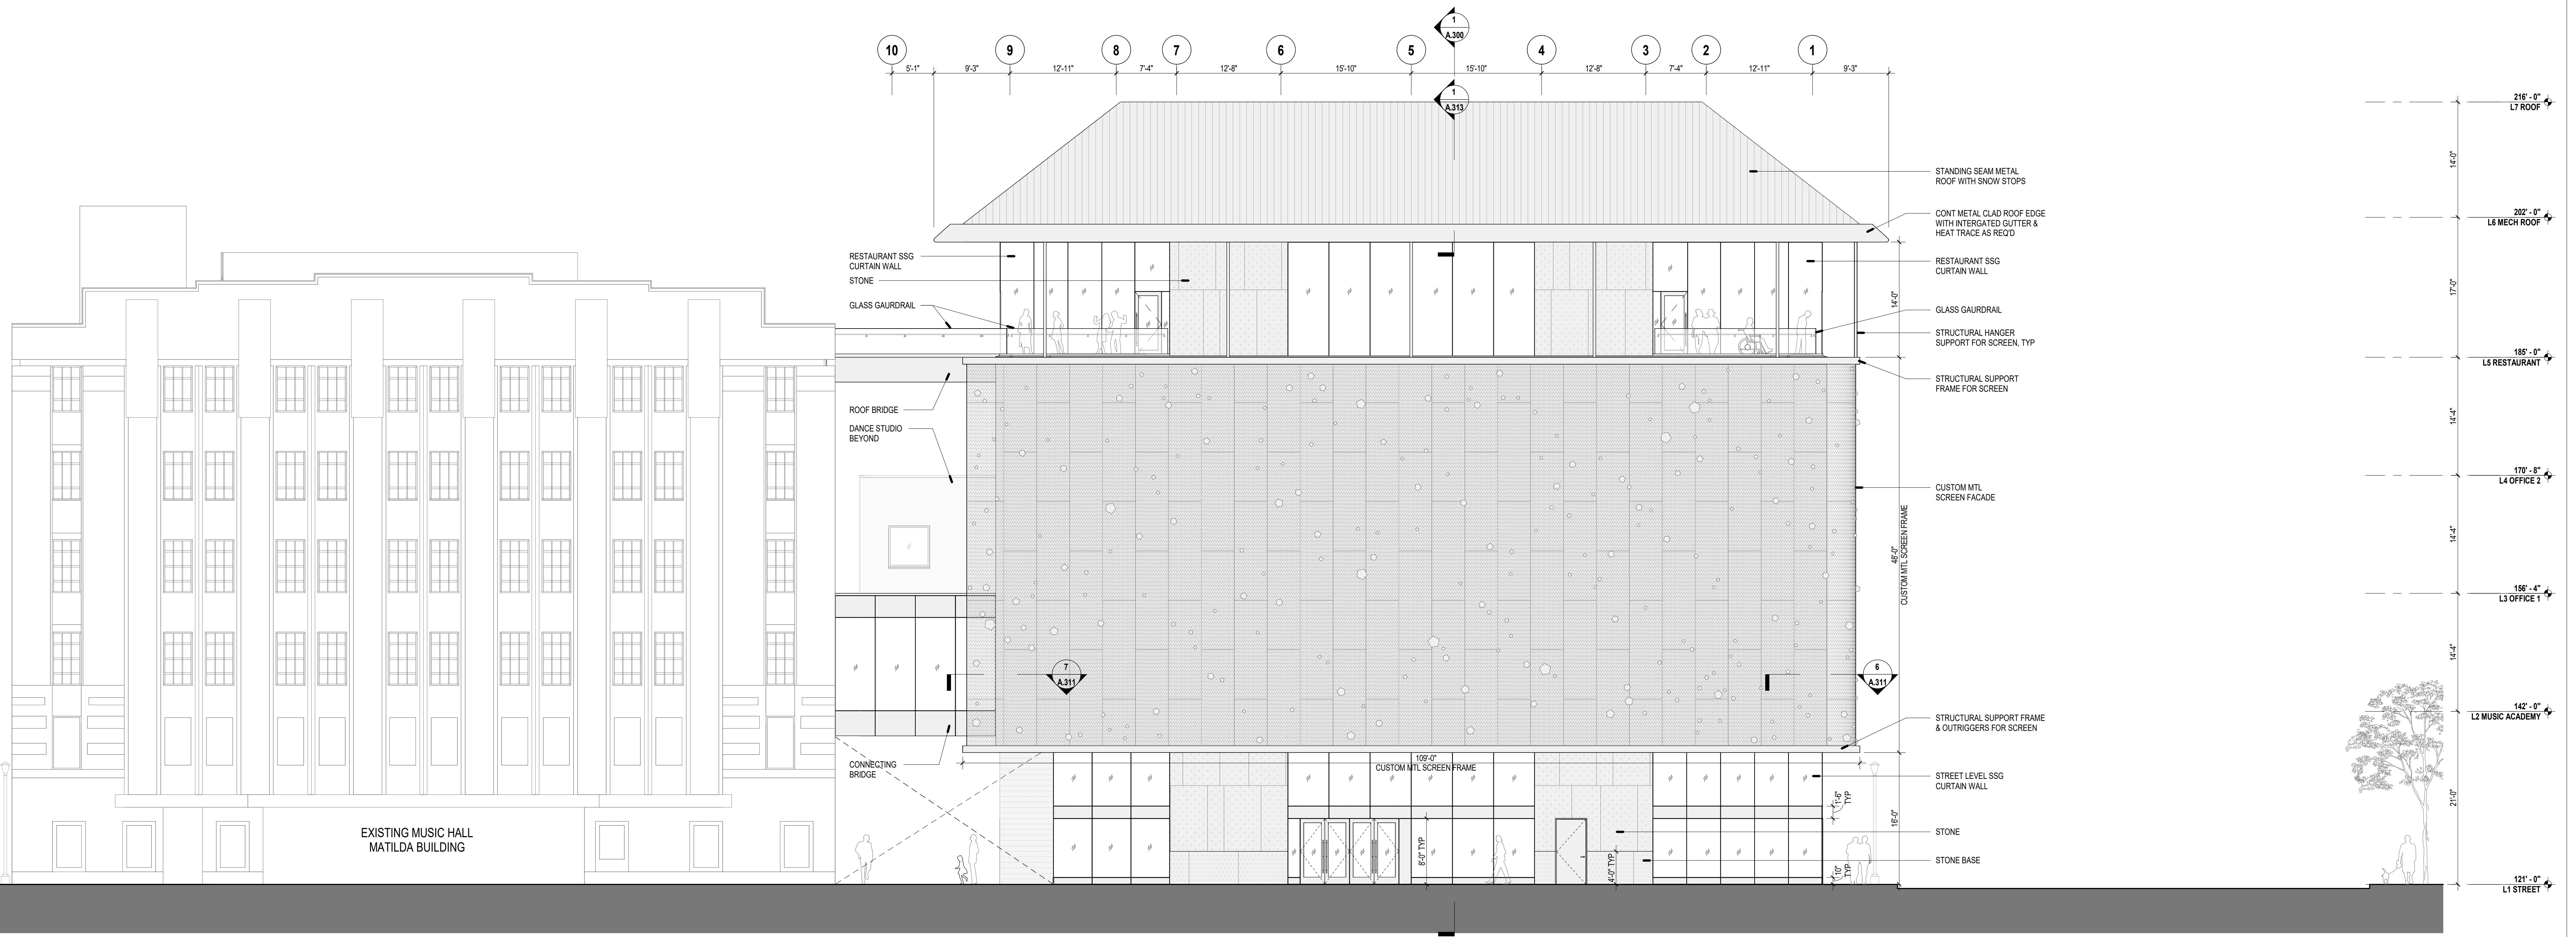

1 BUILDING ELEVATION - NORTH - SCREEN  
SCALE: 1/8" = 1'-0"

**HISTORIC SUBMISSION**  
August 21, 2023

NOT FOR CONSTRUCTION

DETROIT MUSIC HALL EXPANSION  
CENTER FOR THE PERFORMING ARTS  
350 JACKSON ST. DETROIT, MI 48226

OWN BY: TWBTA  
SCALE: 1/8" = 1'-0"


EXTERIOR ELEVATIONS - NORTH & WEST




**MATERIAL DESIGNATIONS: ELEVATION**

[Symbol]	CUSTOM METAL SCREEN
[Symbol]	GLAZING
[Symbol]	METAL
[Symbol]	STANDING SEAM ROOF
[Symbol]	STONE
[Symbol]	THIN GLAZED BRICK

TOD WILLIAMS  
 BILLIE TS'BIEN  
 ARCHITECTS, LLP  
 220 CENTRAL PARK SOUTH  
 NEW YORK, NY 10019  
 T 212 562 2385  
 F 212 562 2386  
 E twilliams@twb.com

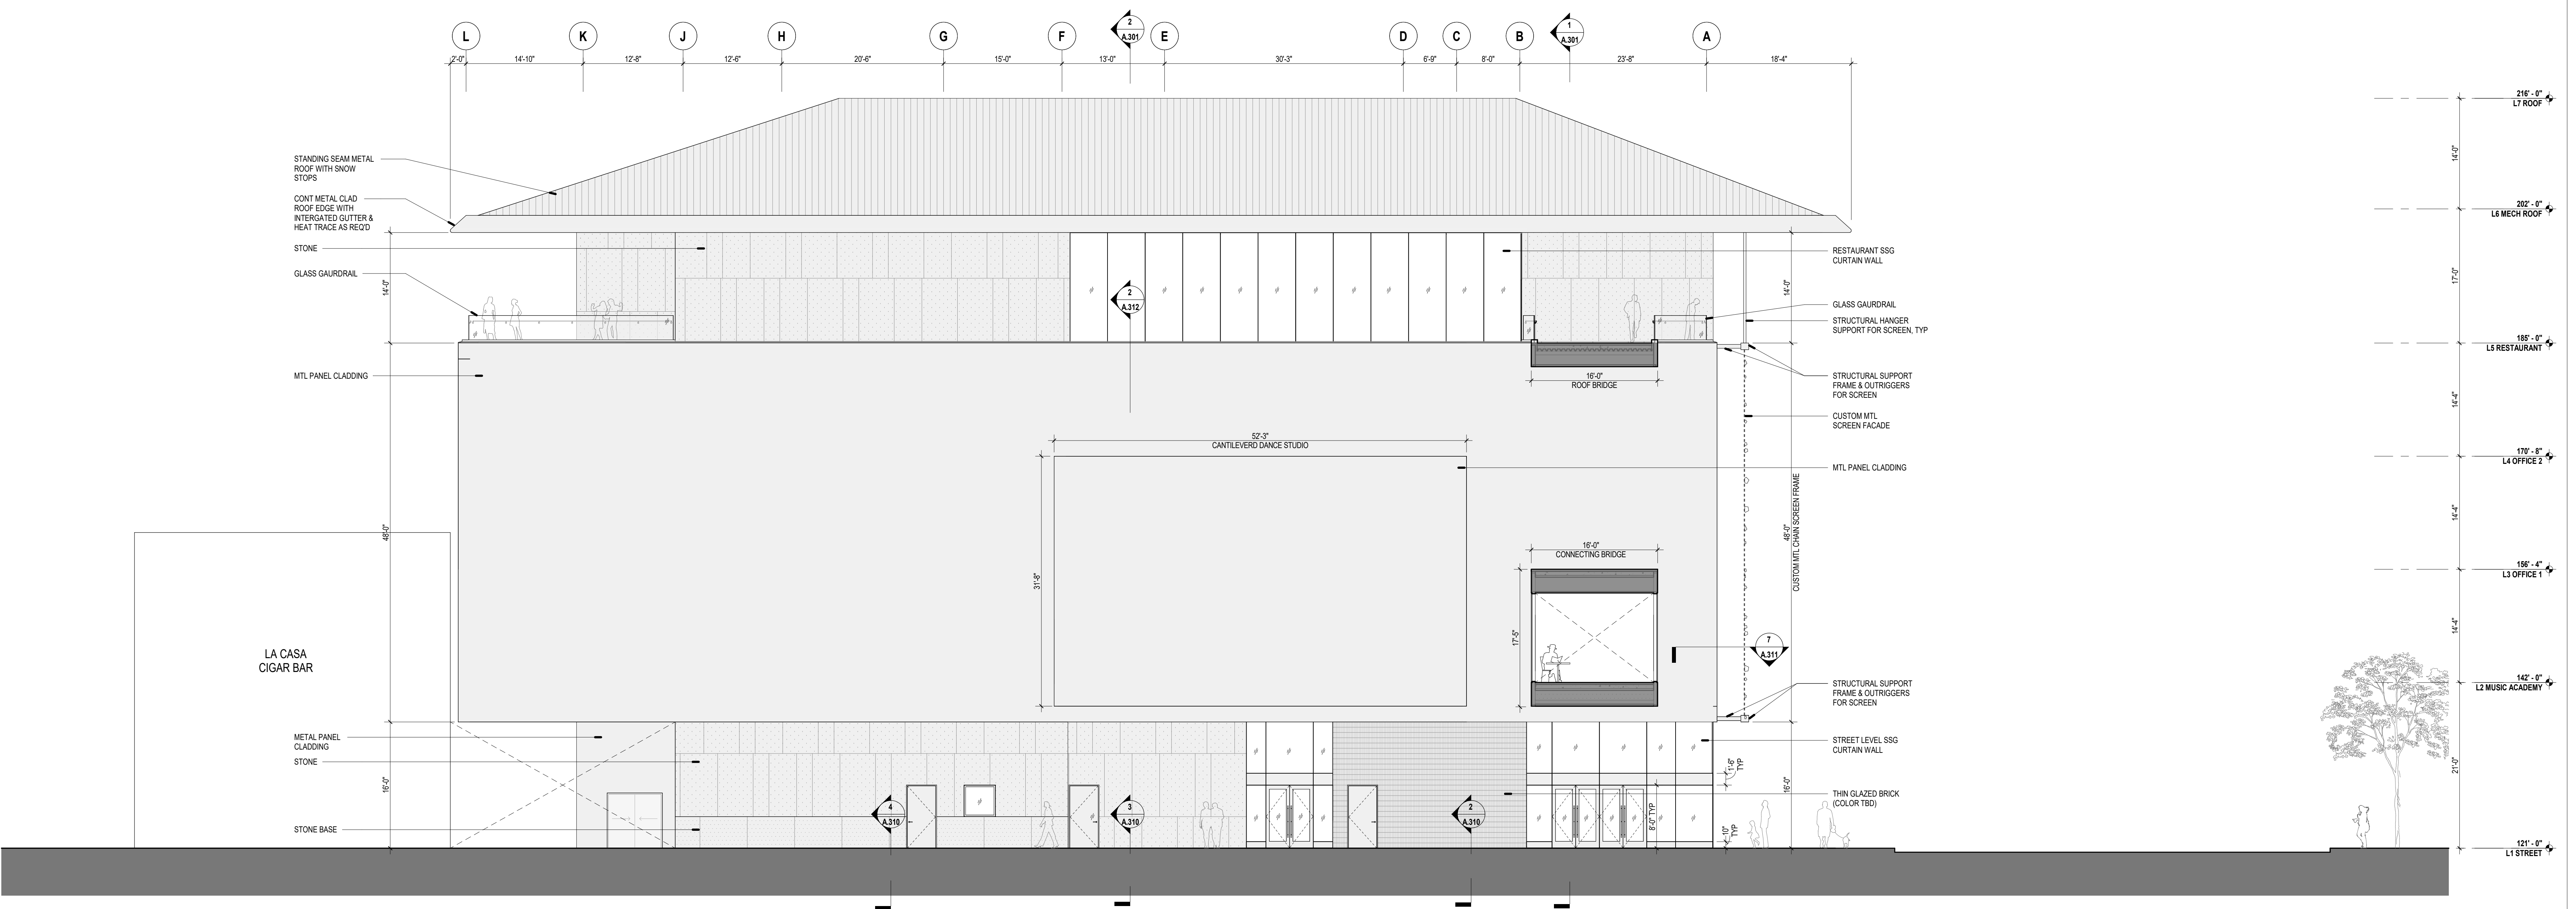

2 BUILDING ELEVATION - EAST  
 SCALE: 1/8" = 1'-0"

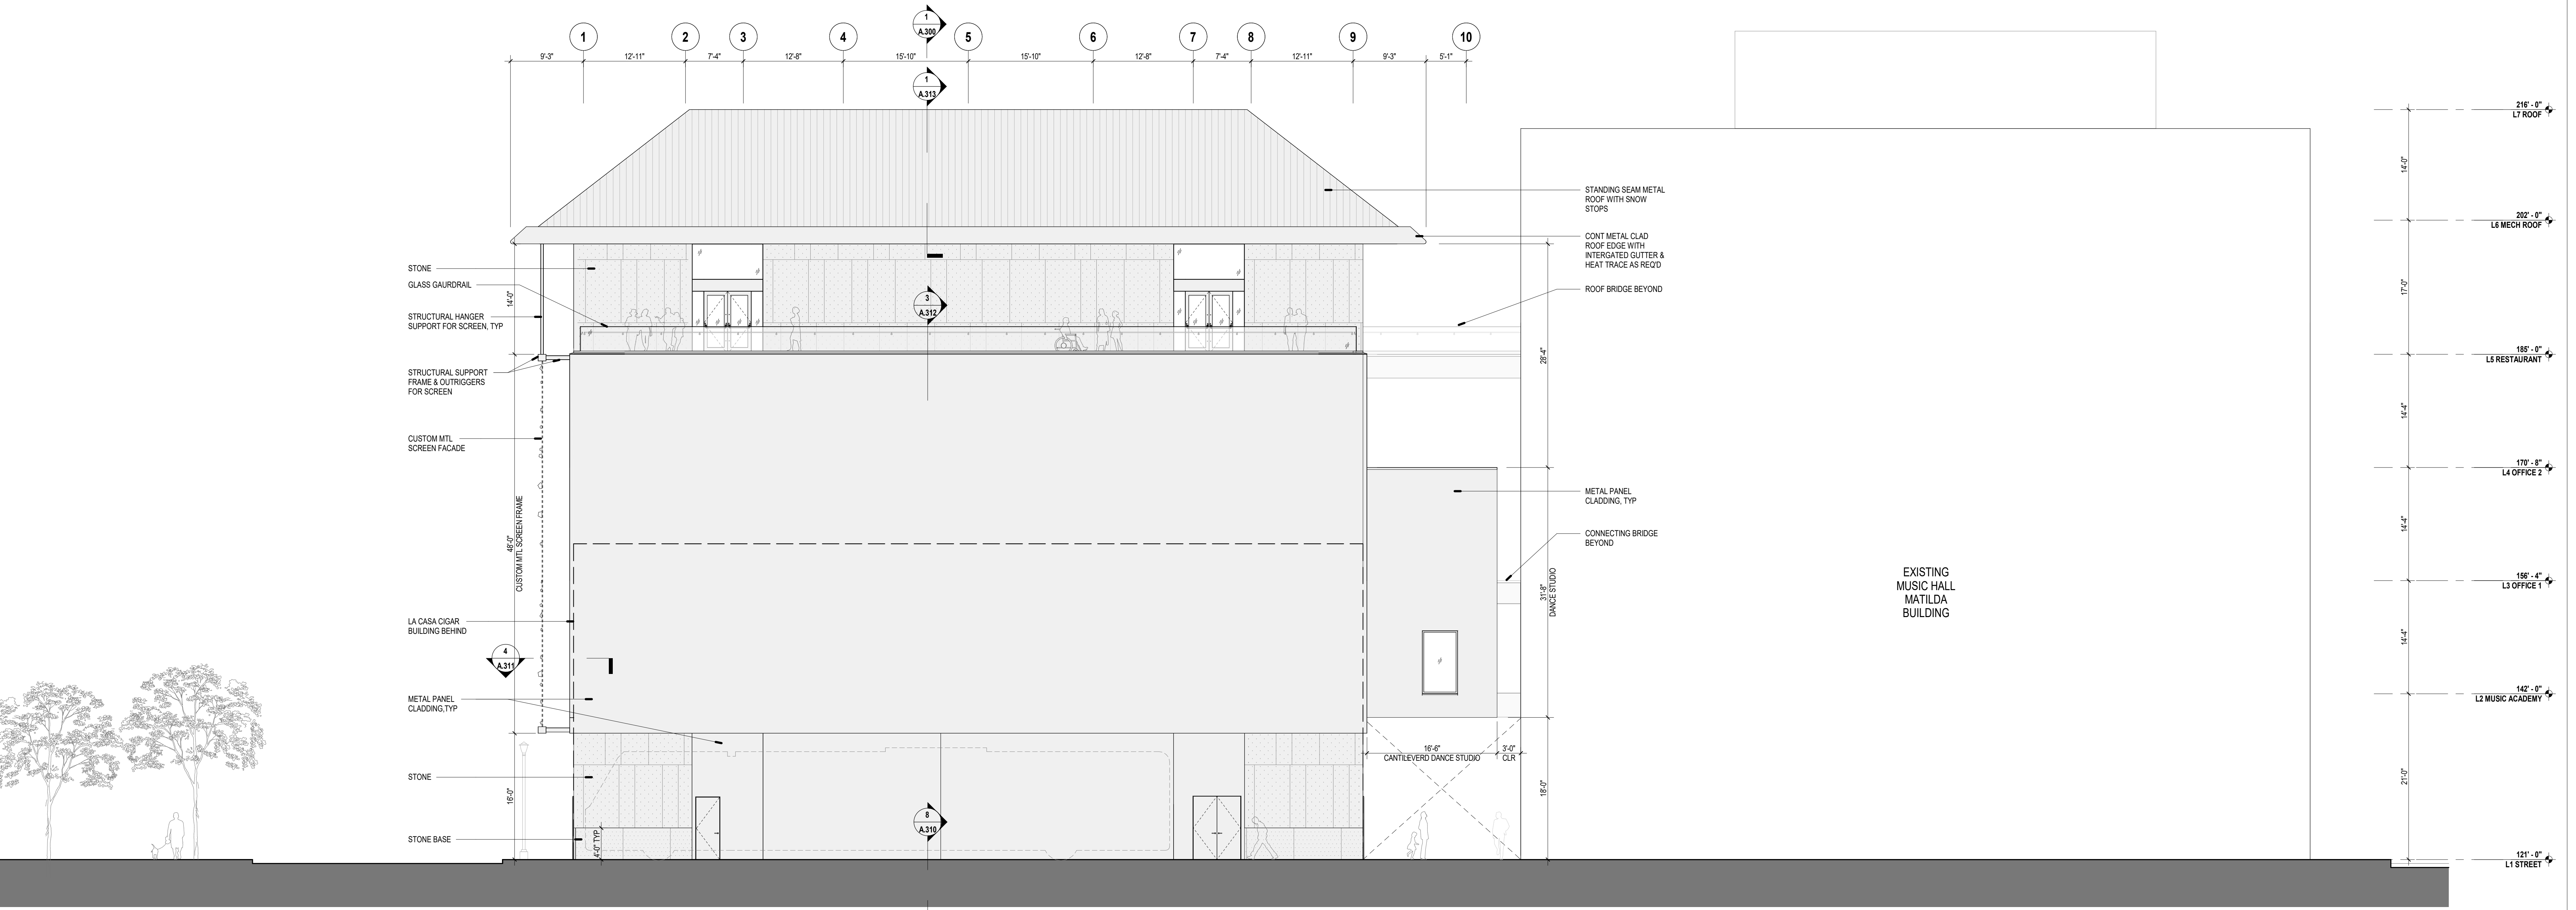

1 BUILDING ELEVATION - SOUTH  
 SCALE: 1/8" = 1'-0"

**HISTORIC SUBMISSION**  
 August 21, 2023

NOT FOR CONSTRUCTION

**DETROIT MUSIC HALL EXPANSION  
 CENTER FOR THE PERFORMING ARTS**  
 350 JACKSON ST. DETROIT, MI 48226

DWN BY: TWBTA  
 SCALE: 1/8" = 1'-0"


EXTERIOR ELEVATIONS - SOUTH & EAST






PERSPECTIVE VIEW FROM MADISON AVE | PRE SCHEMATIC DESIGN


CUSTOM SCREEN FACADE | METAL PANEL SCREEN + ONAMENTAL JEWEL ATTCAHEMNTS (TBD)

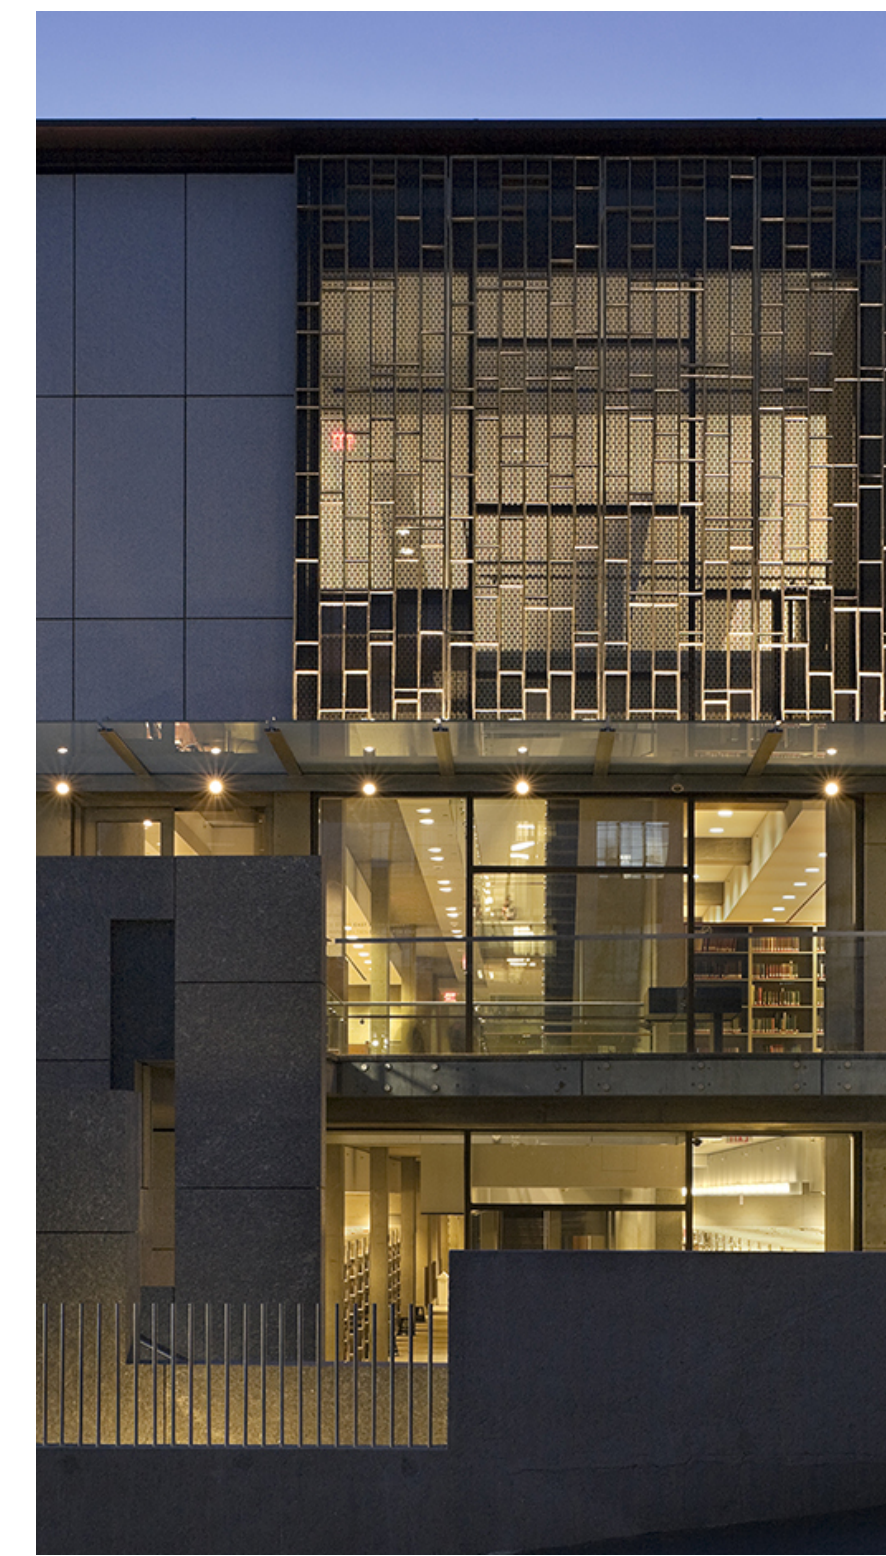

C.V. Starr East Asian Library  
University of California, Berkeley, CA

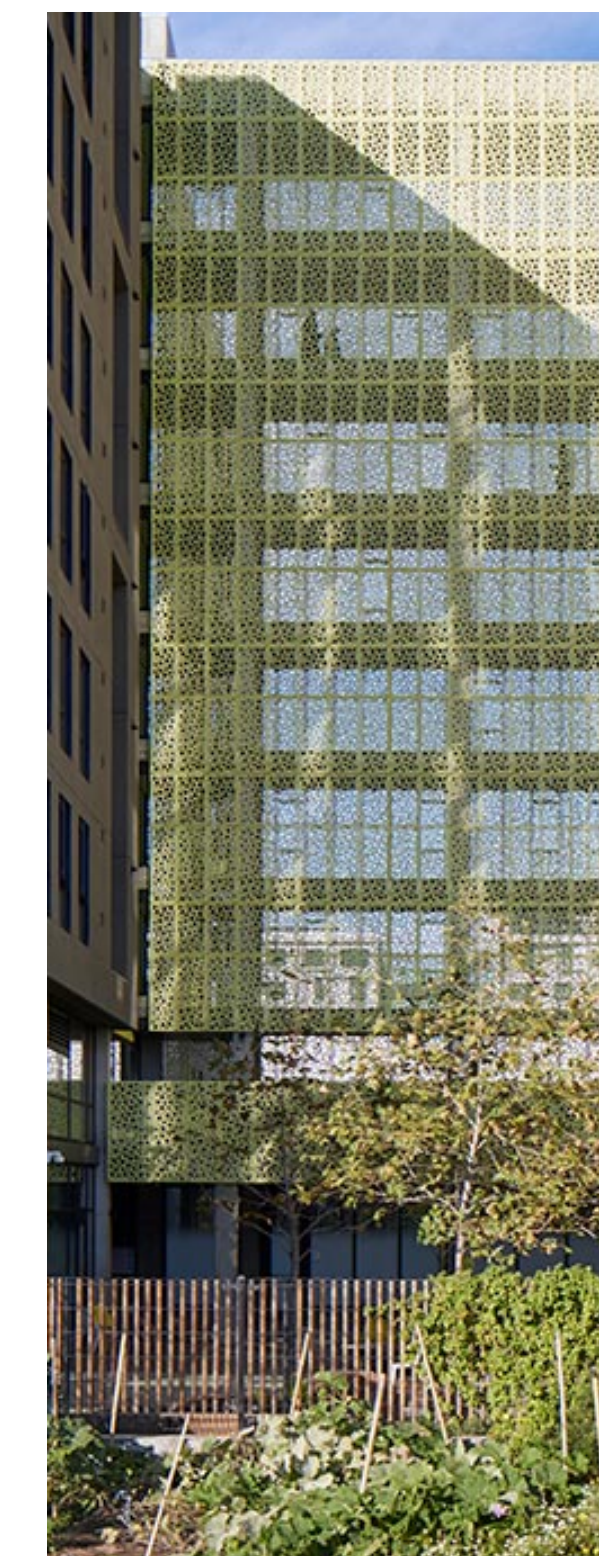


Wall Screen by BOK Modern

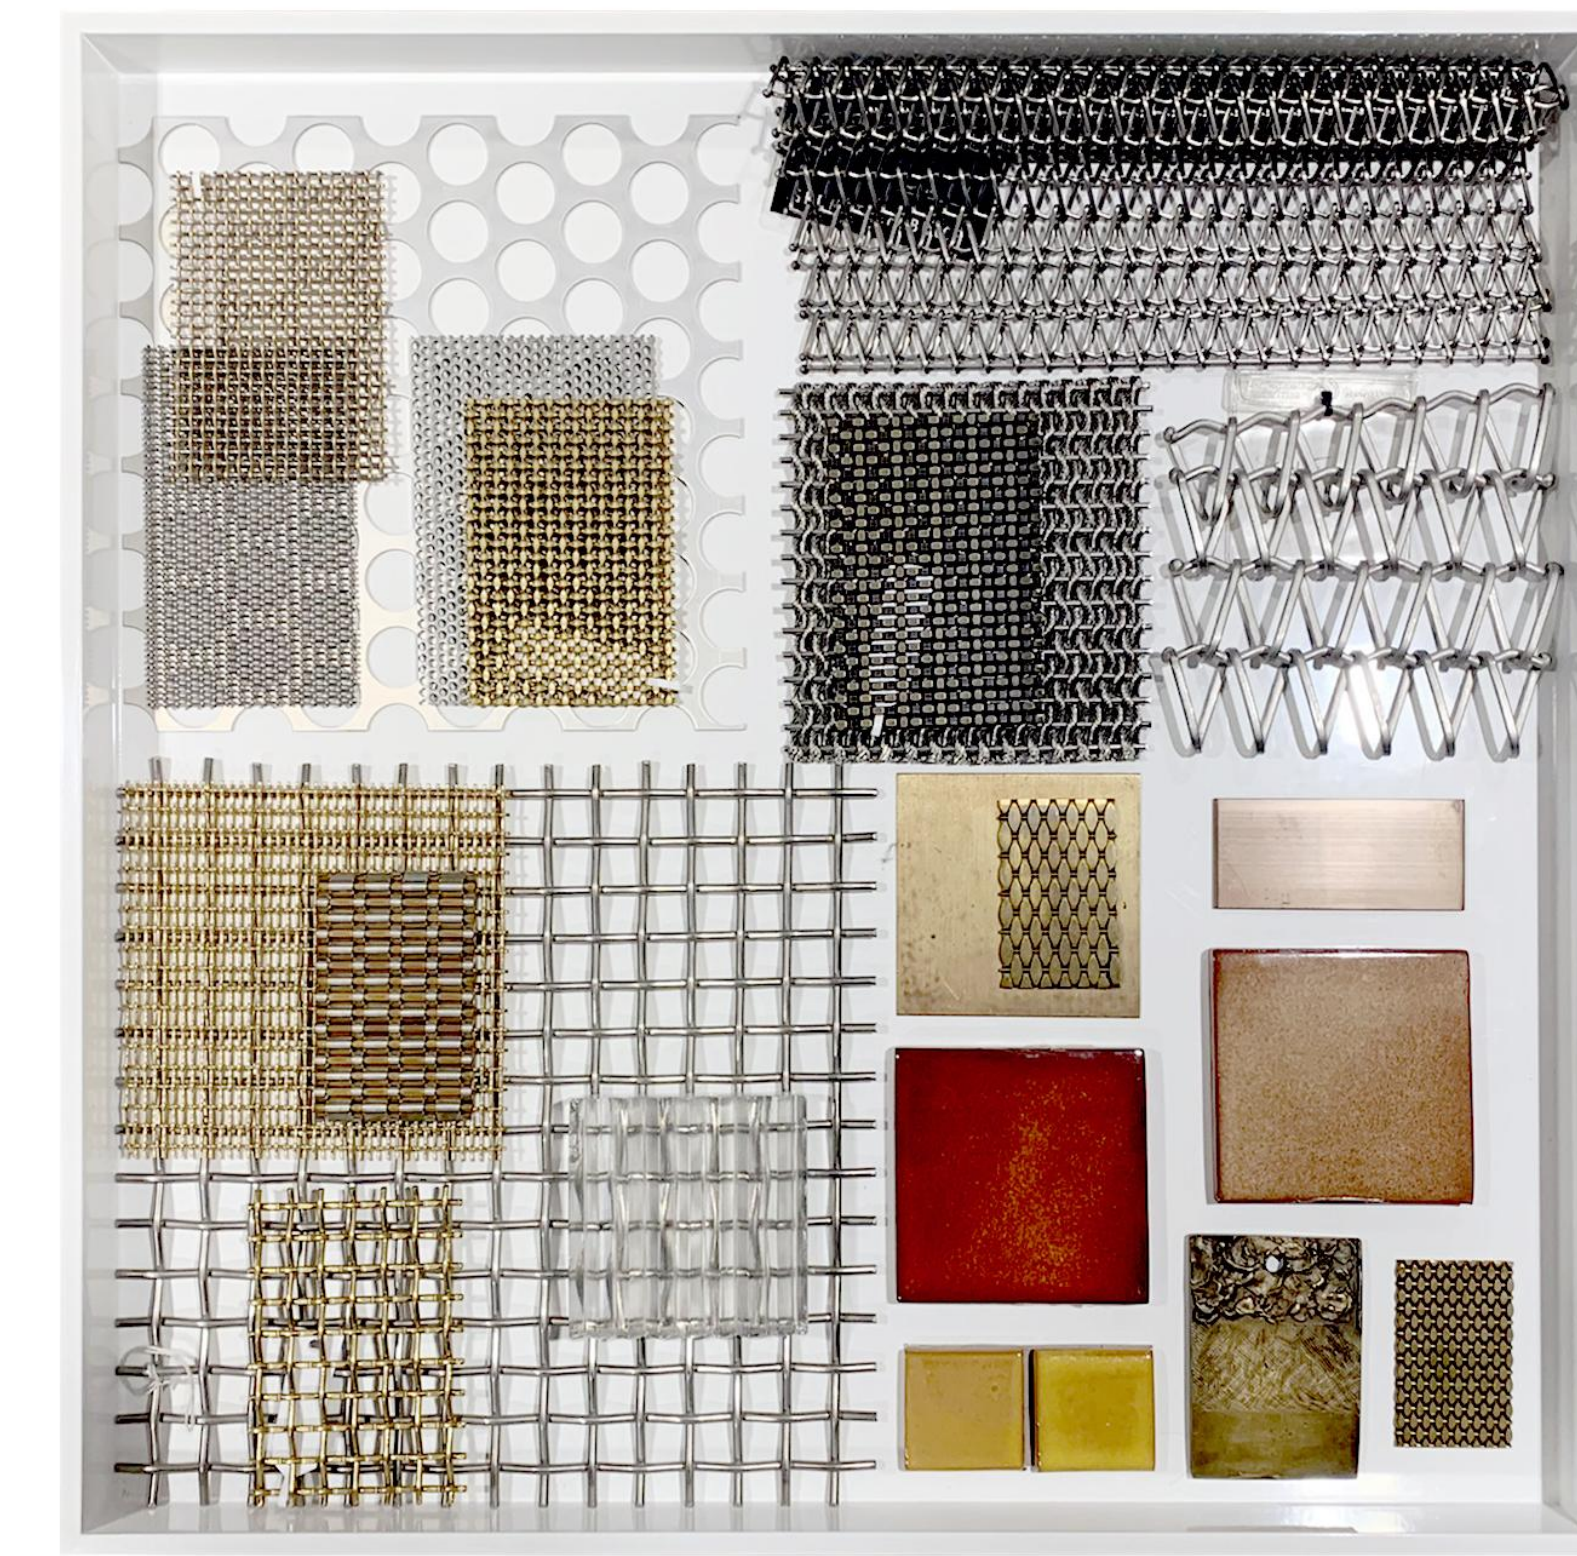

Preliminary Material Palette for Screen & Ornamental Jewel Attachments

GLAZED BRICK

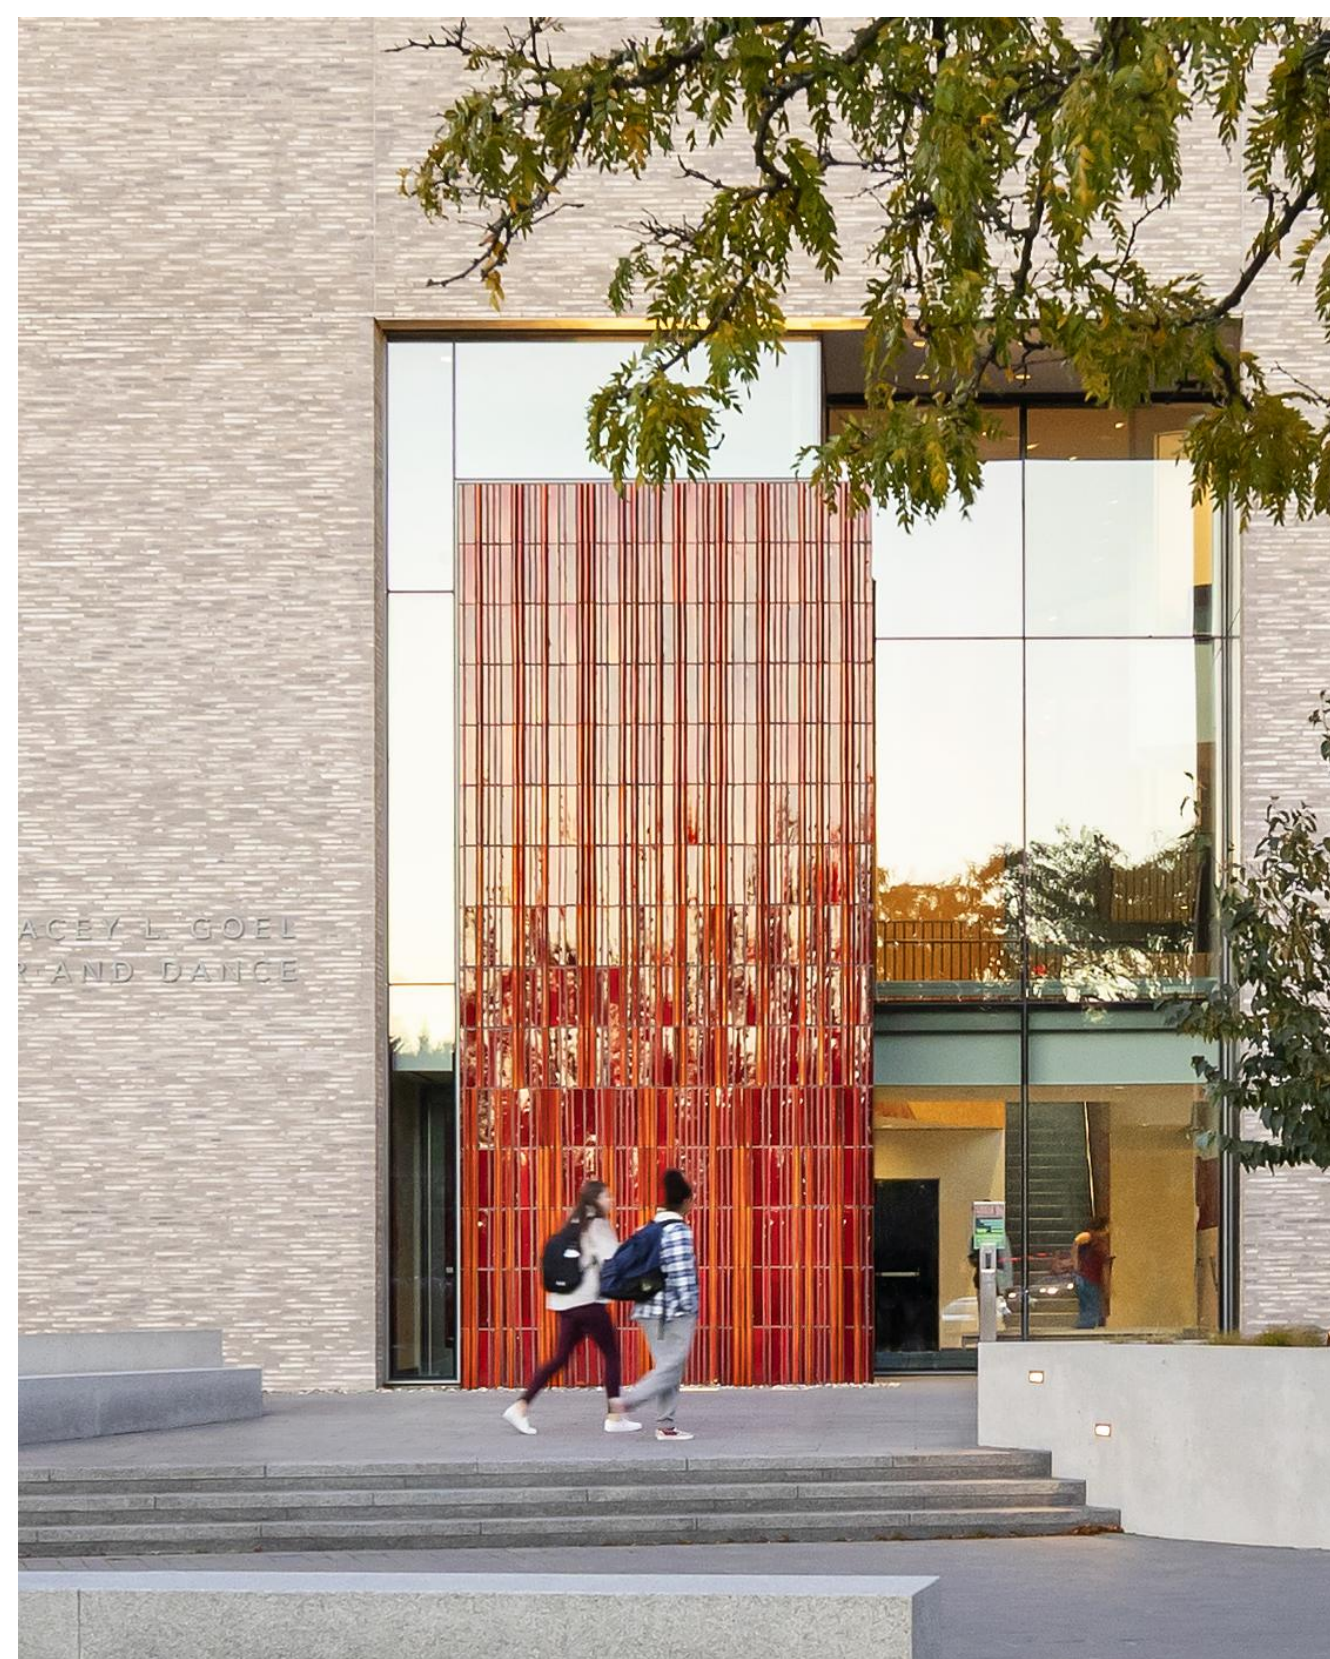

The Goel Center for Theater and Dance  
Phillips Exeter Academy, Exeter, NH



Skirkanich Hall  
University of Pennsylvania, Philadelphia, PA

METAL PANEL



C.V. Starr East Asian Library  
University of California, Berkeley, CA

GLASS GUARDRAIL BRIDGE



Asia Society Hong Kong Center  
Admiralty, Hong Kong

STONE WALL PANELS & GLASS STOREFRONT



Phoenix Art Museum  
Phoenix, AZ



Skirkanich Hall  
University of Pennsylvania, Philadelphia, PA

STANDING SEAM ROOF



Jewish Theological Seminary  
New York, New York