


KEYED NOTES:

- 1 NEW WOOD DECK AT REAR
- 2 LAWN
- 3 PARKING SPACE - CONCRETE PAD, 4" CONCRETE W/ WWF IN TOP 1/3 OF CONCRETE ON 6" OF 21AA, COMPACTED GRAVEL STONE ON UNDISTURBED SOIL
- 4 CONCRETE STOOP/STEPS

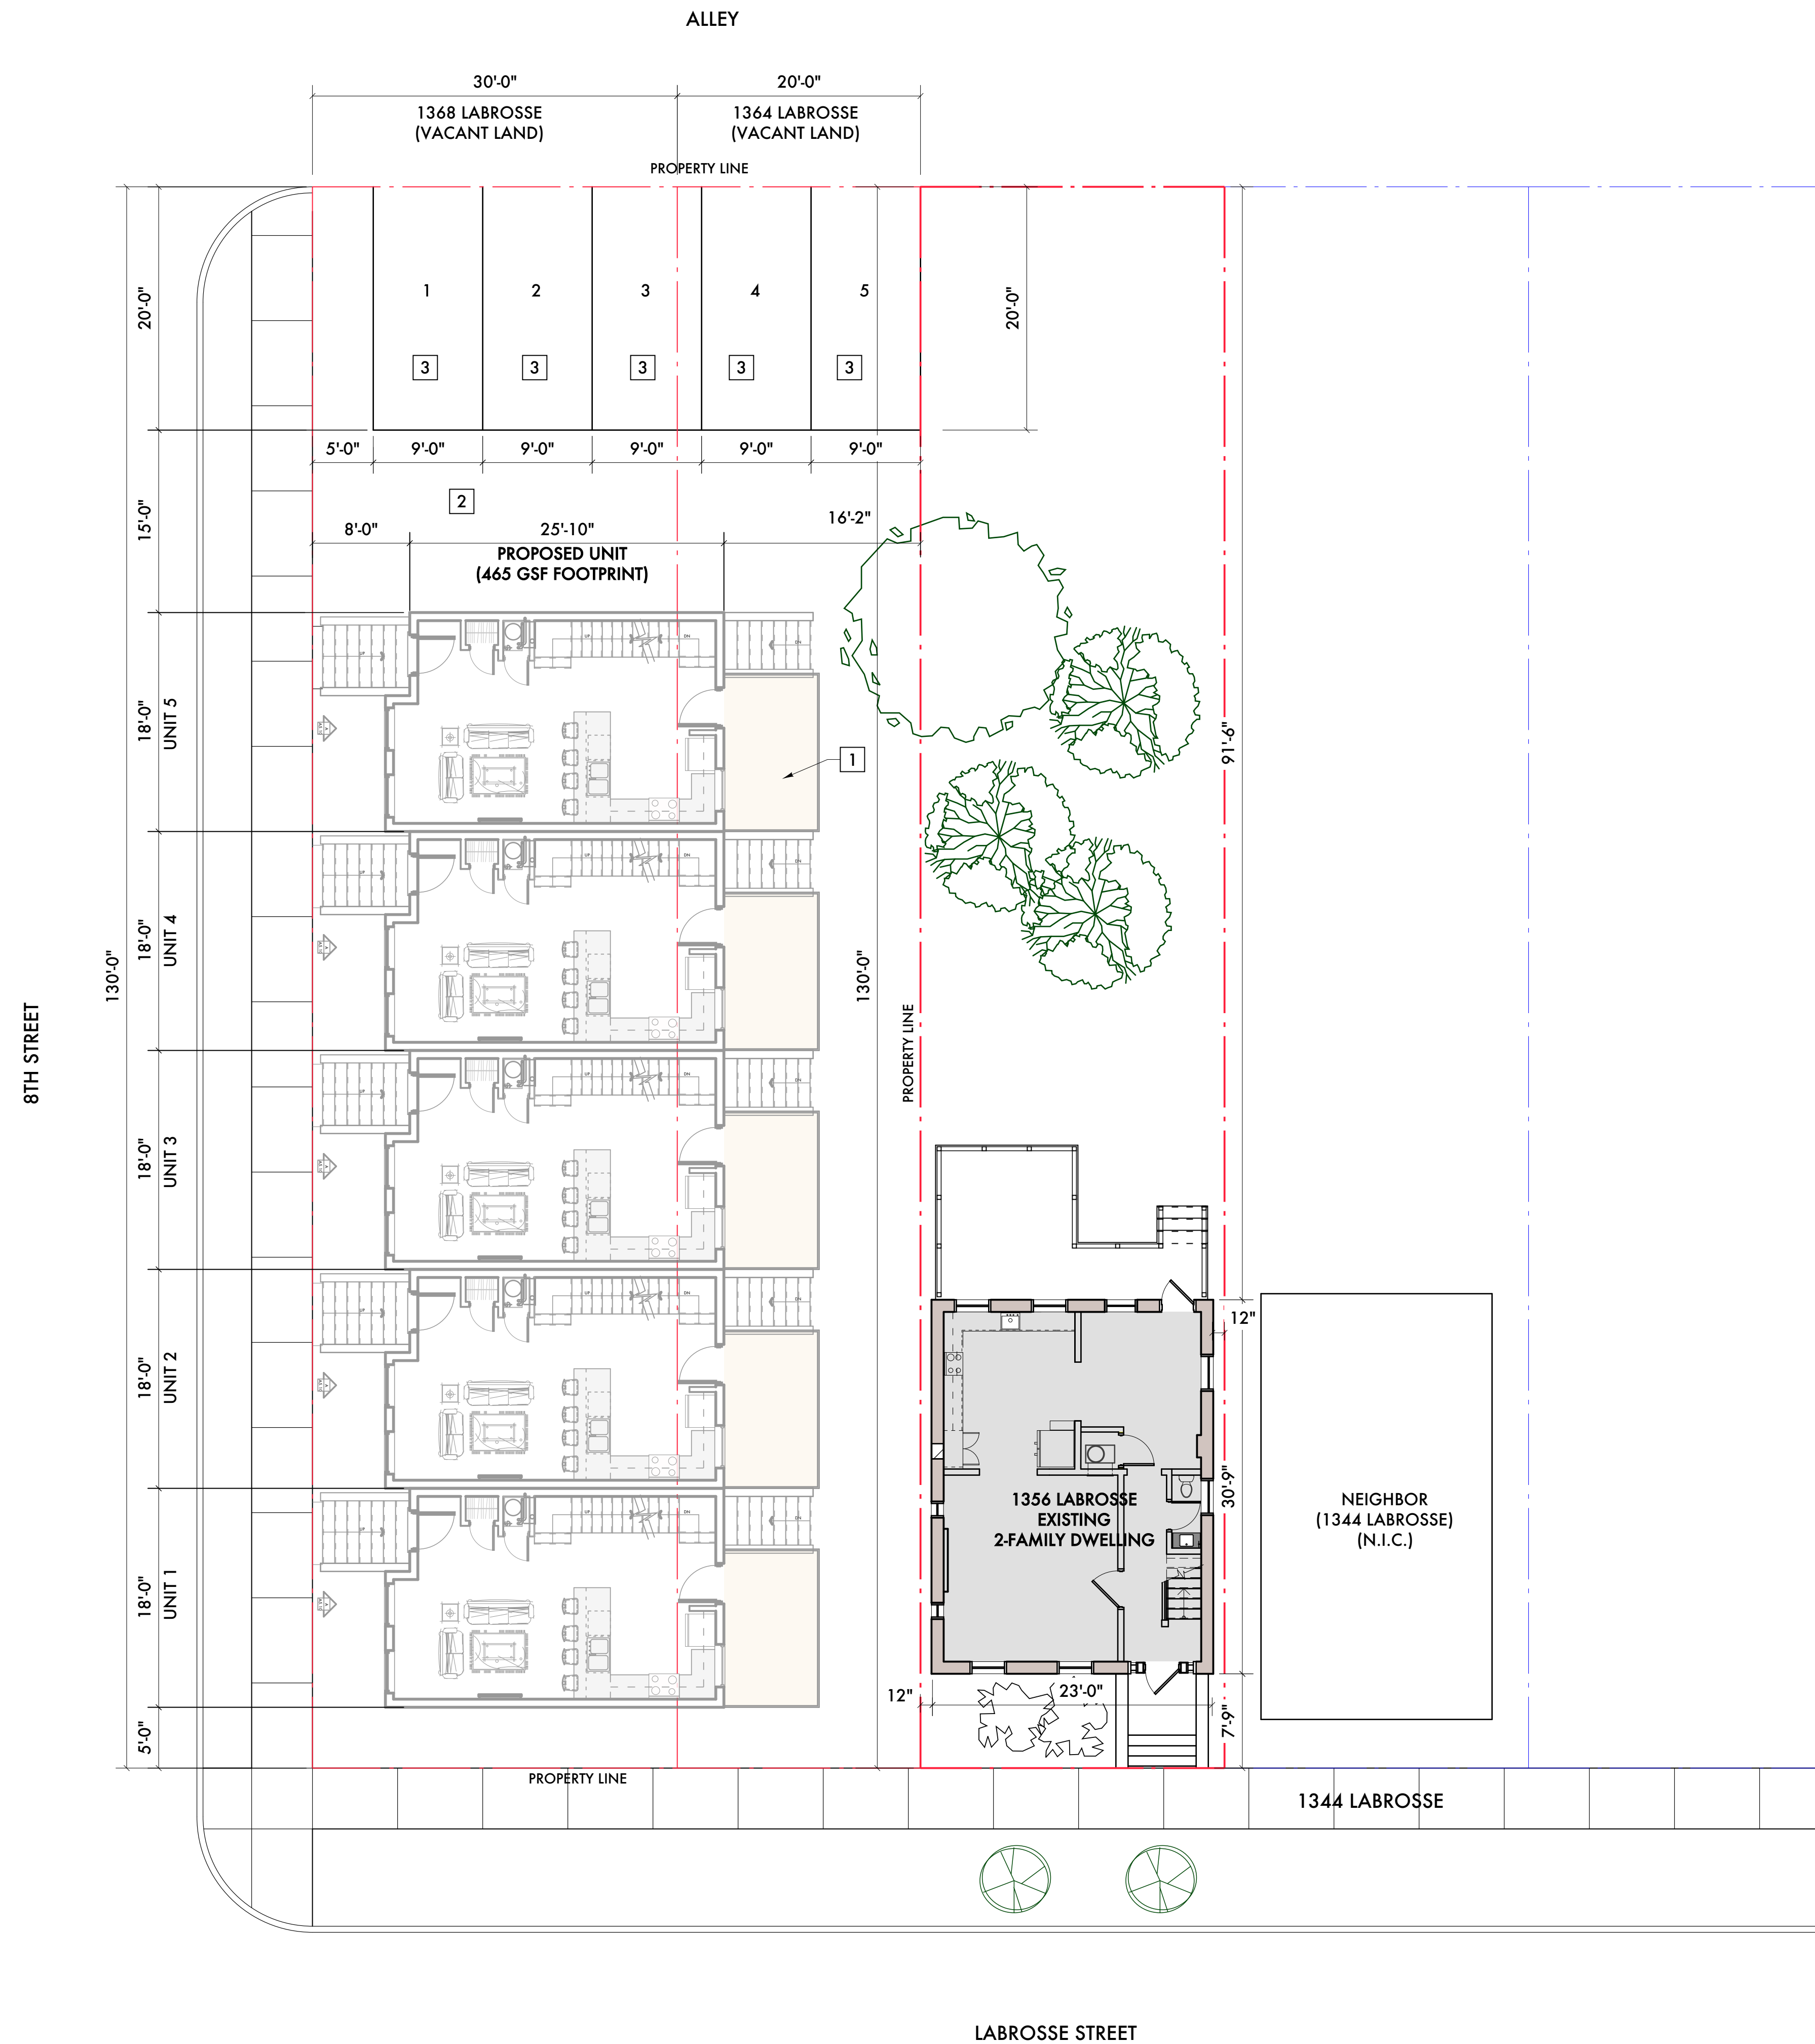

1 SITE PLAN
 SCALE: 1/8" = 1'-0"
 0' 1' 2' 5' 10'



12/05/23	Historical Commission
11/07/23	Historical Commission
09/23/23	Owner Review
Date:	Issued For:

Five on 8th Townhomes
 1364-1368 Labrosse
 Detroit, Michigan 48226

studiozONE : DETROIT
 architectural | urban | interior DESIGN
 350 Madison Avenue
 4th Floor
 Detroit, Michigan 48226
 studiozonedetroit.com
 313.549.2790 (t)
 jpb@warehouse.com

Project Number: 2023
 Sheet Title:
SITE PLAN