


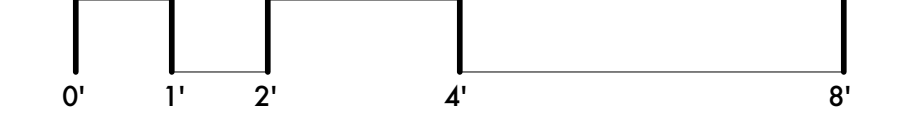

**B EAST ELEVATION**  
SCALE: 1/2" = 1'-0"



12/05/23 Historic Commission  
 11/29/23 Historic Commission  
 Date Issued For:  
**Five on 8th  
 Condominiums**  
 1364-1368 Labrosse  
 Detroit, Michigan 48226  
**studiozONE : DETROIT**  
 architectural  
 interior DESIGN  
 350 Madison Avenue  
 4th Floor  
 Detroit, Michigan 48226  
 313.467.9795 (t)  
 info@studiozone.com  
 g@studiozone.com  
 Project Number: 2023

Sheet Title:  
**EXTERIOR BUILDING  
 ELEVATIONS**

Sheet Number:  
**A5.11**  
 © 2023 studiozONE, llc