


1  
A1.0 PROPOSED SITE PLAN  
SCALE: 1" = 10'-0"


\* 10% DIMENSIONAL ADMINISTRATIVE ADJUSTMENT REQUESTED

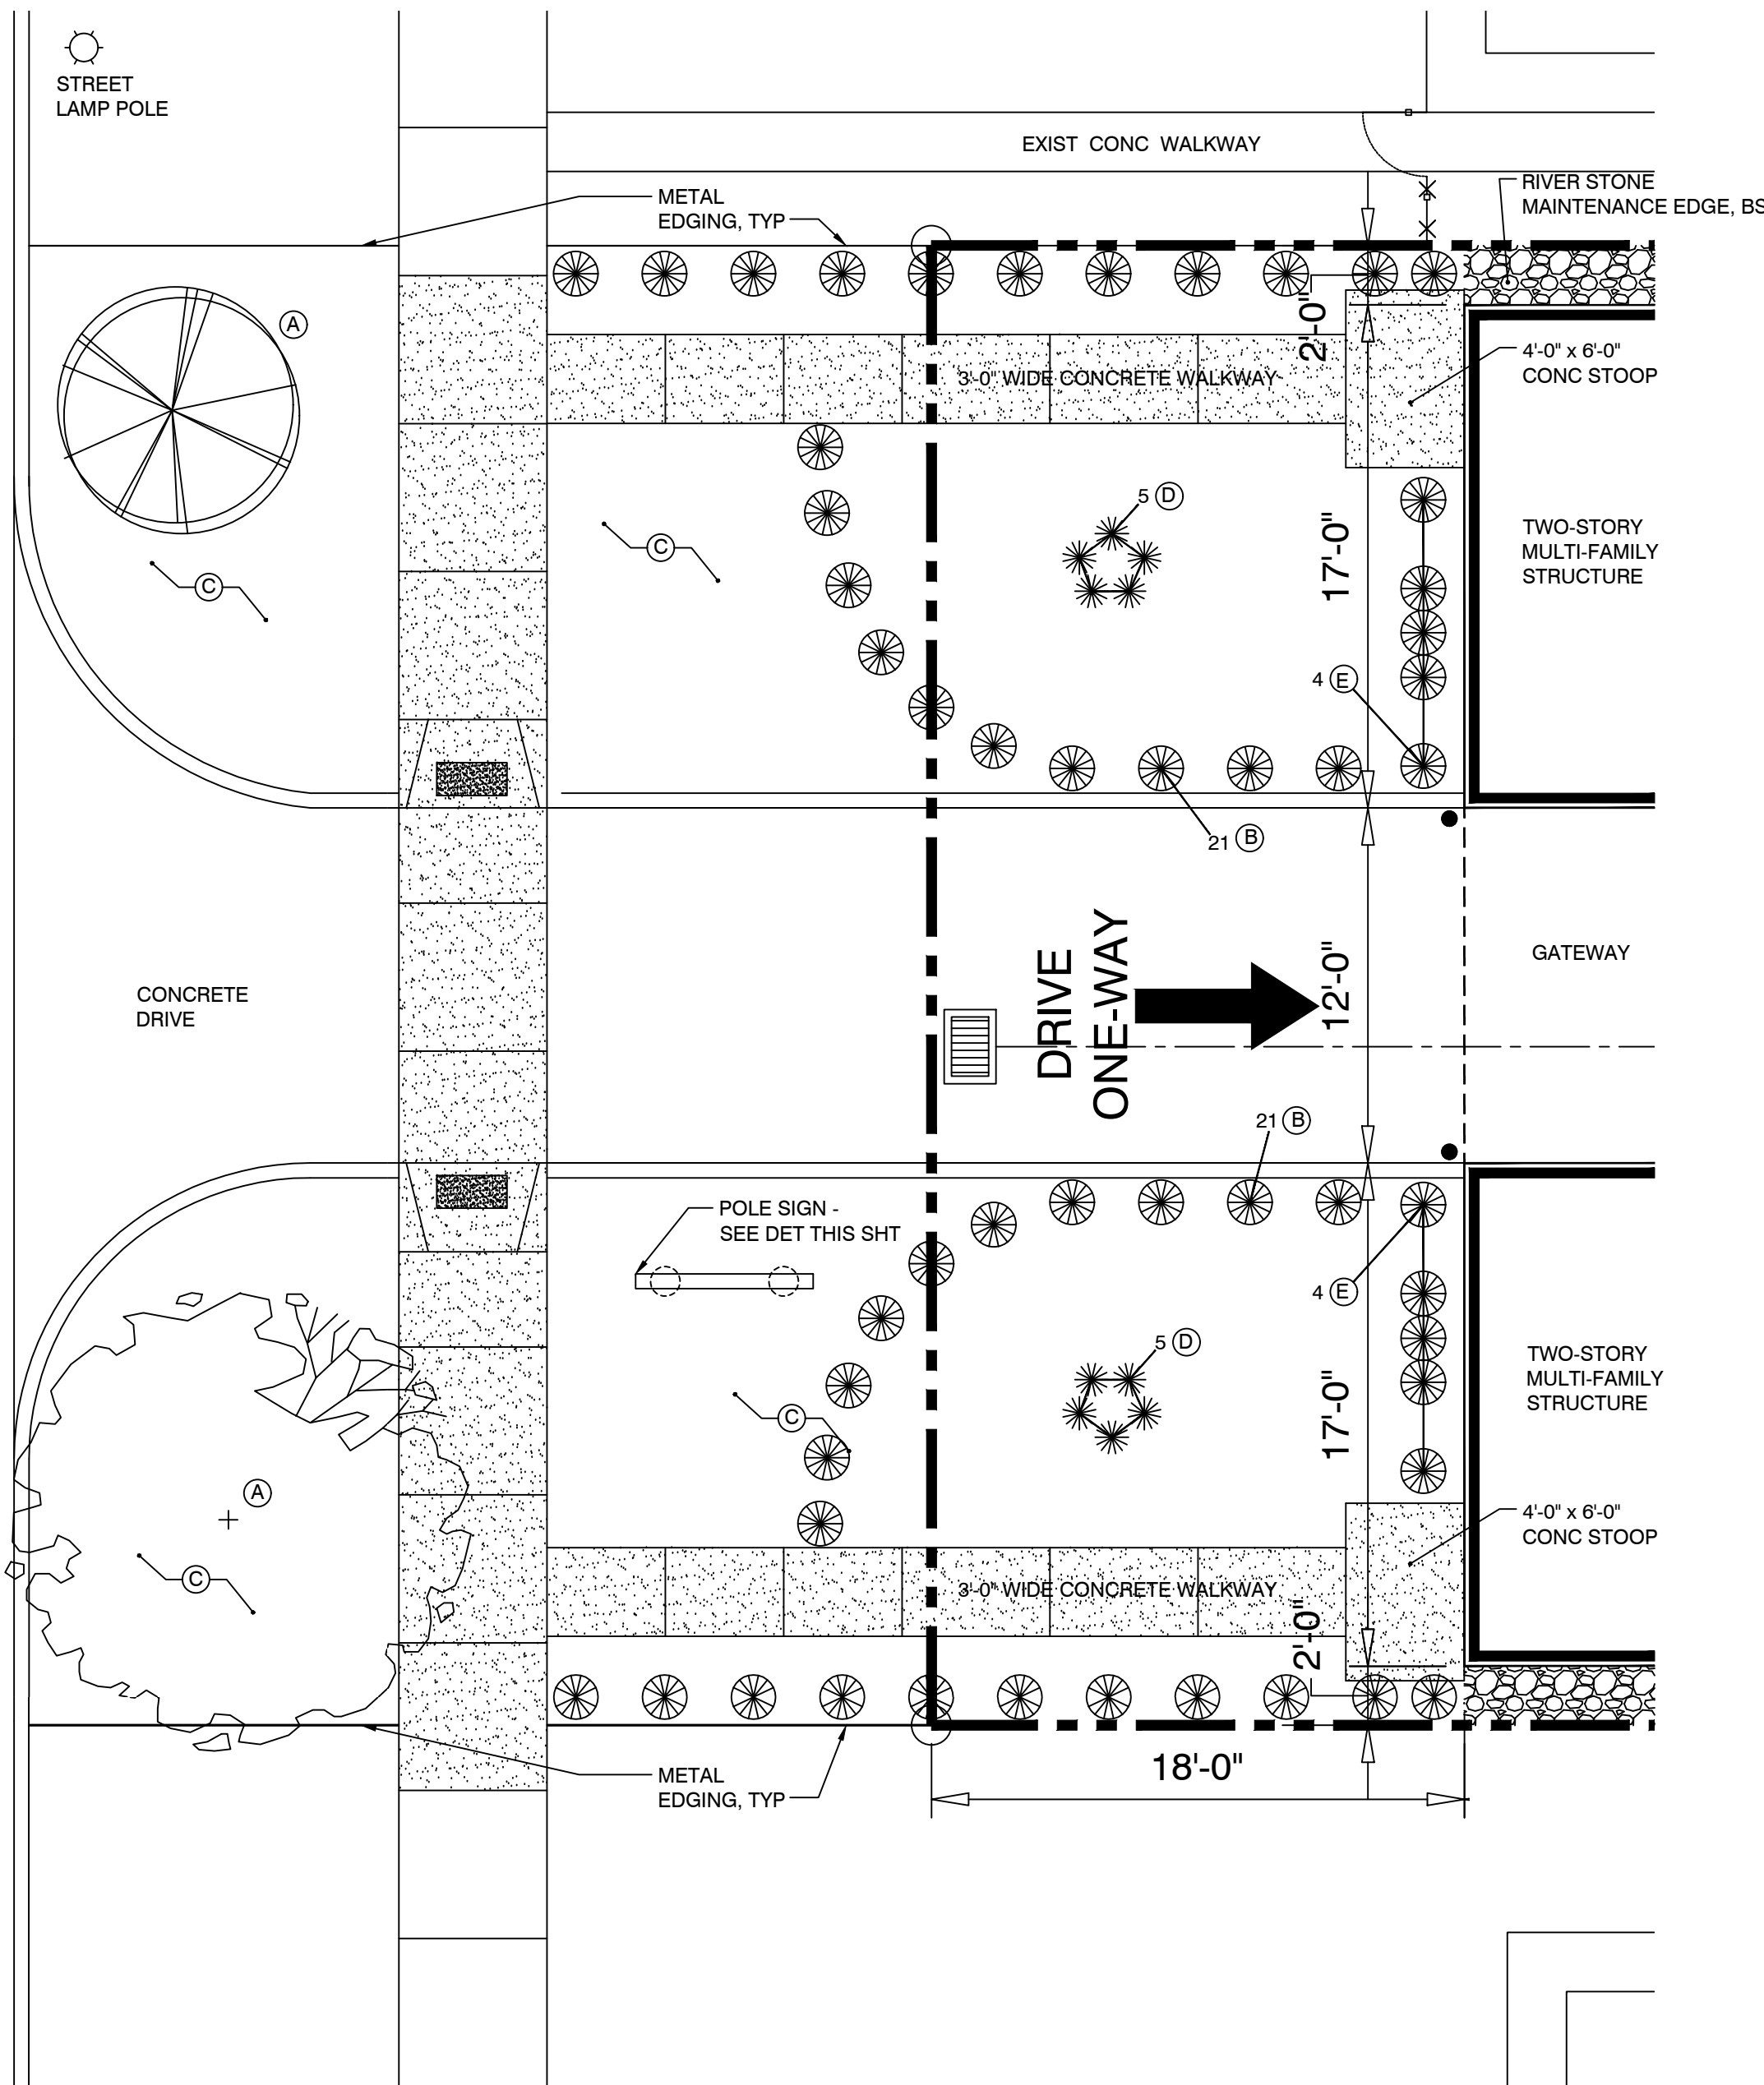


2  
A0.1 ENLARGED LANDSCAPE PLAN  
SCALE: 3/16" = 1'-0"

**PLANT LIST**


- (A) EXISTING GINKGO TREE
- (B) DWARFED BURFORD HOLLY, 3 GALLON
- (C) PERWINKLE GROUND COVER PLANT, 6" APART
- (D) FOUNTAIN GRASS, 2 GAL
- (E) CARDINAL RED HYDRANGEA, 1 GAL

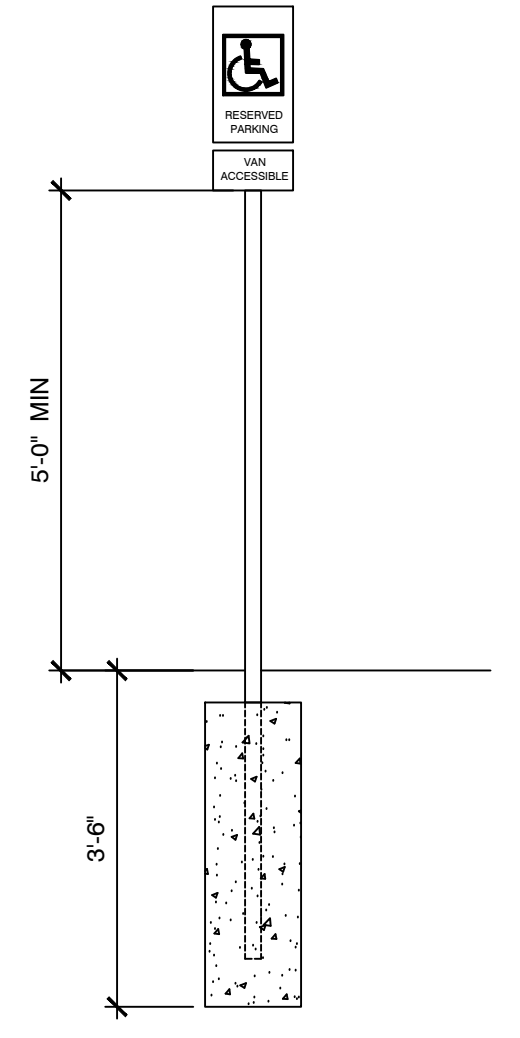

5  
A0.1 ADA SIGN DETAIL  
SCALE: 1/2" = 1'-0"

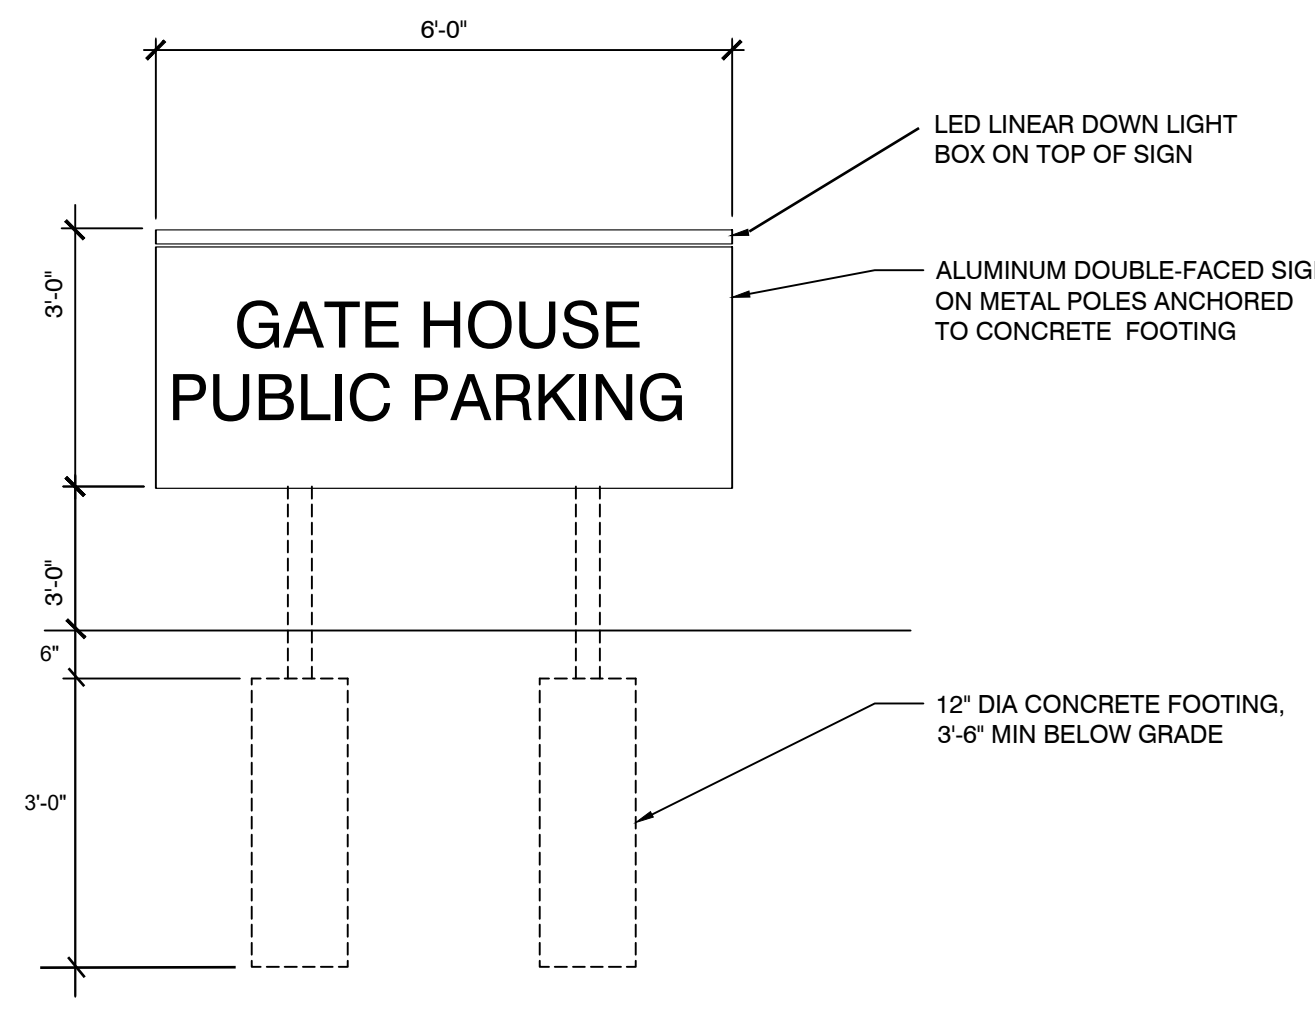


4  
A0.1 POLE SIGN DETAIL  
SCALE: 1/2" = 1'-0"

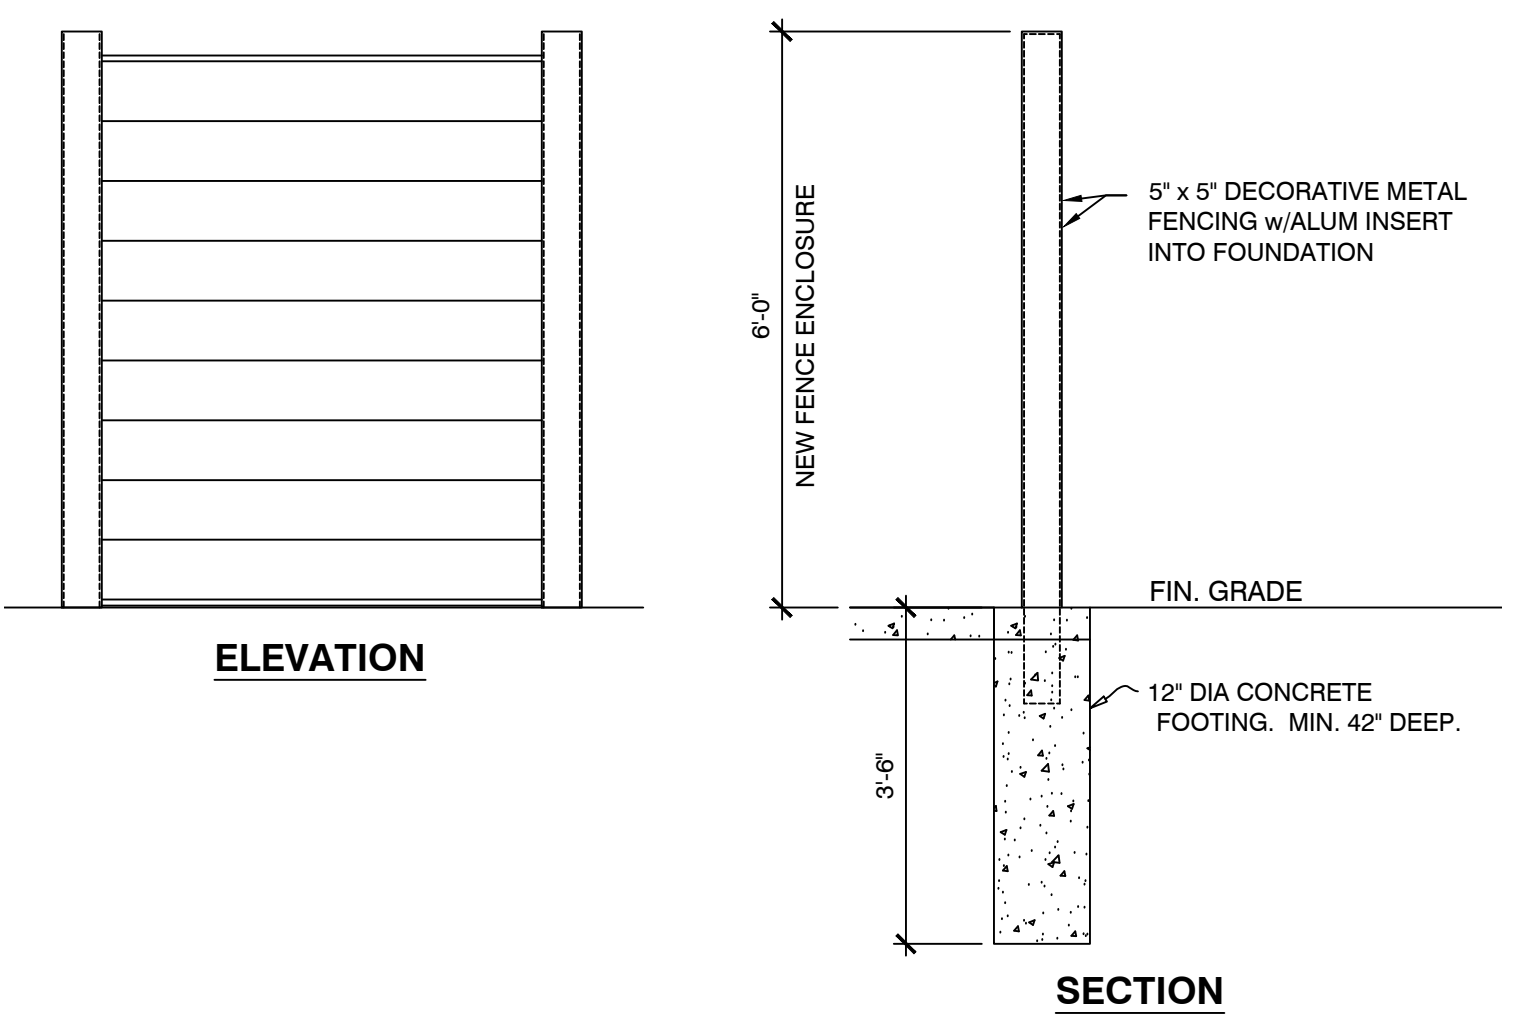

3  
A0.1 VINYL FENCE DETAILS  
SCALE: 1/2" = 1'-0"

# Gate House

477 WEST ALEXANDRINE STREET  
DETROIT, MICHIGAN 48201

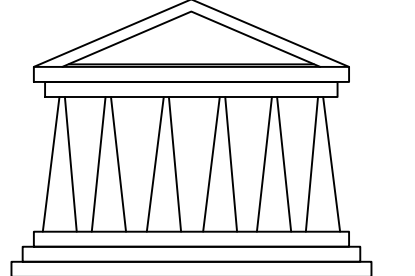

STEVEN C. FLUM, INC.  
architecture urban planning  
3105 Holbrook Street, Hamtramck, MI 48212  
VM: 313.831.2844 WEB: stevenflum.com

477 West Alexandrine, LLC  
627 West Alexandrine, #10  
Detroit, Michigan 48201

© SCF, inc. MAY 2023

REV.	DESCRIPTION	DATE
	DESIGN DEVELOPMENT	05.01.2023
	HISTORICAL COMMISSION	12.27.2023

c:\FlumNew\1543...\Prop Site Pl.dwg

SHEET DESCRIPTION:  
PROPOSED SITE PLAN & DETAILS

DRAWN: CHECKED: SCF

SCALE: VARIES

DATE: 01 JUNE 2023

JOB NO: SHEET NO:  
1621 A0.1