
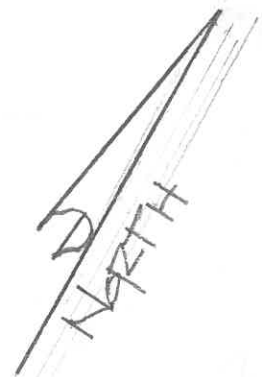


**SITE PLAN SCALE 1"=20'-0"**  
 1616 W. CHICAGO BLVD. DETROIT MI. 48206

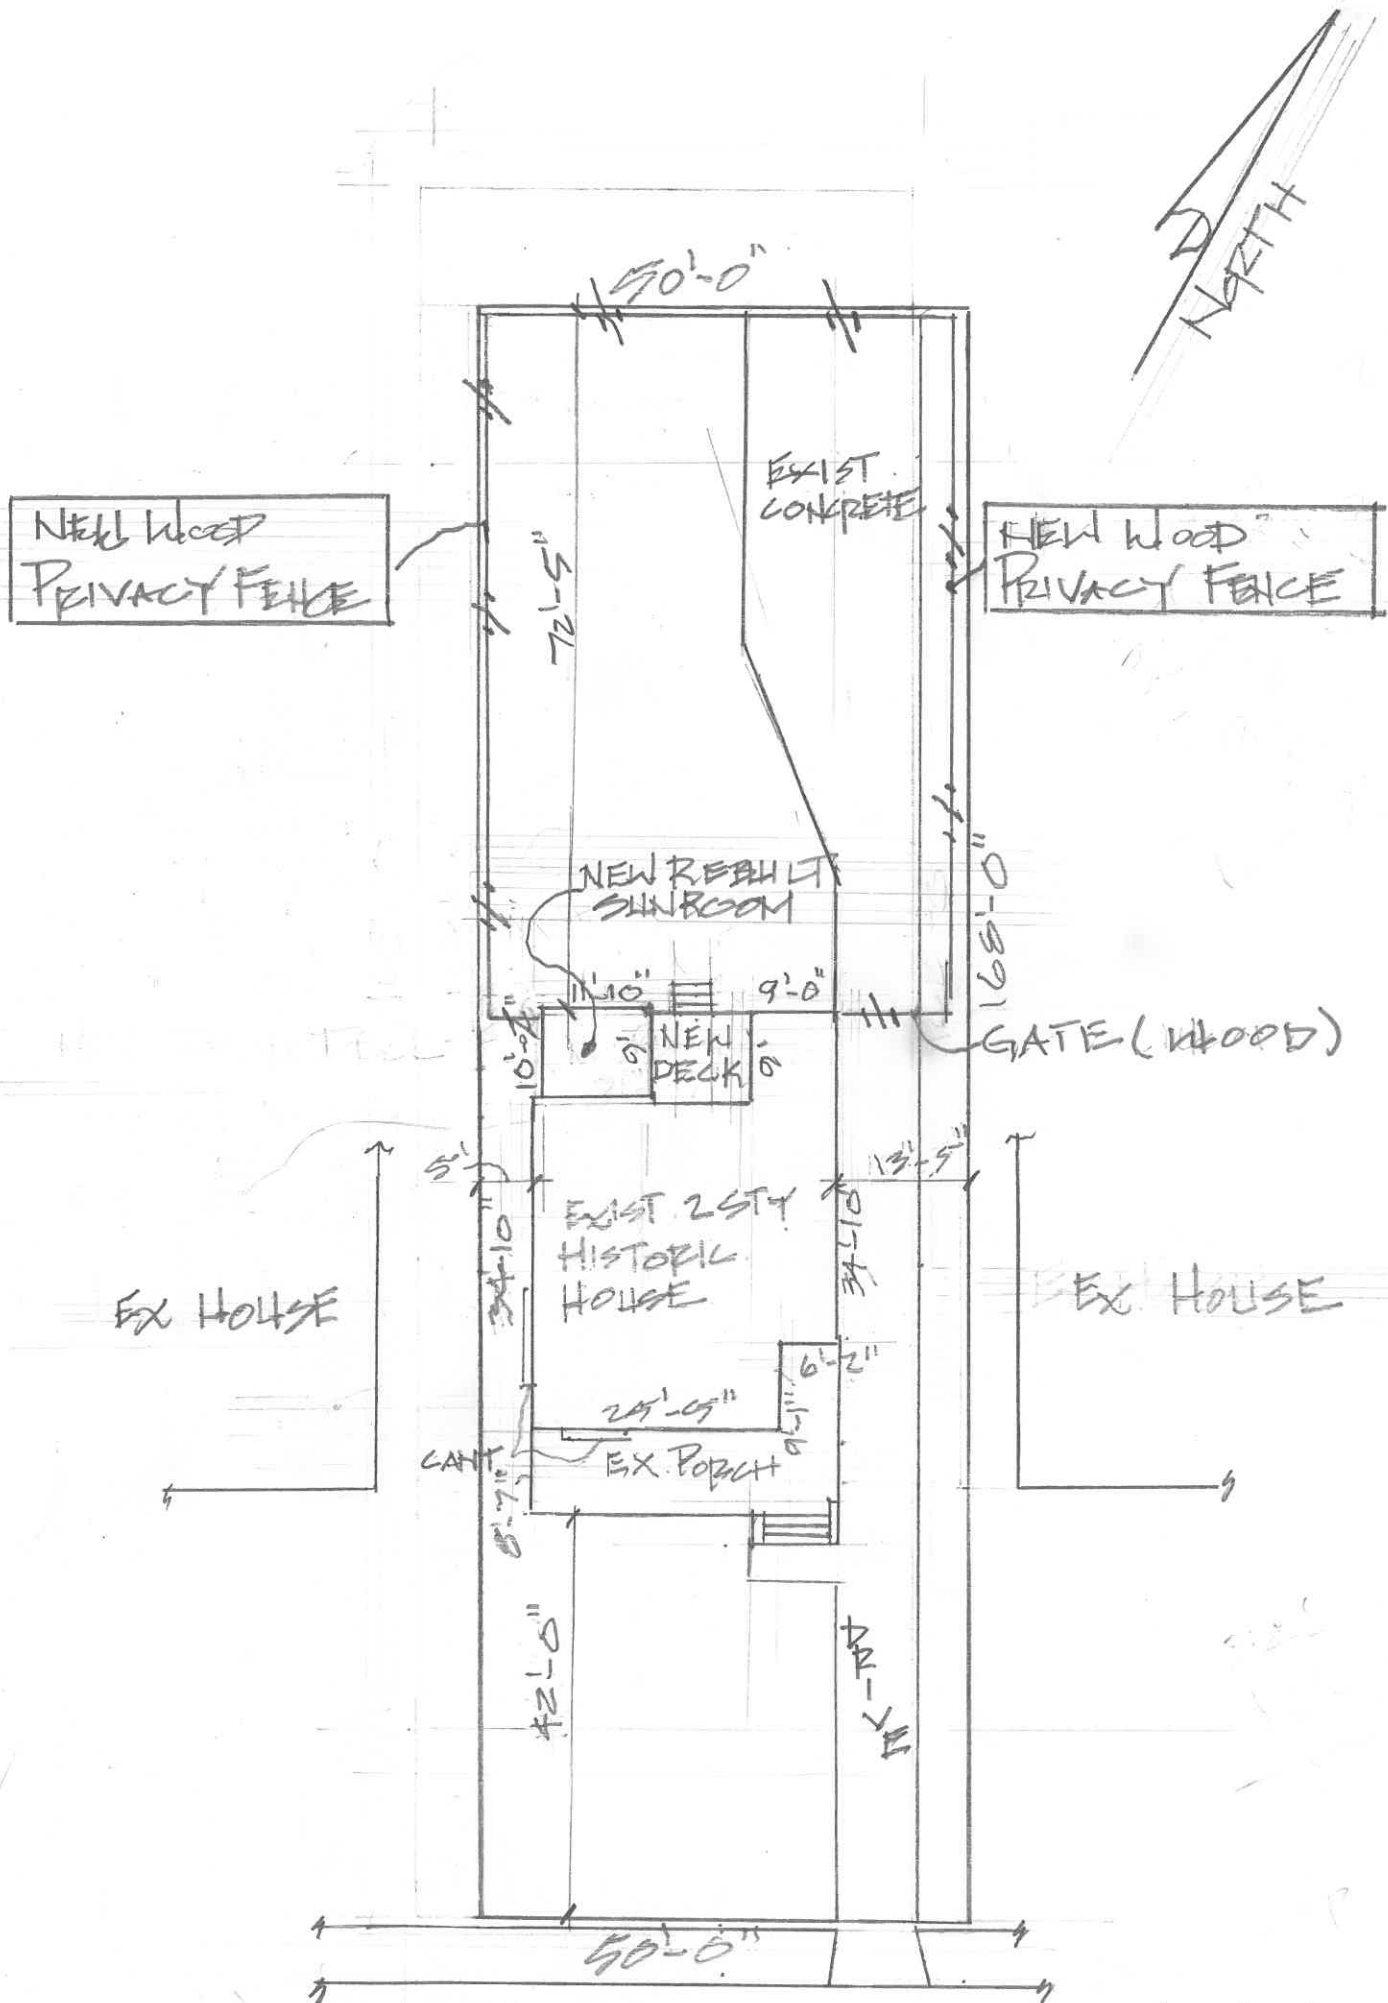

1616 CHICAGO BLVD. DETROIT MI.

PROPERTY OWNER:  
 EVARADO MORALES  
 313-600-8237

PREPARED BY:  
 CANDY CONSTRUCTION  
 WILLIAM T. WROBLEWSKI  
 313-410-0680  
 JANUARY 23, 2020