



THIRD STREET

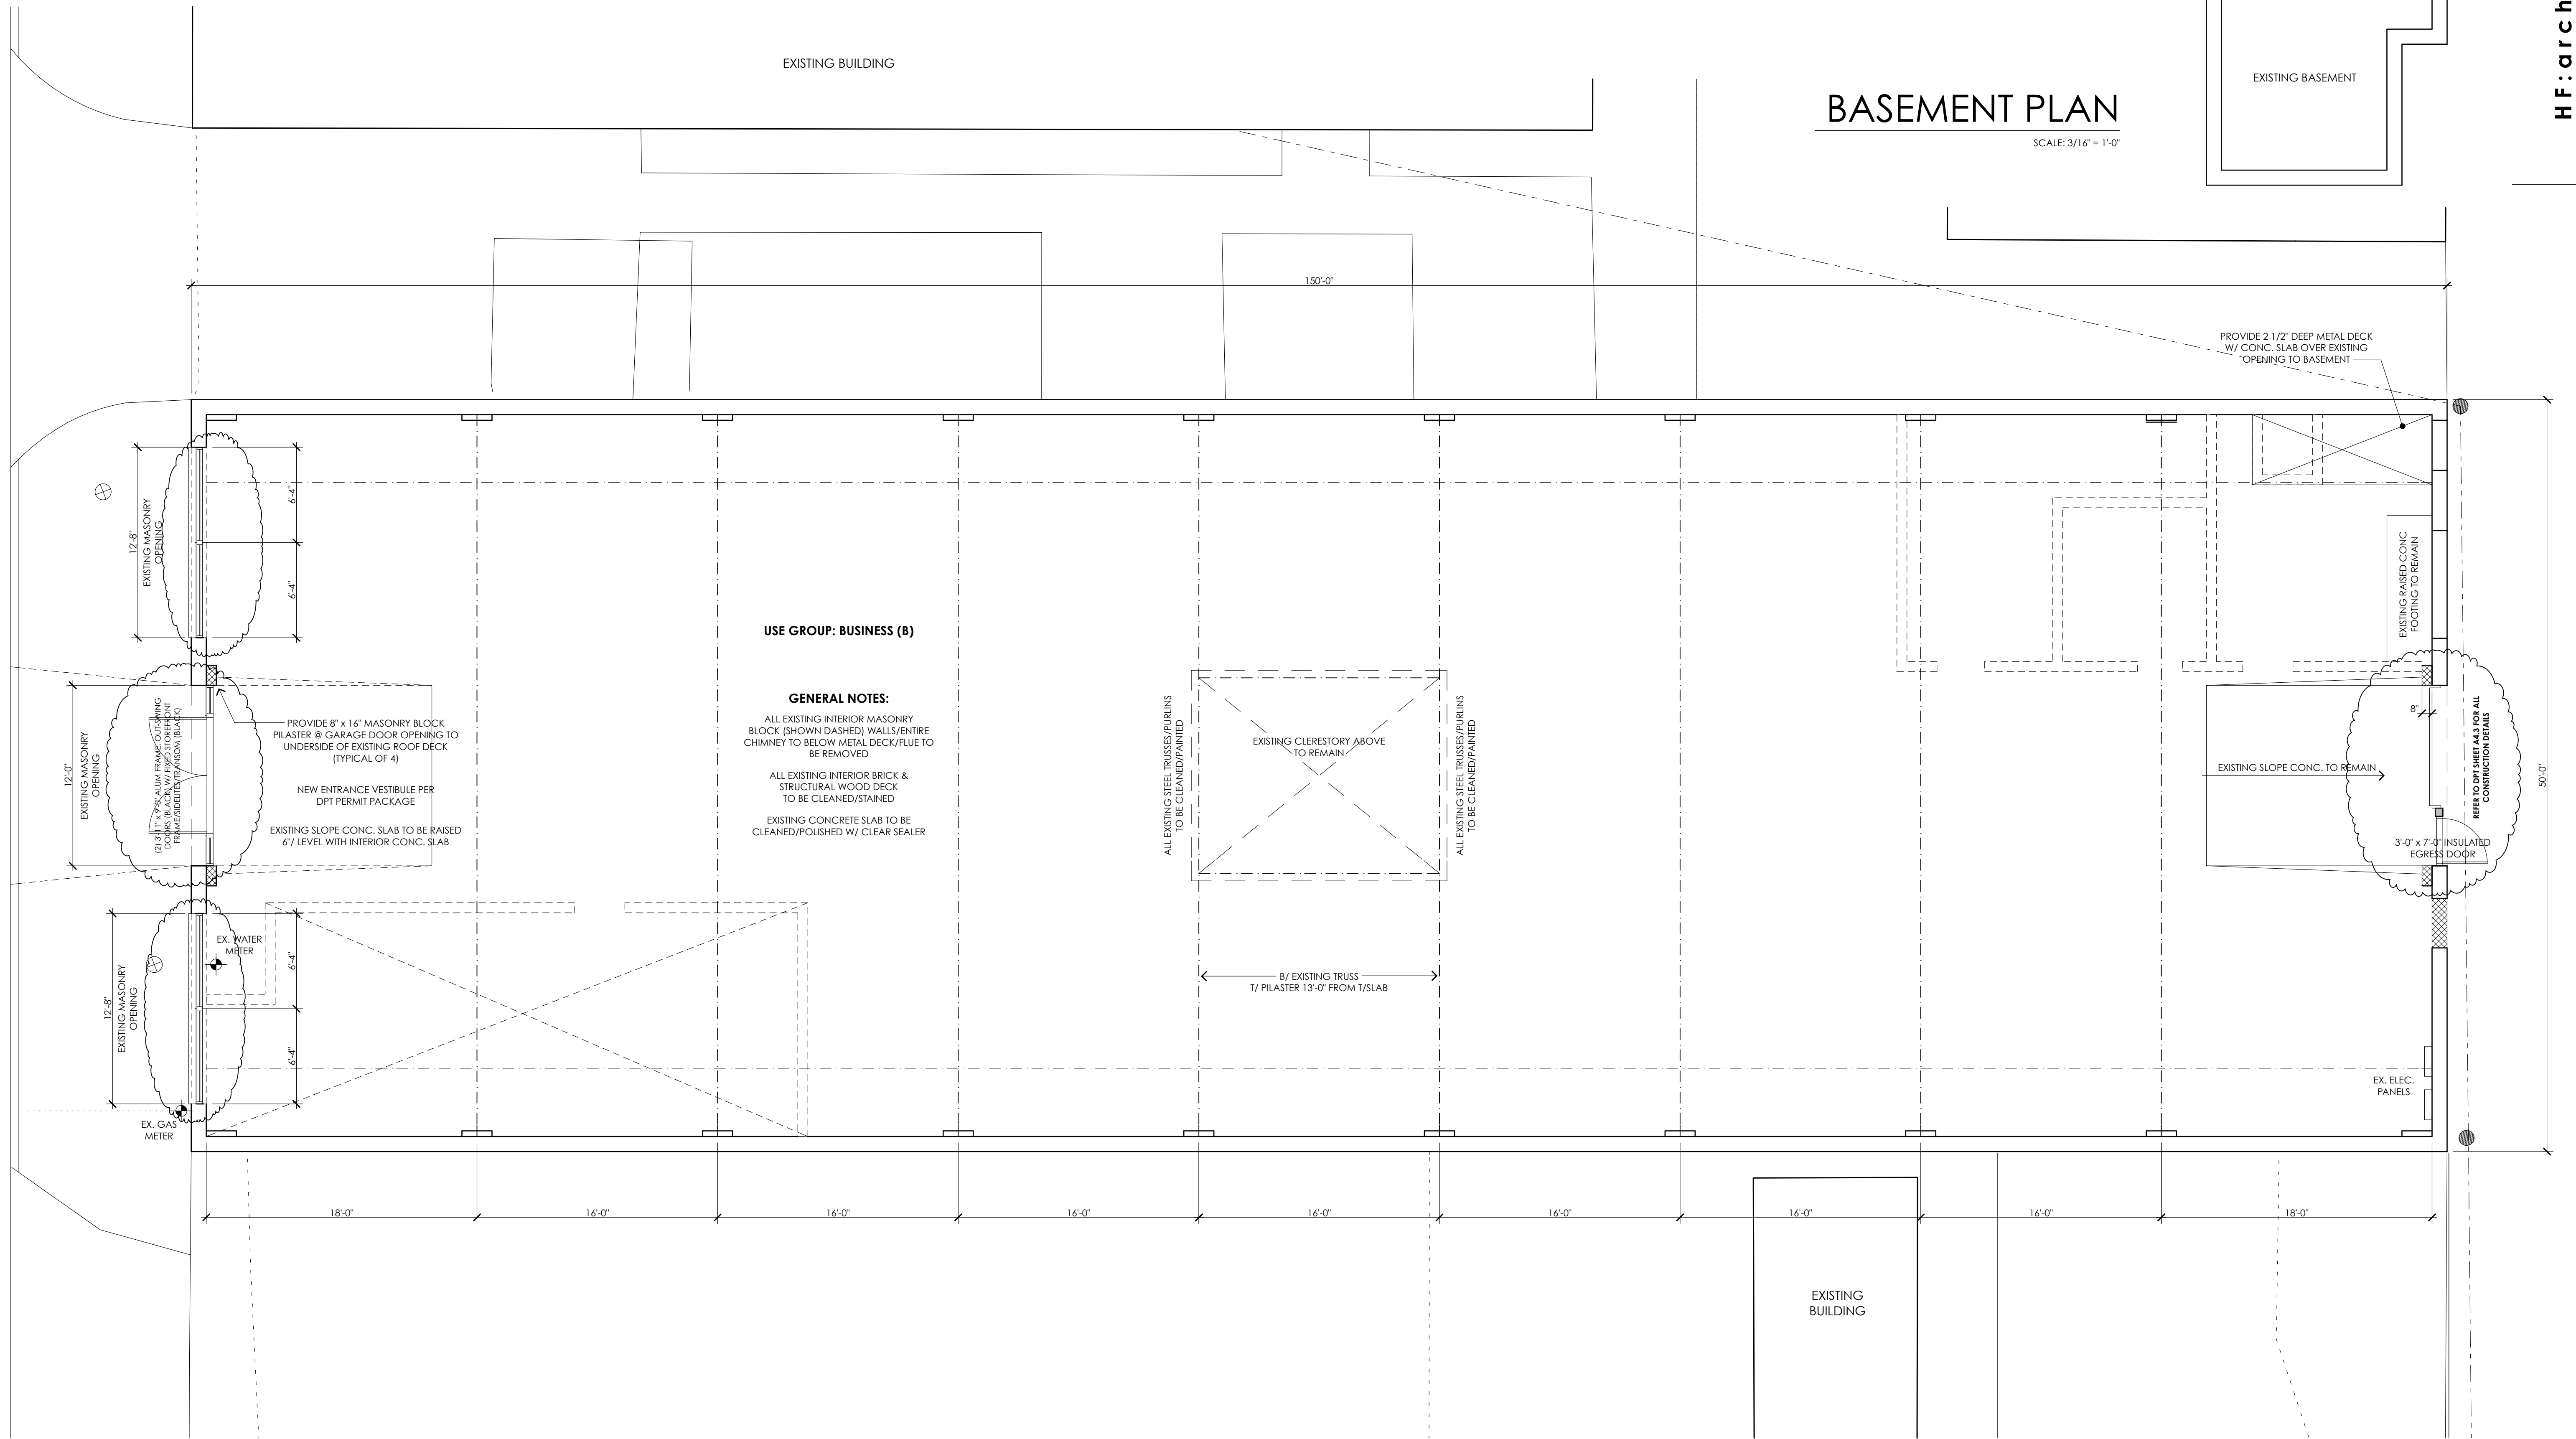

EXISTING BUILDING

BASEMENT PLAN

SCALE: 3/16" = 1'-0"

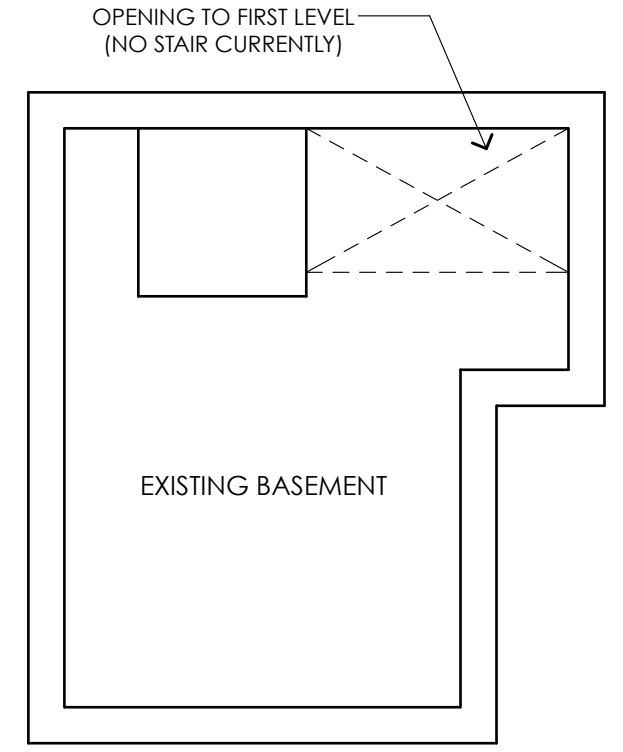

USE GROUP: BUSINESS (B)

GENERAL NOTES:

- ALL EXISTING INTERIOR MASONRY BLOCK (SHOWN DASHED) WALLS/ENTIRE CHIMNEY TO BELOW METAL DECK/FLUE TO BE REMOVED
- ALL EXISTING INTERIOR BRICK & STRUCTURAL WOOD DECK TO BE CLEANED/STAINED
- EXISTING CONCRETE SLAB TO BE CLEANED/POLISHED W/ CLEAR SEALER

ALL EXISTING STEEL TRUSSES/PURLINS TO BE CLEANED/PAINTED

EXISTING CLERESTORY ABOVE TO REMAIN

ALL EXISTING STEEL TRUSSES/PURLINS TO BE CLEANED/PAINTED


8' BY EXISTING TRUSS T/ PILASTER 13'-0" FROM T/SLAB

PROVIDE 2 1/2" DEEP METAL DECK W/ CONC. SLAB OVER EXISTING OPENING TO BASEMENT

EXISTING RAISED CONC FOOTING TO REMAIN

REFER TO DPT SHEET A3 FOR ALL CONSTRUCTION DETAILS

EX. ELEC. PANELS

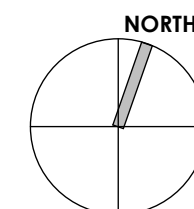

FLOOR PLAN

SCALE: 3/16" = 1'-0"