

HISTORIC DISTRICT COMMISSION PROJECT REVIEW REQUEST

CITY OF DETROIT
PLANNING & DEVELOPMENT DEPARTMENT
2 WOODWARD AVENUE, ROOM 808, DETROIT, MI 48226

3-21-21
DATE: 2-14-21

PROPERTY INFORMATION

ADDRESS: 2001 LONG FELLOW AKA: _____

HISTORIC DISTRICT: _____

APPLICANT IDENTIFICATION

Property
Owner/
Homeowner

Contractor

Tenant or
Business
Occupant

Architect/
Engineer/
Consultant

NAME: WILLIAM KROBLEWSKI COMPANY NAME: CANDY CONSTRUCTION

ADDRESS: 11415 BROOKFIELD CITY: LIVONIA STATE: MI ZIP: 48150

PHONE: _____ MOBILE: 313-410-0680 EMAIL: BILLCANDYCONSTRUCTION@GMAIL.COM

PROJECT REVIEW REQUEST CHECKLIST

Please attach the following documentation to your request:

- Photographs** of ALL sides of existing building or site
- Detailed photographs** of location of proposed work (photographs to show existing condition(s), design, color, & material)
- Description of existing conditions** (including materials and design)
- Description of project** (if replacing any existing material(s), include an explanation as to why replacement--rather than repair--of existing and/or construction of new is required)
- Detailed scope of work** (formatted as bulleted list)
- Brochure/cut sheets** for proposed replacement material(s) and/or product(s), as applicable

NOTE:

Based on the scope of work, additional documentation may be required.

See www.detroitmi.gov/hdc for scope-specific requirements.


Upon receipt of this documentation, staff will review and inform you of the next steps toward obtaining your building permit from the Buildings, Safety Engineering and Environmental Department (BSEED) to perform the work.

SUBMIT COMPLETED REQUESTS TO HDC@DETROITMI.GOV

SITE PLAN

SCALE: 1" = 20'-0"

(EXIST ALLEY)

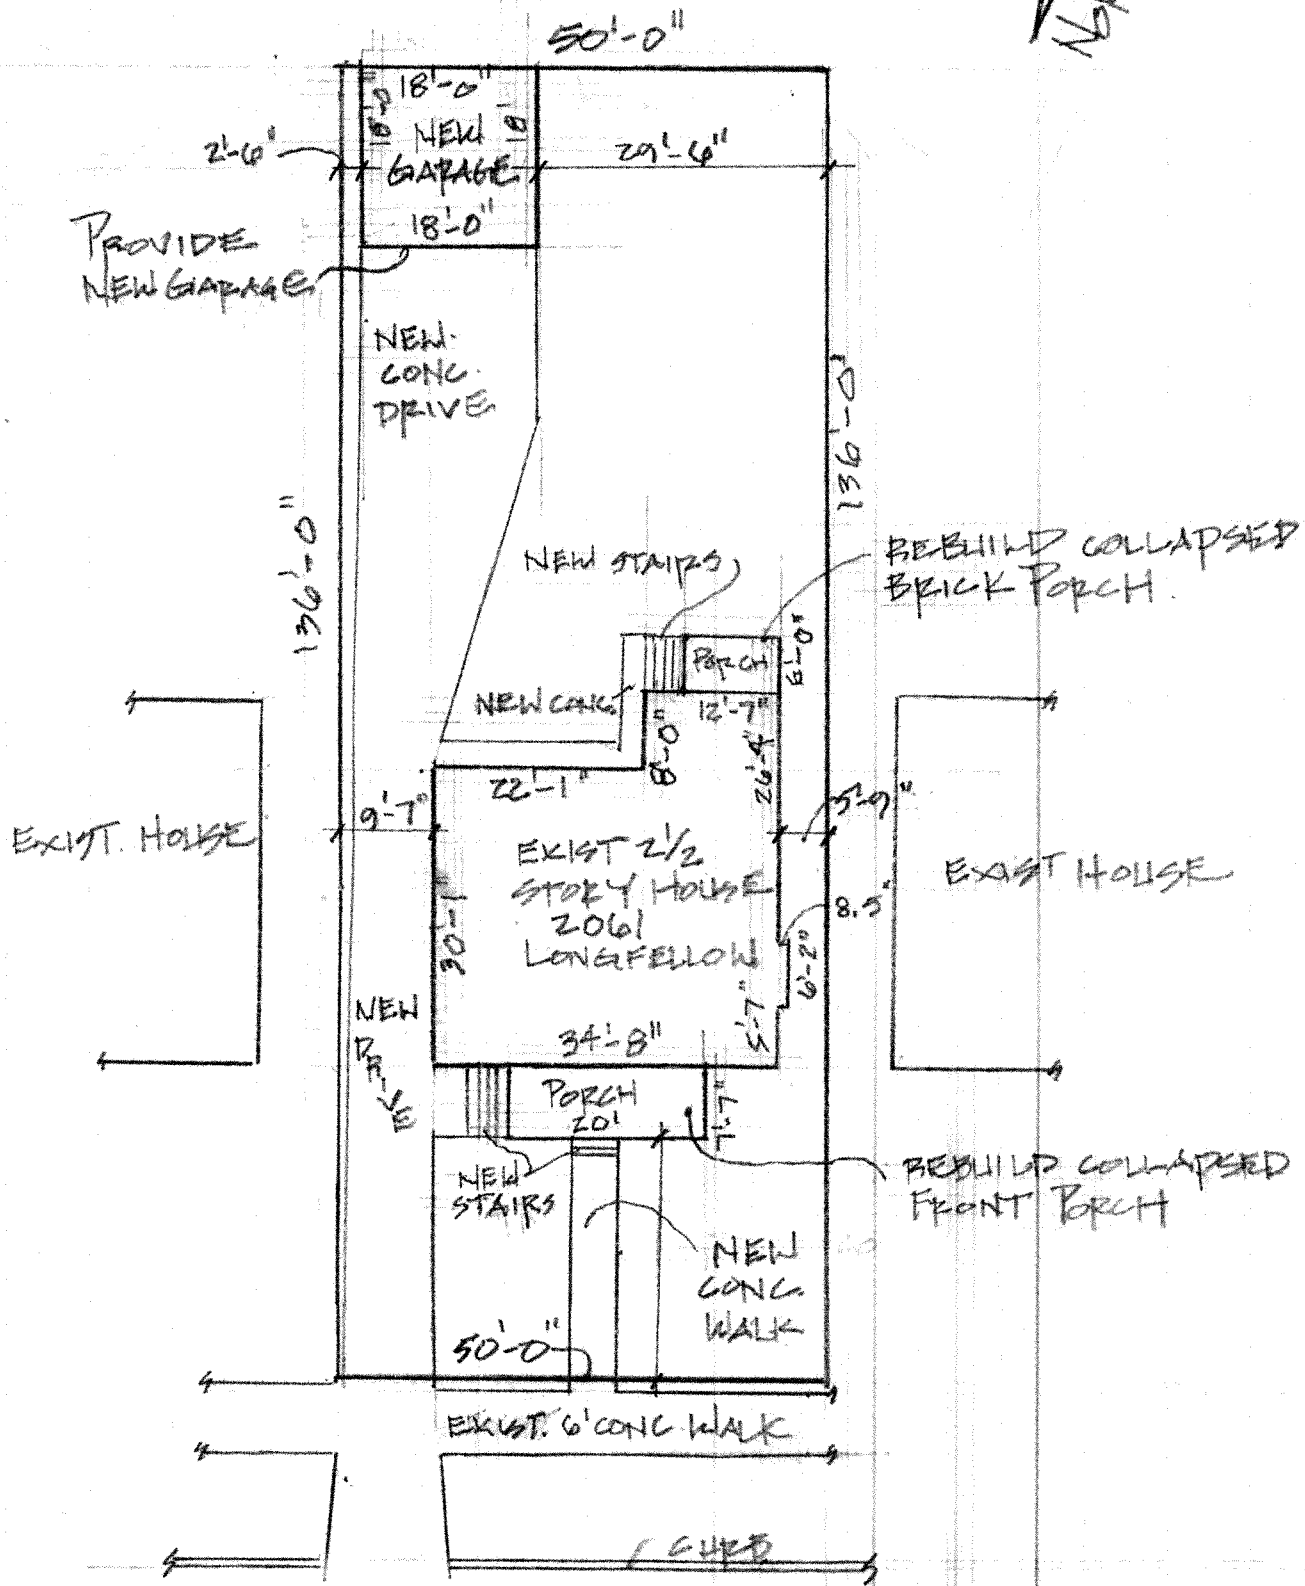

2061 LONGFELLOW DETROIT


PROPERTY OWNER:

ASM REALTY HOLDINGS LLC
26630 MICHIGAN, SUITE 339
DEARBORN MI, 48124

PREPARED BY:


CANDY CONSTRUCTION
WILLIAM WRÓBLEWSKI
11415 BROOKFIELD
LYONIA MI 48150
313-410-0680

DATE: 3-17-2021

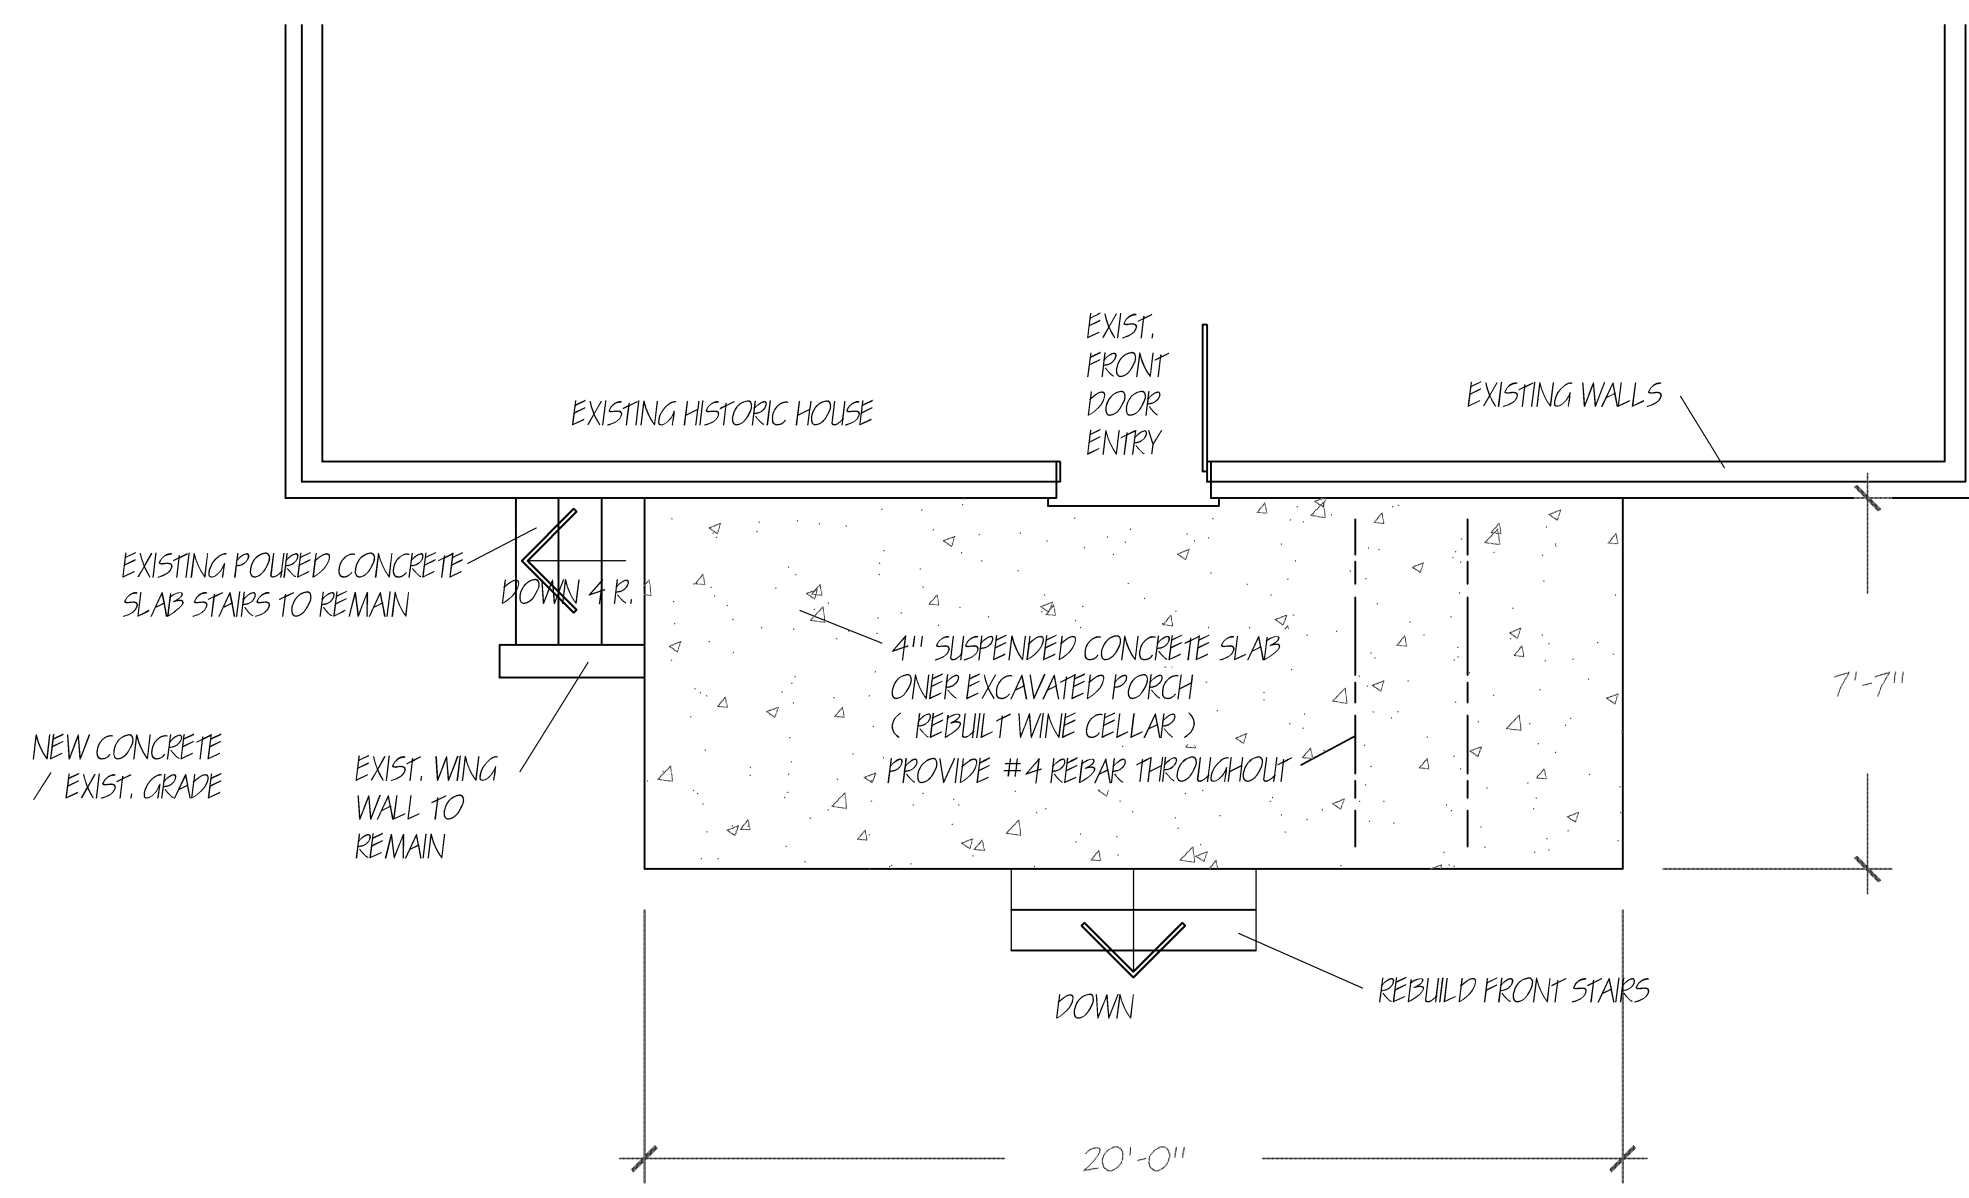


RECONSTRUCTION OF EXISTING FRONT PORCH / PLAN VIEW

SCALE 1/4" = 1'-0"

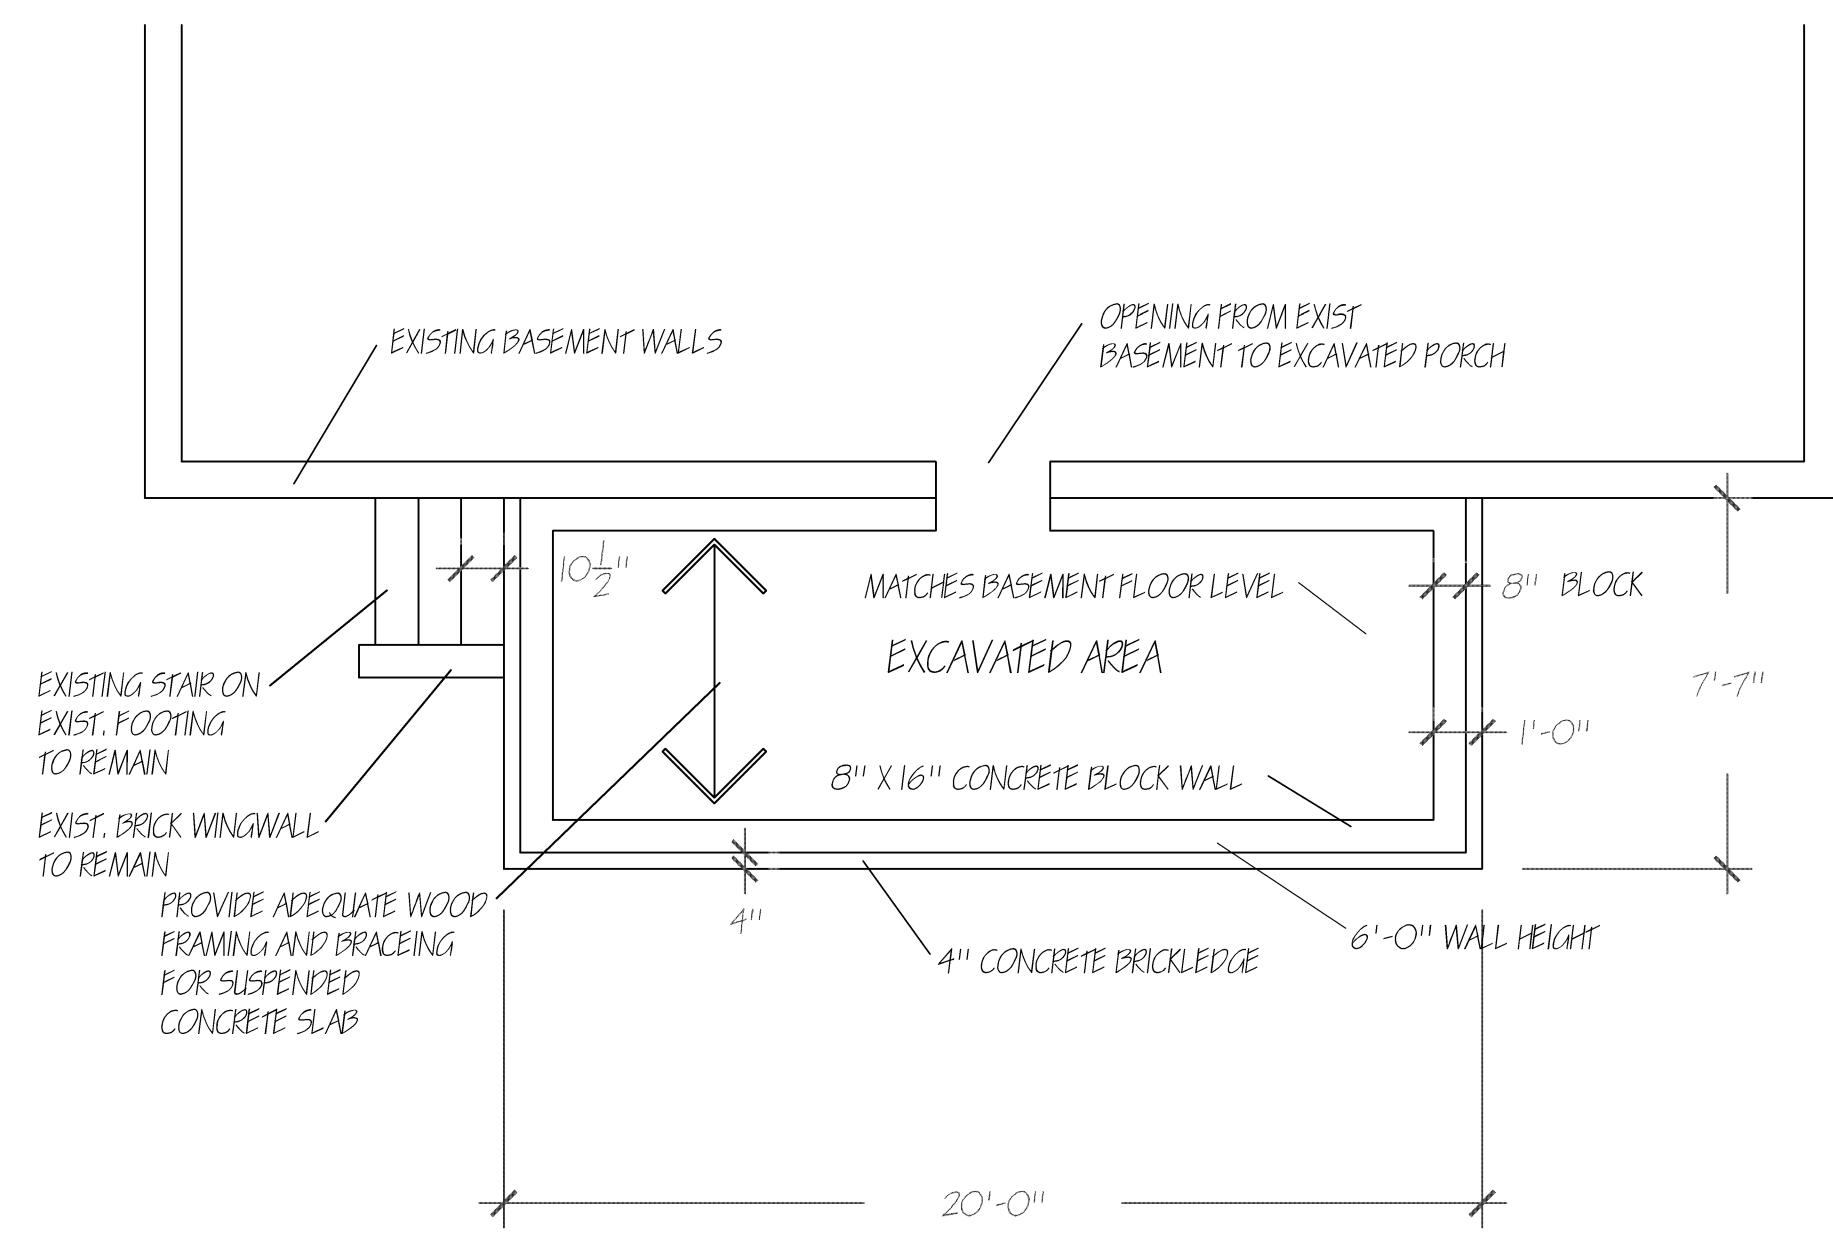


FRONT PORCH FOUNDATION PLAN (REBUILT)

SCALE 1/4" = 1'-0"

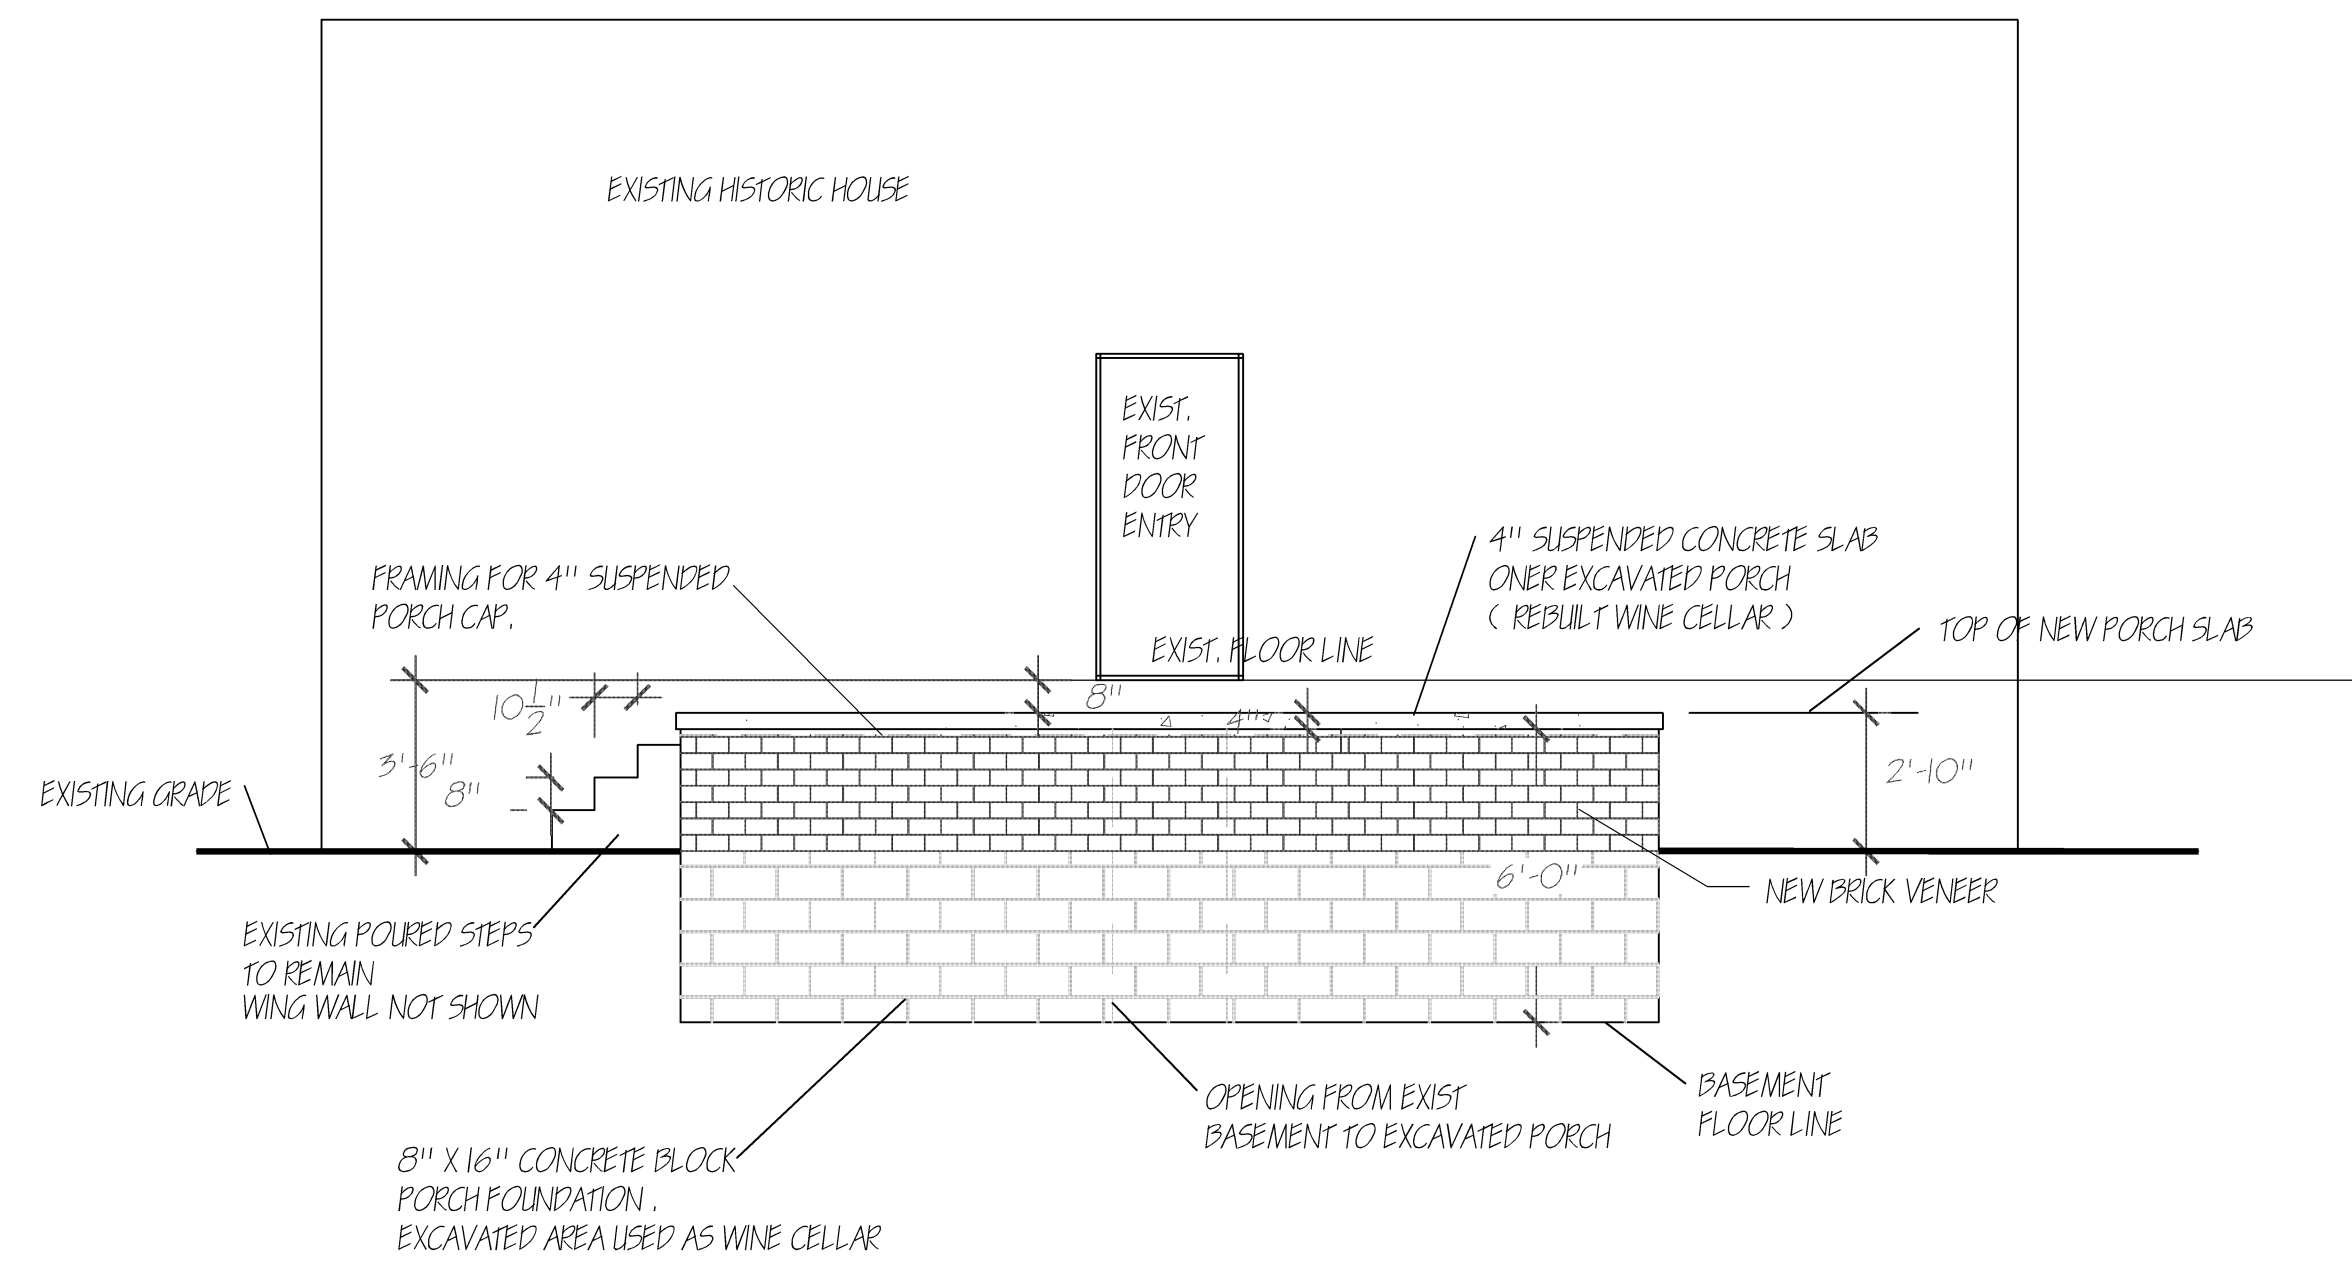

RECONSTRUCTION OF NEW FRONT PORCH (ELEVATION)

SCALE 1/4" = 1'-0"

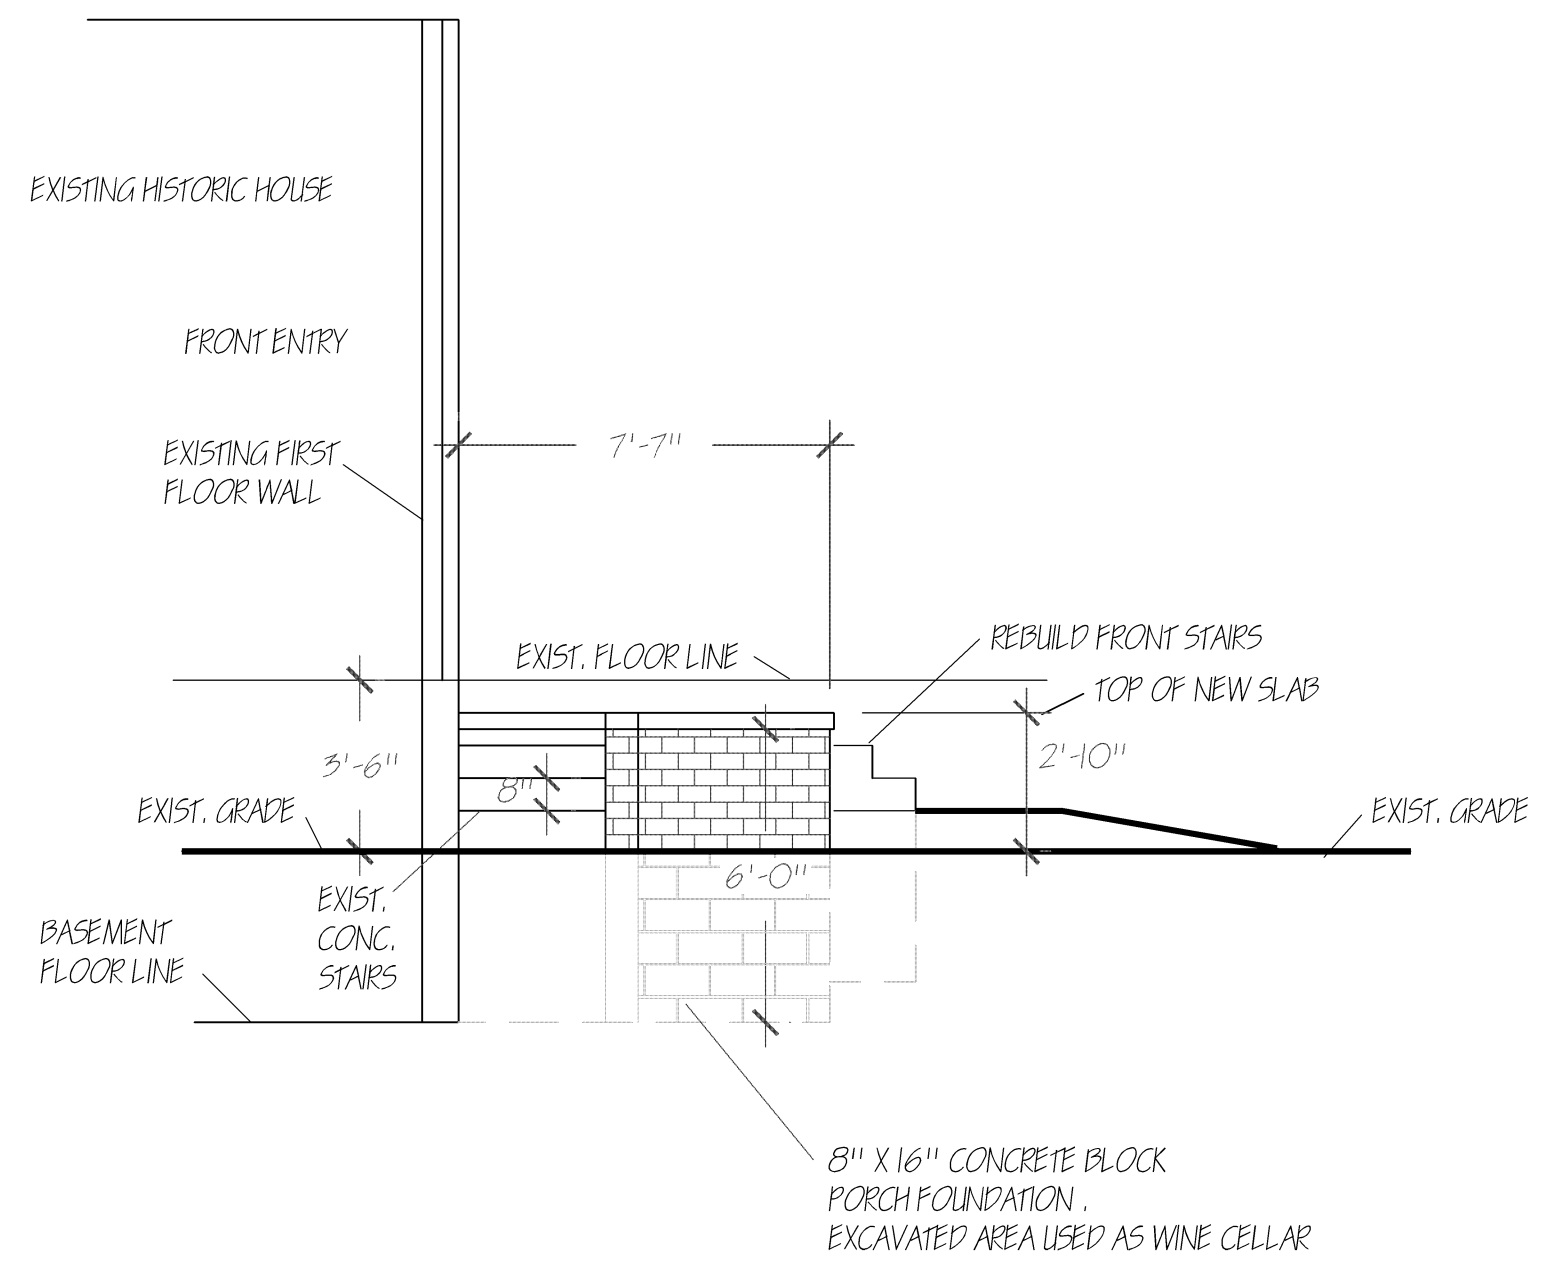

RECONSTRUCTION OF NEW FRONT PORCH SIDE ELEVATION


SCALE 1/4" = 1'-0"

PREPARED BY:
 CANDY CONSTRUCTION
 WILLIAM WROBLEWSKI
 11415 BROCKFIELD
 LIVONIA, MICHIGAN
 48150
 313-410-0680


ASM REALITY HOLDINGS LLC
 26636 MICHIGAN AVE. SUITE 539 DEARBORN, MI. 48124
 PLAN VIEW, FOUNDATION, ELEVATIONS, SECTION

PROPERTY OWNER
 ASM REALITY HOLDINGS LLC
 26636 MICHIGAN AVE.
 SUITE 539
 DEARBORN MI. 48124


SHEET NUMBER
 1
 OF ONE

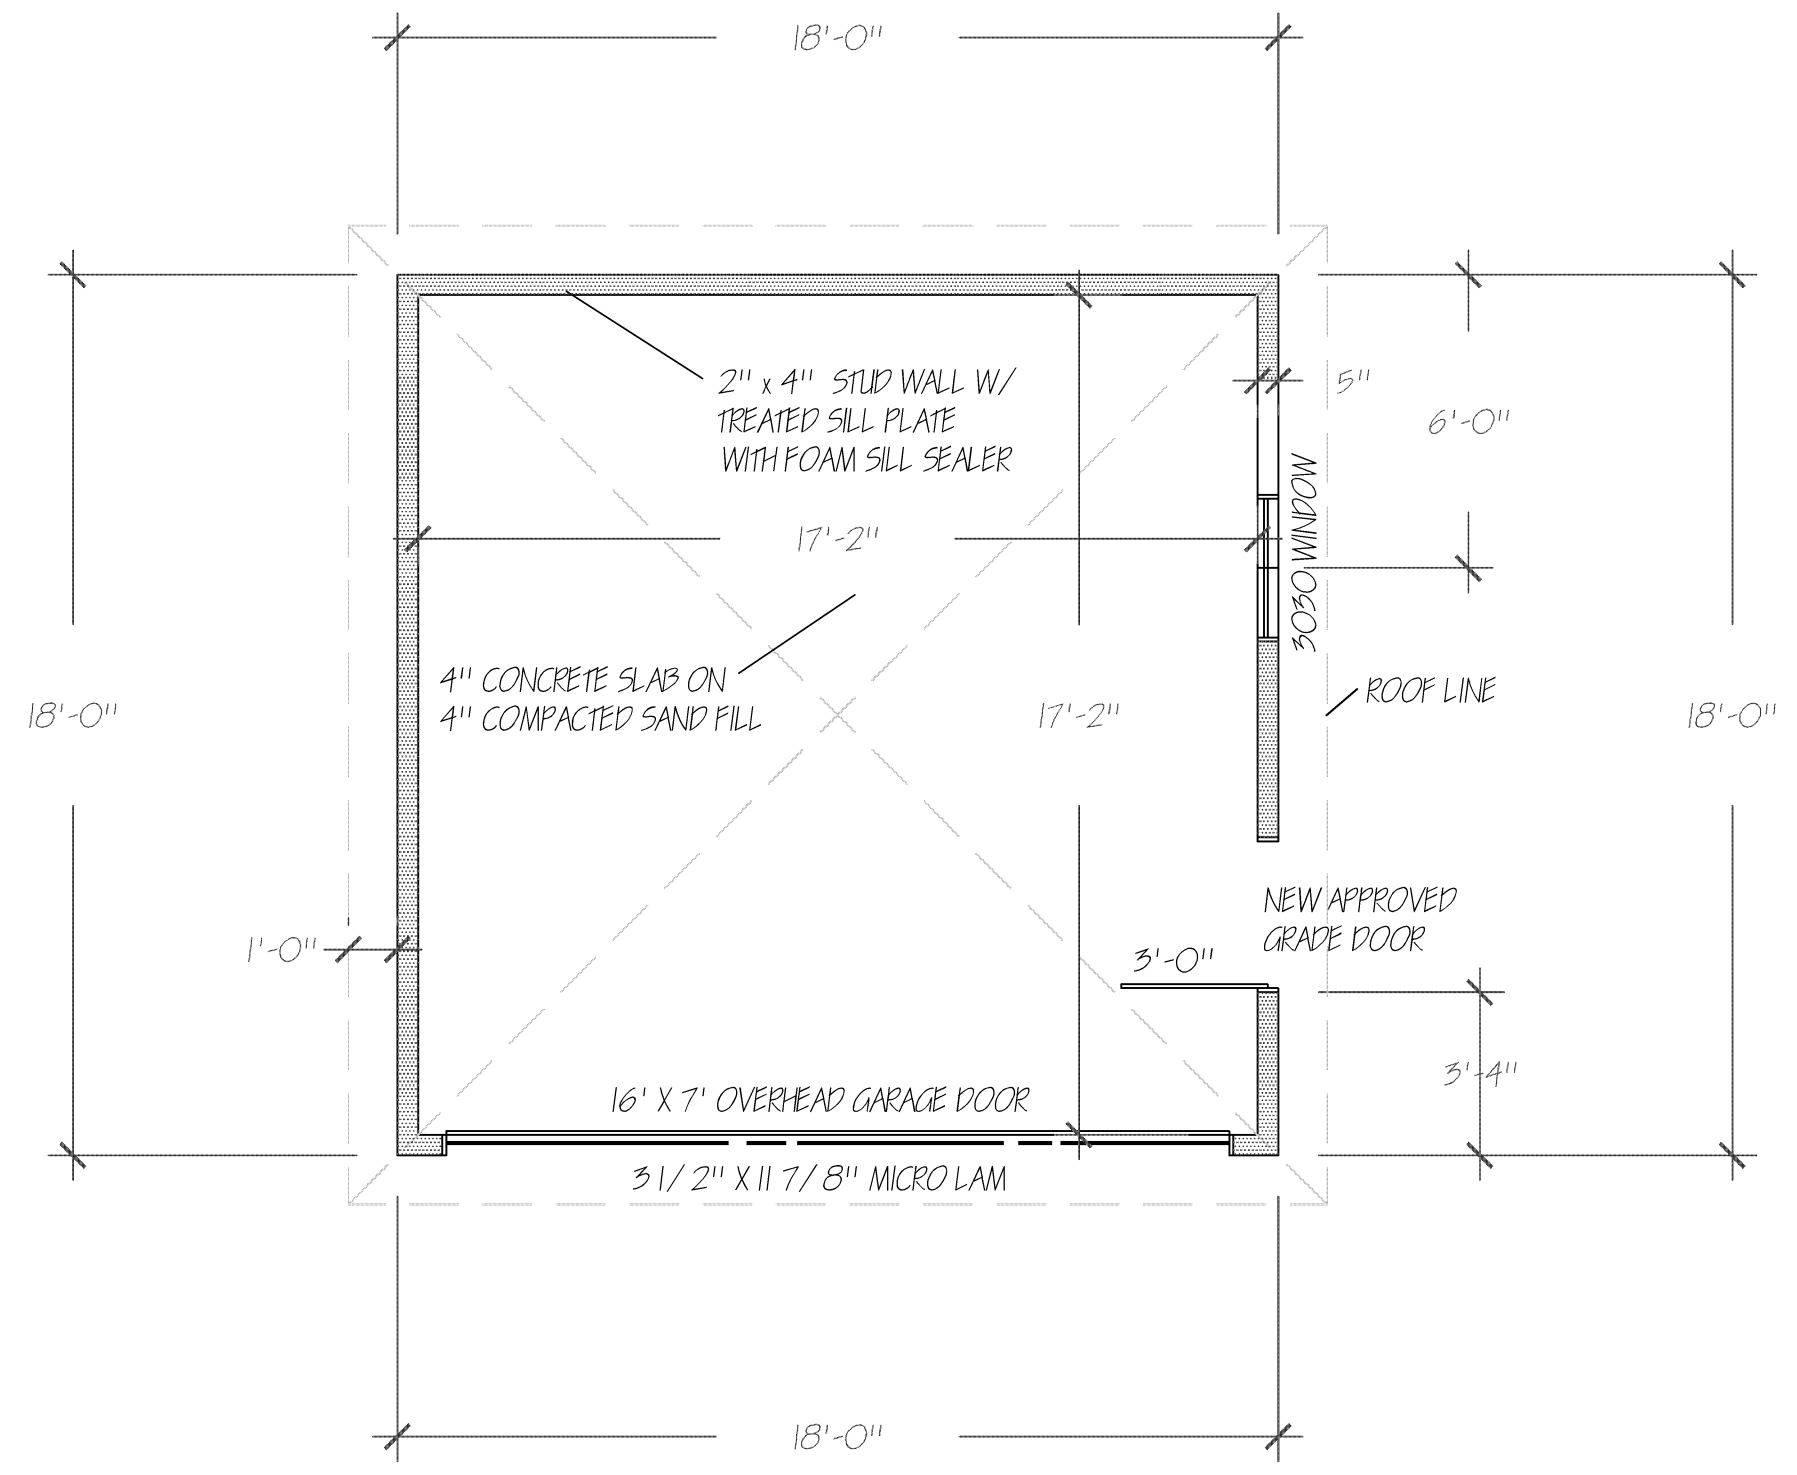


NEW GARAGE PLAN VIEW SCALE 1/4" = 1'-0"

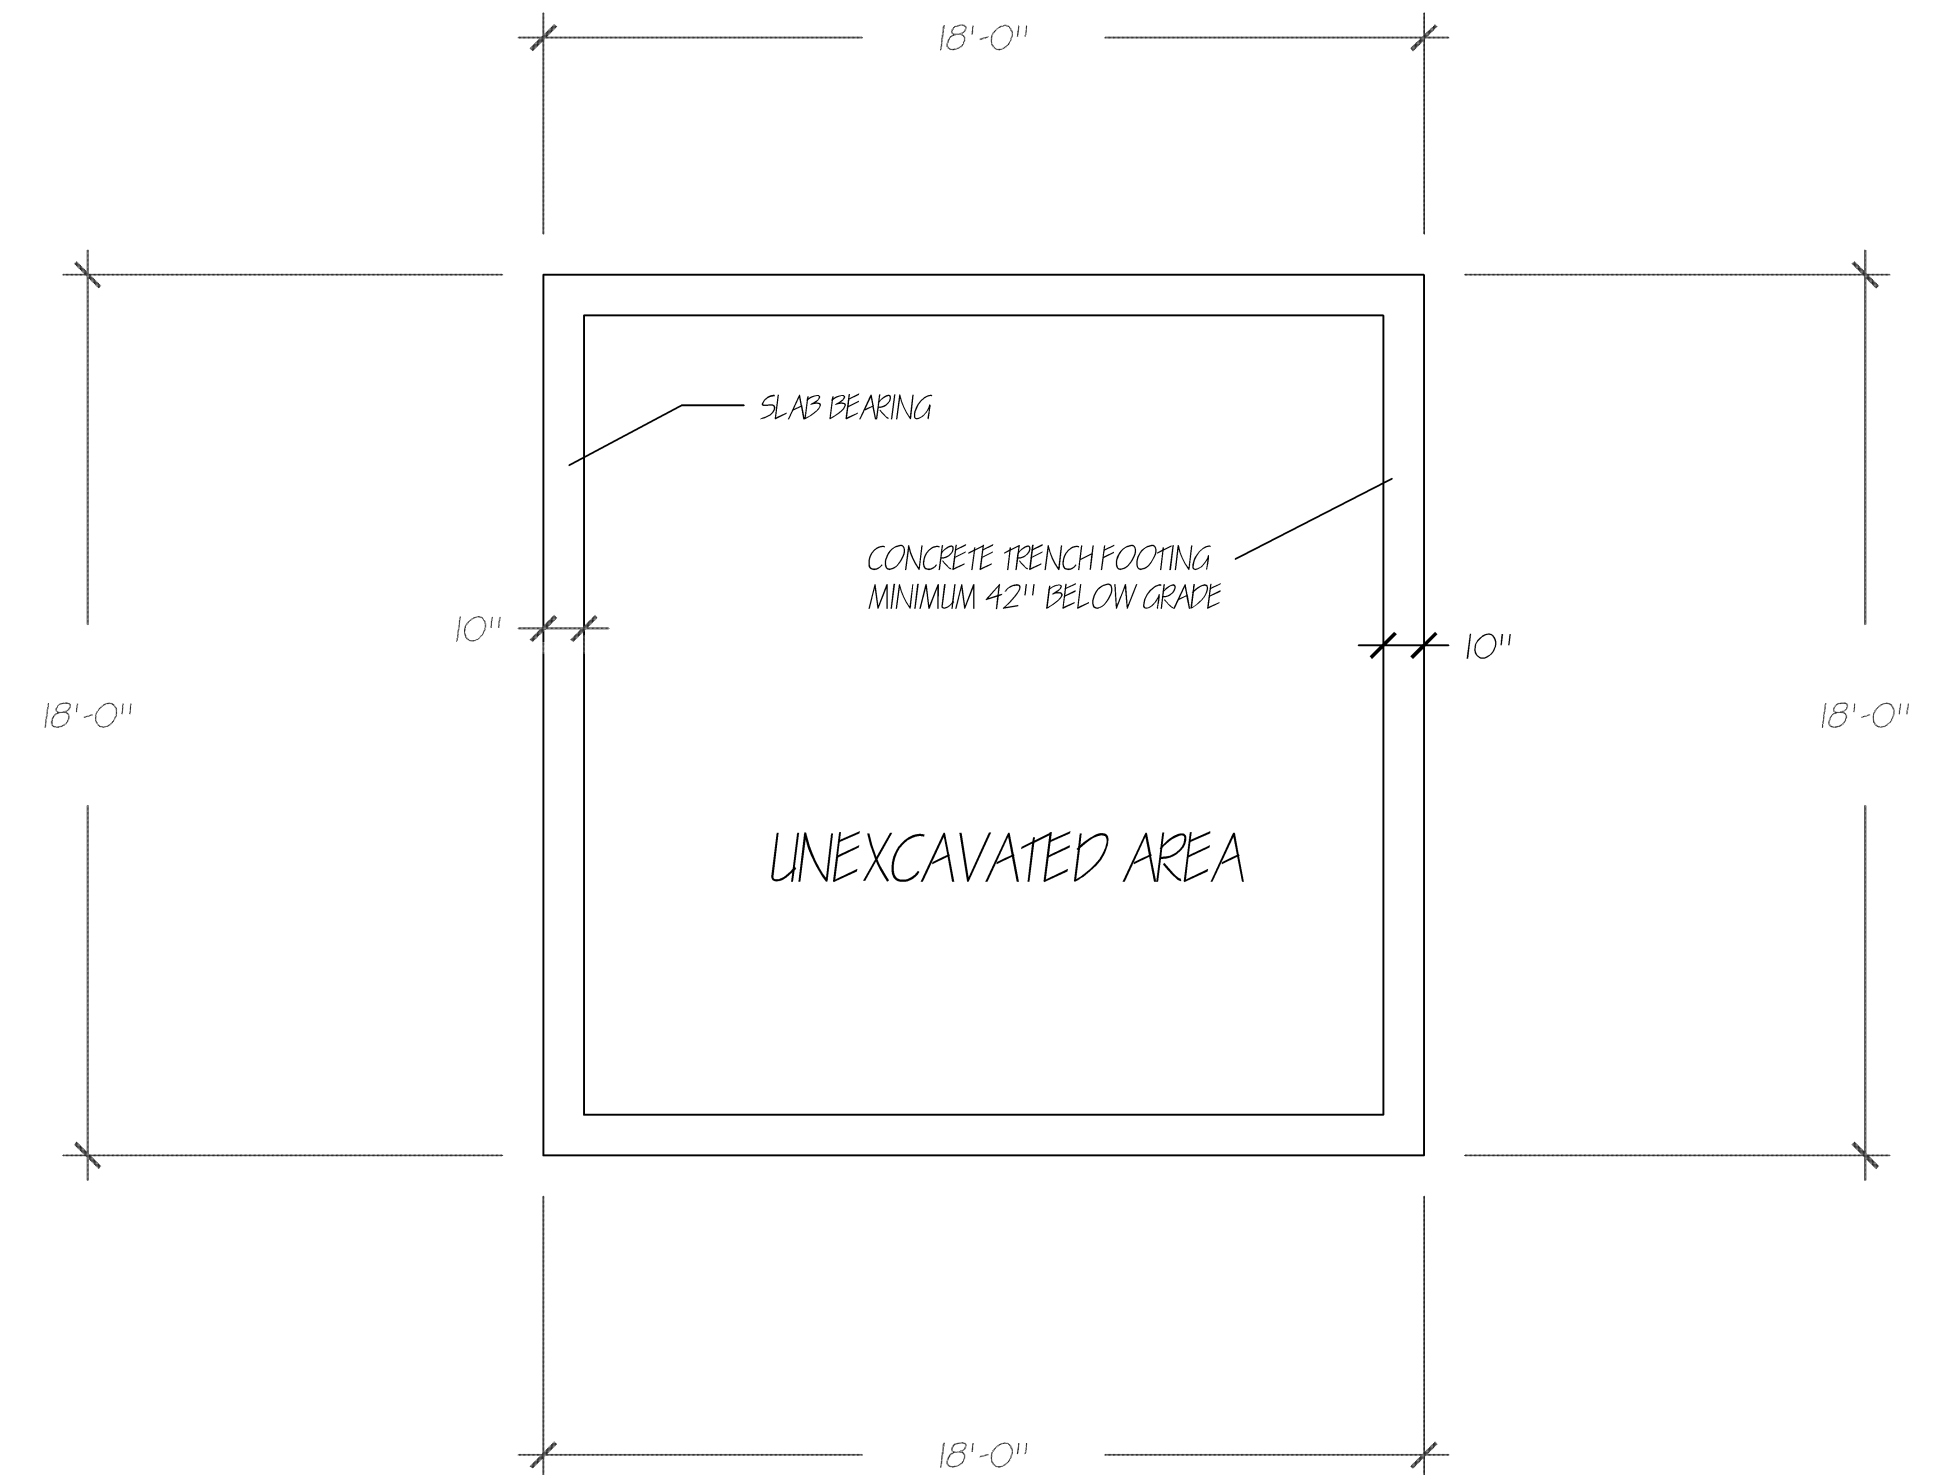


NEW GARAGE FOUNDATION PLAN SCALE 1/4" = 1'-0"

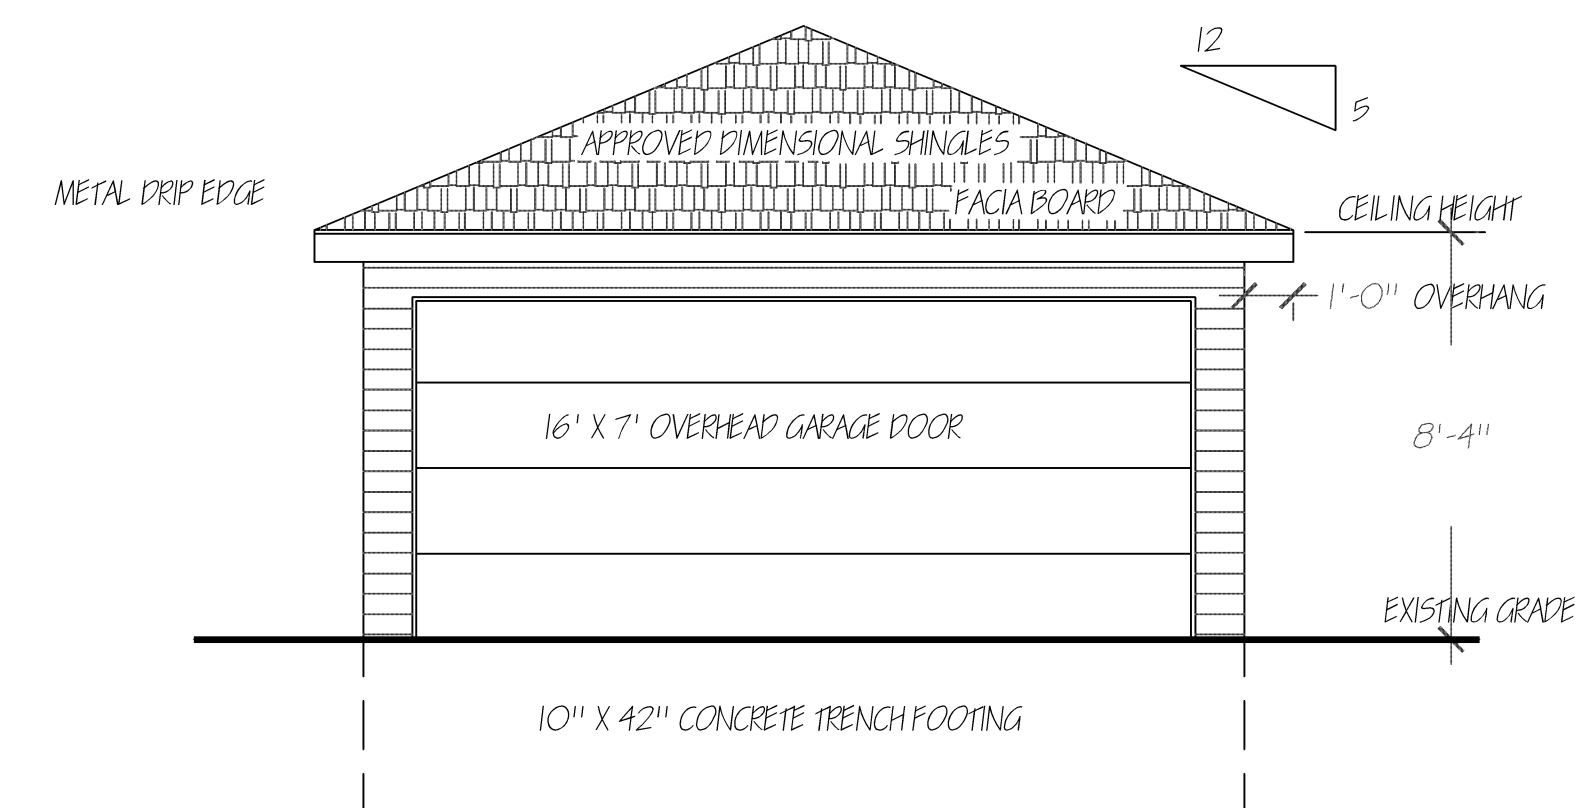


NEW GARAGE FRONT ELEVATION SCALE 1/4" = 1'-0"

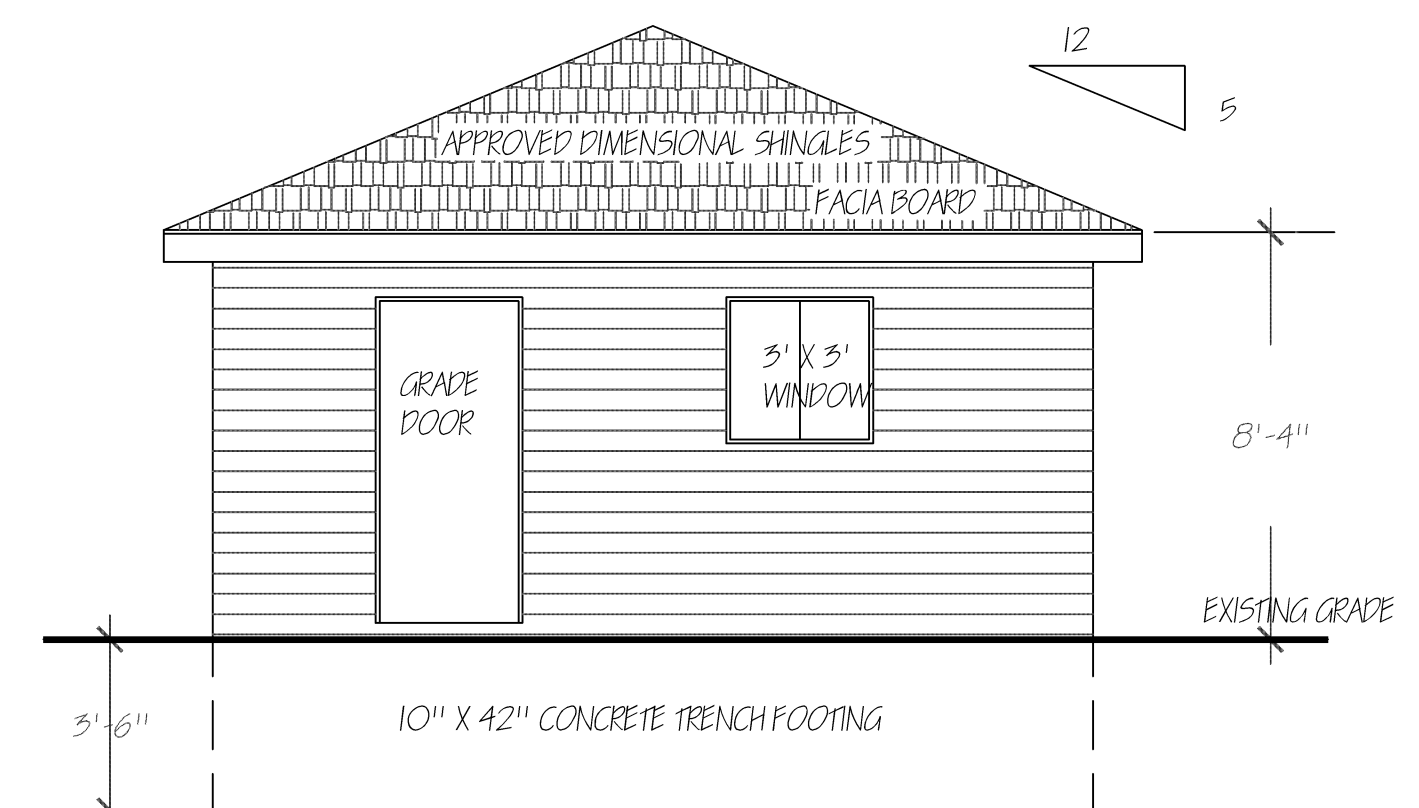


RIGHT SIDE ELEVATION SCALE 1/4" = 1'-0"

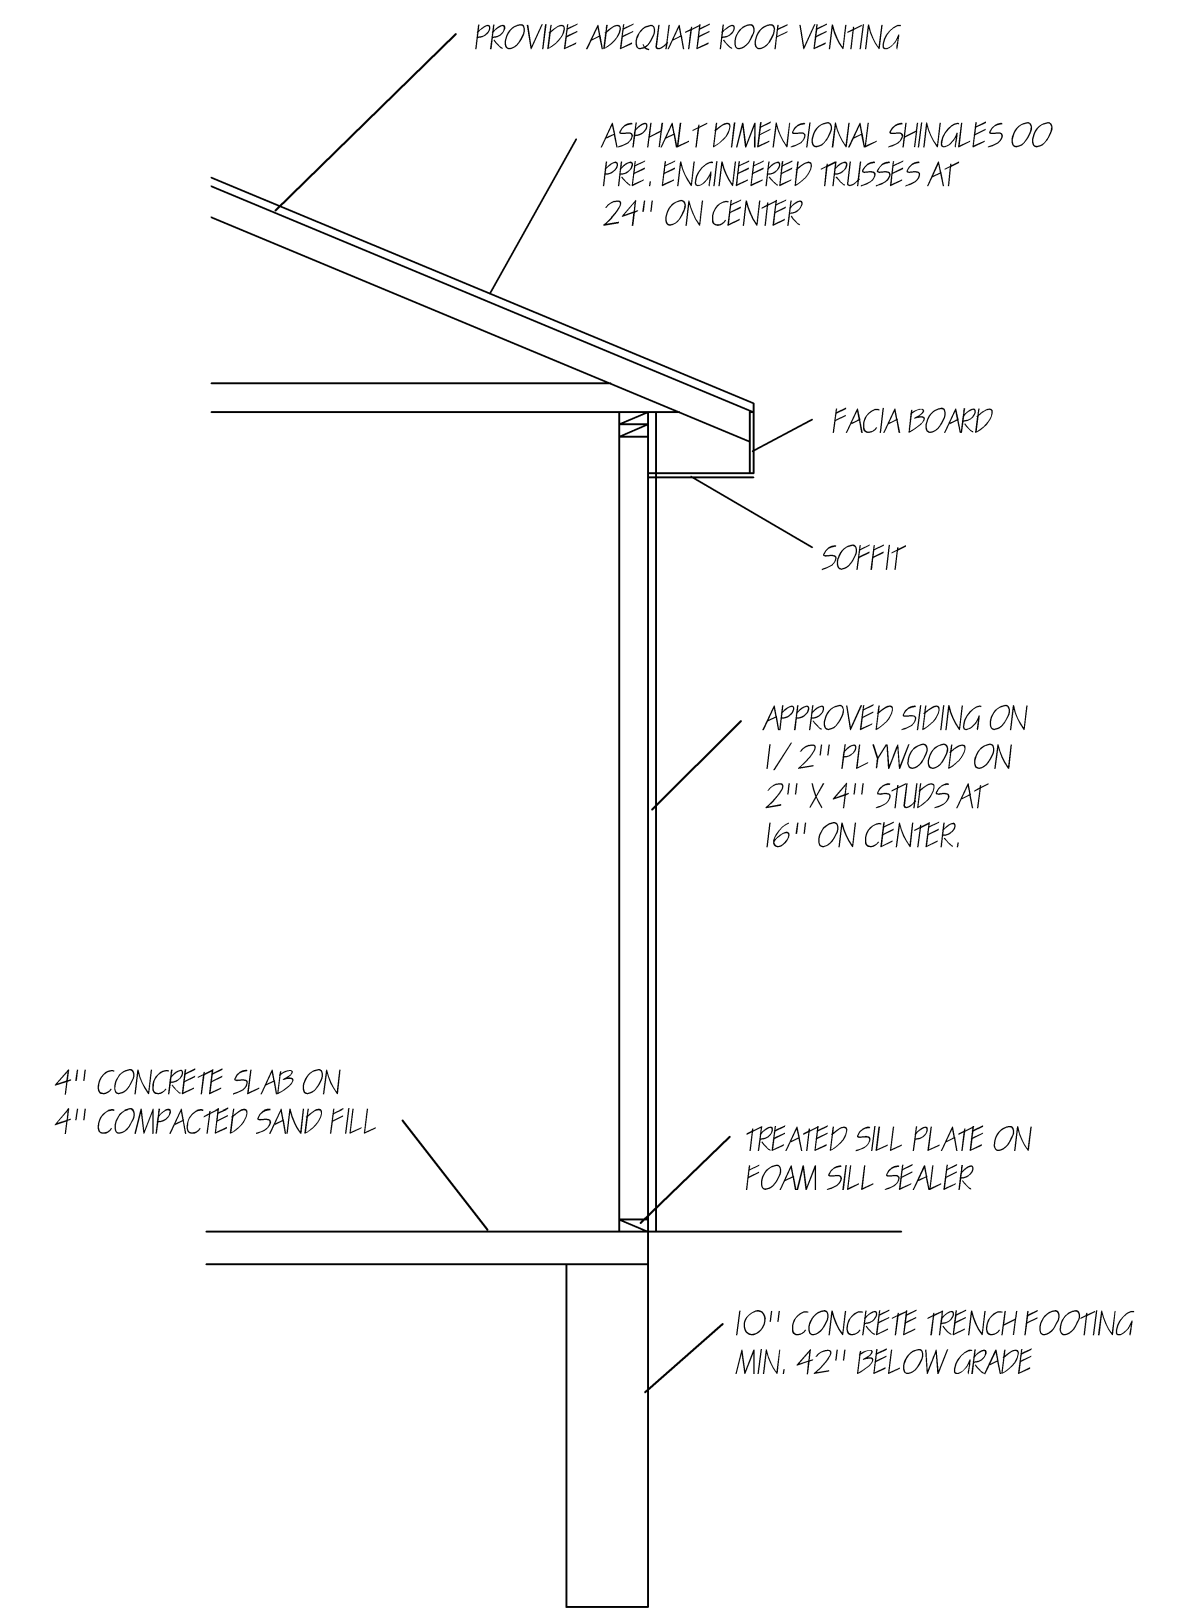

BUILDING SECTION SCALE 1/2" = 1'-0"

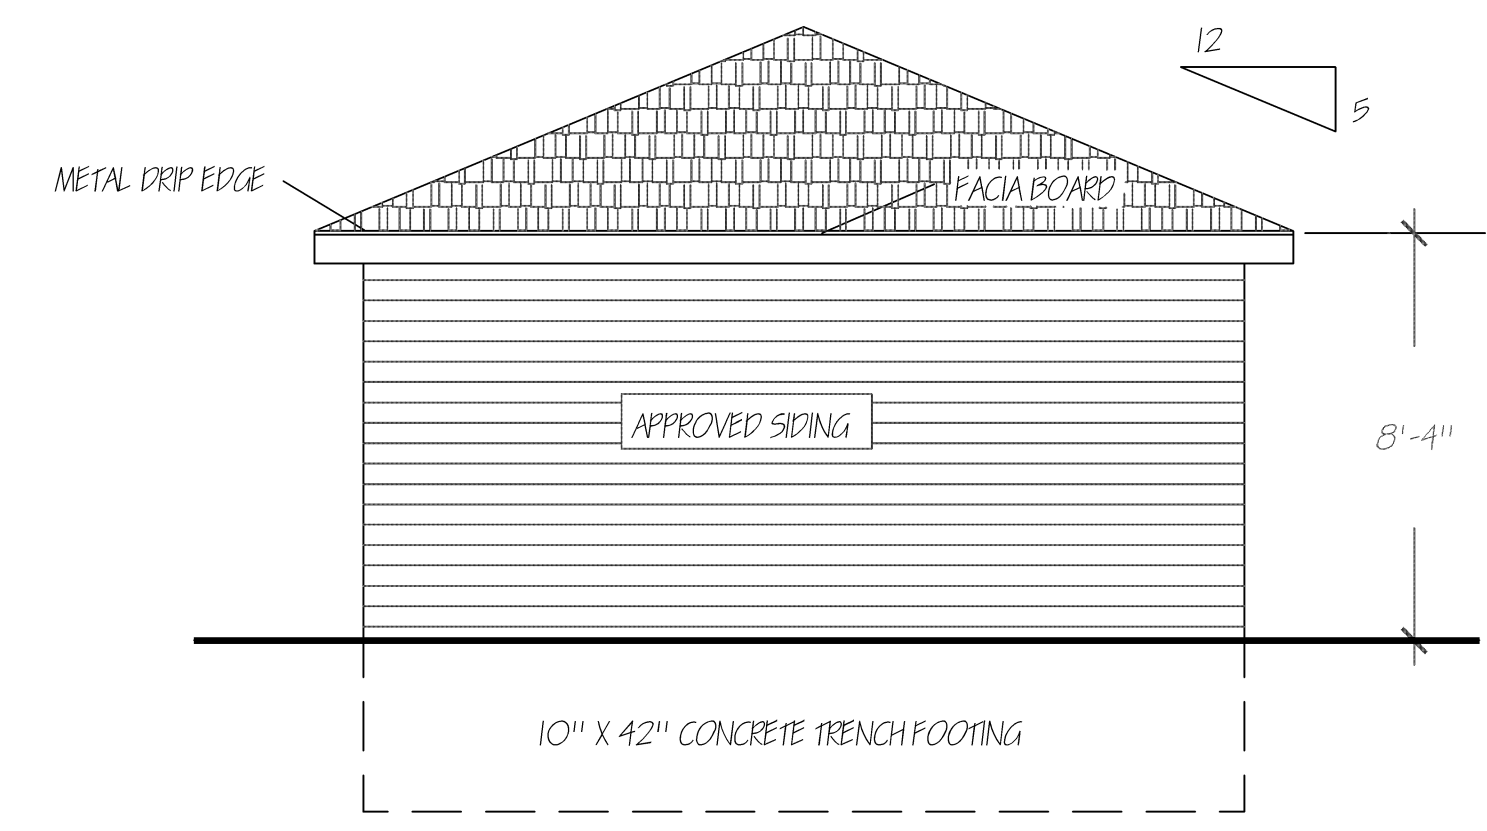

NEW GARAGE REAR ELEVATION SCALE 1/4" = 1'-0"

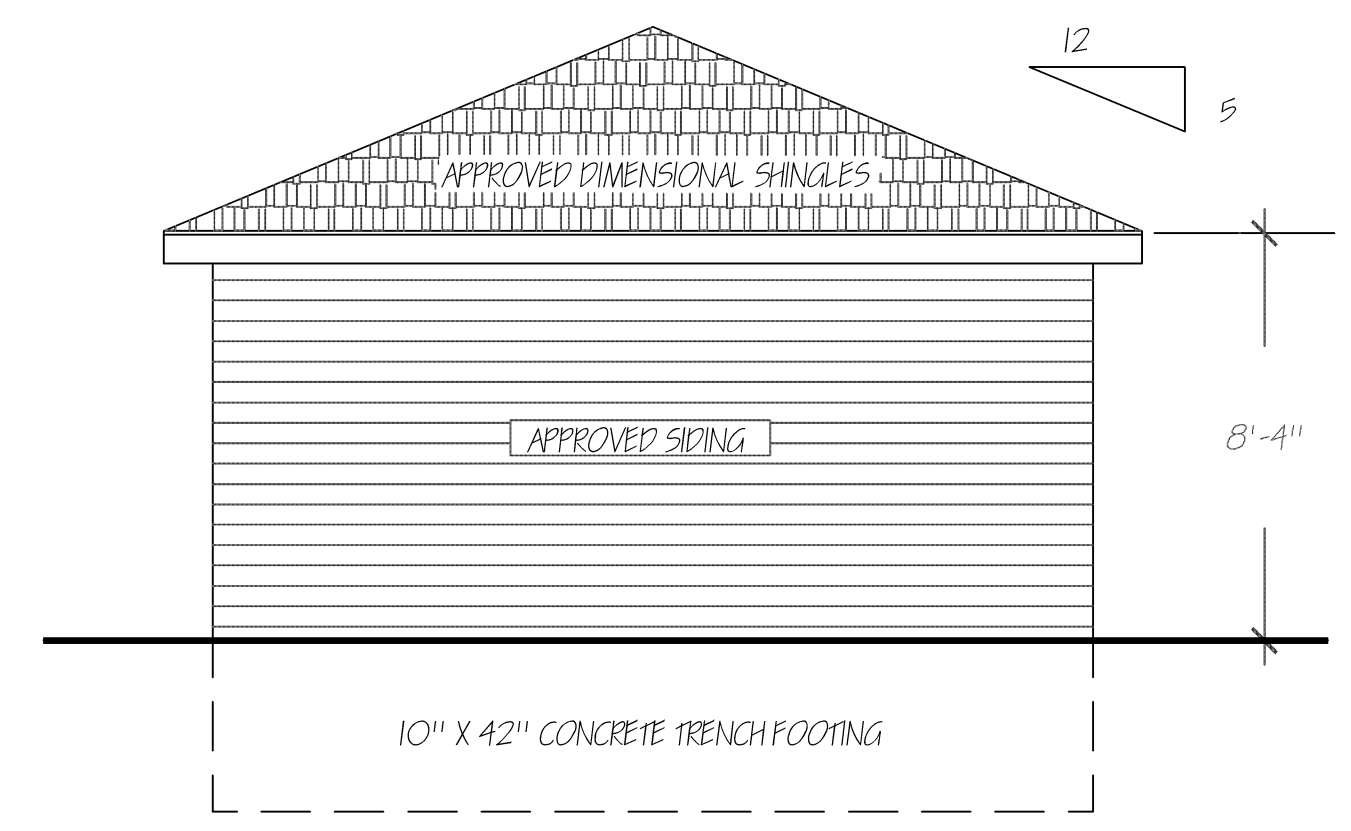

LEFT SIDE ELEVATION SCALE 1/4" = 1'-0"