




B EXISTING LABROSSE ELEVATION
SCALE: 1/2" = 1'-0"

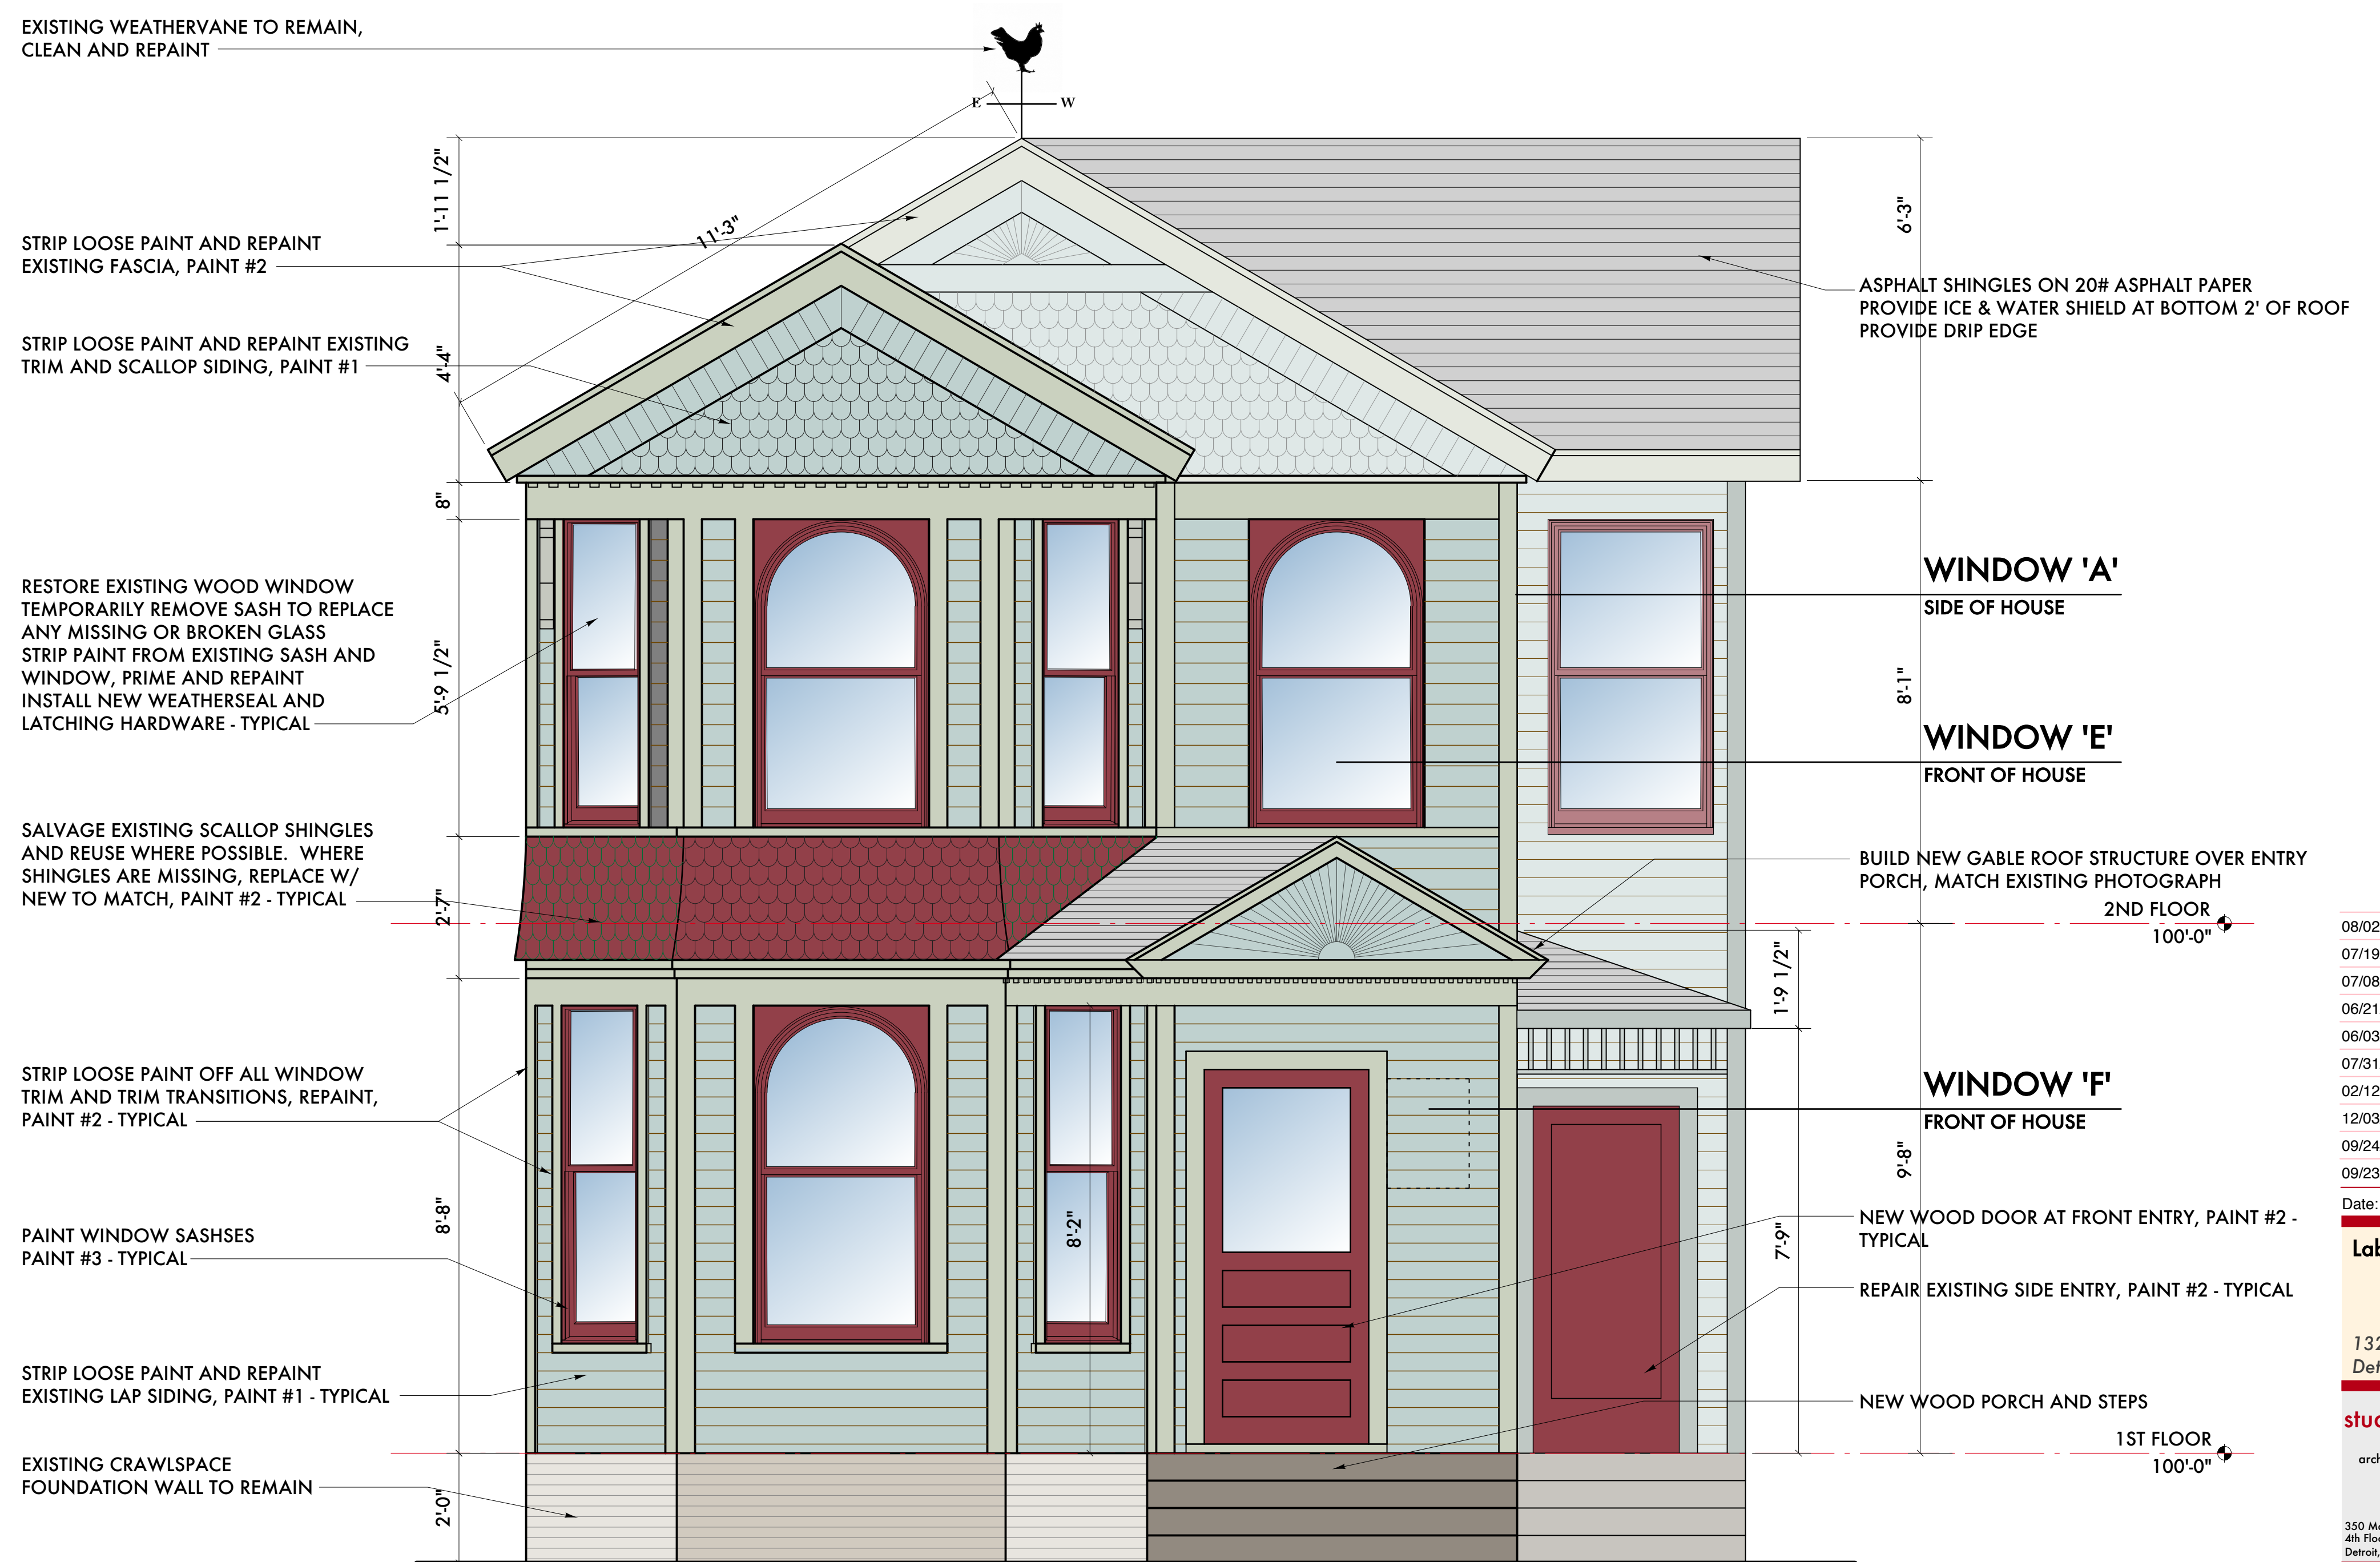

A PROPOSED LABROSSE ELEVATION
SCALE: 1/2" = 1'-0"

PAINT SCHEDULE:

PAINT #1 - B:10 GRAYISH GREEN, MS: 10G 5/2
PAINT #2 - B:16 LIGHT GRAYISH OLIVE, MS: 75Y 6/2
PAINT #3 - A:9 MODERATE REDDISH BROWN

NOTE: ALL COLORS REFERENCED ARE CITY OF DETROIT HISTORIC COMMISSION "COLOR SYSTEM B" MS = MUNSELL STANDARD


08/02/21	Historic Commission
07/19/21	Historic Commission Hearing
07/08/21	Historic Commission Hearing
08/21/20	Historic Commission Hearing
08/03/20	Historic Commission
07/31/20	Paint Revision
02/12/20	Permit Revisions
12/03/19	Permits
09/24/19	Historic Commission Hearing
09/23/19	Historic Commission
Date:	Issued For:
Labrosse Residence	
1321 Labrosse Street Detroit, Michigan 48226	
studioONE : DETROIT	
architectural urban interior	DESIGN
350 Madison Avenue 4th Floor Detroit, Michigan 48226	313.549.2790 [p] info@warehouse.com studioonedetroit.com

Project Number: 2019-
Sheet Title:
ELEVATION

Sheet Number:
A5.10
© 2019 studioONE, llc



D EXISTING REAR ELEVATION
SCALE: 1/2" = 1'-0"

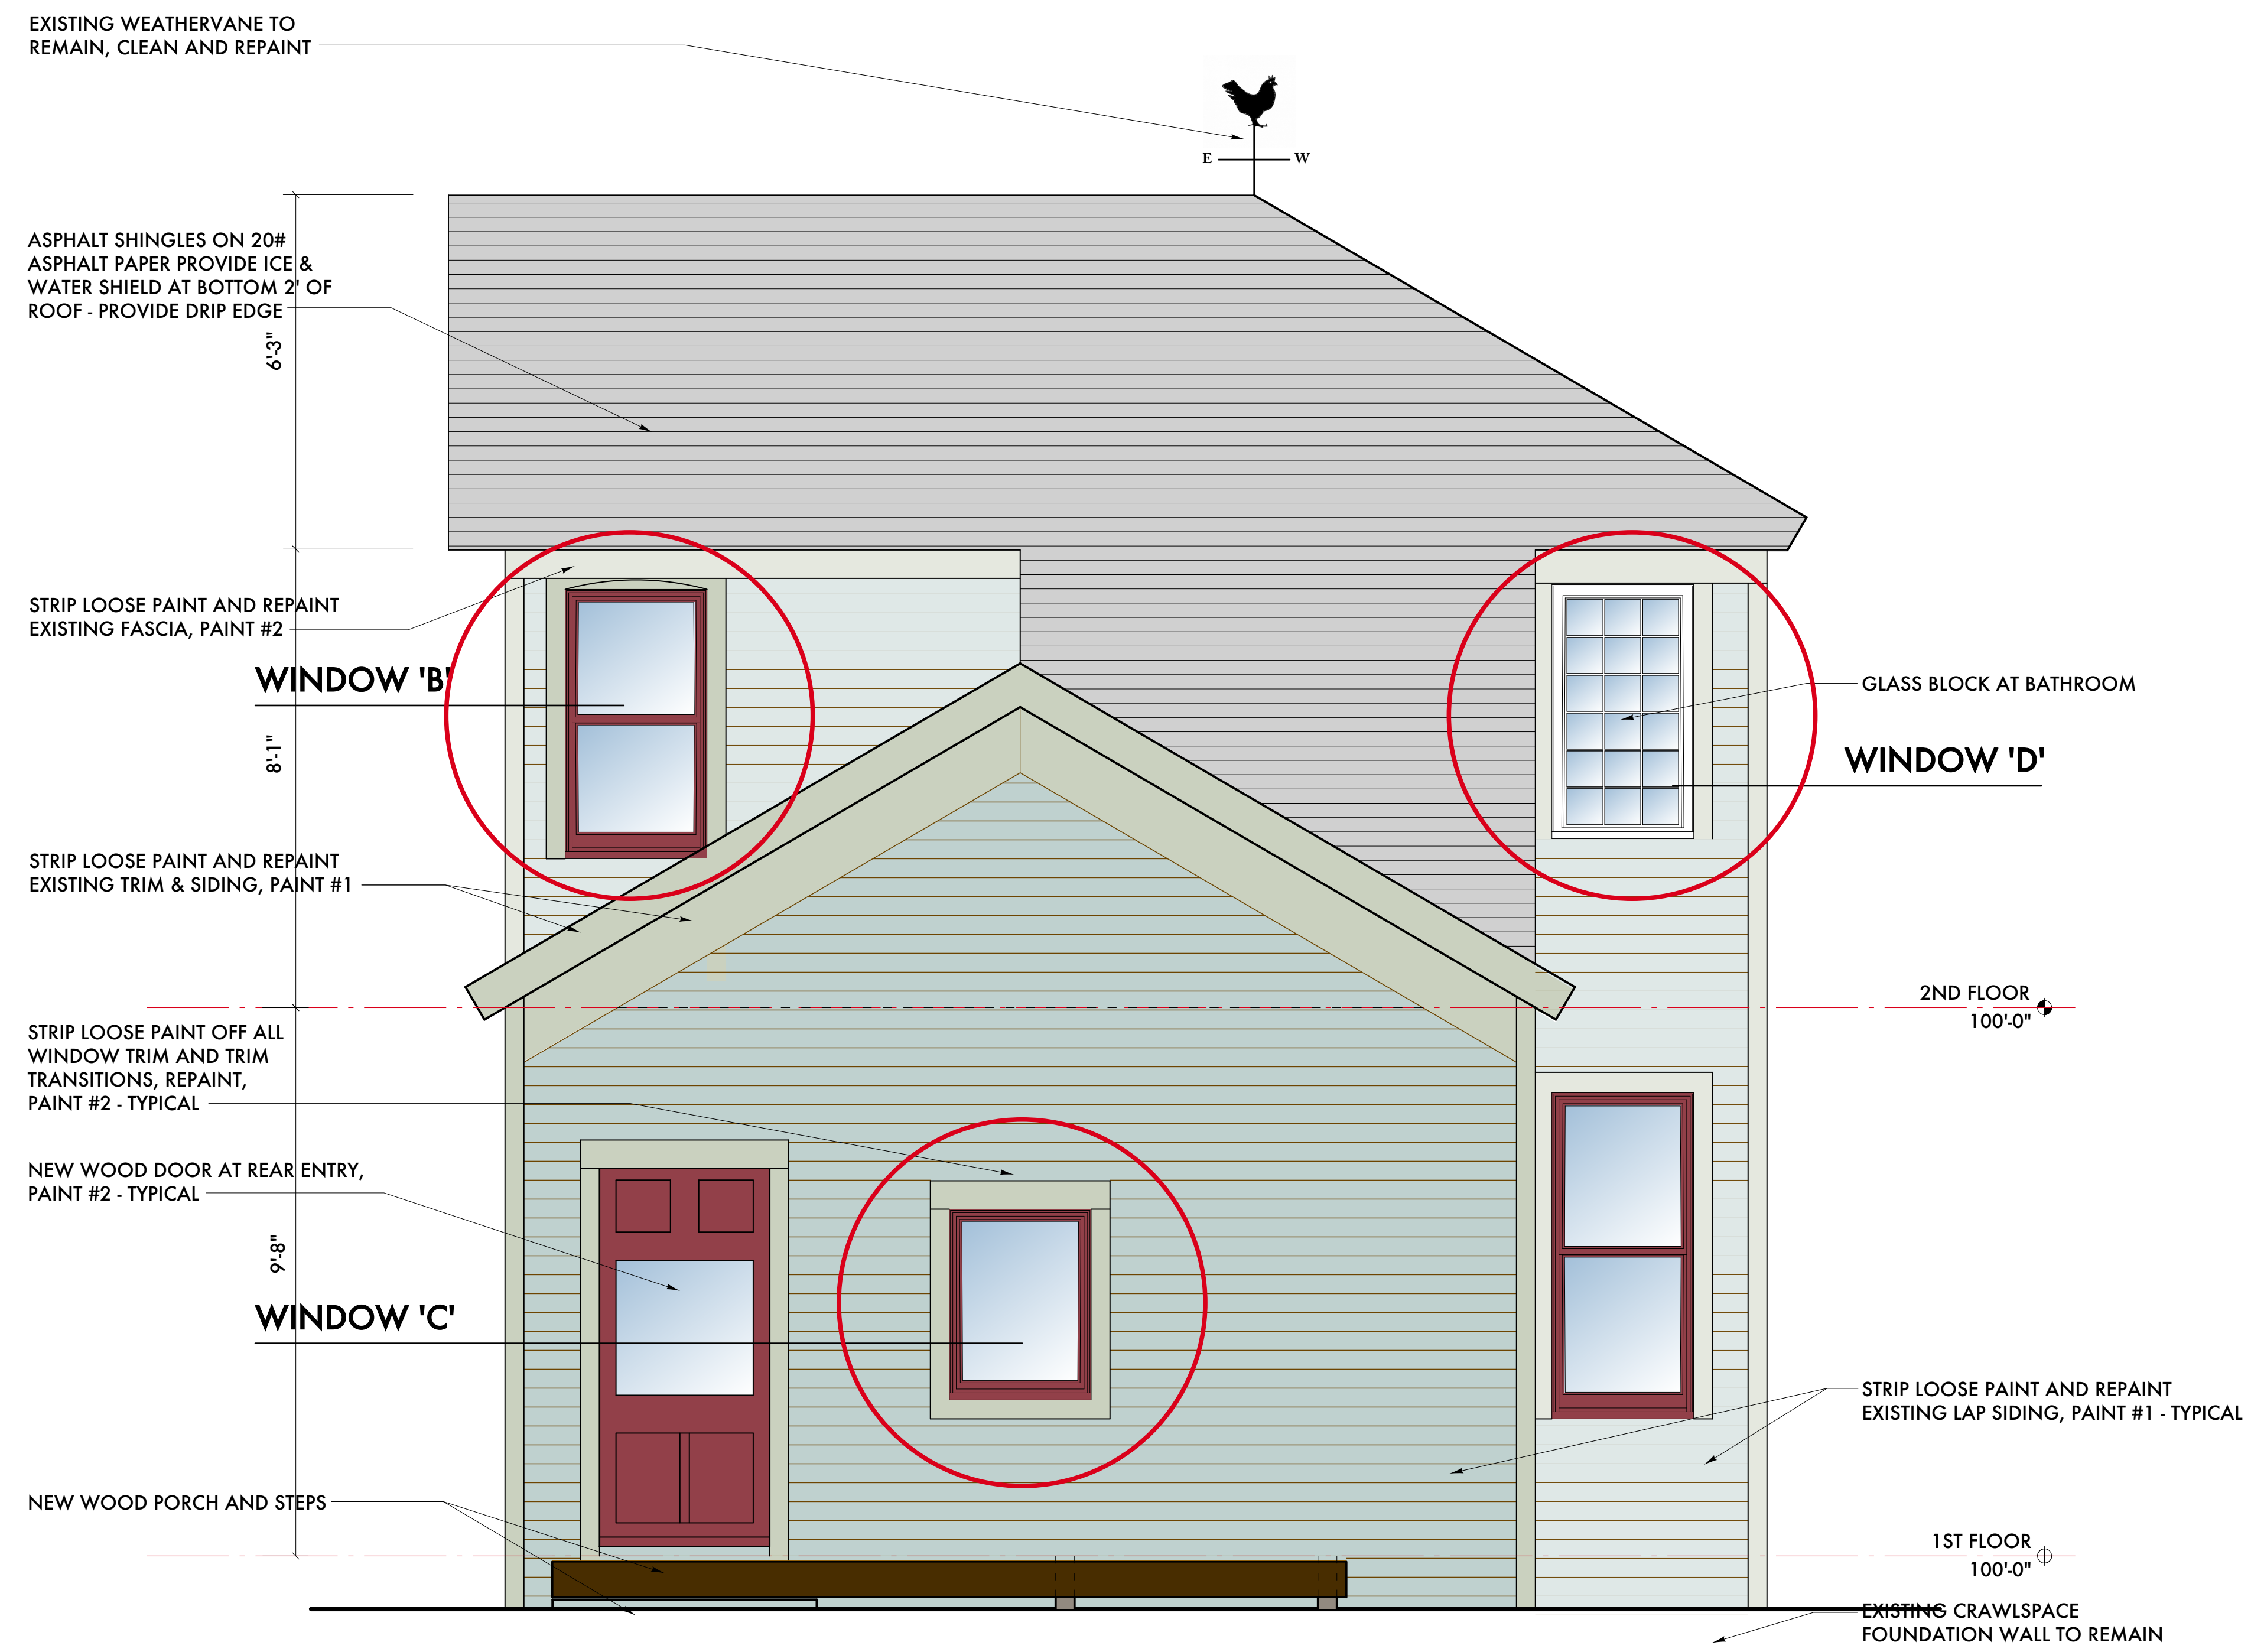

NOTE: REUSE EXISTING FOUNDATIONS AT FORMER PORCH

C PROPOSED REAR ELEVATION
SCALE: 1/2" = 1'-0"

PAINT SCHEDULE:

PAINT #1 - B:10 GRAYISH GREEN, MS: 10G 5/2
PAINT #2 - B:16 LIGHT GRAYISH OLIVE, MS: 75Y 6/2

NOTE: ALL COLORS REFERENCED ARE CITY OF DETROIT HISTORIC COMMISSION "COLOR SYSTEM 'B'" MS = MUNSELL STANDARD

08/02/21	Historic Commission
07/19/21	Historic Commission Hearing
07/05/21	Historic Commission Hearing
06/21/21	Historic Commission Hearing
06/03/21	Historic Commission
12/03/19	Permits
11/12/19	Historic Commission
Date:	Issued For:
Labrosse Residence	
1321 Labrosse Street Detroit, Michigan 48226	
studioONE : DETROIT	
architectural urban interior	DESIGN
350 Madison Avenue 4th Floor Detroit, Michigan 48226	313.549.2790 [p] jg@www.house.com studioonedetroit.com

Project Number: 2019-

Sheet Title:

REAR ELEVATION

Sheet Number:

A5.11

© 2019 studioONE, llc