


CONTRACTOR NOTE
 ALL CONTRACTORS (GENERAL CONTRACTOR, SUB-CONTRACTORS, MEMBERS OR AGENTS OF EITHER OR BOTH) ARE TO VERIFY AND COORDINATE ALL CONDITIONS, DIMENSIONS, QUANTITIES AND DETAILS, STATED OR NOT, WITHIN THESE DRAWINGS AND WITHIN THE SPECIFICATIONS BEFORE COMMENCING WITH THE WORK. IF A DIMENSIONAL ERROR OR CONFLICT OCCURS BETWEEN THESE DRAWINGS, THE SPECIFICATIONS OR THE EXISTING / PROPOSED CONDITIONS, IT SHALL BE BROUGHT TO THE IMMEDIATE ATTENTION OF THE ARCHITECT, BEFORE PROCEEDING WITH THE WORK. ANY PARTY (GENERAL CONTRACTOR, SUB-CONTRACTORS, MEMBERS OR AGENTS OF EITHER OR BOTH) WHO FAILS TO DO SO TAKE FULL RESPONSIBILITY OF ANY ERRORS, CONFLICTS, SCHEDULE AND COST IMPLICATIONS.

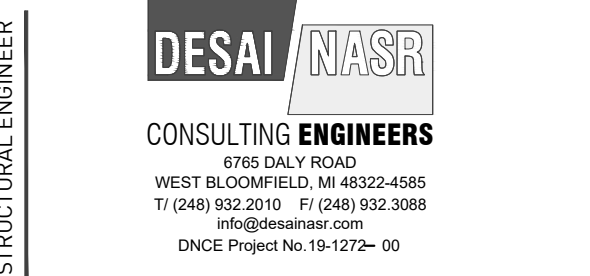


SYMBOLS

NOTE: SOME SYMBOLS MAY NOT BE APPLICABLE.


- EXISTING MASONRY WALL CONSTRUCTION.
- EXISTING WALL CONSTRUCTION.
- NEW 8" MASONRY WALL CONSTRUCTION WITH 2X6 METAL 'FURRED' CONSTRUCTION WITH BATT INSULATION AND 5/8" GYPSUM BOARD.
- NEW 4" MASONRY WALL CONSTRUCTION WITH 2X6 METAL 'FURRED' CONSTRUCTION WITH BATT INSULATION AND 5/8" GYPSUM BOARD.
- NEW METAL-FRAMED WALL CONSTRUCTION

ARCHITECTURE GENERAL NOTES


1. ALL NEW WALL AND PARTITION CONSTRUCTION IS TO BE PER WALL ASSEMBLY A2 SHEET A5-01, UNLESS OTHERWISE NOTED.
2. ALL WALL ASSEMBLIES MAY OCCUR AT EXISTING FRAMING LOCATIONS TO REMAIN. ALL ASSEMBLIES, EXISTING OR NEW, ARE TO PERFORM ACCORDING TO ASSEMBLY DETAILS, ASSOCIATED UL RATINGS AND SPECIFICATIONS.
3. WHERE A NEW ASSEMBLY IS TO COORDINATE WITH AN EXISTING ASSEMBLY, MAKE ALL NECESSARY PREPARATIONS TO ENSURE SMOOTH, CONSISTENT AND UN-NOTICABLE FINISH ACROSS ENTIRE SURFACE.
4. FIRE-SEAL / FIRE-CAULK SEALANT TO BE INSTALLED AT ALL INTERSECTIONS, CONSTRUCTION ASSEMBLIES, PENETRATIONS, OR AS REQUIRED TO COMPLETE FIRE-BLOCKING CLOSURES AS PER APPLICABLE BUILDING CODE.
5. ALL WALL ASSEMBLIES LOCATED AT OR ADJACENT TO AN EXISTING EXTERIOR WALL, OR ARE LOCATED ADJACENT TO A 'COLD-ZONE', ARE TO RECEIVE A MINIMUM OF R-21 INSULATION, WITH VAPOR BARRIER (WARM SIDE), PER CODE.
6. ALL LOCATIONS OF CEMENTITIOUS TILE BACKER BOARD ARE TO BE COORDINATED WITH THE OWNER AND SCHEDULED WALL ASSEMBLY. MAINTAIN ALL REQUIRED FIRE RATINGS ACCORDING TO WALL ASSEMBLY DETAILS, ASSOCIATED UL RATINGS AND SPECIFICATIONS.
7. GENERAL CONTRACTOR PROVIDE BLOCKING WHERE REQUIRED TO SUPPORT MILLWORK, STOREFRONT EQUIPMENT, OR OTHER FINISHES.

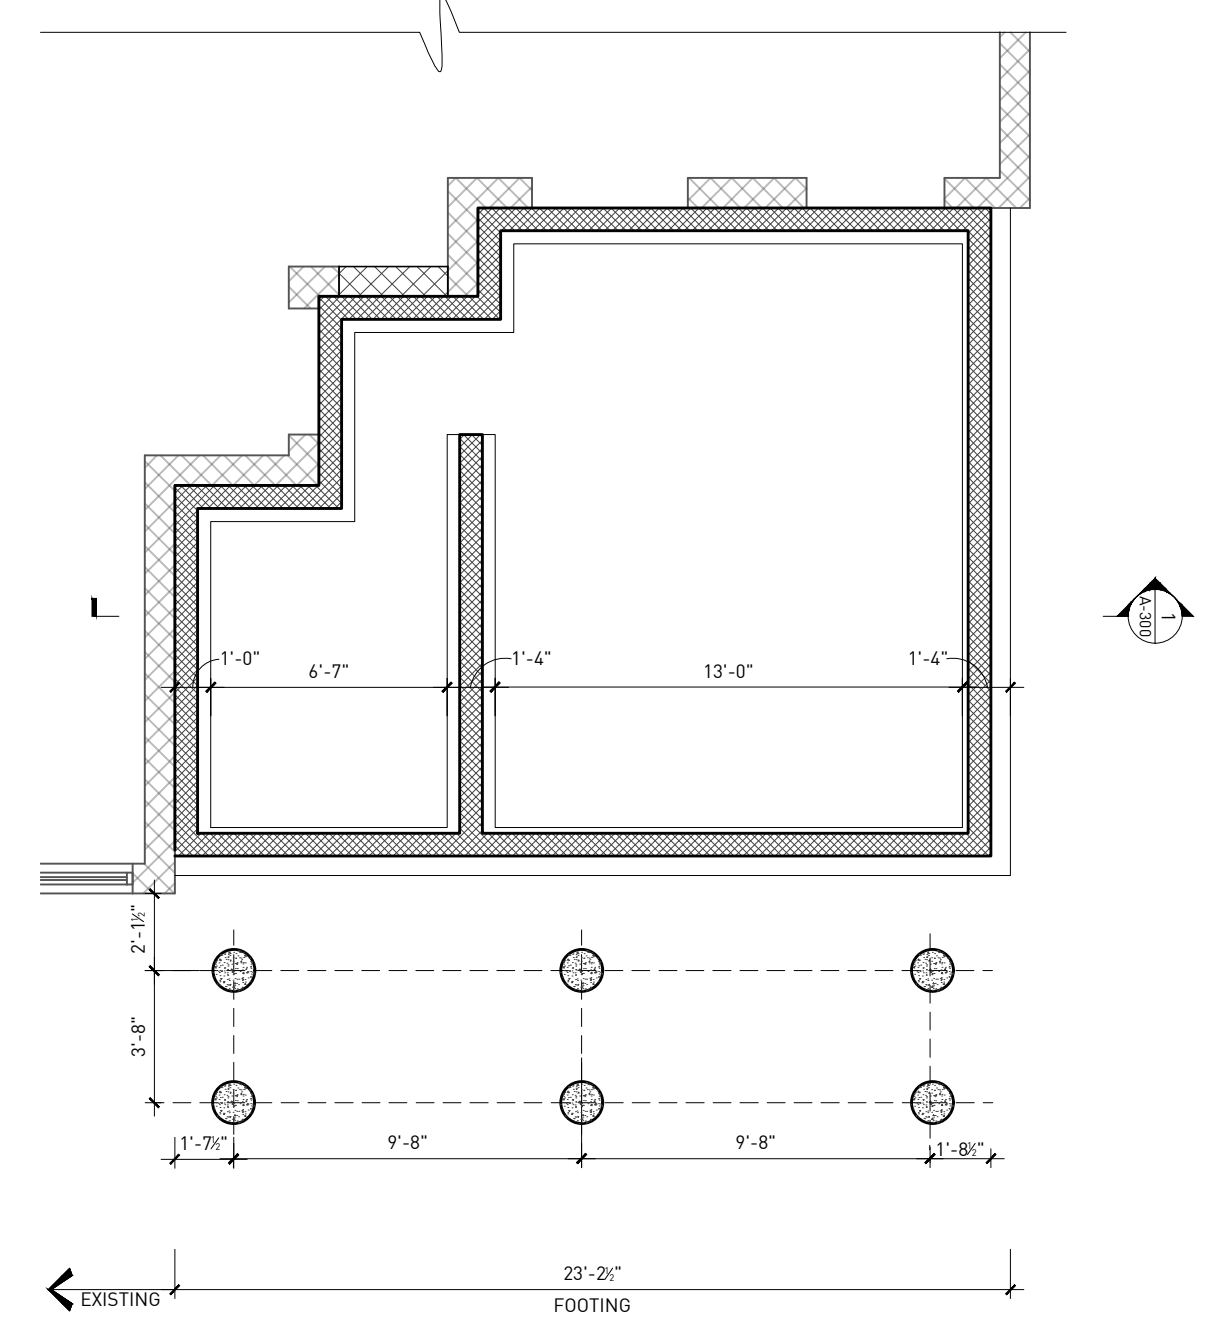


1 FOUNDATION PLAN
 ORIGINAL DRAWING SCALE: 1/4" = 1'-0"

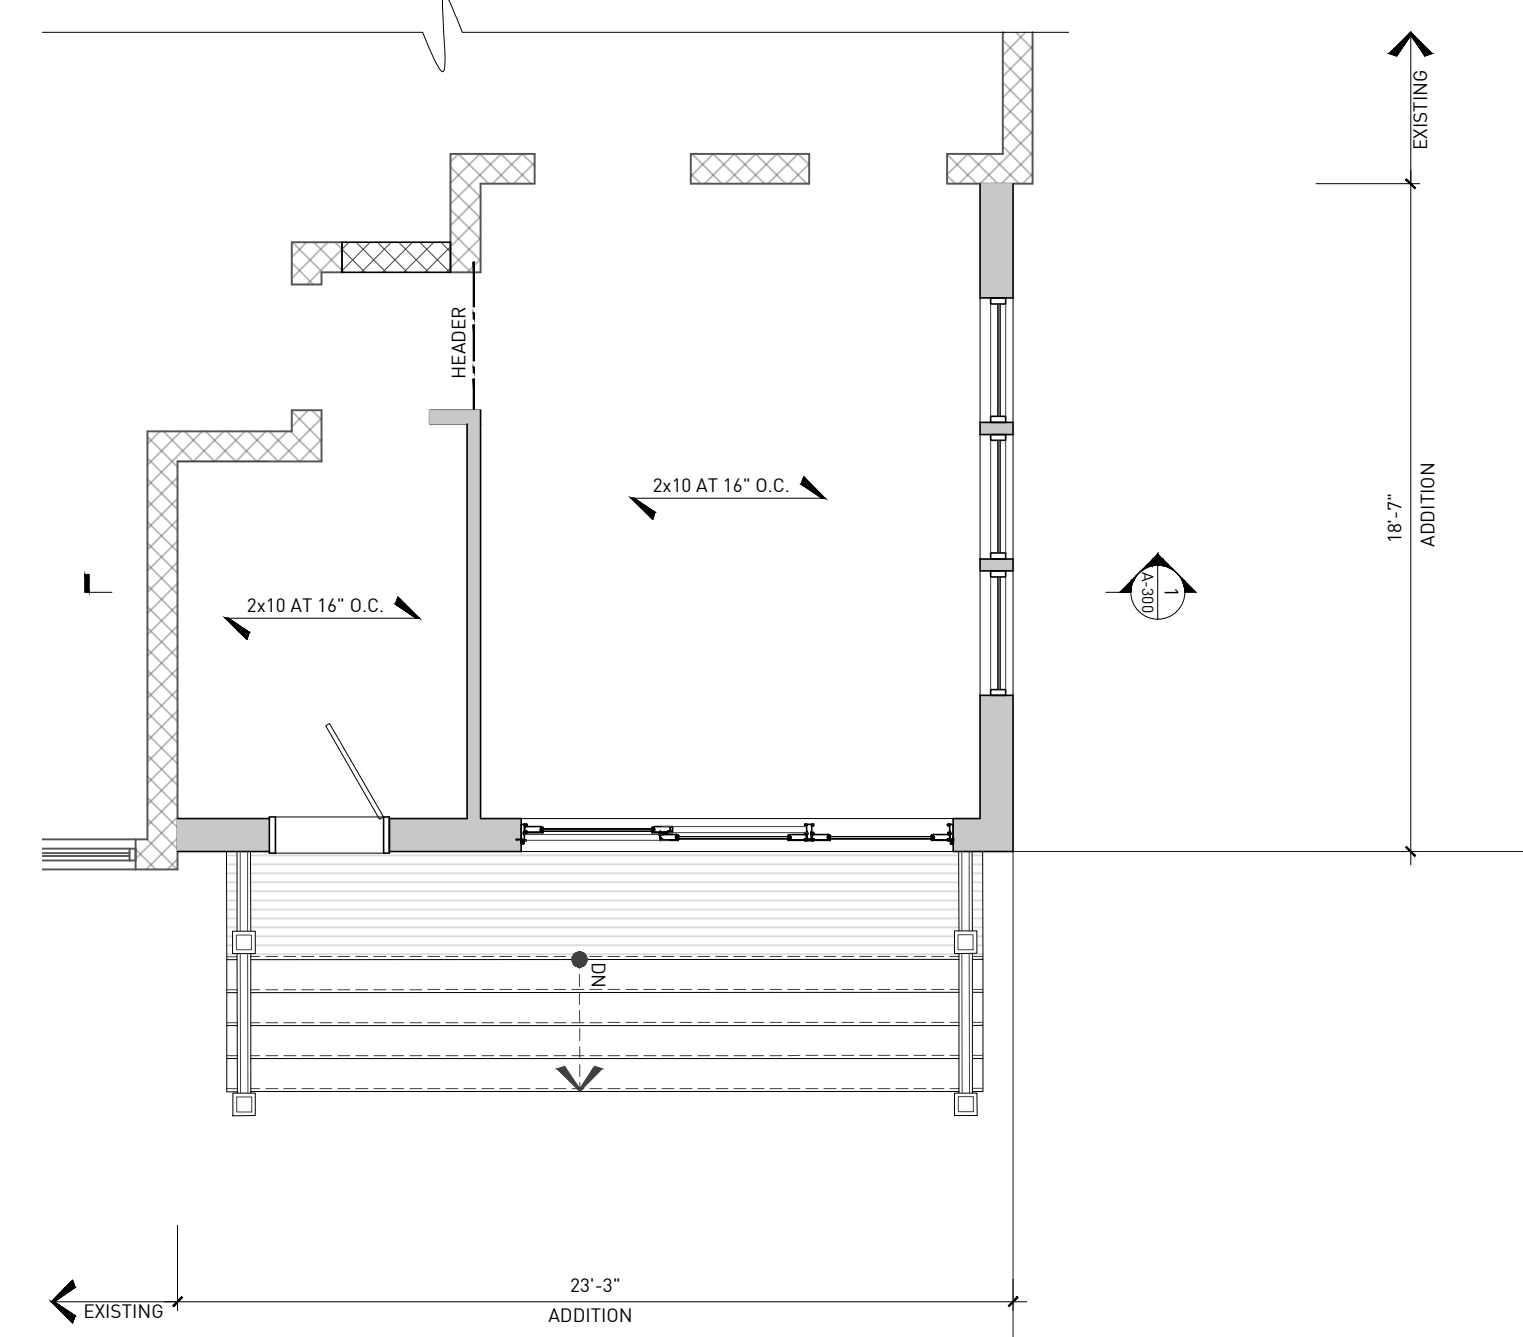


2 FLOOR FRAMING PLAN
 ORIGINAL DRAWING SCALE: 1/4" = 1'-0"

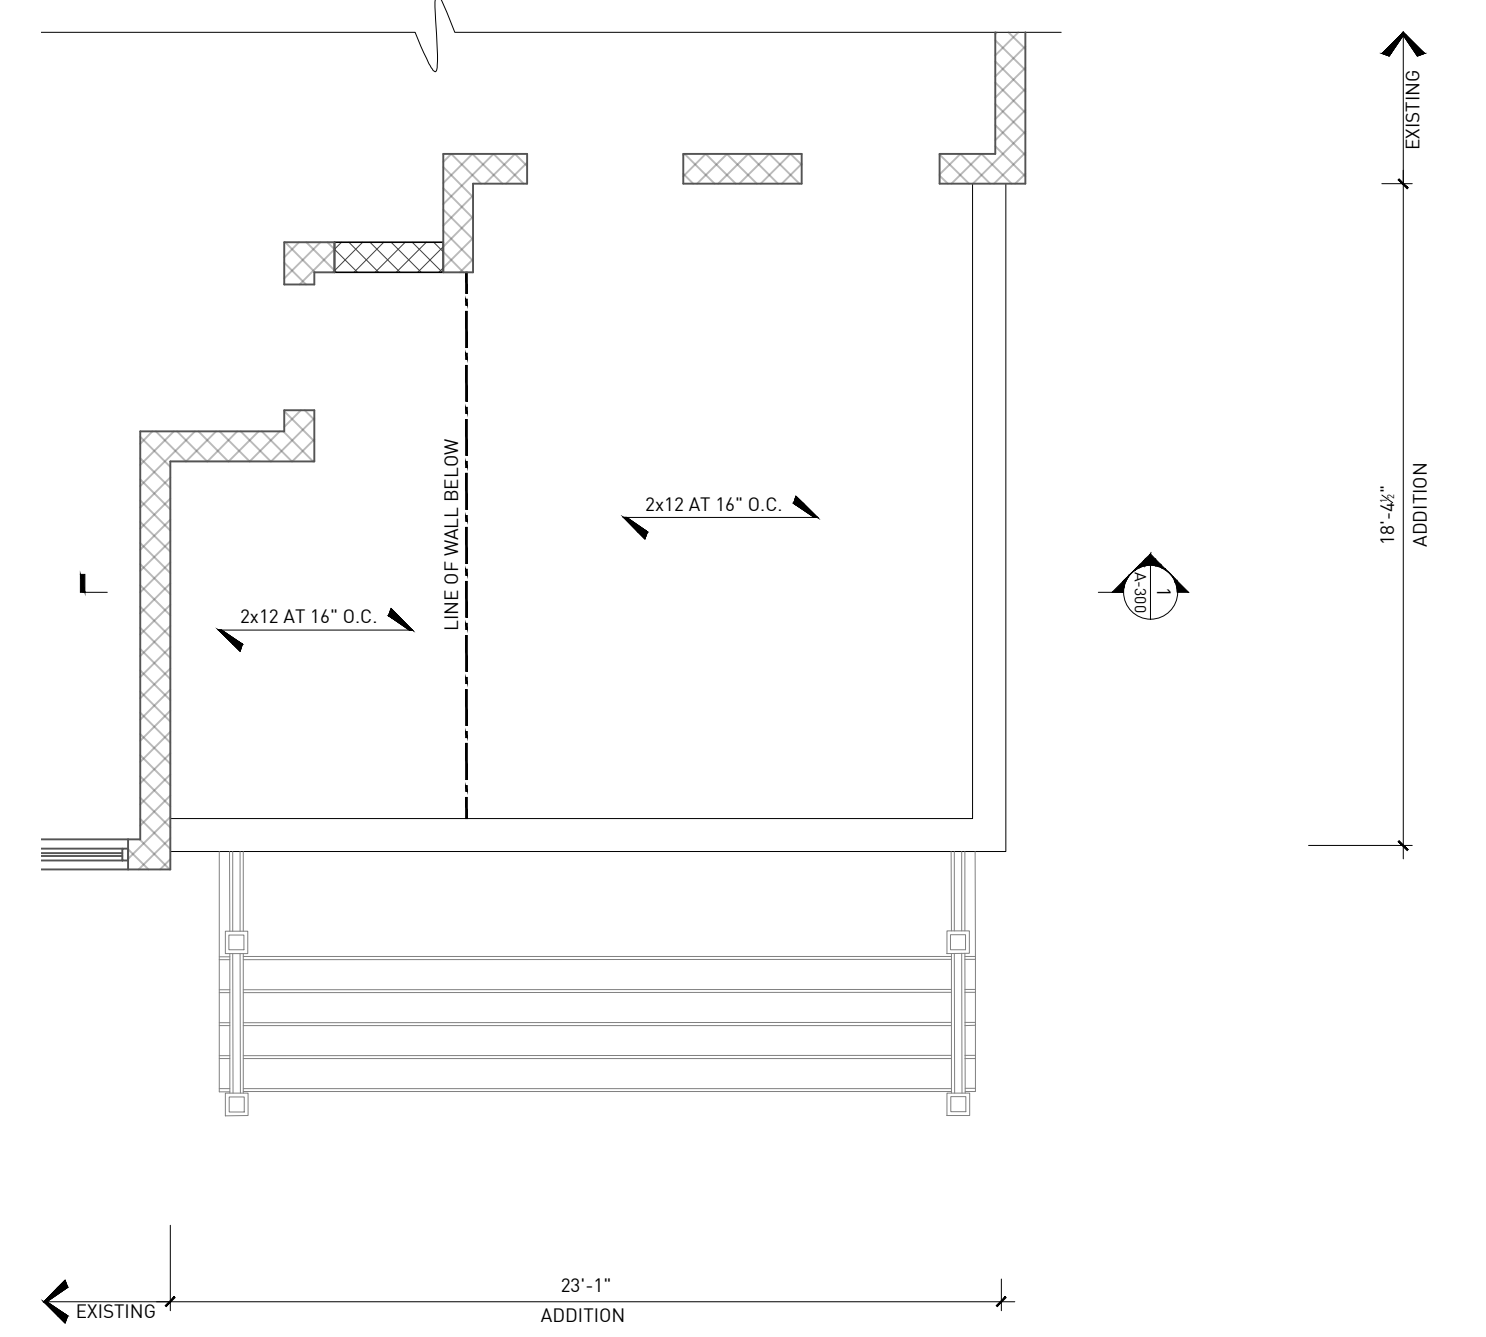

3 ROOF FRAMING PLAN
 ORIGINAL DRAWING SCALE: 1/4" = 1'-0"

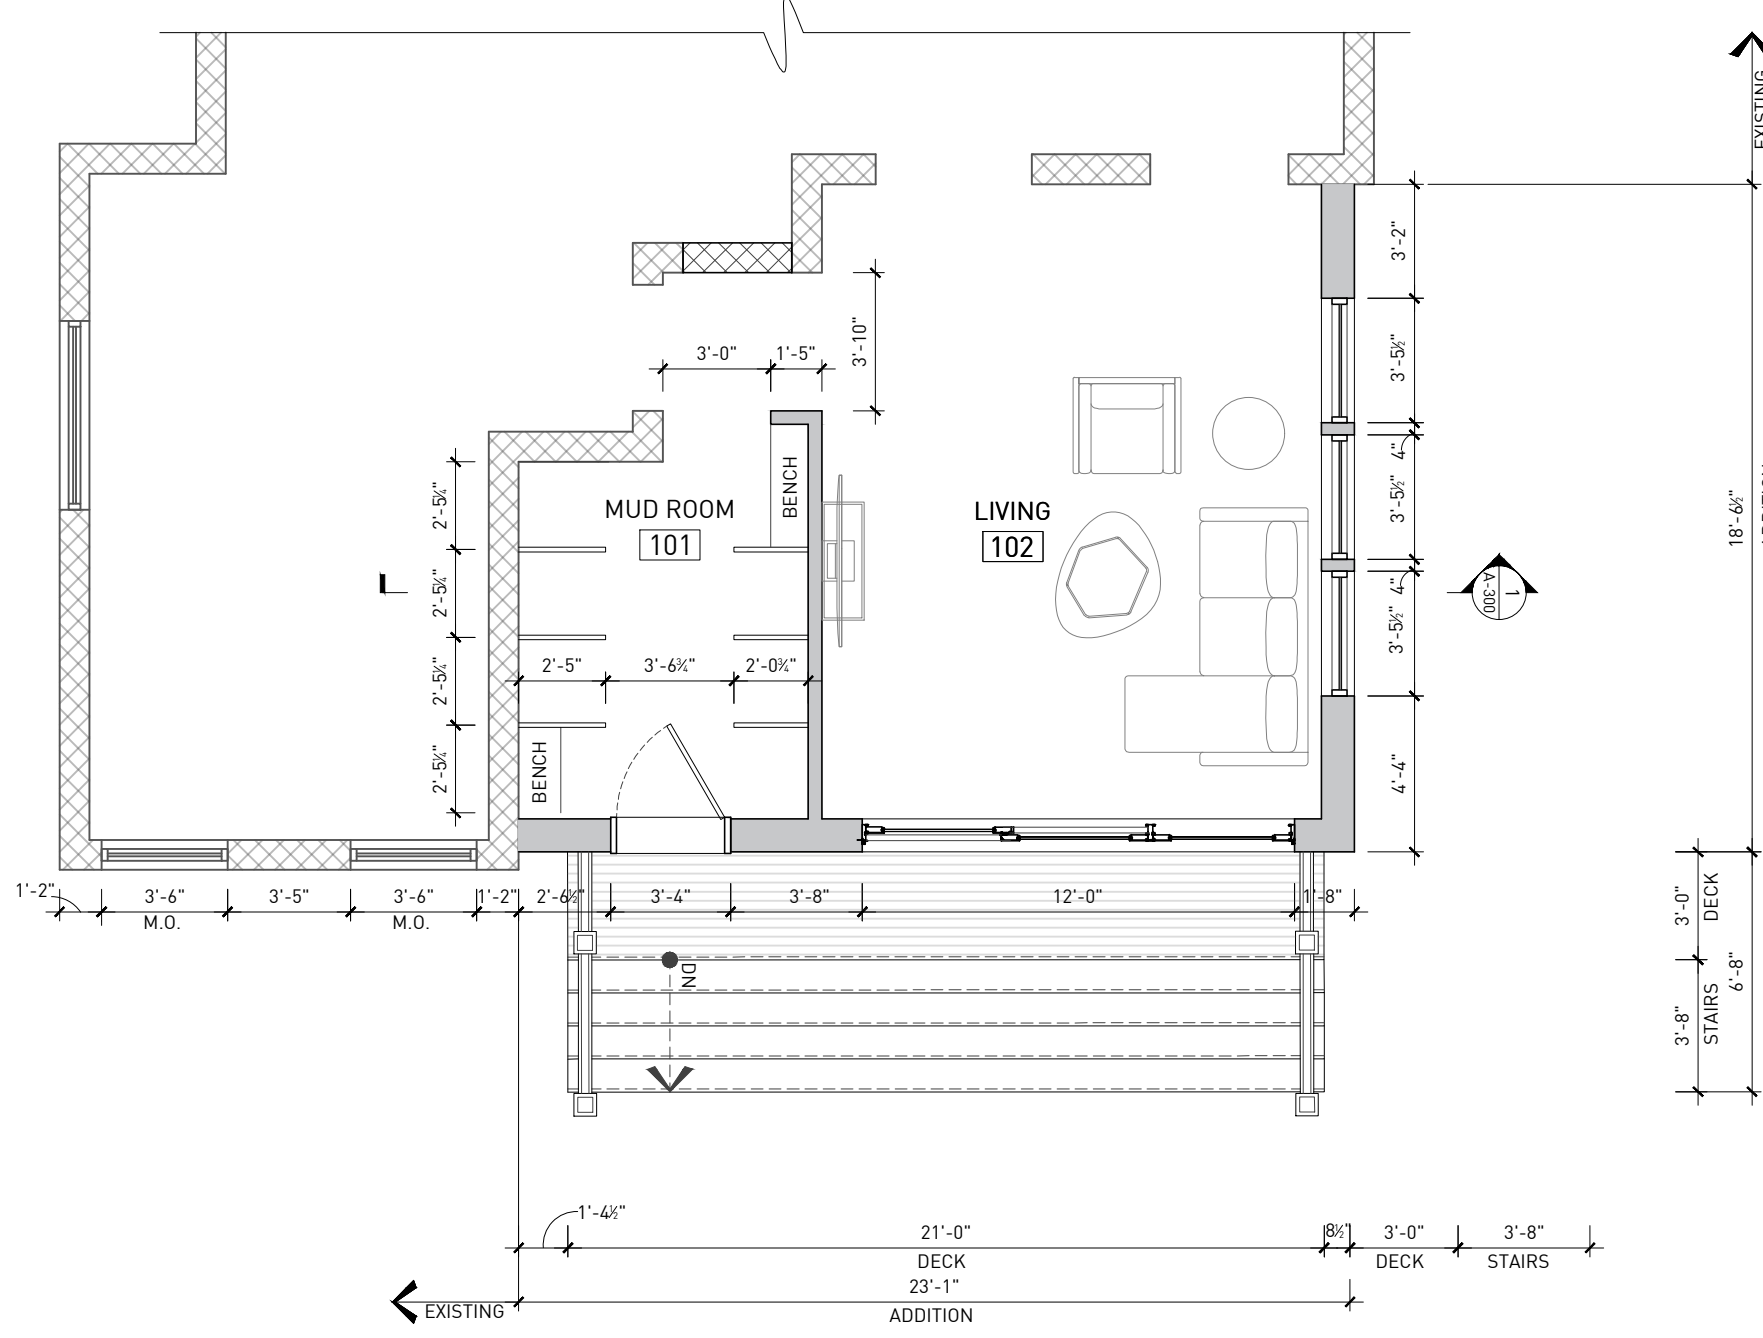


4 ARCHITECTURE PLAN
 ORIGINAL DRAWING SCALE: 1/4" = 1'-0"

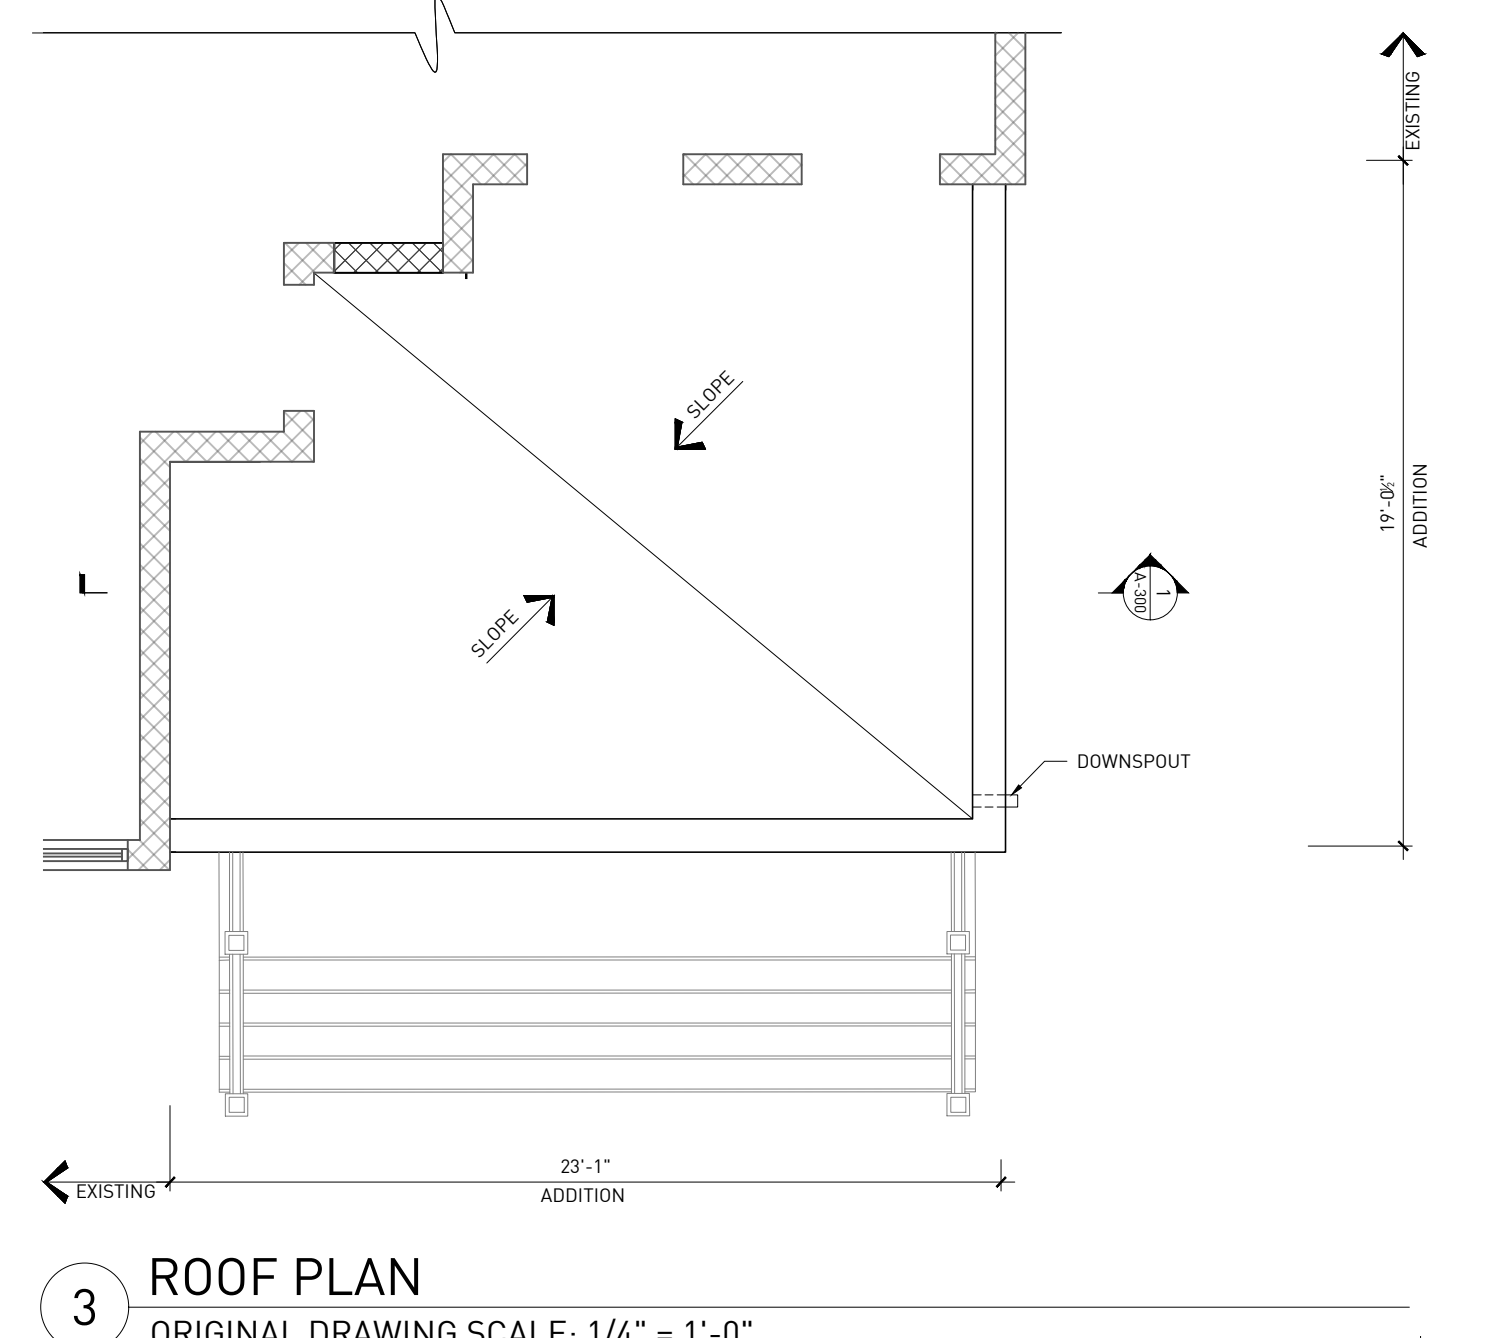

3 ROOF PLAN
 ORIGINAL DRAWING SCALE: 1/4" = 1'-0"



5 ARCHITECTURE PLAN
 ORIGINAL DRAWING SCALE: 1/4" = 1'-0"

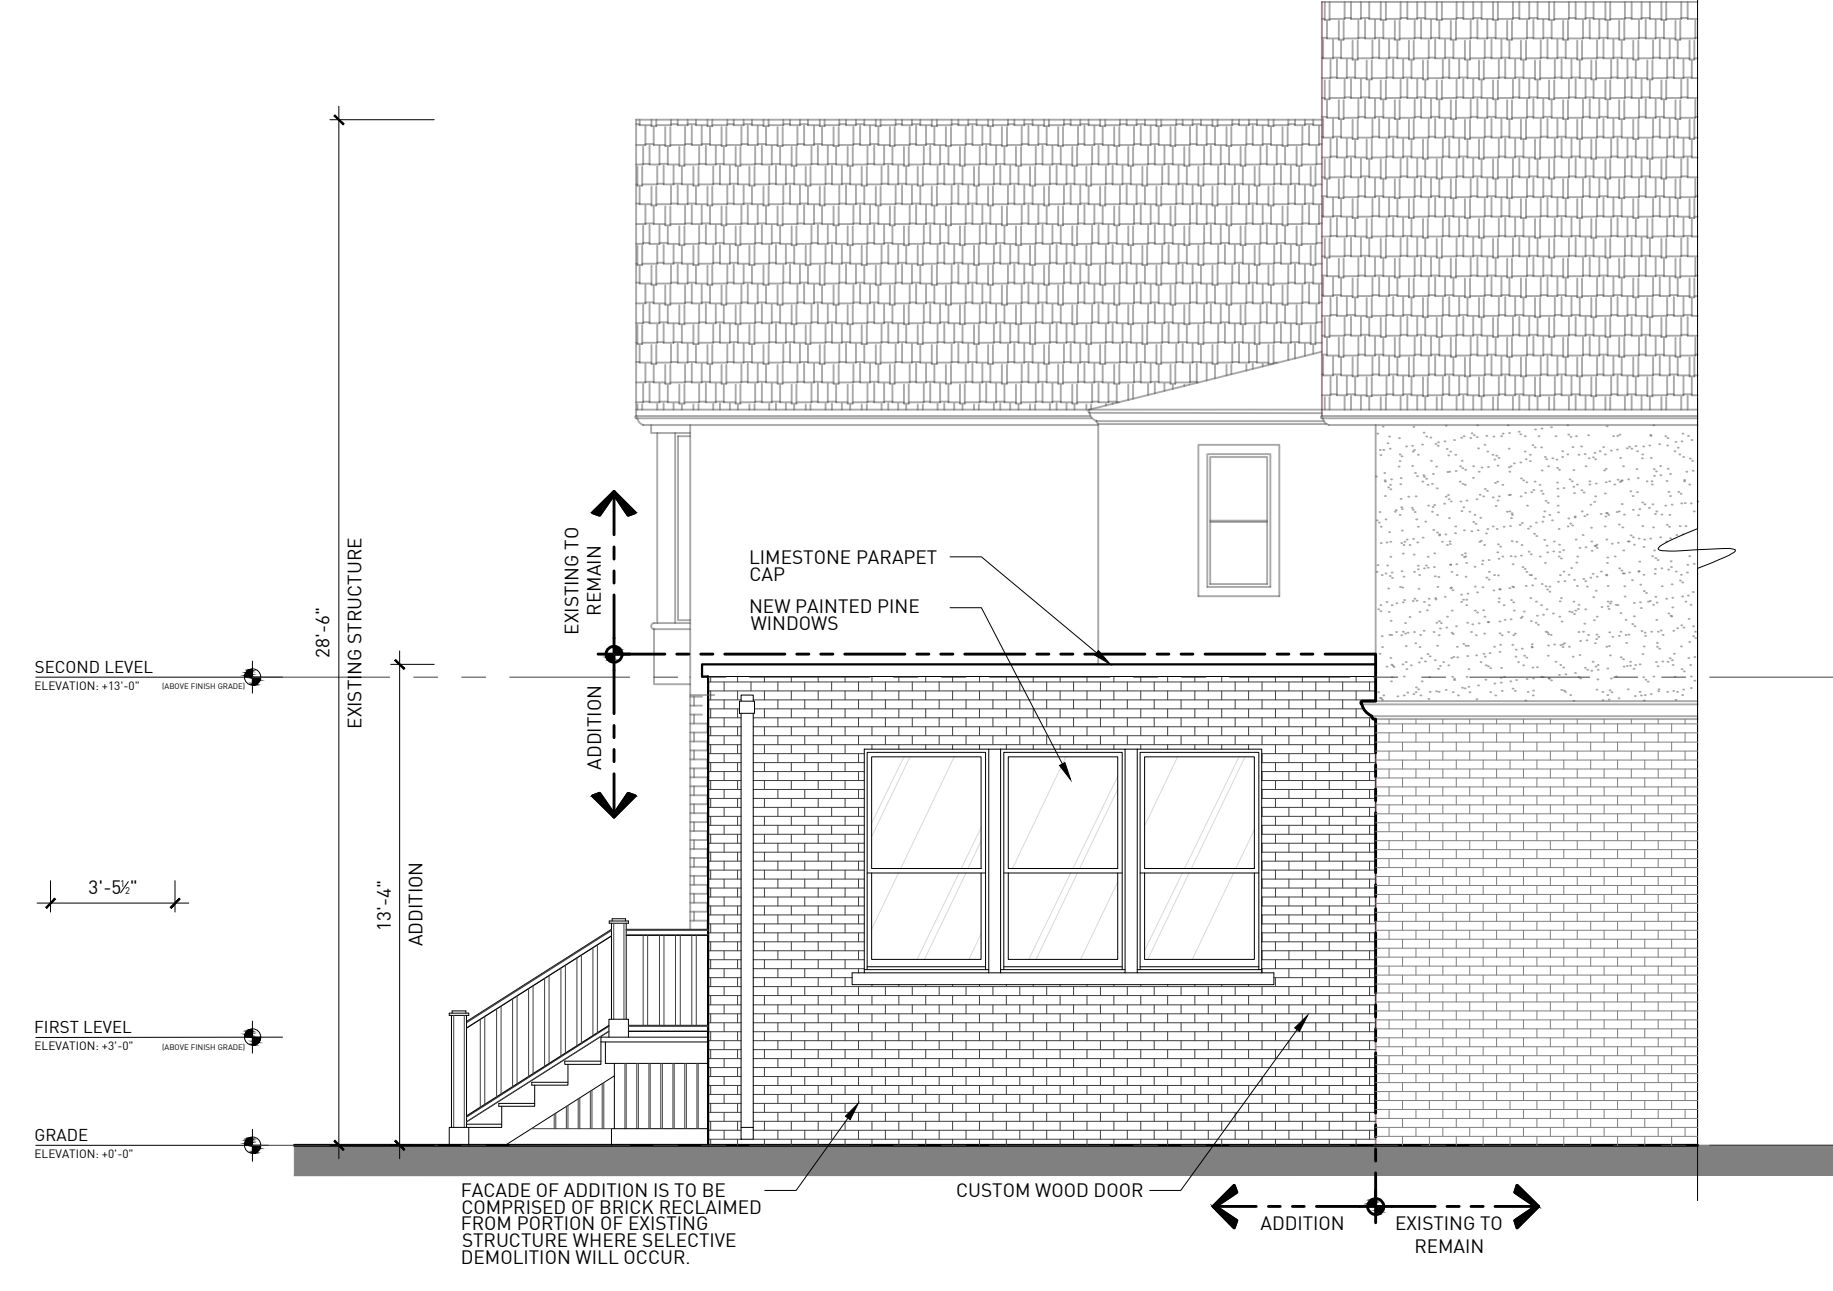

6 ARCHITECTURE PLAN
 ORIGINAL DRAWING SCALE: 1/4" = 1'-0"

MECHANICAL ENGINEER
 STRUCTURAL ENGINEER

COOLEY RESIDENCE
 1052 SEMINOLE, DETROIT, MI 48214
 HISTORIC DISTRICT COMMISSION REVIEW

REVISIONS	DATE	DESCRIPTION
1.	20220110	HDC REVIEW
2.	20220218	HDC COMMENTS



ARCHITECTURAL PLANS

DRAWING NO. **A-100**

CONTRACTOR NOTE
 ALL CONTRACTORS (GENERAL CONTRACTOR, SUB-CONTRACTORS, MEMBERS OR AGENTS OF EITHER OR BOTH) ARE TO VERIFY AND COORDINATE ALL CONDITIONS, DIMENSIONS, QUANTITIES AND DETAILS, STATED OR NOT, WITHIN THESE DRAWINGS AND WITHIN THE SPECIFICATIONS BEFORE COMMENCING WITH THE WORK. IF A DIMENSIONAL ERROR OR CONFLICT OCCURS BETWEEN THESE DRAWINGS, THE SPECIFICATIONS OR THE EXISTING / PROPOSED CONDITIONS, IT SHALL BE BROUGHT TO THE IMMEDIATE ATTENTION OF THE ARCHITECT, BEFORE PROCEEDING WITH THE WORK. ANY PARTY (GENERAL CONTRACTOR, SUB-CONTRACTORS, MEMBERS OR AGENTS OF EITHER OR BOTH) WHO FAILS TO DO SO TAKE FULL RESPONSIBILITY OF ANY ERRORS, CONFLICTS, SCHEDULE AND COST IMPLICATIONS.




MECHANICAL ENGINEER
 STRUCTURAL ENGINEER

COOLEY RESIDENCE

1052 SEMINOLE, DETROIT, MI 48214


HISTORIC DISTRICT COMMISSION REVIEW

REVISIONS	DATE	DESCRIPTION
1.	20220110	HDC REVIEW
2.	20220218	HDC COMMENTS

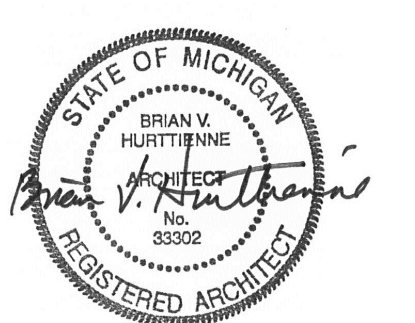

WALL SECTIONS

DRAWING NO. **A-300**

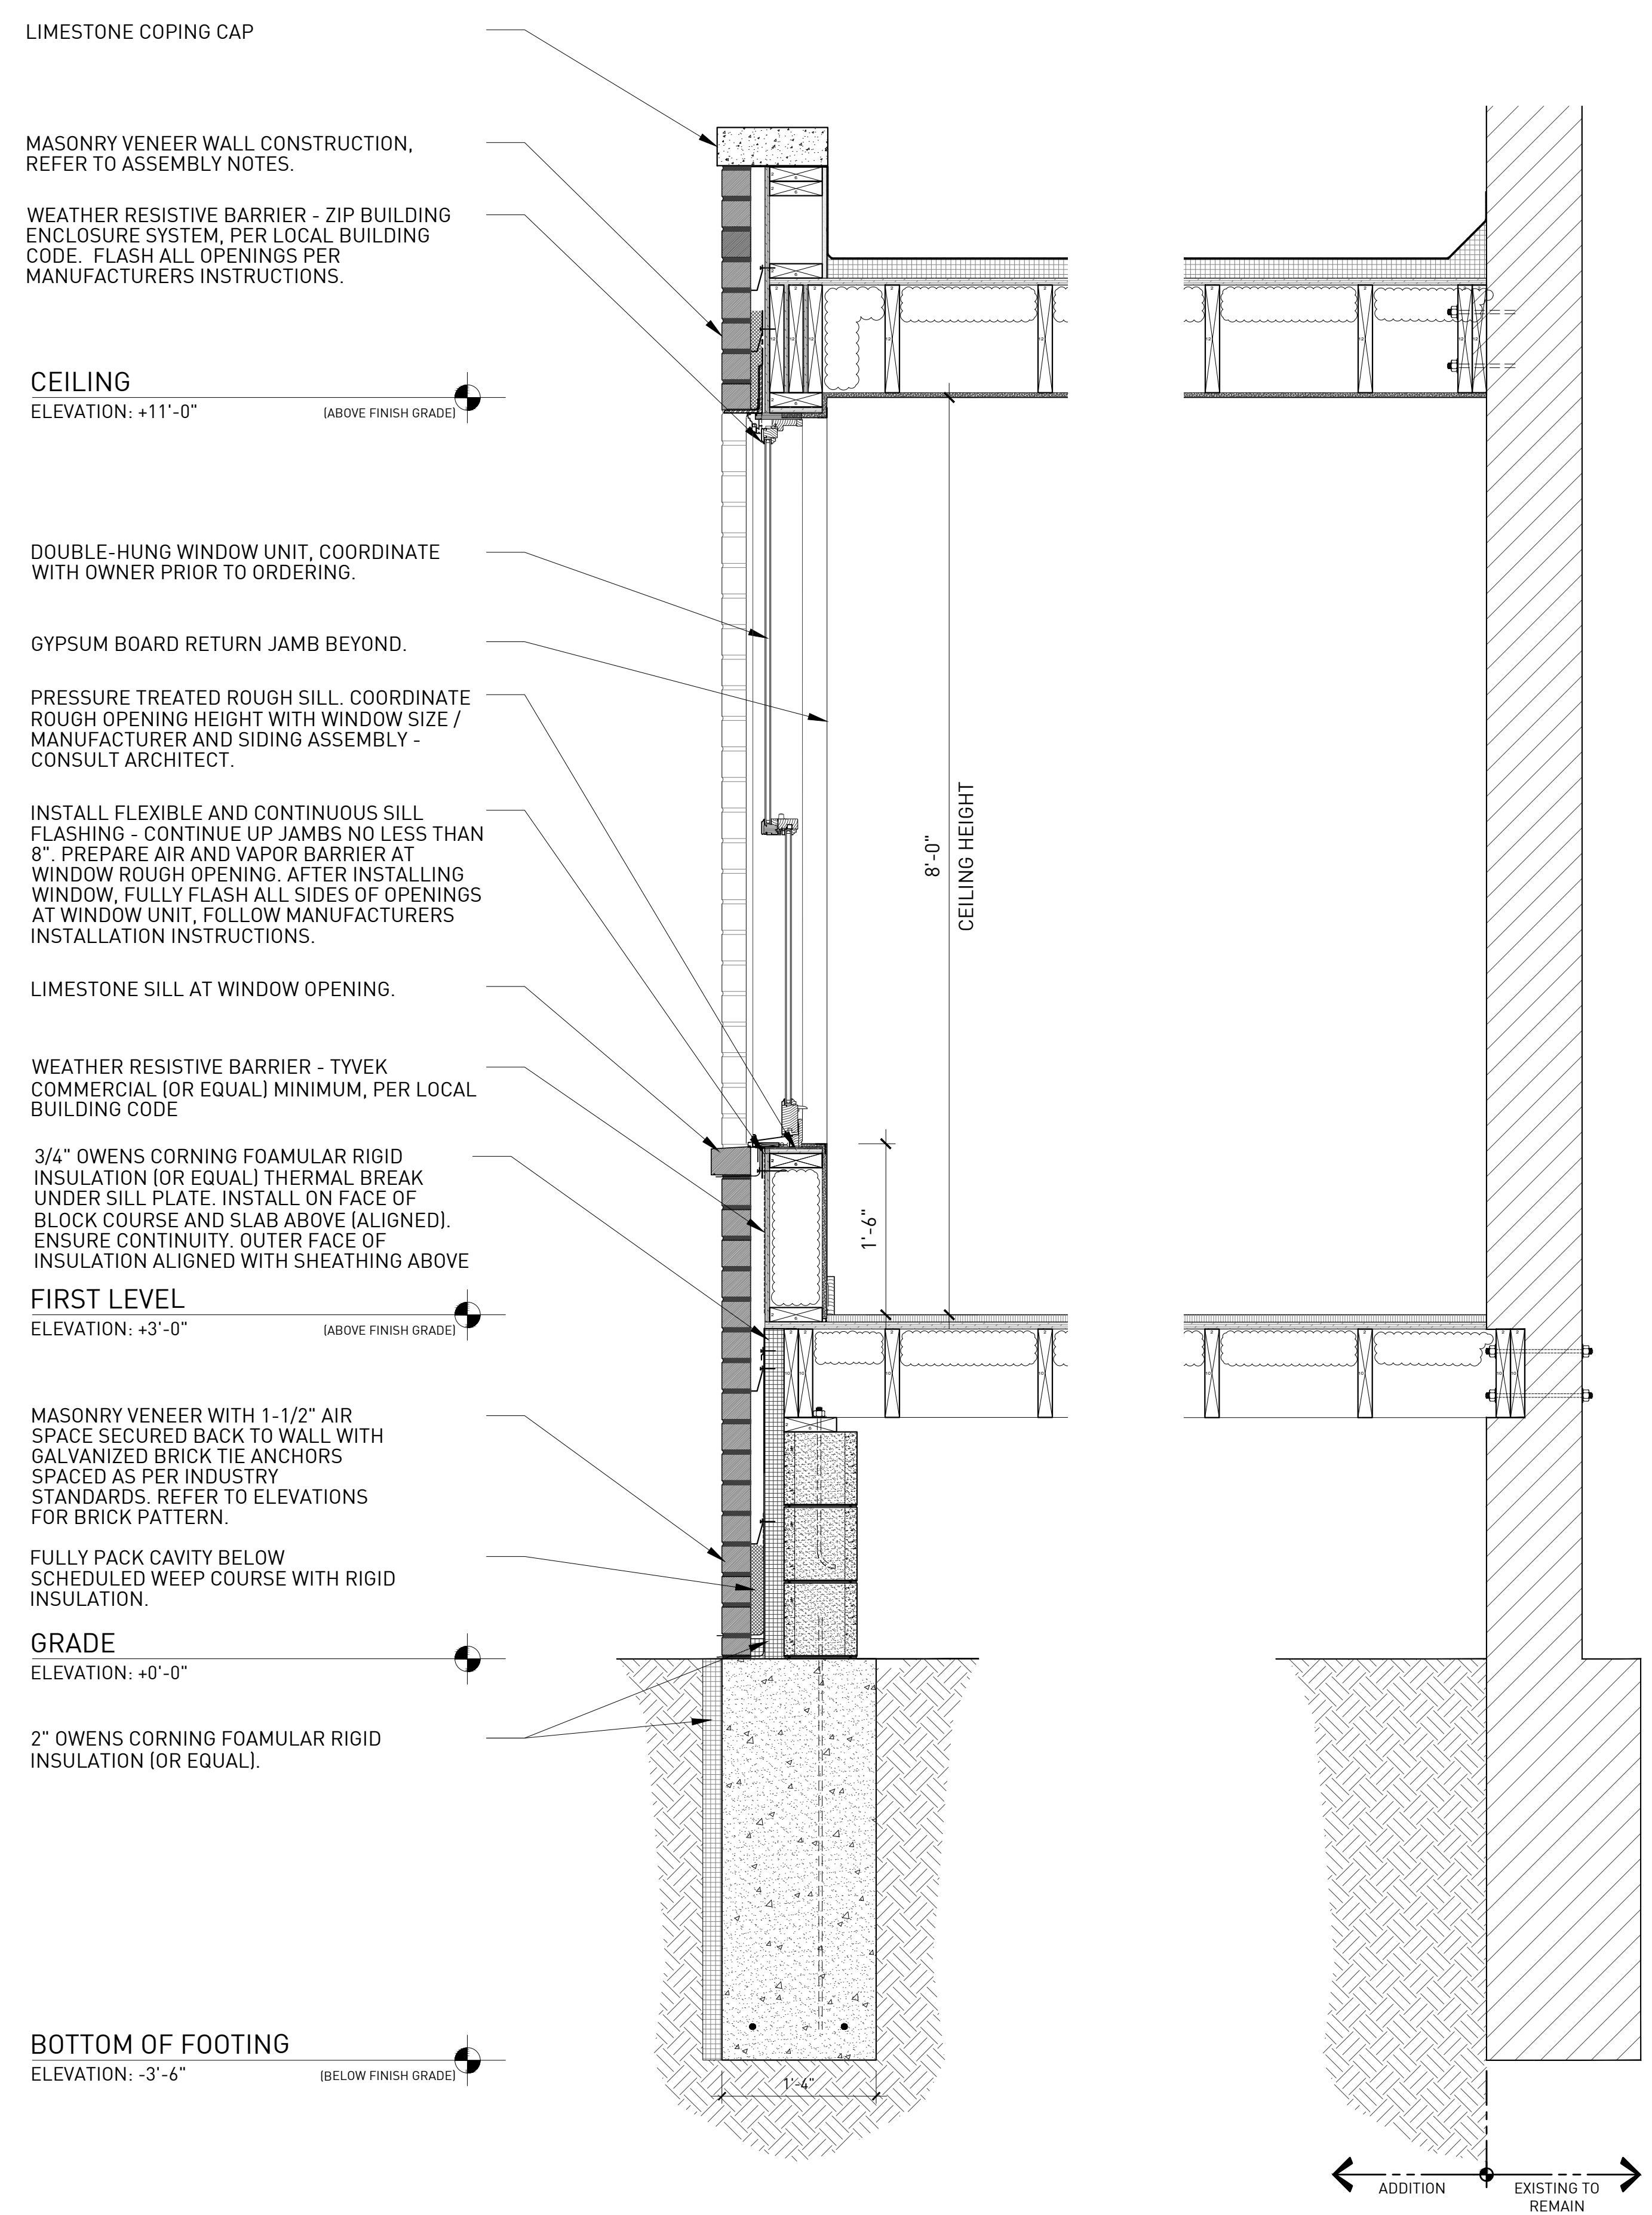

1 WALL SECTIONS
 ORIGINAL DRAWING SCALE: 1 1/2" = 1'-0"