


PICNIC ARCH, LLC
2669 E CANFIELD
DETROIT, MI 48207

valeria@picnic-arch.com
(954) 319 1829

THESE DRAWINGS ARE INSTRUMENTS OF SERVICE AND AS SUCH MAY NOT BE USED FOR OTHER PROJECTS FOR ADDITIONS TO THIS PROJECT OR COMPLETION OF THIS PROJECT BY OTHERS WITHOUT EXPRESS KNOWLEDGE AND CONSENT OF PICNIC ARCH, LLC
• FOR DESIGN INTENT ONLY •

PORCH RENOVATION
7908-7912 St Paul Street,
Detroit, MI 48214

NO.	ISSUE	DATE
01	PERMIT	12/18/22

 

PLANS & ELEVATIONS
A 001.00


DRAWING SYMBOL KEY

- AREA NOT IN SCOPE/ NOT IN CONTRACT
- DEMO WALL
- EXISTING WALL TO REMAIN
- NEW WALL CONSTRUCTION
- WOOD - DIMENSIONAL LUMBER
- WOOD - ROUGH BLOCKING


EXTERIOR ELEVATION
DWG NUMBER
SHEET NUMBER

ELECTRICAL SYMBOL KEY


- RECESSED FIXTURE
- SECURITY SYSTEM

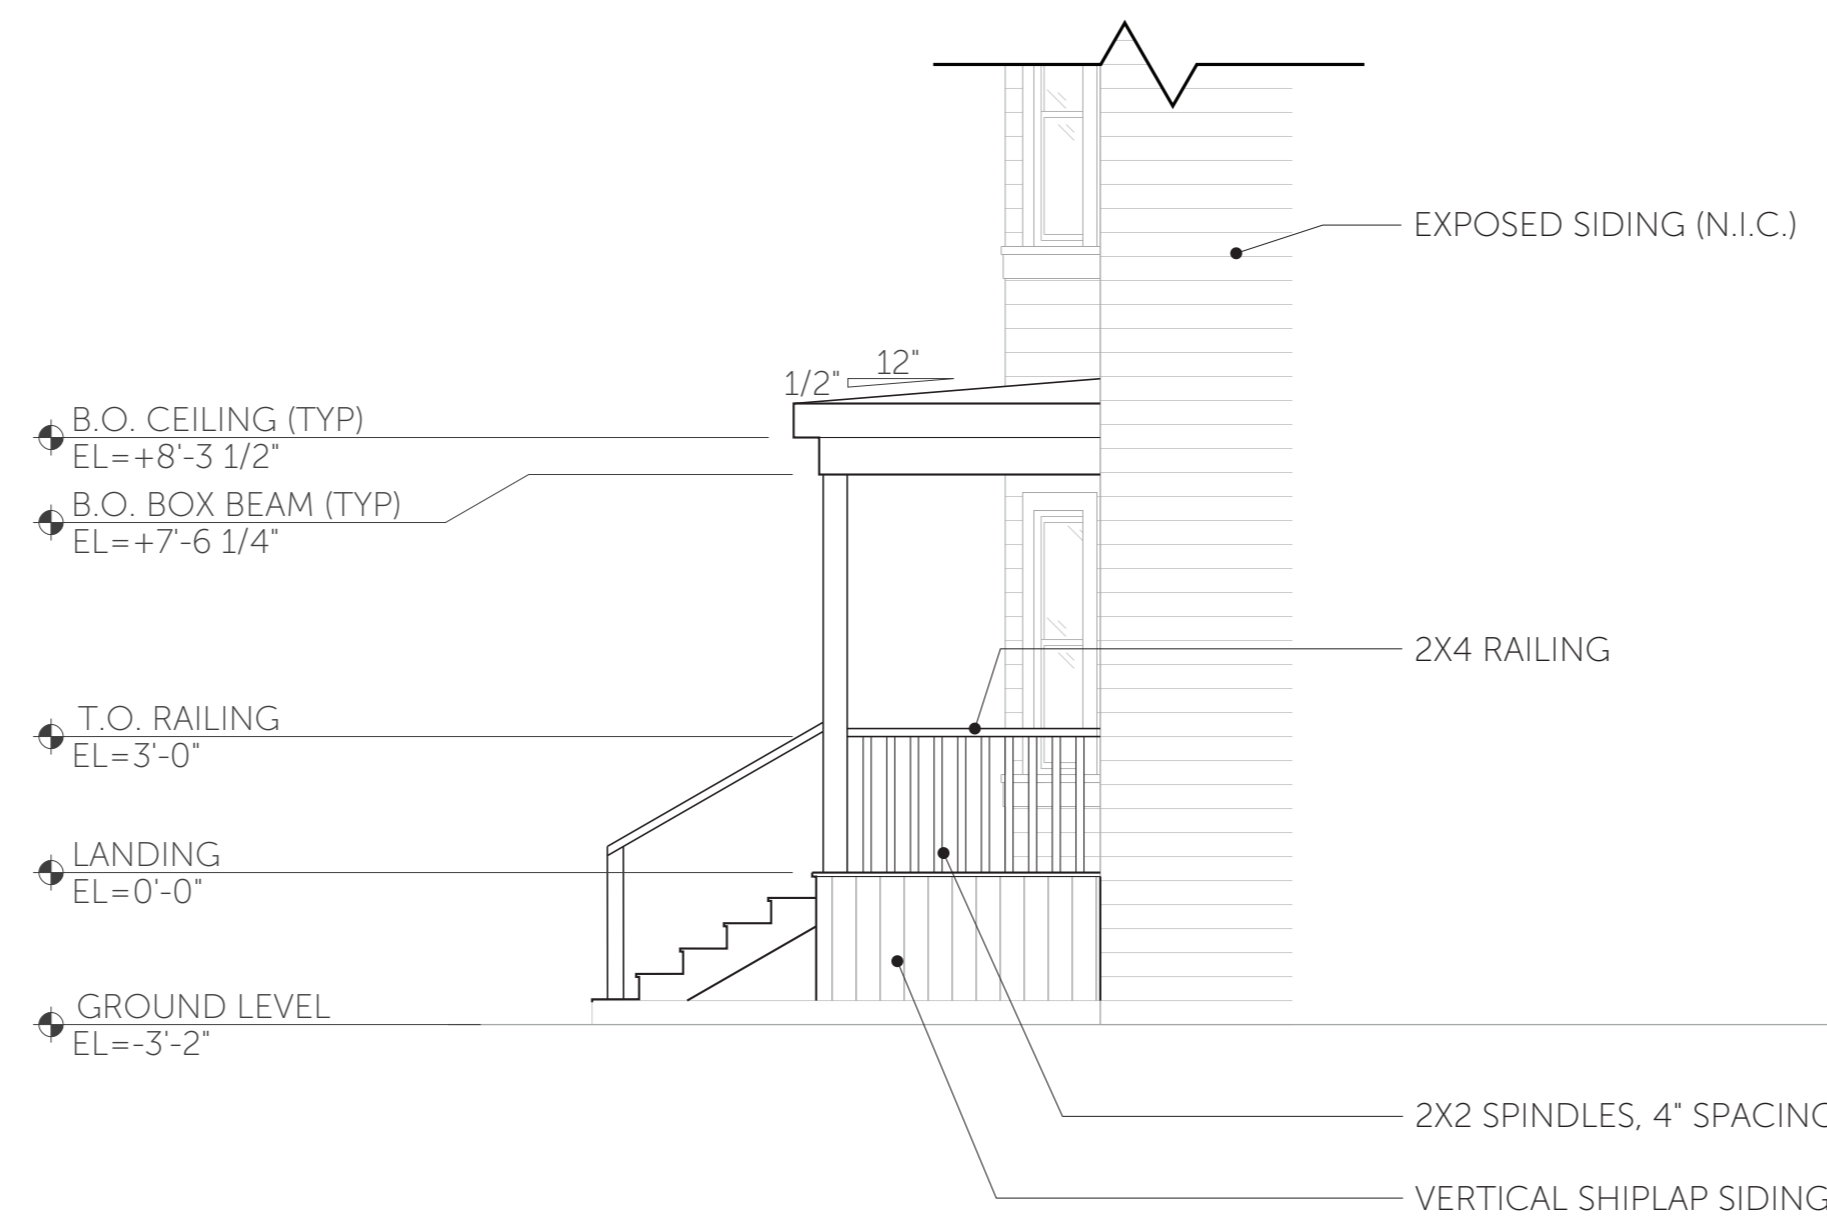


C4 ELEVATION
SCALE: 1/4" = 1'-0"

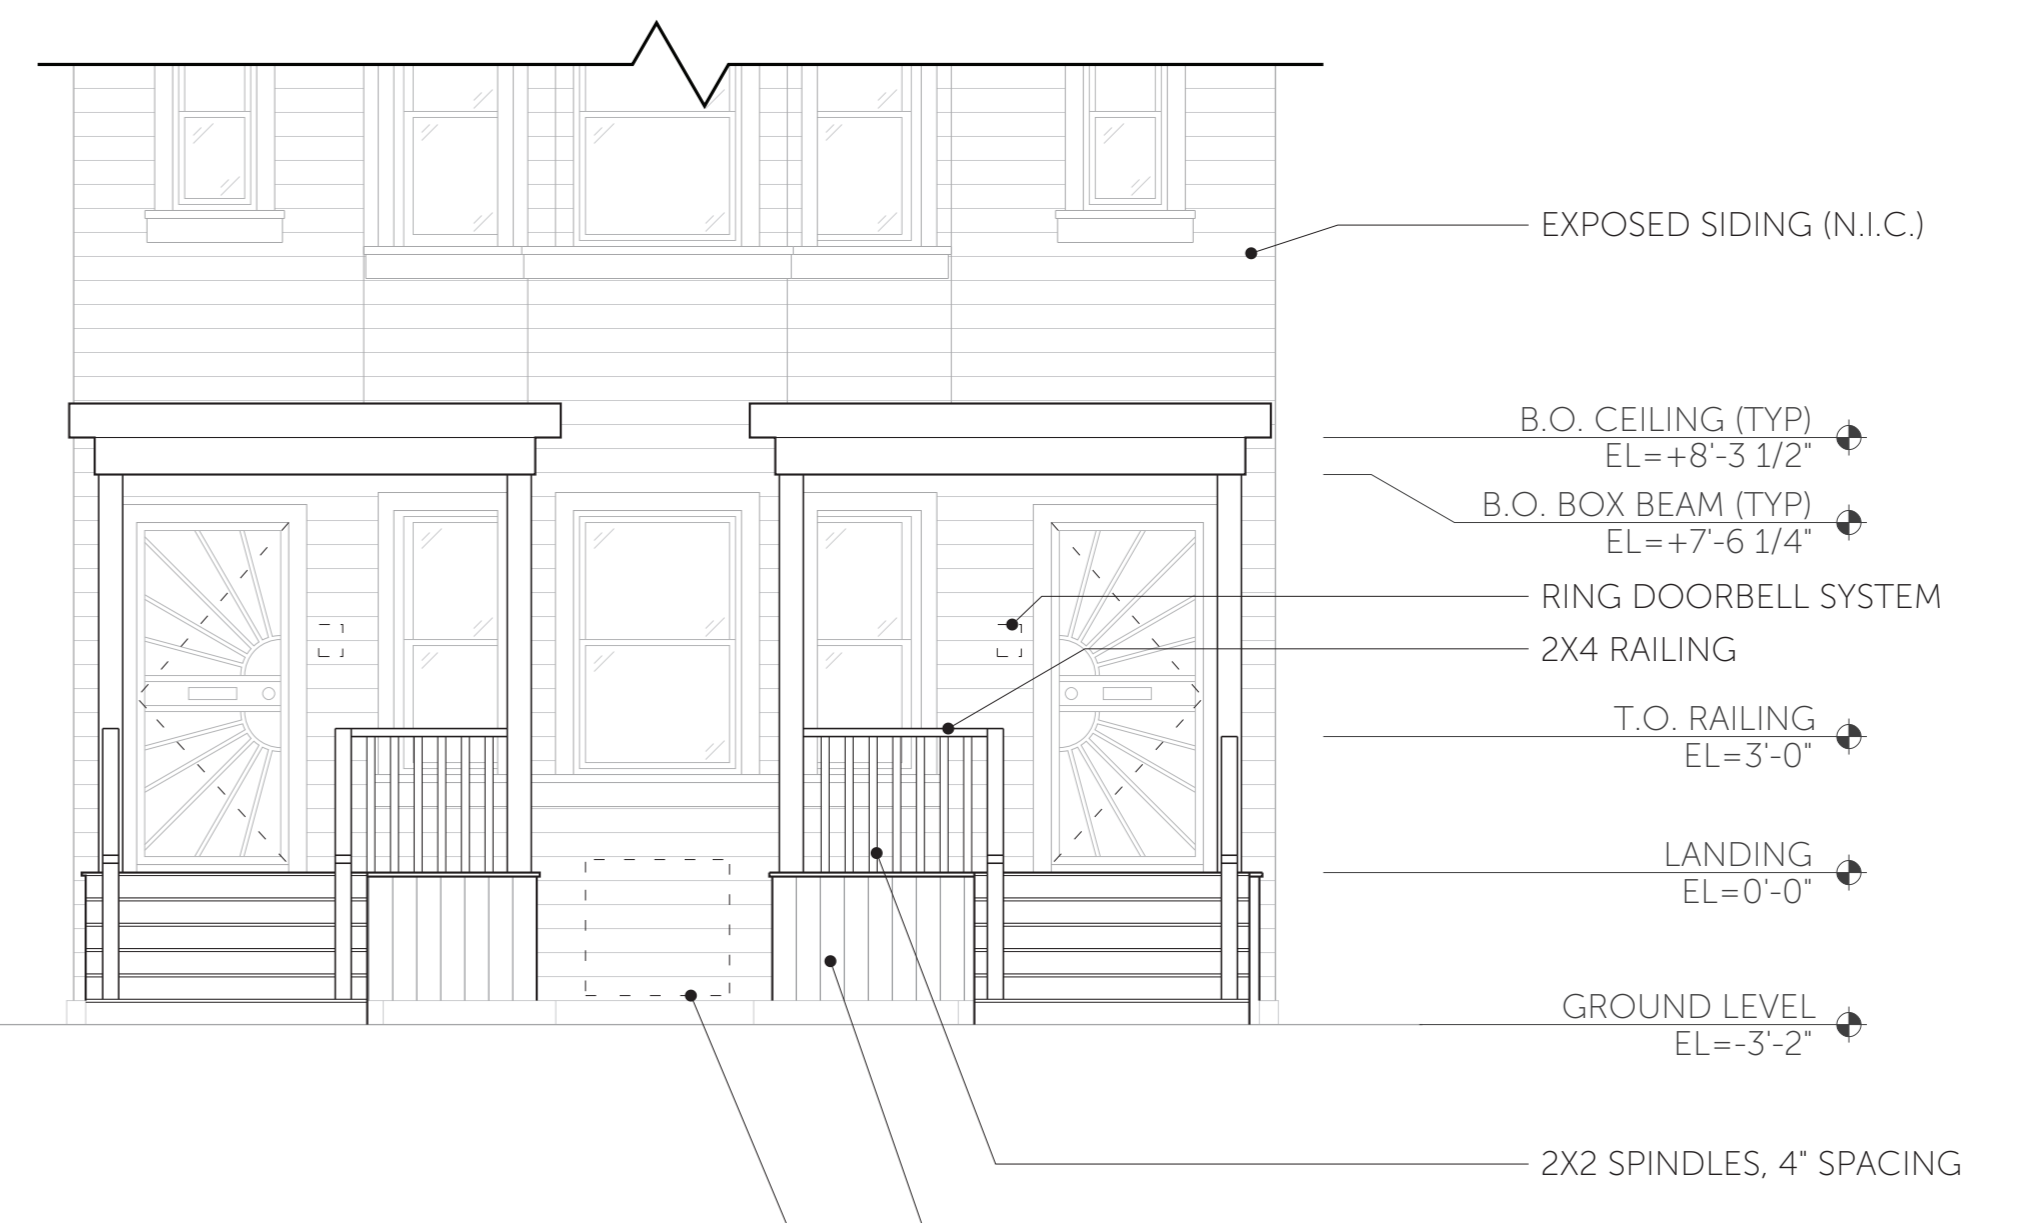

C6 ELEVATION
SCALE: 1/4" = 1'-0"

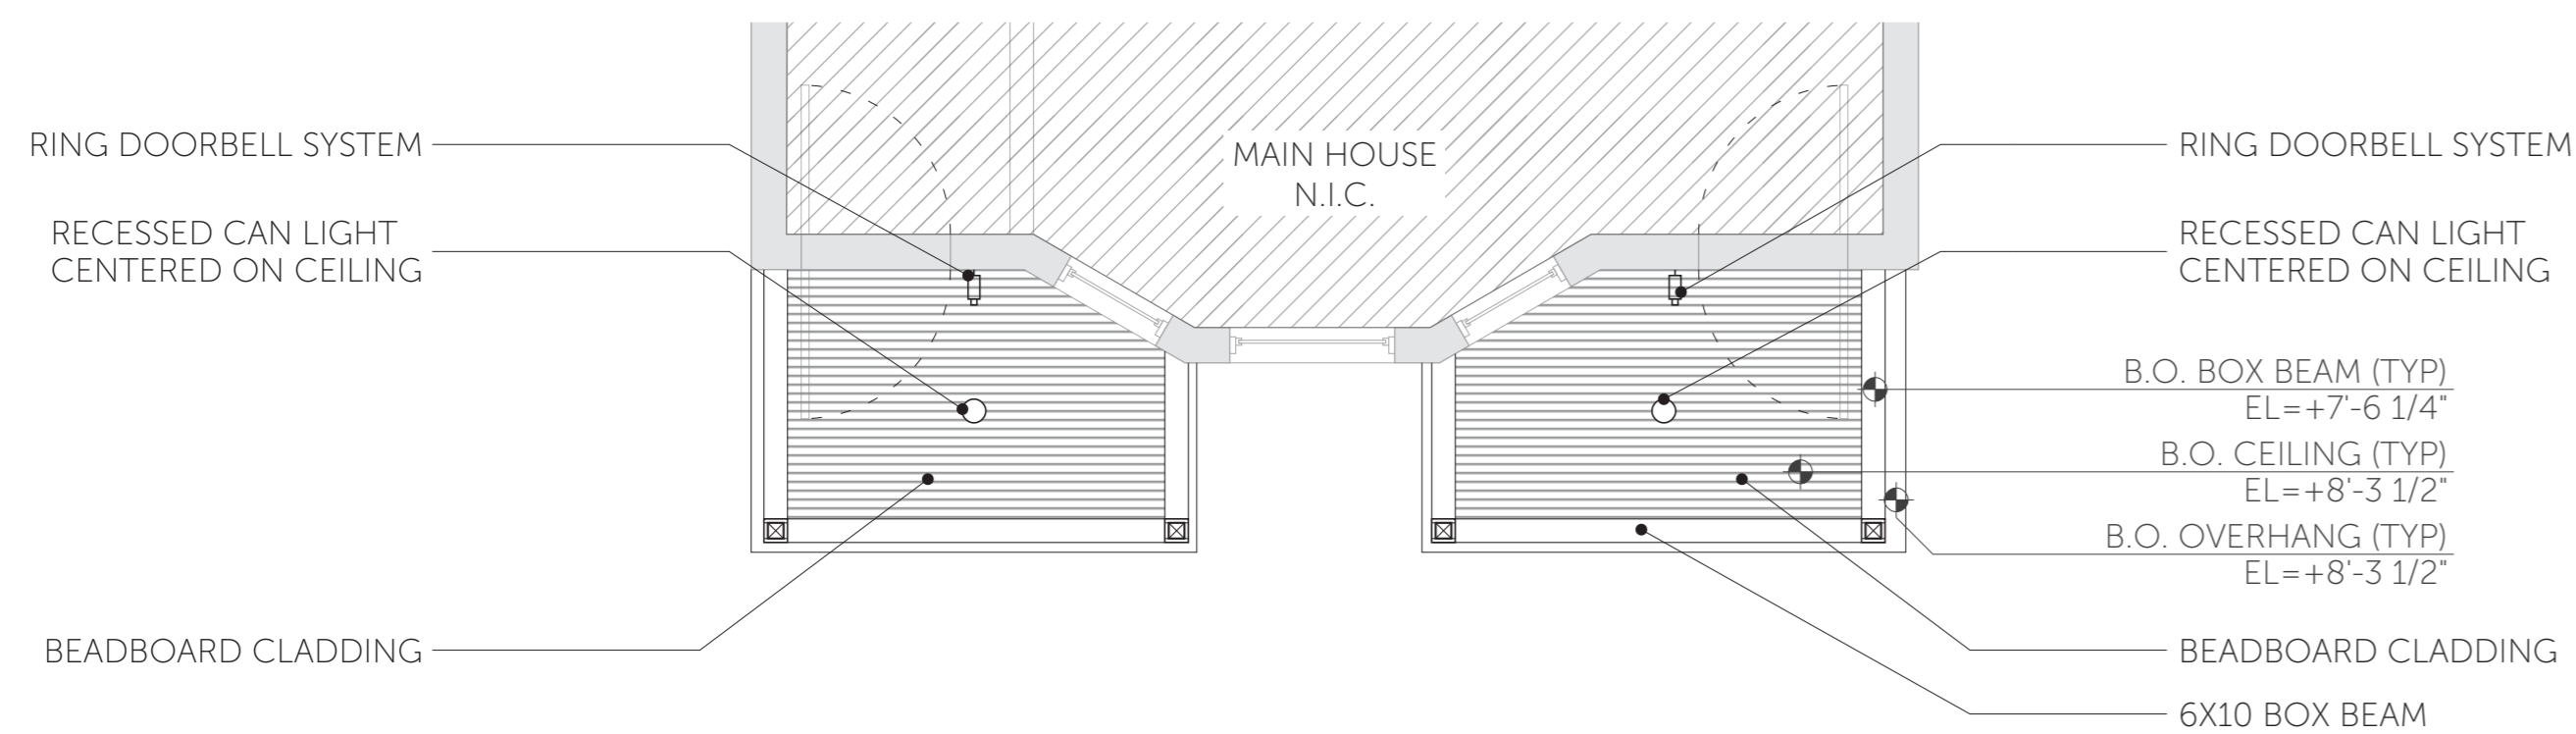

F1 REFLECTED CEILING PLAN
SCALE: 1/4" = 1'-0"

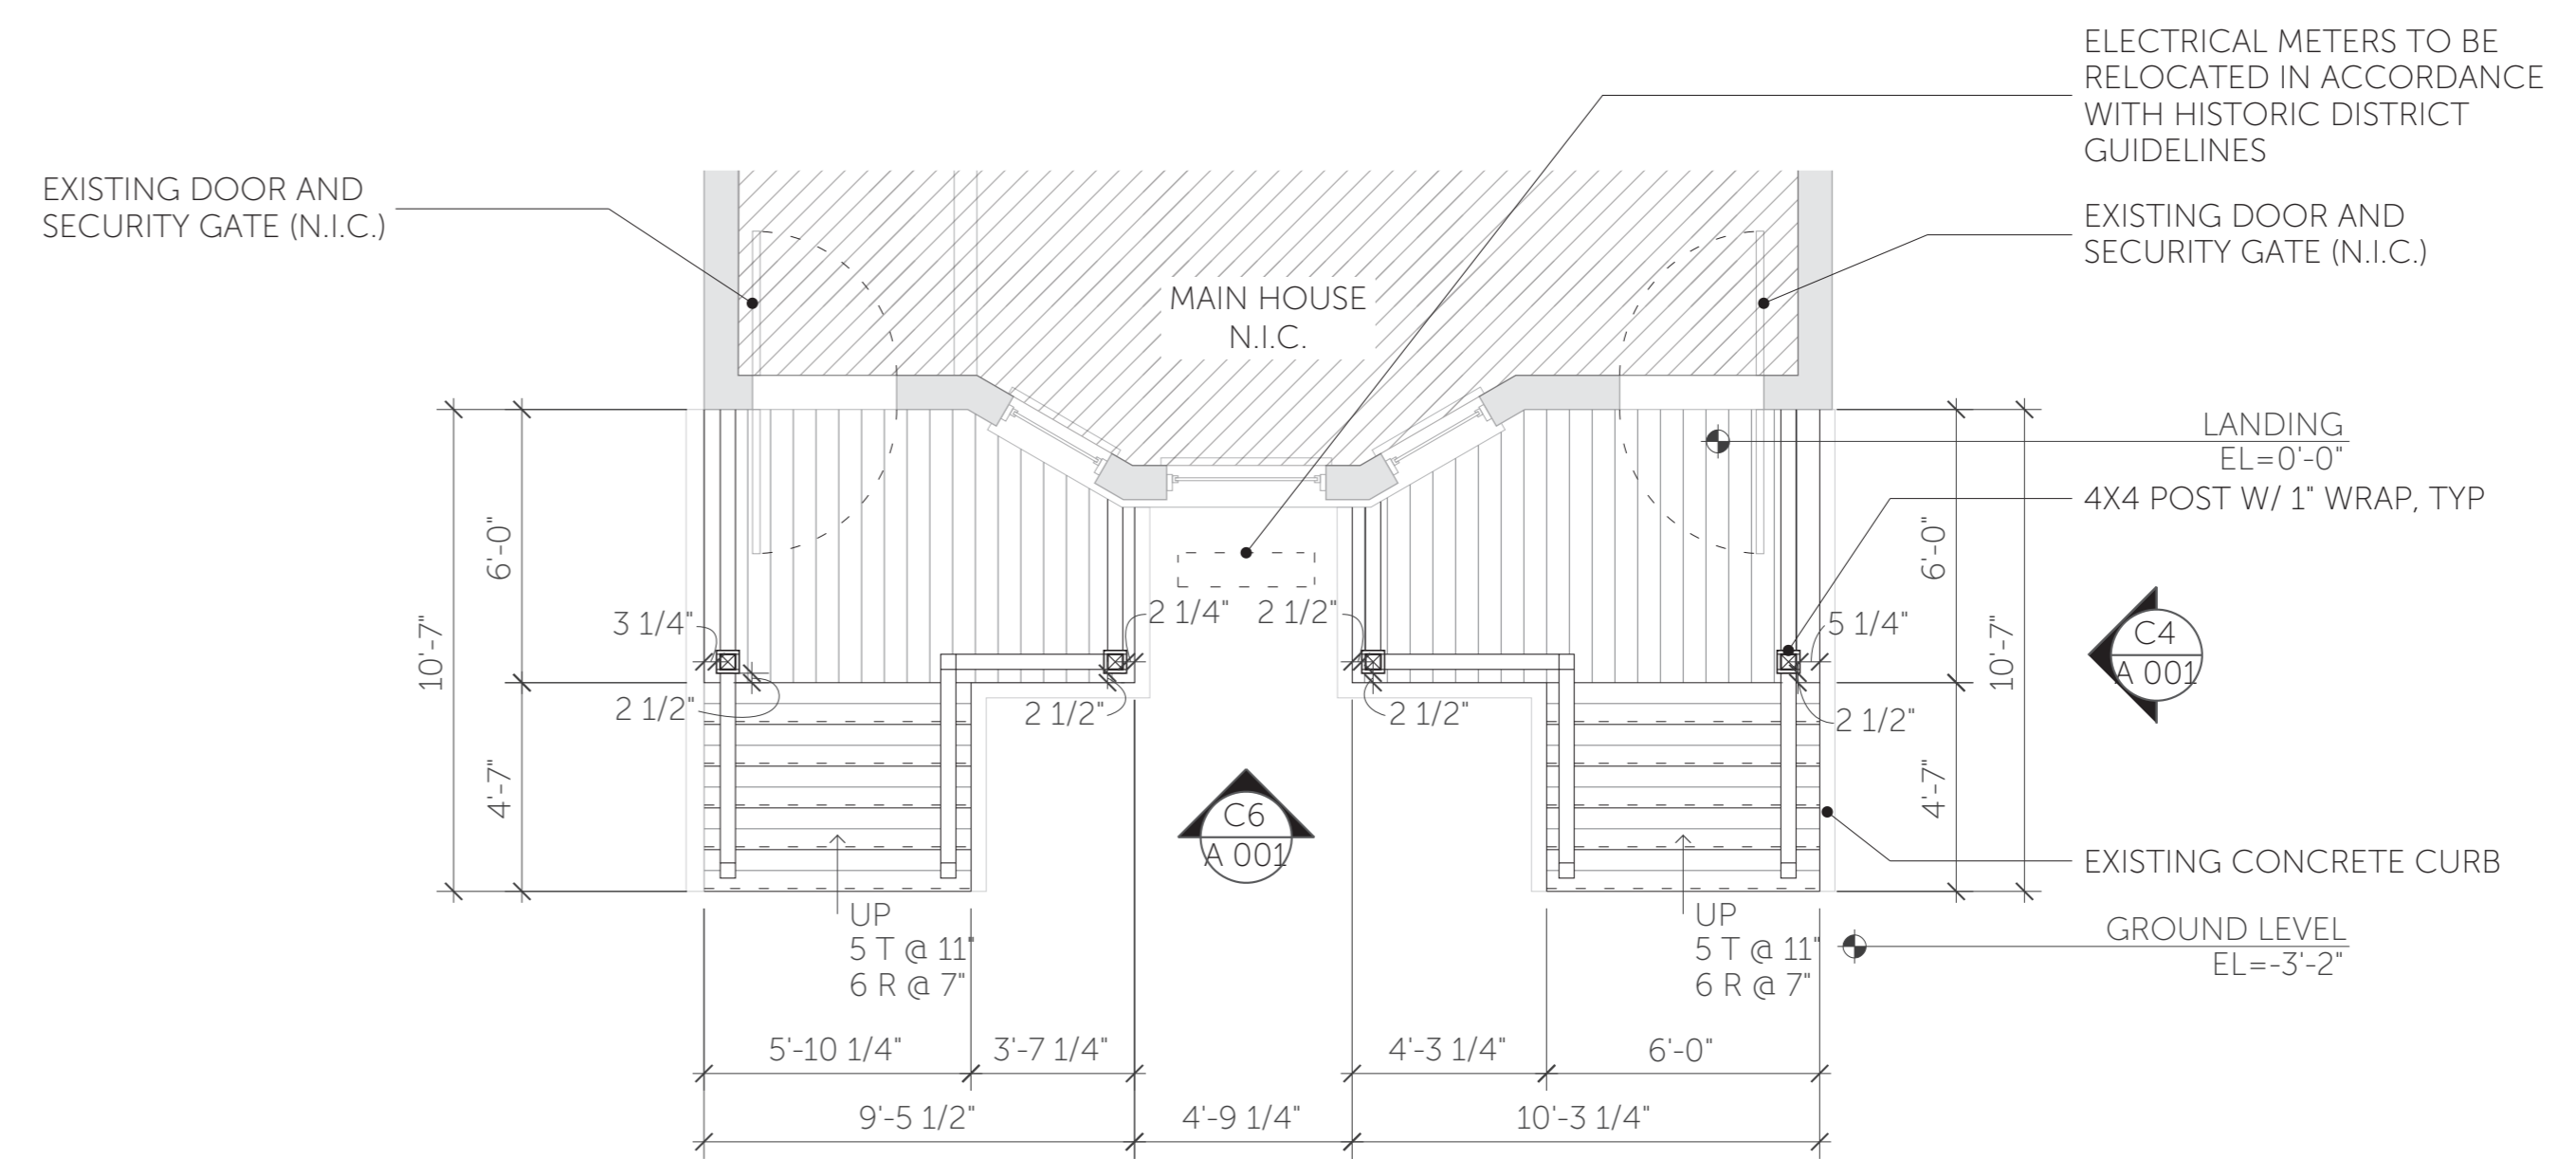

F6 FLOOR PLAN
SCALE: 1/4" = 1'-0"