




3 PERSPECTIVE - MECHANICAL PLATFORM

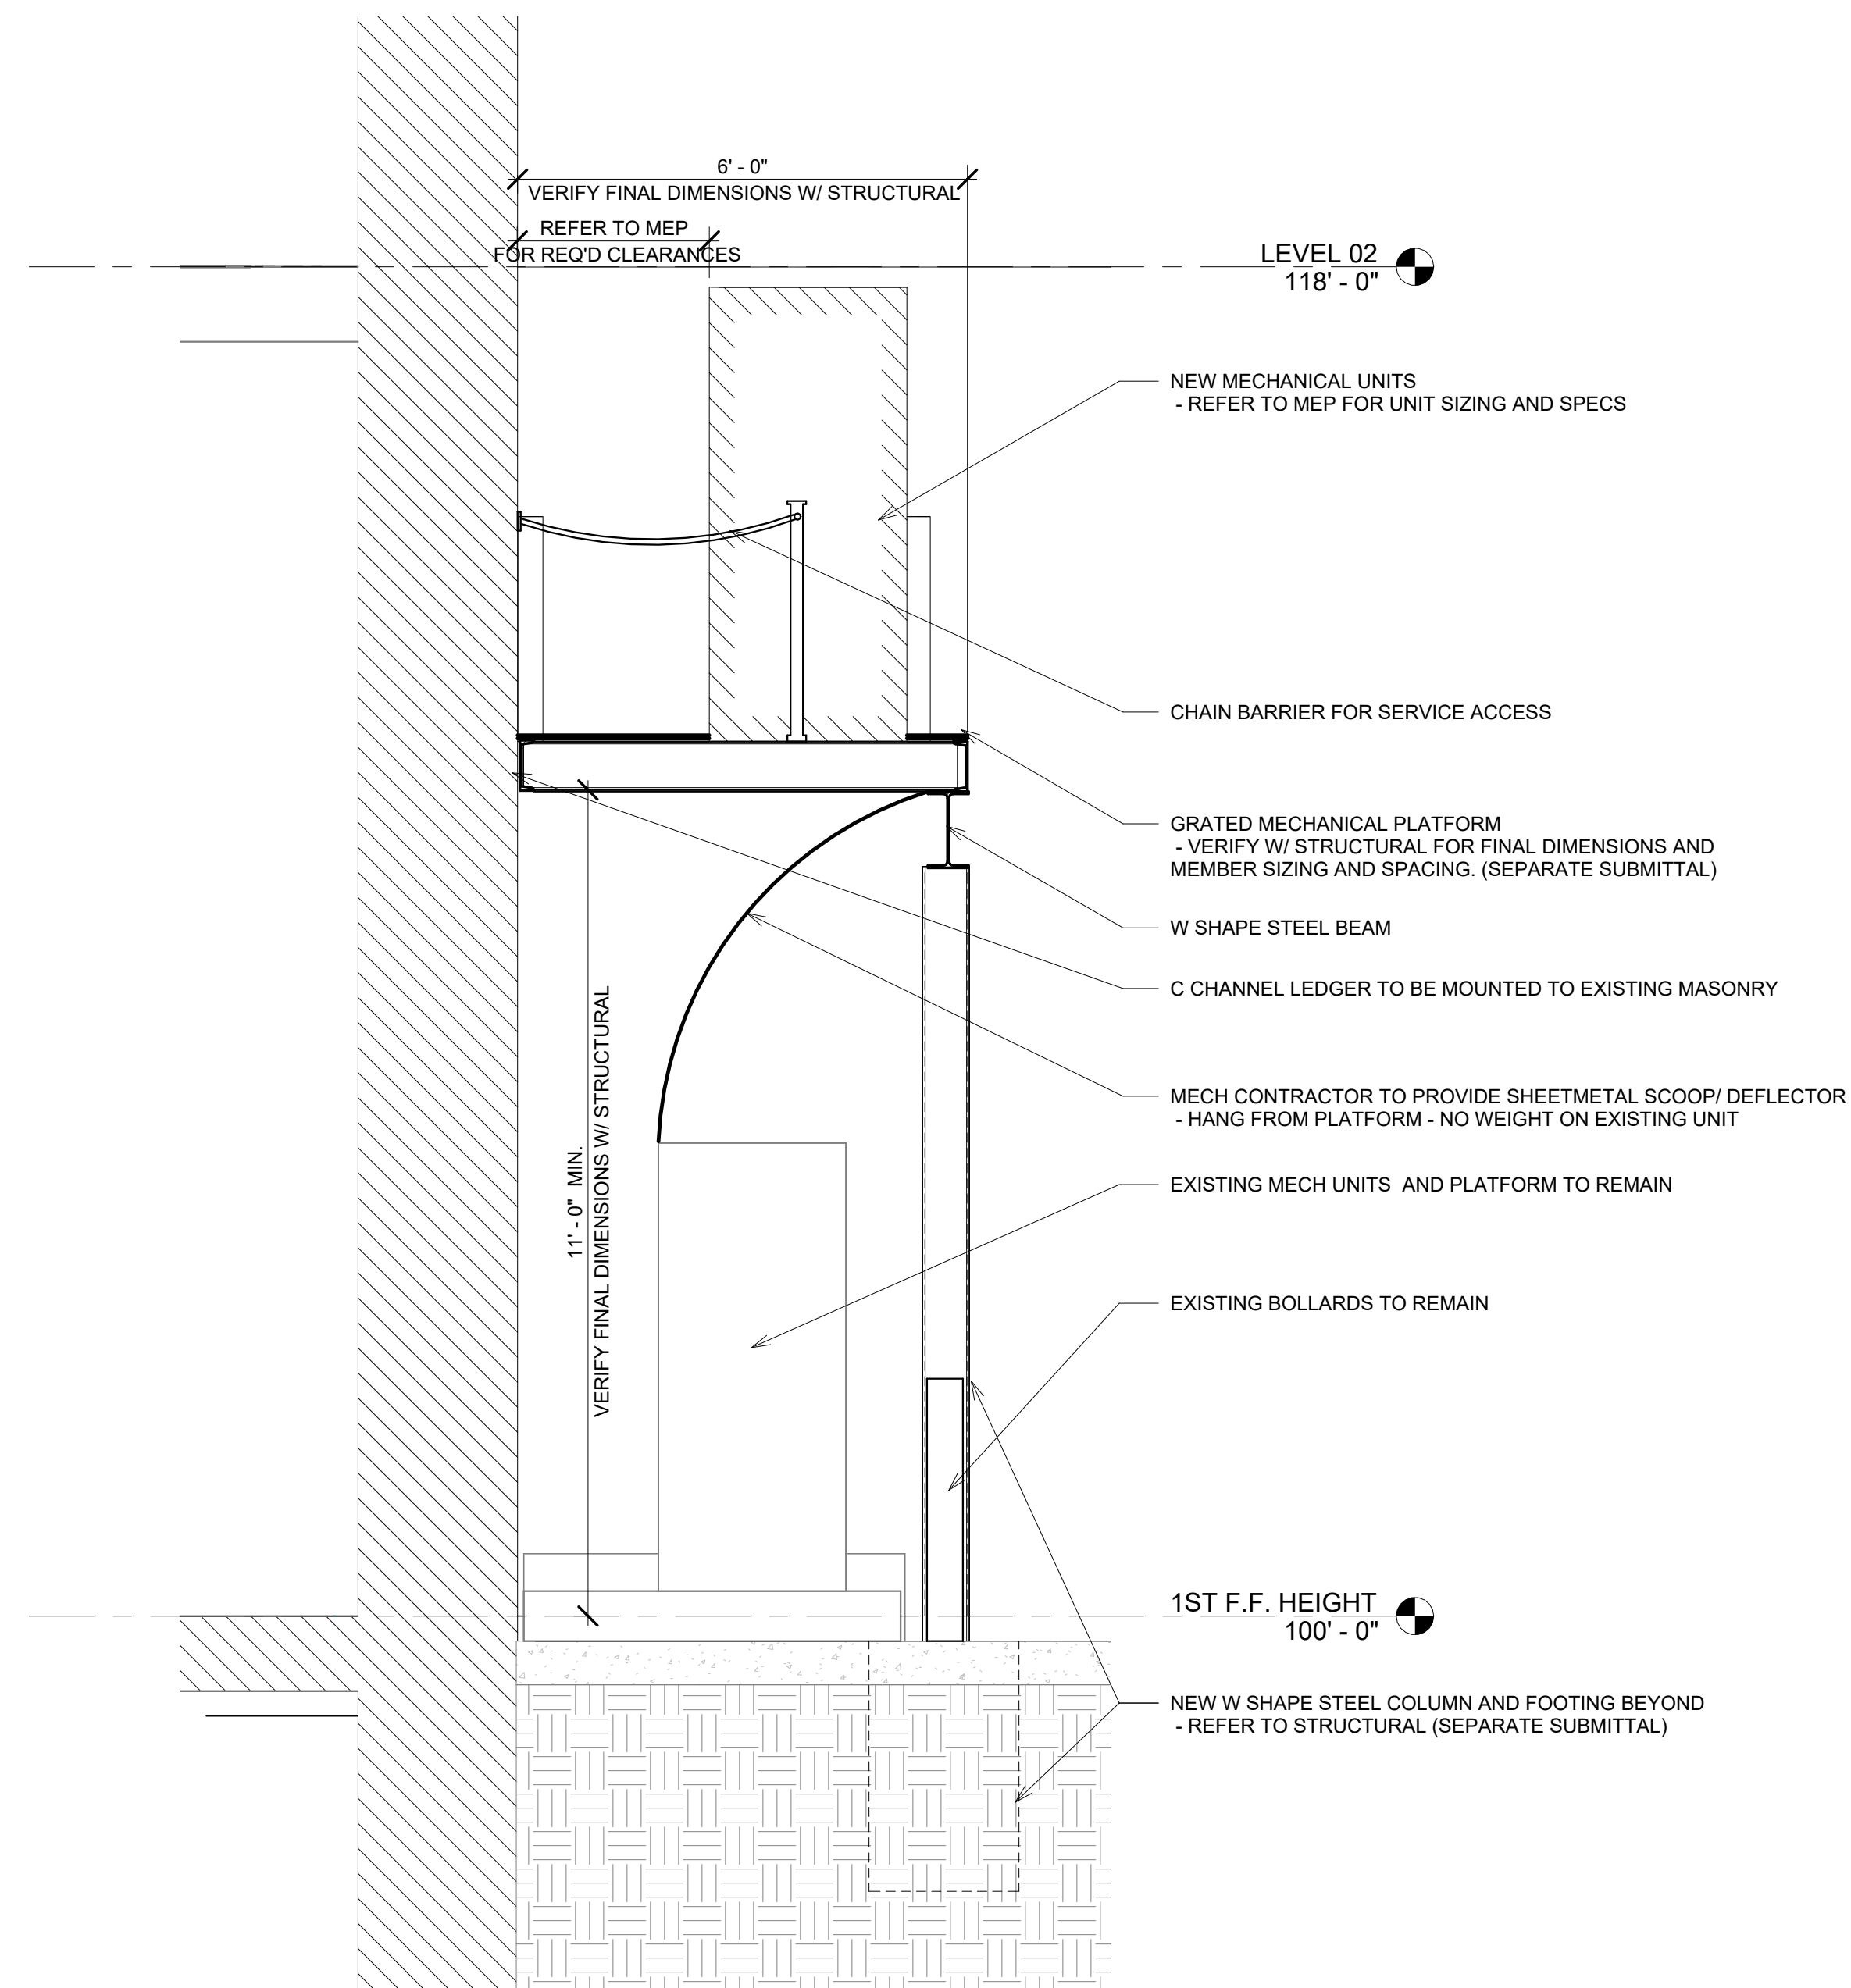

2 MECHANICAL PLATFORM - SECTION DETAIL
1/2" = 1'-0"

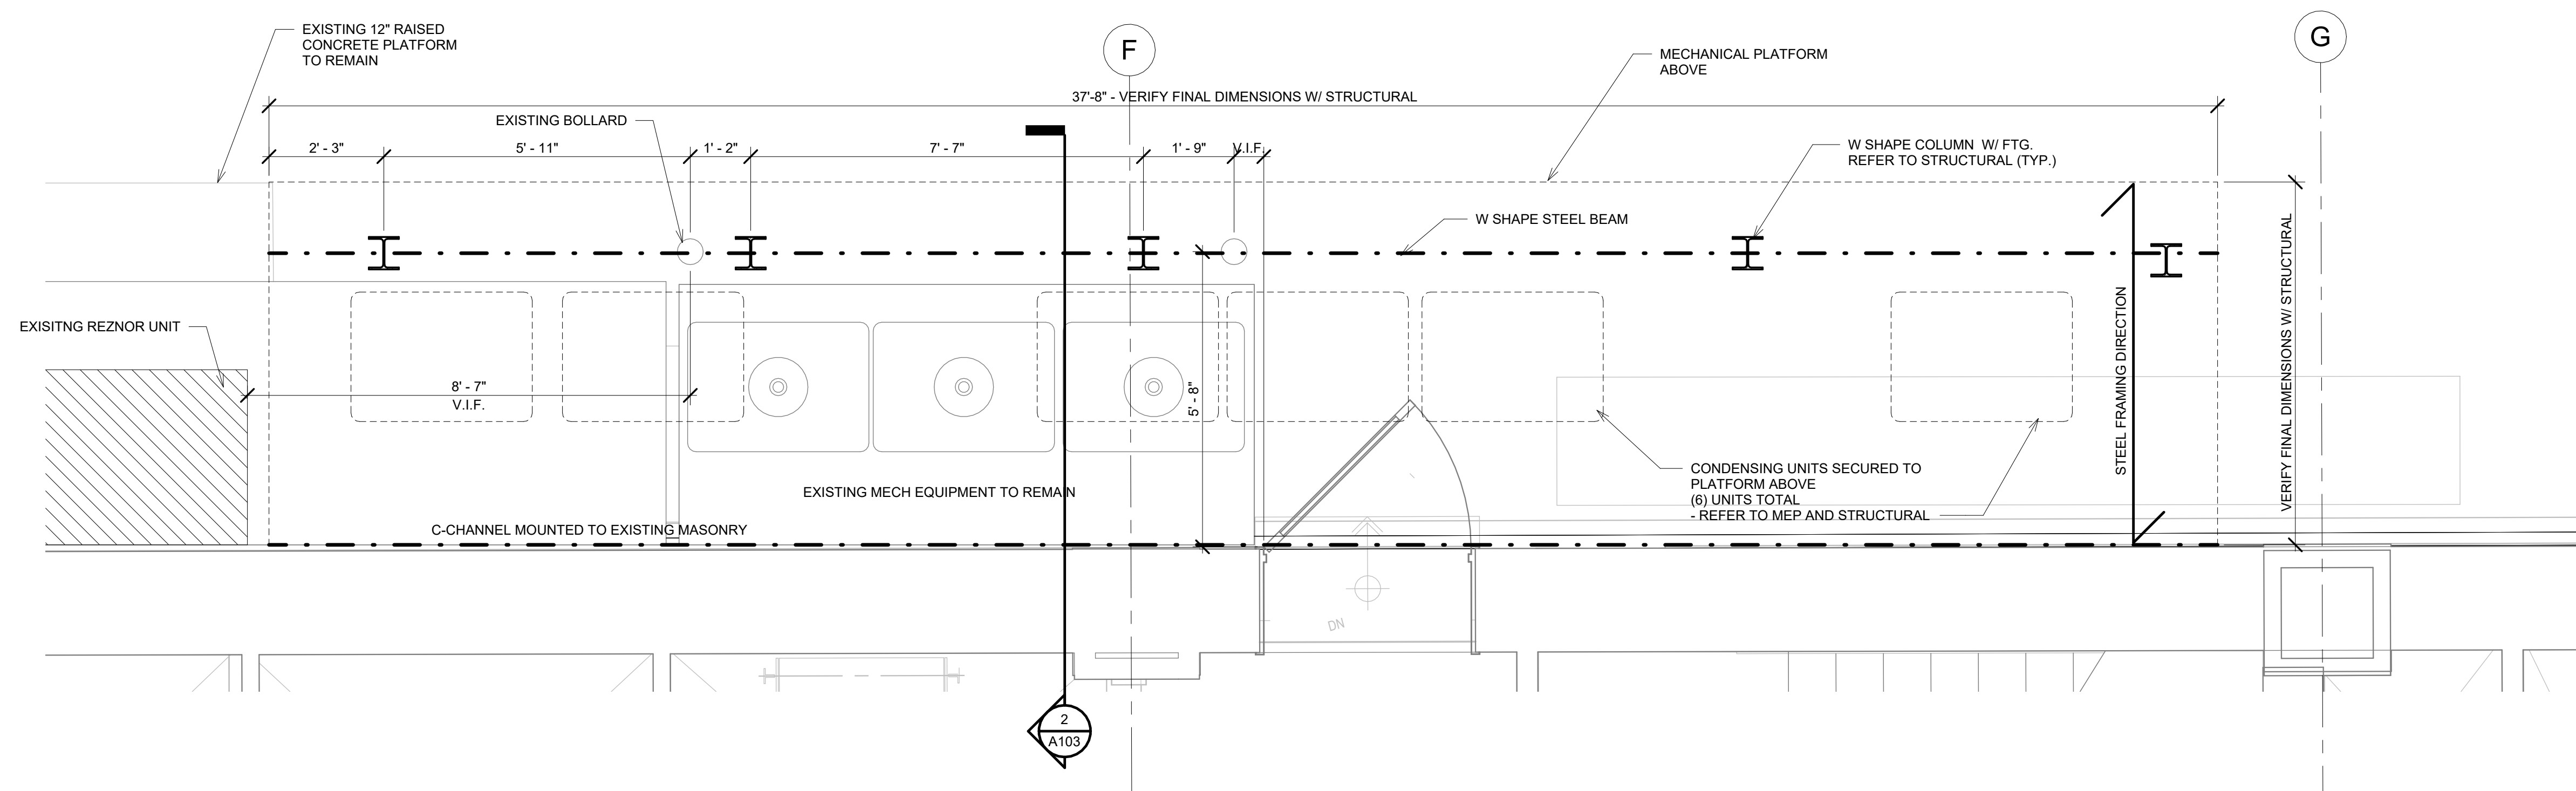

1 ENLARGED PLAN - MECHANICAL PLATFORM
1/2" = 1'-0"

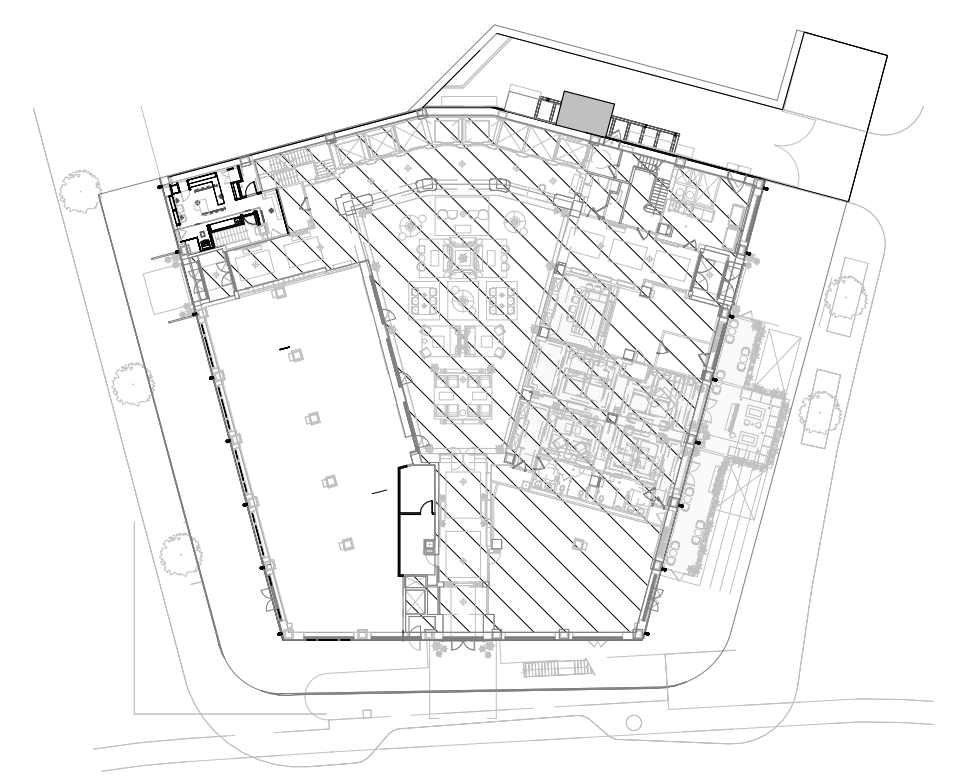


KEYNOTES - PROPOSED

Unauthorized use of this drawing set without written permission from InFuZ Ltd is in violation of U.S. COPYRIGHT LAWS and will be subject to civil damages and prosecution.

Revision Schedule

#	Description	Date
2	PERMIT SET	04.14.2023

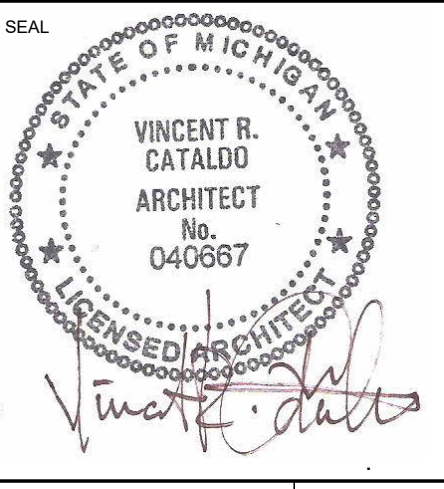

LEGEND

- EXISTING
- DEMOLISHED
- PROPOSED
- AREA NOT IN CONTRACT
- PROJECT NORTH

THE DAVID WHITNEY
 PROJECT NUMBER: Z21157
 1 PARK AVENUE
 DETROIT, MI 48226
 an AUTOGRAPH COLLECTION
 SHEET TITLE
ENLARGED FLOOR PLANS - LEVEL 01

SHEET NUMBER
A103