


KEYED NOTES:

- 1 EXISTING WINDOW TO REMAIN
- 2 REMOVE EXISTING SECURITY GRILL OVER THE WINDOW OPENING
- 3



C EXISTING WEST ELEVATION

SCALE: 1/4" = 1'-0"

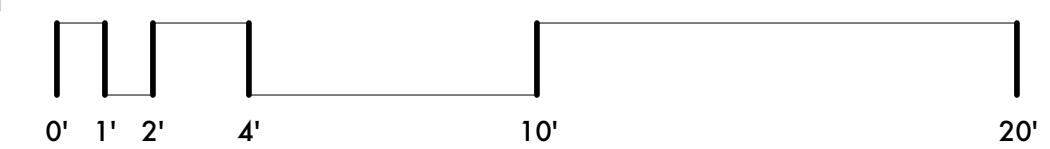

01/16/24 Historic Commission
Date: Issued For:

Brush Park Housing

450 Eliot
Detroit, Michigan 48201

studiozONE : DETROIT

architectural
urban | DESIGN
interior

350 Madison Avenue
4th Floor
Detroit, Michigan 48226
studiozonedetroit.com
313.549.2790 | jpb@ware.house.com

Project Number: 2022-07

Sheet Title:

**EXISTING
ELEVATIONS**

Sheet Number:

A5.01(R)

© 2024 studiozONE, llc