



**PROPOSED  
APARTMENT  
BUILDING**

441 WEST  
WILLIS STREET  
DETROIT,  
MICHIGAN 48201

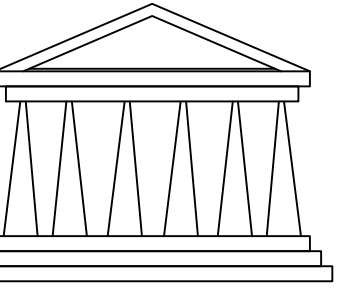

**STEVEN C. FLUM, INC.**  
architecture•urban planning

3105 Holbrook Street, Hamtramck, MI 48212  
VM: 313.831.2844 WEB: stevenflum.com

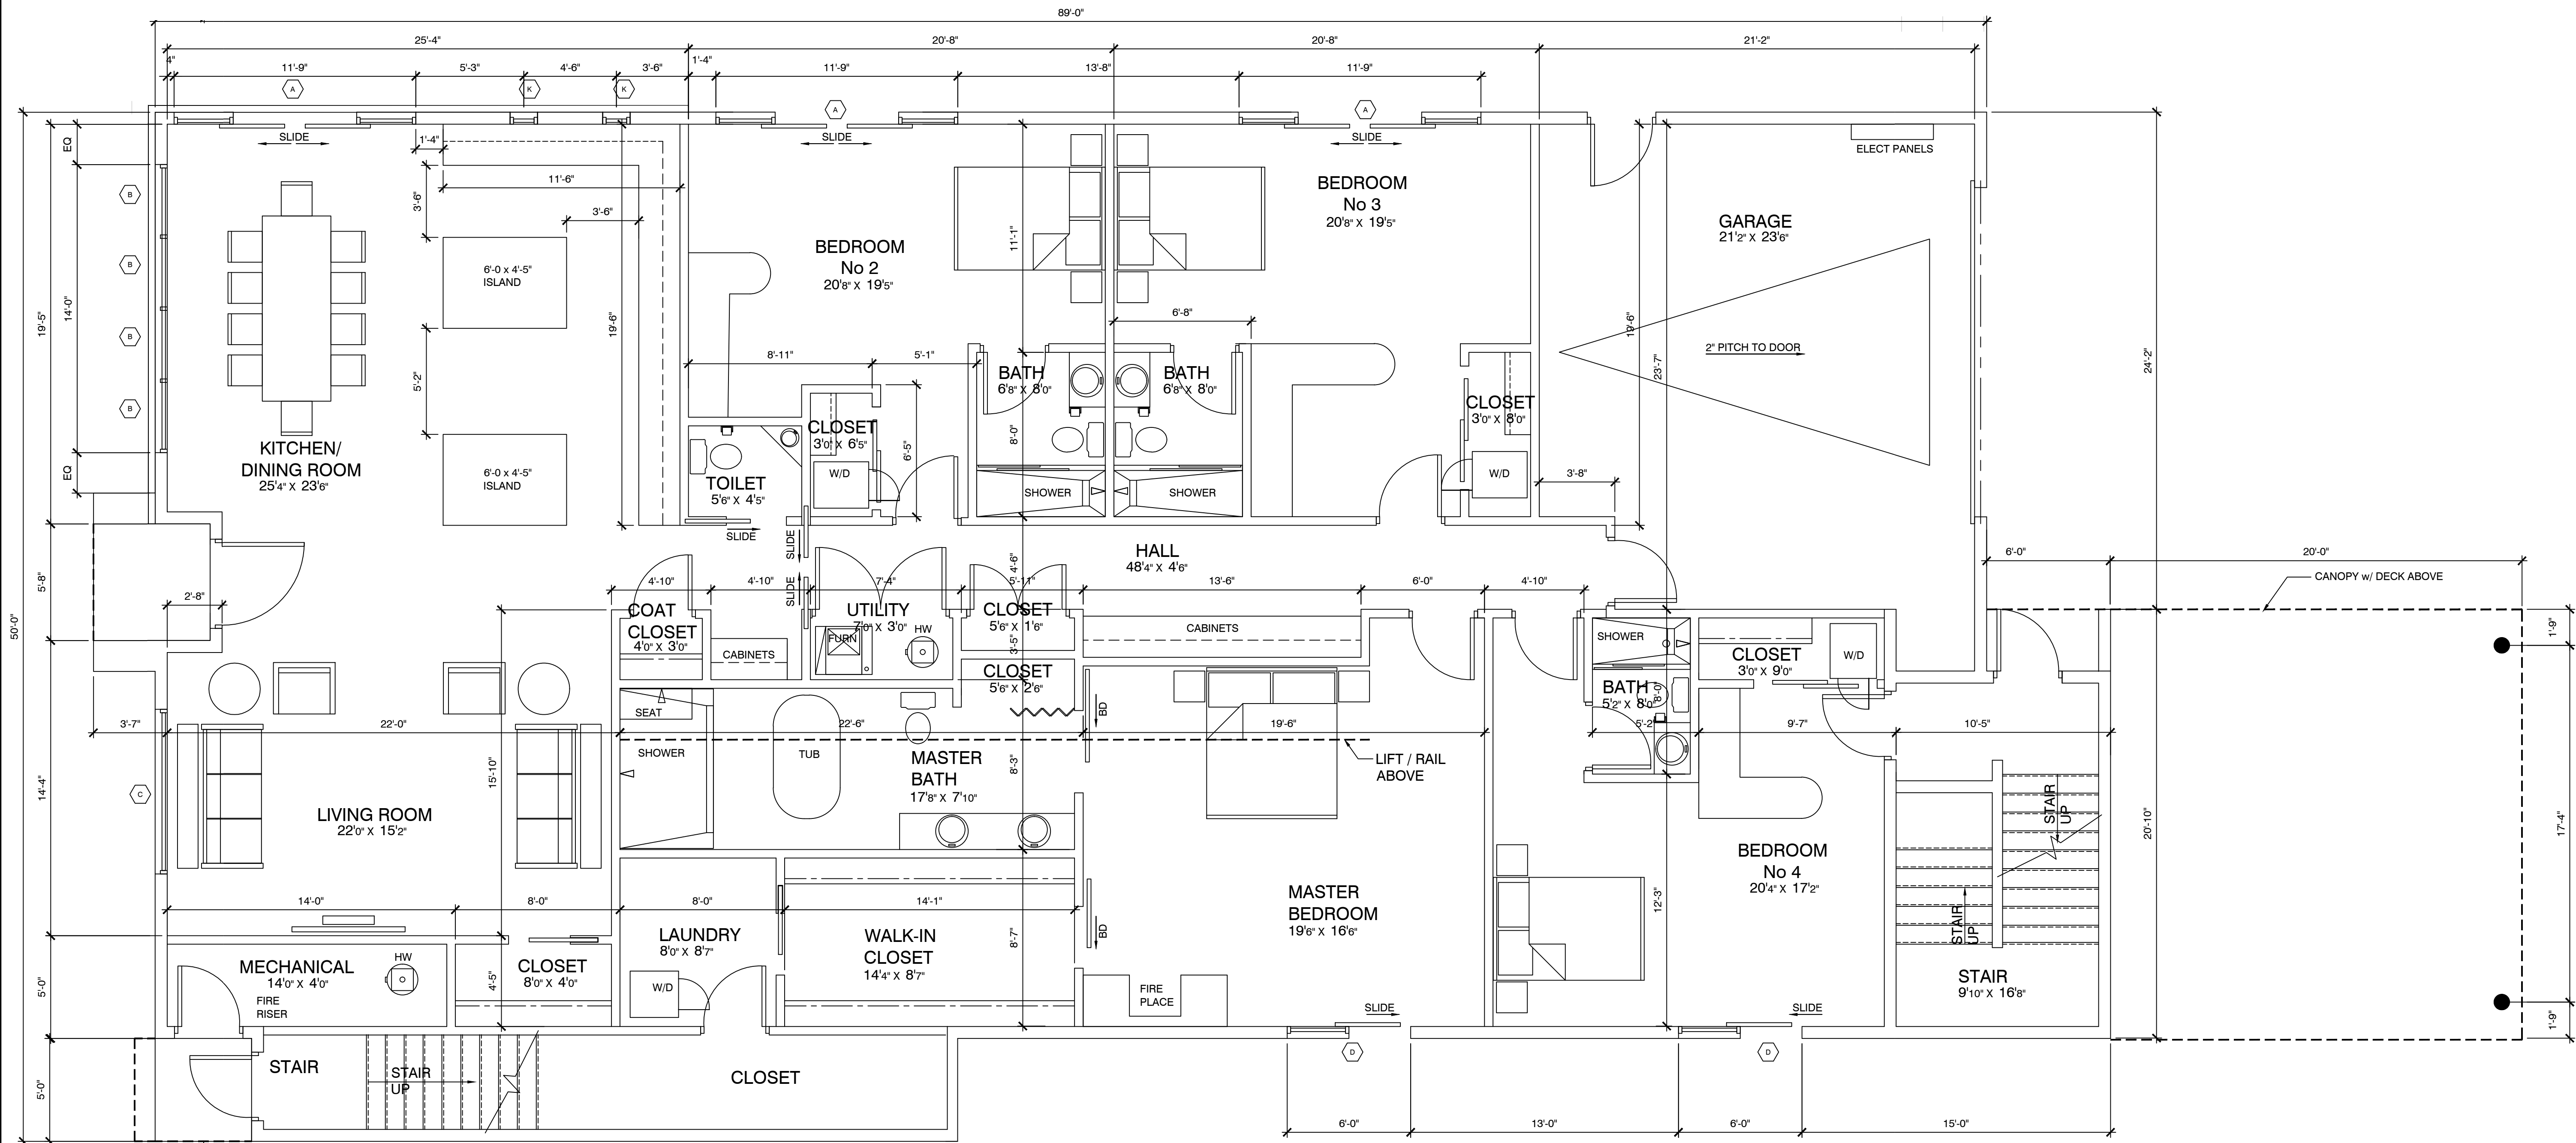

**1**  
A2.0 **FIRST FLOOR PLAN**  
SCALE: 1/4" = 1'-0"



**WINDOW SCHEDULE**

ID	SIZE	TYPE
A	11'-9" x 8'-0"	DOOR WALL/SIDE LITES
B*	3'-6" x 5'-0"	FIXED
C*	8'-0" x 6'-6"	FIXED
D	6'-0" x 8'-0"	FIXED

\*HEAD HEIGHT = 8'-0" AFF

© SCF, inc. MARCH 2024

REV.	DESCRIPTION	DATE
	OWNER REVIEW	03.11.2024
	HDC SUBMITTAL REVISION	05.21.2024

c:\FlumNew\1543...\Prop Site Pl.dwg



SHEET DESCRIPTION:  
**FIRST FLOOR PLAN**

DRAWN:	CHECKED: SCF
SCALE:	1/4" = 1'-0"
DATE:	05 MARCH 2024
JOB NO	SHEET NO
<b>1622</b>	<b>A2.0</b>