



**PROPOSED
APARTMENT
BUILDING**

441 WEST
WILLIS STREET
DETROIT,
MICHIGAN 48201

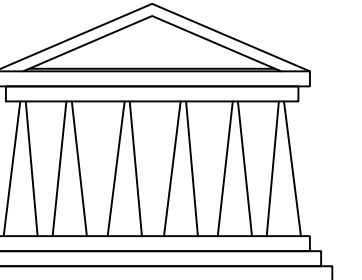

STEVEN C. FLUM, INC.
architecture•urban planning
3105 Holbrook Street, Hamtramck, MI 48212
VM: 313.831.2844 WEB: stevenflum.com

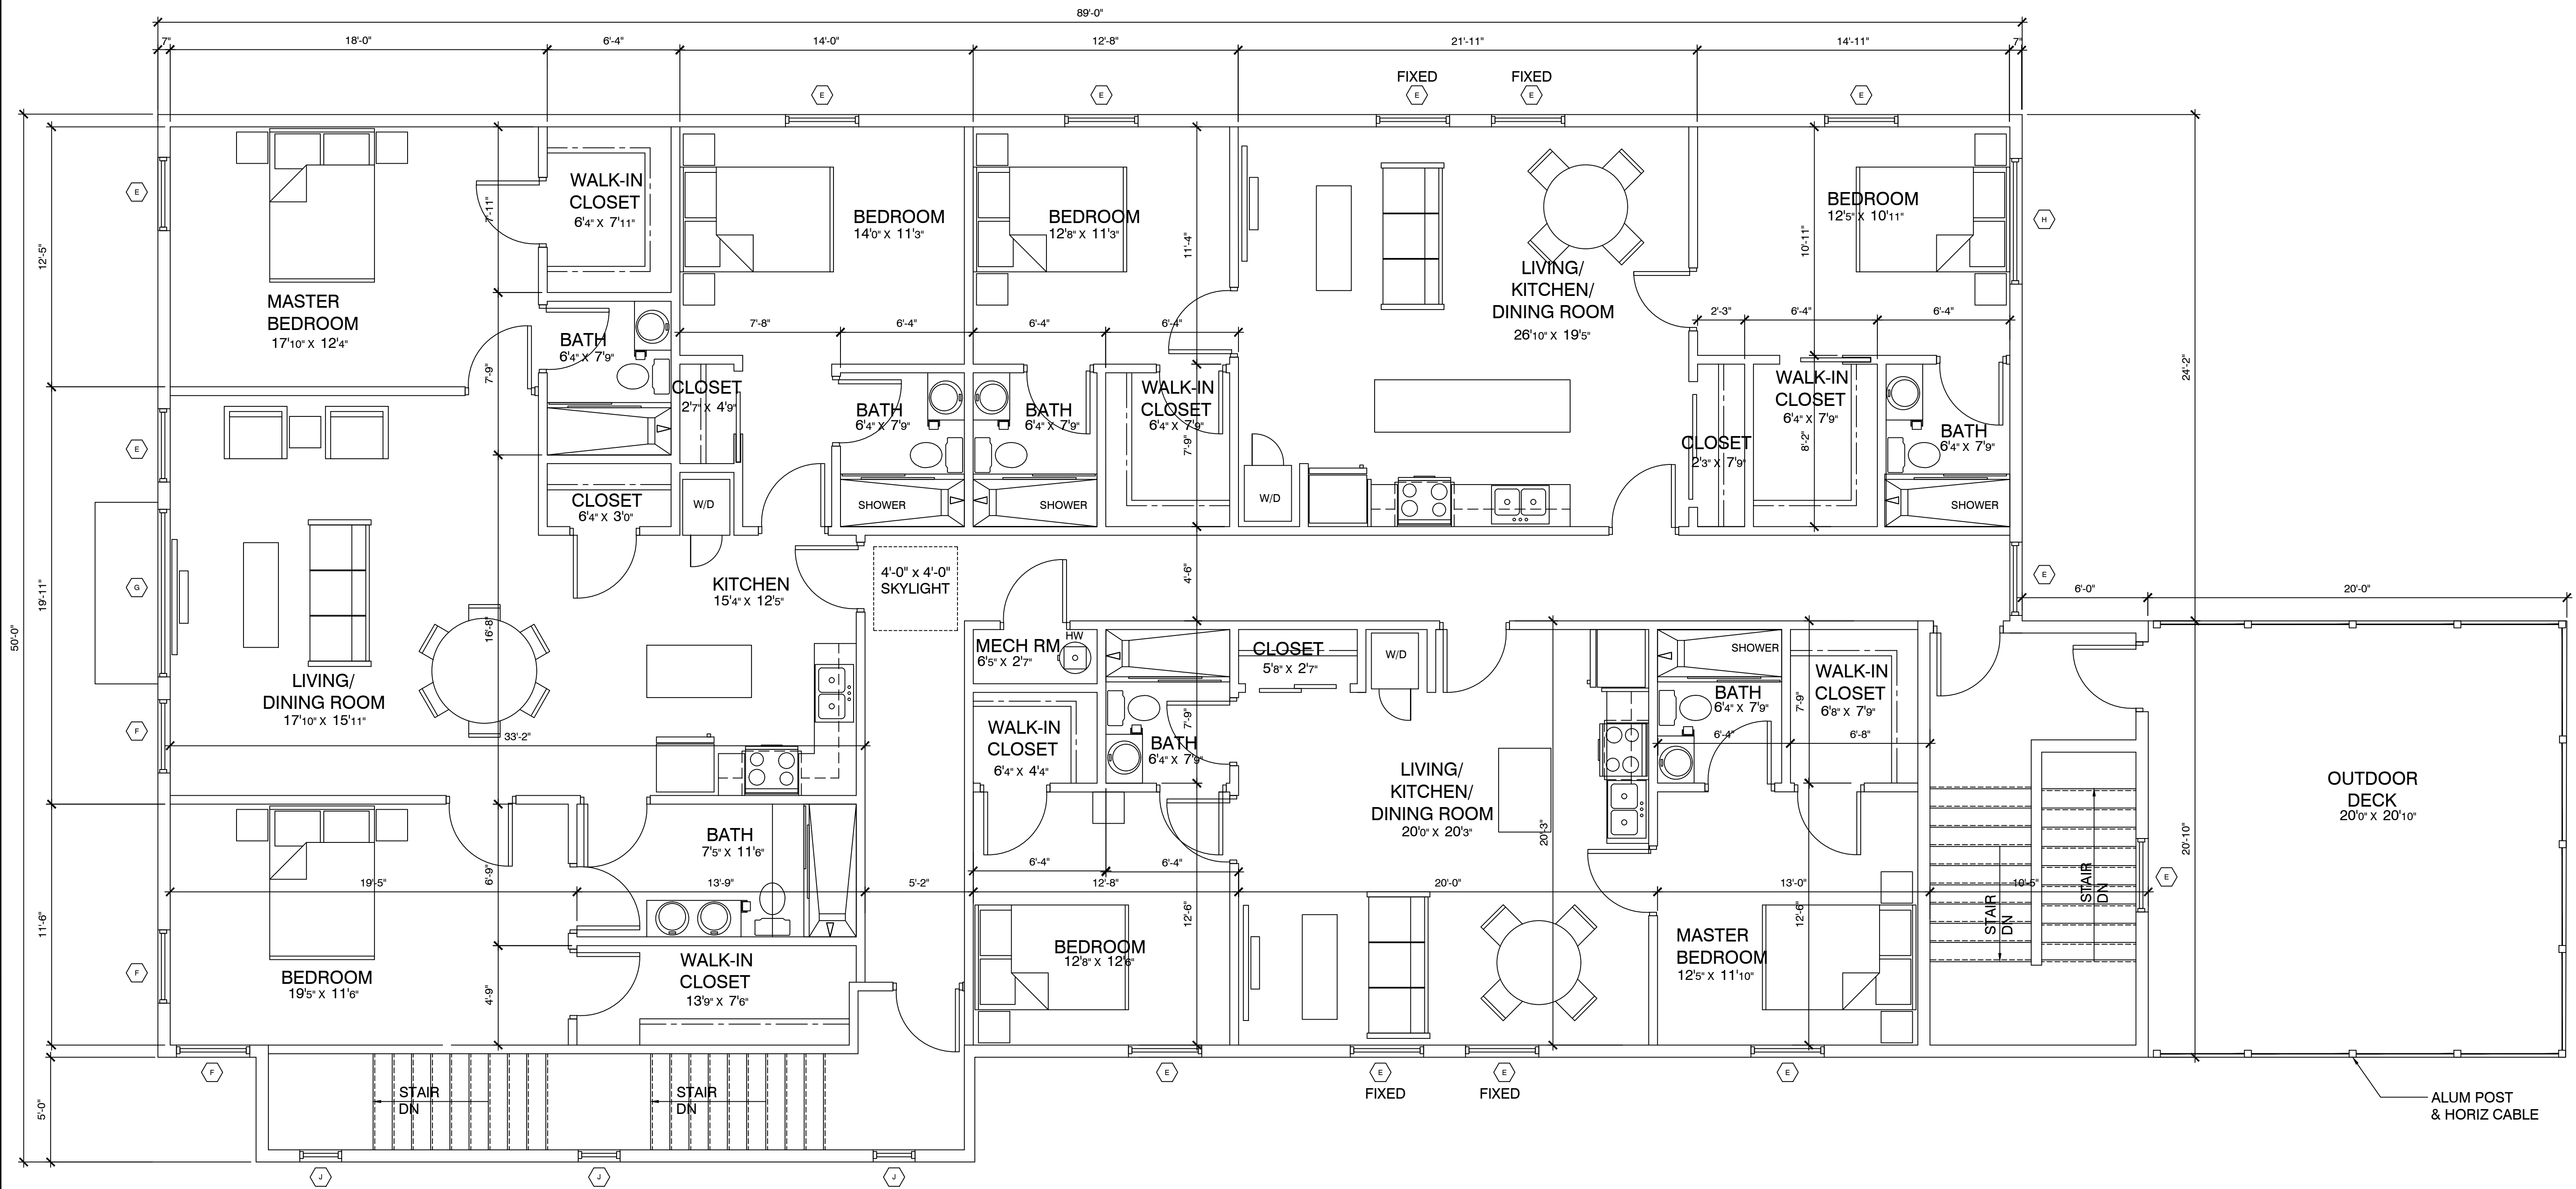

1 SECOND FLOOR PLAN
A3.0 SCALE: 1/4" = 1'-0"



WINDOW SCHEDULE

ID	SIZE	TYPE
E*	3'-6" x 4'-0"	CASEMENT
F*	3'-6" x 5'-0"	CASEMENT
G*	8'-0" x 2'-0"	FIXED
H*	6'-0" x 2'-0"	FIXED
J	2'-0" x 2'-0"	FIXED
K	1'-4" x 4'-8"	FIXED

*HEAD HEIGHT = 7'-6" AFF

© SCF, inc. MARCH 2024

REV.	DESCRIPTION	DATE
	OWNER REVIEW	04.09.2024
	HDC SUBMITTAL	04.22.2024
	HDC SUBMITTAL REVISION	05.21.2024

c:\FlumNew\1543...\Prop Site Pl.dwg



SHEET DESCRIPTION:
SECOND FLOOR PLAN

DRAWN:	CHECKED:
SCALE: 1/4" = 1'-0"	SCF
DATE: 08 MARCH 2024	
JOB NO	SHEET NO
1622	A3.0