



**SITE LOCATION**

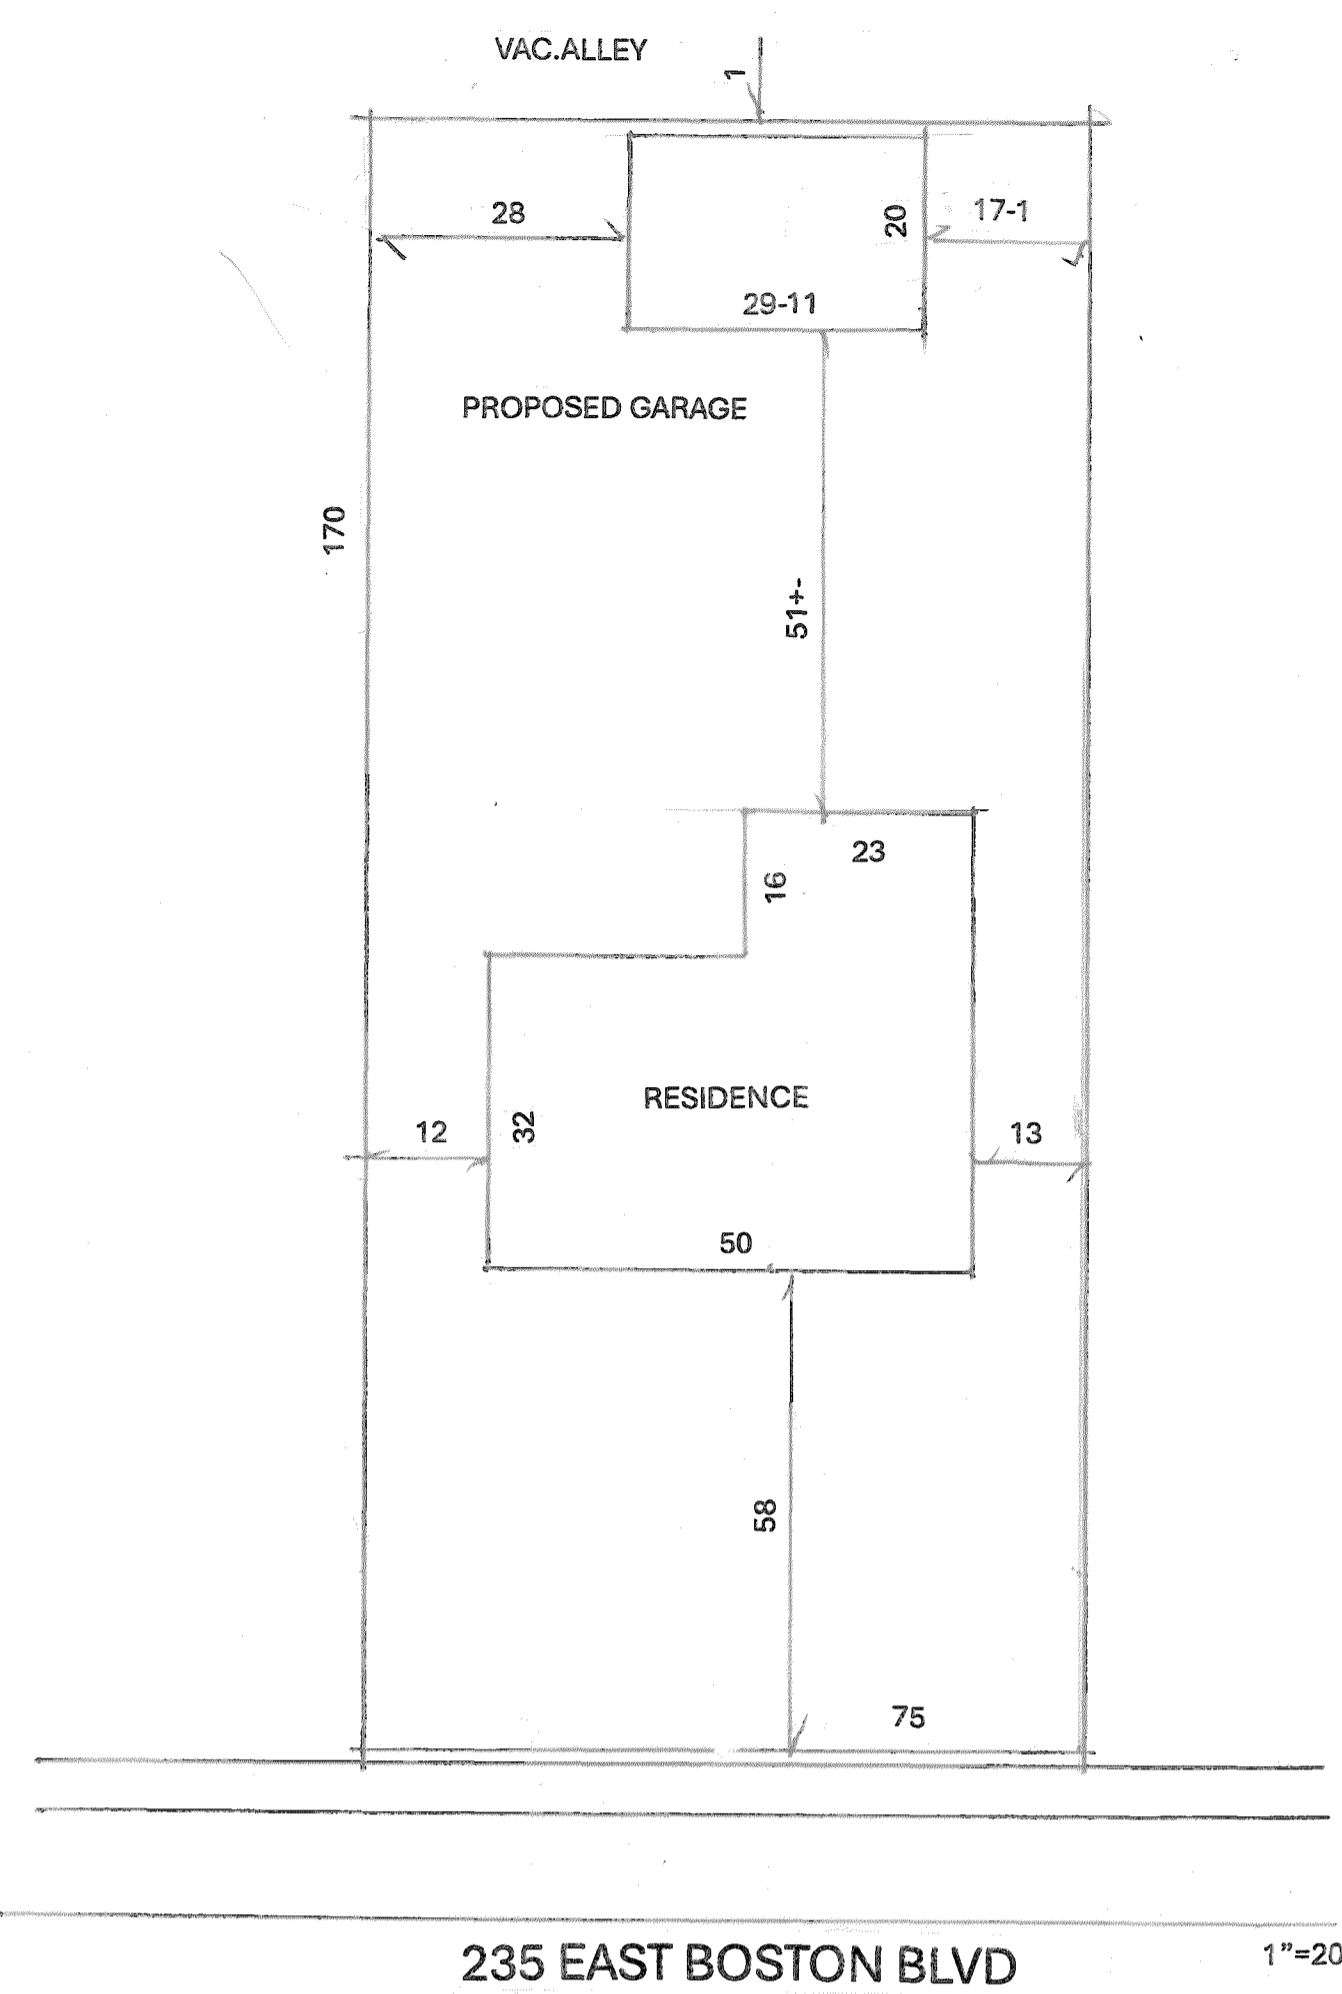


235 EAST BOSTON BLVD

**SITE PLAN**

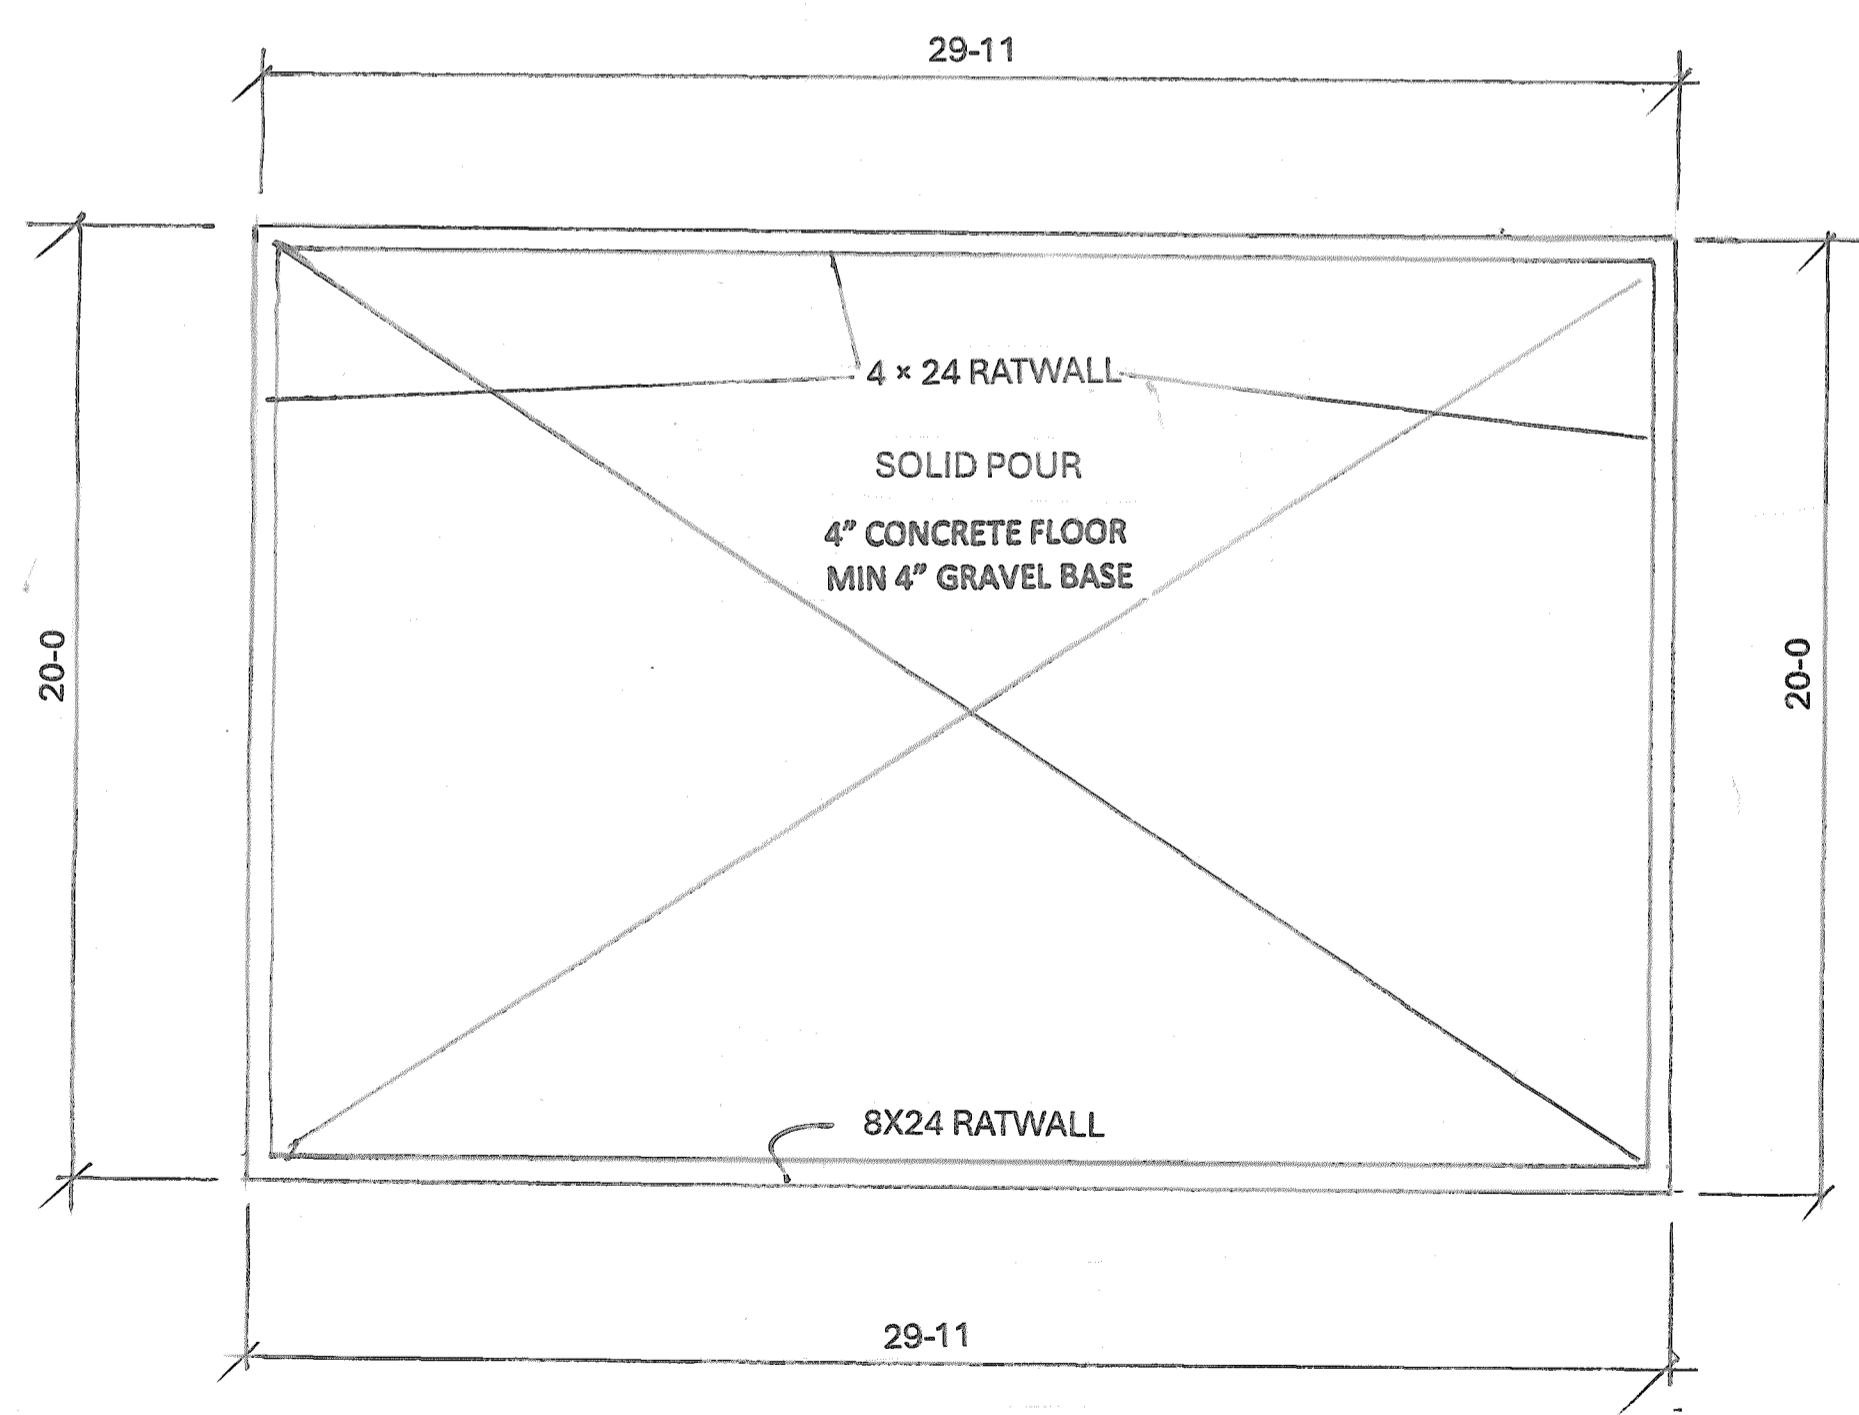

**FOUNDATION PLAN**

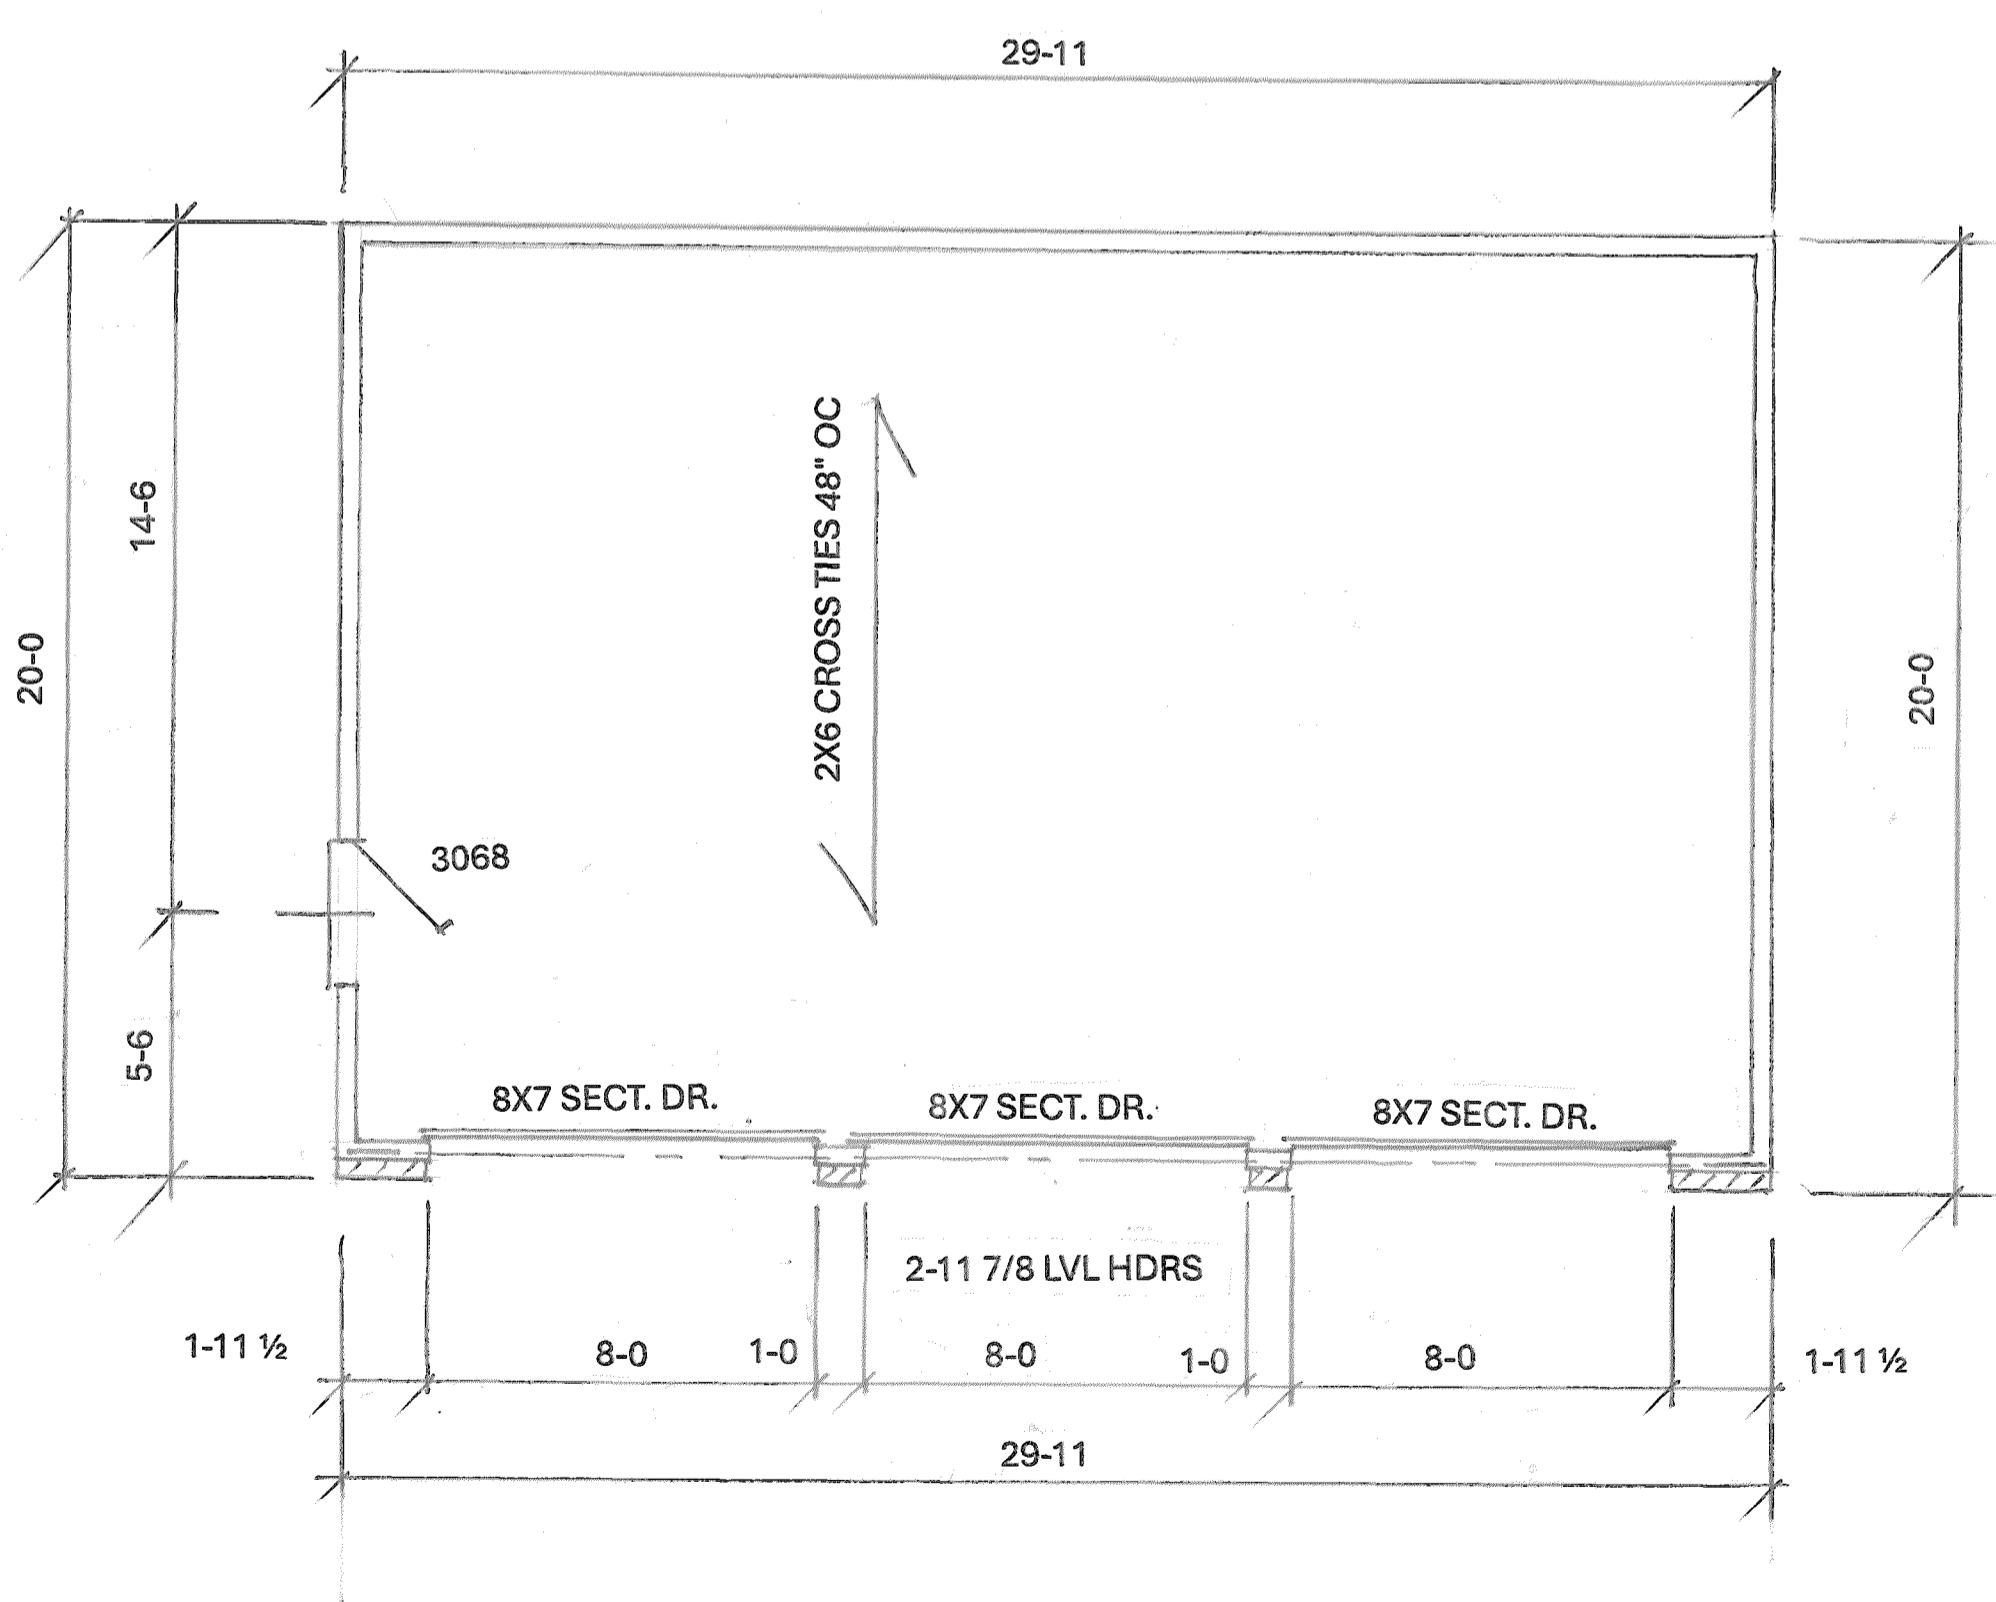


**FLOOR PLAN**

- ### SPECIFICATIONS
- X ) ALL ITEMS TO BE INCLUDED IN PROJECT.
- |   |   |
|---|---|
| <ul style="list-style-type: none"> <li>PLANS &amp; PERMITS</li> <li>DEMOLITION</li> <li>CONCRETE REMOVAL</li> <li>CONC. FOOTINGS</li> <li>BLOCK WORK</li> <li>BRICK STRIP</li> <li>CONCRETE FLOOR</li> <li>DIG OUTS</li> <li>ACCESS DOOR &amp; VENTS</li> <li>GRAVEL FILL</li> <li>EXTERIOR STEPS</li> <li>HAUL DIRT</li> <li>ROUGH LUMBER TO CODE</li> <li>STEEL &amp; LAMINATED BEAMS</li> <li>ROUGH CARPENTRY</li> <li>BREAK THROUGHS</li> <li>WALL REMOVAL</li> <li>BLOCKUPS</li> <li>DOOR &amp; WINDOW INSTALLS</li> <li>SADDLE LABOR</li> <li>INTERIOR WALLS</li> <li>WINDOWS</li> <li>EXTERIOR DOORS</li> <li>DOOR WALLS</li> <li>SKYLIGHTS</li> <li>FIXED GLASS</li> <li>SIDING</li> <li>TRIM</li> <li>GUTTERS</li> <li>SHUTTERS</li> <li>STORM DOORS</li> <li>WOOD SIDING</li> <li>WOOD TRIM</li> <li>ROOFING</li> <li>STRIP &amp; REROOF</li> <li>NEW SHEATHING</li> <li>FLAT ROOFING MATERIAL</li> <li>BRICK WORK</li> <li>STONE WORK</li> <li>BRICK SKIRTS</li> </ul> | <ul style="list-style-type: none"> <li>HAVC SUPPLY &amp; RETURN LINES OFF EXISTING SYSTEM</li> <li>INSTALL FURNACE</li> <li>INSTALL A/C</li> <li>MOVE A/C</li> <li>INSTALL COMBO UNIT</li> <li>POWER HUMIDIFIER</li> <li>AIR CLEANER</li> <li>INSTALL DRYER VENT</li> <li>FIREPLACE</li> <li>PLUMBING</li> <li>RAISE STACKS</li> <li>TUBS</li> <li>SHOWERS</li> <li>TOILETS</li> <li>LAUNDRY TUB</li> <li>LAUNDRY WALL HOOKUP</li> <li>KITCHEN SINKS</li> <li>DISPOSAL</li> <li>DISHWASHER HOOKUP</li> <li>ELECTRICAL OFF EXISTING SERVICE</li> <li>UPGRADE SERVICE</li> <li>MOVE METER</li> <li>220 LINES</li> <li>BATHROOM VENT FANS</li> <li>GFI OUTLETS</li> <li>HEATING UNITS</li> <li>RELOCATE RISER</li> <li>INSULATION</li> <li>DRYWALL WORK</li> <li>PLASTER WORK</li> <li>PLASTER PATCH WORK</li> <li>STUCCO CEILING</li> <li>INTERIOR TRIM WORK</li> <li>DOORS</li> <li>CLOSET SHELVING</li> <li>SUSPENDED CEILINGS</li> <li>TILE WORK</li> <li>SHOWER</li> <li>TILE AREA</li> <li>FLOORS</li> <li>WALLS</li> <li>CABINETS</li> <li>COUNTERS</li> <li>EXTERIOR CONCRETE WORK</li> <li>BREAK &amp; HAUL OLD CONCRETE</li> <li>BUILDUPS</li> <li>GRAVEL FILL</li> <li>CLEANUPS</li> <li>DORMER ROOF</li> <li>ROUGH ONLY</li> <li>FINISH</li> </ul> |
|---|---|

Proposed Garage

**Eugenia & Ricky Hardaway**  
235 E. Boston Blvd  
Detroit, Michigan

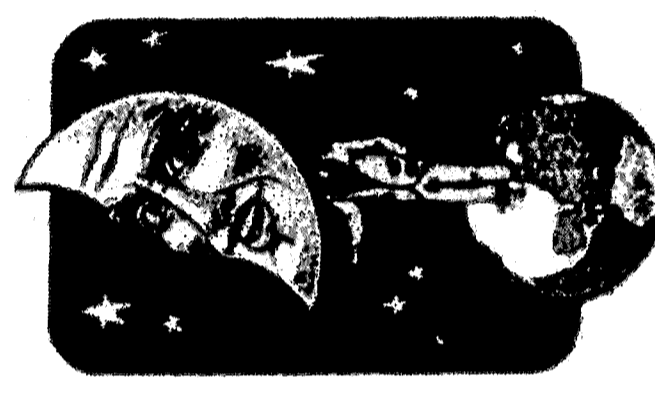


**LUNAR**  
Home Improvement

"A Company Above The Rest"  
586/779-4700 FAX 586/779-0275  
13491 E. Eight Mile Road  
Warren, MI 48089  
lunarcnstruction@sbcglobal.net  
lunarthi.com


SCALE: 1/4" = 1'-0"  
DRAWN BY:  
DATE: 11/1/20  
PROJECT NUMBER:

#	DATE	DESCRIPTION


Daniel R. Coleman  
Designers Planners Consultants  
22431 Violet St. Clair Shores MI 48022  
586-242-8243

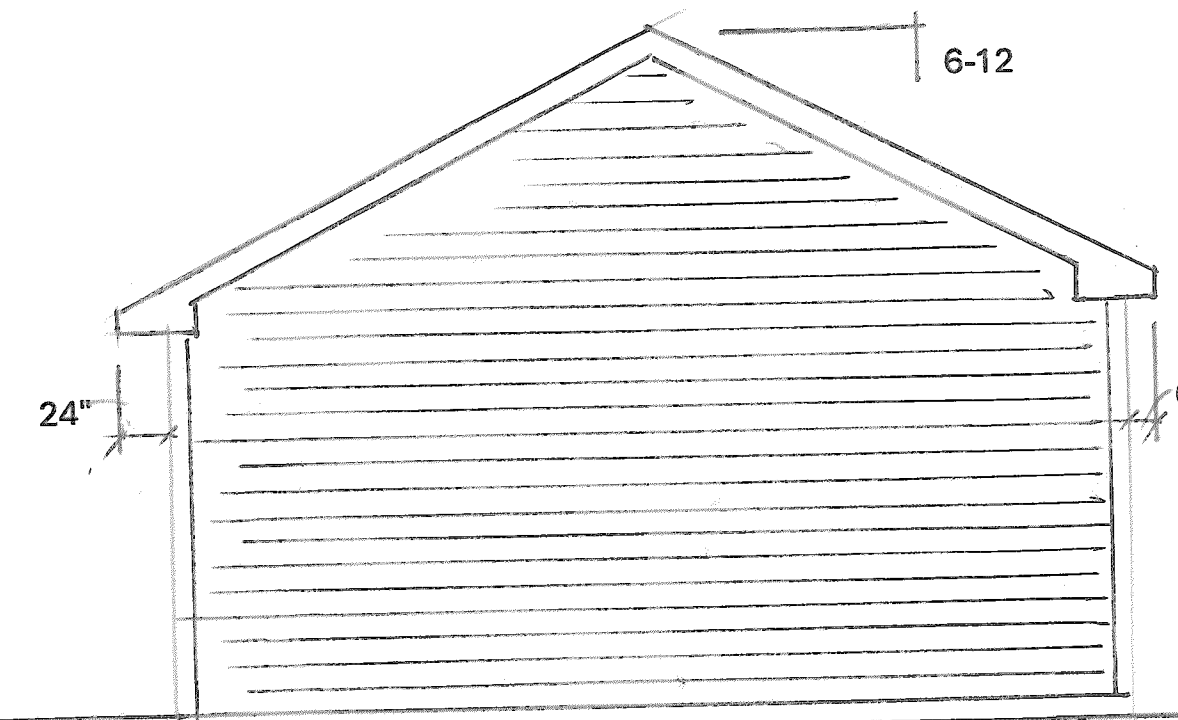

**SIDE ELEVATION**

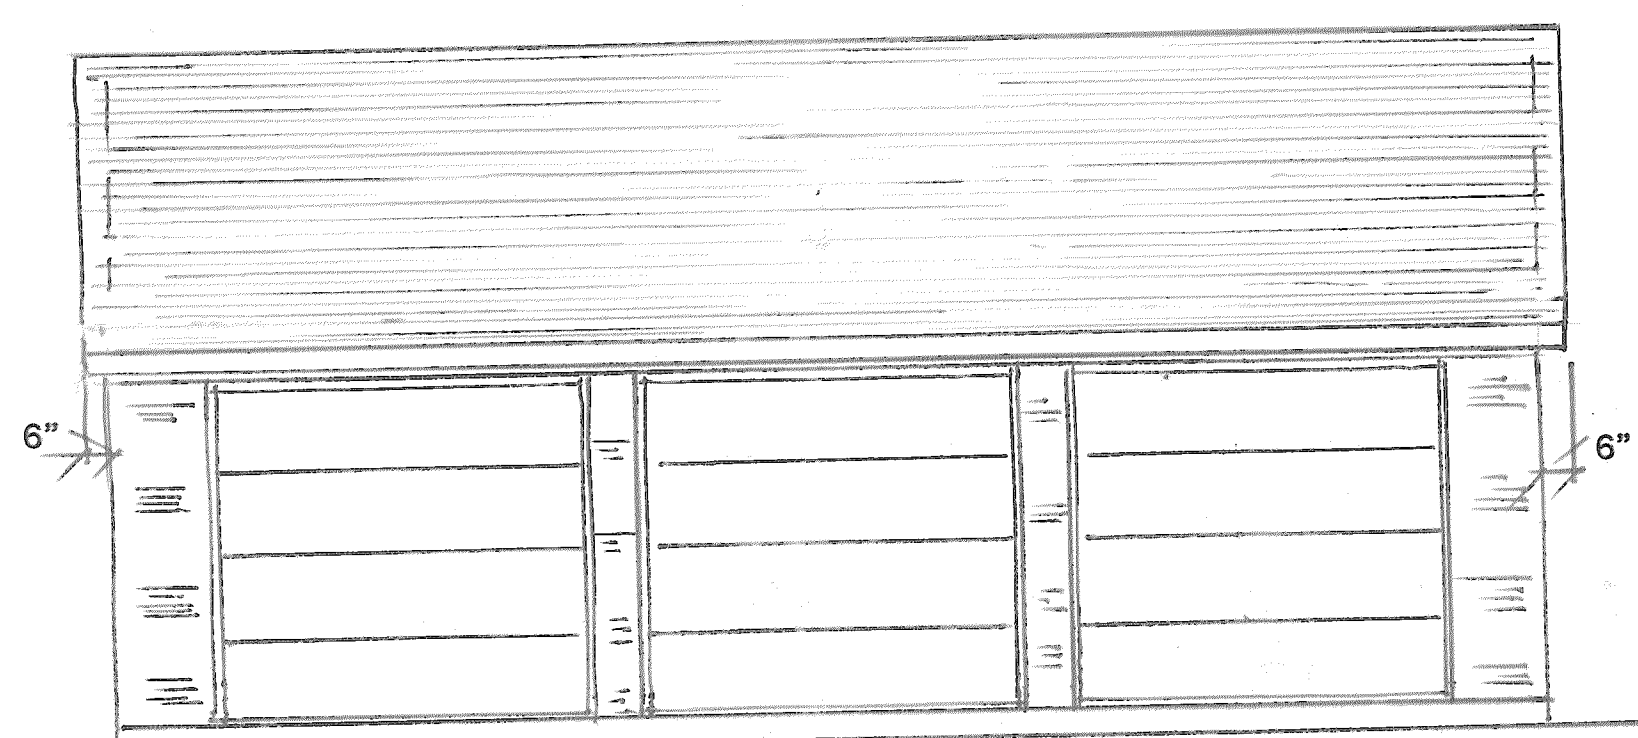

**FRONT ELEVATION**

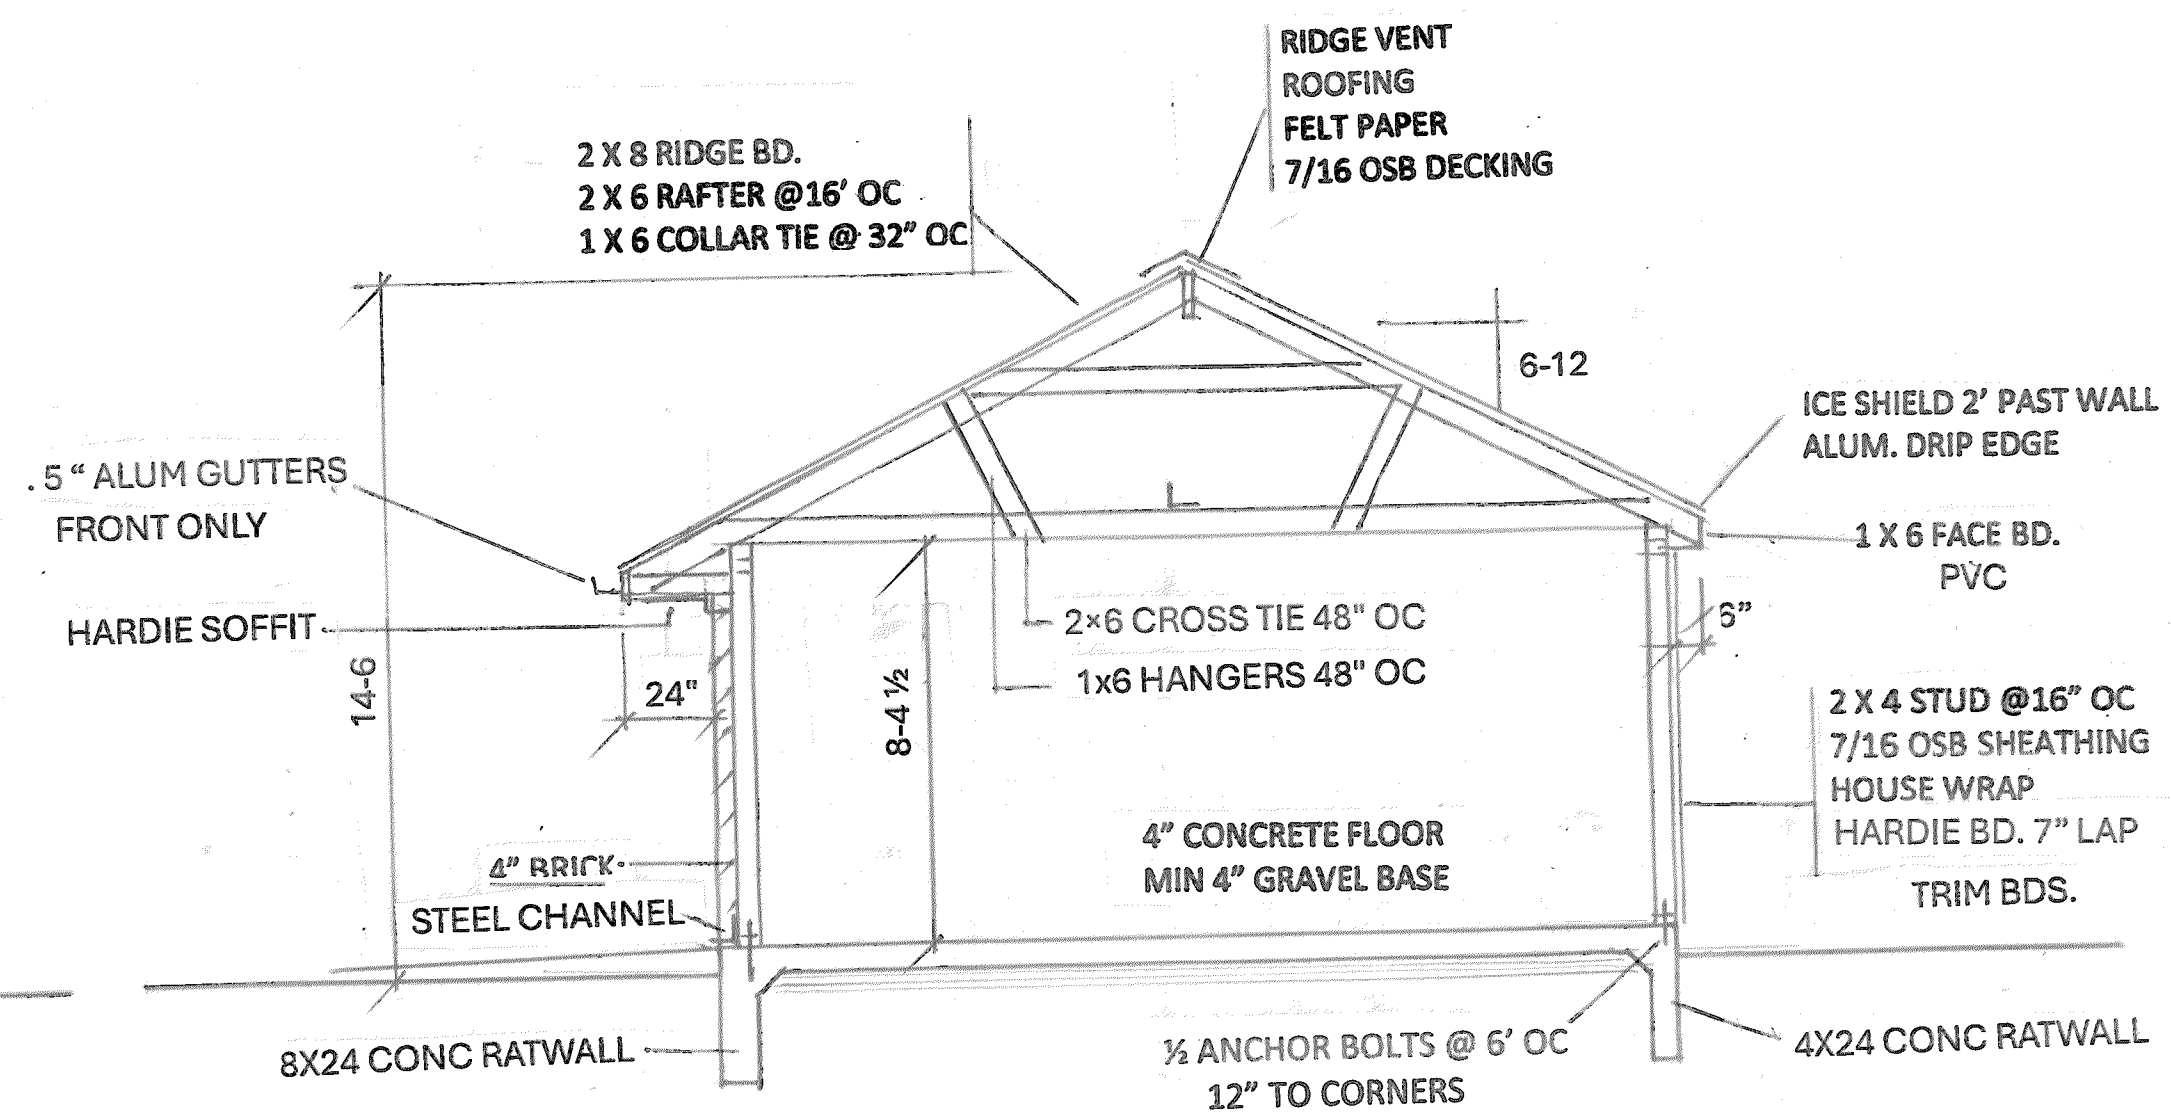

**SECTION**

SCALE: 1/4" = 1'-0"

PROJECT NUMBER:

#	DATE:	DESCRIPTION:
---	-------	--------------

SHEET NO: