

PROPOSED EXTERIOR LIGHTING AND SIGNAGE

CONSTRUCTION KEYNOTES

- ① 6'-8" HIGH MASONRY WALL.
- ② 6'-4" HIGH WOODEN FENCE.
- ③ WOODEN SWING GATE.
- ④ WOODEN SLIDING VEHICLE GATE.
- ⑤ CANTILEVER CARPORT.
- ⑥ RELOCATED AND REPAIRED EXIST PARKING SIGN.

KraemerDesignGroup
 Detroit, MI | Toledo, OH | Charleston, SC
 1420 Broadway | Denver, Colorado, P.O. Box 2099 | 80202-2099
 www.kraemerdsgroup.com

Architect

Consultant

**OXFORD PERENNIAL
 CORKTOWN
 PROPCO II, LLC**
 350 W. HUBBARD STREET, SUITE 440,
 CHICAGO, ILLINOIS

Owner

THE FORMOSA
 1750 TRUMBULL
 DETROIT, MICHIGAN

Project

PRELIMINARY
 NOT FOR
 CONSTRUCTION

Seal

THIS DOCUMENT AND THE IDEAS AND DESIGNS INCORPORATED HEREIN, AS AN INSTRUMENT OF PROFESSIONAL SERVICE, ARE THE PROPERTY OF KRAEMER DESIGN GROUP, LLC AND ARE NOT TO BE USED IN WHOLE OR IN PART FOR ANY REASON WITHOUT THE WRITTEN AUTHORIZATION OF KRAEMER DESIGN GROUP, LLC.

©COPYRIGHT 2022 KRAEMER DESIGN GROUP, LLC

100% SD 05-27-22

Revision Date

Date


Project Number 2022005

Sheet Title

ARCHITECTURAL SITE PLAN

Sheet Number

AS101

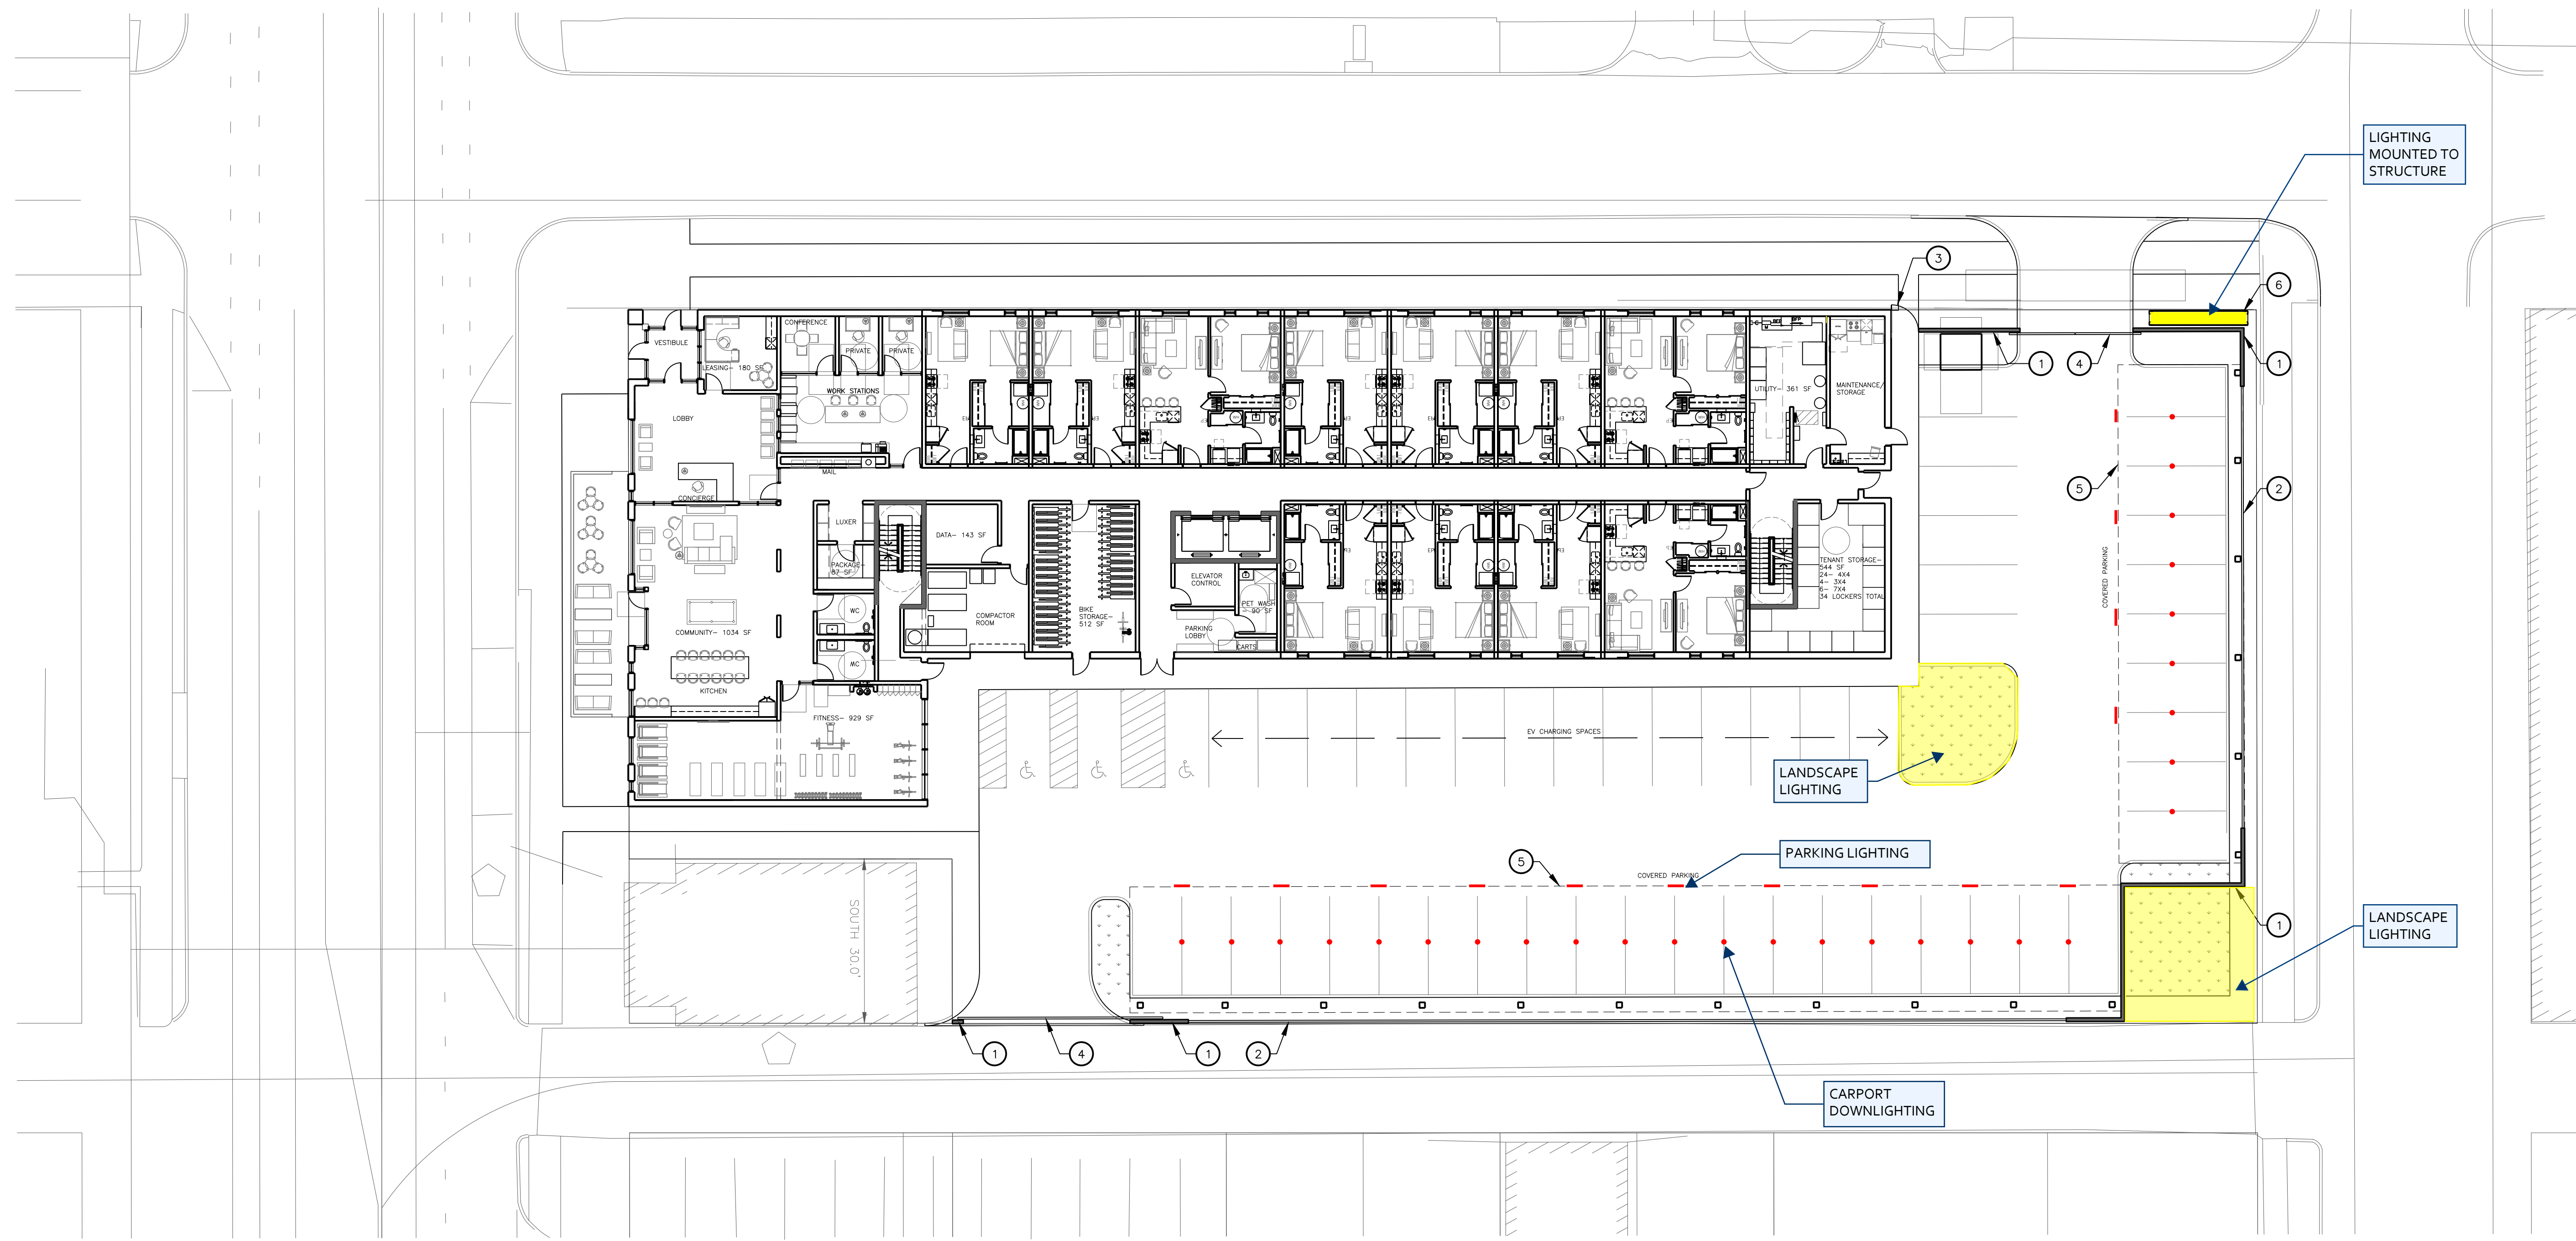

1 ARCHITECTURAL SITE PLAN
 AS101 SCALE: 1/16"=1'-0"
 REFERENCE LOCATIONS:



0 4' 8' 16' 32'
 SCALE : 1/16" = 1'-0"


GENERAL NOTES

- A. REFER TO A600 SERIES FOR WINDOW AND DOOR SCHEDULE AND DETAILS.
- B. REFER TO REFLECTED CEILING PLANS FOR EXTERIOR SOFFIT INFORMATION.
- C. REFER TO ROOF PLAN FOR PARAPET AND OVERHAND INFORMATION.
- D. SEE ELECTRICAL DRAWINGS FOR ADDITIONAL LIGHTING REQUIREMENTS AND FIXTURE TYPES.
- E. SEE ELEVATIONS AND STRUCTURAL DRAWINGS FOR LOCATIONS OF EXPANSION AND CONTROL JOINTS. CONTRACTOR SHALL PROVIDE ADDITIONAL INTERIOR CONTROL JOINTS AS REQUIRED TO COMPLY WITH MAXIMUM SPACING REQUIREMENTS IN SPECIFICATIONS AND NATIONAL MASONRY INSTITUTE. PROVIDE CONTROL JOINTS AT ALL MASONRY REENTRANT CORNERS.
- F. PROVIDE BACKING AND/OR STRUCTURAL SUPPORT AS REQUIRED FOR SIGNAGE AND LIGHTING.
- G. EXPOSED STRUCTURAL STEEL SHALL BE GALVANIZED AND PAINTED UNLESS NOTED OTHERWISE.
- H. APPLY SEALANT WHENEVER DISSIMILAR MATERIALS MEET.

EXTERIOR ELEVATION MATERIAL LEGEND

- BRK-1** TAN BRICK - STRETCHER BOND
- BRK-2** TAN BRICK - SOLDIER BOND
- HDP-1** HARDIE PANEL - PAINTED BENJAMIN MOORE 2135-20, STONE CUTTER
- HDP-2** HARDIE PANEL - EVENING BLUE
- HDP-3** HARDIE PANEL - PAINTED BENJAMIN MOORE 2120-20, BLACK IRON


1
2
3
4
5

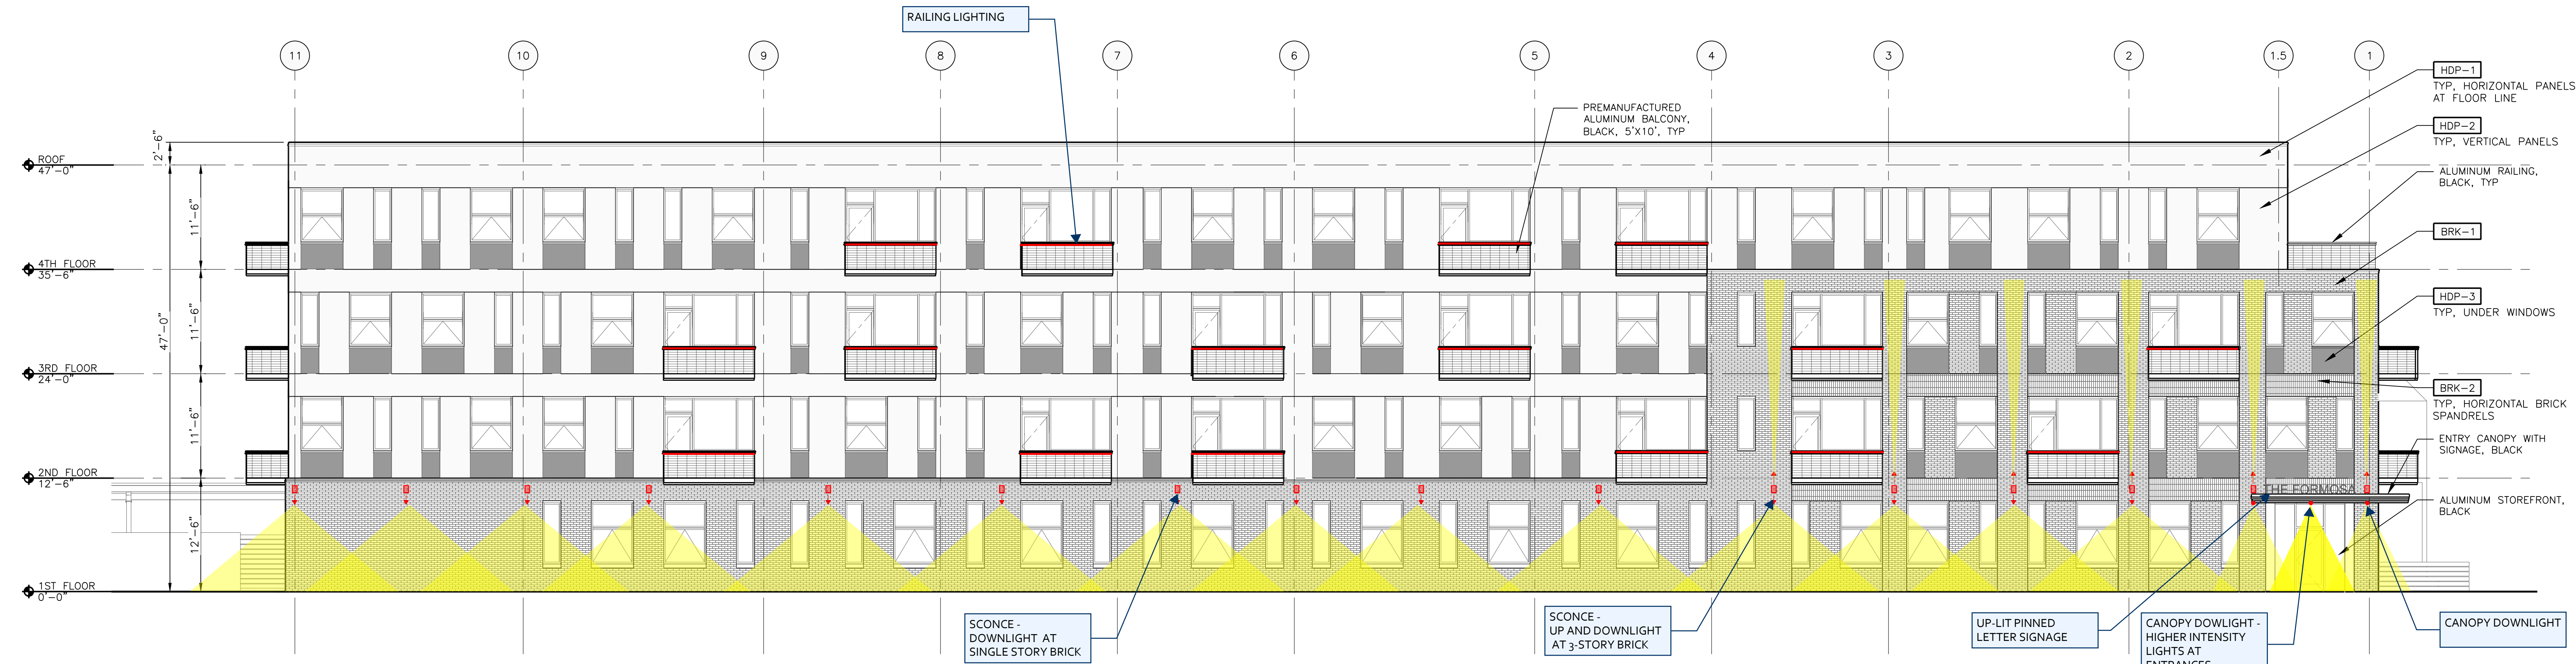

1 NORTH ELEVATION
A201 SCALE: 1/8"=1'-0"
REFERENCE LOCATIONS: A101



2 WEST ELEVATION
A201 SCALE: 1/8"=1'-0"
REFERENCE LOCATIONS: A101

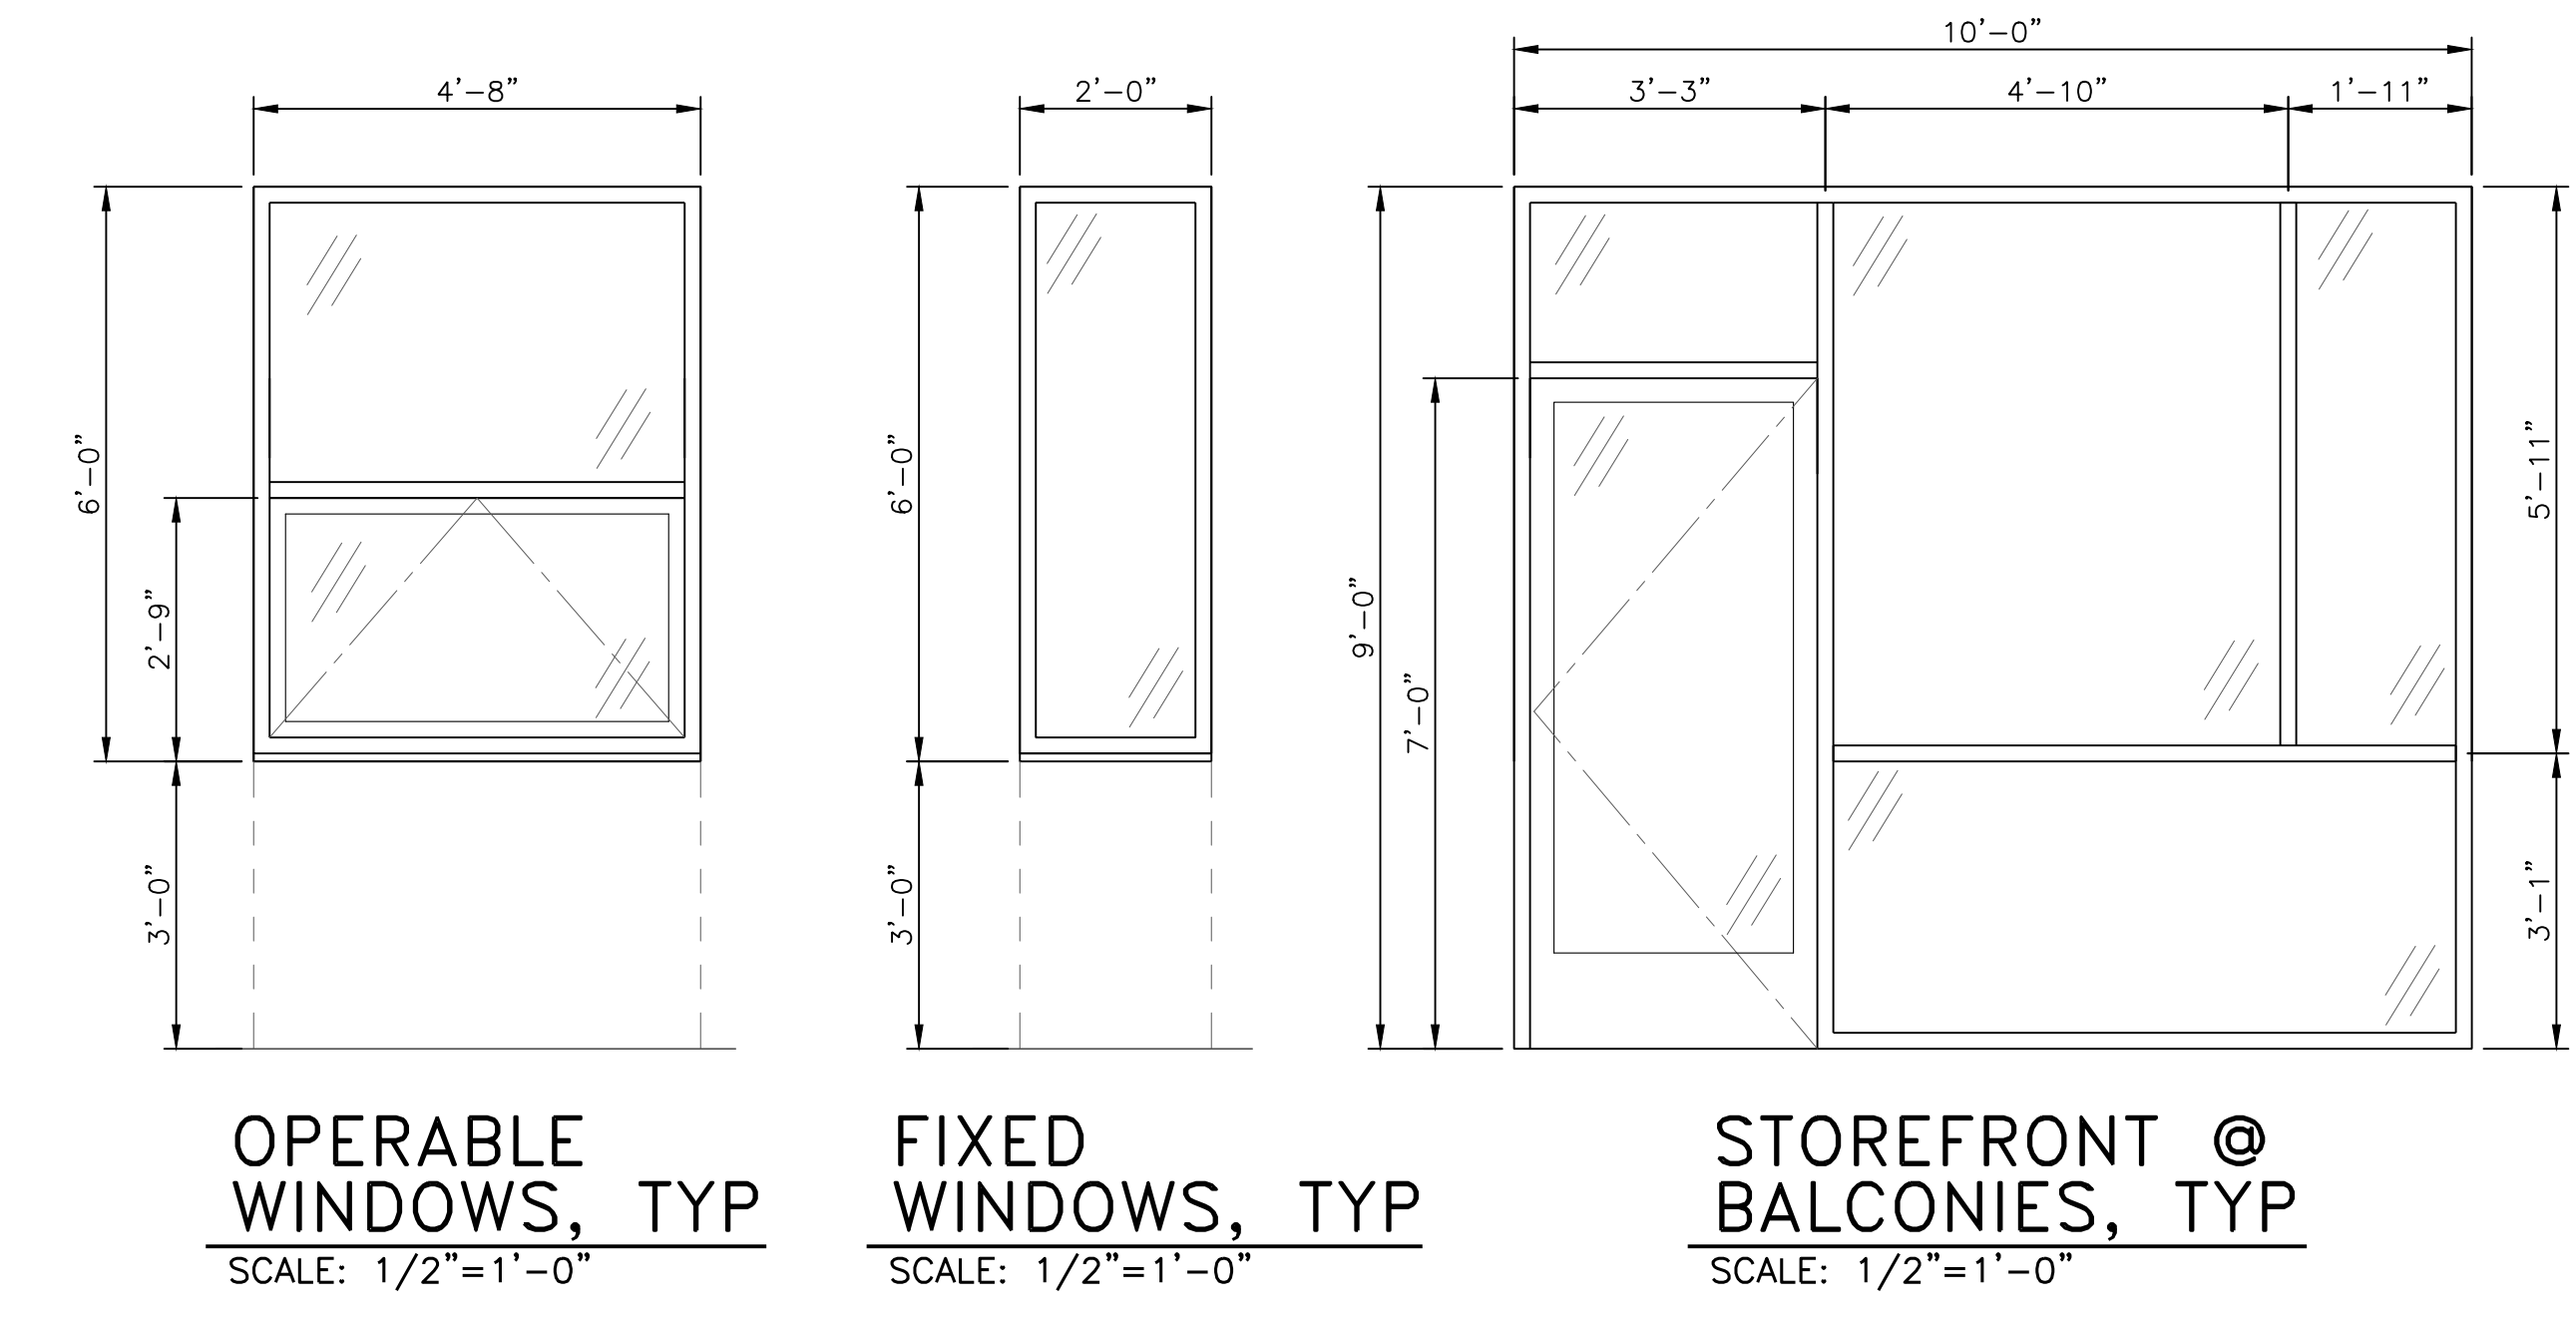

KraemerDesignGroup
Detroit, MI | Toledo, OH | Charleston, SC
1420 Broadway | Denver, Colorado | Chicago, Illinois
www.kraemerdsg.com

Architect

Consultant
OXFORD PERENNIAL CORKTOWN PROPCO II, LLC
350 W. HUBBARD STREET, SUITE 440, CHICAGO, ILLINOIS

Owner
THE FORMOSA
1750 TRUMBULL, DETROIT, MICHIGAN

Project

PRELIMINARY NOT FOR CONSTRUCTION

Seal

THIS DOCUMENT AND THE IDEAS AND DESIGN INCORPORATED HEREIN, AS AN INSTRUMENT OF PROFESSIONAL SERVICE, ARE THE PROPERTY OF KRAEMER DESIGN GROUP, LLC AND ARE NOT TO BE USED IN WHOLE OR IN PART FOR ANY REASON WITHOUT THE WRITTEN AUTHORIZATION OF KRAEMER DESIGN GROUP, LLC.

©COPYRIGHT 2022 KRAEMER DESIGN GROUP, LLC

100% SD	05-27-22
Revision	Date
Date	
Project Number	2022005
Sheet Title	EXTERIOR ELEVATIONS
Sheet Number	A201

GENERAL NOTES

- A. REFER TO A600 SERIES FOR WINDOW AND DOOR SCHEDULE AND DETAILS.
- B. REFER TO REFLECTED CEILING PLANS FOR EXTERIOR SOFFIT INFORMATION.
- C. REFER TO ROOF PLAN FOR PARAPET AND OVERHAND INFORMATION.
- D. SEE ELECTRICAL DRAWINGS FOR ADDITIONAL LIGHTING REQUIREMENTS AND FIXTURE TYPES.
- E. SEE ELEVATIONS AND STRUCTURAL DRAWINGS FOR LOCATIONS OF EXPANSION AND CONTROL JOINTS. CONTRACTOR SHALL PROVIDE ADDITIONAL INTERIOR CONTROL JOINTS AS REQUIRED TO COMPLY WITH MAXIMUM SPACING REQUIREMENTS IN SPECIFICATIONS AND NATIONAL MASONRY INSTITUTE. PROVIDE CONTROL JOINTS AT ALL MASONRY REENTRANT CORNERS.
- F. PROVIDE BACKING AND/OR STRUCTURAL SUPPORT AS REQUIRED FOR SIGNAGE AND LIGHTING.
- G. EXPOSED STRUCTURAL STEEL SHALL BE GALVANIZED AND PAINTED UNLESS NOTED OTHERWISE.
- H. APPLY SEALANT WHENEVER DISSIMILAR MATERIALS MEET.

EXTERIOR ELEVATION MATERIAL LEGEND

- BRK-1** TAN BRICK - STRETCHER BOND
- BRK-2** TAN BRICK - SOLDIER BOND
- HDP-1** HARDIE PANEL - PAINTED BENJAMIN MOORE 2135-20, STONE CUTTER
- HDP-2** HARDIE PANEL - EVENING BLUE
- HDP-3** HARDIE PANEL - PAINTED BENJAMIN MOORE 2120-20, BLACK IRON

KraemerDesignGroup
 Detroit, MI | Toledo, OH | Charleston, SC
 1420 Broadway | Denver, Colorado | 303 733 9633
 www.kraemerdsg.com

Architect

Consultant

**OXFORD PERENNIAL
 CORKTOWN
 PROPCO II, LLC**
 350 W. HUBBARD STREET, SUITE 440,
 CHICAGO, ILLINOIS

Owner

THE FORMOSA
 1750 TRUMBULL
 DETROIT, MICHIGAN

Project

PRELIMINARY
 NOT FOR
 CONSTRUCTION

Seal

THIS DOCUMENT AND THE IDEAS AND DESIGN INCORPORATED HEREIN, AS AN INSTRUMENT OF PROFESSIONAL SERVICE, ARE THE PROPERTY OF KRAEMER DESIGN GROUP, LLC AND ARE NOT TO BE USED IN WHOLE OR IN PART FOR ANY REASON WITHOUT THE WRITTEN AUTHORIZATION OF KRAEMER DESIGN GROUP, LLC.

©COPYRIGHT 2022 KRAEMER DESIGN GROUP, LLC

100% SD	05-27-22
Revision	Date


Date

Project Number 2022005


Sheet Title
**EXTERIOR
 ELEVATIONS**

Sheet Number

A202

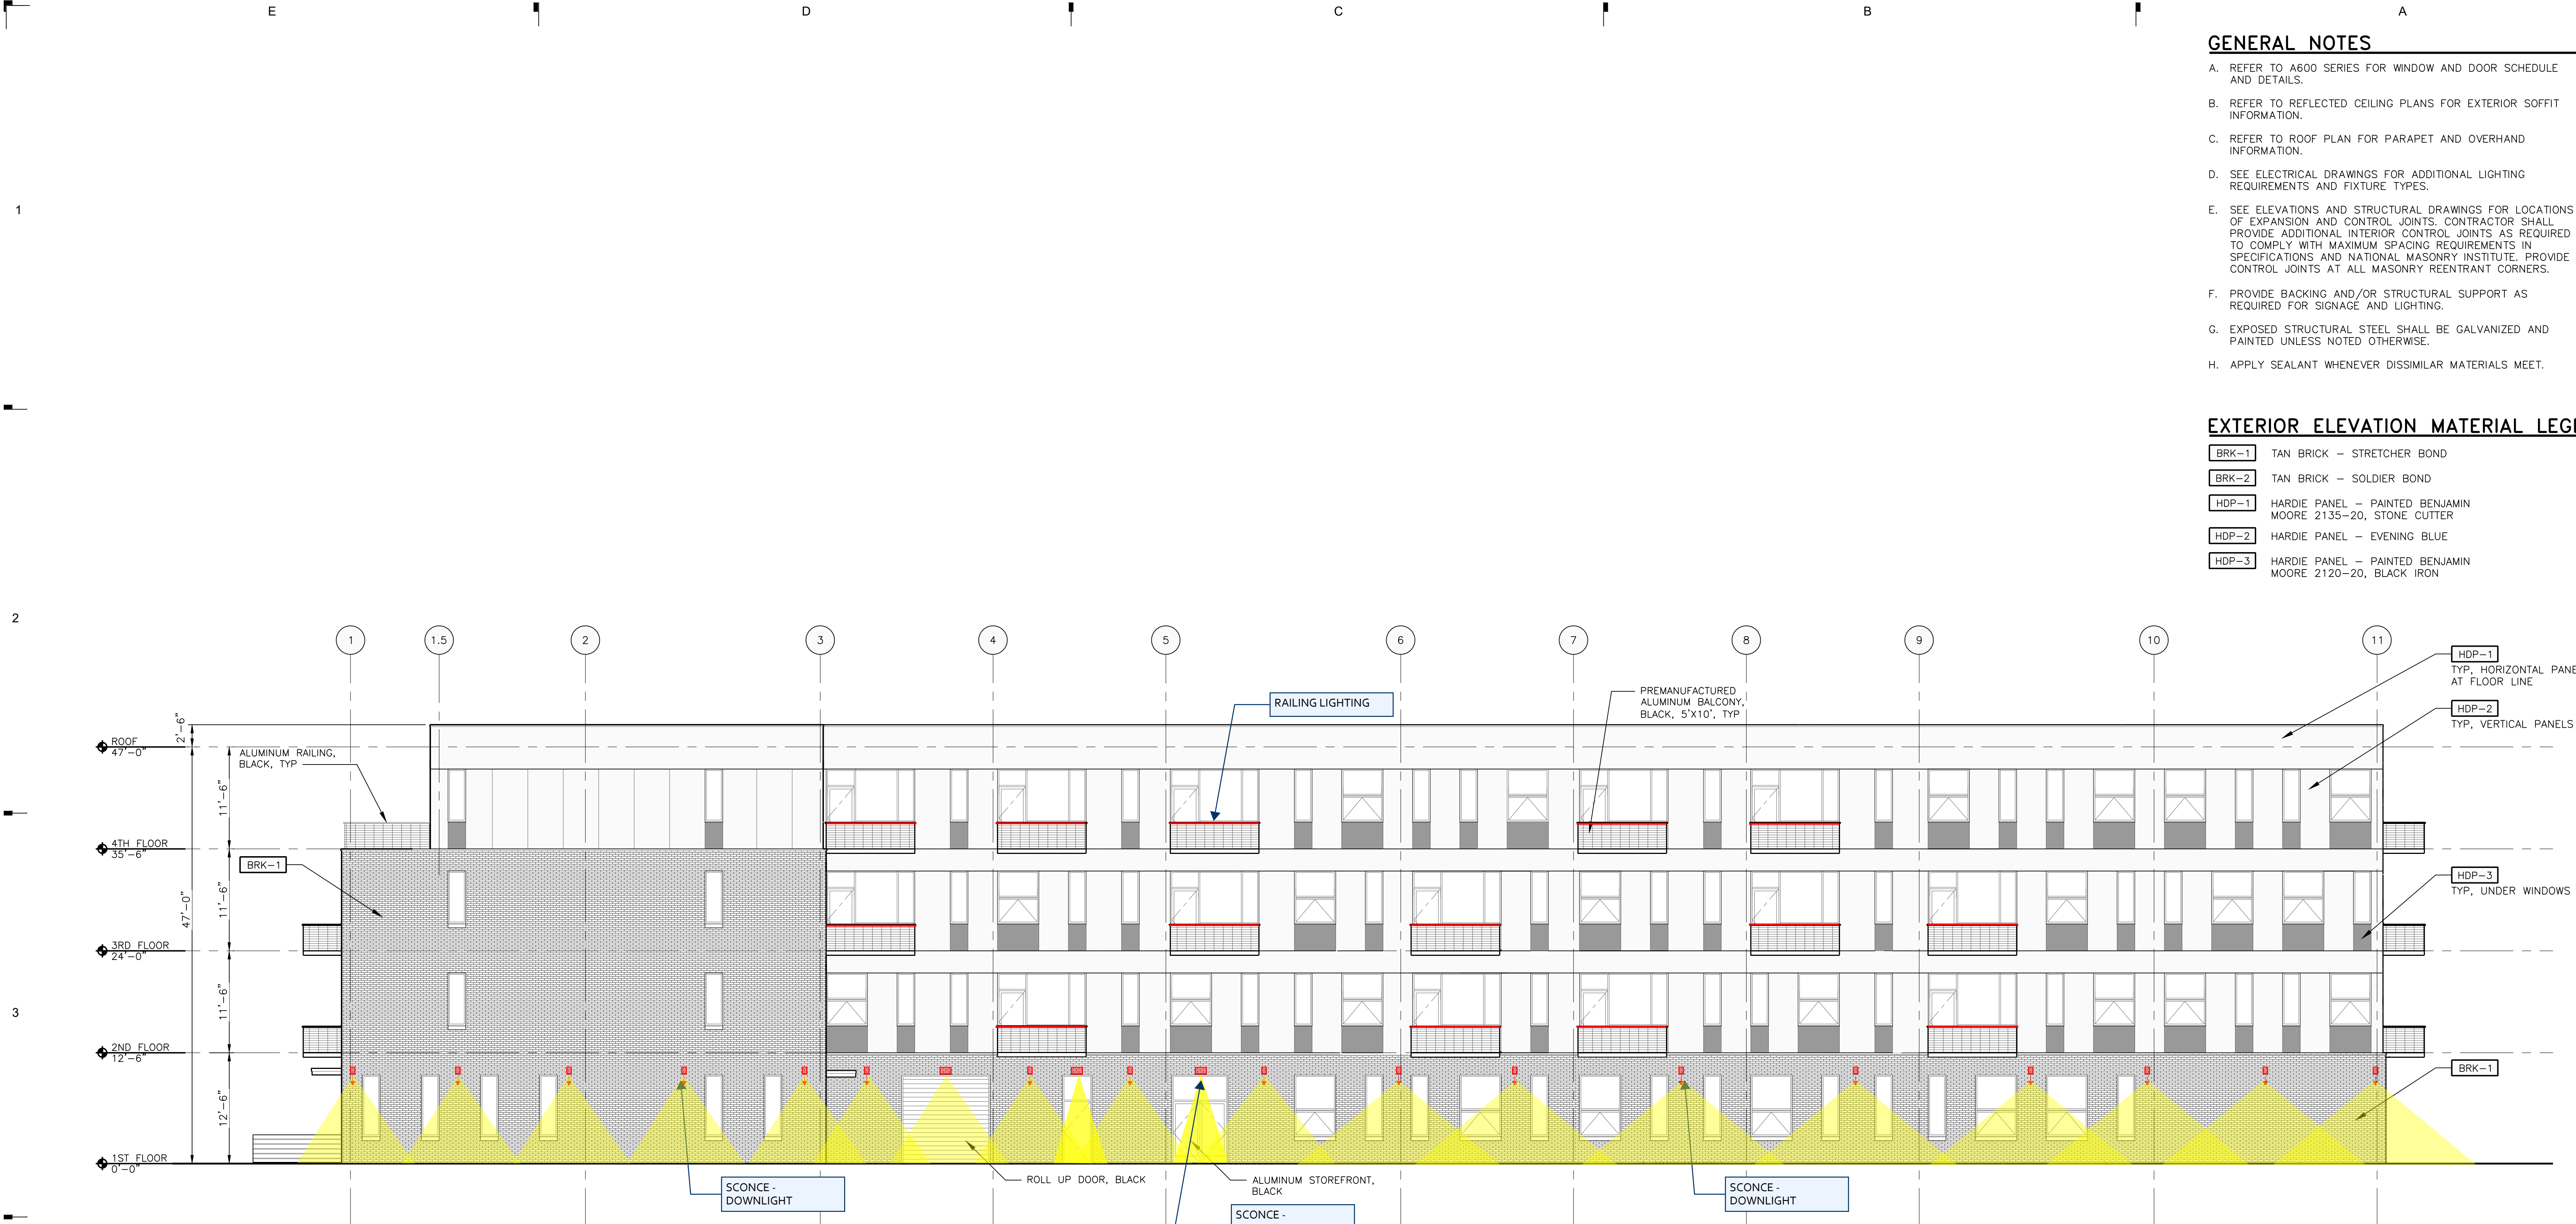

1 SOUTH ELEVATION
 SCALE: 1/8" = 1'-0"
 REFERENCE LOCATIONS: A101

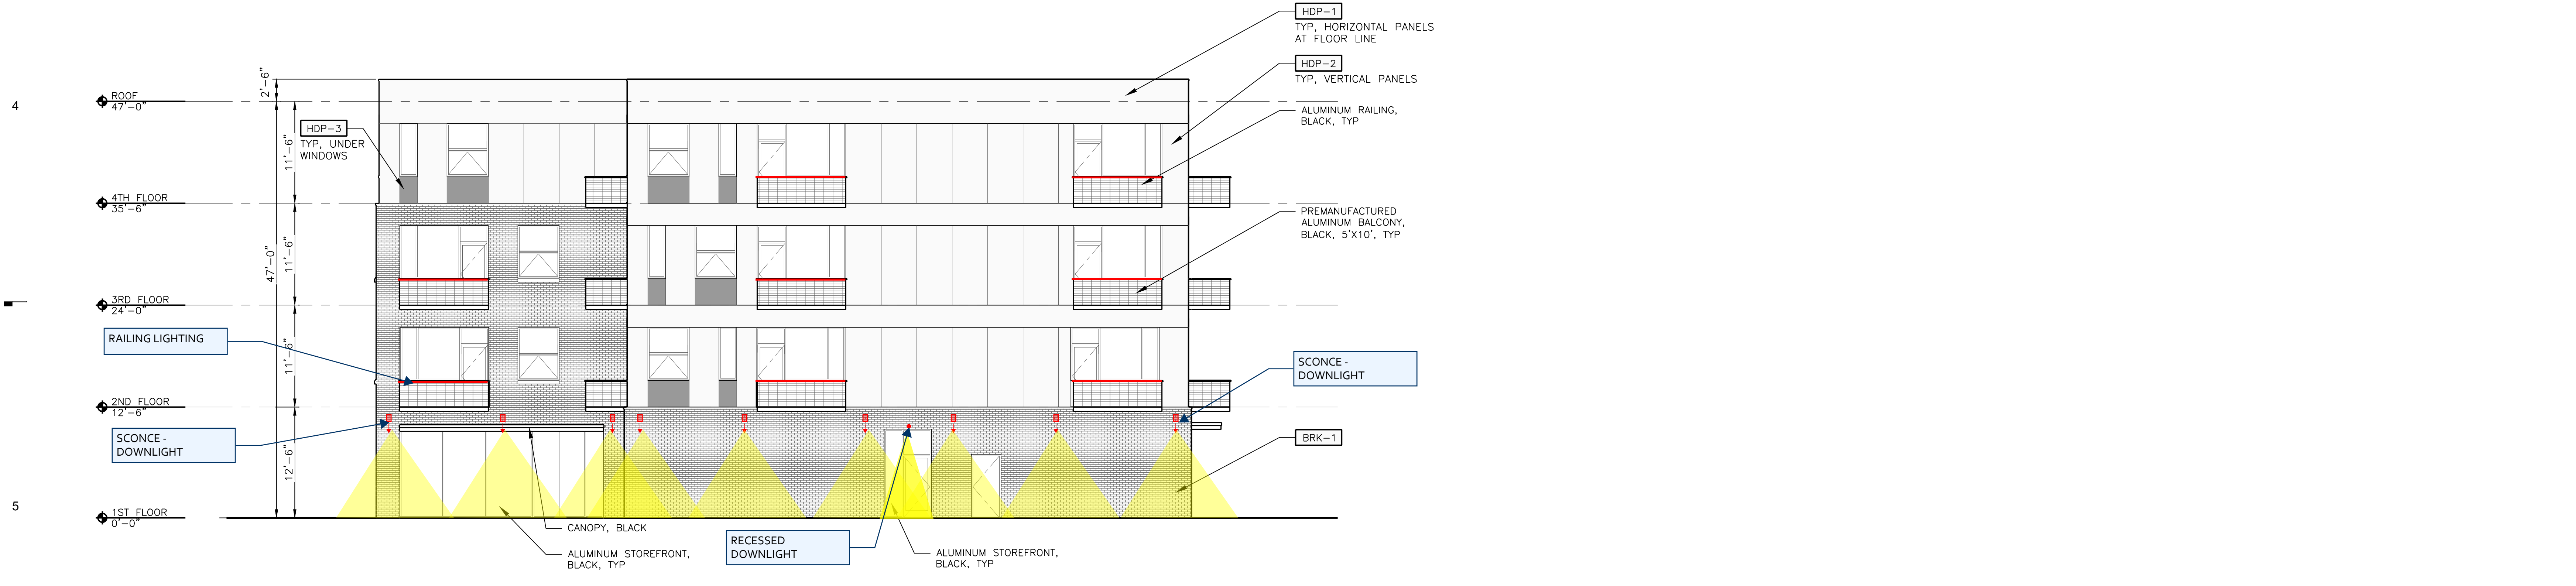

2 EAST ELEVATION
 SCALE: 1/8" = 1'-0"
 REFERENCE LOCATIONS: A101

