


OWNER
Alejandro Pereira
89 E. Edsel Ford; STE 400
Detroit, MI 48202

ARCHITECT
StudioBD PLLC
2915 John R #205
Detroit, MI 48201

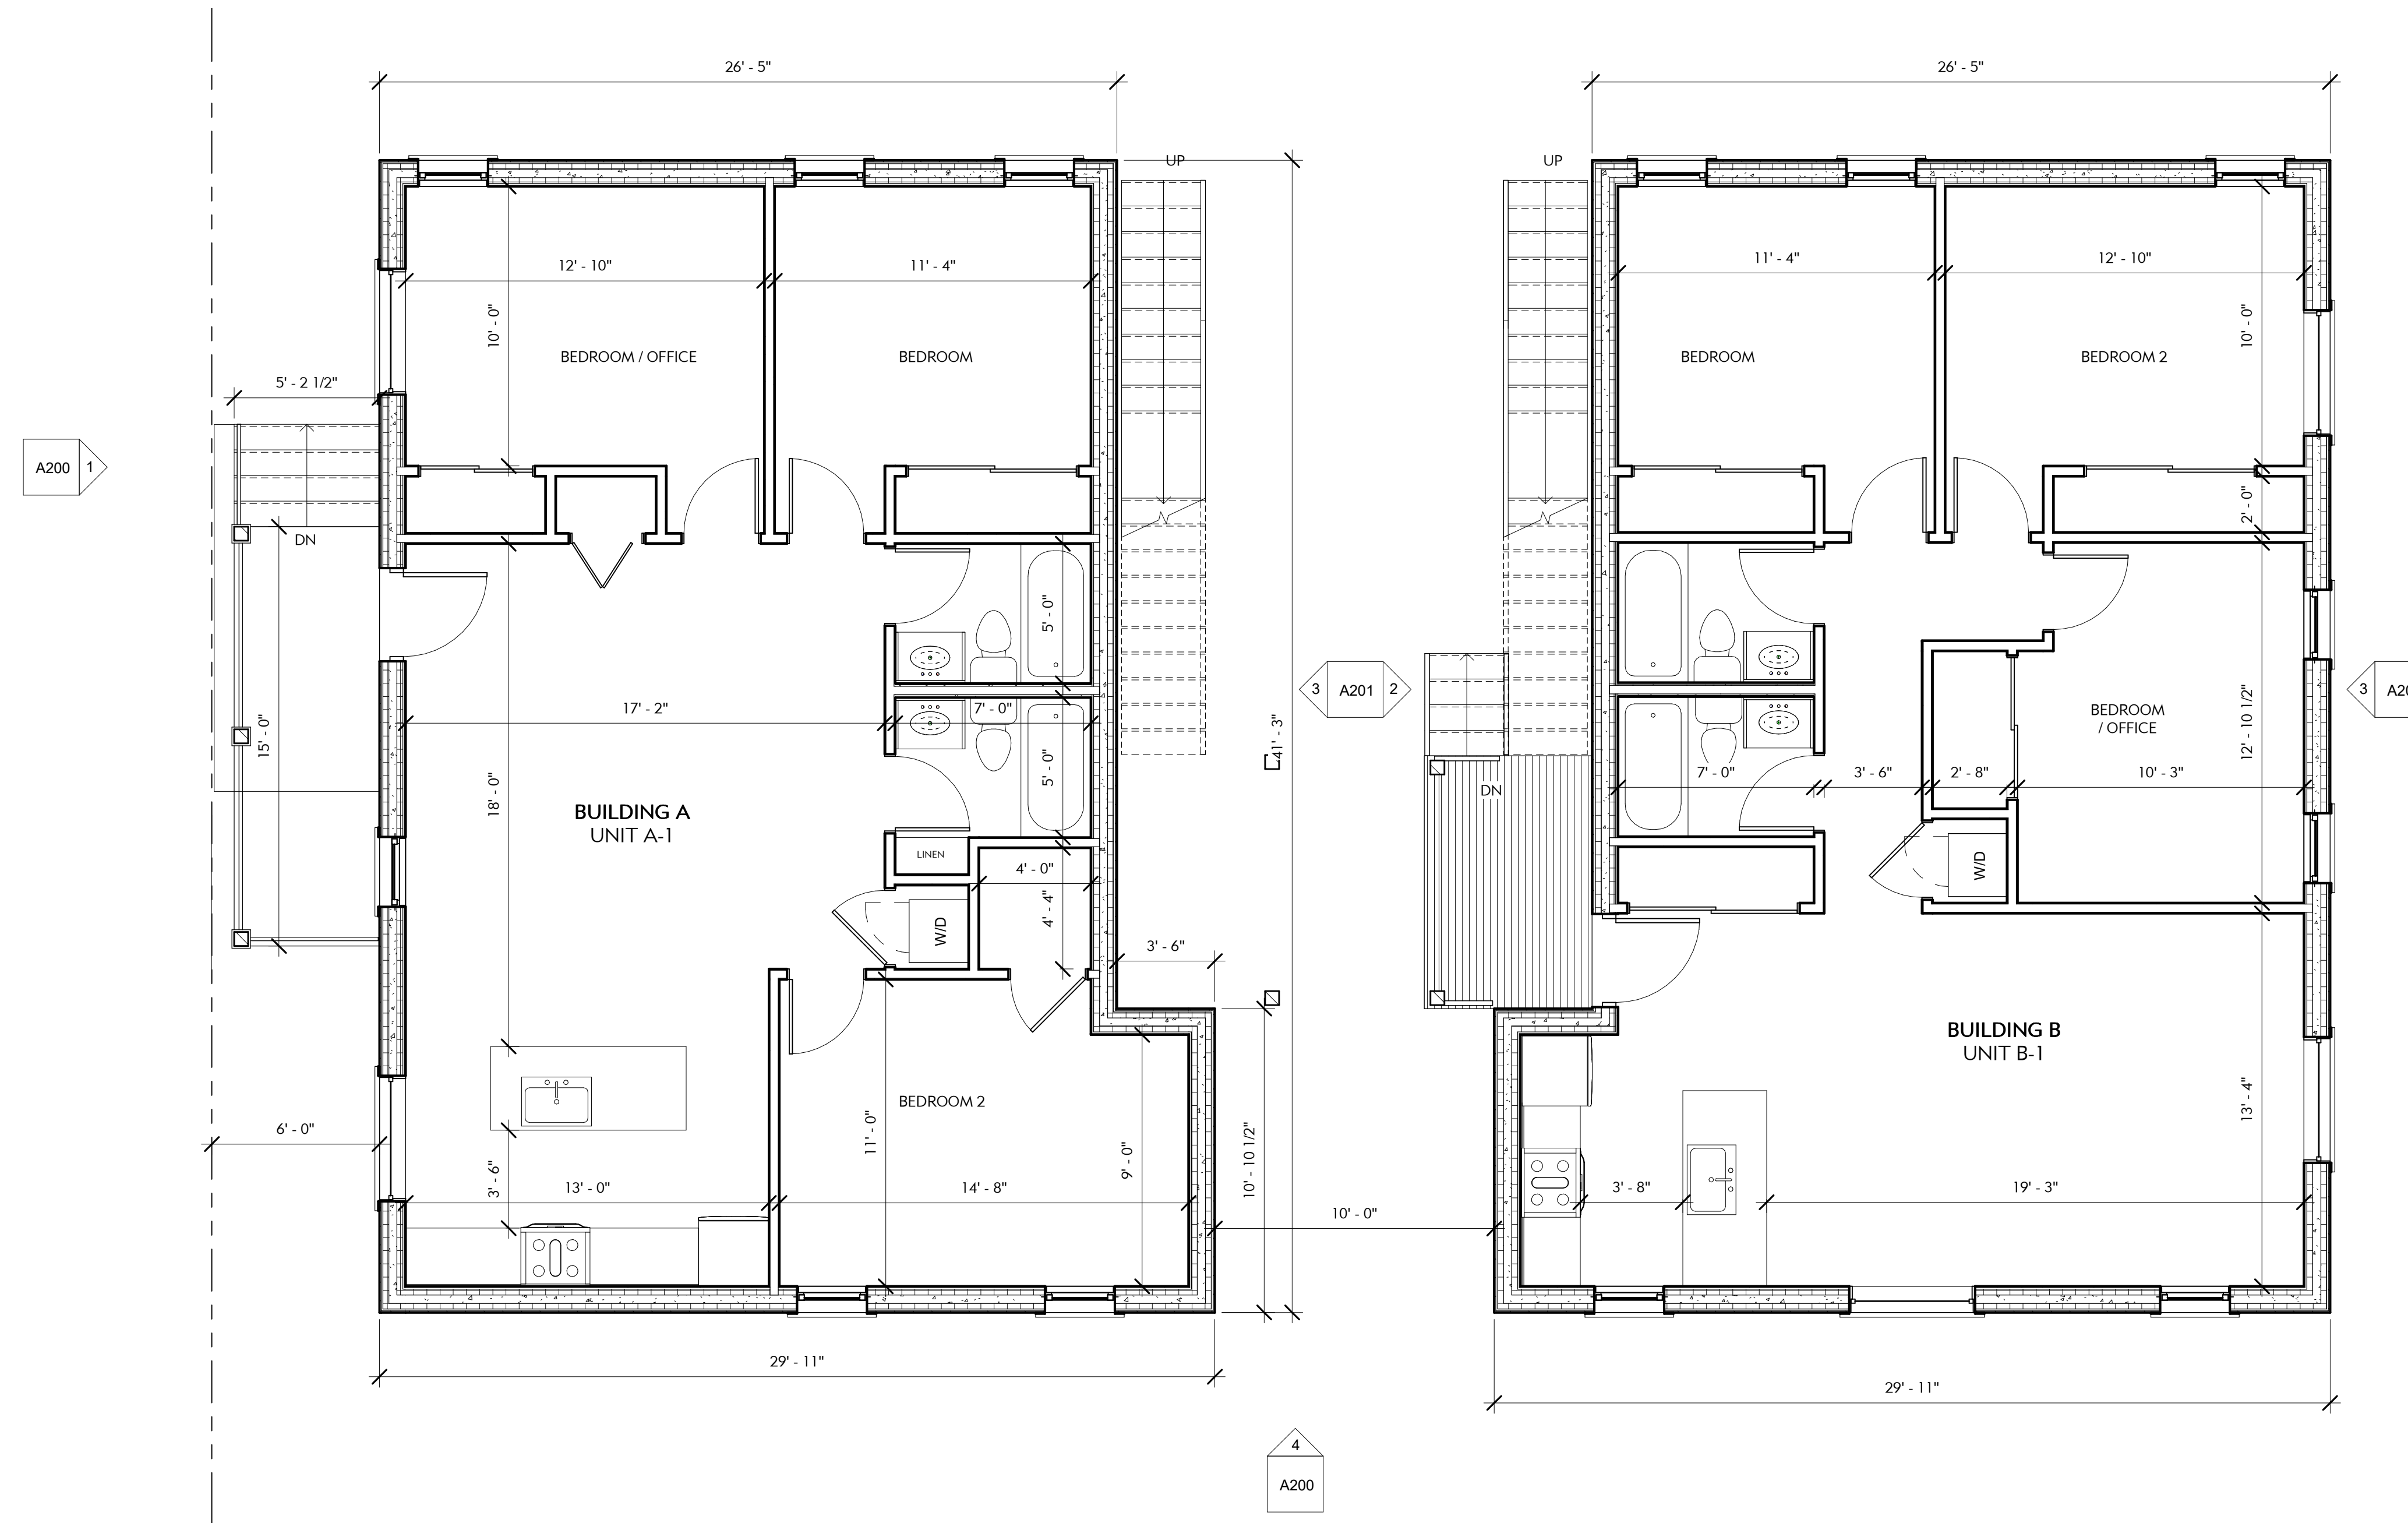

1 1st Floor
1/4" = 1'-0"

BRAINARD + LINCOLN
Woodbridge Farms
Detroit, MI


DRAWN: Author
PROJECT DATE: 10/01/2022
PROJECT #: 22-10

1st Floor Plan

A100

OWNER
Alejandro Pereira
89 E. Edsel Ford; STE 400
Detroit, MI 48202

ARCHITECT
StudioBD PLLC
2915 John R #205
Detroit, MI 48201

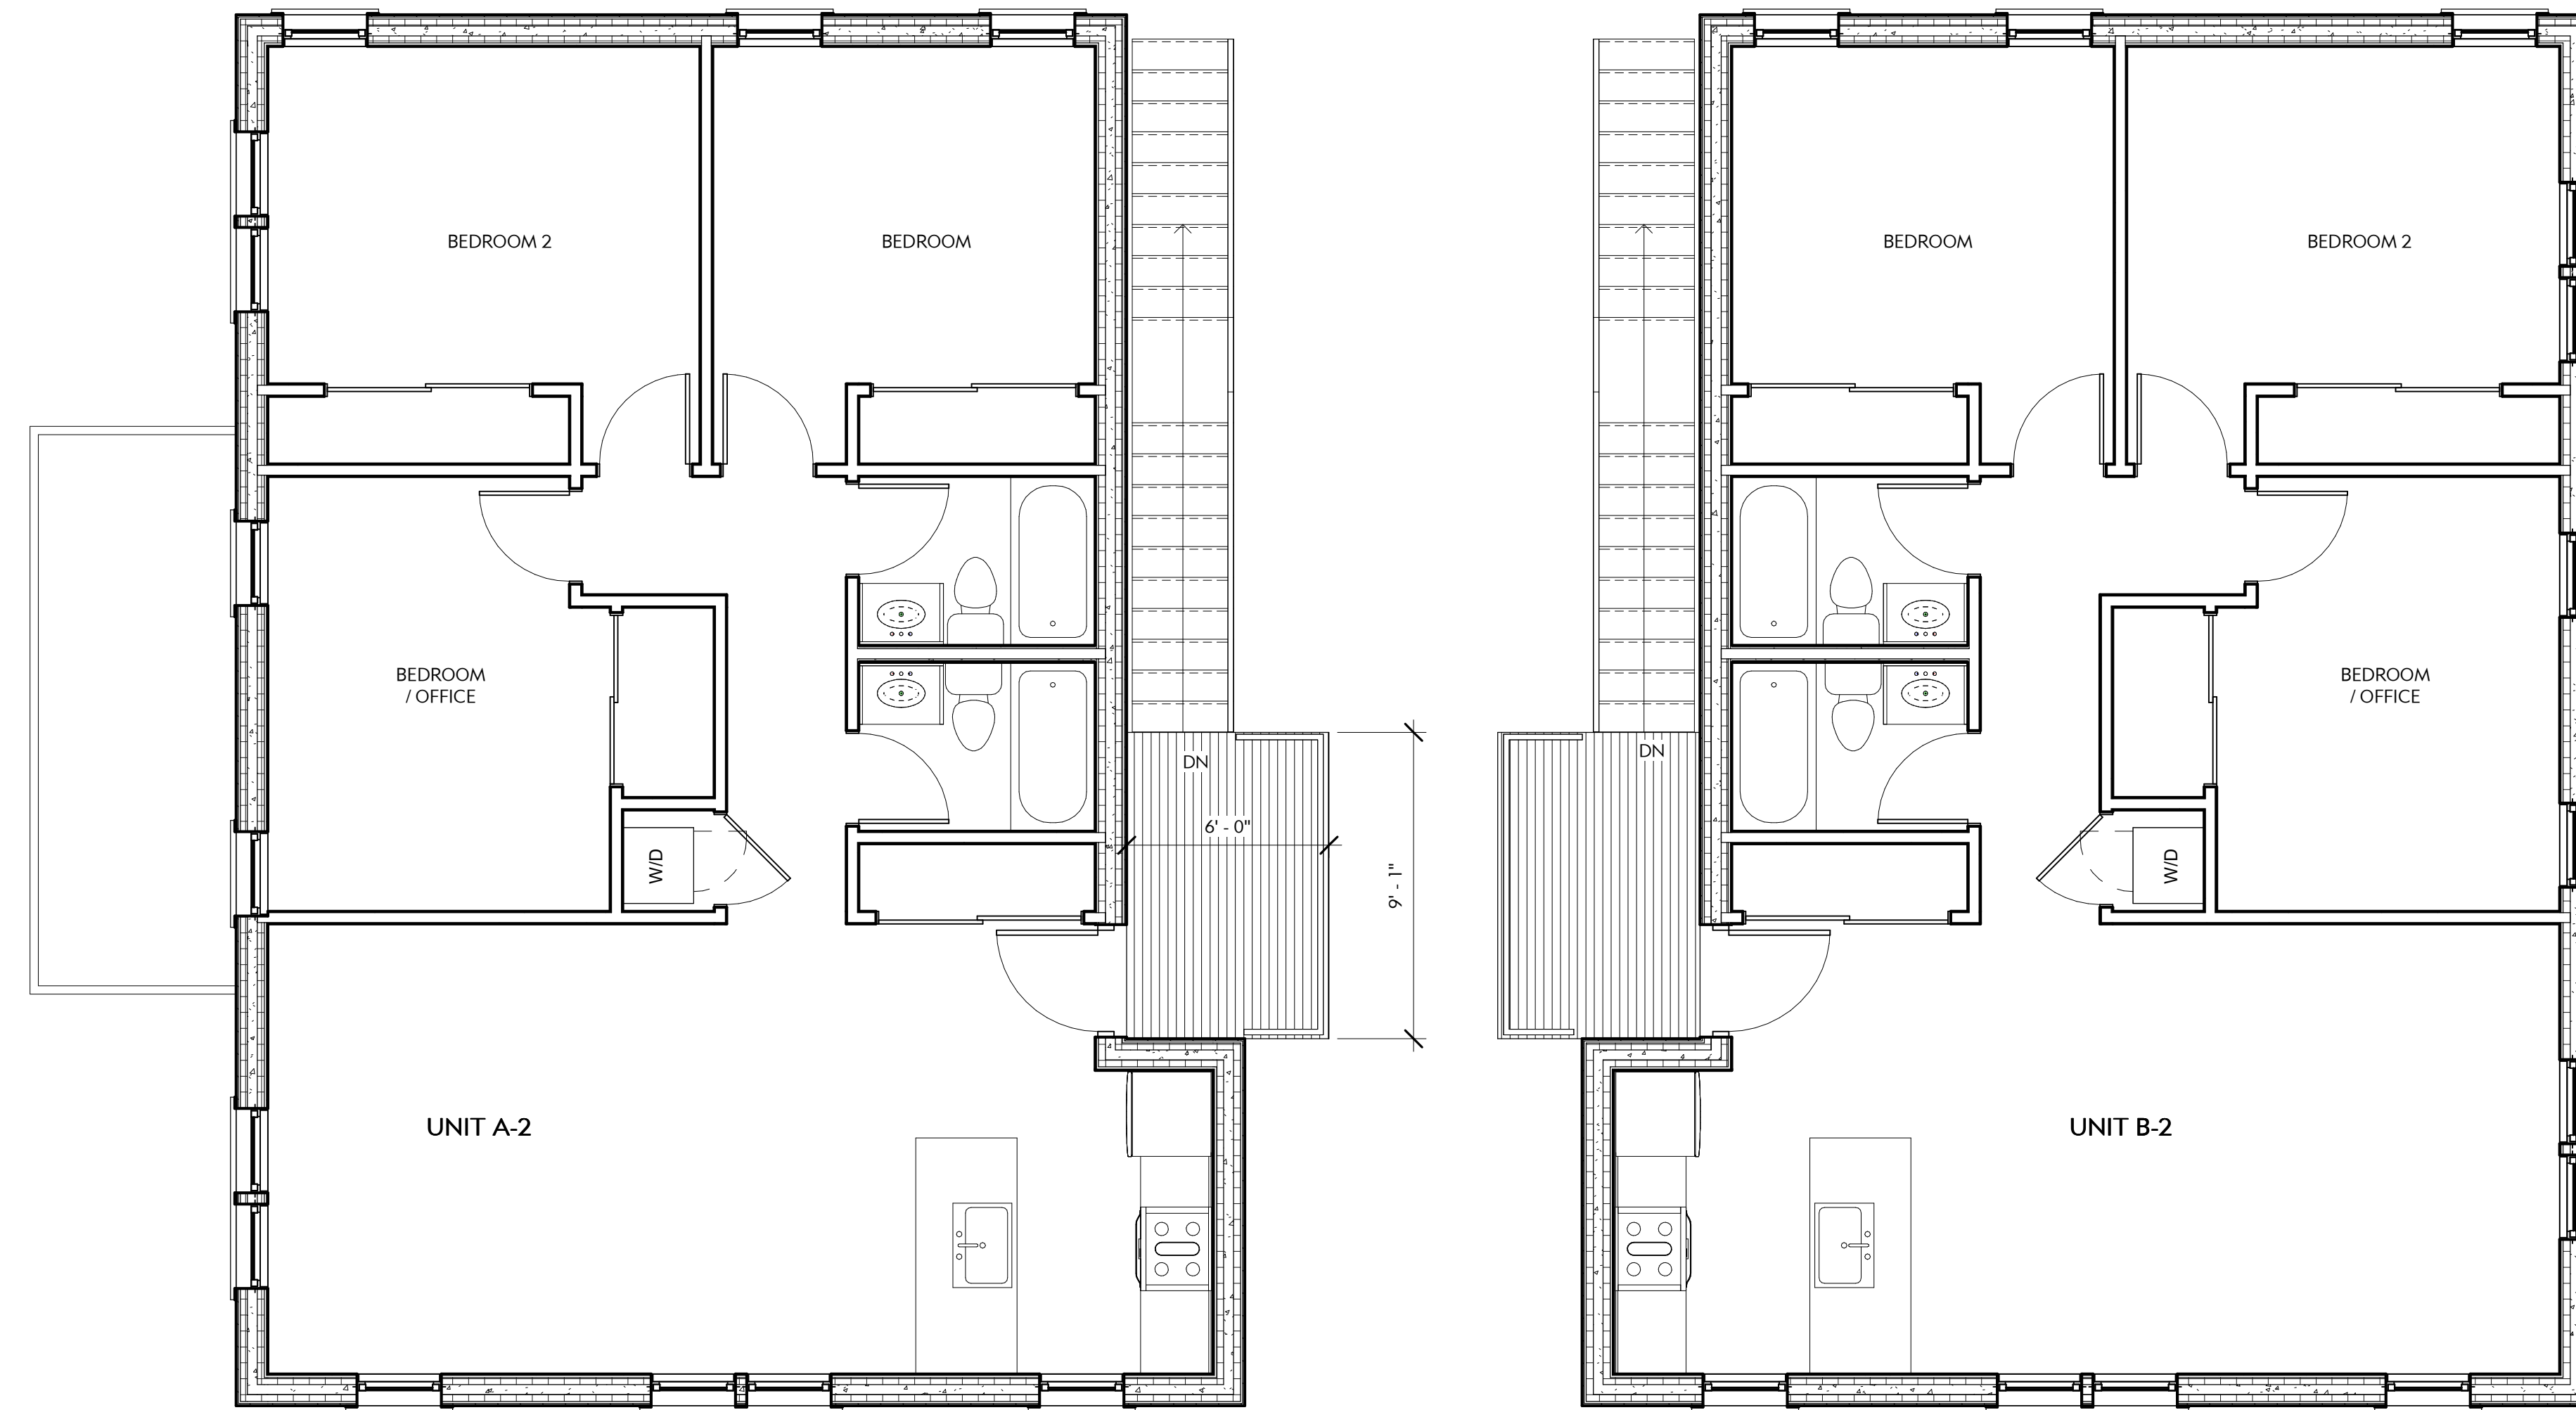

① 2nd Floor
1/4" = 1'-0"

BRAINARD + LINCOLN
Woodbridge Farms
Detroit, MI

DRAWN: Author
PROJECT DATE: 10/01/2022
PROJECT #: 22-10


2nd Floor Plan

SITE PLAN APPROVAL ONLY

A101

OWNER
Alejandro Pereira
89 E. Edsel Ford; STE 400
Detroit, MI 48202

ARCHITECT
StudioBD PLLC
2915 John R #205
Detroit, MI 48201

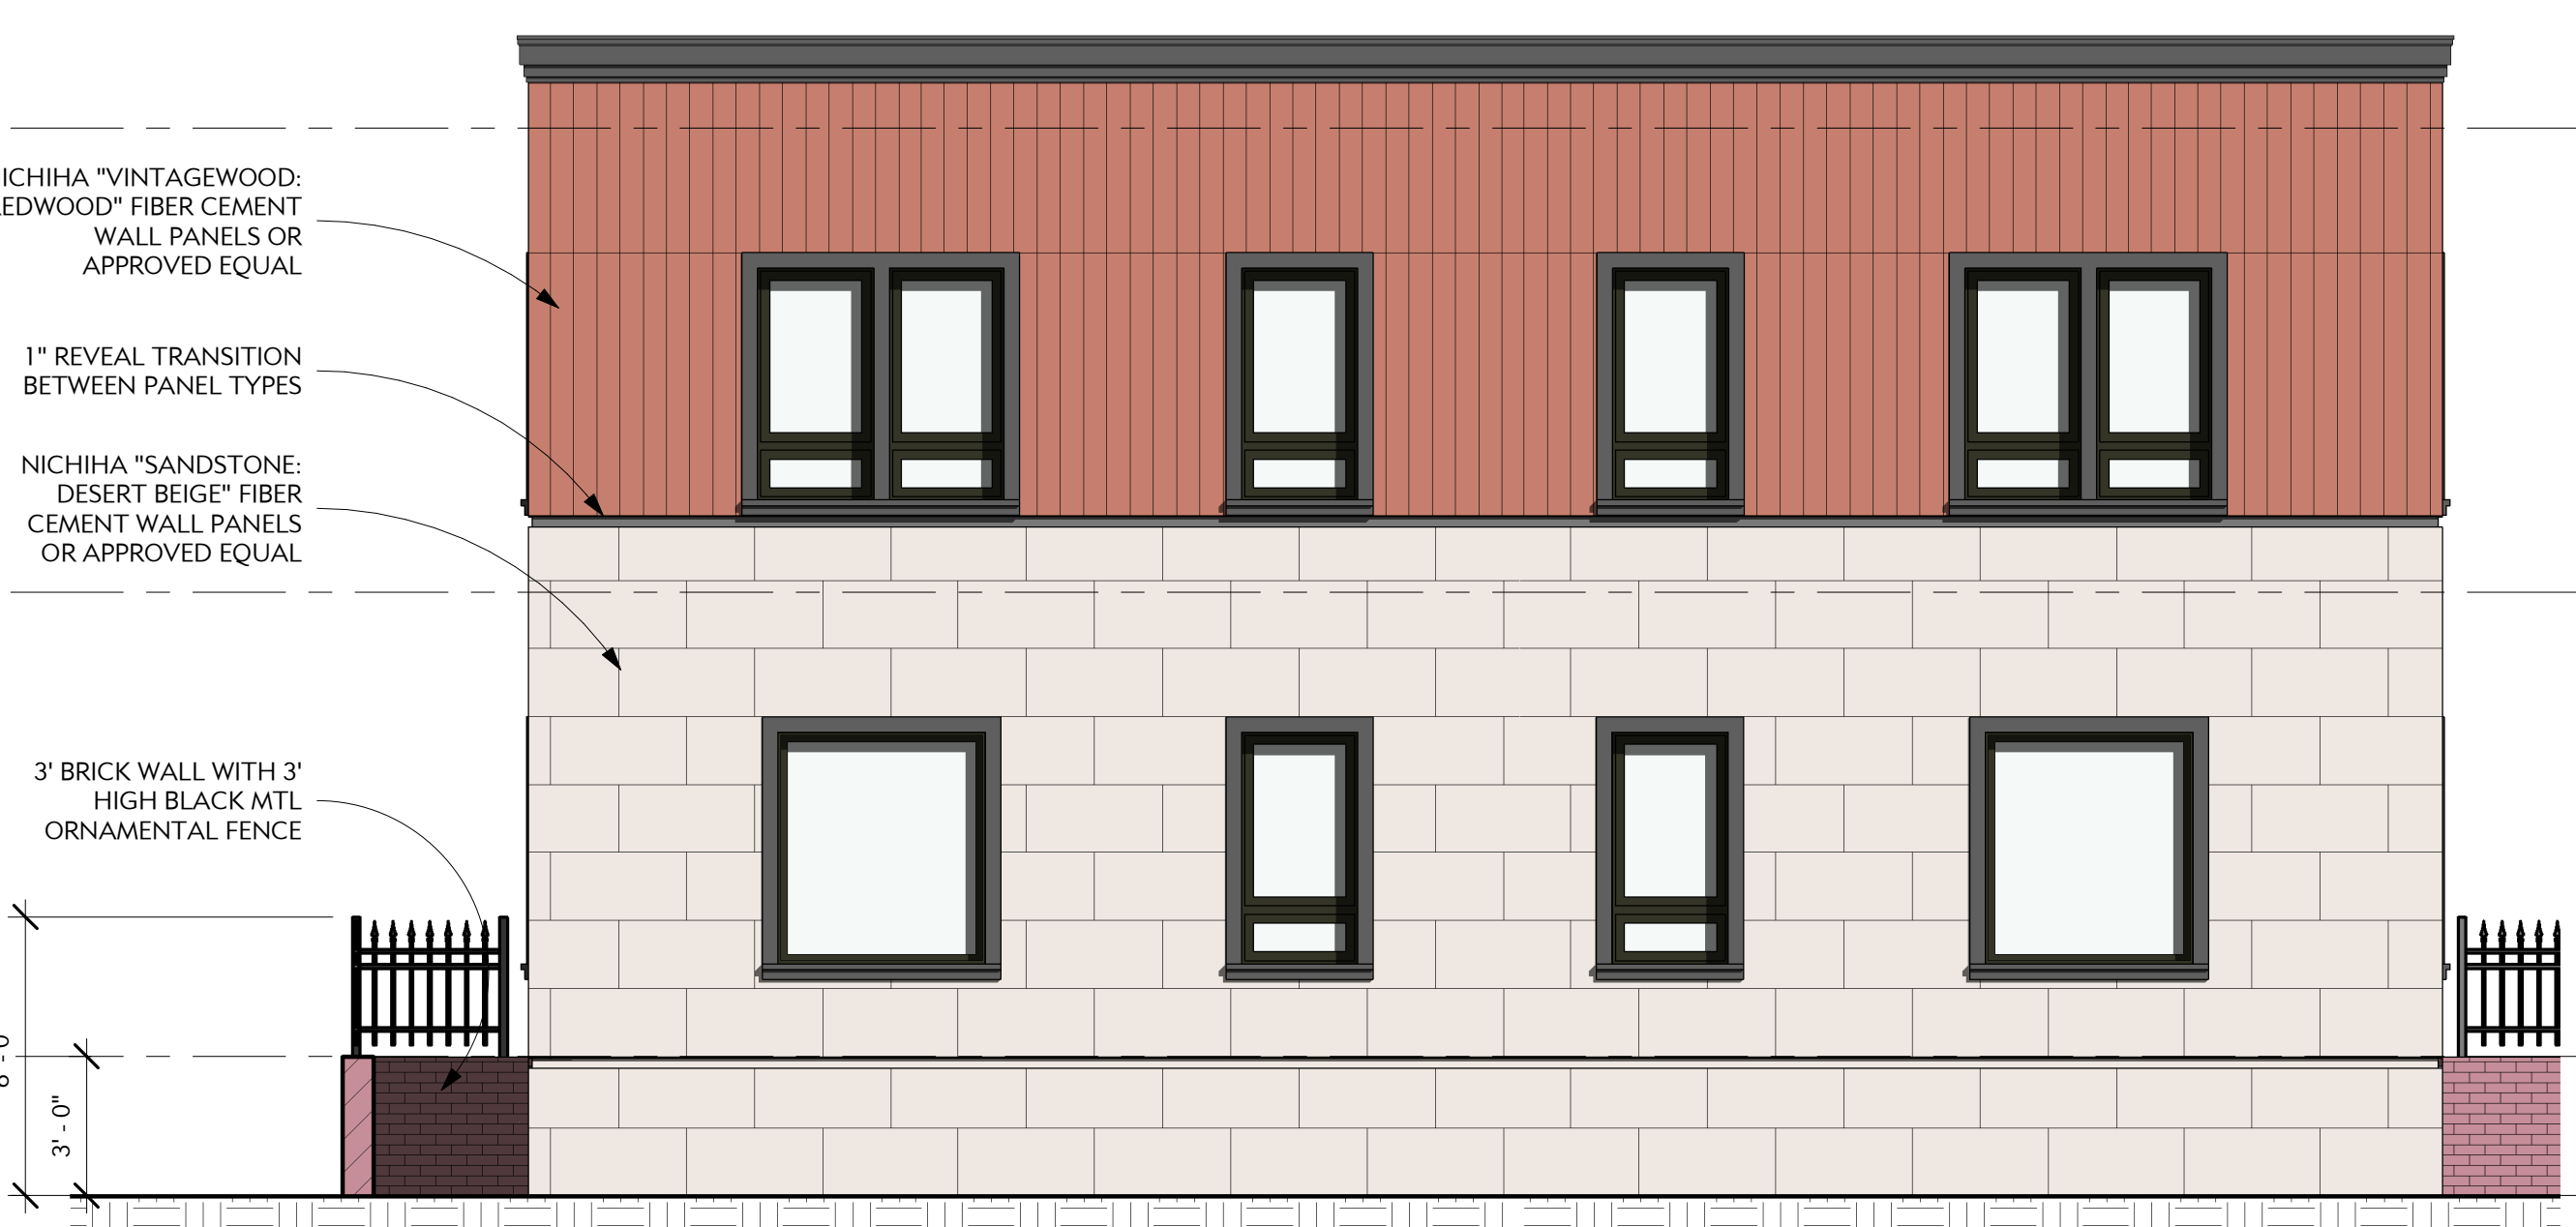

① Lincoln St Elevation
1/4" = 1'-0"

③ Gibson St Elevation
1/4" = 1'-0"



④ Brainard St Elevation
1/4" = 1'-0"



② Courtyard North Elevation
1/4" = 1'-0"

BRAINARD + LINCOLN
Woodbridge Farms
Detroit, MI

DRAWN: CL
PROJECT DATE: 10/01/2022
PROJECT #: 22-10

Elevations

A200

OWNER
Alejandro Pereira
89 E. Edsel Ford; STE 400
Detroit, MI 48202

ARCHITECT
StudioBD PLLC
2915 John R #205
Detroit, MI 48201



③ Interior Courtyard East
1/4" = 1'-0"



② Interior Courtyard West
1/4" = 1'-0"

BRAINARD + LINCOLN
Woodbridge Farms
Detroit, MI

DRAWN: CL
PROJECT DATE: 10/01/2022
PROJECT #: 22-10

Elevations

A201