



KEYED NOTES:

- 1 REMOVE EXISTING PLYWOOD
- 2 REMOVE EXISTING APPLIED SIGN OVER BRICK MASONRY
- 3 REMOVE EXISTING METAL, FOLDING GATE
- 4 REMOVE EXISTING PROJECTING CANOPY
- 5 REMOVE EXISTING AIR CONDITIONER AT WINDOW OPENING
- 6 REMOVE EXISTING HOLLOW METAL DOORS, FRAMES AND SIDELITES
- 7 REMOVE EXISTING CEMENTITIOUS PANEL INFILL ABOVE CANOPY
- 8 -
- 9 EXISTING WINDOW TO REMAIN
- 10 -
- 11 -
- 12 -




B EXISTING NORTH ELEVATION

SCALE: 1/4" = 1'-0"

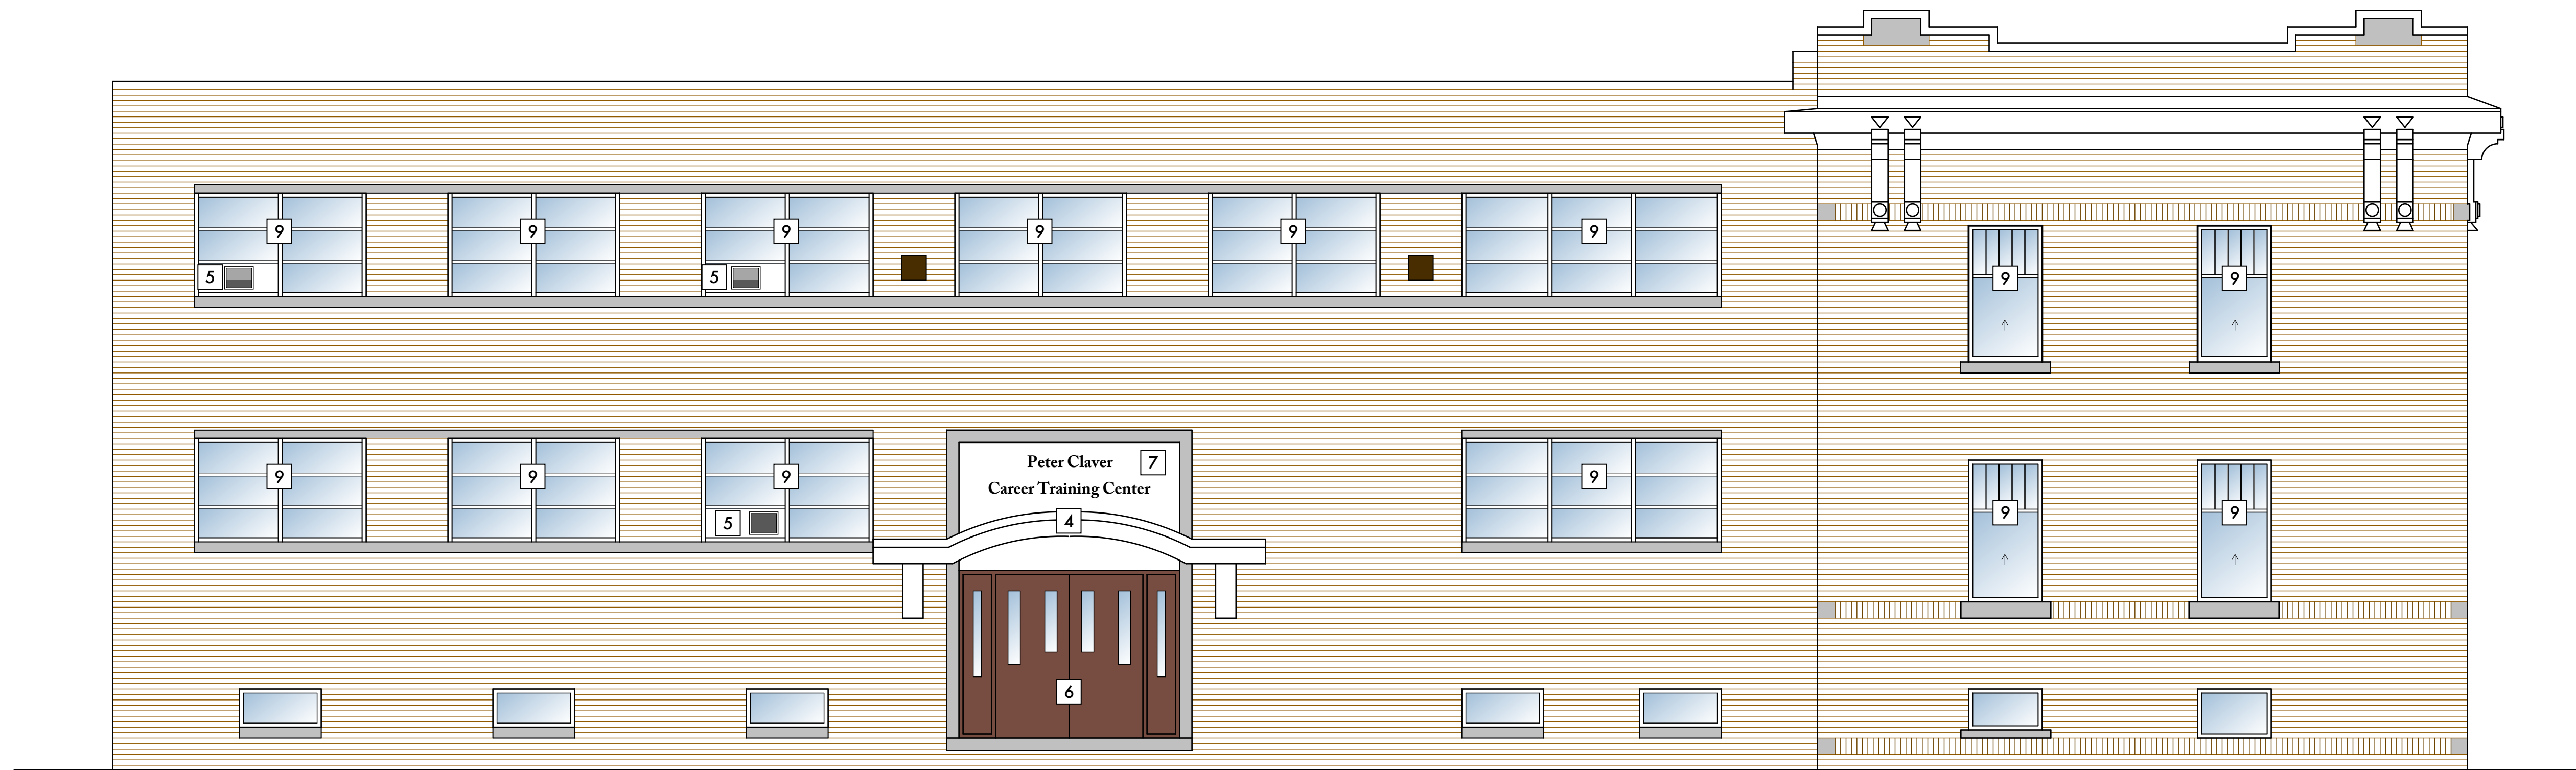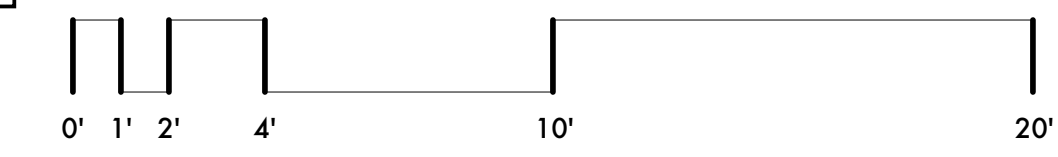

A EXISTING EAST ELEVATION

SCALE: 1/4" = 1'-0"

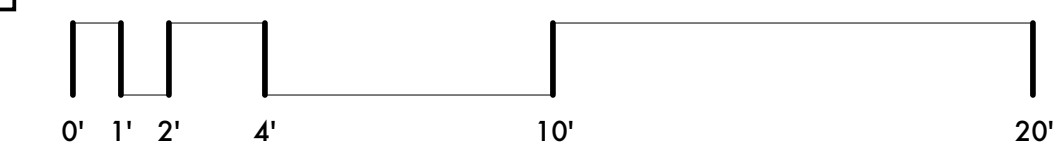

01/16/24 Historic Commission
Date: Issued For:

Brush Park Housing

450 Eliot
Detroit, Michigan 48201

studiozONE : DETROIT

architectural | DESIGN
urban | interior

350 Madison Avenue
4th Floor
Detroit, Michigan 48226

studiozonedetroit.com
313.549.2790 (t)
jgb@warehousing.com

Project Number: 2022-07

Sheet Title:

EXISTING ELEVATIONS

Sheet Number:

A5.00 (R)

© 2024 studiozONE, llc